


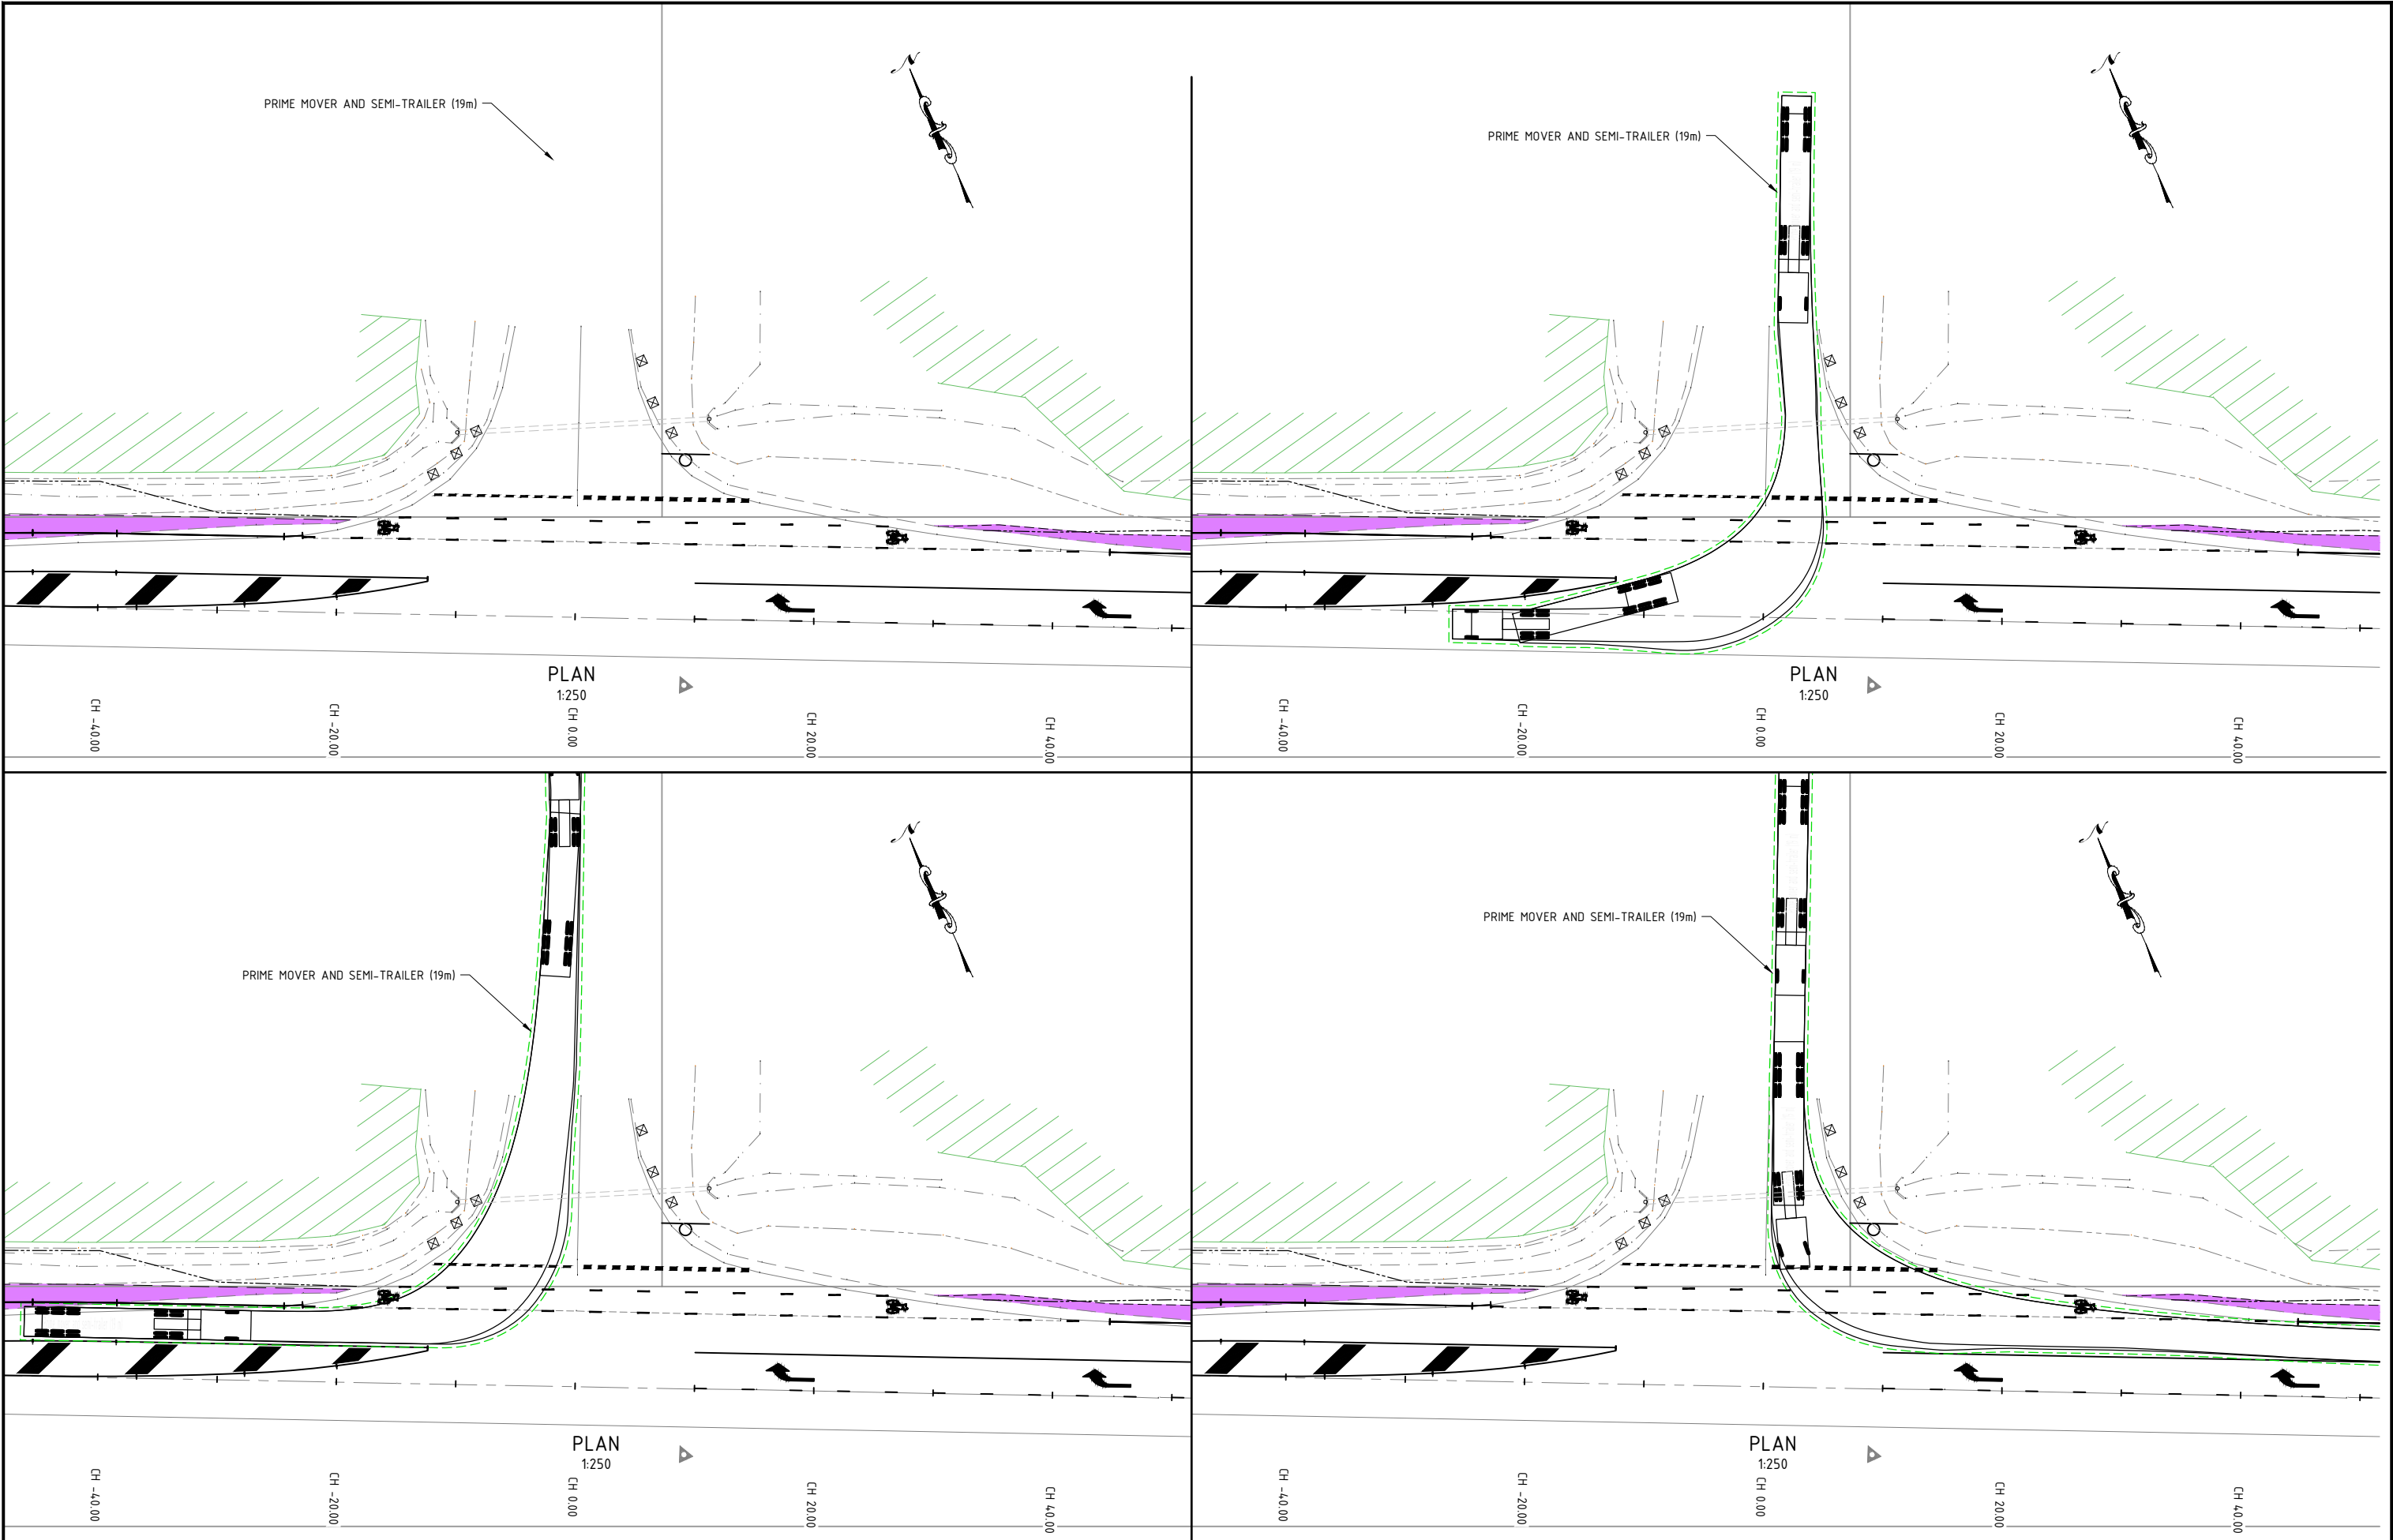

DRAFT ONLY			SCALE PLAN 0 2.5 5 7.5 10 12.5m 1:250			CLIENT : 			PREPARED BY : 			PROJECT NAME SRC ENTRY CONSTRUCTION AMENDMENT			DRAWING TITLE TURNING MOVEMENT PLAN		
PROJECT ADDRESS & DETAILS 75 GRIFFEN ROAD, TERALBA			FOLDER NO:			SHEET: 2 OF 6 SHEETS			DRAWING No:			VERSION DRAFT-D					
VERSION			DATE			COMMENTS			CHK BY			APP'D BY					
A			07/02/19			DRAFT FOR INTERNAL CONSULTATION			PT			CAD FILES:			THIS DRAWING IS AN UNCONTROLLED COPY UNLESS STATED OTHERWISE		
B			28/02/19			STOP-CHANGED TO GIVWAY			DRAWN BY: MH			DESIGNED BY: MH			SURVEYED BY: RT		
C			7/11/19			BATTERS ADJUSTED TO ELIMINATE VEGETATION REMOVAL											
D			8/11/19			LINE MARKING REMOVED OVER BLUE LANE											


TO BARNESLEY



TO TERALBA


PLAN
1:1000

DRAFT ONLY						SCALE PLAN 0 10 20 30 40 50m 1:1000			CLIENT : 			PREPARED BY : 			PROJECT NAME SRC ENTRY CONSTRUCTION AMENDMENT			DRAWING TITLE SITE OVERVIEW PLAN		
D 8/11/19 LINE MARKING REMOVED OVER BLUE LANE						HEIGHT DATUM AHD			COORDINATES LOCAL			ORIG. SHEET SIZE A1			126-138 MAIN ROAD SPEERS POINT PHONE (02)49210 333 FAX (02)49587 257			PROJECT ADDRESS & DETAILS 75 GRIFFEN ROAD, TERALBA		
C 7/11/19 BATTERS ADJUSTED TO ELIMINATE VEGETATION REMOVAL						THIS DRAWING IS AN UNCONTROLLED COPY UNLESS STATED OTHERWISE			WORK TO FIGURED DIMENSIONS - DO NOT SCALE. CHECK DIMENSIONS AND LEVELS ON JOB BEFORE ORDERING MATERIALS OR COMMENCING WORK. THIS DRAWING IS SUBJECT TO COPYRIGHT AND IS THE PROPERTY OF LAKE MACQUARIE CITY COUNCIL. DO NOT RETAIN, COPY OR USE WITHOUT THE WRITTEN PERMISSION OF CITY PROJECTS- ABN 81 065 027 868			FOLDER NO:			SHEET: 3 OF 6 SHEETS			DRAWING No:		
B 28/02/19 STOP-CHANGED TO GIVWAY						DRAWN BY: MH			DESIGNED BY: MH			SURVEYED BY: RT			VERSION			DRAFT-D		
A 07/02/19 DRAFT FOR INTERNAL CONSULTATION						CHK BY			APP'D BY											

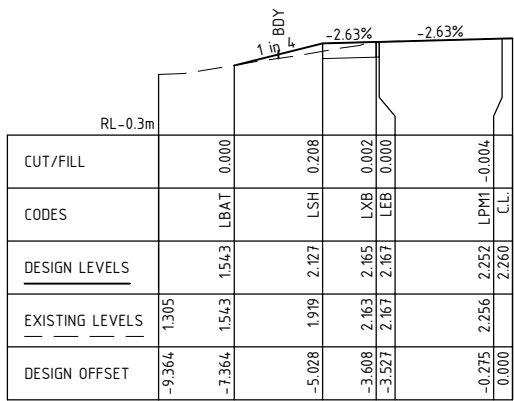


CH -113.638

CL 01

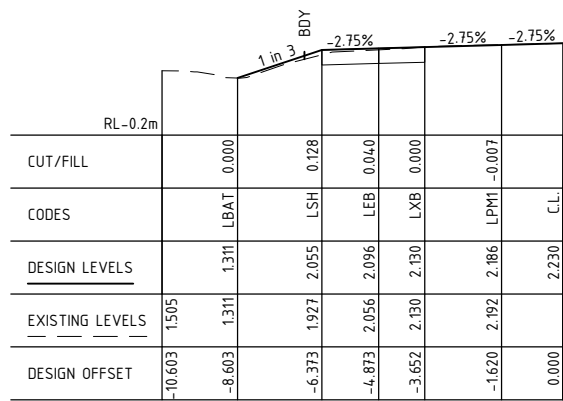


CH -80.000

CL 01

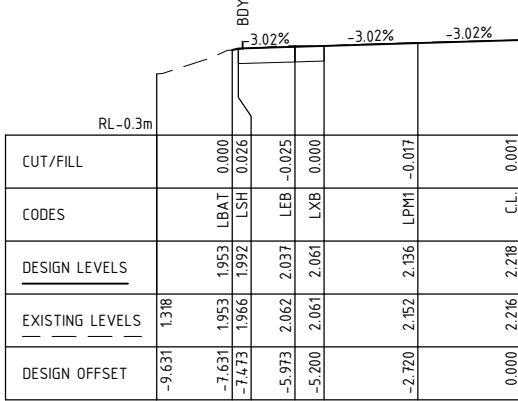


CH -52.492

CL 01

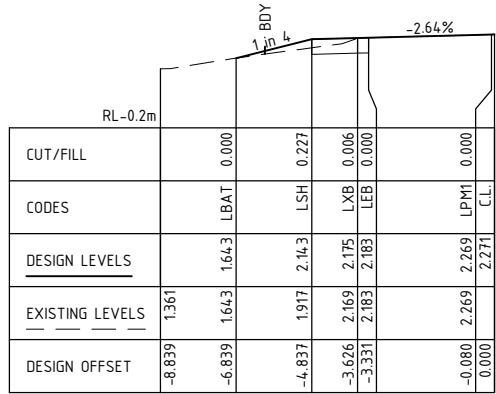


CH -120.000

CL 01

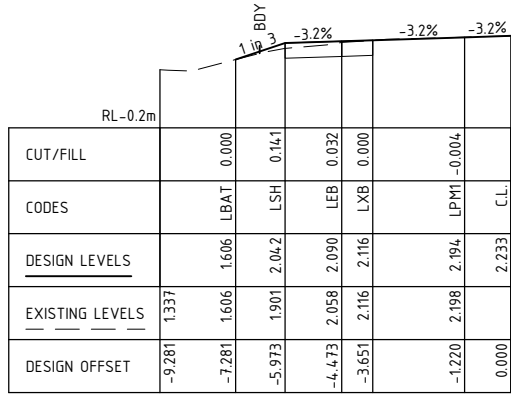


CH -90.000

CL 01

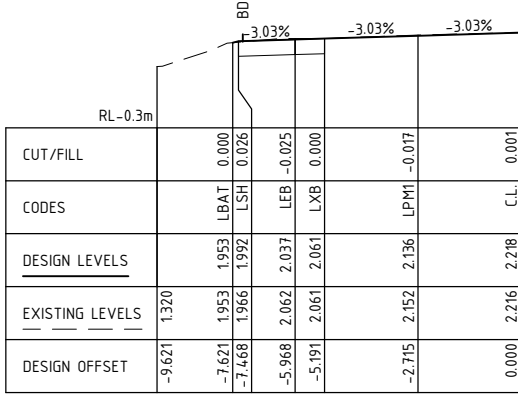


CH -52.622

CL 01

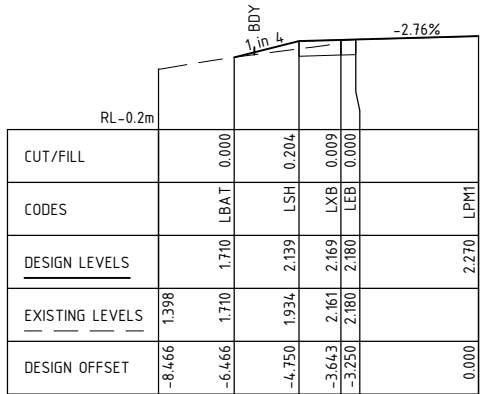


CH -127.495

CL 01

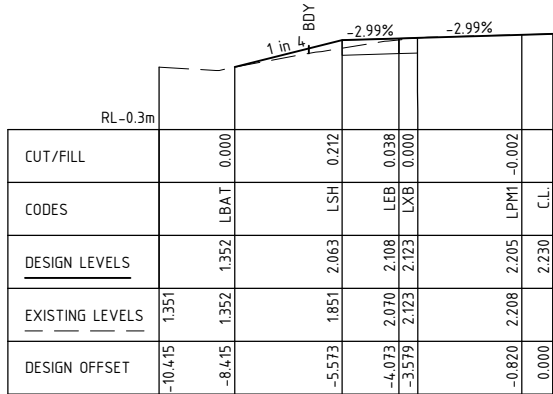


CH -100.000

CL 01

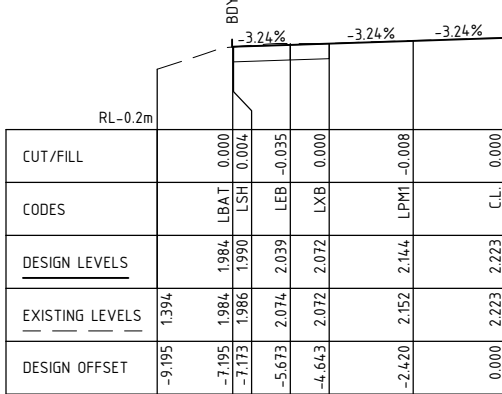


CH -60.000

CL 01

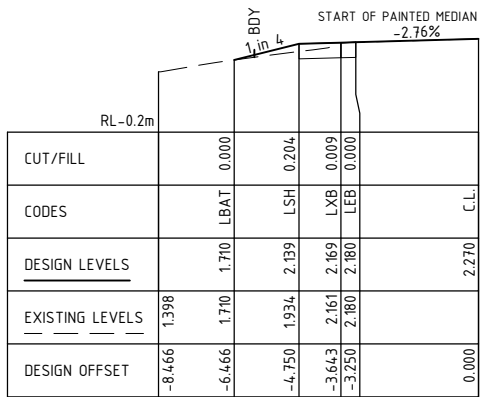


CH -127.497

CL 01

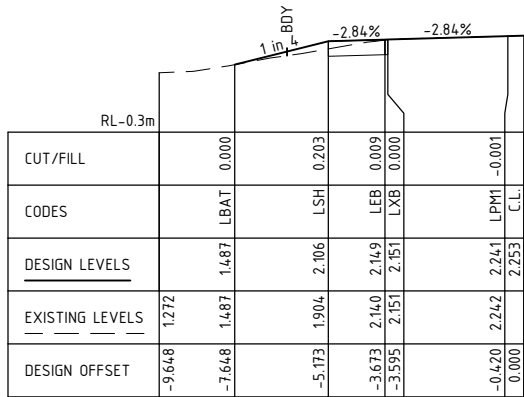

CH -110.000

CL 01

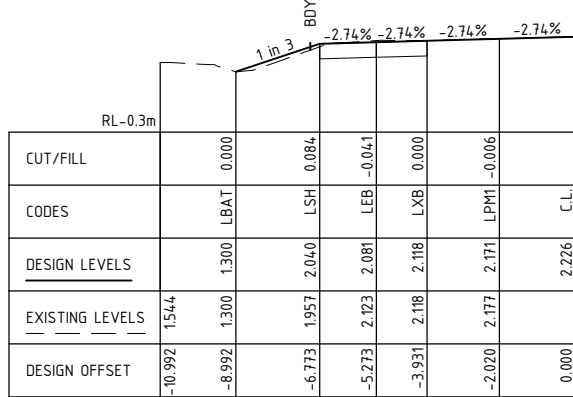

CH -70.000

CL 01

CROSS SECTION CODES		
CODE	DEFINITION	LINE TYPE
C.L.	ROAD CENTERLINE	BB/C1/GAP
LPM	LEFT SIDE OF PAINTED MEDIAN	E5
RPM	RIGHT SIDE OF PAINTED MEDIAN	E5
LXB	EXISTING EDGE OF BITUMIN	
LSH	EDGE OF SEALED SHOULDER	
LBAT	BATTER	
LEB	LEFT EDGE OF TRAVEL LANE	E1
LTL	TURNING LANE LINE	C1

DRAFT ONLY		
D	8/11/19	LINE MARKING REMOVED OVER BLUE LANE
C	7/11/19	BATTERS ADJUSTED TO ELIMINATE VEGETATION REMOVAL
B	28/02/19	STOP CHANGED TO GIVWAY
A	07/02/19	DRAFT FOR INTERNAL CONSULTATION
VERSION	DATE	COMMENTS

THIS DRAWING IS AN UNCONTROLLED COPY UNLESS STATED OTHERWISE		
CAD FILES:	DESIGNED BY: MH	SURVEYED BY: RT
DRAWN BY: MH	DESIGNED BY: MH	SURVEYED BY: RT

SCALE		
PLAN 0 1 2 3 4 5m 1:100		
HEIGHT DATUM AHD	COORDINATES LOCAL	ORIG. SHEET SIZE A1

CLIENT :		
Lake Macquarie City Council		

PREPARED BY :		
CITY PROJECTS ~ ENGINEERING ~		
126-138 MAIN ROAD SPEERS POINT	PHONE (02)49210 333	FAX (02)49587 257

PROJECT NAME		DRAWING TITLE	
SRC ENTRY CONSTRUCTION AMENDMENT		CROSS SECTIONS	
PROJECT ADDRESS & DETAILS			
75 GRIFFEN ROAD, TERALBA			
FOLDER NO:	SHEET: 4 OF 6 SHEETS	DRAWING No:	VERSION DRAFT-D



DRAFT-D

CAD FILES:
DRAWN BY: M

WORK T
COPYRI

FOLDERDRAWING

1

CLIENT :

















PREPARED BY :

CITY PROJECTS
~ ENGINEERING ~

126-138 MAIN ROAD
SPEERS POINT

PHONE (02)49210 333
FAX (02)49587 257

DRAWING TITLE
CROSS SECTIONS

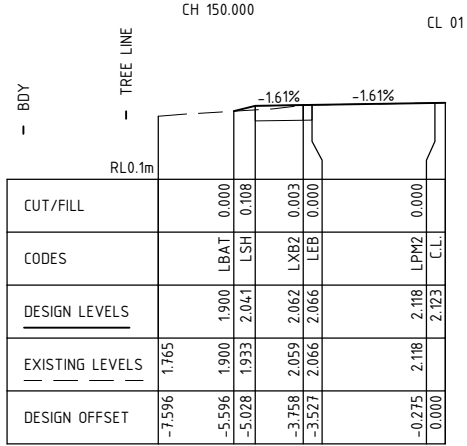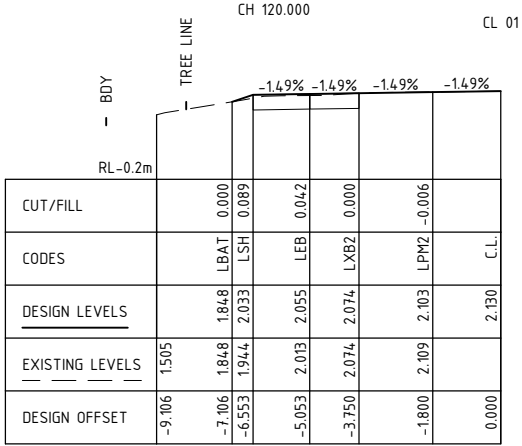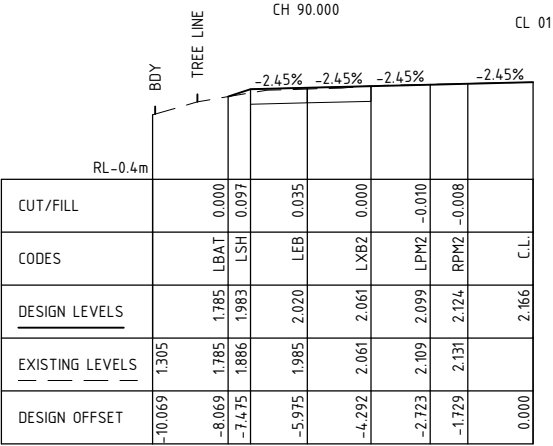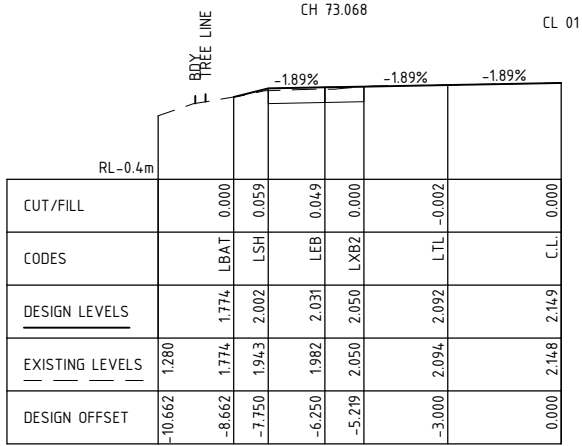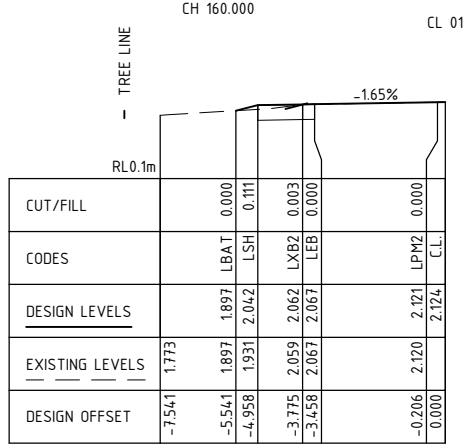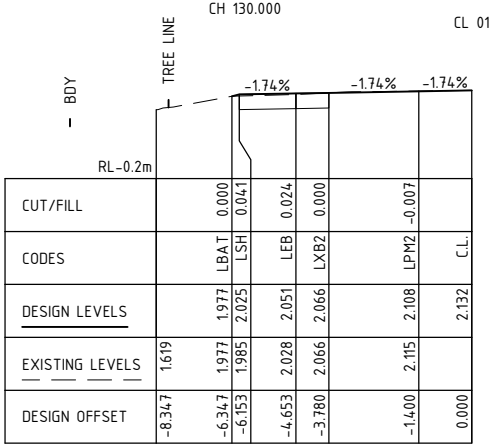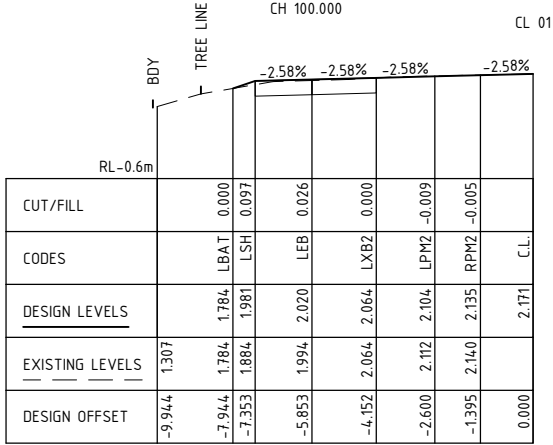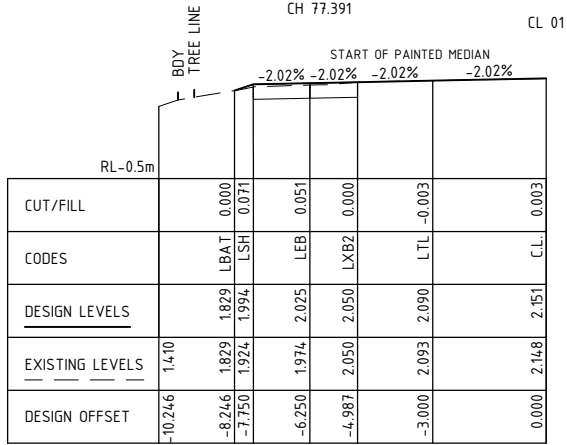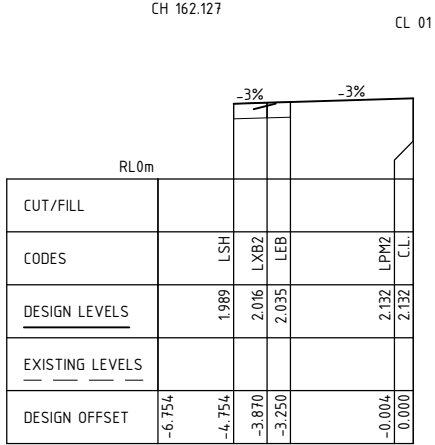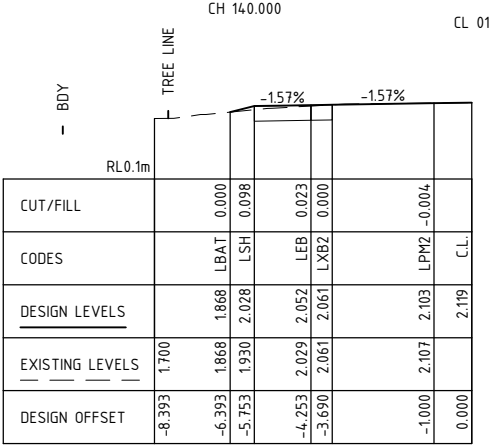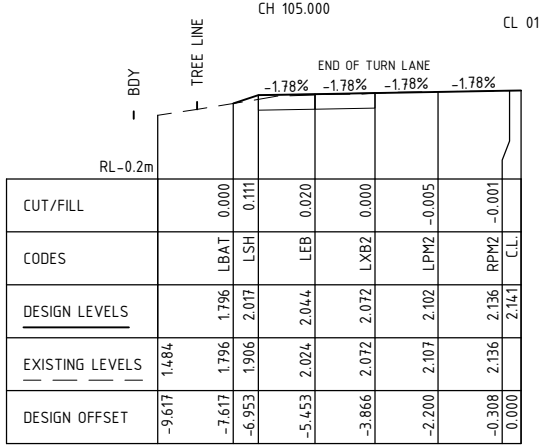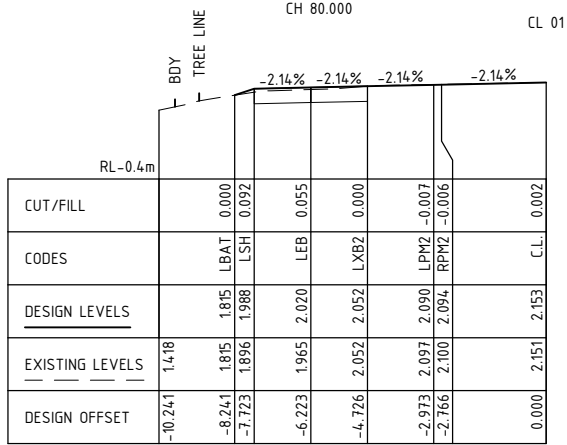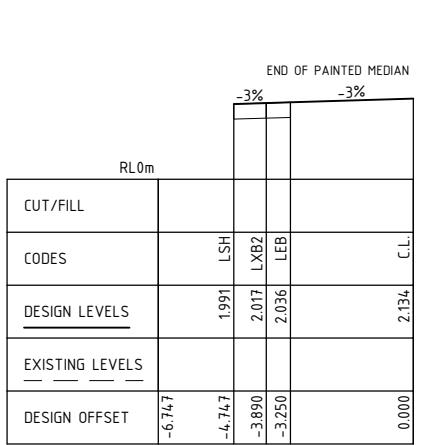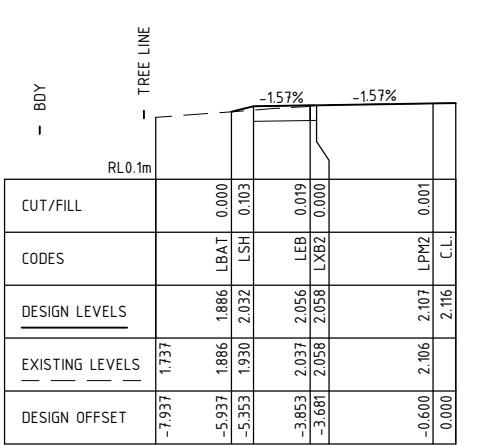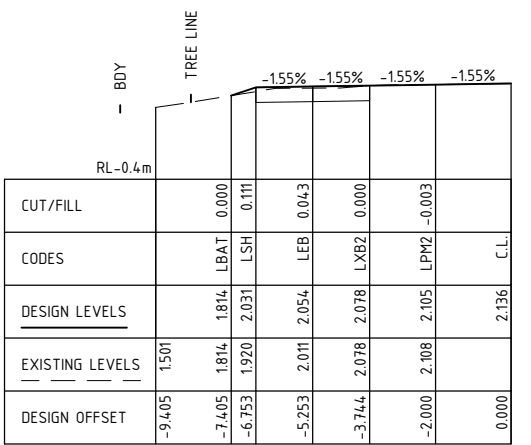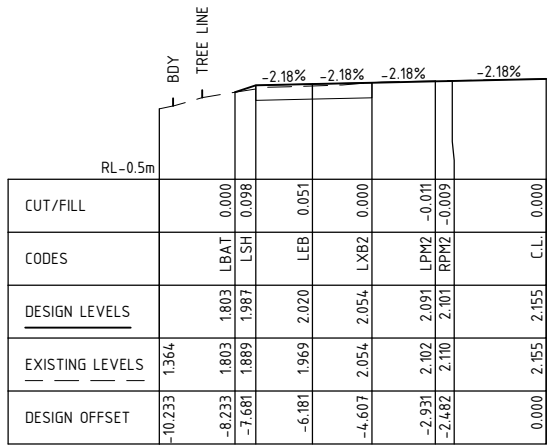

CROSS SECTION CODES		
CODE	DEFINITION	LINE TYPE
C.L.	ROAD CENTERLINE	BB/C1/GAP
LPM	LEFT SIDE OF PAINTED MEDIAN	E5
RPM	RIGHT SIDE OF PAINTED MEDIAN	E5
LXB	EXISTING EDGE OF BITUMIN	
LSH	EDGE OF SEALED SHOULDER	
LBAT	BATTER	
LEB	LEFT EDGE OF TRAVEL LANE	E1
LTL	TURNING LANE LINE	C1

DRAFT ONLY		
D	8/11/19	LINE MARKING REMOVED OVER BLUE LANE
C	7/11/19	BATTERS ADJUSTED TO ELIMINATE VEGETATION REMOVAL
B	28/02/19	STOP CHANGED TO GIVWAY
A	07/02/19	DRAFT FOR INTERNAL CONSULTATION
VERSION	DATE	COMMENTS
CHK BY	APP'D BY	

THIS DRAWING IS AN UNCONTROLLED COPY UNLESS STATED OTHERWISE		
CAD FILES:	DRAWN BY: MH	DESIGNED BY: MH
		SURVEYED BY: RT

SCALE

PLAN 0 1 2 3 4 5m 1:100

CLIENT :

PREPARED BY :

126-138 MAIN ROAD SPEERS POINT

PHONE (02)49210 333 FAX (02)49587 257

WORK TO FIGURED DIMENSIONS - DO NOT SCALE. CHECK DIMENSIONS AND LEVELS ON JOB BEFORE ORDERING MATERIALS OR COMMENCING WORK. THIS DRAWING IS SUBJECT TO COPYRIGHT AND IS THE PROPERTY OF LAKE MACQUARIE CITY COUNCIL. DO NOT RETAIN, COPY OR USE WITHOUT THE WRITTEN PERMISSION OF CITY PROJECTS- ABN 81 065 027 868

PROJECT NAME SRC ENTRY CONSTRUCTION AMENDMENT		DRAWING TITLE CROSS SECTIONS	
PROJECT ADDRESS & DETAILS 75 GRIFFEN ROAD, TERALBA			
FOLDER NO:	SHEET: 5 OF 6 SHEETS	DRAWING No:	VERSION DRAFT-D