

INTELLECTUAL PROPERTY  
COPYRIGHT BVN ARCHITECTURE PTY LIMITED. UNLESS OTHERWISE  
AGREED IN WRITING, ALL RIGHTS TO THIS DOCUMENT ARE SUBJECT TO  
PAYMENT IN FULL OF ALL BVN CHARGES. THIS DOCUMENT MAY NOT  
BE REPRODUCED OR TRANSMITTED IN ANY FORM OR BY ANY MEANS  
ELECTRONIC OR MECHANICAL, INCLUDING PHOTOCOPYING, RECORDING, OR BY  
ANY INFORMATION STORAGE AND RETRIEVAL SYSTEM, WITHOUT THE  
WRITTEN PERMISSION OF BVN ARCHITECTURE PTY LIMITED. ANY  
UNAUTHORIZED USE OF THIS DOCUMENT IS AT THE USER'S SOLE  
RISK AND WITHOUT LIMITING REMEDIES, THE USER RELEASES AND  
WARRANTIES BVN FROM AND AGAINST ALL LOSS SO ARISING.

NOTE  
CONTRACTOR TO CHECK AND VERIFY ALL DIMENSIONS ON SITE PRIOR  
TO COMMENCEMENT OF WORK OR PREPARATION OF SHOP DRAWINGS.  
DO NOT SCALE THIS DRAWING.

ISSUE	DATE	FOR
A	26/03/18	Issued for SSQA
B	14/11/18	Issued for SSQA
C	09/07/19	Issued for S455
D	24/09/19	Issued for S455 Modification Updates

CLIENT



HEALTH INFRASTRUCTURE

MANAGING CONTRACTOR



PROJECT MANAGERS

CBRE

TEL 02 9333 3333

ARCHITECT

BVN Architecture

TEL 02 8297 7200

STRUCTURE / CIVIL

BONACCI

TEL 02 8247 8400

FACADE / ESD

SURFACE DESIGN

TEL 02 9249 1400

BCA / DDA

BLACKETT MAGUIRE + GOLDSMITH

TEL 02 9211 7777

FIRE ENGINEERING

ARUP

TEL 02 9320 9320

LANDSCAPE

ARCADIA

TEL 02 8571 2900

MECHANICAL

FREDON AIR

TEL 02 9475 9400

ELECTRICAL / COMMS

STAR ELECTRICAL

TEL 02 9708 7555

HYDRAULIC

AXIS SERVICES GROUP

TEL 02 9708 5666

FIRE SERVICES

FORCE FIRE

TEL 1300 667 704

MEDICAL GAS

HOSLAB

TEL 02 9816 3555

PNEUMATIC TUBES

LAMSON GROUP

TEL 02 9743 7322

CLIENT NUMBER


NHR

PROJECT


NEPEAN  
DERBY ST  
KINGSWOOD NSW 2747  
BVN PROJECT NUMBER

S1607004.INH

DRAWING KEY

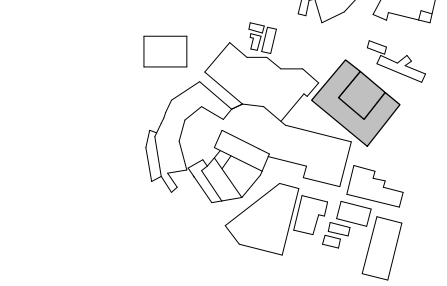

GRAPHIC SCALE

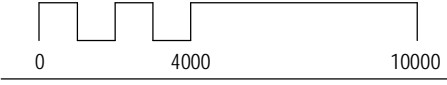

1:200@B1 DO NOT SCALE

STATUS

SCHEMATIC DESIGN

DRAWING

BUILDING SECTIONS

NHR-BVN-AR-K-DWG

A0 - 311

ISSUE

D