


DRAWN: XXXX
DESIGNED: XXXX
JOB MANAGER: XXXX
VERIFIER:

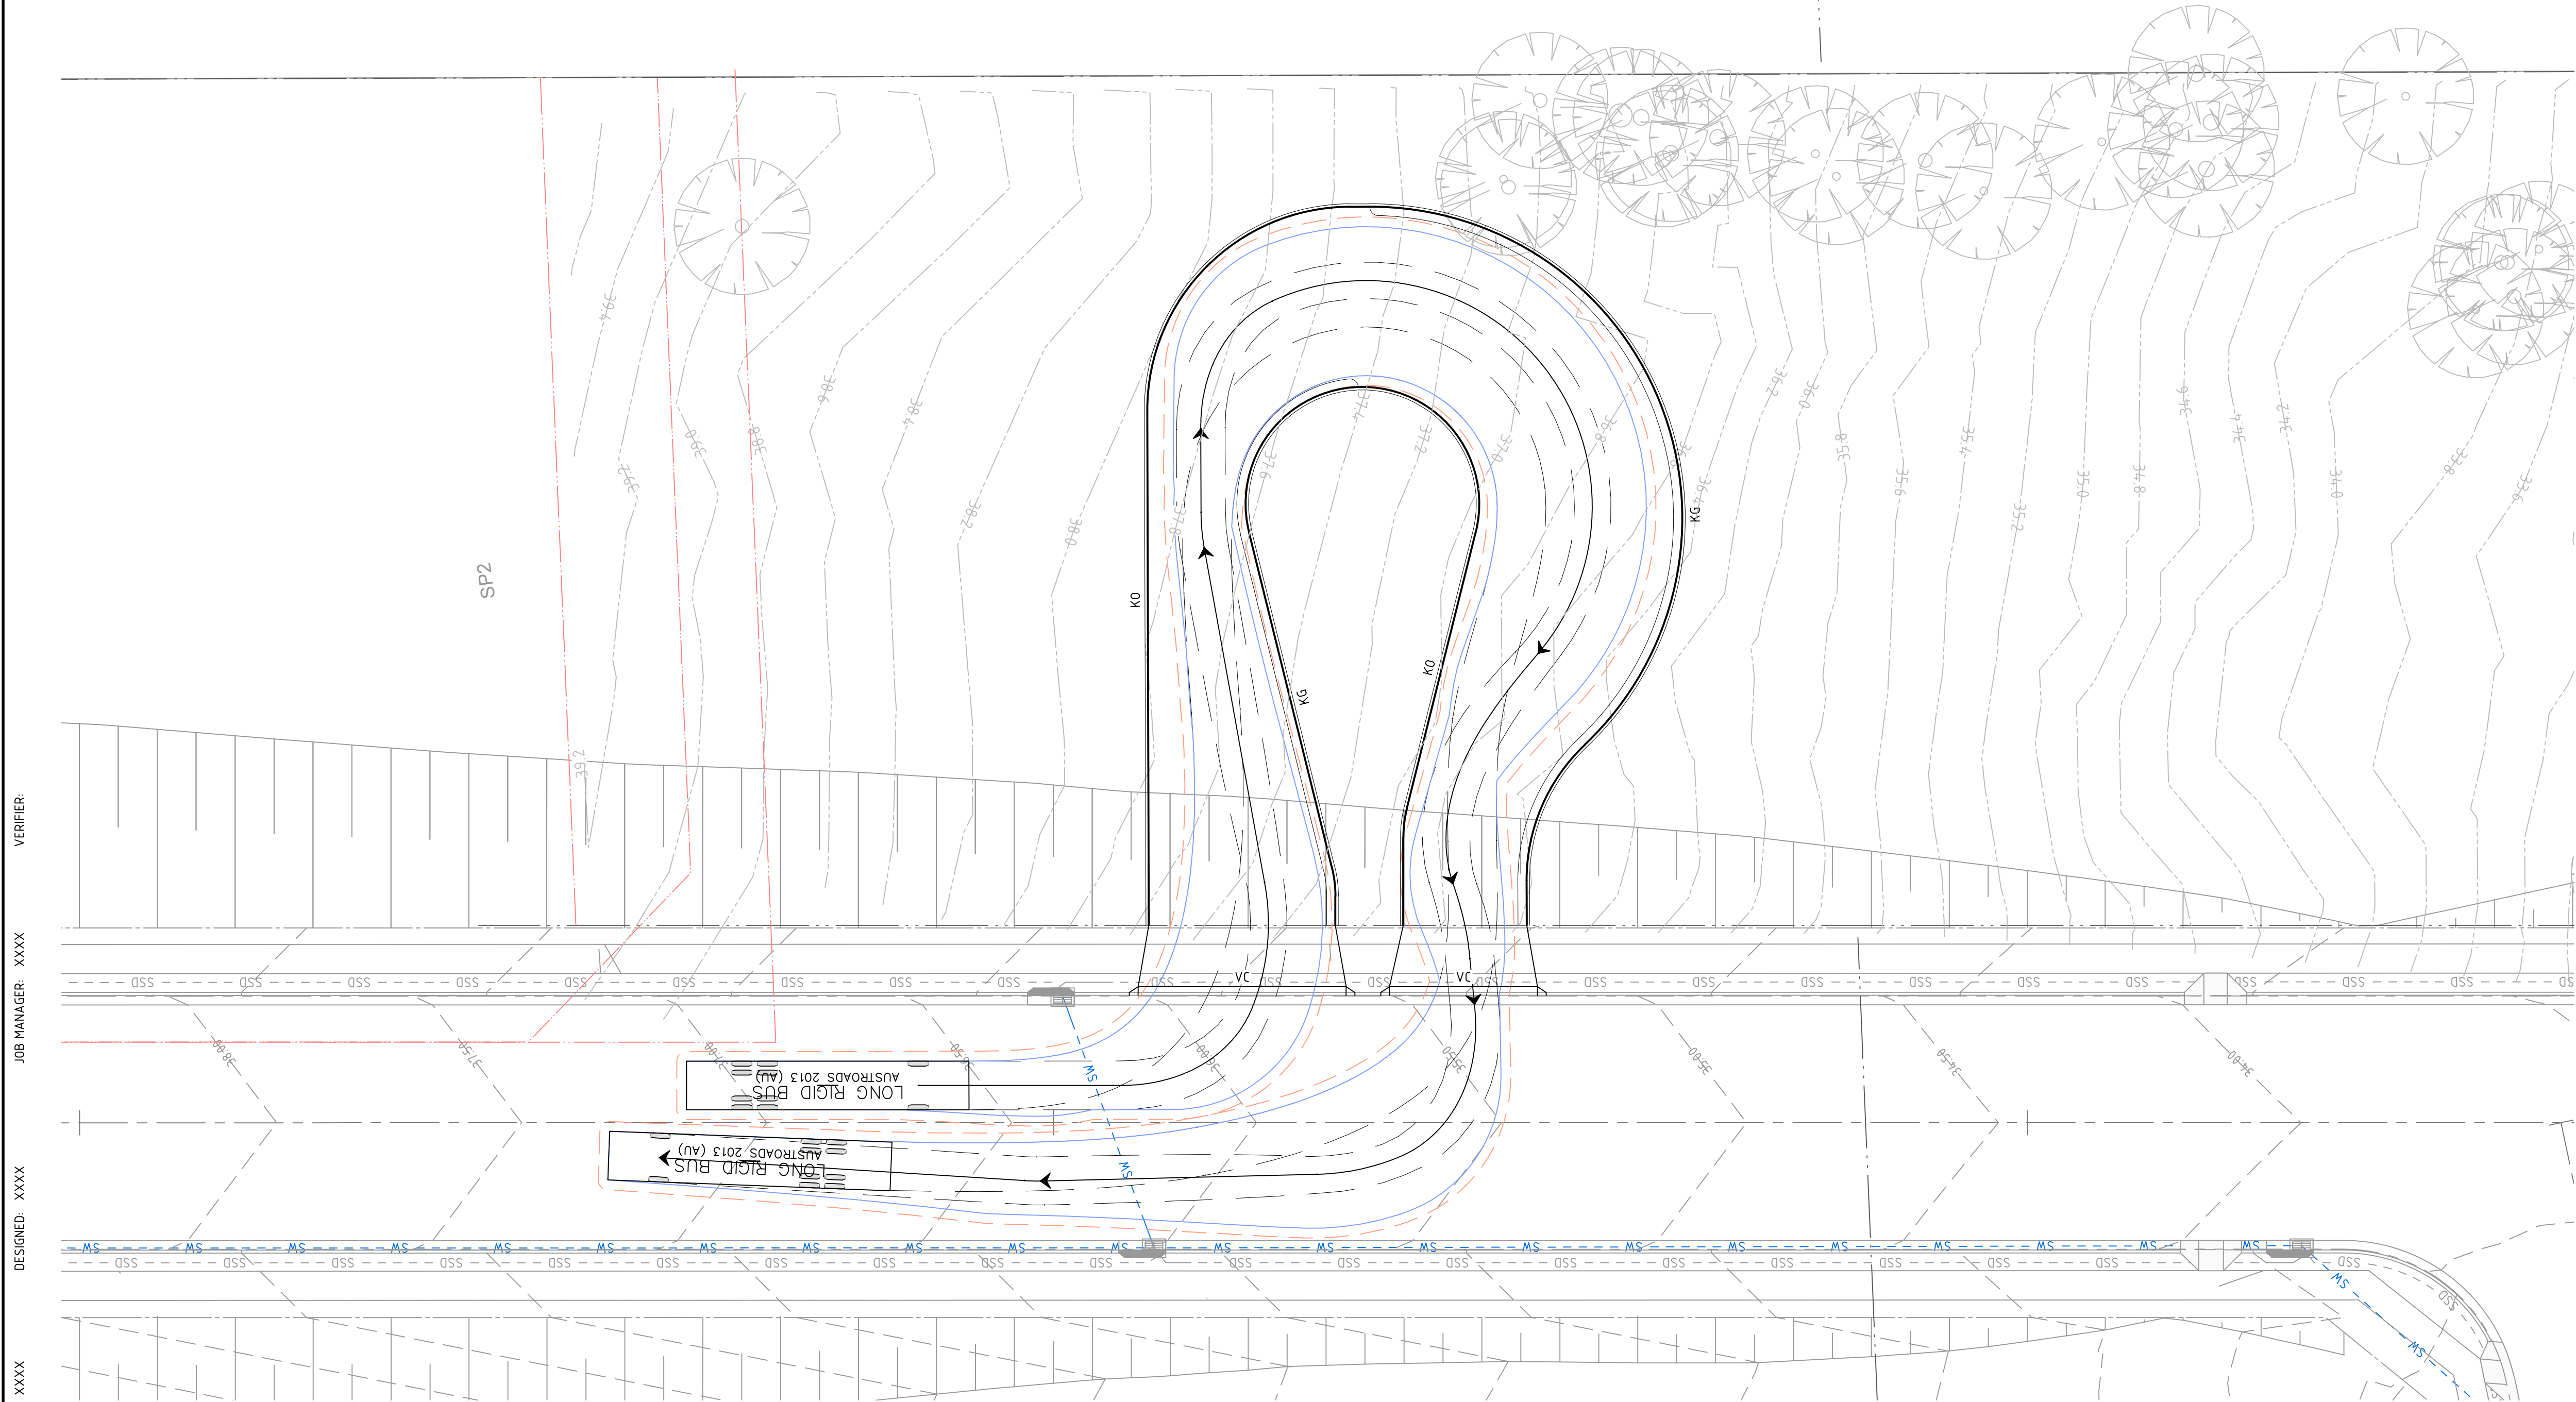


LEGEND	
	PROPOSED BOUNDARY LINE
	EXISTING BOUNDARY LINE
	EASEMENT LINE
	PROPOSED KERB
	EXISTING KERB
KO	KERB ONLY
KG	KERB AND GUTTER
VC	VEHICULAR CROSSING

NOT FOR CONSTRUCTION

REVISION	DESCRIPTION	ISSUED	VER'D	APP'D	DATE
1	- ISSUED FOR INFORMATION	JRG	-	JRG	27.03.20
-	-	-	-	-	-
-	-	-	-	-	-
-	-	-	-	-	-
-	-	-	-	-	-
-	-	-	-	-	-

CLIENT	ARCHITECT
RICHARD CROOKES CONSTRUCTIONS	GROUP GSA
DRAWING NOT TO BE USED FOR CONSTRUCTION UNLESS VERIFICATION SIGNATURE HAS BEEN ADDED	

ARCHITECT	GROUP GSA
THE COPYRIGHT OF THIS DRAWING REMAINS WITH NORTHROP CONSULTING ENGINEERS PTY LTD	

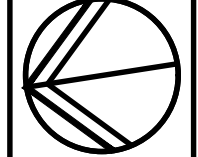

ALL DIMENSIONS TO BE VERIFIED ON SITE BEFORE COMMENCING WORK. NORTHROP ACCEPTS NO RESPONSIBILITY FOR THE USABILITY, COMPLETENESS OR SCALE OF DRAWINGS TRANSFERRED ELECTRONICALLY. THIS DRAWING MAY HAVE BEEN PREPARED USING COLOUR, AND MAY BE INCOMPLETE IF COPIED TO BLACK & WHITE.

SCALE 1:200@A1





NORTHROP
Sydney
Level 11 345 George Street, Sydney NSW 2000
Ph (02) 9241 4188 Fax (02) 9241 4324
Email sydney@northrop.com.au ABN 81 094 433 100

PROJECT	ALEX AVENUE PUBLIC SCHOOL
---------	---------------------------

DRAWING TITLE	CIVIL SKETCH
BUS TURNAROUND BAY SKETCH	

JOB NUMBER	182535
DRAWING NUMBER	SK10.01
REVISION	1
DRAWING SHEET SIZE = A1	