



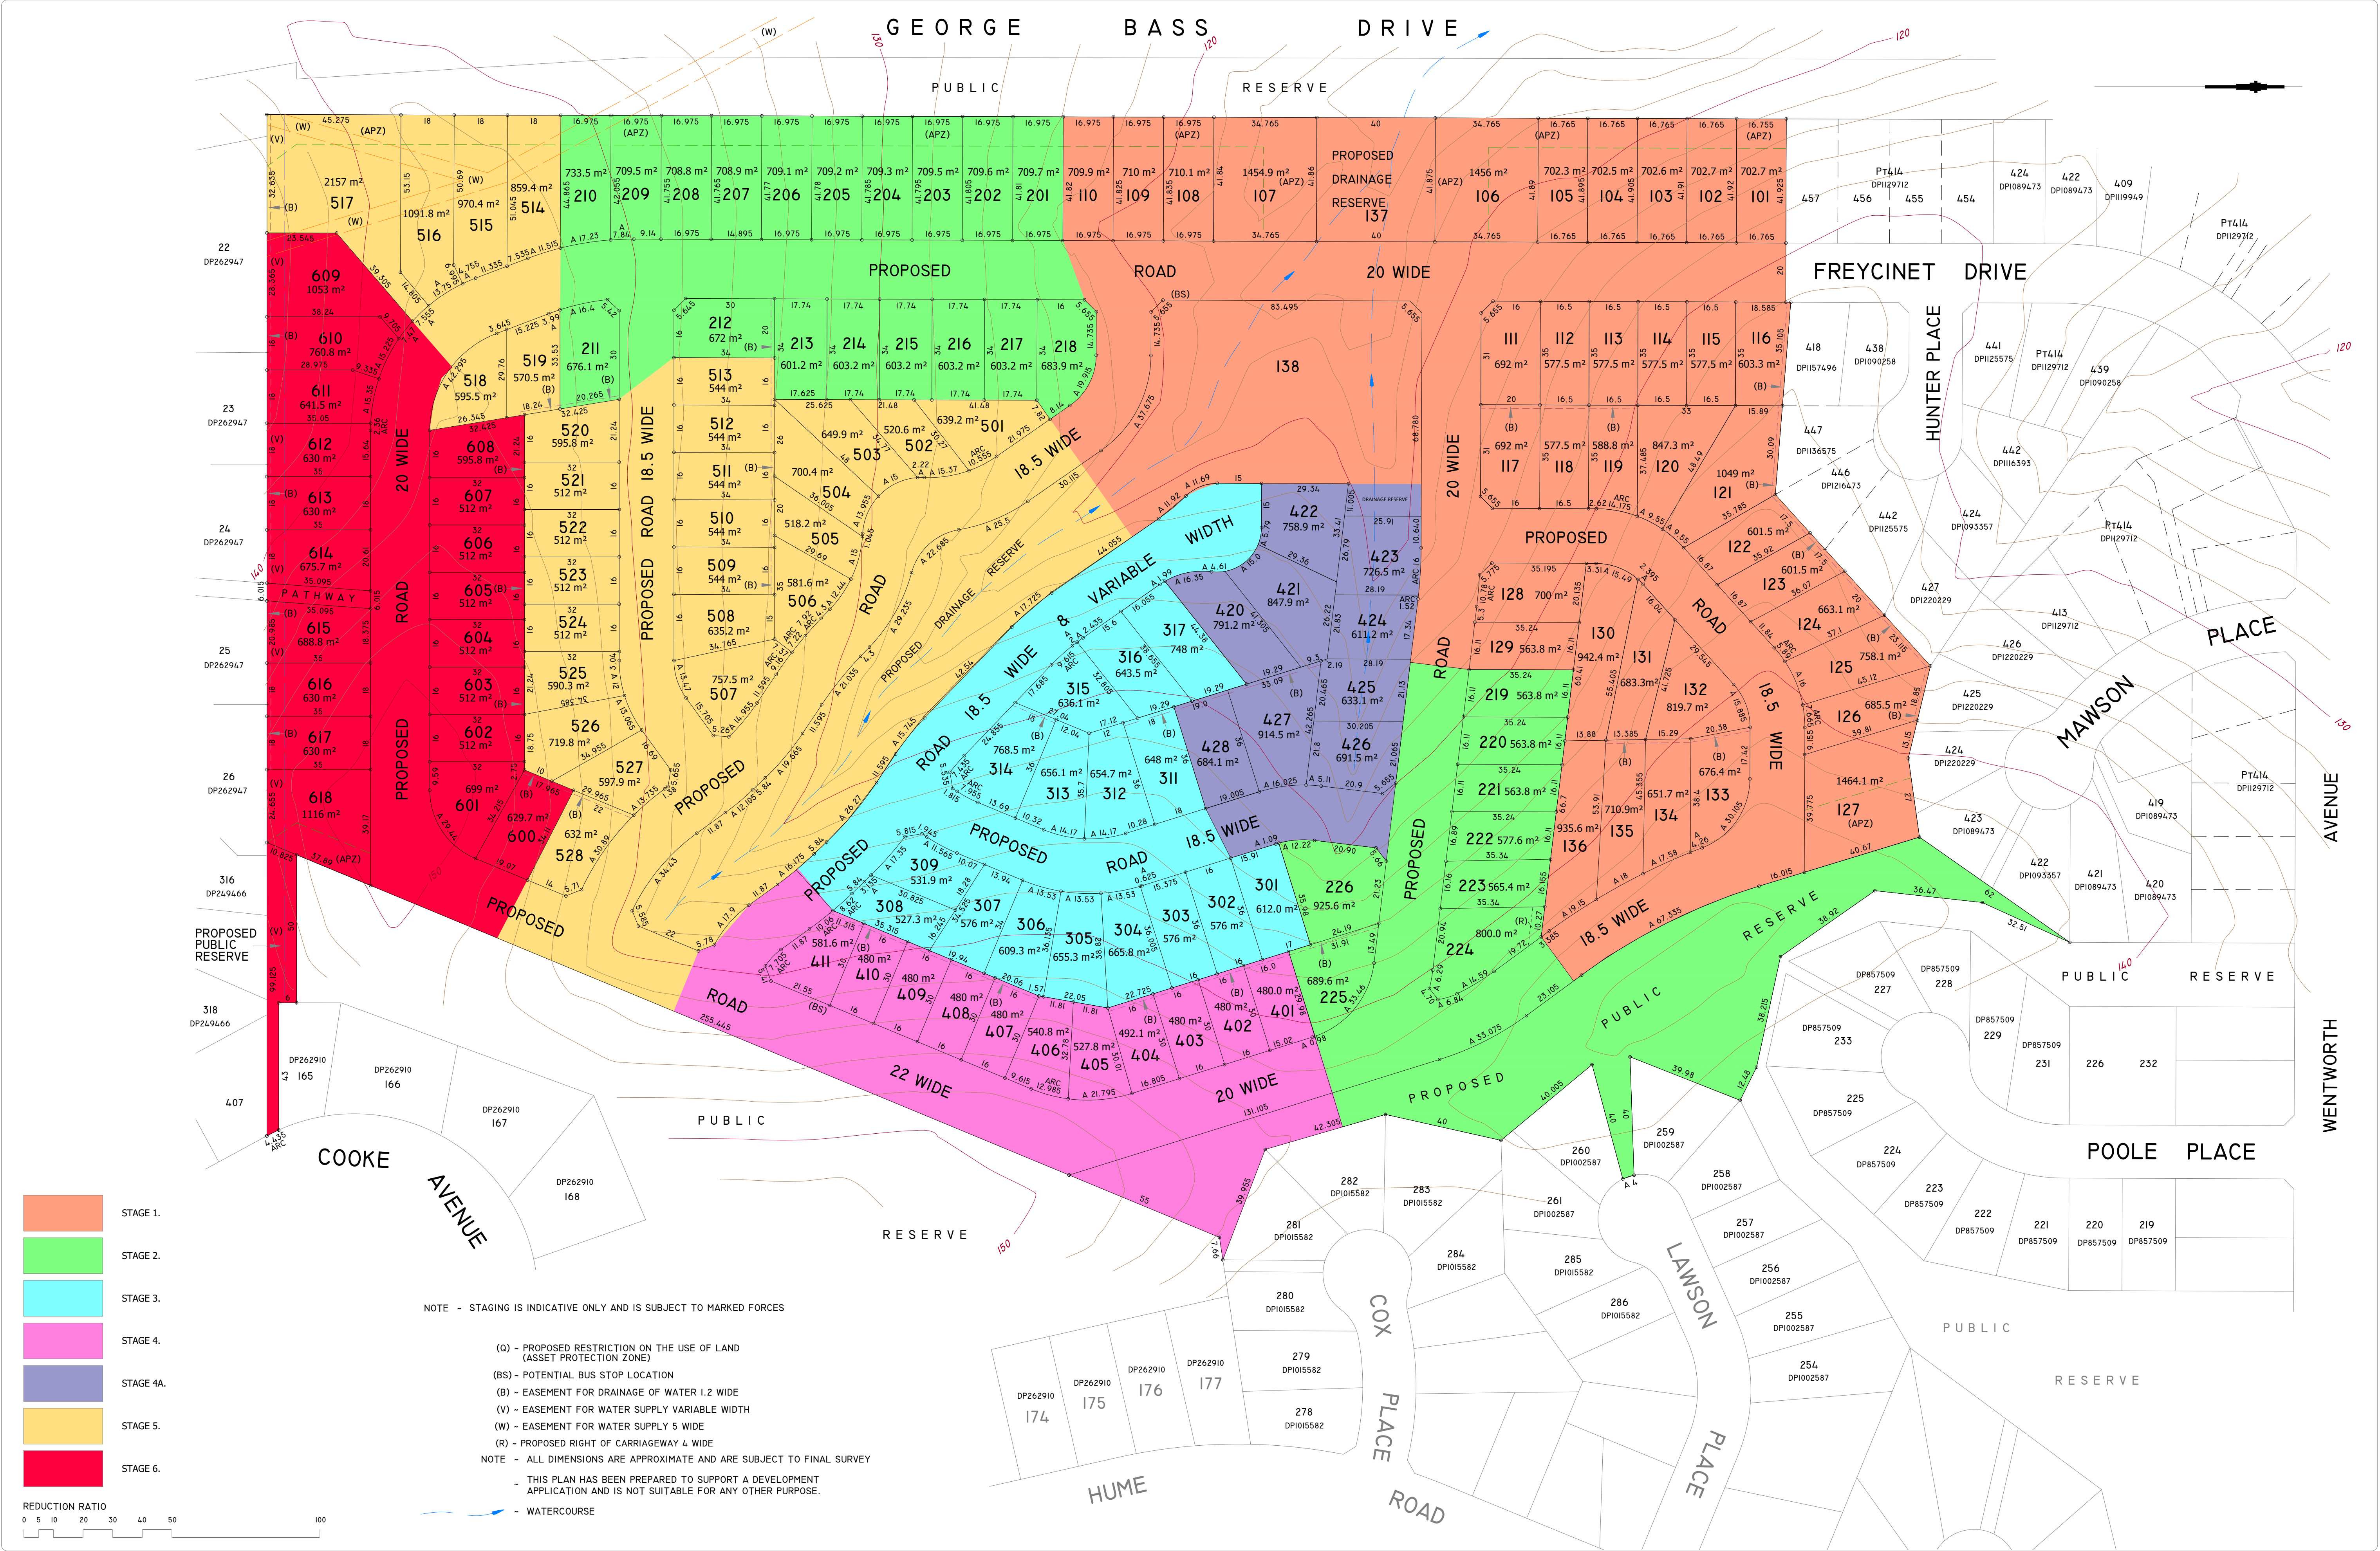

REDUCTION RATIO 1:1000	SURVEYED B.B.	AMENDMENTS	BY J.B.	DATE 30.03.10
DATUM : 100 BELOW A.H.D.	DESIGNED G.B.	ROAD WIDTHS	J.B.	12.04.10
CONTOUR INTERVAL : 2	DRAWN J.B.	POTENTIAL BUS STOPS	R.V.	2.09.2016
ORIGIN : S.S.M.	CHECKED G.B.	STAGING	R.V.	2.02.2017
R.L.		LOT NUMBERS	R.V.	26.09.2017
DATE OF PLAN : 24.03.10	SIZE ~ A1	STAGING & DRAINAGE RESERVE	C.C.	18.11.2019

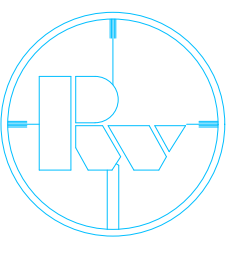

RYGATE & WEST

(ULLADULLA) ABN 56 056 675 355

CONSULTING SURVEYORS, PLANNERS,
ROAD & DRAINAGE ENGINEERS

P.O. BOX 107, ULLADULLA N.S.W. 2539
266 GREEN STREET PH 02 44542137 FAX 02 44552916
mail@rygateandwest.com.au

**TELMEN HOLDINGS
PTY. LIMITED**

PLAN

SHOWING INDICATIVE STAGING
OF PROPOSED SUBDIVISION OF LOT 406 DPI061103.

SUNSHINE BAY

SHIRE OF EUROBODALLA

REF. No. UI2993

DRAWING No. UI2993E_STAGES.DWG

ISSUE **E**

SHEET **1** OF **1** SHEET