

- 01: Office

02: Restaurant / Bar

03: Accessible terrace



04: Refer to Landscape Architect's drawing for terrace layout
- Core / Stairs / Lifts / Toilets

Office / Office Amenity

Accessible Terrace

Restaurant / Bar

Office Lobby Threshold Change

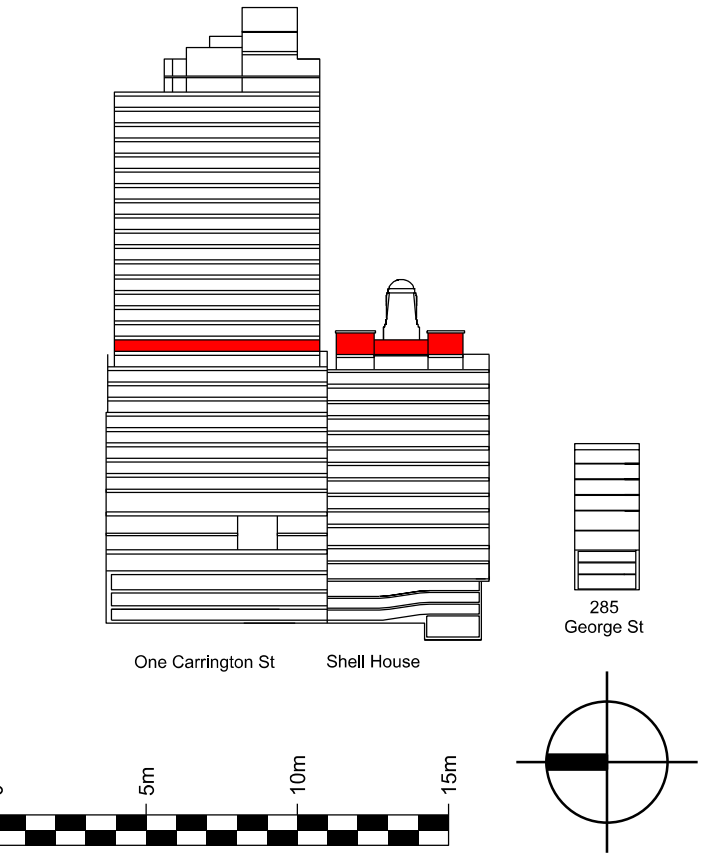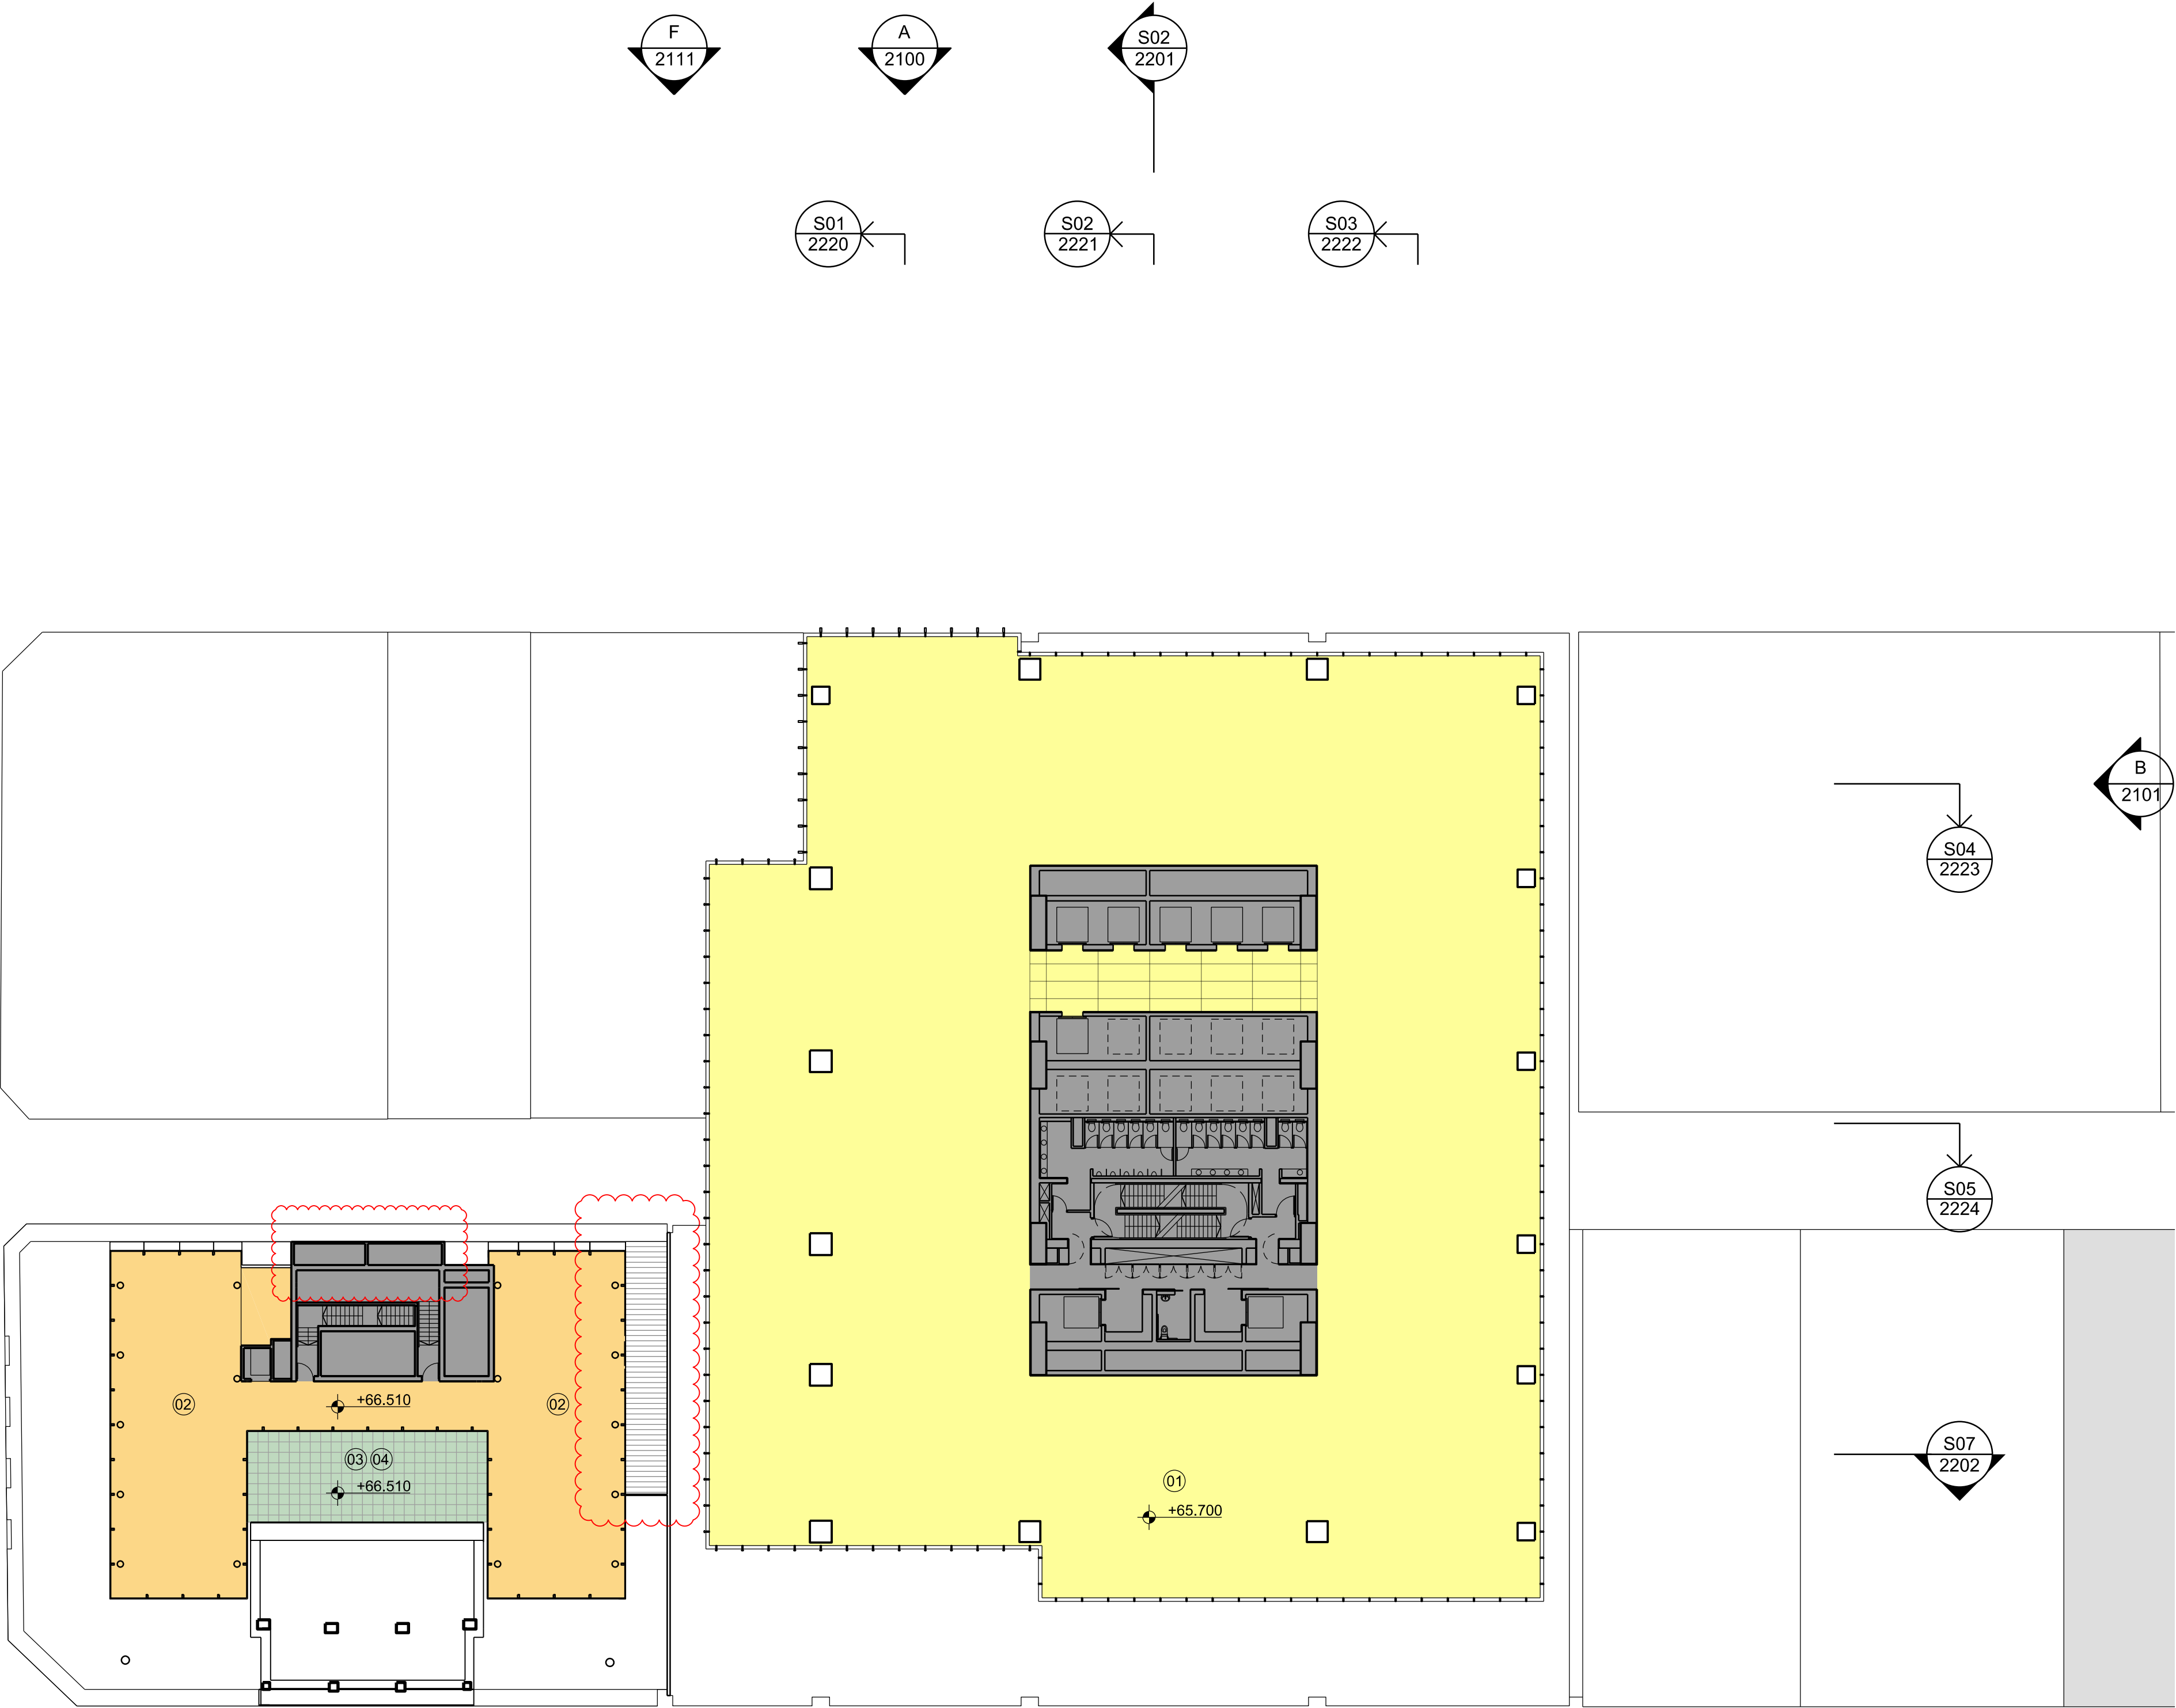

Issue	reason for issue	date	checked
Rev 00	Development Application Submission	19.03.14	PS
Rev 01	Issued for TINSW Landowners Consent	28.08.15	PS
Rev 02	S96 Issue	25.09.15	PS
Rev 03	S96 Issue	09.09.16	SL
Rev 04	S96 Issue	28.09.16	SL
Rev 05	S4.55 submission	22.03.19	SL
Rev 06	For approval	29.10.19	SL

Brookfield

Sovereign Wynyard Centre Pty Limited or its nominee
Level 22,135 King Street
Sydney
NSW 2000
T +612 9322 82

architects

make + architectus™

Make
32 Cleveland Street
London
W1T 4JY
T +44 (0)20 7636 5151
info@makearchitects.com
www.makearchitects.com

Architectus Sydney
Level 18 MLC Centre
19 Martin Place
Sydney NSW 2000
T (61 2) 8252 8400
F (61 2) 8252 8600
sydney@architectus.com.au
ABN 11 098 488 445

project	Wynyard Place		
drawing	Office Level 10 Shell House Level 10		
scale	1 : 250	status	drawing no.
drawn			DA2020
paper size	A1		
checked	PS/IL	issue	
project no	m: 958 a: 120298.00		Rev 06