
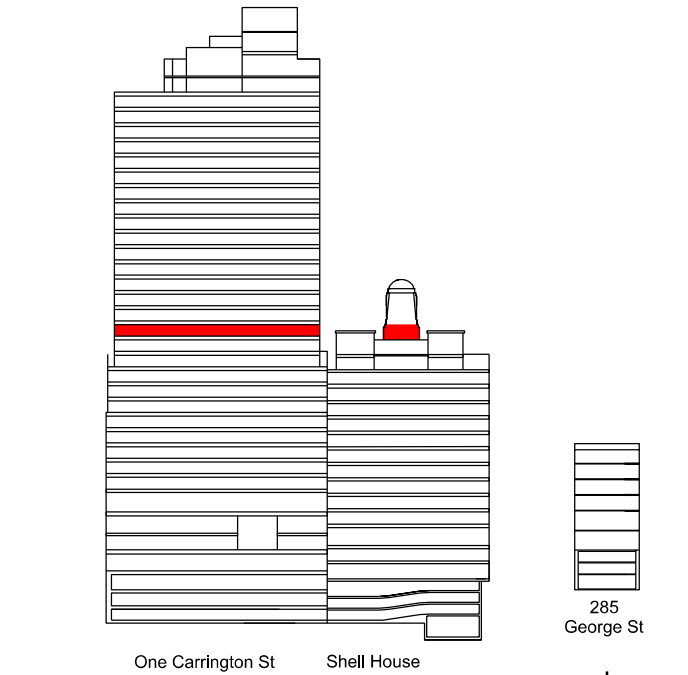


01: Office
02: Clock Tower void
03: Pavillion roof

Core / Stairs / Lifts / Toilets
Office / Office Amenity
Restaurant / Bar

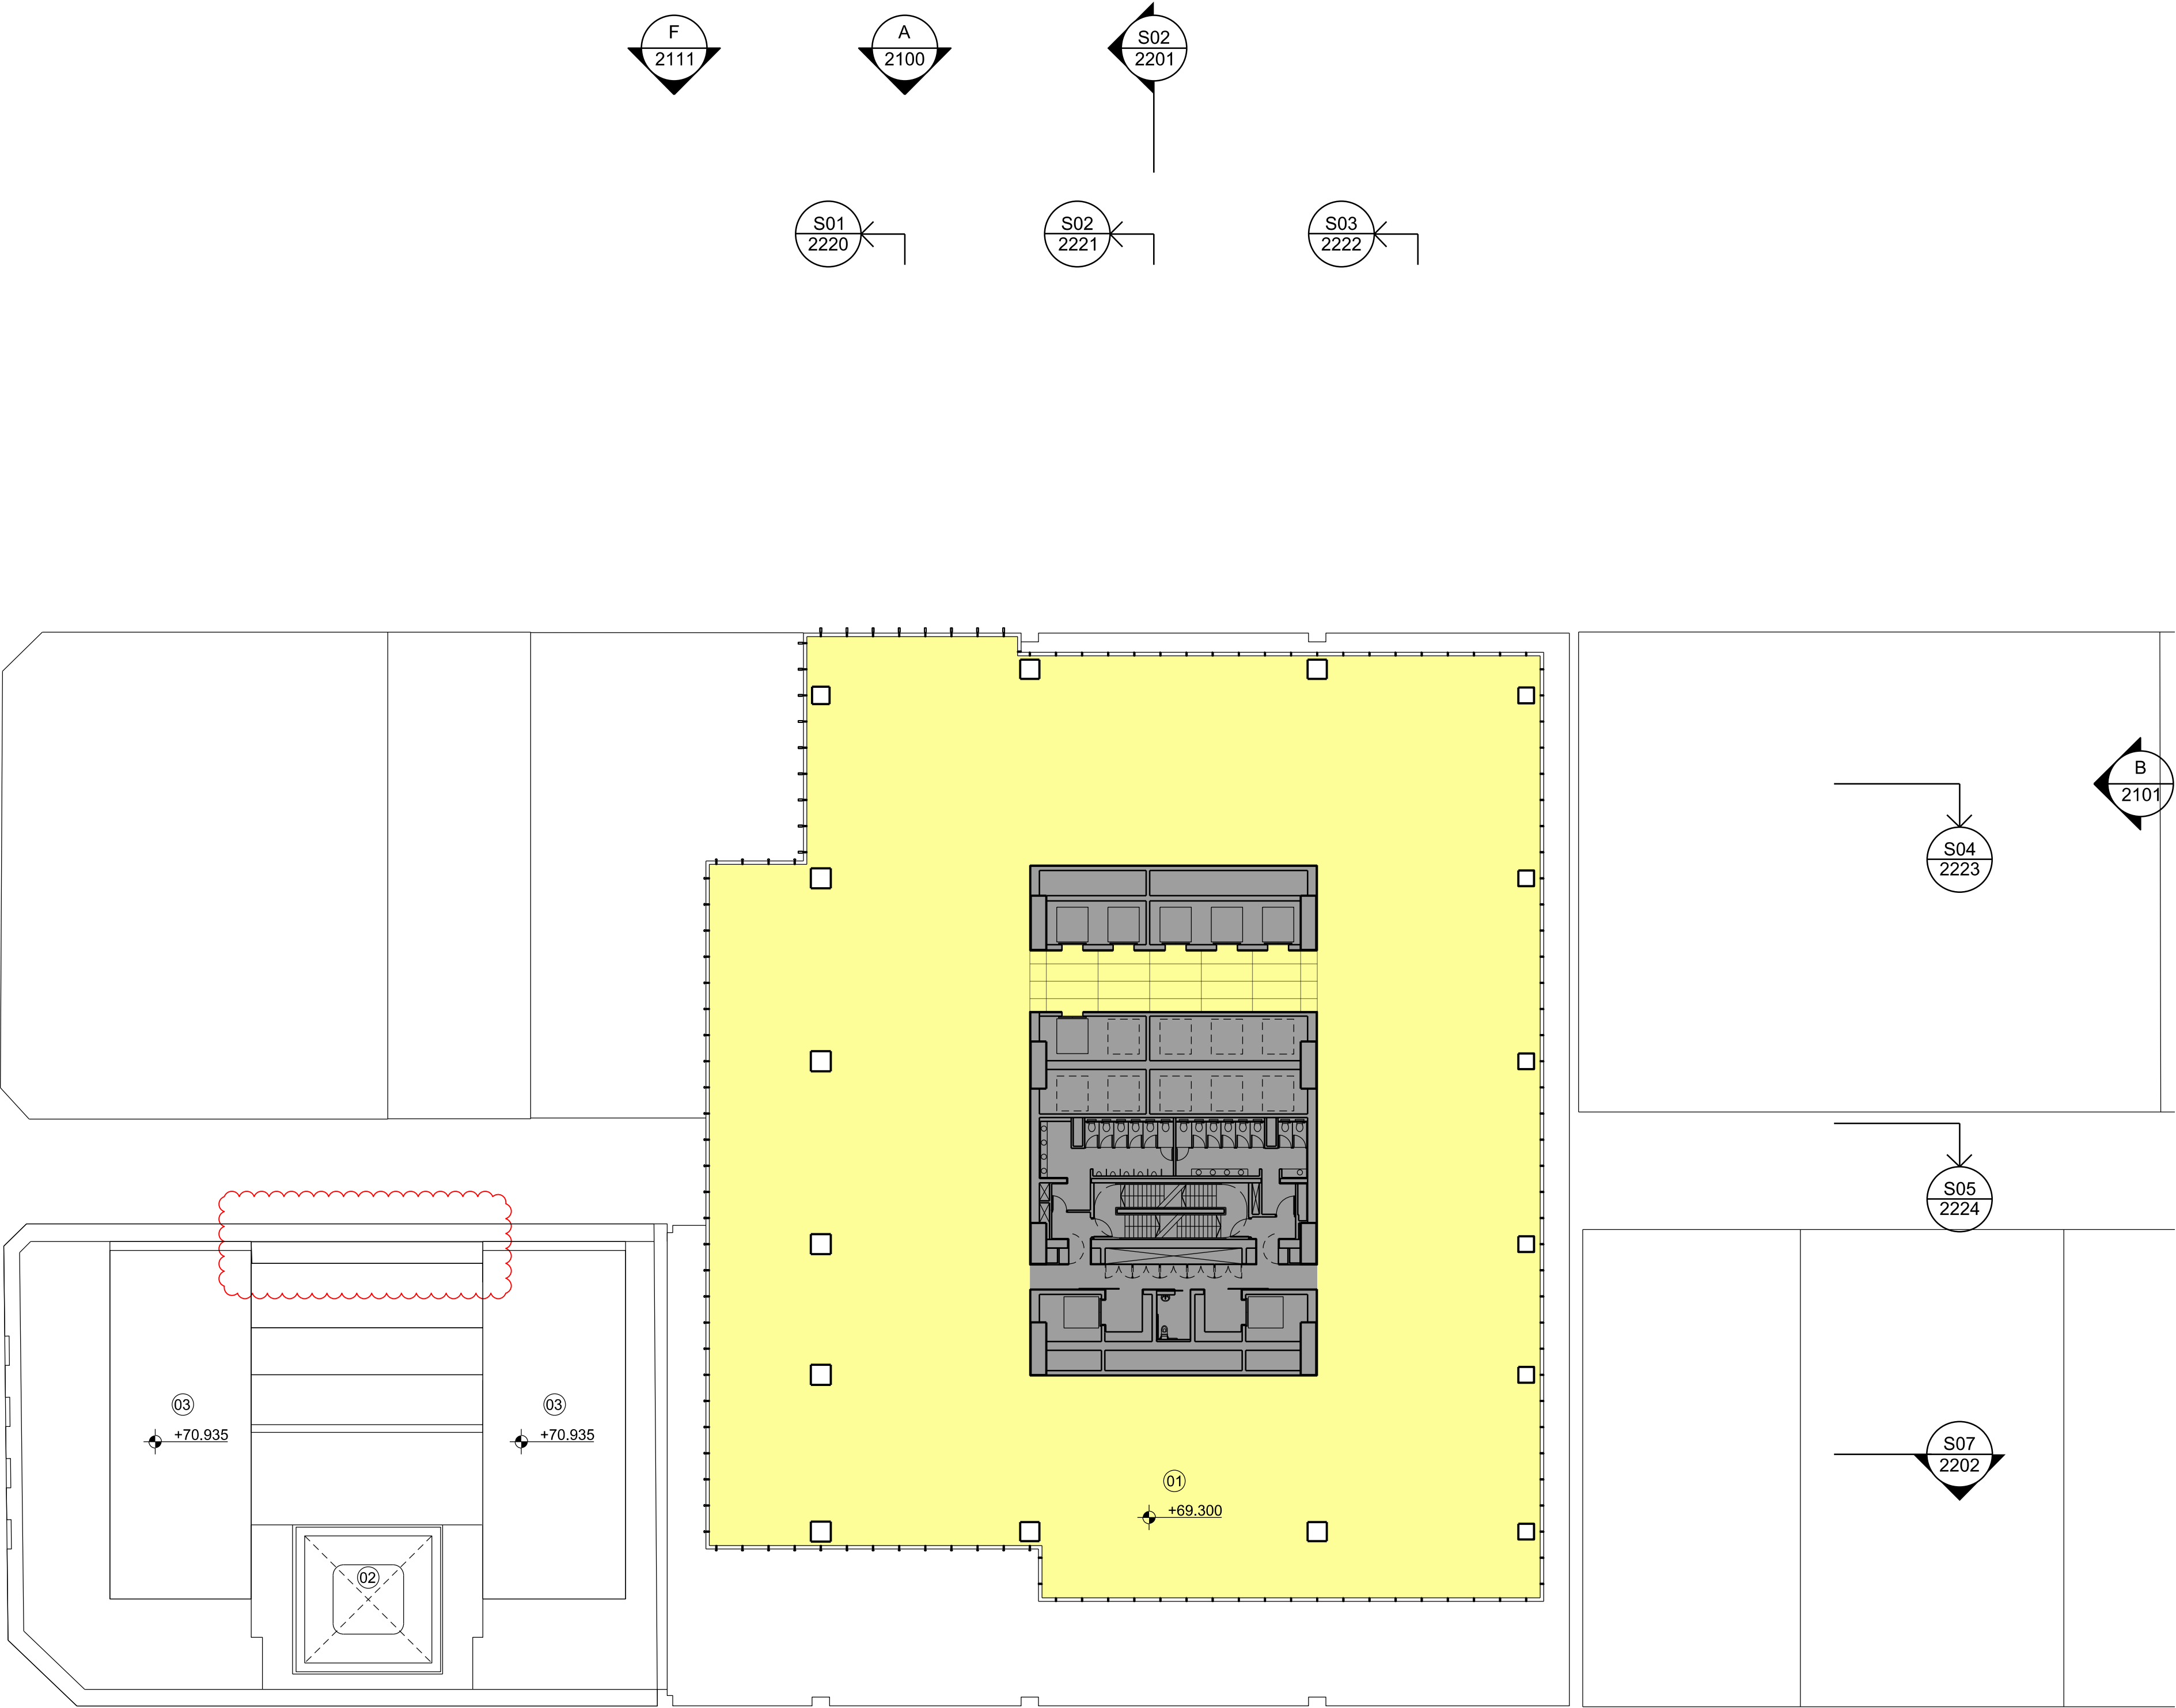

Issue	reason for issue	date	checked
Rev 00	Development Application Submission	19.03.14	PS
Rev 01	Issued for TINSW Landowners Consent	28.08.15	PS
Rev 02	S96 Issue	25.09.15	PS
Rev 03	S96 Issue	09.09.16	SL
Rev 03	S96 Issue	09.09.16	SL
Rev 04	S4.55 submission	22.03.19	SL
Rev 05	For approval	29.10.19	SL

Brookfield

Sovereign Wynyard Centre Pty Limited or its nominee
Level 22,135 King Street
Sydney
NSW 2000
T +612 9322 82

architects
make + architectus™

Make
32 Cleveland Street
London
W1T 4JY
T +44 (0)20 7636 5151
info@makearchitects.com
www.makearchitects.com

Architectus Sydney
Level 18 MLC Centre
19 Martin Place
Sydney NSW 2000
T (61 2) 8252 8400
F (61 2) 8252 8600
sydney@architectus.com.au
ABN 11 098 488 445

project
Wynyard Place

drawing
Office Level 11
Shell House Roof Level

scale
1 : 250

status
drawing no.
DA2021

drawn
paper size
A1

checked
PS/IL

issue
project no
m: 958 a: 120298.00

Rev 05