


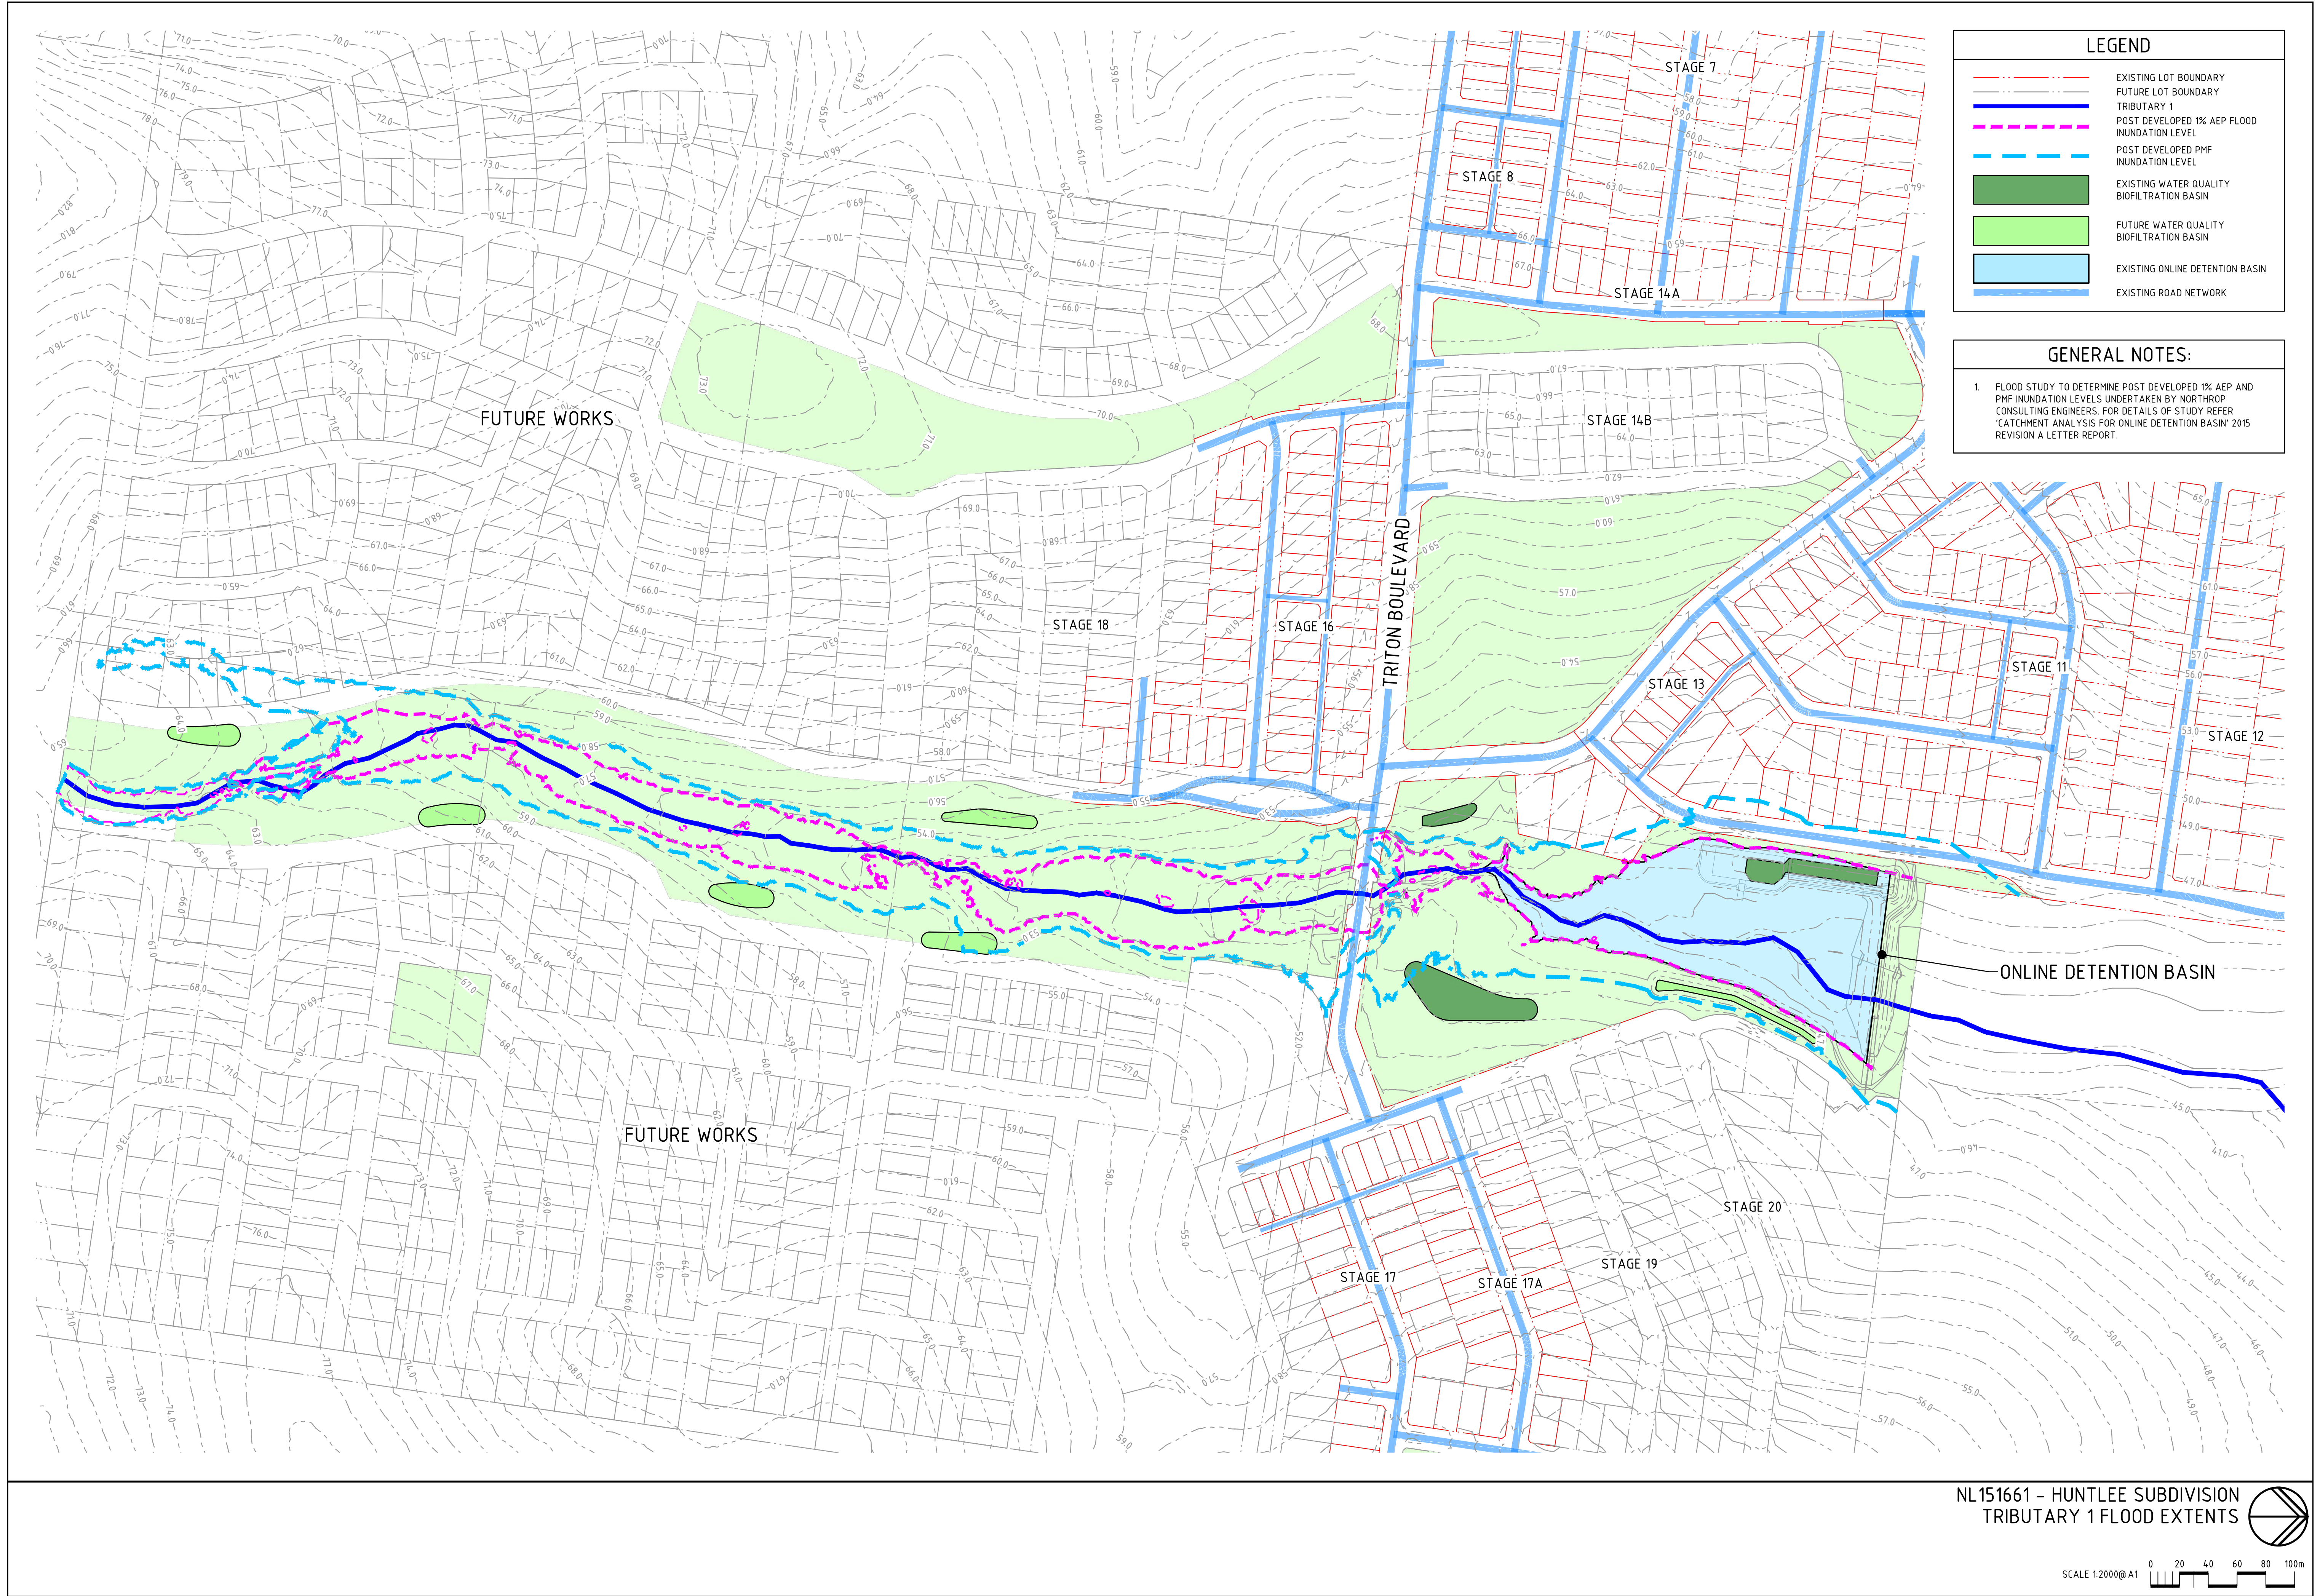


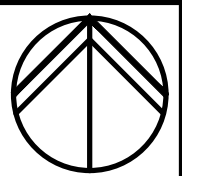

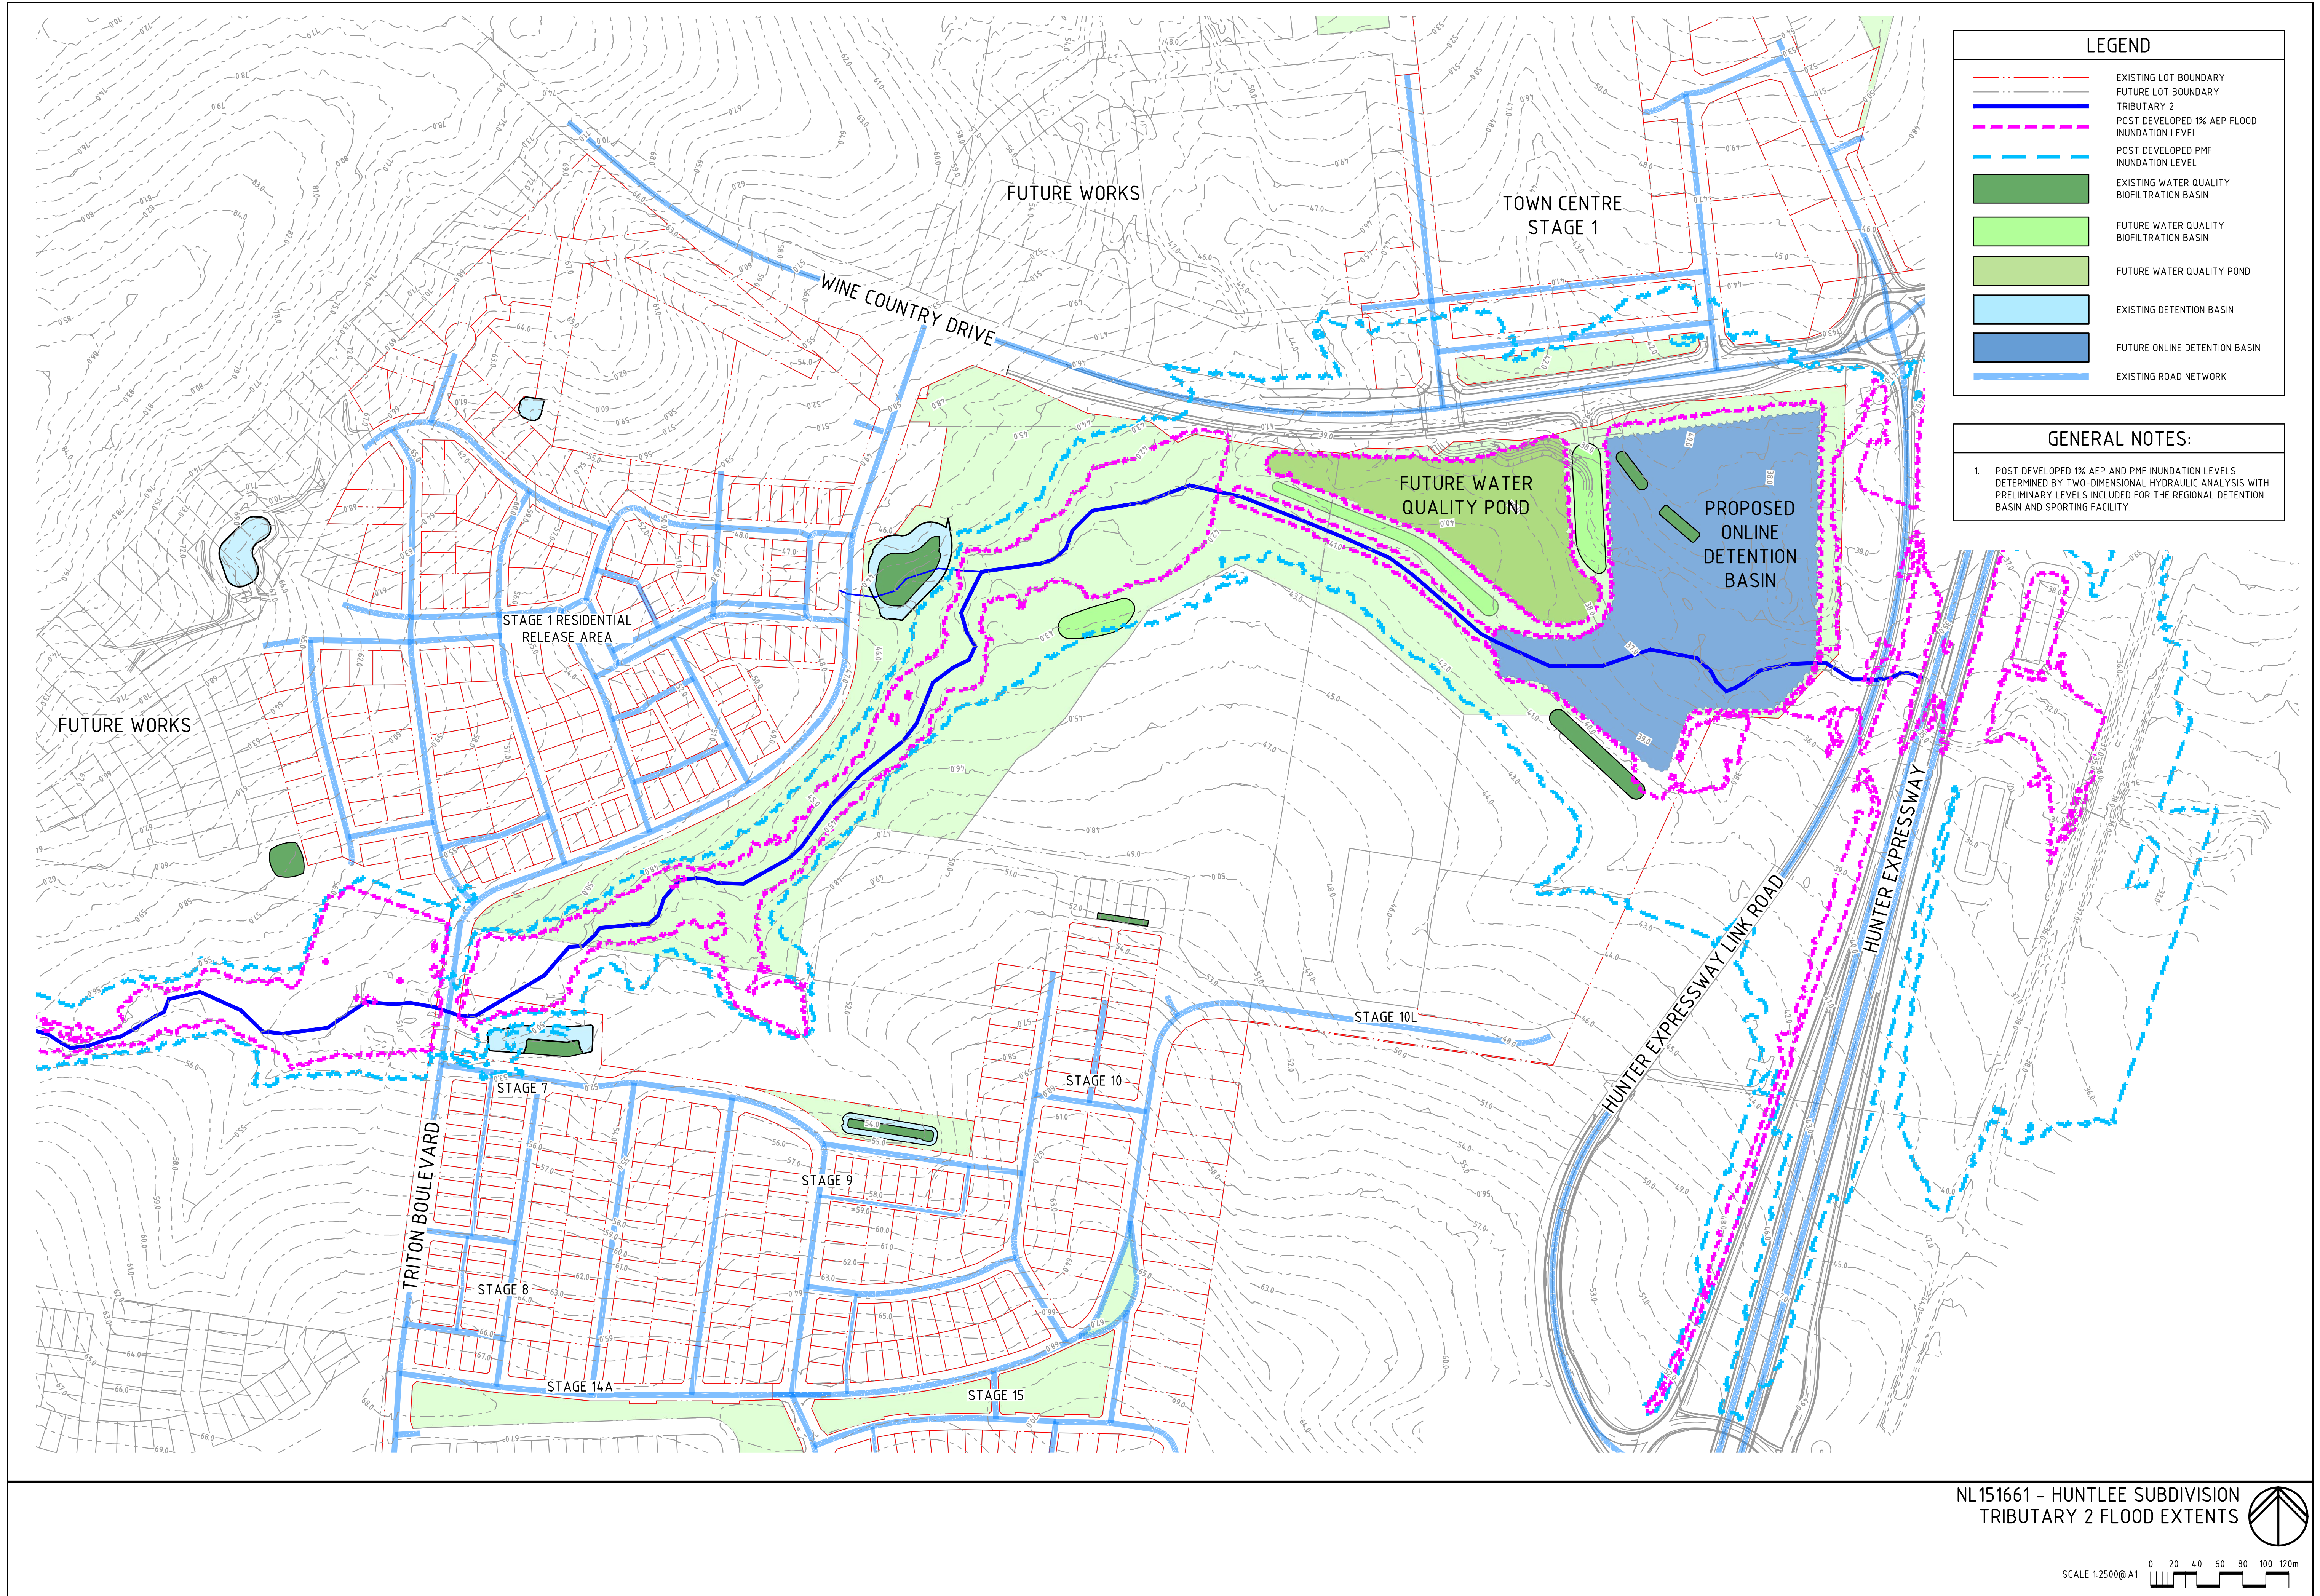

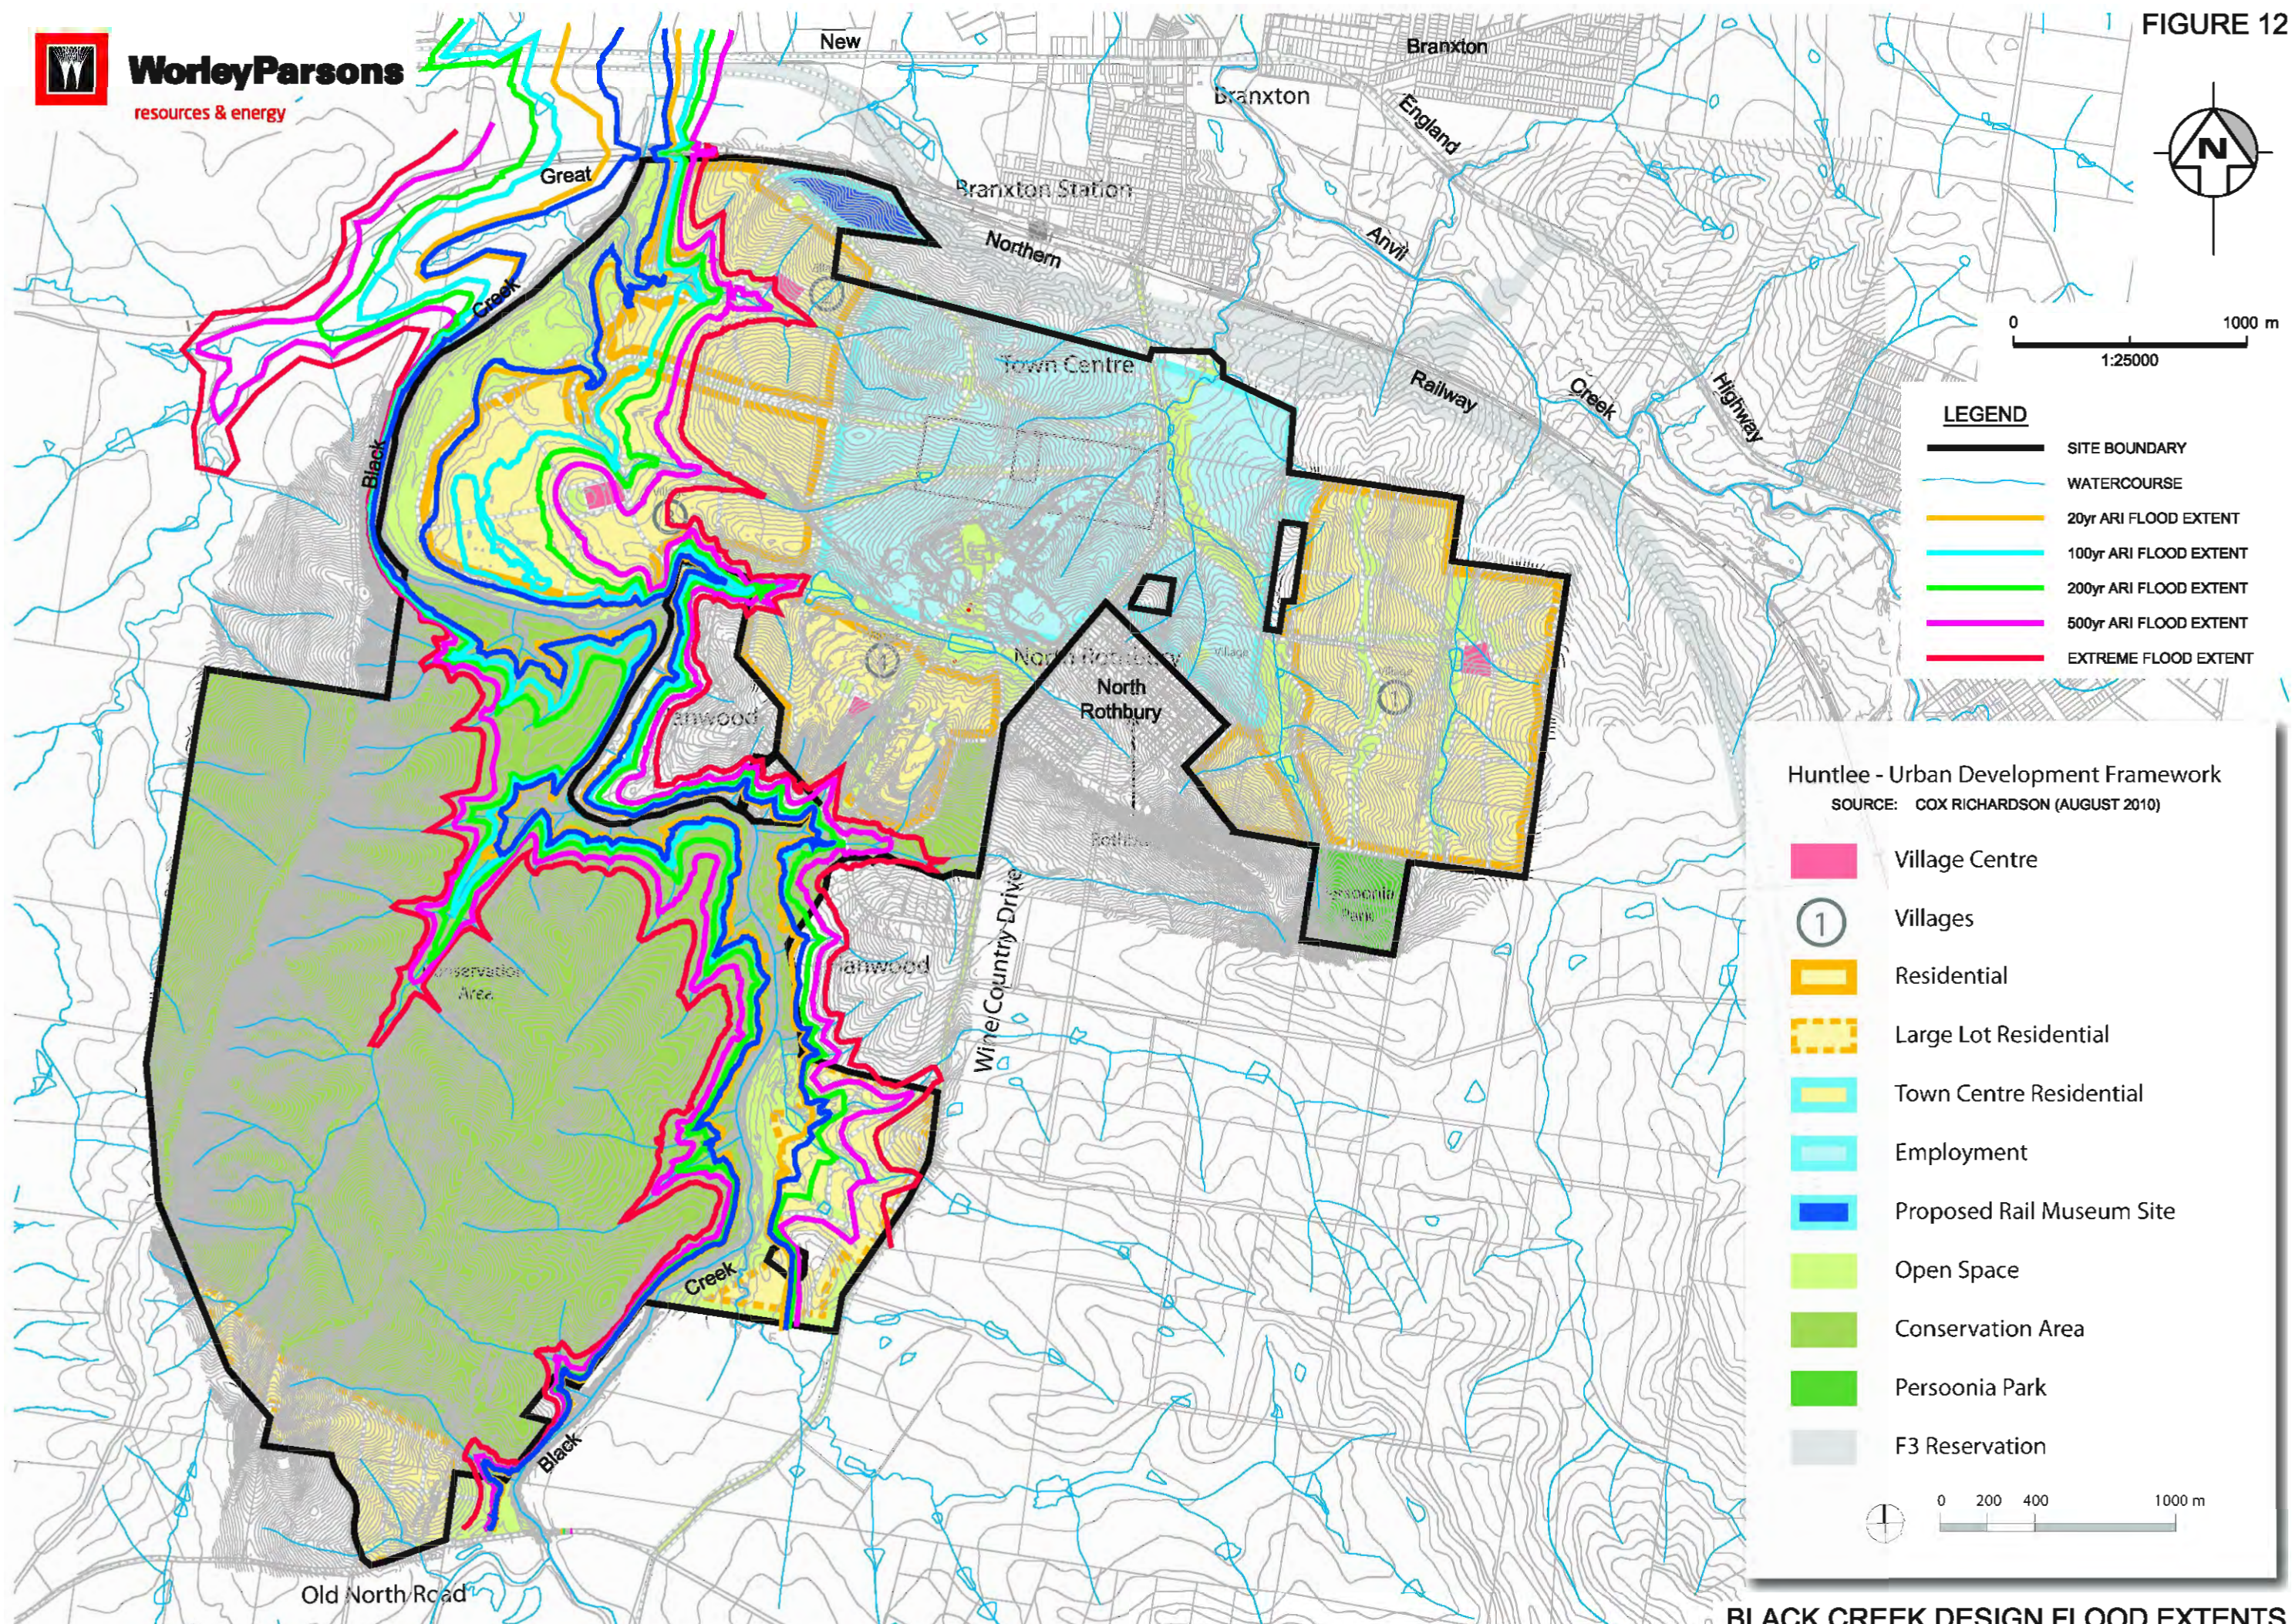

BLACK CREEK DESIGN FLOOD EXTENTS