
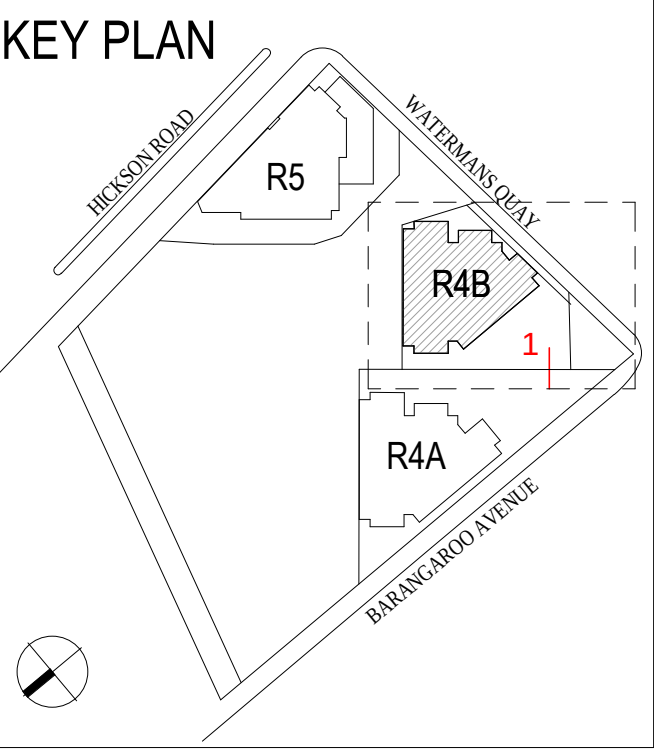


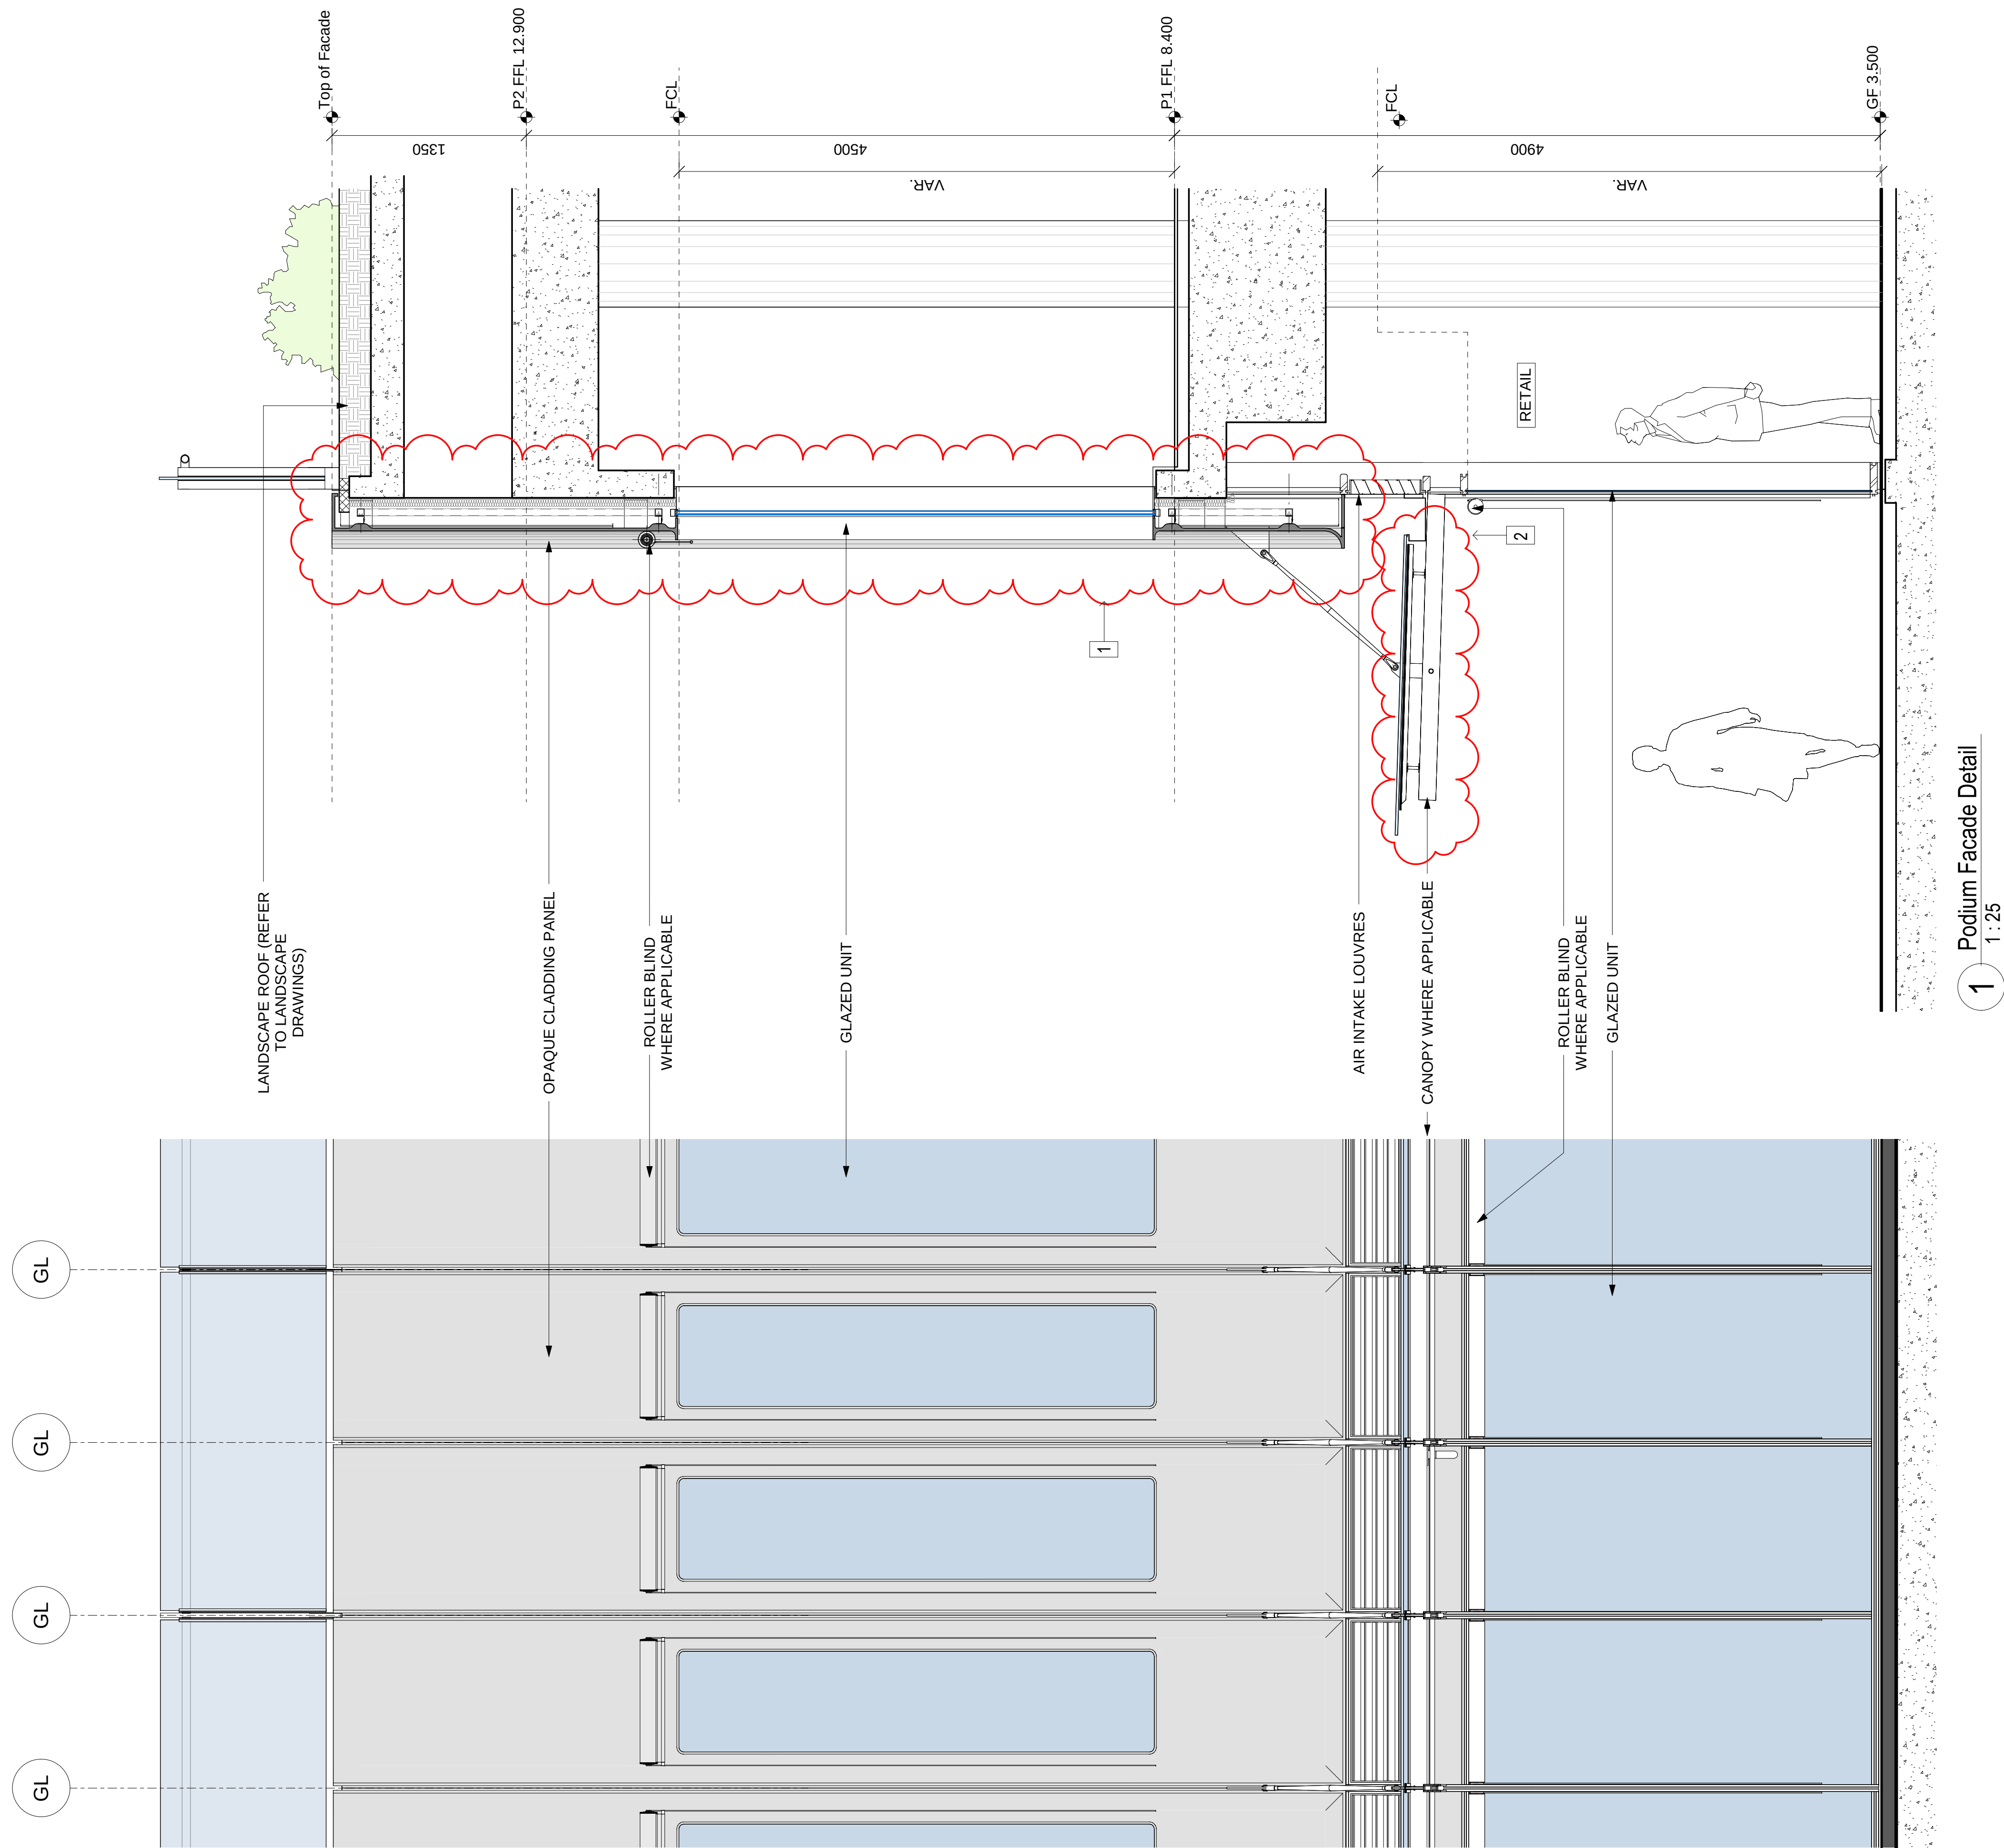

MODIFICATION:

1. UPDATED OPAQUE PANEL GEOMETRY
2. UPDATED AWNING

1 Podium Facade Detail
1:25