


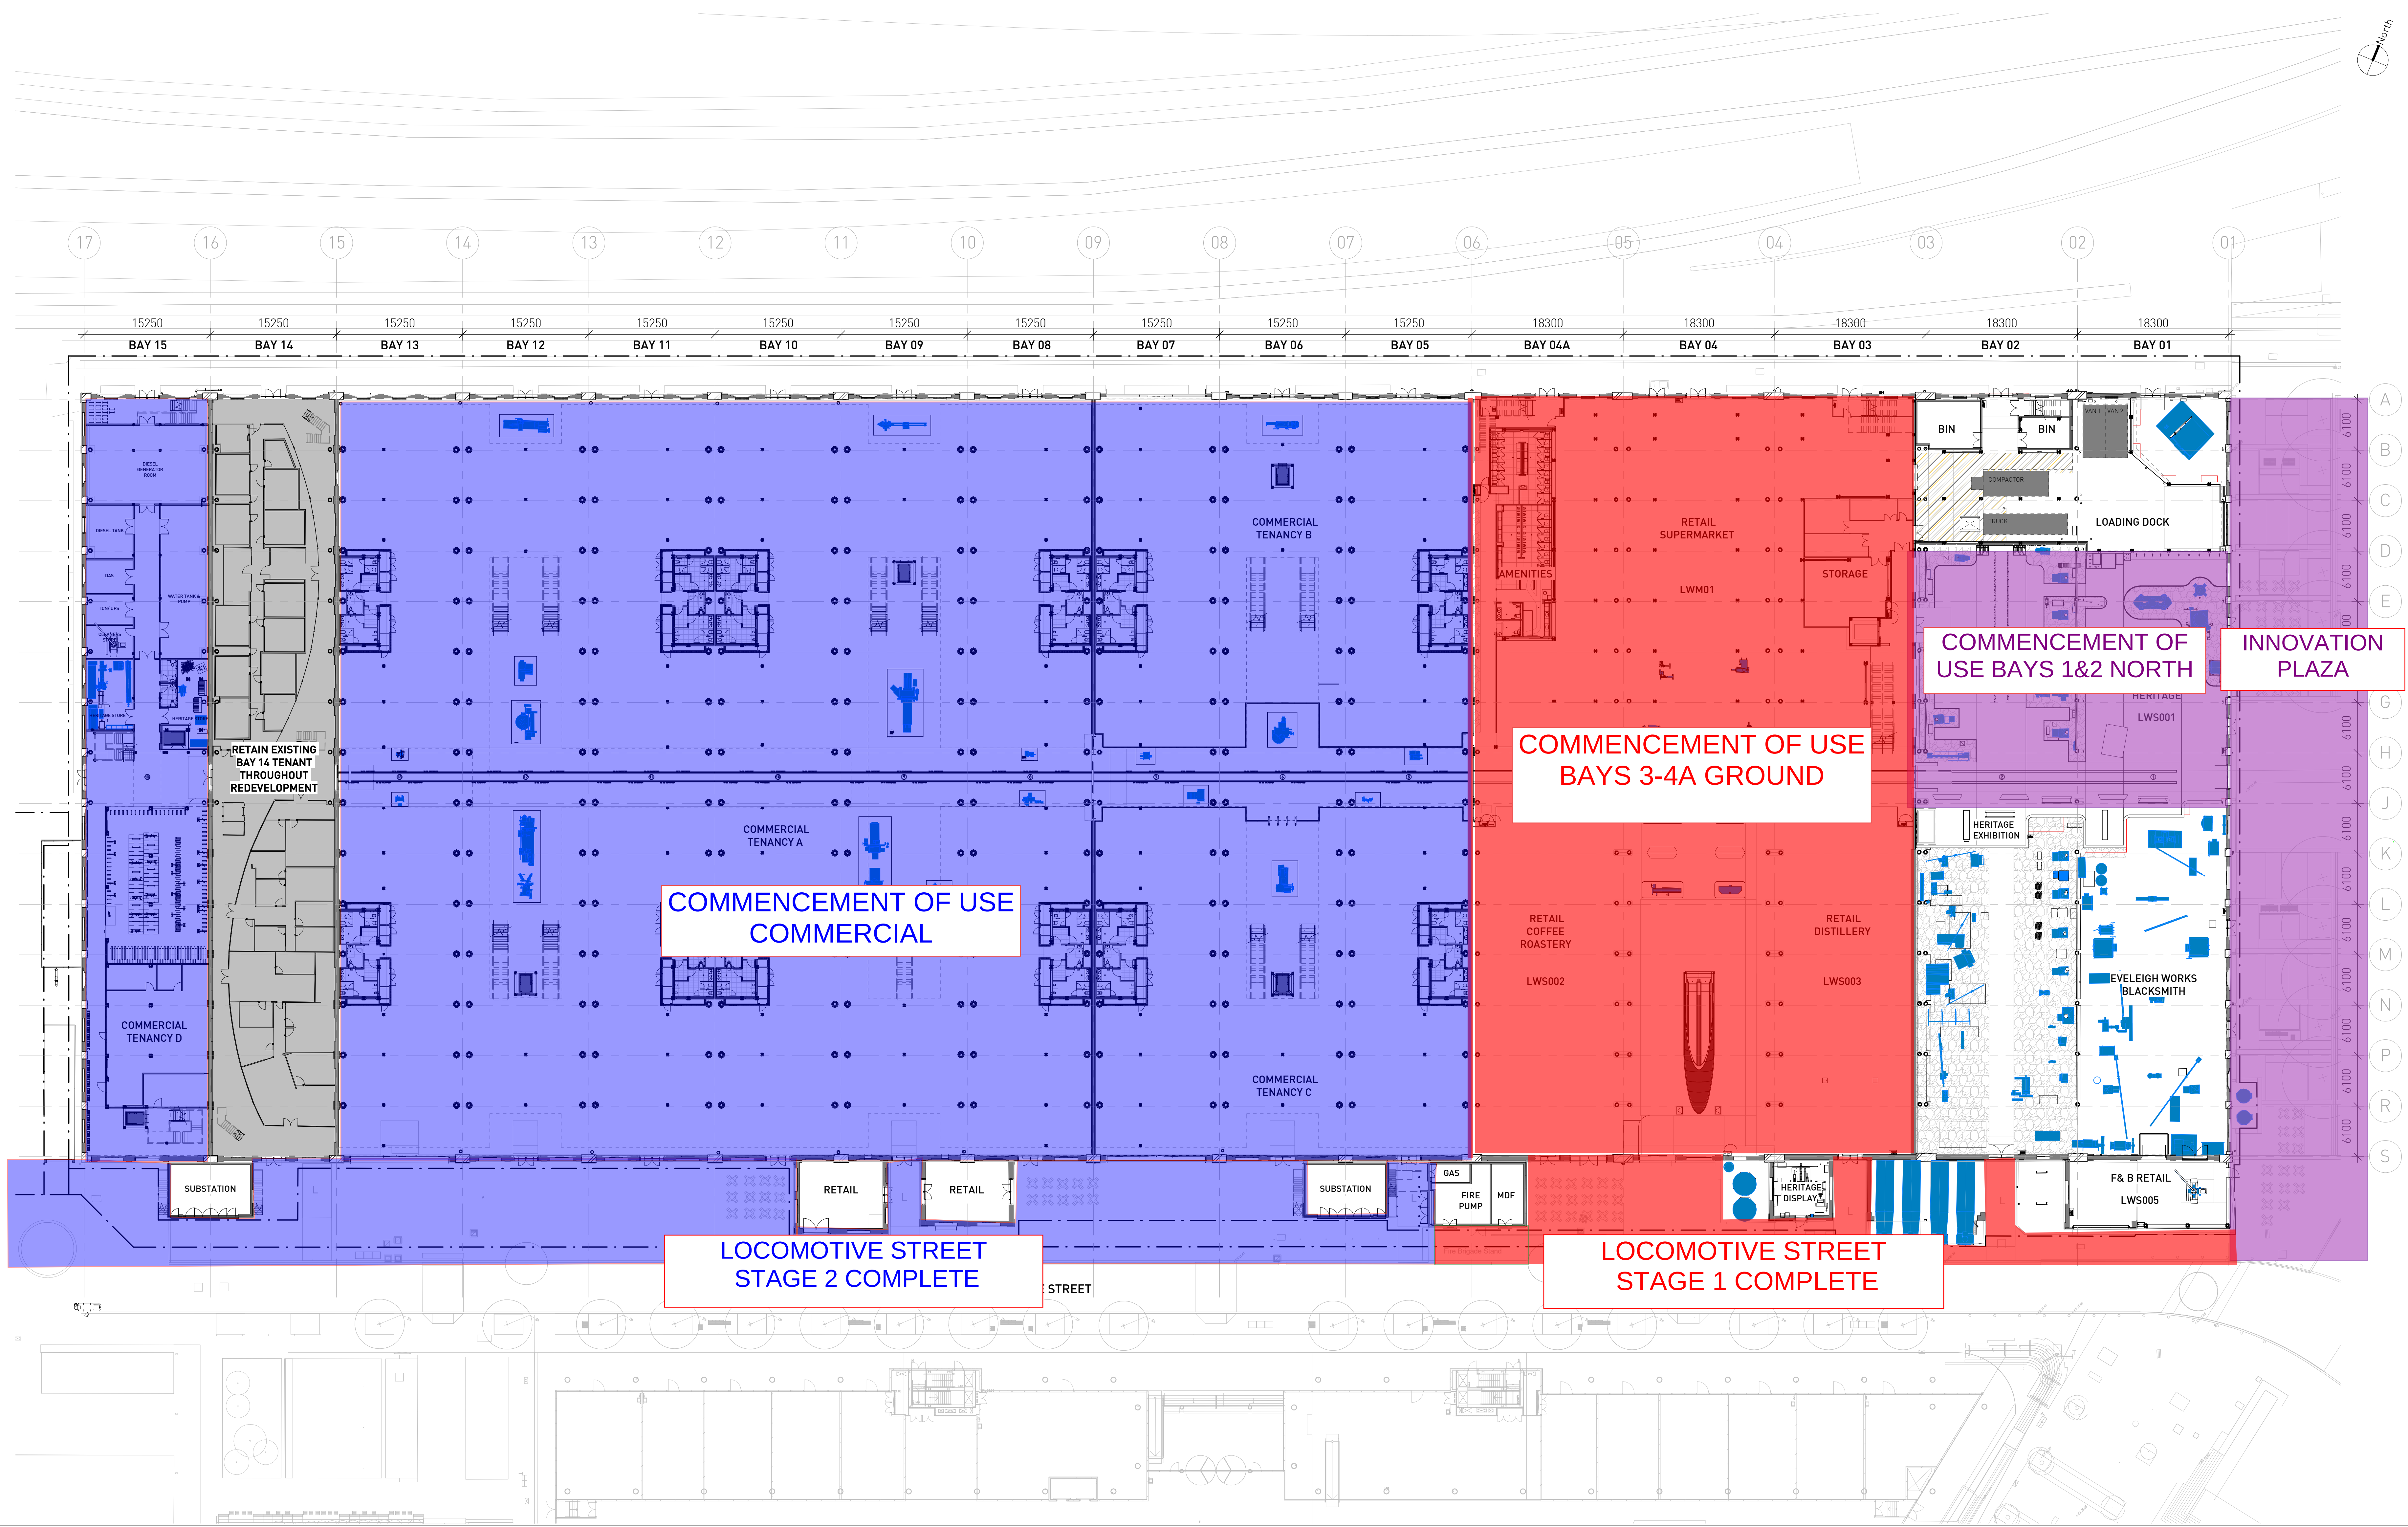


notes

ALL EXISTING CONDITIONS TO BE CHECKED ON SITE.
ALL DIMENSIONS AND SETOUTS TO BE VERIFIED PRIOR TO COMMENCEMENT ON SITE.
ALL OMISSIONS OR DISCREPANCIES TO BE NOTIFIED TO THE ARCHITECT.

COPYRIGHT
THE COPYRIGHT OF THIS DRAWING TOGETHER WITH ANY OTHER DOCUMENTS
PREPARED BY SISSONS ARCHITECTS (SA) REMAINS THE PROPERTY OF SA.
SA GRANTS LICENCE FOR THE USE OF THIS DOCUMENT FOR THE PURPOSE FOR
WHICH IT IS INTENDED. THE LICENCE IS NOT TRANSFERABLE WITHOUT THE
PERMISSION OF SA.

DRAWING MUST BE PRINTED IN COLOUR

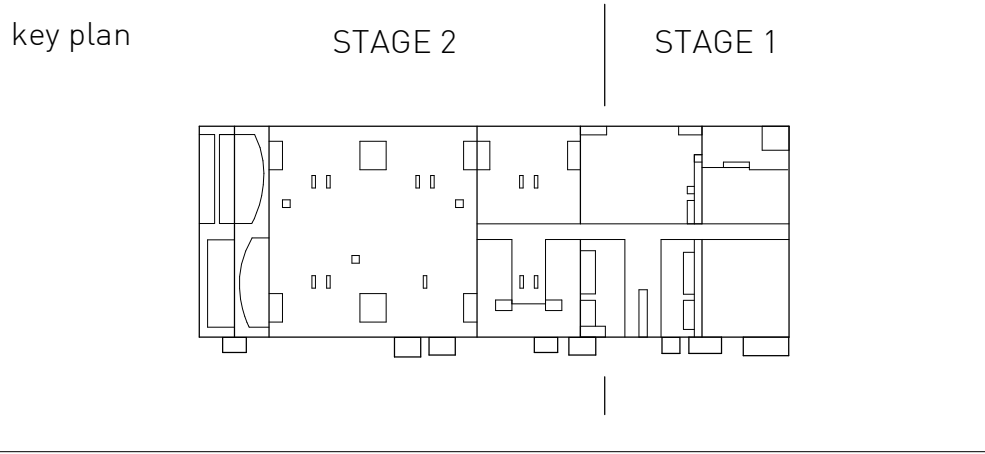

rev	date	description	by	chk
B	08.02.18	PRELIMINARY ISSUE	LYC	CC
C	22.02.18	RTS ISSUE	CC	CC
D	27.02.17	RTS ISSUE	CC	CC
E	13.03.18	ISSUED FOR INFORMATION	LYC	AC
F	19.07.18	ISSUED FOR INFORMATION	AC	CC
G	31.07.18	ISSUED FOR INFORMATION	AC	CC
H	17.10.18	ISSUED FOR INFORMATION	LYC	CC
I	02.11.18	ISSUED FOR TENDER - GA PACKAGE	LYC	CC
J	08.02.19	ISSUED FOR TENDER - GA	LYC	CC
K	21.02.19	WIP	AC	CC
L	04.03.19	ISSUED FOR INFORMATION		

client

MIRVAC

Level 28, 200 George St, Sydney,
NSW 2000 Tel:+61 2 9080 8000

project

LOCOMOTIVE WORKSHOP

2 Locomotive St, Eveleigh NSW 2015

principal architect

Suite 5.01,
53 Berry St,
North Sydney
NSW 2060
Tel. 02 8904 1853

SISSONS

retail architect

BUCHAN

Level 1, 7 Kelly St,
Ultimo NSW 2007
Tel. 02 9566 1611

drawing title

COMBINED STAGE 1 AND 2
SCHEME PLAN - GROUND
FLOOR

status	PRELIMINARY		
project no.	scale	date	
16-002	1 : 300 @B1	21/02/19	
drawing no.	rev		
SA-AR-DWG-BB-B4-0530	L		