


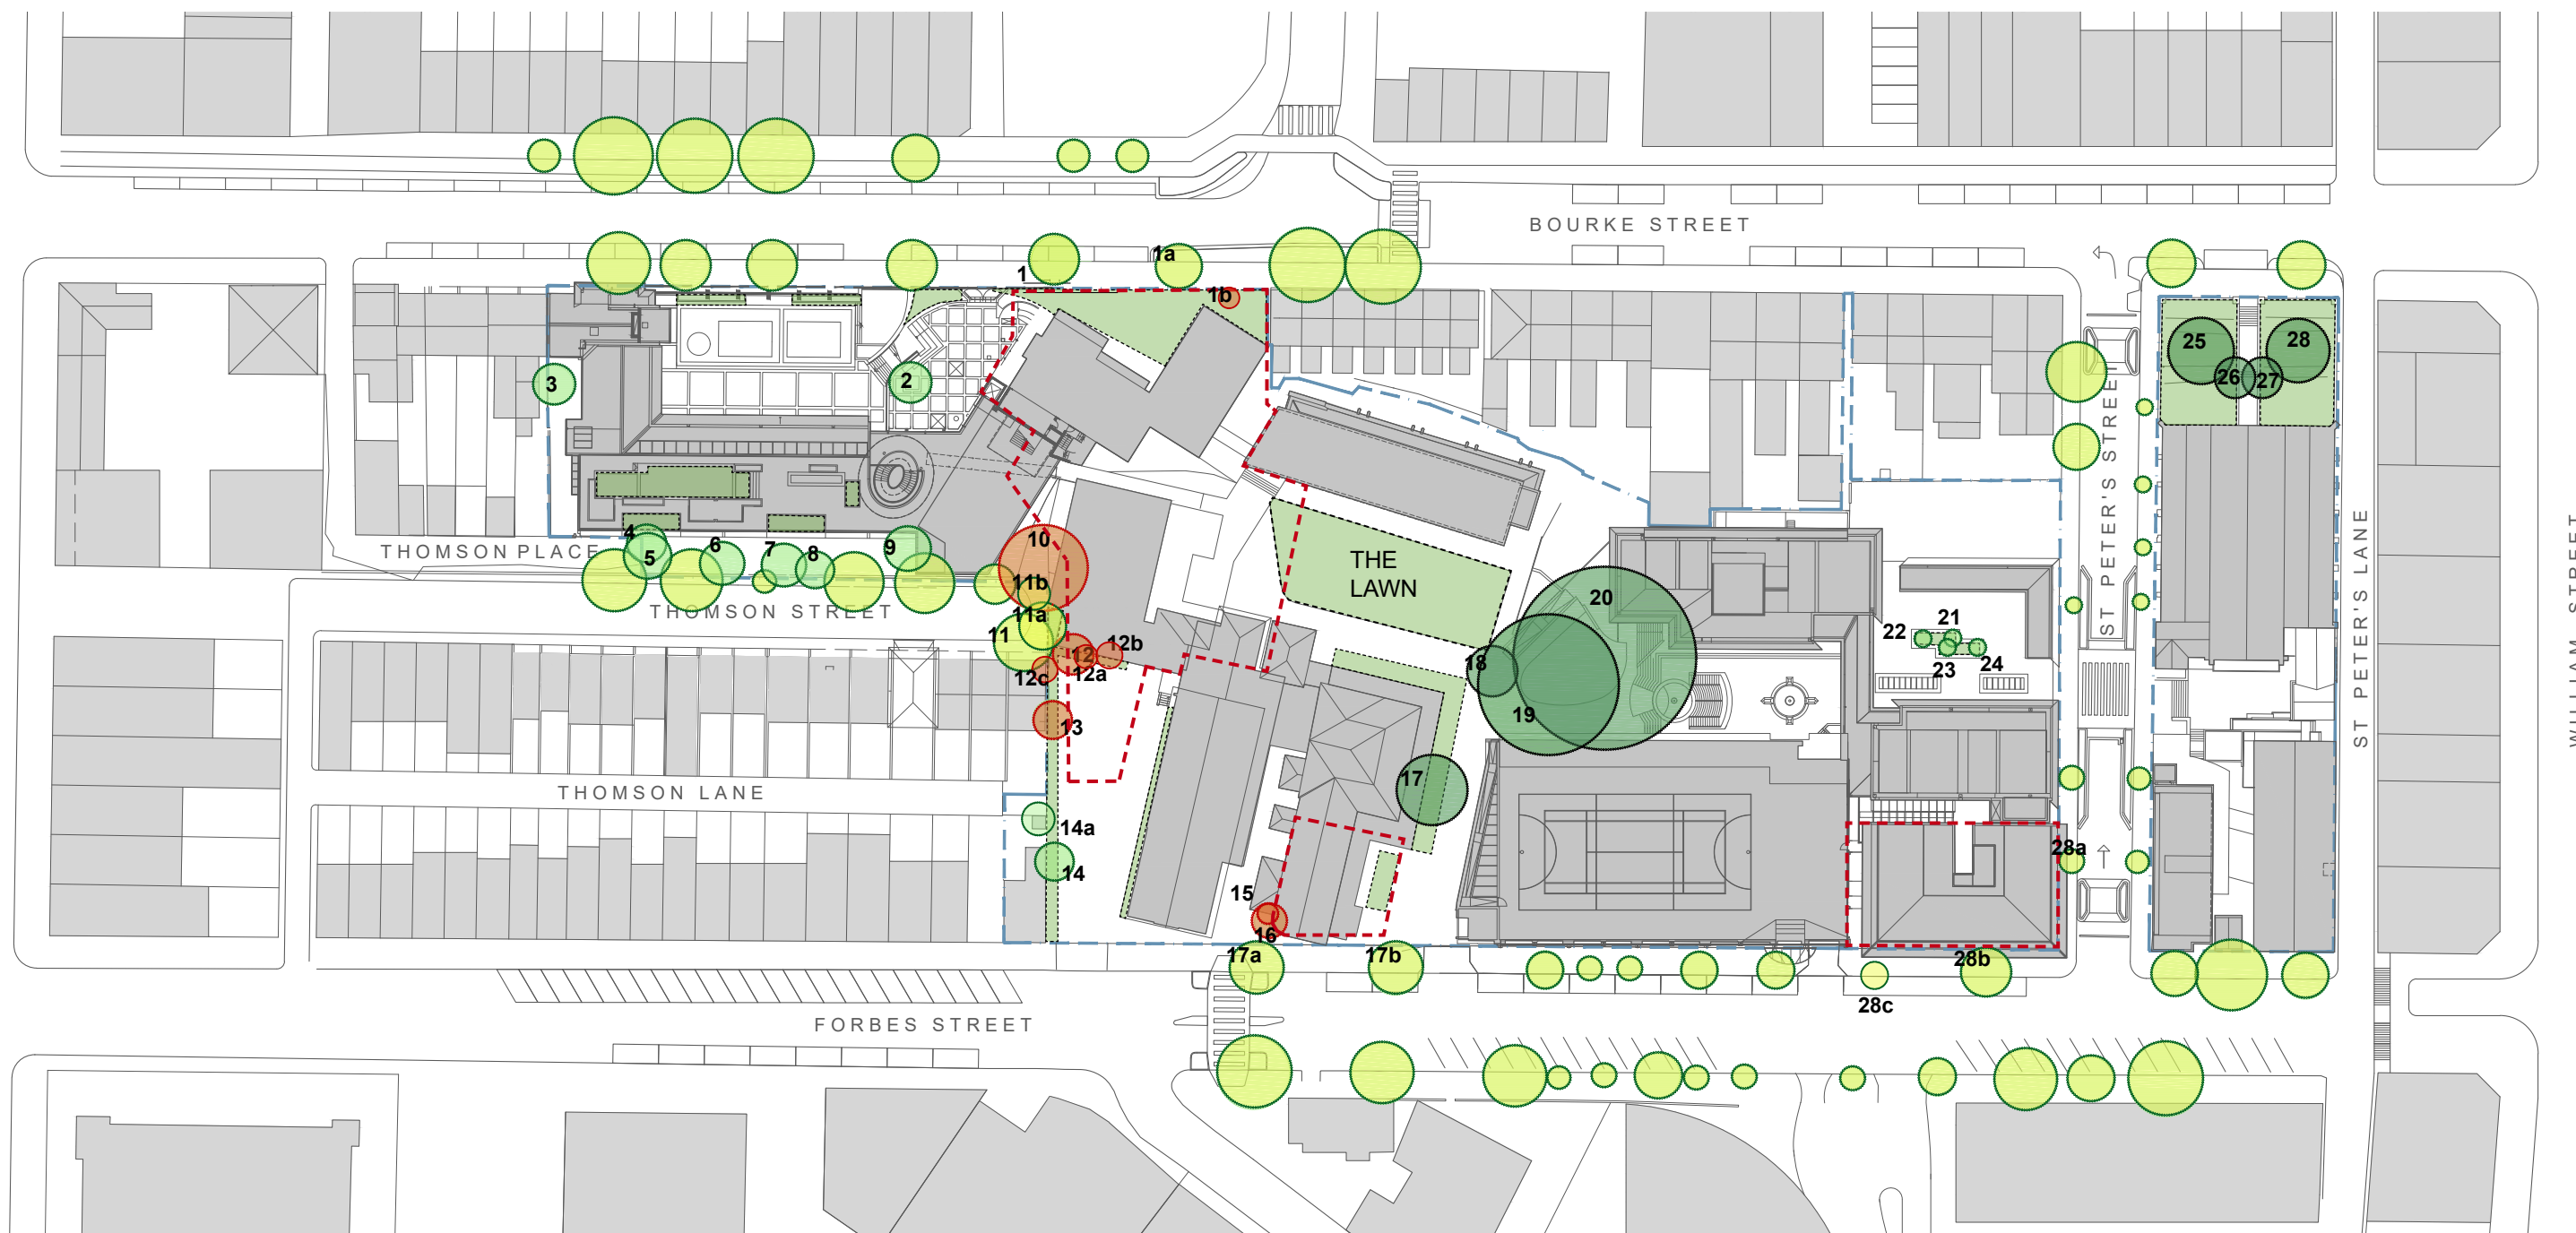

LEGEND

-  SIGNIFICANT TREES TO BE PROTECTED
-  SITE TREES
-  STREET TREES

-  NEW MASTERPLAN BUILDINGS
-  PLANTED BEDS AND LAWN AREAS

-  SITE TREES TO DEMOLISHED
-  STREET TREES TO DEMOLISHED



SCEGGS DARLINGHURST MASTERPLAN
EXISTING LANDSCAPING: RtS PROPOSAL
15 JANUARY 2020