

06 DA + RTS PLANS COMPARISON

06 DA + RTS PLANS COMPARISON

LEVEL 01



Level 01 Plan DA submission



Level 01 Plan current



Level 02 Plan DA submission



Level 02 Plan current

06 DA + RTS PLANS COMPARISON

LEVEL 03




Level 03 Plan DA submission



Level 03 Plan current




Level 04 Plan DA submission

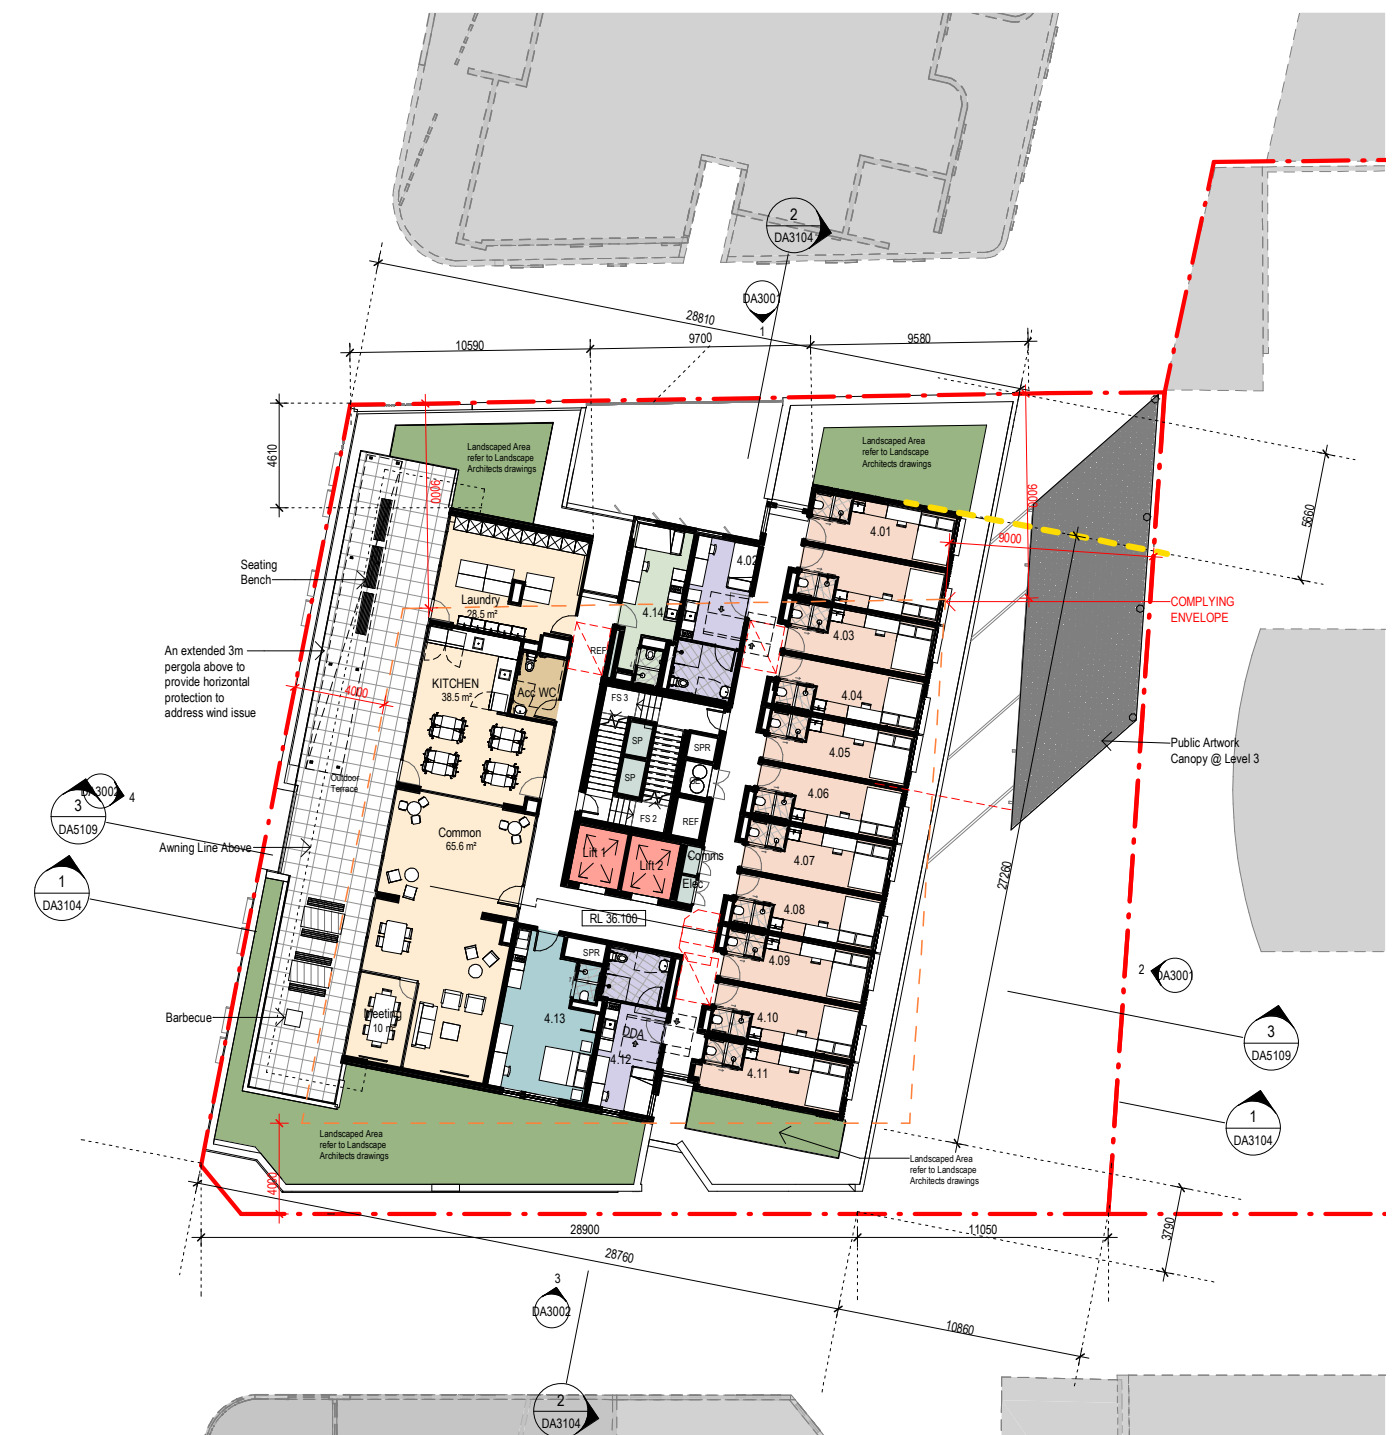


Level 04 Plan current

LEVEL 05-18 (TYPICAL)



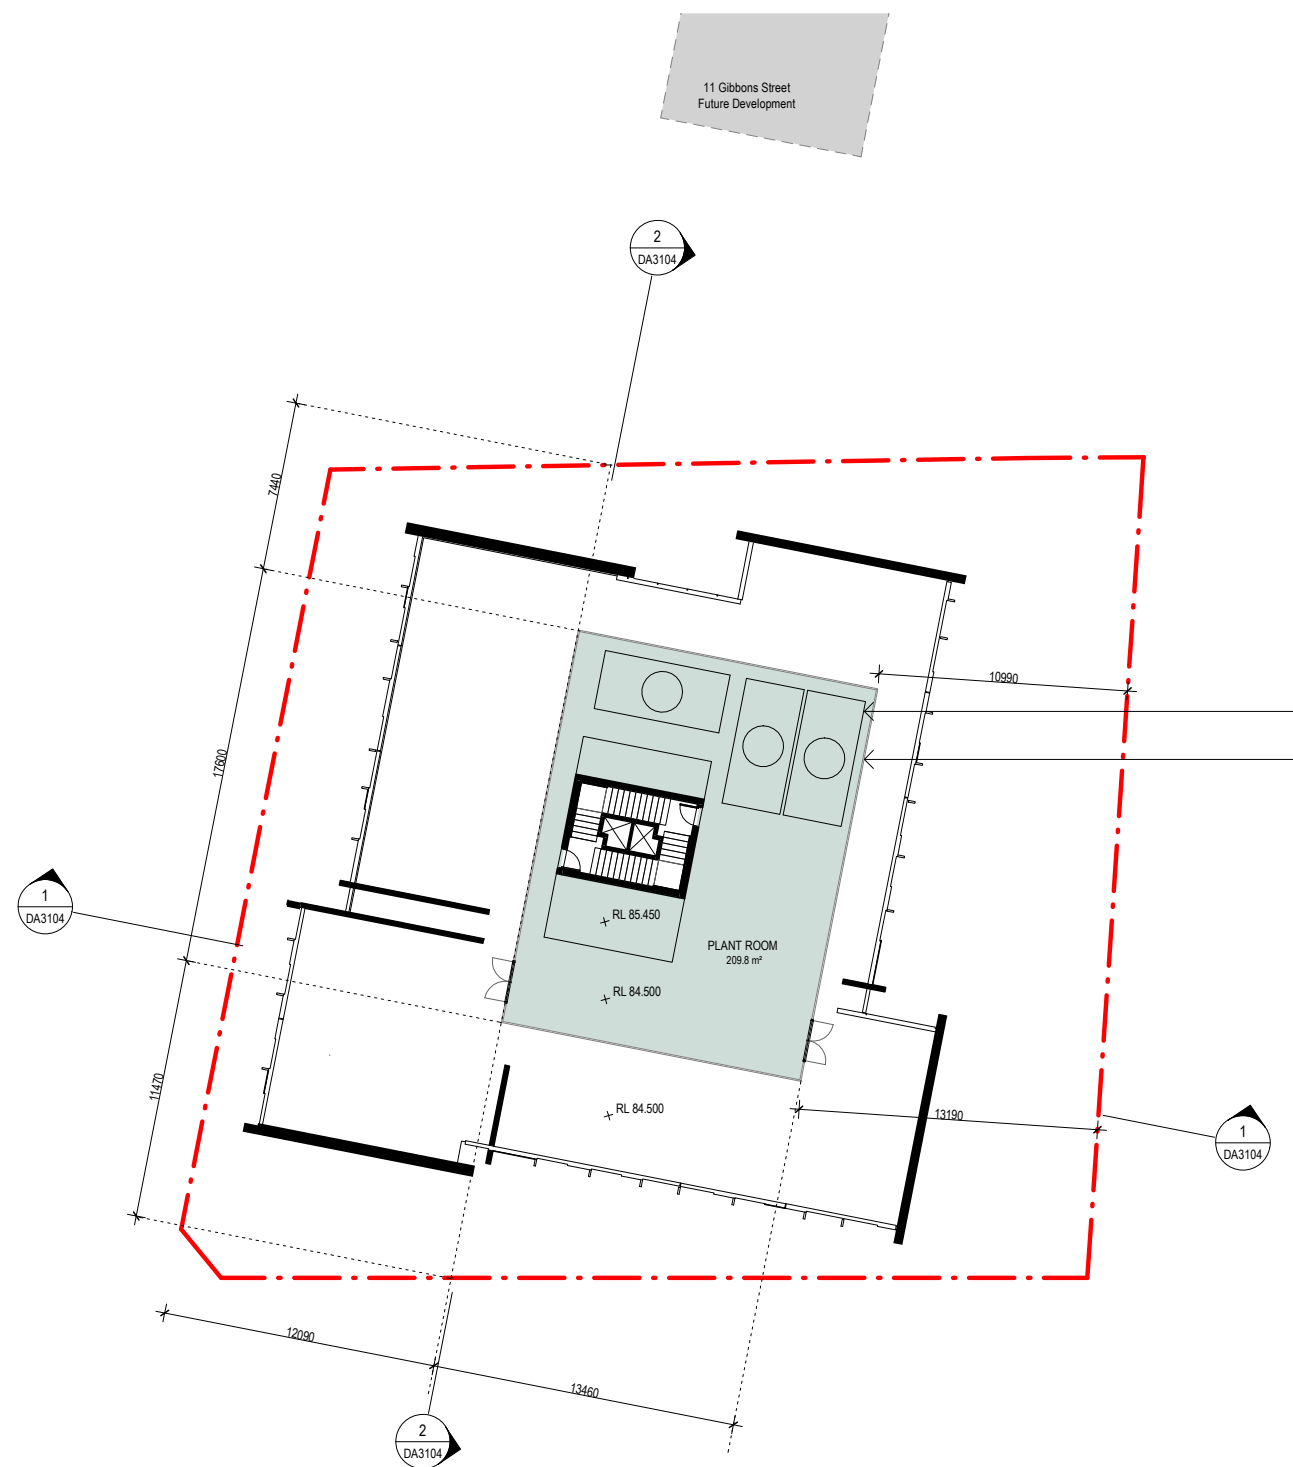


Plant Level Plan DA submission

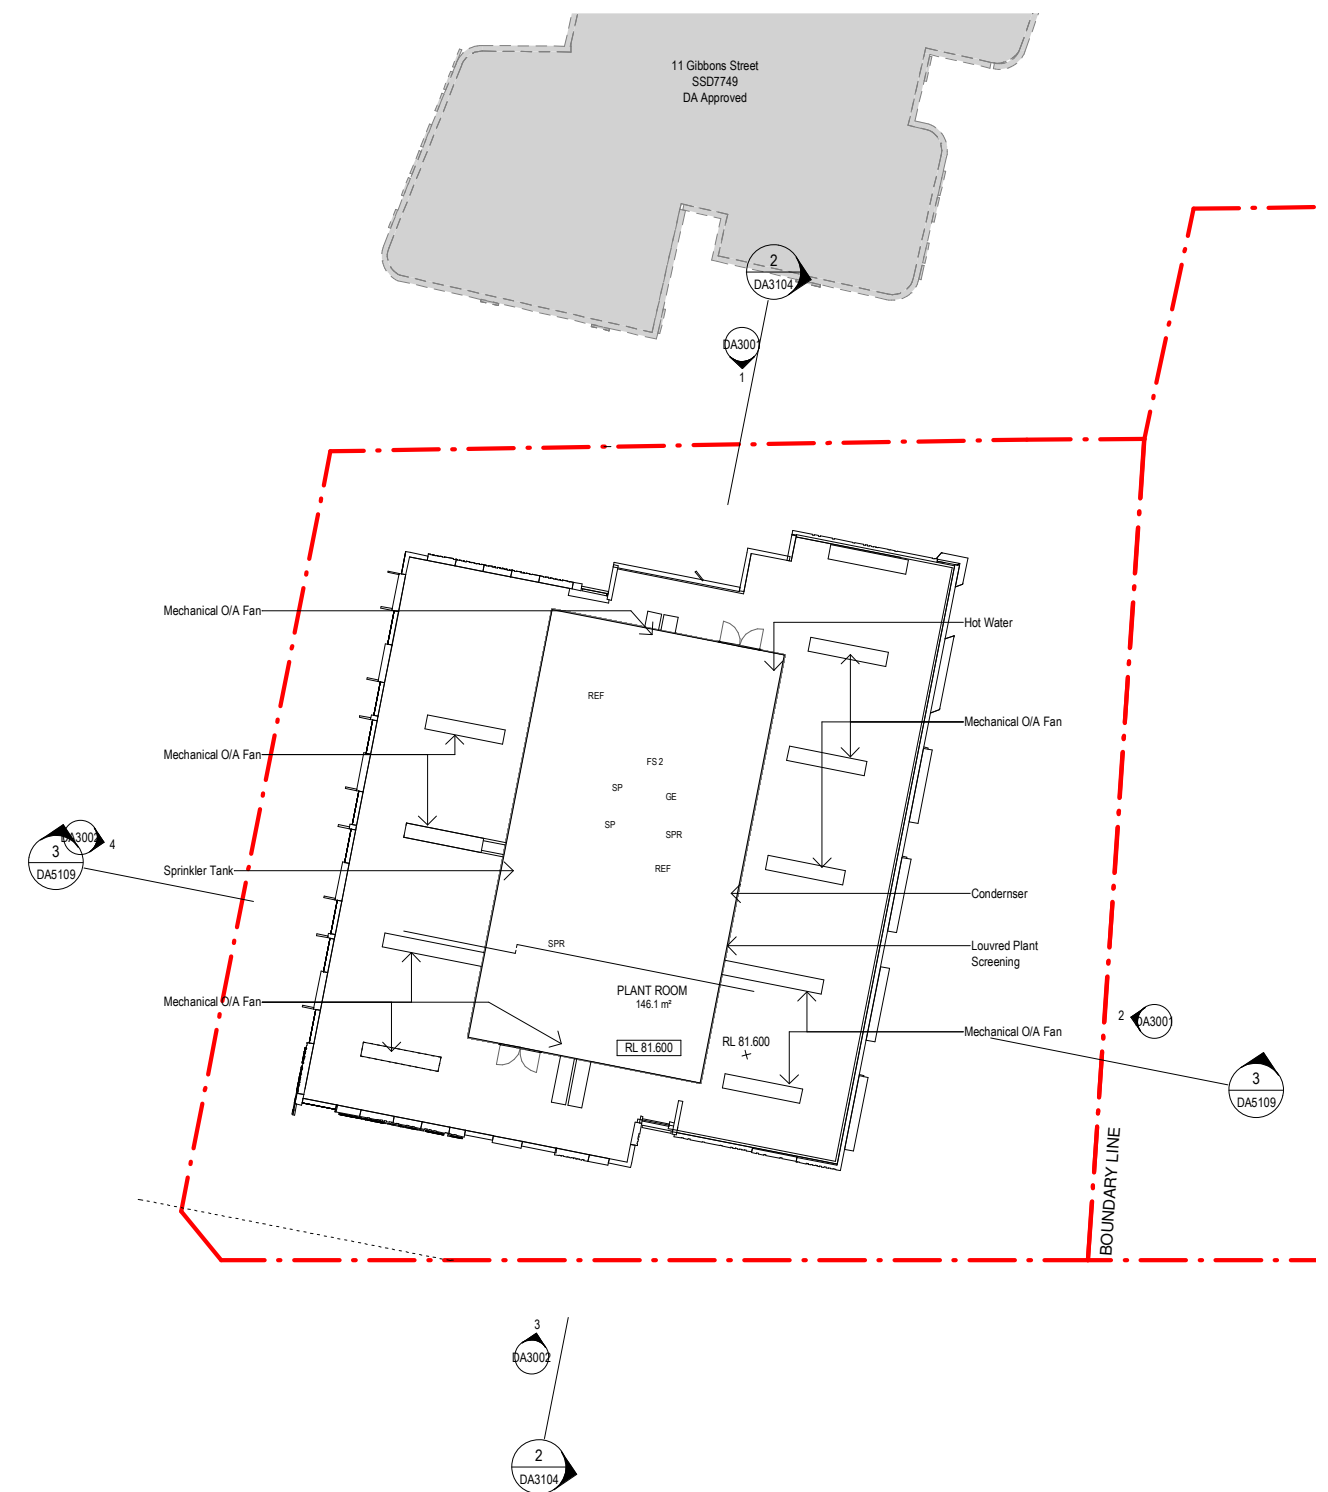


Plant Level Plan current

06 DA + RTS PLANS COMPARISON

ROOF LEVEL

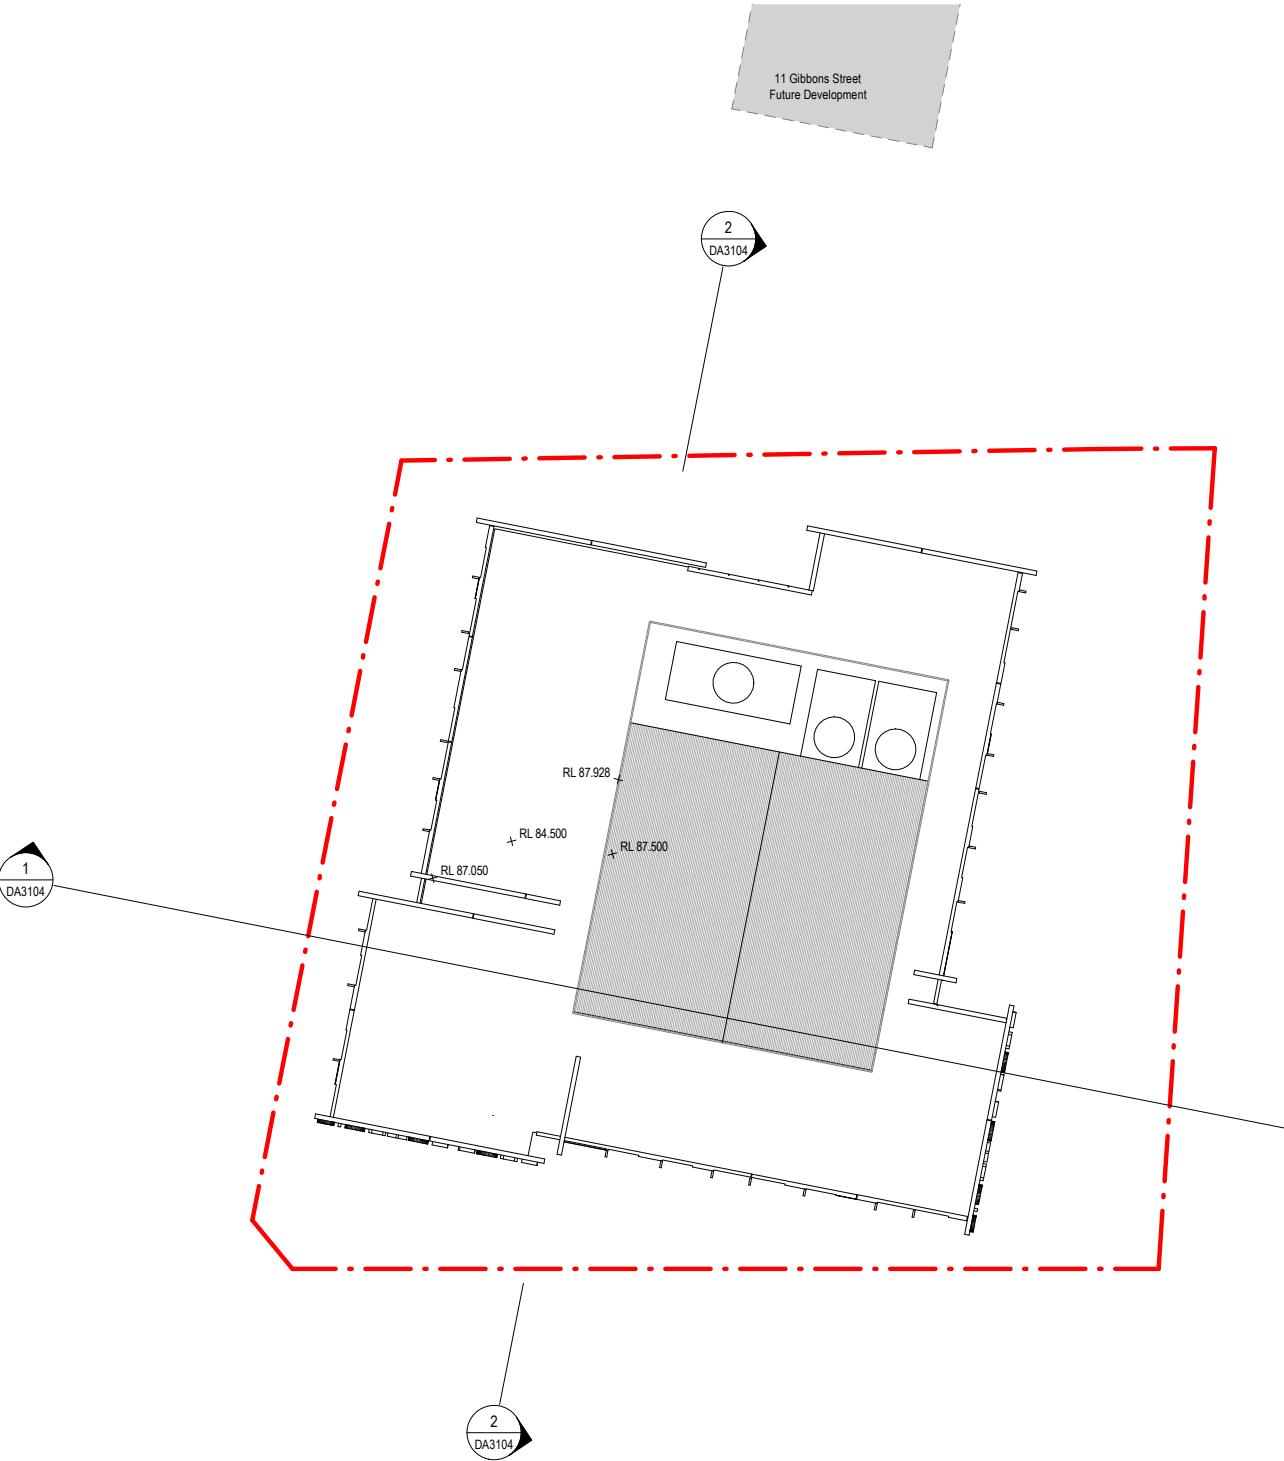

Roof Level Plan DA submission

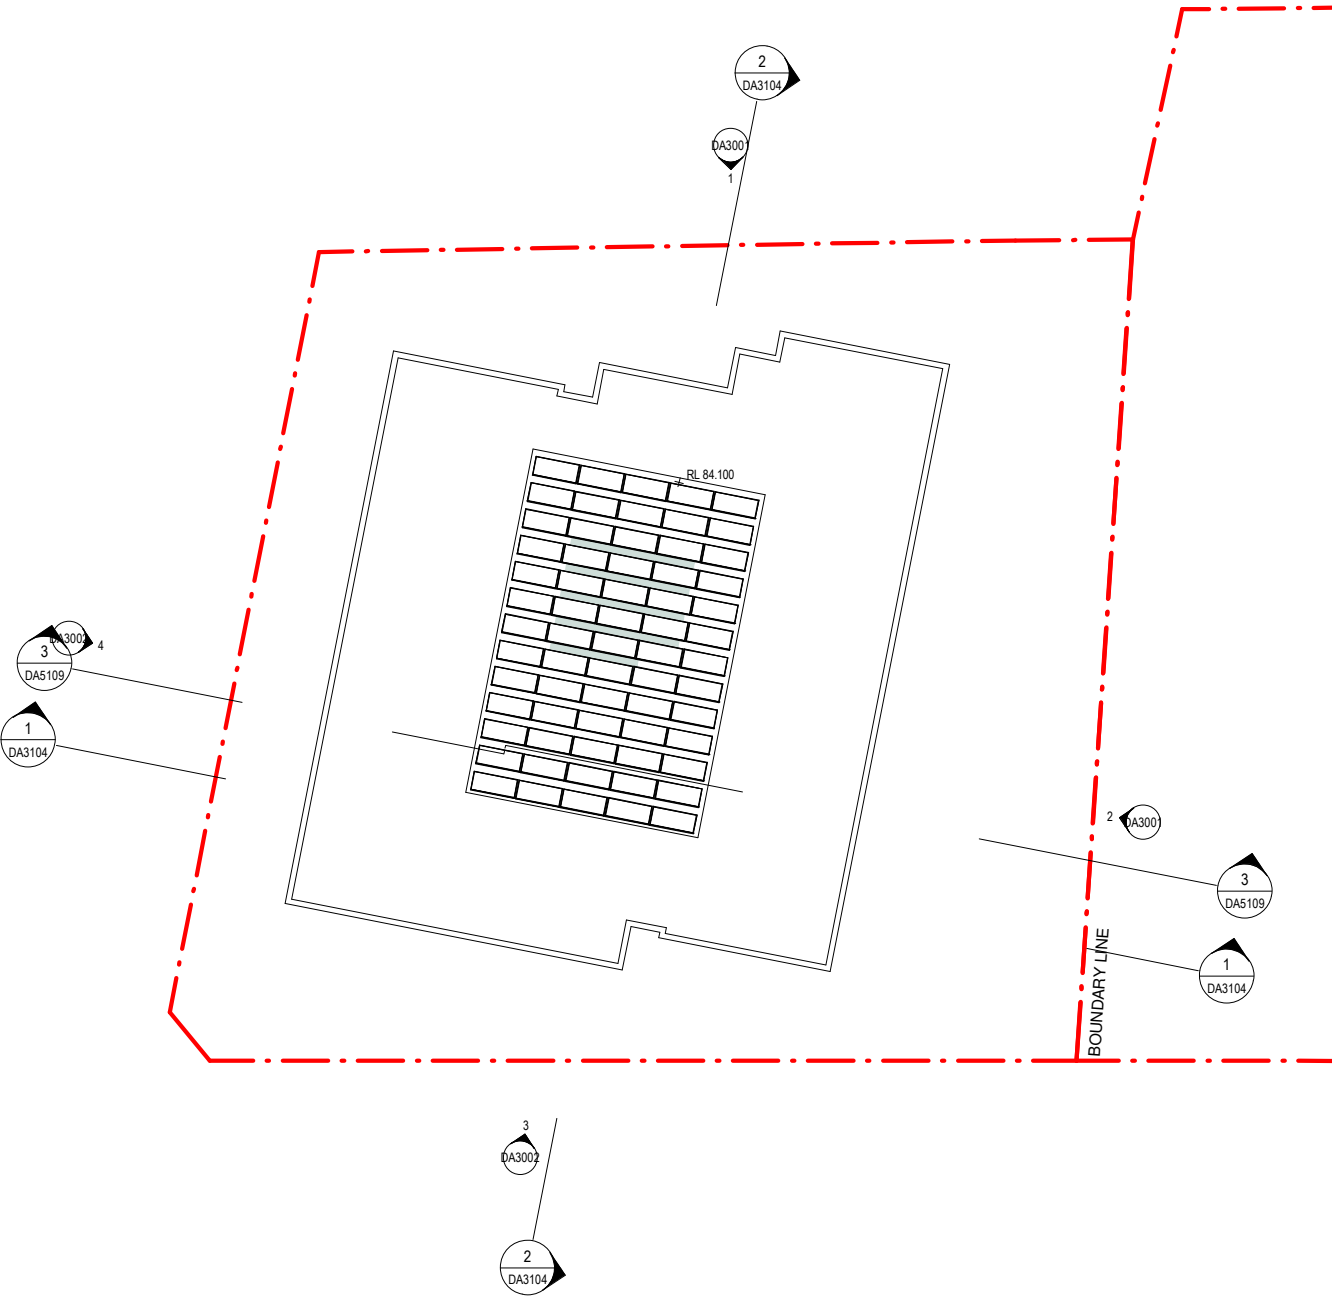

Roof Level Plan current



Image by Virtual Ideas
View from Gibbons Street



Allen Jack+Cottier Architects Pty Ltd
ABN 53 003 782 250

Principals + Nominated Architects
Michael Heenan 5264
Brian Mariotti 9451
John Whittingham 7030

Sydney Office
79 Myrtle Street Chippendale
NSW 2008 AUSTRALIA
tel +61 2 9311 8222
fax +61 2 9311 8200

architectsajc.com