



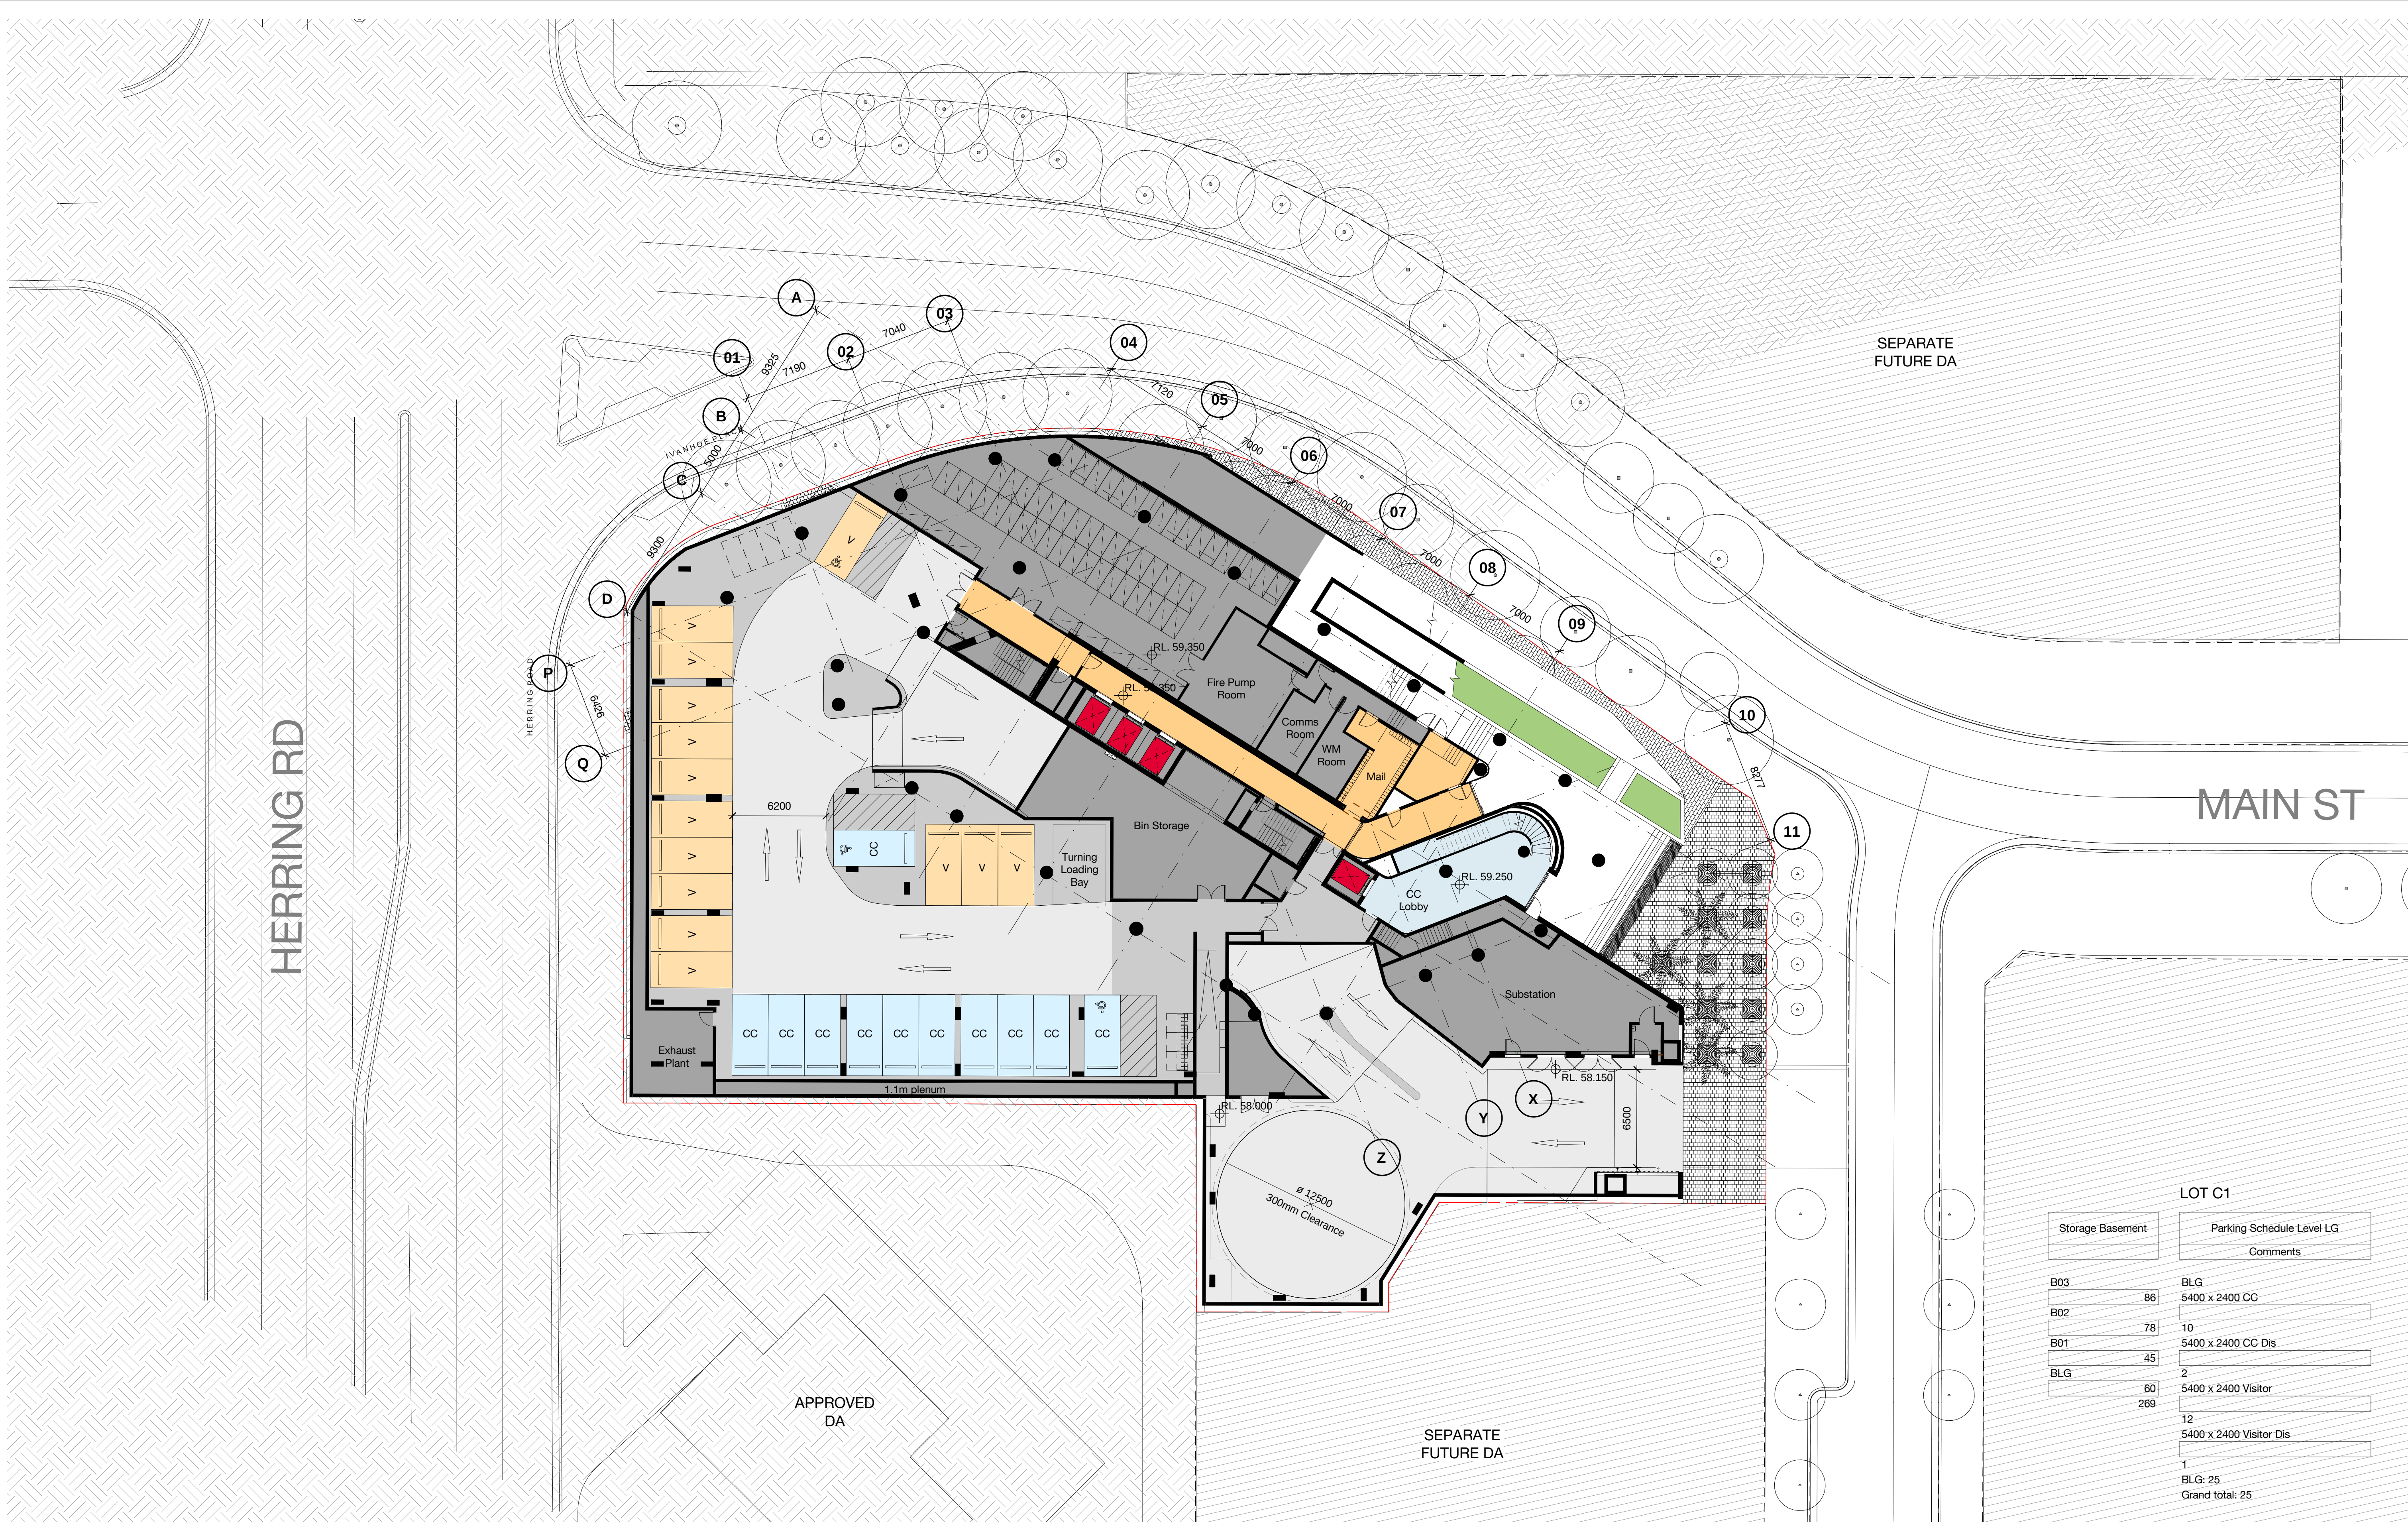

LOT C1	
Storage Basement	Parking Schedule Level LG
	Comments
B03	BLG
86	5400 x 2400 CC
B02	10
78	5400 x 2400 CC Dis
B01	45
45	2
BLG	5400 x 2400 Visitor
60	12
269	5400 x 2400 Visitor Dis
	1
	BLG: 25
	Grand total: 25

Building A1
Ivanhoe Estate, Maquarie Park

Lower Ground Plan

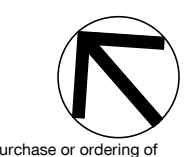

F	31.01.20	Stage 1 - Lot A1 DA updated	MT, JU	BH
E	16.09.19	B1.1 Envelope revised	BH	BH
D	04.06.18	Stage 1 - Lot A1 DA updated	KM	KM
C	25.03.18	Stage 1 - Lot A1 DA updated	KM	KM
B	12.03.18	Stage 1 - Lot A1 DA updated	KM	CC
A	08.02.18	Stage 1 - Lot A1 DA	KM	CC
Revision	Date	Description	Initial	Checked

Check all dimensions and site conditions prior to commencement of any work, the purchase or ordering of any materials, fittings, plant, services or equipment and the preparation of shop drawings and or the fabrication of any components.

Do not scale drawings - refer to figured dimensions only. Any discrepancies shall immediately be referred to the architect for clarification.

All drawings may not be reproduced or distributed without prior permission from the architect.

Scale	1 : 200	@ A1
Drawn	JU	Checked BH
Project no.	S12067.A	
Status	DD	
Plot Date	31/01/2020 6:26:51 PM	
BIM		
Drawing no.	DA03.A1.000LF	Revision

Melbourne 1 Nicholson Street
Melbourne VIC 3000 Australia
T 03 8664 6200 F 03 8664 6300
email mel@batesmart.com.au
http://www.batesmart.com.au

Sydney 43 Brisbane Street
Surry Hills NSW 2010 Australia
T 02 8354 5100 F 02 8354 5199
email syd@batesmart.com.au
http://www.batesmart.com.au

Bates Smart Pty Ltd ABN 70 004 999 400

BATESSMART™