


C:\temp\IVANHOE_BS_ARCH\R2019_Lam.vrt

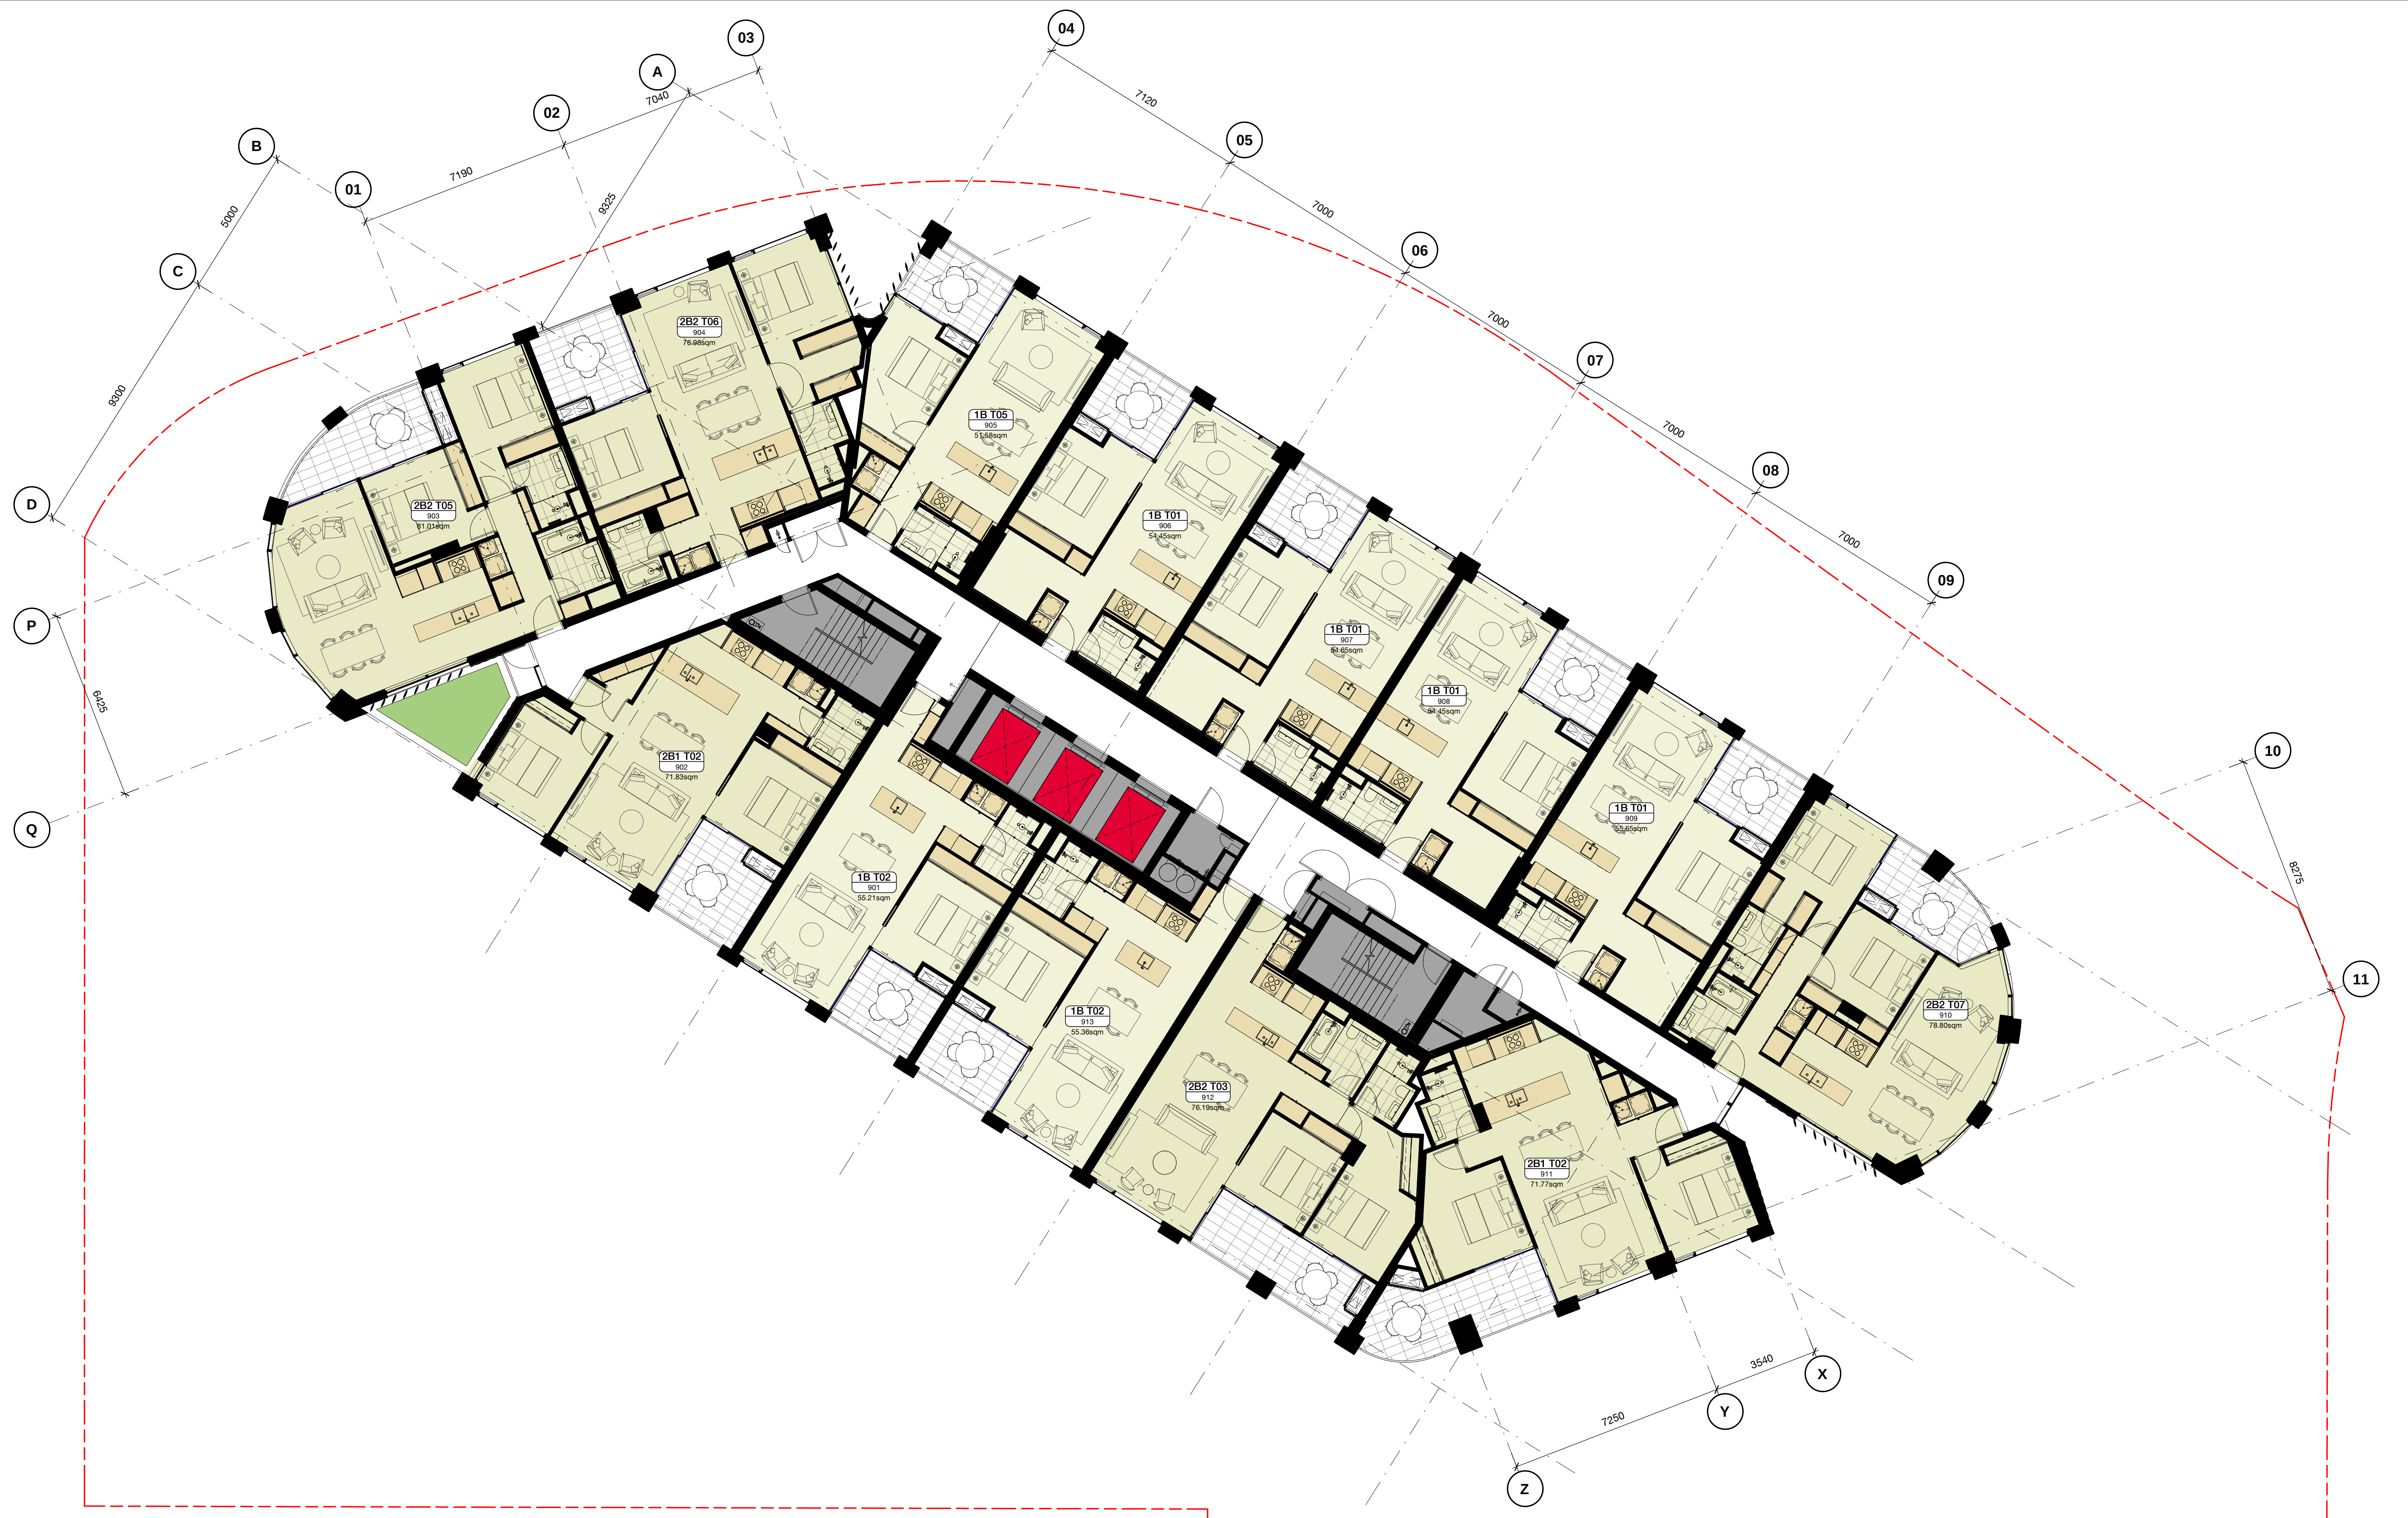

Building A1
Ivanhoe Estate, Maquarie Park

Level 09, 11, 13 & 15 Plan

Revision	Date	Description	Initial	Checked
F	31.01.20	Stage 1 - Lot A1 DA updated	MT, JU	BH
E	16.09.19	B1.1 Envelope revised	BH	BH
D	04.06.18	Stage 1 - Lot A1 DA updated	KM	KM
C	25.03.18	Stage 1 - Lot A1 DA updated	KM	KM
B	12.03.18	Stage 1 - Lot A1 DA updated	KM	CC
A	08.02.18	Stage 1 - Lot A1 DA	KM	CC

Check all dimensions and site conditions prior to commencement of any work, the purchase or ordering of any materials, fittings, plant, services or equipment and the preparation of shop drawings and or the fabrication of any components.
Do not scale drawings - refer to figured dimensions only. Any discrepancies shall immediately be referred to the architect for clarification.
All drawings may not be reproduced or distributed without prior permission from the architect.

Scale	1 : 100	@ A1
Drawn	JU	Checked BH
Project no.	S12067.A	
Status	DD	
Plot Date	31/01/2020 8:30:23 PM	
BIM		
Drawing no.	DA03.A1.009 F	Revision

Melbourne 1 Nicholson Street
Melbourne VIC 3000 Australia
T 03 8664 6200 F 03 8664 6300
email mel@batesmart.com.au
http://www.batesmart.com.au

Sydney 43 Brisbane Street
Surry Hills NSW 2010 Australia
T 02 8354 5100 F 02 8354 5199
email syd@batesmart.com.au
http://www.batesmart.com.au

Bates Smart Pty Ltd ABN 70 004 999 400

BATESSMART™