
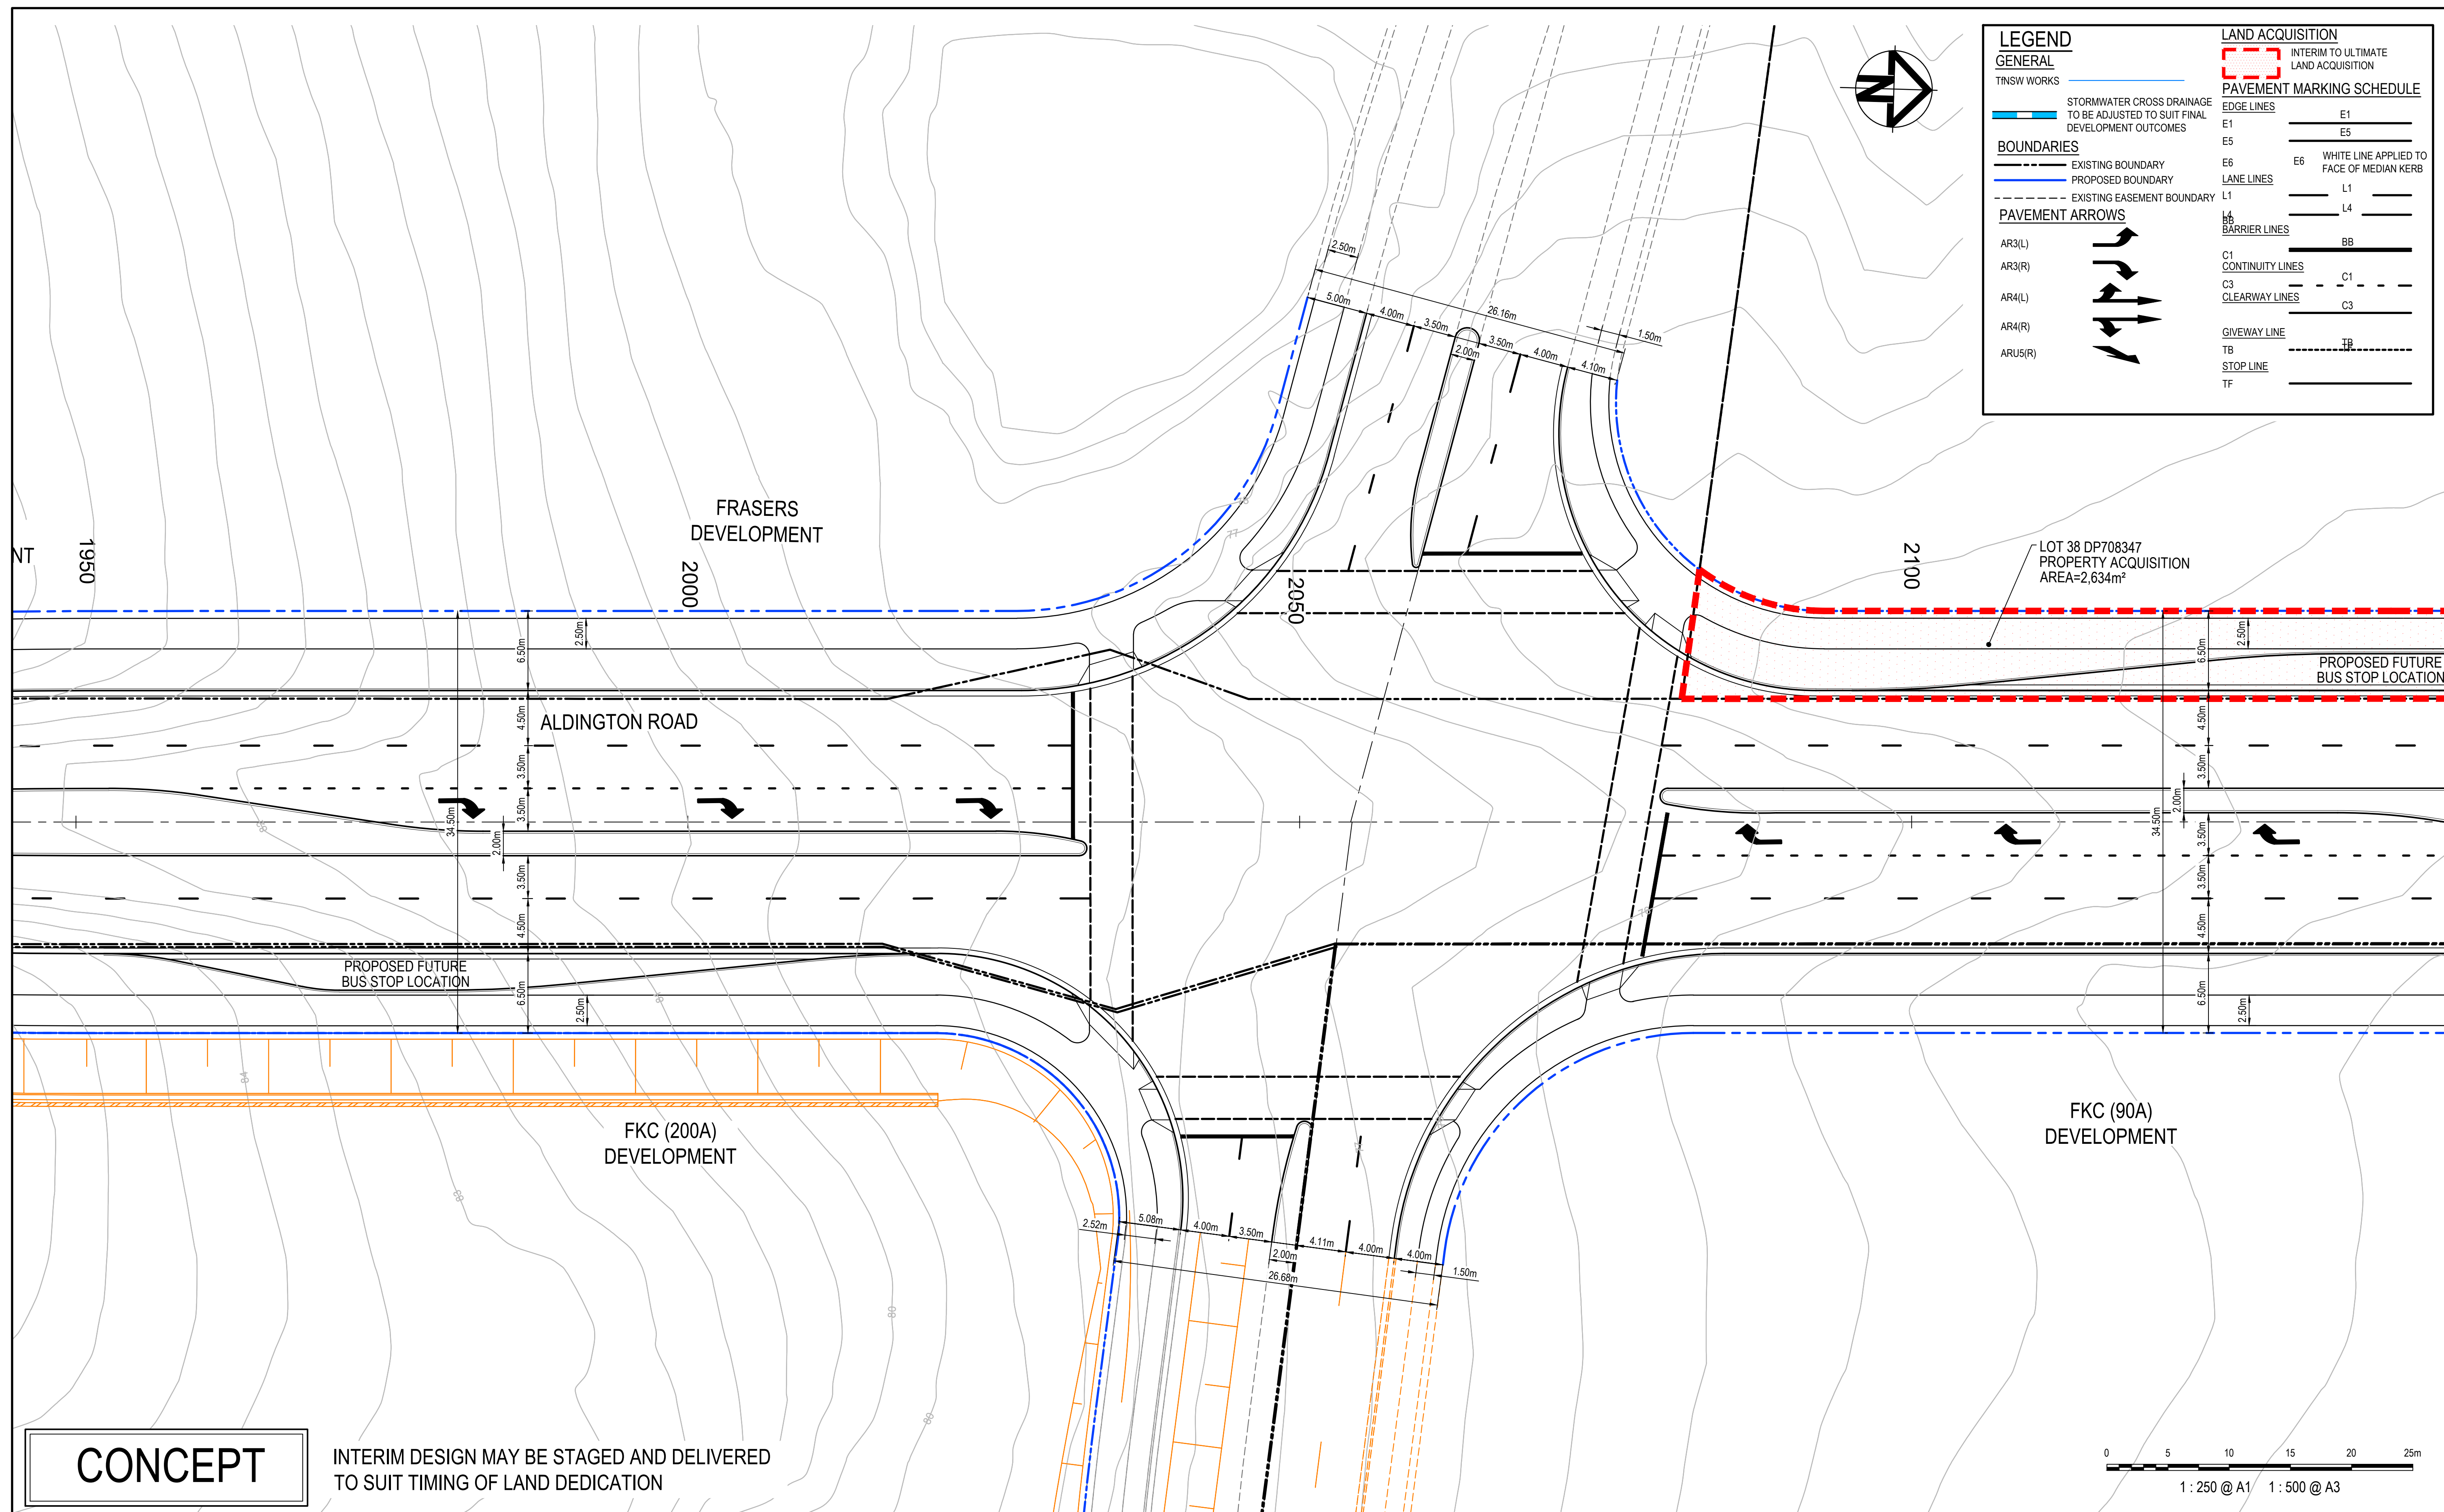
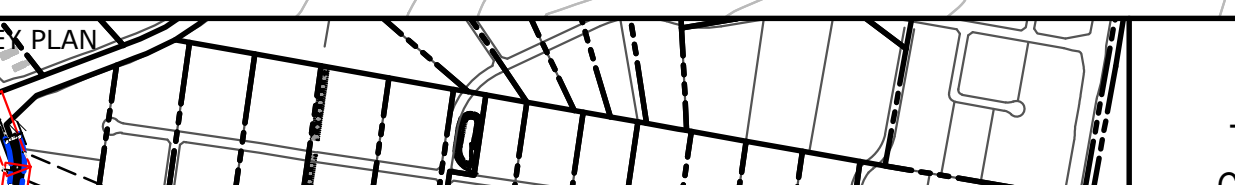


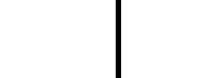

					THIS DRAWING CANNOT BE COPIED OR REPRODUCED IN ANY FORM OR USED FOR ANY OTHER PURPOSE OTHER THAN THAT ORIGINALLY INTENDED WITHOUT THE WRITTEN PERMISSION OF AT&L		Client  		Scales 1 : 250 Grid GDA2020 Height Datum AHD 			Drawn ASD Designed ASD Checked AMcL Approved AMcL			Project ABBOTTS ROAD AND ALDINGTON ROAD ULTIMATE DESIGN			Civil Engineers and Project Managers  Level 7, 153 Walker Street North Sydney NSW 2060 ABN 96 130 882 405 Tel: 02 9439 1777 Fax: 02 9923 1055 www.atl.net.au info@atl.net.au		
									Title LINEMARKING ULTIMATE PLAN SHEET 17			Status FOR INFORMATION NOT TO BE ISSUED FOR CONSTRUCTION Project - Drawing No. 21-843-C622			A1 Issue F					

LEGEND

GENERAL

TINSW WORKS

STORMWATER CROSS DRAINAGE TO BE ADJUSTED TO SUIT FINAL DEVELOPMENT OUTCOMES

BOUNDARIES

EXISTING BOUNDARY

PROPOSED BOUNDARY

EXISTING EASEMENT BOUNDARY

PAVEMENT ARROWS

AR3(L)

AR3(R)

AR4(L)

AR4(R)

ARU5(R)

LAND ACQUISITION

INTERIM TO ULTIMATE LAND ACQUISITION

PAVEMENT MARKING SCHEDULE

EDGE LINES

E1

E5

E6

E6

WHITE LINE APPLIED TO FACE OF MEDIAN KERB

LANE LINES

L1

L4

BARRIER LINES

BB

C1

C1

C3


C3

GIVEWAY LINE

TB

STOP LINE


TF

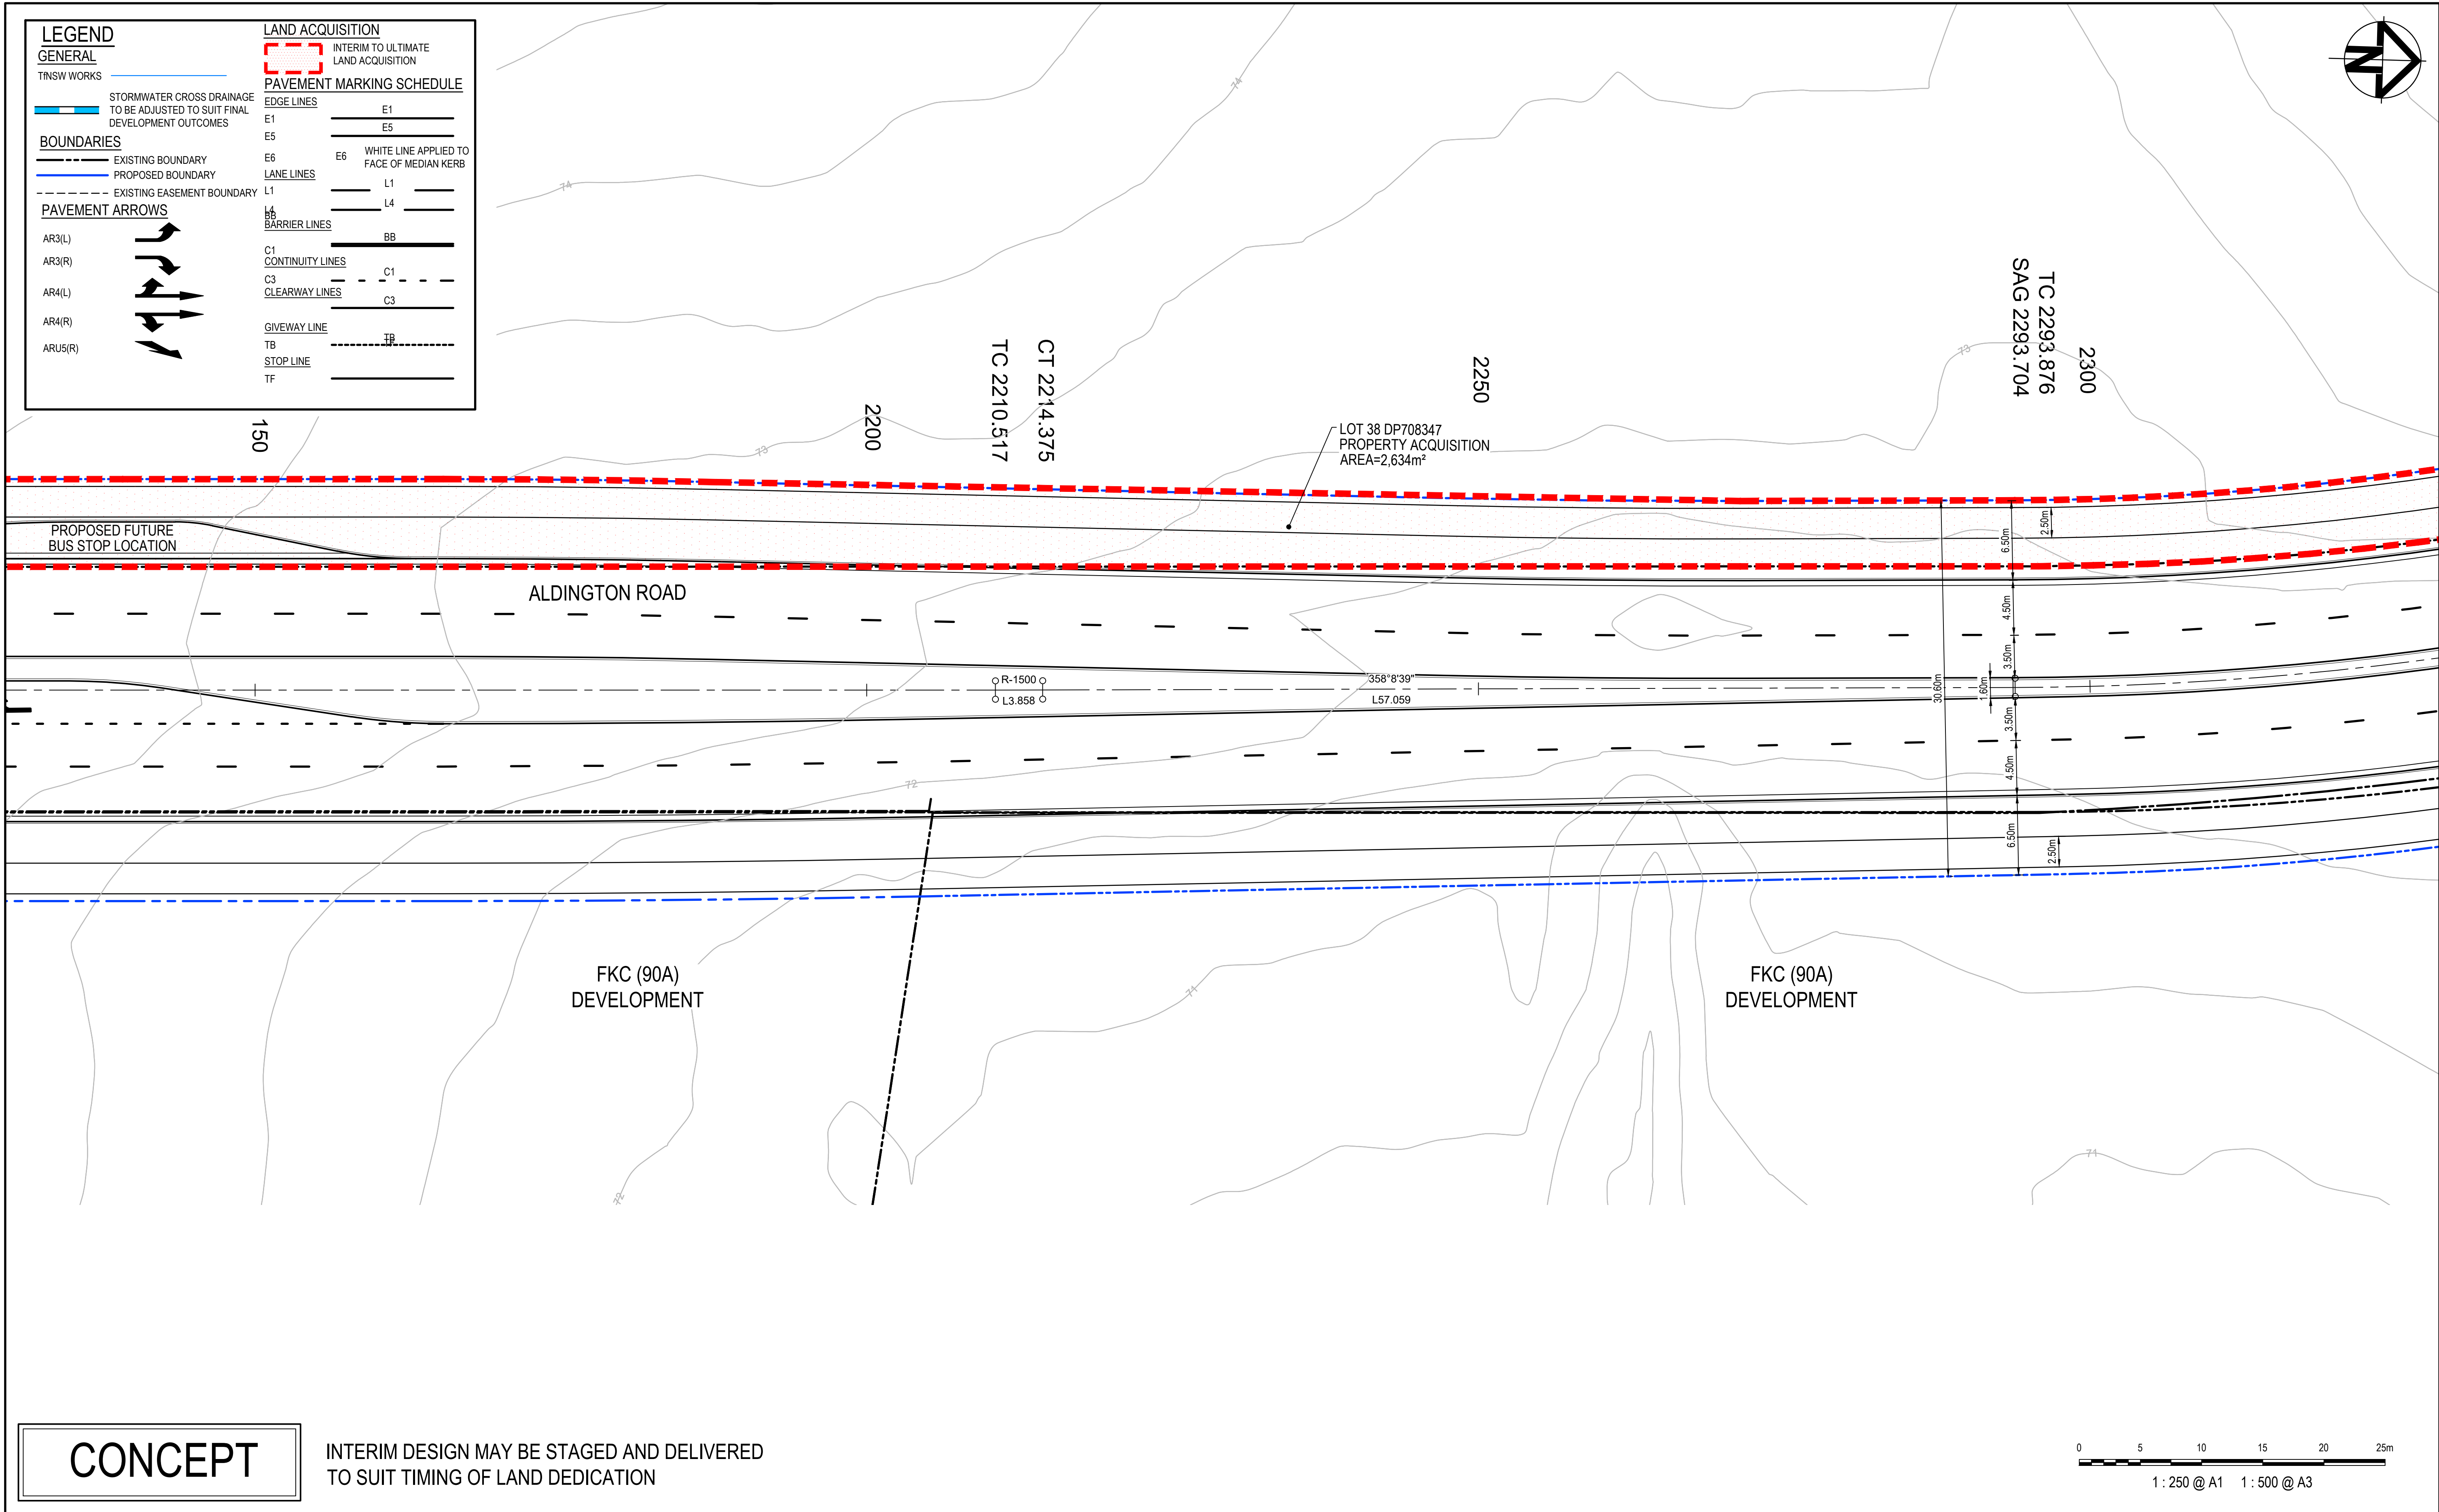

CONCEPT

INTERIM DESIGN MAY BE STAGED AND DELIVERED TO SUIT TIMING OF LAND DEDICATION

Issue	Description	Date
F	ISSUED FOR INFORMATION	01-07-22
E	ISSUED FOR INFORMATION	13-04-22
D	ISSUED FOR INFORMATION	07-12-21
C	ISSUED FOR INFORMATION	08-09-21
B	ISSUED FOR INFORMATION	24-05-21
A	ISSUED FOR INFORMATION	10-05-21

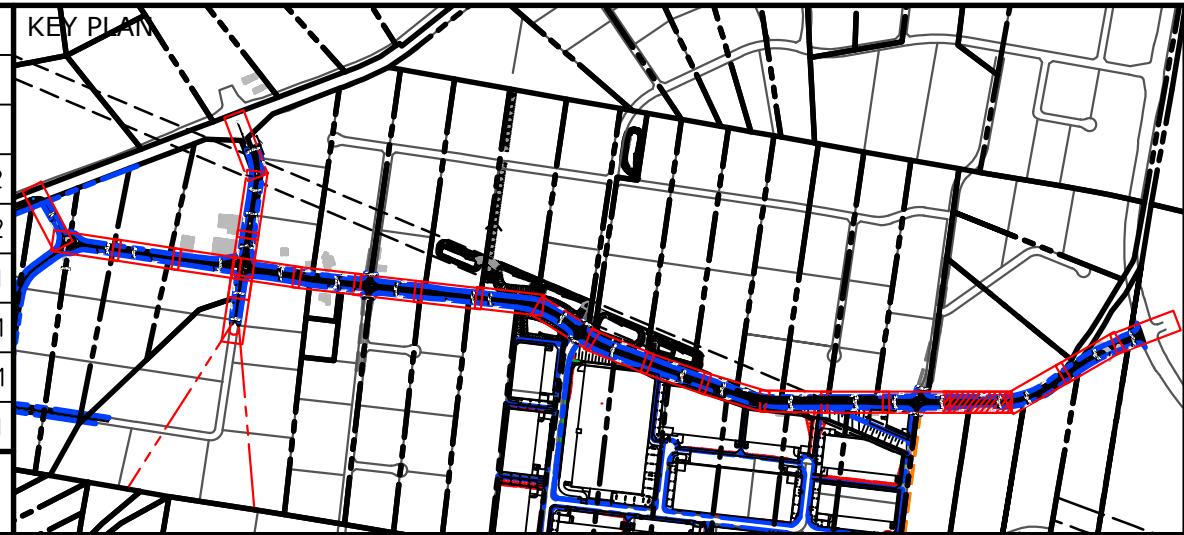

THIS DRAWING CANNOT BE COPIED OR REPRODUCED IN ANY FORM OR USED FOR ANY OTHER PURPOSE OTHER THAN THAT ORIGINALLY INTENDED WITHOUT THE WRITTEN PERMISSION OF AT&L

Client

FRASERS PROPERTY

ESR

Stockland

FIFECAPITAL

Scales	1 : 250	Drawn	ASD
Grid	GDA2020	Designed	ASD
Height Datum	AHD	Checked	AMcL
		Approved	AMcL

Project

ABBOTTS ROAD AND ALDINGTON ROAD ULTIMATE DESIGN

Title

LINEMARKING ULTIMATE PLAN SHEET 18

Civil Engineers and Project Managers

at&l

Level 7, 153 Walker Street
North Sydney NSW 2060
ABN 96 130 882 405
Tel: 02 9439 1777
Fax: 02 9923 1055
www.atl.net.au
info@atl.net.au

Status

FOR INFORMATION
NOT TO BE ISSUED FOR CONSTRUCTION

Project - Drawing No.

21-843-C623

Issue

F

LEGEND

GENERAL

TINSW WORKS

STORMWATER CROSS DRAINAGE TO BE ADJUSTED TO SUIT FINAL DEVELOPMENT OUTCOMES

BOUNDARIES

EXISTING BOUNDARY

PROPOSED BOUNDARY

EXISTING EASEMENT BOUNDARY

PAVEMENT ARROWS

AR3(L)

AR3(R)

AR4(L)

AR4(R)

ARU5(R)

LAND ACQUISITION

INTERIM TO ULTIMATE LAND ACQUISITION

PAVEMENT MARKING SCHEDULE

EDGE LINES

E1

E5

E6

E6

WHITE LINE APPLIED TO FACE OF MEDIAN KERB

LANE LINES

L1

L4

BARRIER LINES

BB

C1

C1

C3


C3

GIVEWAY LINE

TB


STOP LINE

TF

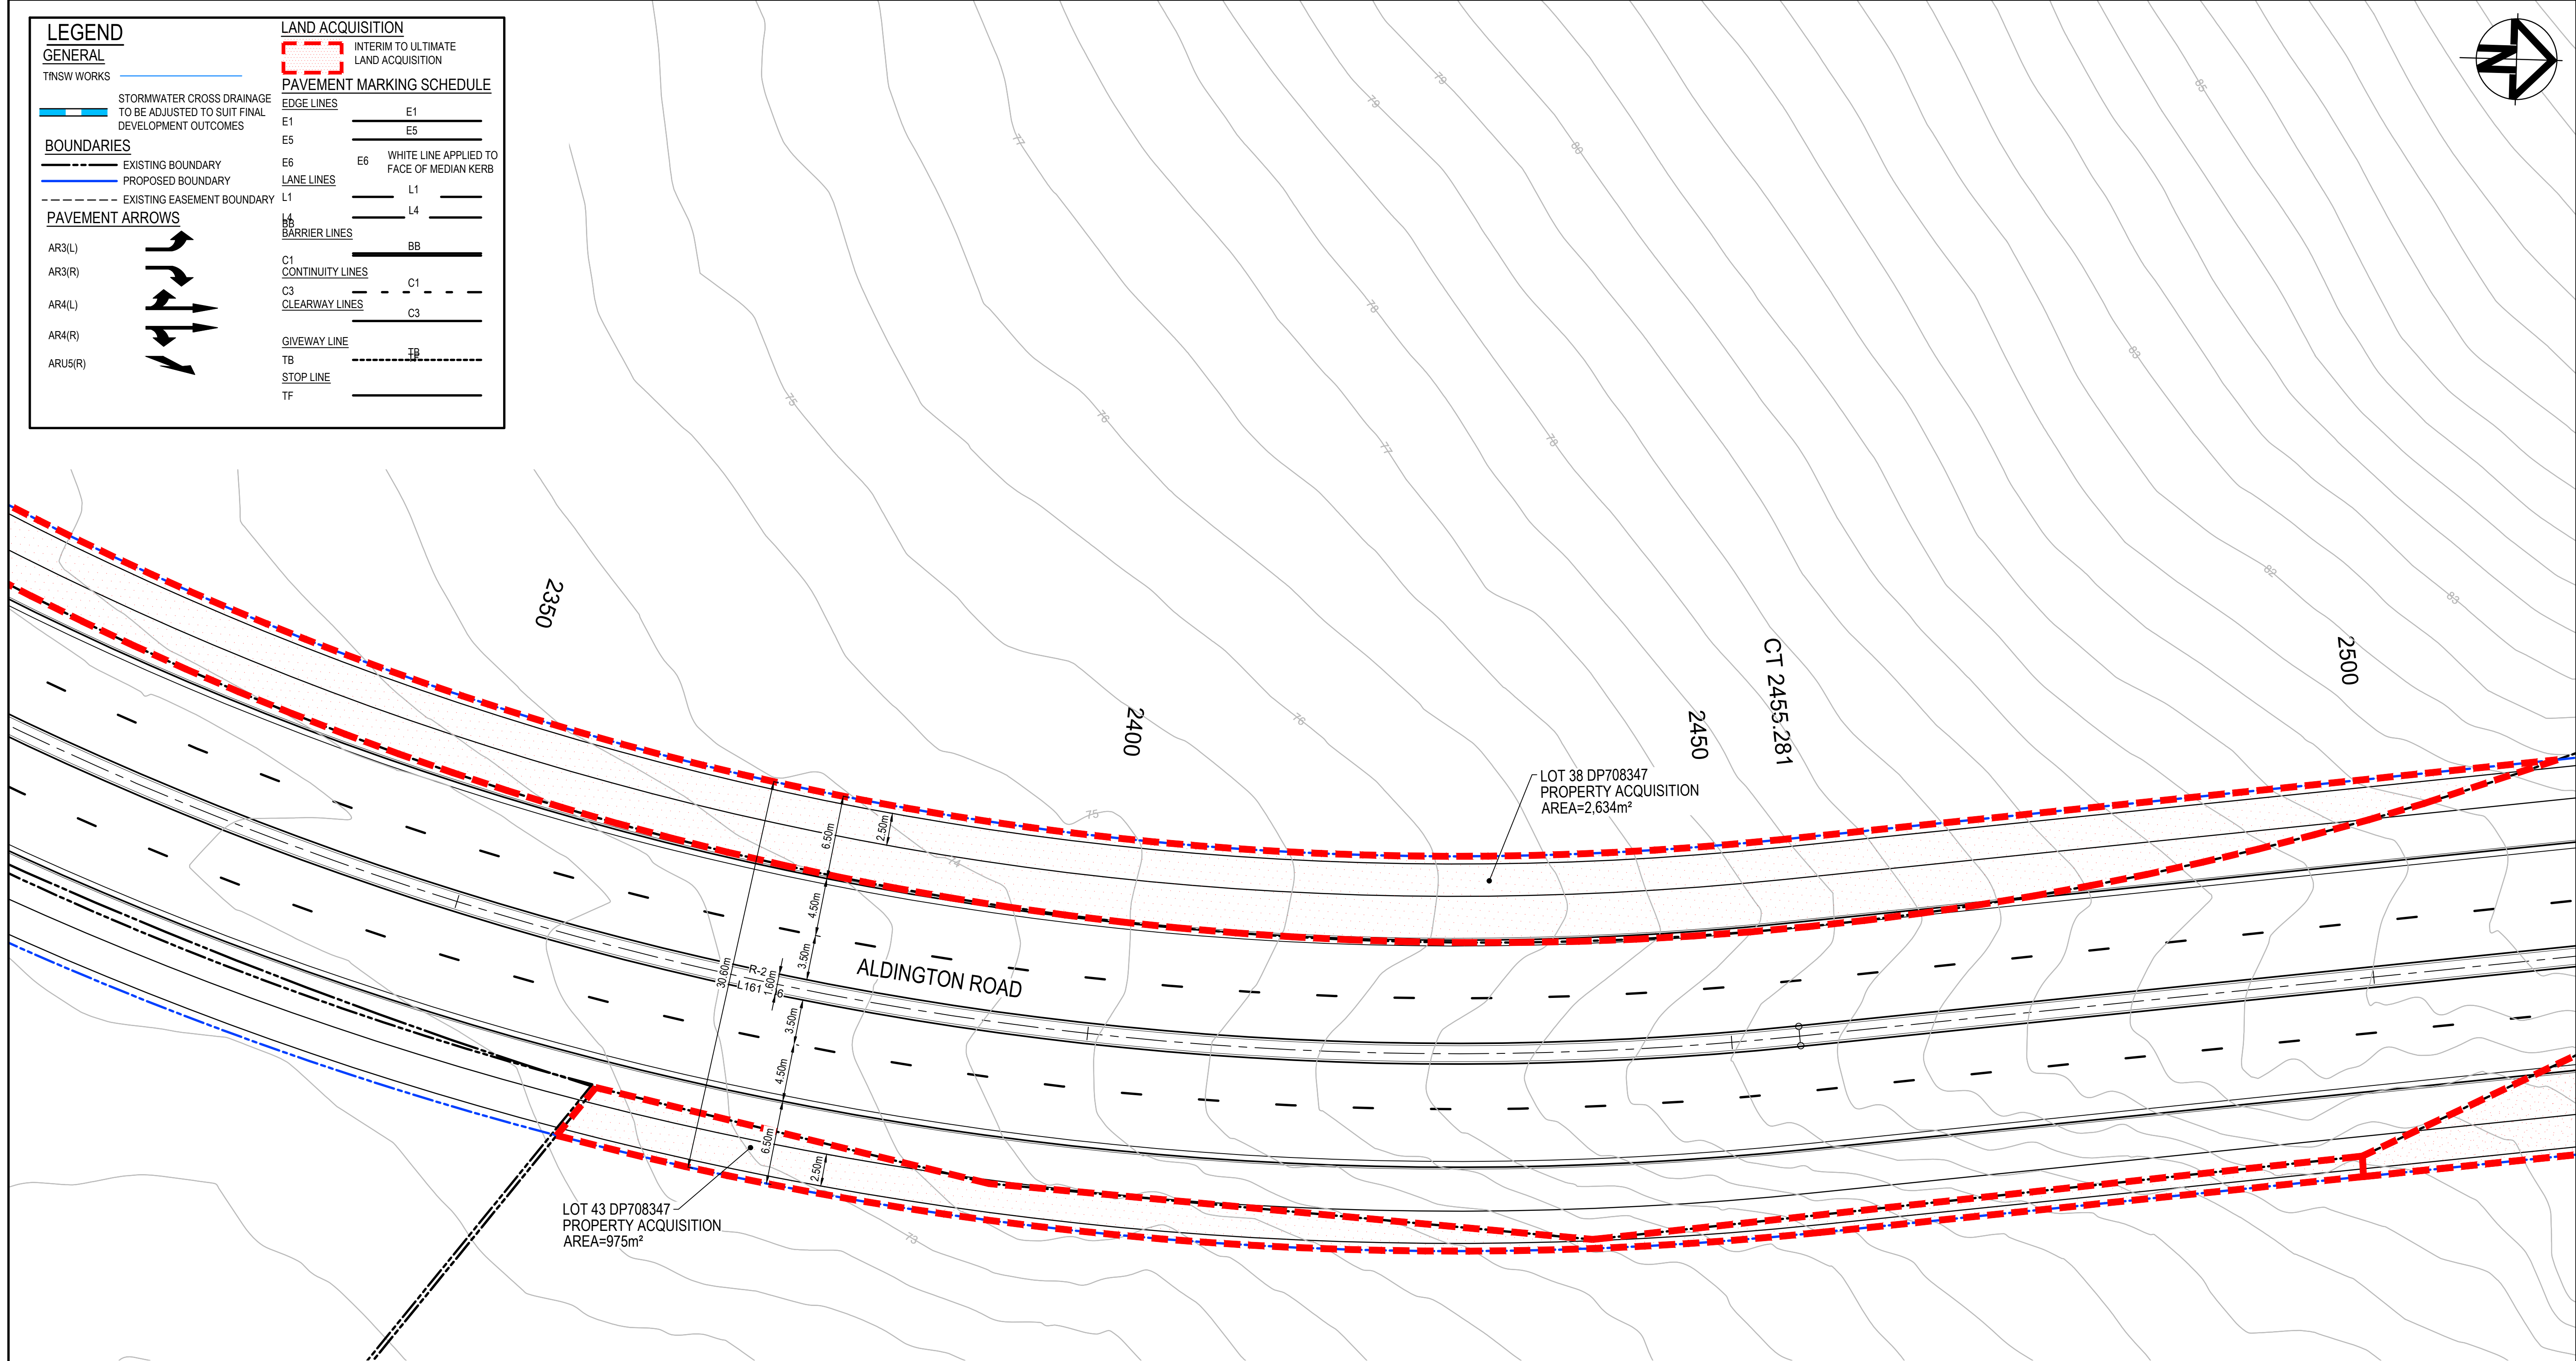

CONCEPT

INTERIM DESIGN MAY BE STAGED AND DELIVERED TO SUIT TIMING OF LAND DEDICATION

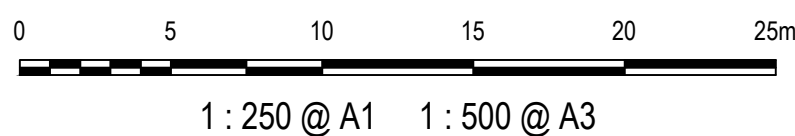

Issue	Description	Date
F	ISSUED FOR INFORMATION	01-07-22
E	ISSUED FOR INFORMATION	13-04-22
D	ISSUED FOR INFORMATION	07-12-21
C	ISSUED FOR INFORMATION	08-09-21
B	ISSUED FOR INFORMATION	24-05-21
A	ISSUED FOR INFORMATION	10-05-21



THIS DRAWING CANNOT BE COPIED OR REPRODUCED IN ANY FORM OR USED FOR ANY OTHER PURPOSE OTHER THAN THAT ORIGINALLY INTENDED WITHOUT THE WRITTEN PERMISSION OF AT&L

Client

FRASERS PROPERTY

ESR

Stockland

FIFECAPITAL

Scales

1 : 250

Grid

GDA2020

Height Datum

AHD

GDA2020

Drawn

ASD

Designed

ASD

Checked

AMcL

Approved

AMcL

Project

ABBOTTS ROAD AND ALDINGTON ROAD ULTIMATE DESIGN

Title

LINEMARKING ULTIMATE PLAN SHEET 19

Civil Engineers and Project Managers

at&l

Level 7, 153 Walker Street North Sydney NSW 2060
ABN 96 130 882 405
Tel: 02 9439 1777
Fax: 02 9923 1055
www.atl.net.au
info@atl.net.au

Status

FOR INFORMATION NOT TO BE ISSUED FOR CONSTRUCTION

Project - Drawing No.

21-843-C624

Issue

F

LEGEND

GENERAL

TINSW WORKS

STORMWATER CROSS DRAINAGE TO BE ADJUSTED TO SUIT FINAL DEVELOPMENT OUTCOMES

BOUNDARIES

EXISTING BOUNDARY

PROPOSED BOUNDARY

EXISTING EASEMENT BOUNDARY

PAVEMENT ARROWS

AR3(L)

AR3(R)

AR4(L)

AR4(R)

ARU5(R)

LAND ACQUISITION

INTERIM TO ULTIMATE LAND ACQUISITION

PAVEMENT MARKING SCHEDULE

EDGE LINES

E1

E5

E6

E6

WHITE LINE APPLIED TO FACE OF MEDIAN KERB

LANE LINES

L1

L4

L6

BARRIER LINES

BB

C1

CONTINUITY LINES

C3

CLEARWAY LINES


C3

GIVEWAY LINE

TB


STOP LINE

TF

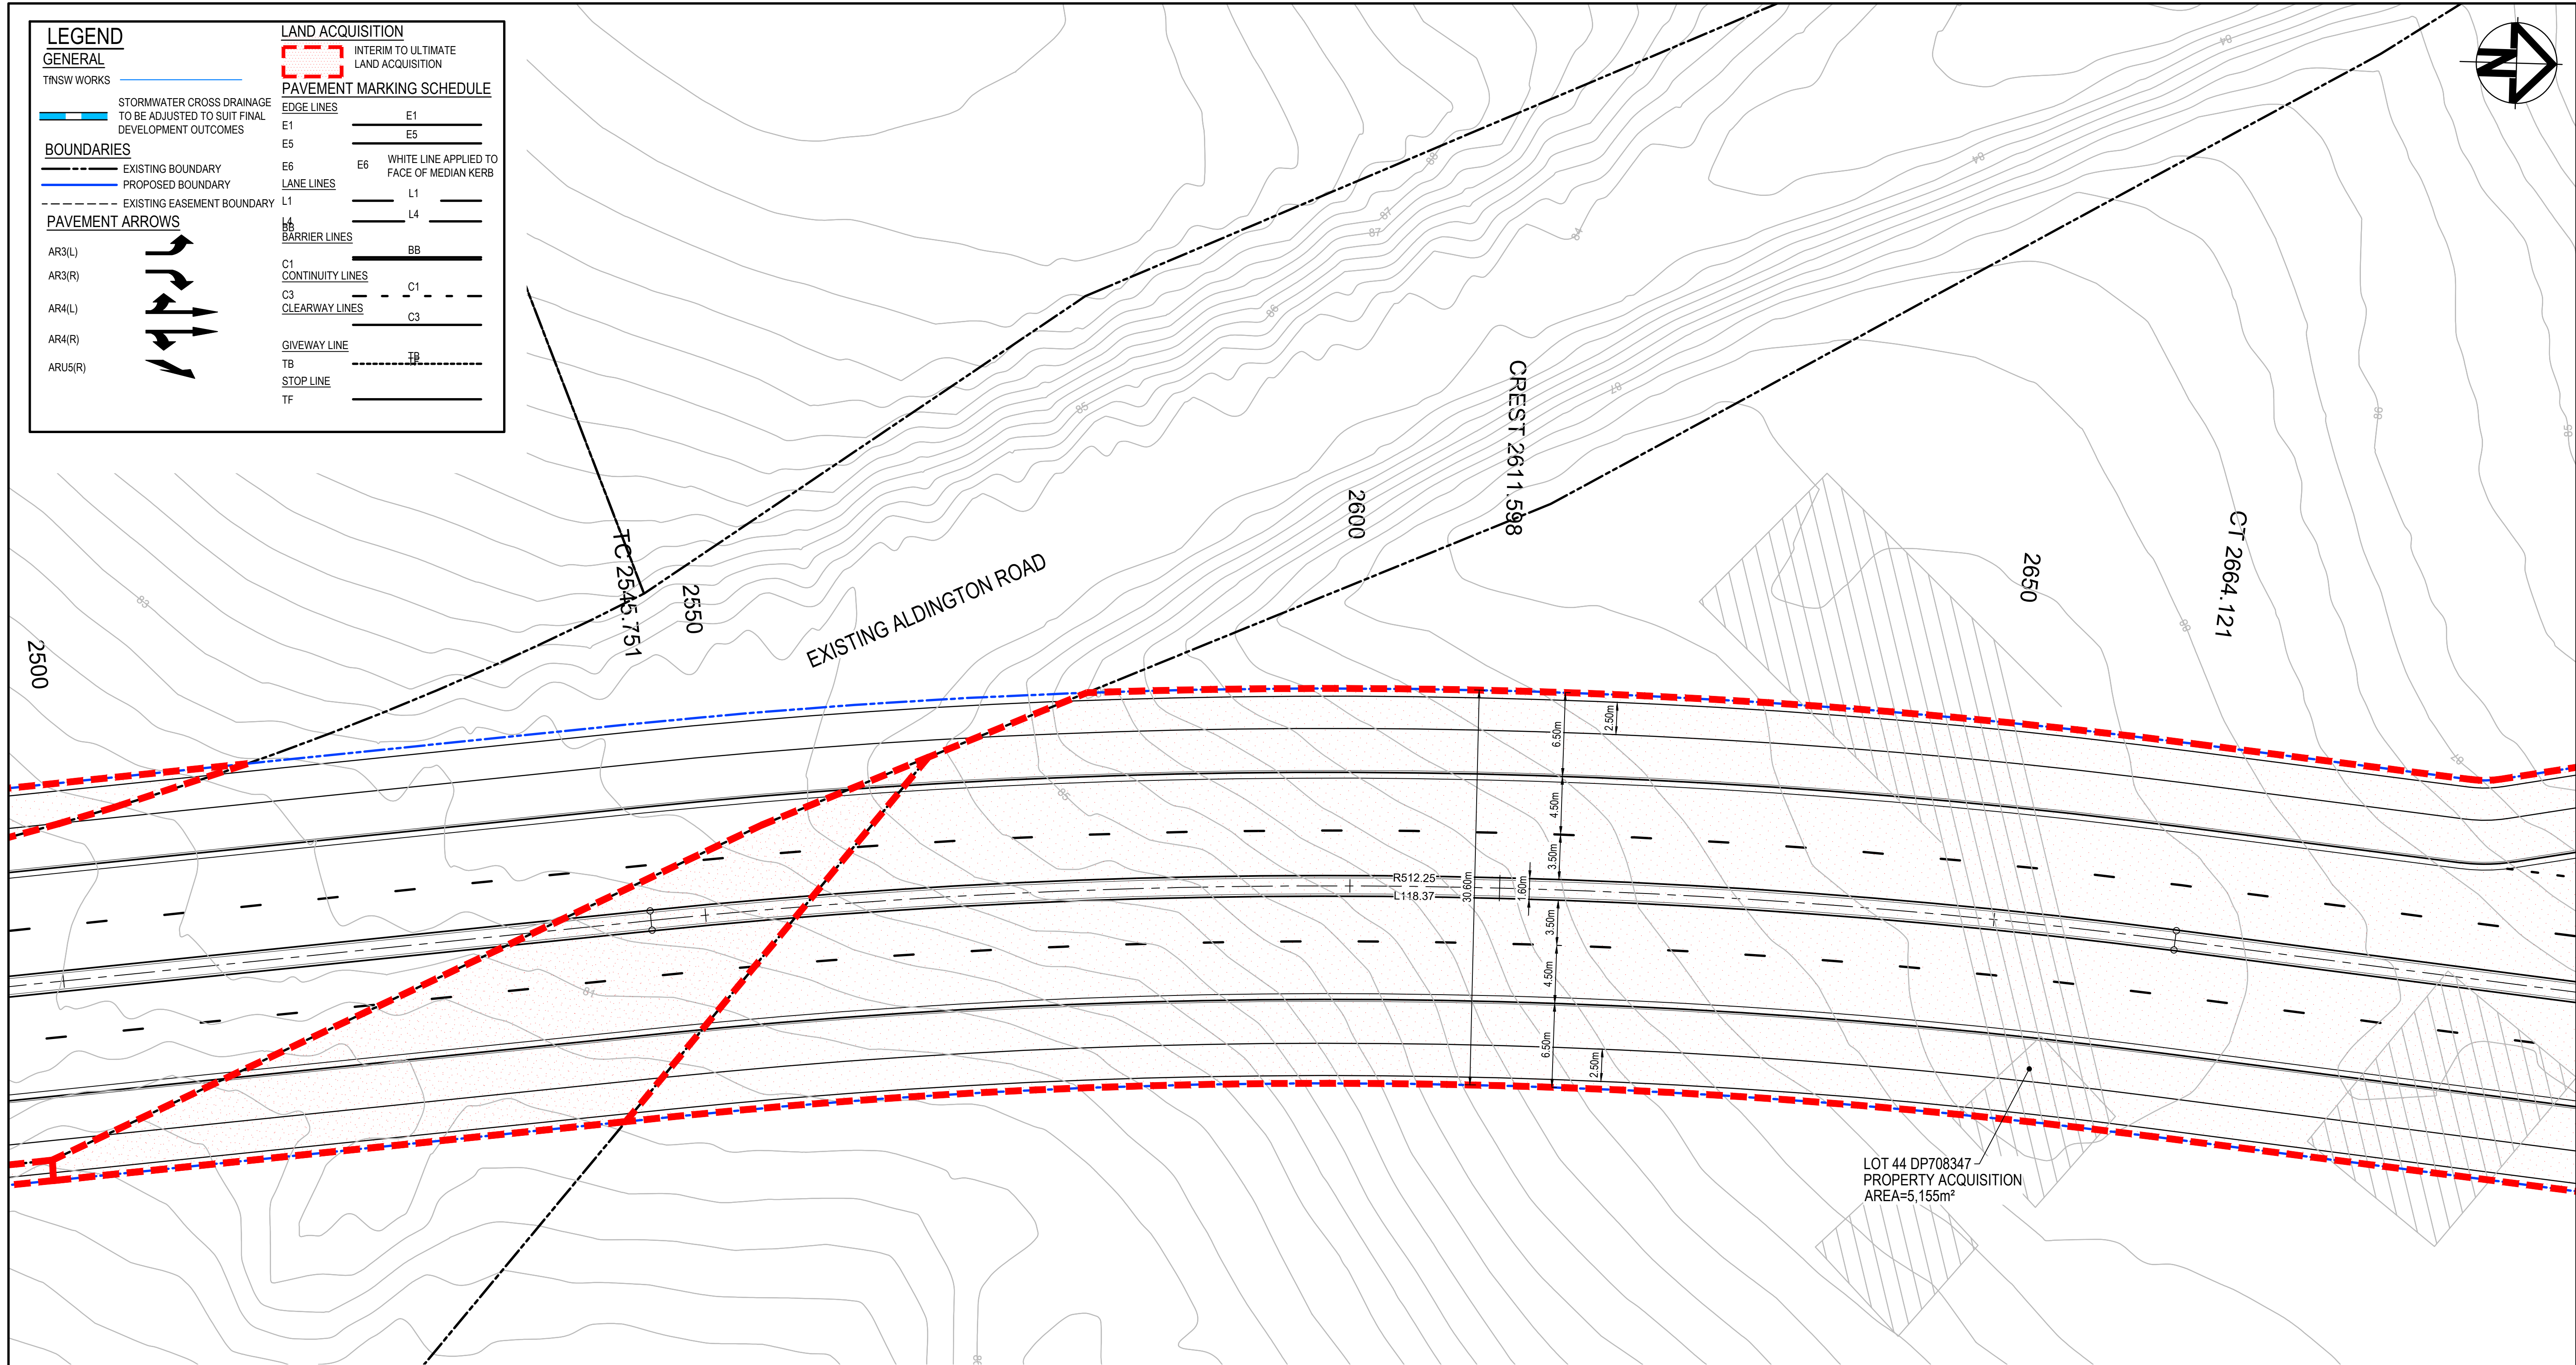


CONCEPT

INTERIM DESIGN MAY BE STAGED AND DELIVERED TO SUIT TIMING OF LAND DEDICATION

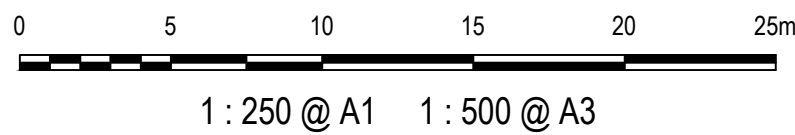

Issue	Description	Date
F	ISSUED FOR INFORMATION	01-07-22
E	ISSUED FOR INFORMATION	13-04-22
D	ISSUED FOR INFORMATION	07-12-21
C	ISSUED FOR INFORMATION	08-09-21
B	ISSUED FOR INFORMATION	24-05-21
A	ISSUED FOR INFORMATION	10-05-21

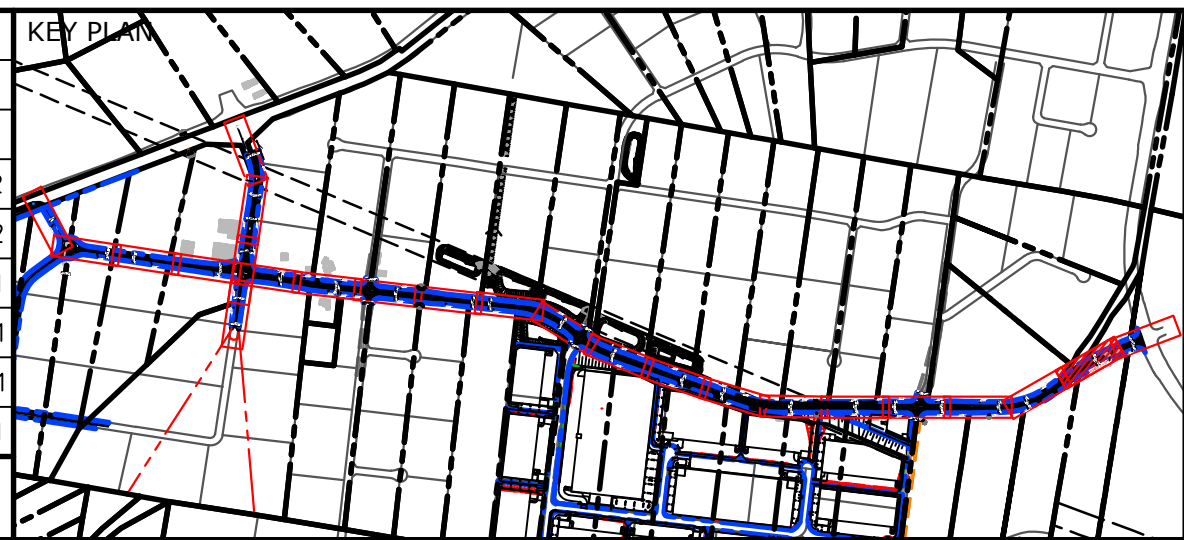

THIS DRAWING CANNOT BE COPIED OR REPRODUCED IN ANY FORM OR USED FOR ANY OTHER PURPOSE OTHER THAN THAT ORIGINALLY INTENDED WITHOUT THE WRITTEN PERMISSION OF AT&L

Client

FRASERS PROPERTY

ESR

Stockland

FIFECAPITAL

Scales

1 : 250

Grid

GDA2020

Height Datum

AHD

Project

ABBOTTS ROAD AND ALDINGTON ROAD ULTIMATE DESIGN

Title

LINEMARKING ULTIMATE PLAN SHEET 20

Civil Engineers and Project Managers

Level 7, 153 Walker Street
North Sydney NSW 2060
ABN 96 130 882 405
Tel: 02 9439 1777
Fax: 02 9923 1055
www.atl.net.au
info@atl.net.au

Status

FOR INFORMATION
NOT TO BE ISSUED FOR CONSTRUCTION

Project - Drawing No.

21-843-C625

Issue

F

A1

LEGEND

GENERAL

TINSW WORKS

STORMWATER CROSS DRAINAGE
TO BE ADJUSTED TO SUIT FINAL
DEVELOPMENT OUTCOMES

BOUNDARIES

EXISTING BOUNDARY

PROPOSED BOUNDARY

EXISTING EASEMENT BOUNDARY

PAVEMENT ARROWS

AR3(L)

AR3(R)

AR4(L)

AR4(R)

ARU5(R)

LAND ACQUISITION

INTERIM TO ULTIMATE
LAND ACQUISITION

PAVEMENT MARKING SCHEDULE

EDGE LINES

E1

E5

E6

E6

WHITE LINE APPLIED TO
FACE OF MEDIAN KERB

LANE LINES

L1

L4

BARRIER LINES

BB

C1

C1

C3

C3



CLEARWAY LINES

GIVEWAY LINE

TB


STOP LINE

TF

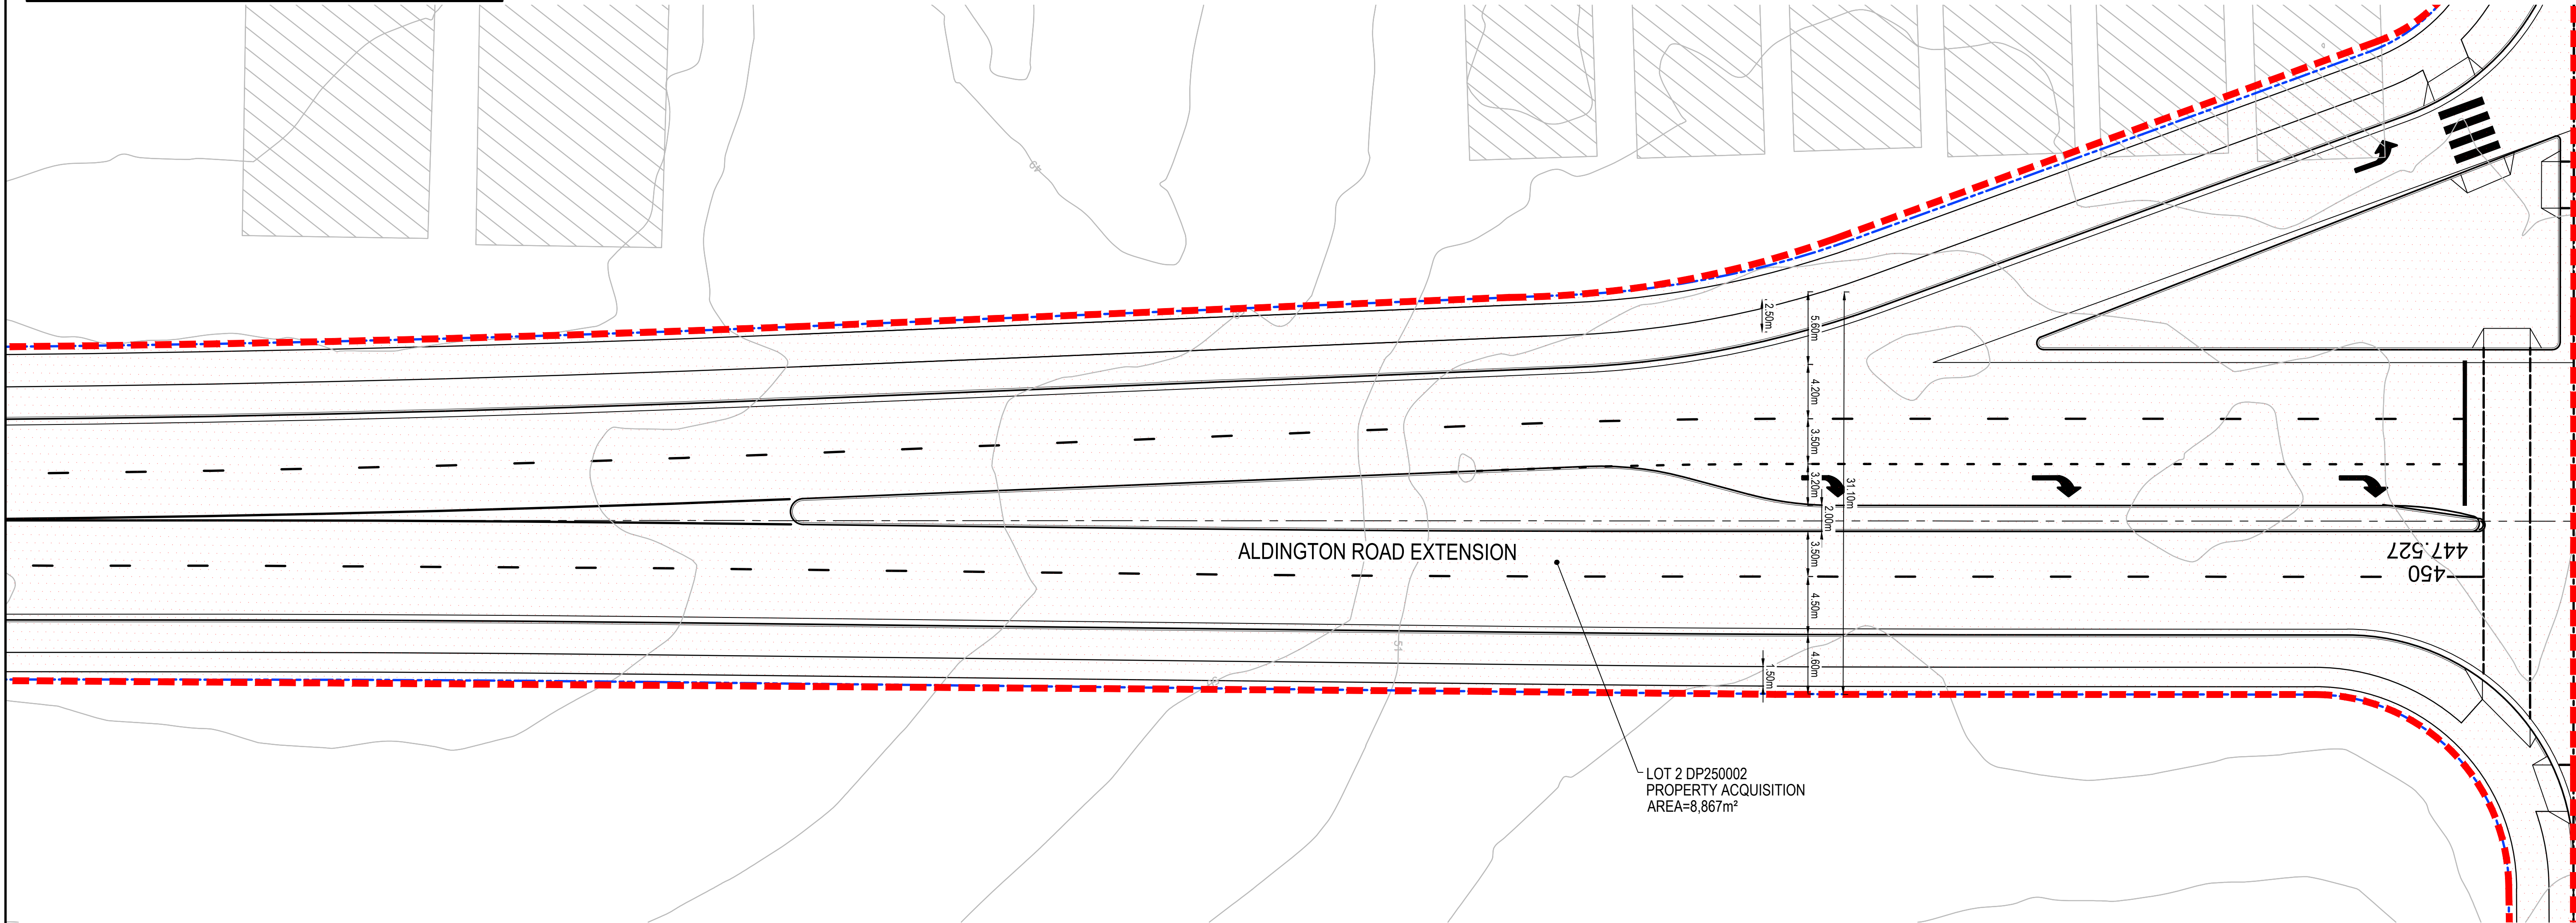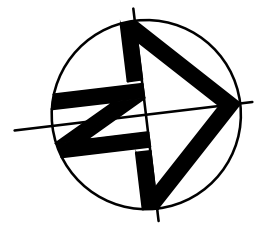


CONCEPT

INTERIM DESIGN MAY BE STAGED AND DELIVERED
TO SUIT TIMING OF LAND DEDICATION

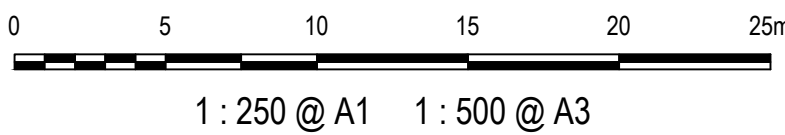

Issue	Description	Date
E	ISSUED FOR INFORMATION	01-07-22
D	ISSUED FOR INFORMATION	13-04-22
C	ISSUED FOR INFORMATION	07-12-21
B	ISSUED FOR INFORMATION	08-09-21
A	ISSUED FOR INFORMATION	24-05-21

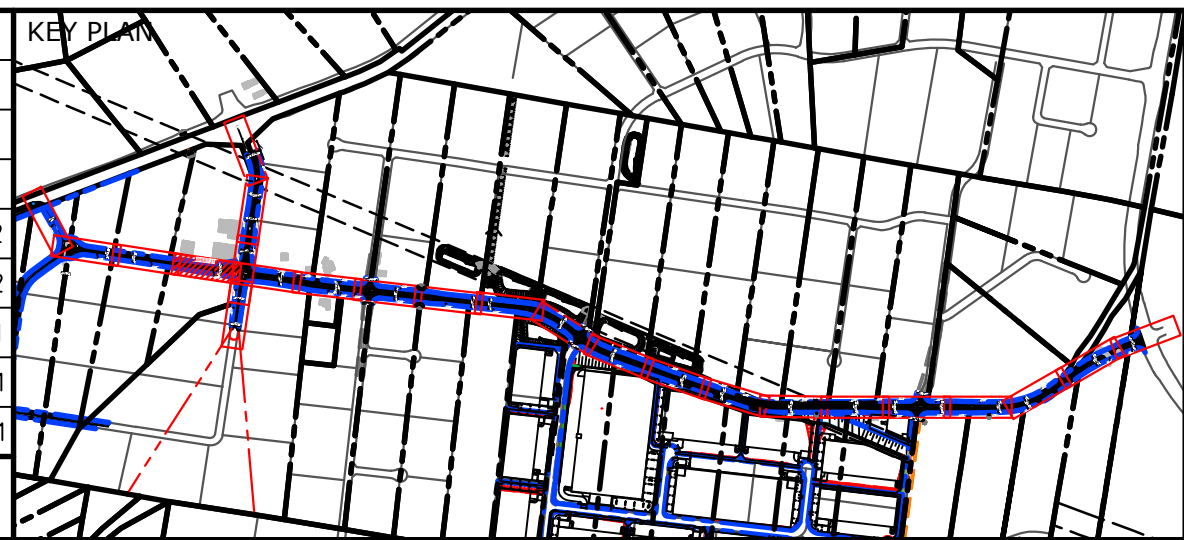

THIS DRAWING CANNOT BE
COPIED OR REPRODUCED IN
ANY FORM OR USED FOR ANY
OTHER PURPOSE OTHER THAN
THAT ORIGINALLY INTENDED
WITHOUT THE WRITTEN
PERMISSION OF AT&L

Client

Scales

1 : 250

Grid

GDA2020

Height Datum

AHD

Drawn

ASD

Designed

ASD

Checked

AMcL

Approved

AMcL

Project

ABBOTTS ROAD AND
ALDINGTON ROAD
ULTIMATE DESIGN

Title

LINEMARKING ULTIMATE
PLAN
SHEET 22

Civil Engineers and Project Managers

Level 7, 153 Walker Street
North Sydney NSW 2060
ABN 96 130 882 405
Tel: 02 9439 1777
Fax: 02 9923 1055
www.atl.net.au
info@atl.net.au

Status

FOR INFORMATION
NOT TO BE ISSUED FOR CONSTRUCTION

Project - Drawing No.

21-843-C627

Issue

E

A1

LEGEND

GENERAL

TINSW WORKS

STORMWATER CROSS DRAINAGE
TO BE ADJUSTED TO SUIT FINAL
DEVELOPMENT OUTCOMES

BOUNDARIES

EXISTING BOUNDARY

PROPOSED BOUNDARY

EXISTING EASEMENT BOUNDARY

PAVEMENT ARROWS

AR3(L)

AR3(R)

AR4(L)

AR4(R)

ARU5(R)

LAND ACQUISITION

INTERIM TO ULTIMATE
LAND ACQUISITION

PAVEMENT MARKING SCHEDULE

EDGE LINES

E1

E5

E6

E6

WHITE LINE APPLIED TO
FACE OF MEDIAN KERB

LANE LINES

L1

L4

BARRIER LINES

BB

C1

C3

CLEARWAY LINES



C3

GIVEWAY LINE

TB


STOP LINE

TF

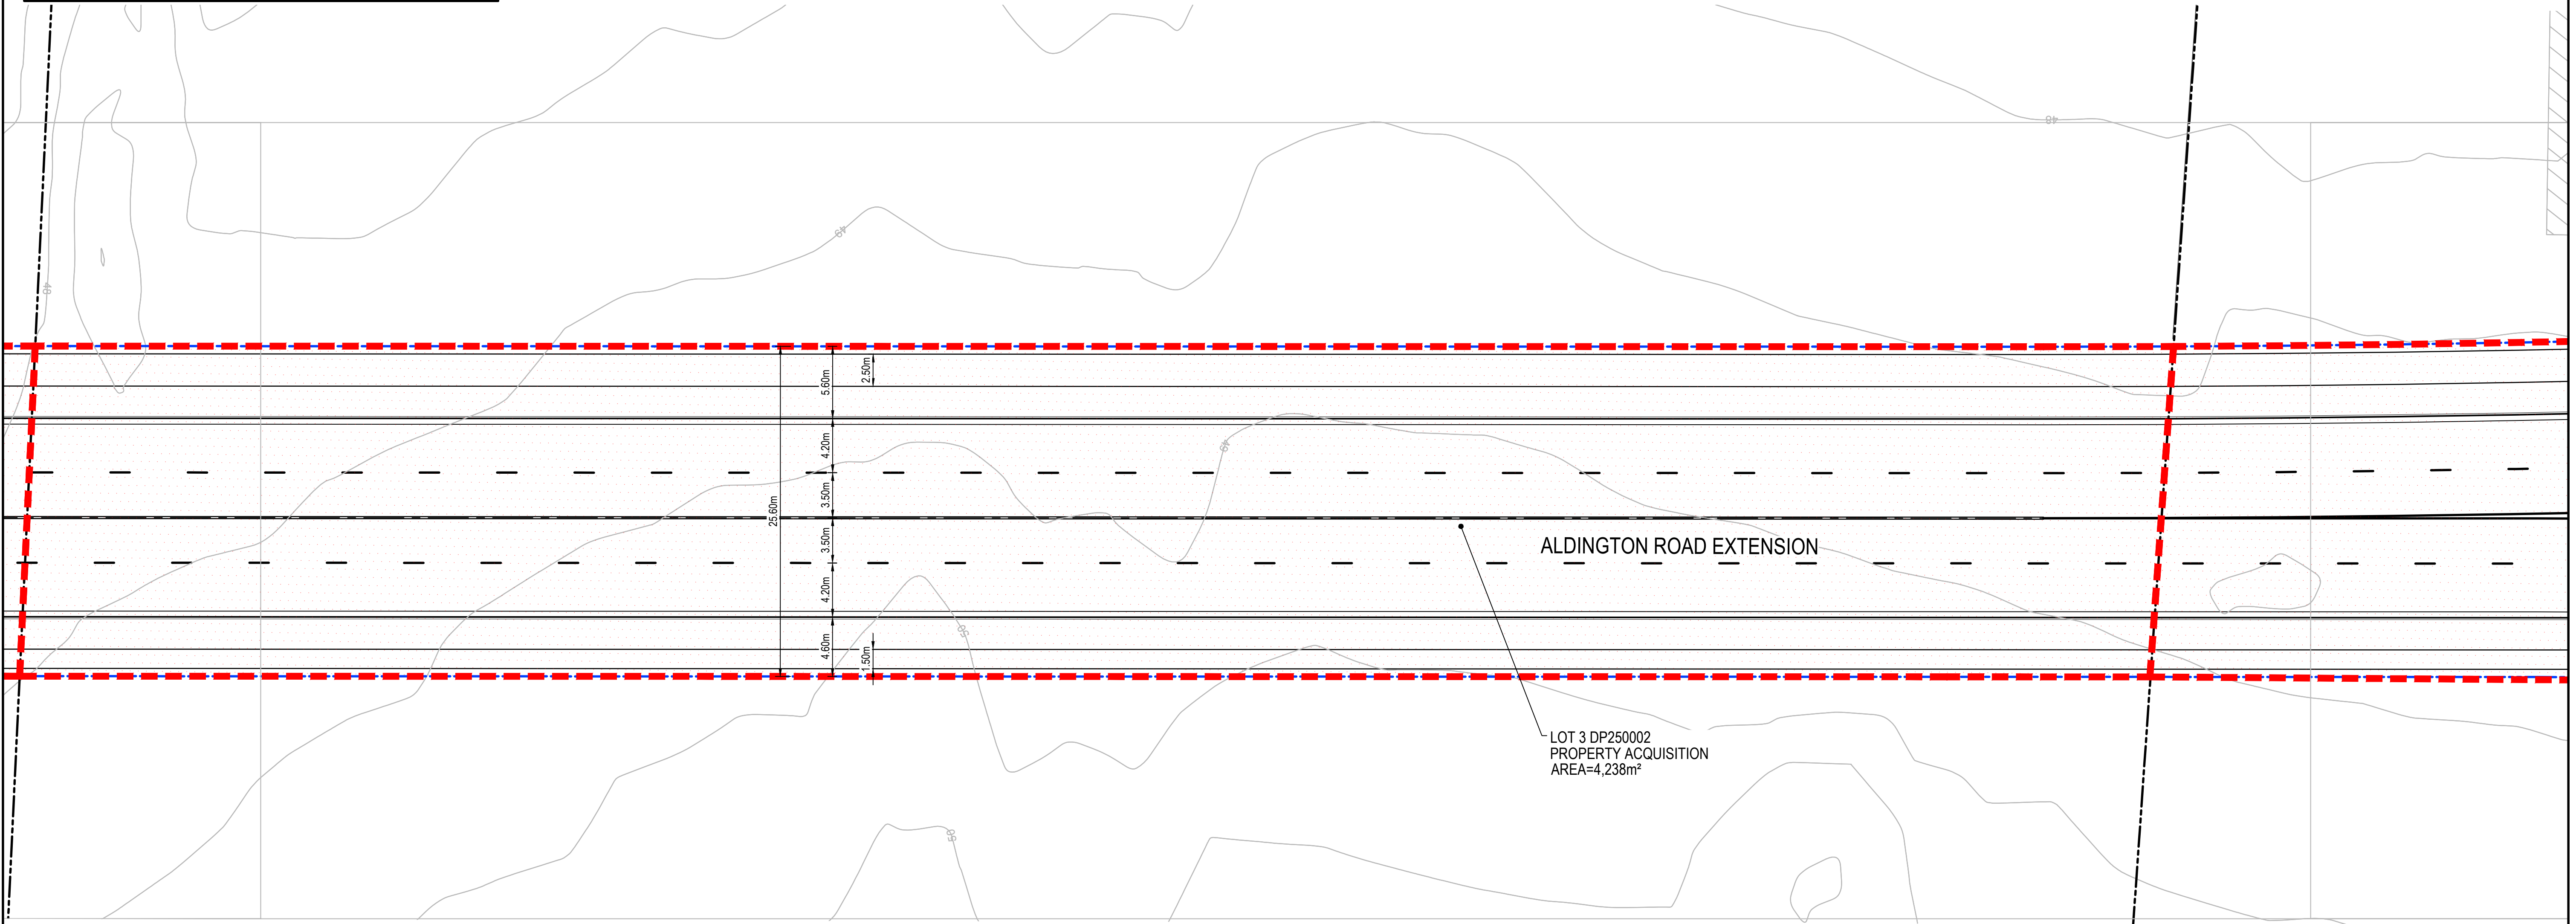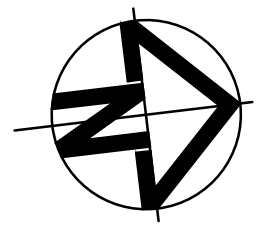


CONCEPT

INTERIM DESIGN MAY BE STAGED AND DELIVERED
TO SUIT TIMING OF LAND DEDICATION

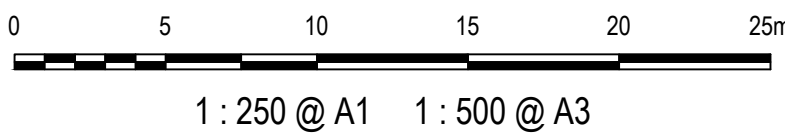

Issue	Description	Date
E	ISSUED FOR INFORMATION	01-07-22
D	ISSUED FOR INFORMATION	13-04-22
C	ISSUED FOR INFORMATION	07-12-21
B	ISSUED FOR INFORMATION	08-09-21
A	ISSUED FOR INFORMATION	24-05-21

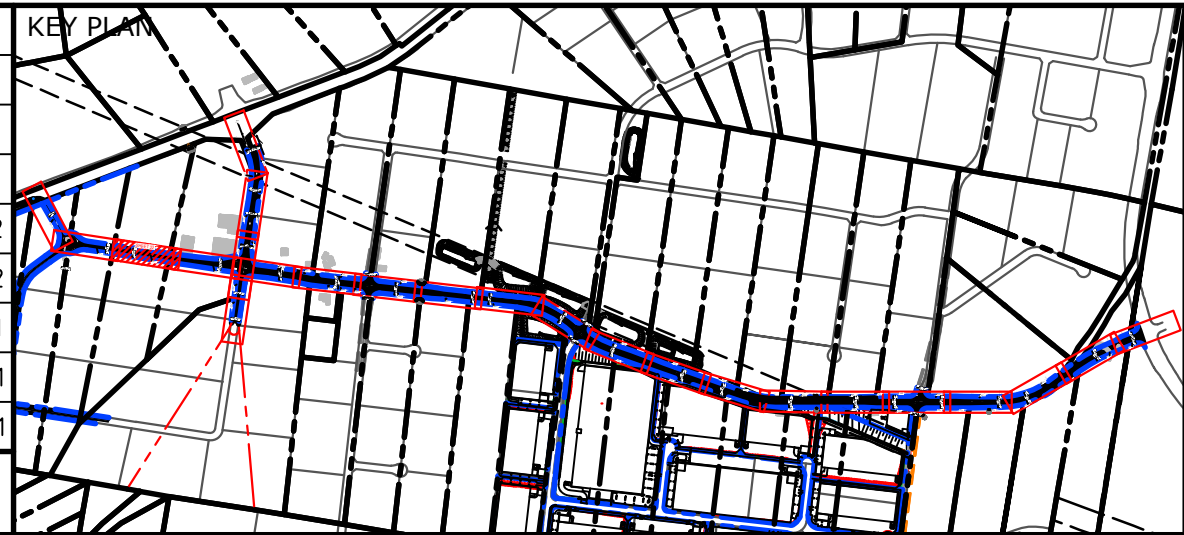

THIS DRAWING CANNOT BE
COPIED OR REPRODUCED IN
ANY FORM OR USED FOR ANY
OTHER PURPOSE OTHER THAN
THAT ORIGINALLY INTENDED
WITHOUT THE WRITTEN
PERMISSION OF AT&L

Client

Scales

1 : 250

Grid

GDA2020

Height Datum

AHD

Project

ABBOTTS ROAD AND
ALDINGTON ROAD
ULTIMATE DESIGN

Title

LINEMARKING ULTIMATE
PLAN
SHEET 23

Civil Engineers and Project Managers

Level 7, 153 Walker Street
North Sydney NSW 2060
ABN 96 130 882 405
Tel: 02 9439 1777
Fax: 02 9923 1055
www.atl.net.au
info@atl.net.au

Status


FOR INFORMATION
NOT TO BE ISSUED FOR CONSTRUCTION

Project - Drawing No.

21-843-C628

Issue

E

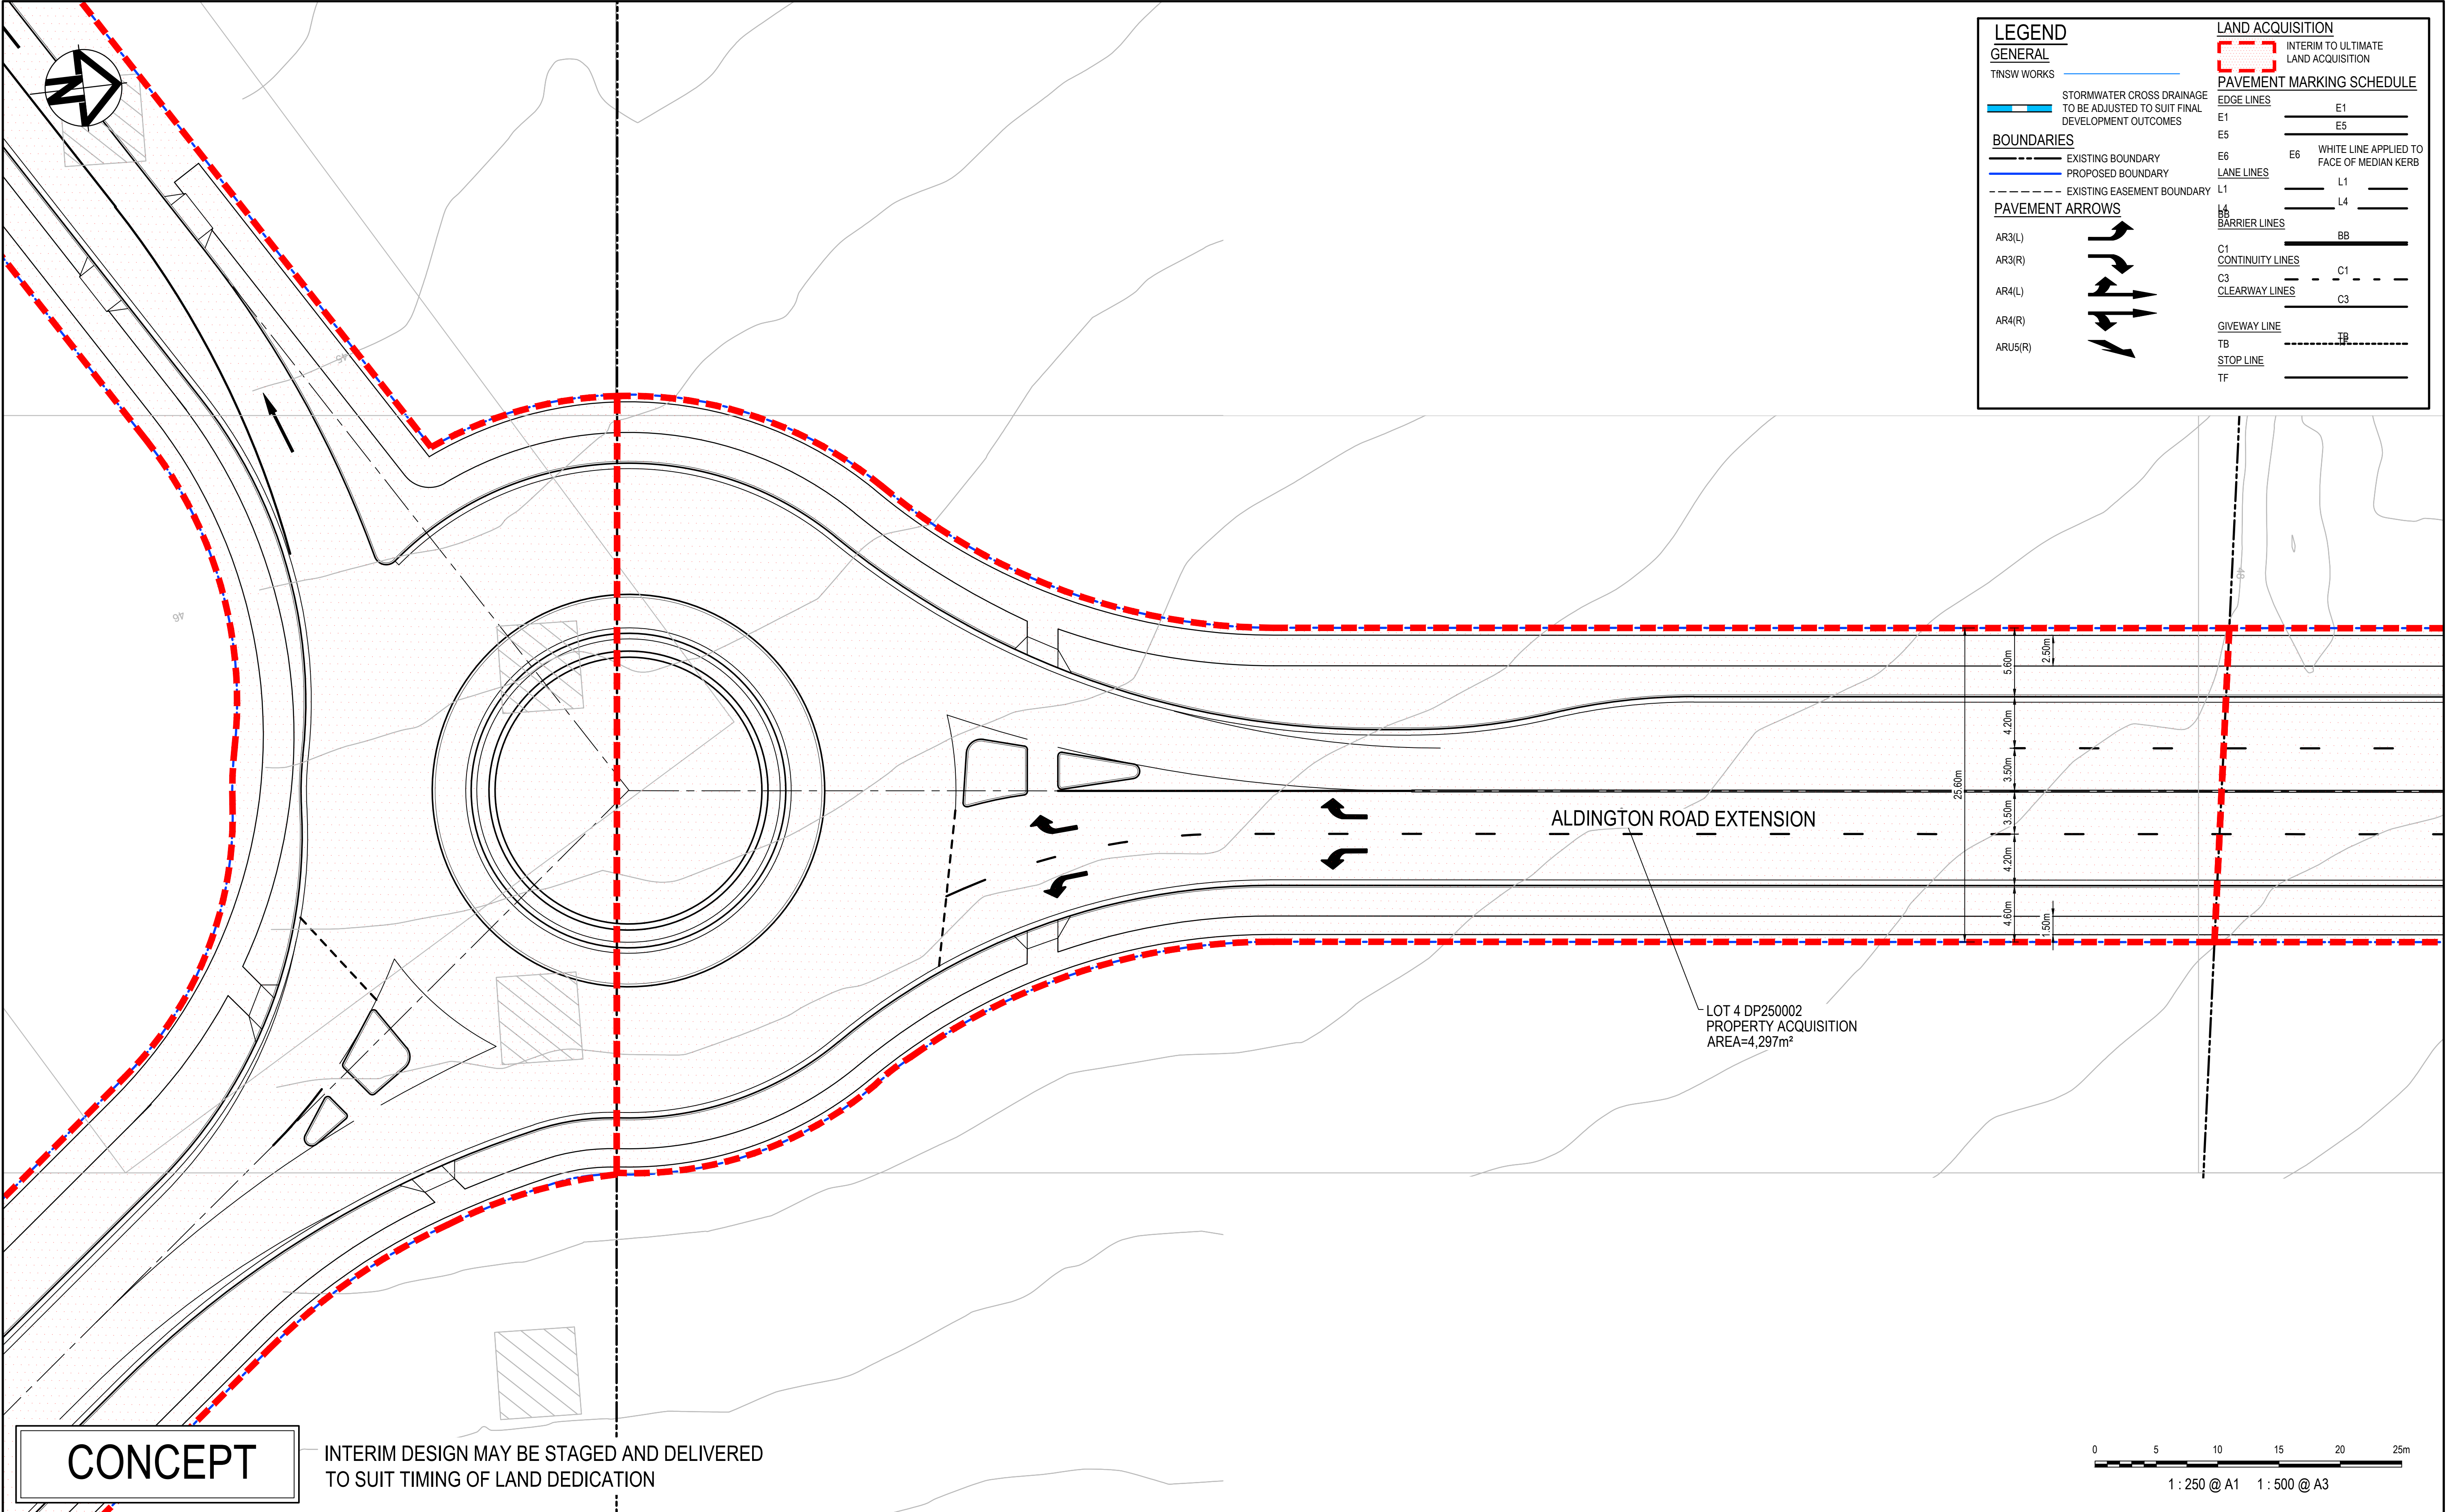


LEGEND
GENERAL
TINSW WORKS
 STORMWATER CROSS DRAINAGE
TO BE ADJUSTED TO SUIT FINAL
DEVELOPMENT OUTCOMES
BOUNDARIES
 EXISTING BOUNDARY
 PROPOSED BOUNDARY
 EXISTING EASEMENT BOUNDARY
PAVEMENT ARROWS
AR3(L)
AR3(R)
AR4(L)
AR4(R)
ARU5(R)

LAND ACQUISITION
 INTERIM TO ULTIMATE
LAND ACQUISITION
PAVEMENT MARKING SCHEDULE
EDGE LINES
E1
E5
E6
E6
E6
E6
LANE LINES
L1
L1
L4
L4
BARRIER LINES
BB
BB
CONTINUITY LINES
C1
C1
CLEARWAY LINES
C3
C3
GIVEWAY LINE
TB
TB
STOP LINE
TF
TF

CONCEPT

INTERIM DESIGN MAY BE STAGED AND DELIVERED
TO SUIT TIMING OF LAND DEDICATION

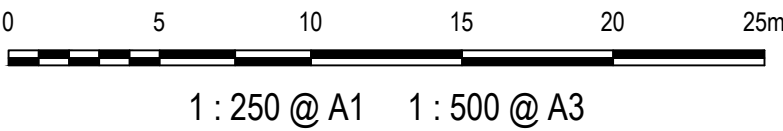

E	ISSUED FOR INFORMATION	01-07-22
D	ISSUED FOR INFORMATION	13-04-22
C	ISSUED FOR INFORMATION	07-12-21
B	ISSUED FOR INFORMATION	08-09-21
A	ISSUED FOR INFORMATION	24-05-21
Issue	Description	Date

THIS DRAWING CANNOT BE
COPIED OR REPRODUCED IN
ANY FORM OR USED FOR ANY
OTHER PURPOSE OTHER THAN
THAT ORIGINALLY INTENDED
WITHOUT THE WRITTEN
PERMISSION OF AT&L

FRASERS
PROPERTY

ESR

Stockland


FIFECAPITAL

Scales
1 : 250
Grid
GDA2020
Height
Datum
AHD

Drawn
ASD
Designed
ASD
Checked
AMcL
Approved
AMcL


Project
ABBOTTS ROAD AND
ALDINGTON ROAD
ULTIMATE DESIGN
Title
LINEMARKING ULTIMATE
PLAN
SHEET 24

Civil Engineers and Project Managers
 at&l
Level 7, 153 Walker Street
North Sydney NSW 2060
ABN 96 130 882 405
Tel: 02 9439 1777
Fax: 02 9923 1055
www.atl.net.au
info@atl.net.au
Status
FOR INFORMATION
NOT TO BE ISSUED FOR CONSTRUCTION
Project - Drawing No.
21-843-C629
Issue
E

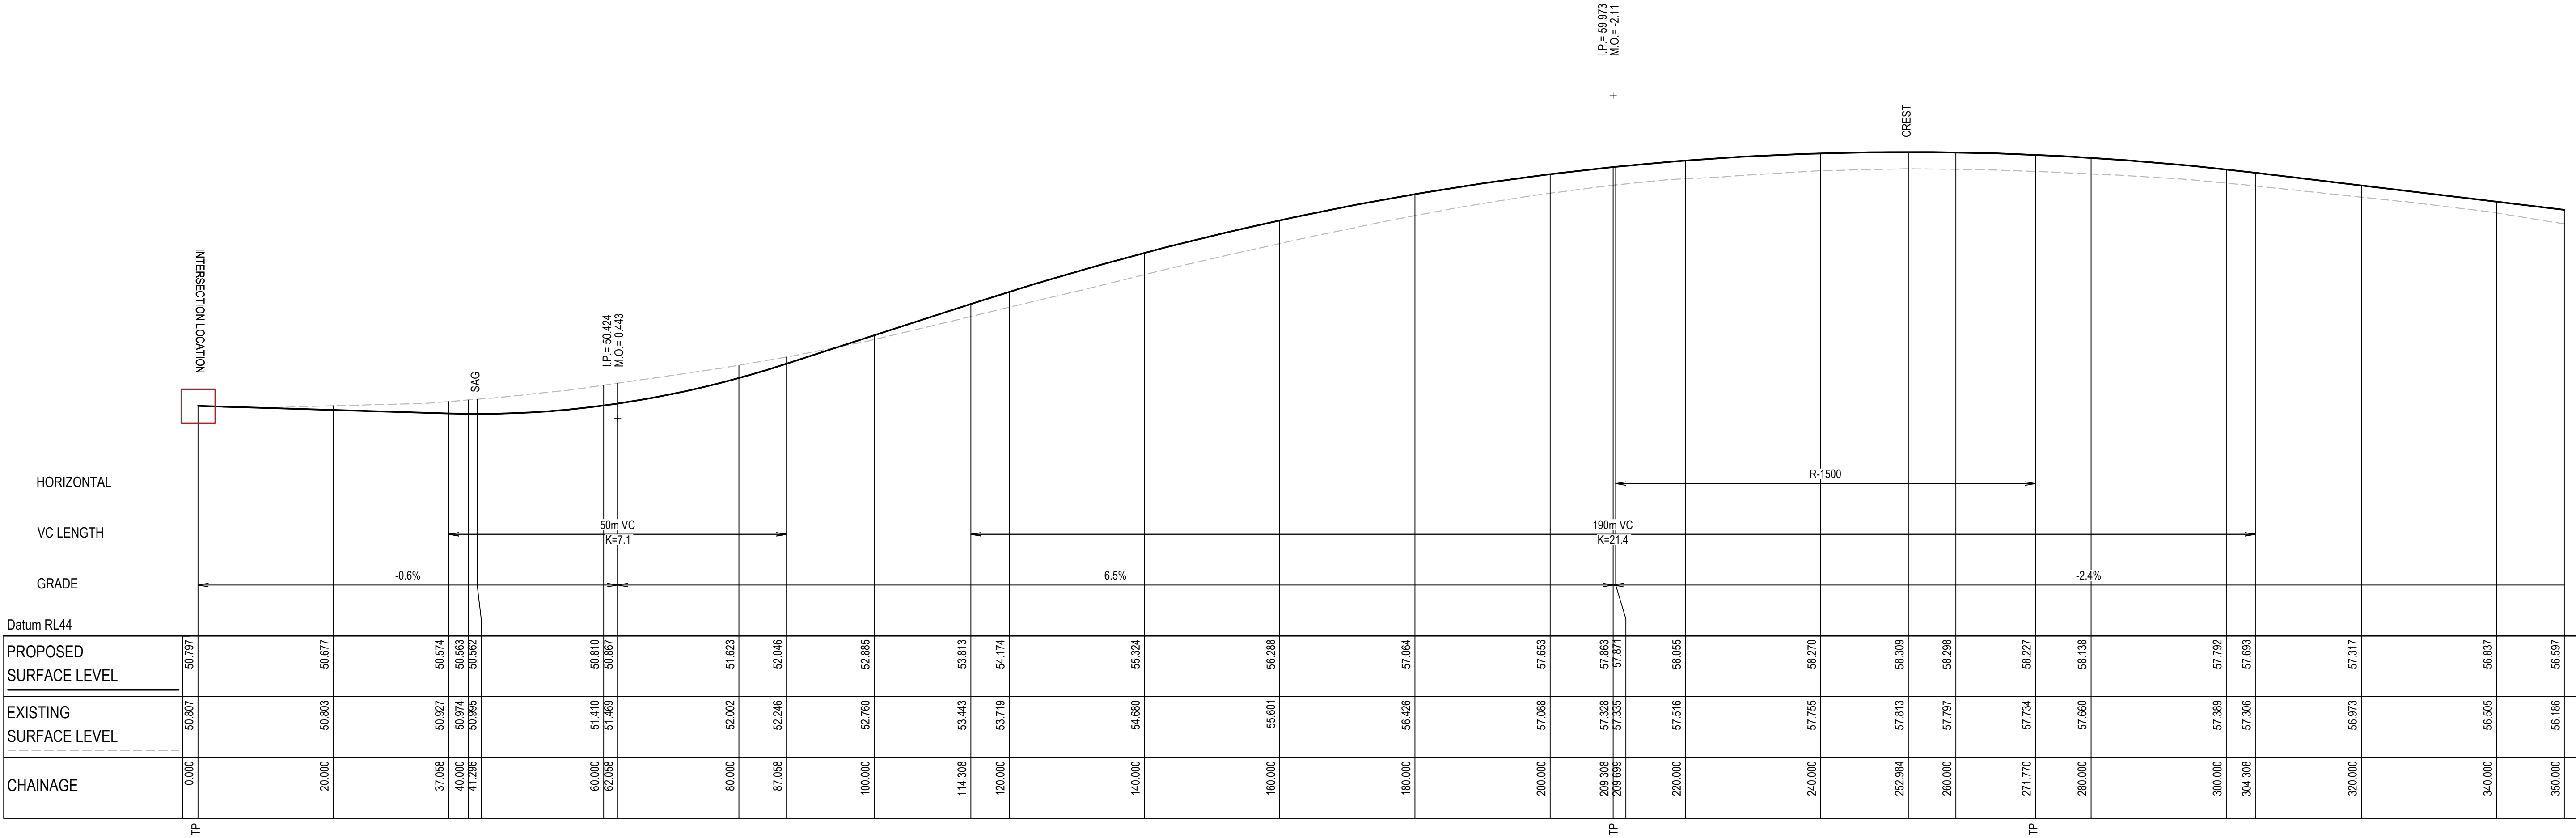

ALDINGTON ROAD (MC01) - LONGITUDINAL SECTION

SCALE 1:500 HORI.
1:100 VERT.

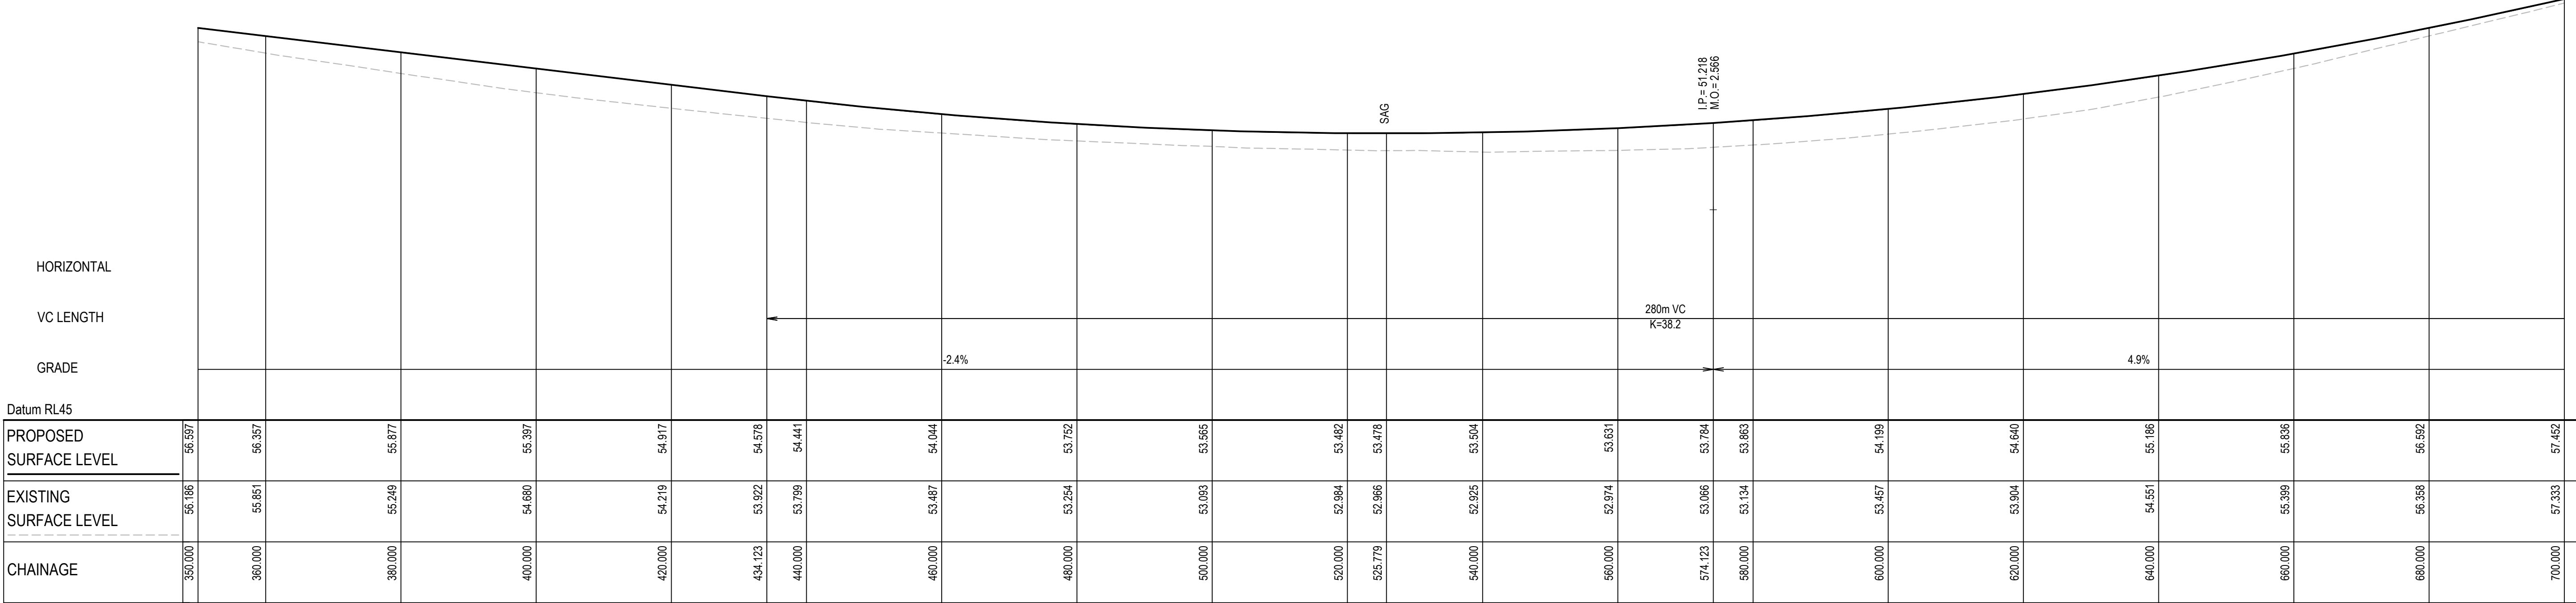

ALDINGTON ROAD (MC01) - LONGITUDINAL SECTION


SCALE 1:500 HORI.
1:100 VERT.

CONCEPT

INTERIM DESIGN MAY BE STAGED AND DELIVERED
TO SUIT TIMING OF LAND DEDICATION

B	ISSUED FOR INFORMATION	01-07-22
A	ISSUED FOR INFORMATION	12-04-22
Issue	Description	Date

KEY PLAN

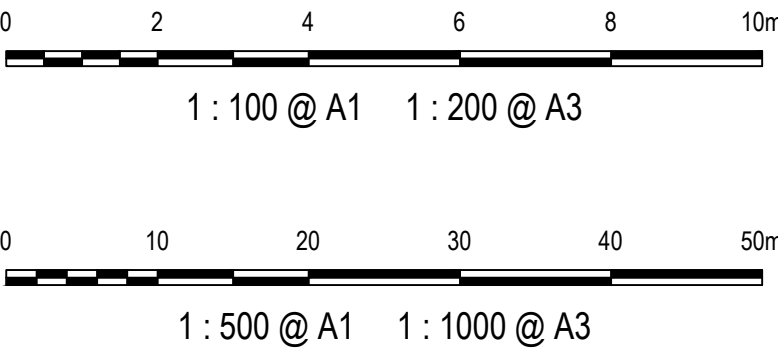

THIS DRAWING CANNOT BE
COPIED OR REPRODUCED IN
ANY FORM OR USED FOR ANY
OTHER PURPOSE OTHER THAN
THAT ORIGINALLY INTENDED
WITHOUT THE WRITTEN
PERMISSION OF AT&L

Client



Scales

AS SHOWN

Grid

GDA2020

Height

AHD

Datum

AHD

Drawn

ASD

Designed

ASD

Checked

AMcL

Approved

AMcL

Project

ABBOTTS ROAD AND
ALDINGTON ROAD
CONCEPT DESIGN

Title

ROAD LONGITUDINAL
SECTIONS
SHEET 2

Civil Engineers and Project Managers



Status

FOR INFORMATION
NOT TO BE ISSUED FOR CONSTRUCTION

Project - Drawing No.


21-843-C631

Issue

B


Info

at&l.net.au

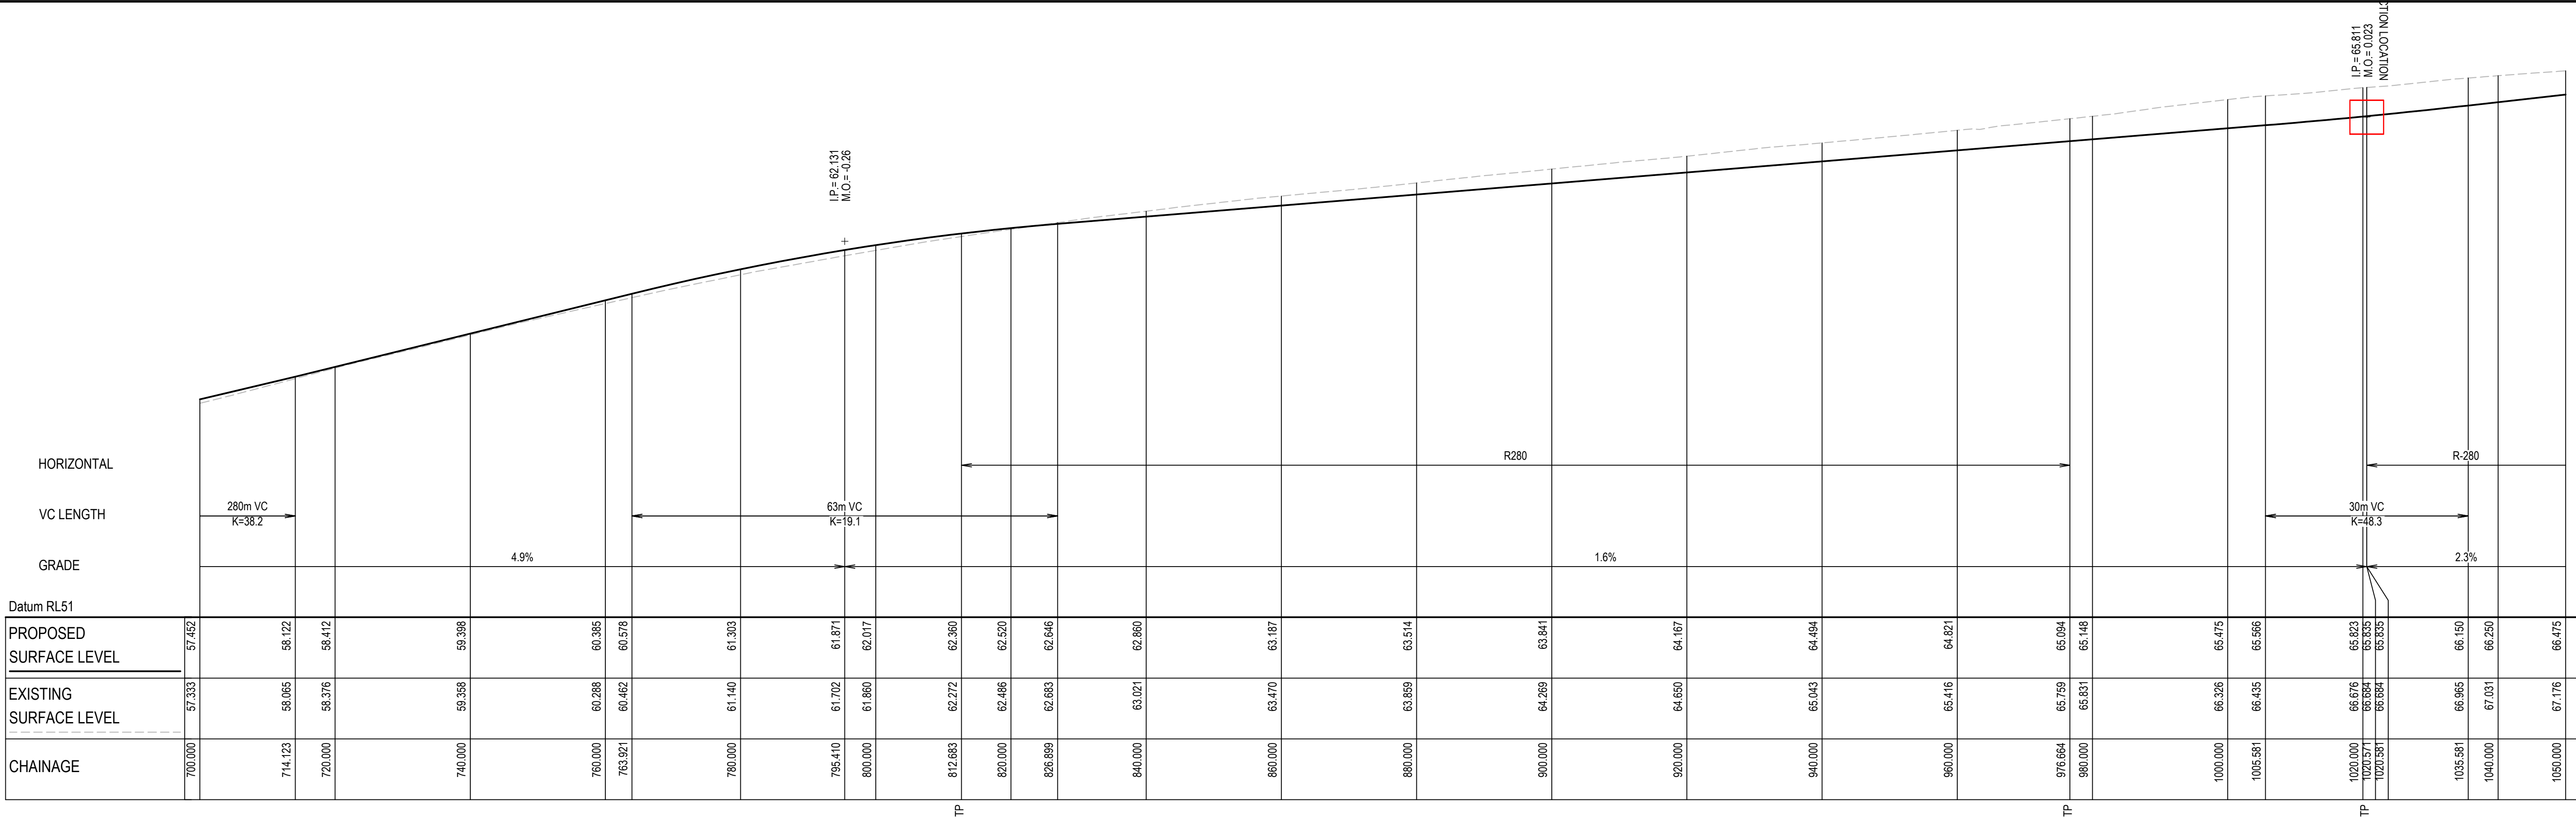

ALDINGTON ROAD (MC01) - LONGITUDINAL SECTION

SCALE 1:500 HORI.
1:100 VERT.

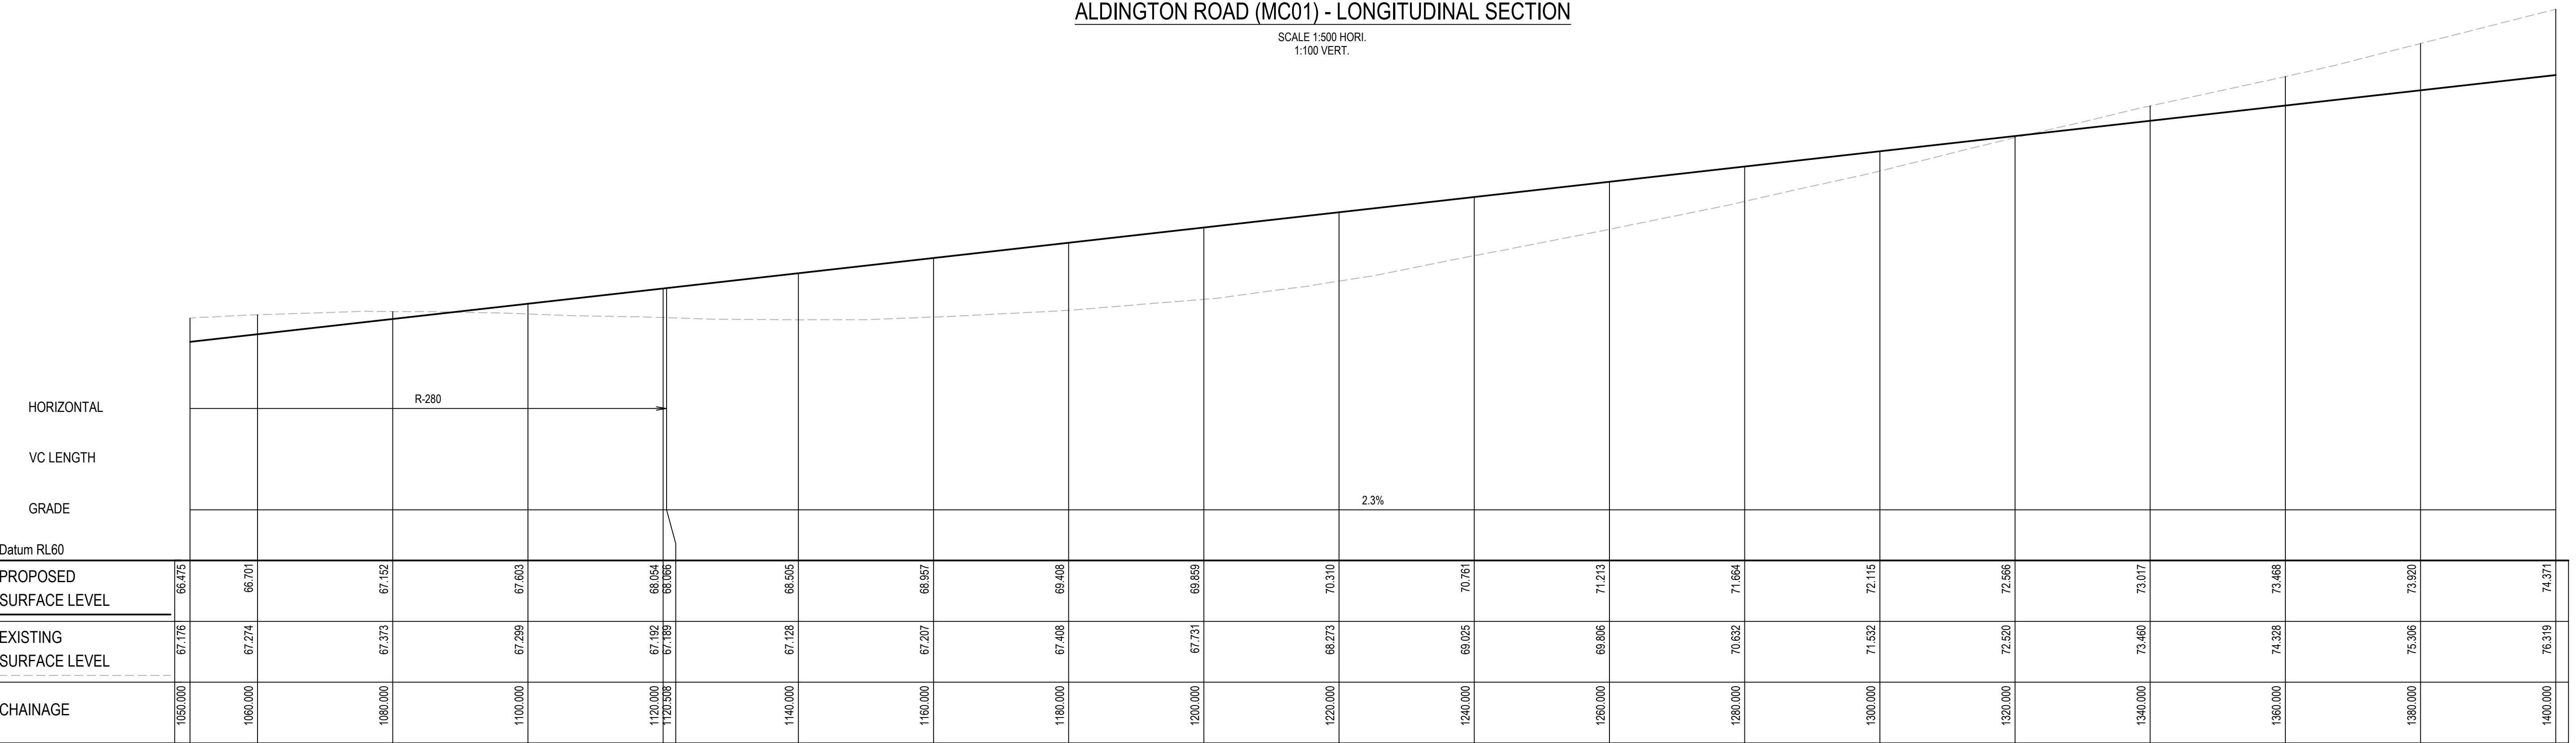

ALDINGTON ROAD (MC01) - LONGITUDINAL SECTION


SCALE 1:500 HORI.
1:100 VERT.

CONCEPT

INTERIM DESIGN MAY BE STAGED AND DELIVERED
TO SUIT TIMING OF LAND DEDICATION

B	ISSUED FOR INFORMATION	01-07-22
A	ISSUED FOR INFORMATION	12-04-22
Issue	Description	Date

KEY PLAN

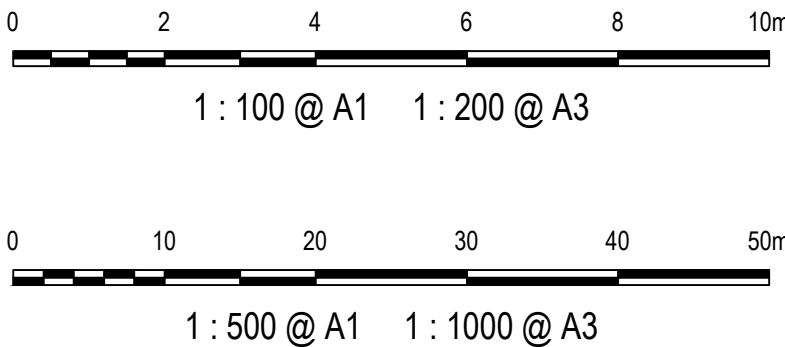

THIS DRAWING CANNOT BE
COPIED OR REPRODUCED IN
ANY FORM OR USED FOR ANY
OTHER PURPOSE OTHER THAN
THAT ORIGINALLY INTENDED
WITHOUT THE WRITTEN
PERMISSION OF AT&L

Client



Scales

AS SHOWN

Grid

GDA2020

Height

AHD

Datum

AHD

Drawn

ASD

Designed

ASD

Checked

AMcL

Approved

AMcL



Project

ABBOTTS ROAD AND
ALDINGTON ROAD
CONCEPT DESIGN

Title

ROAD LONGITUDINAL
SECTIONS
SHEET 3

Civil Engineers and Project Managers



Level 7, 153 Walker Street
North Sydney NSW 2060
ABN 96 130 882 405
Tel: 02 9439 1777
Fax: 02 9923 1055
www.atl.net.au
info@atl.net.au

Status


FOR INFORMATION
NOT TO BE ISSUED FOR CONSTRUCTION

Project - Drawing No.

21-843-C632


Issue

B

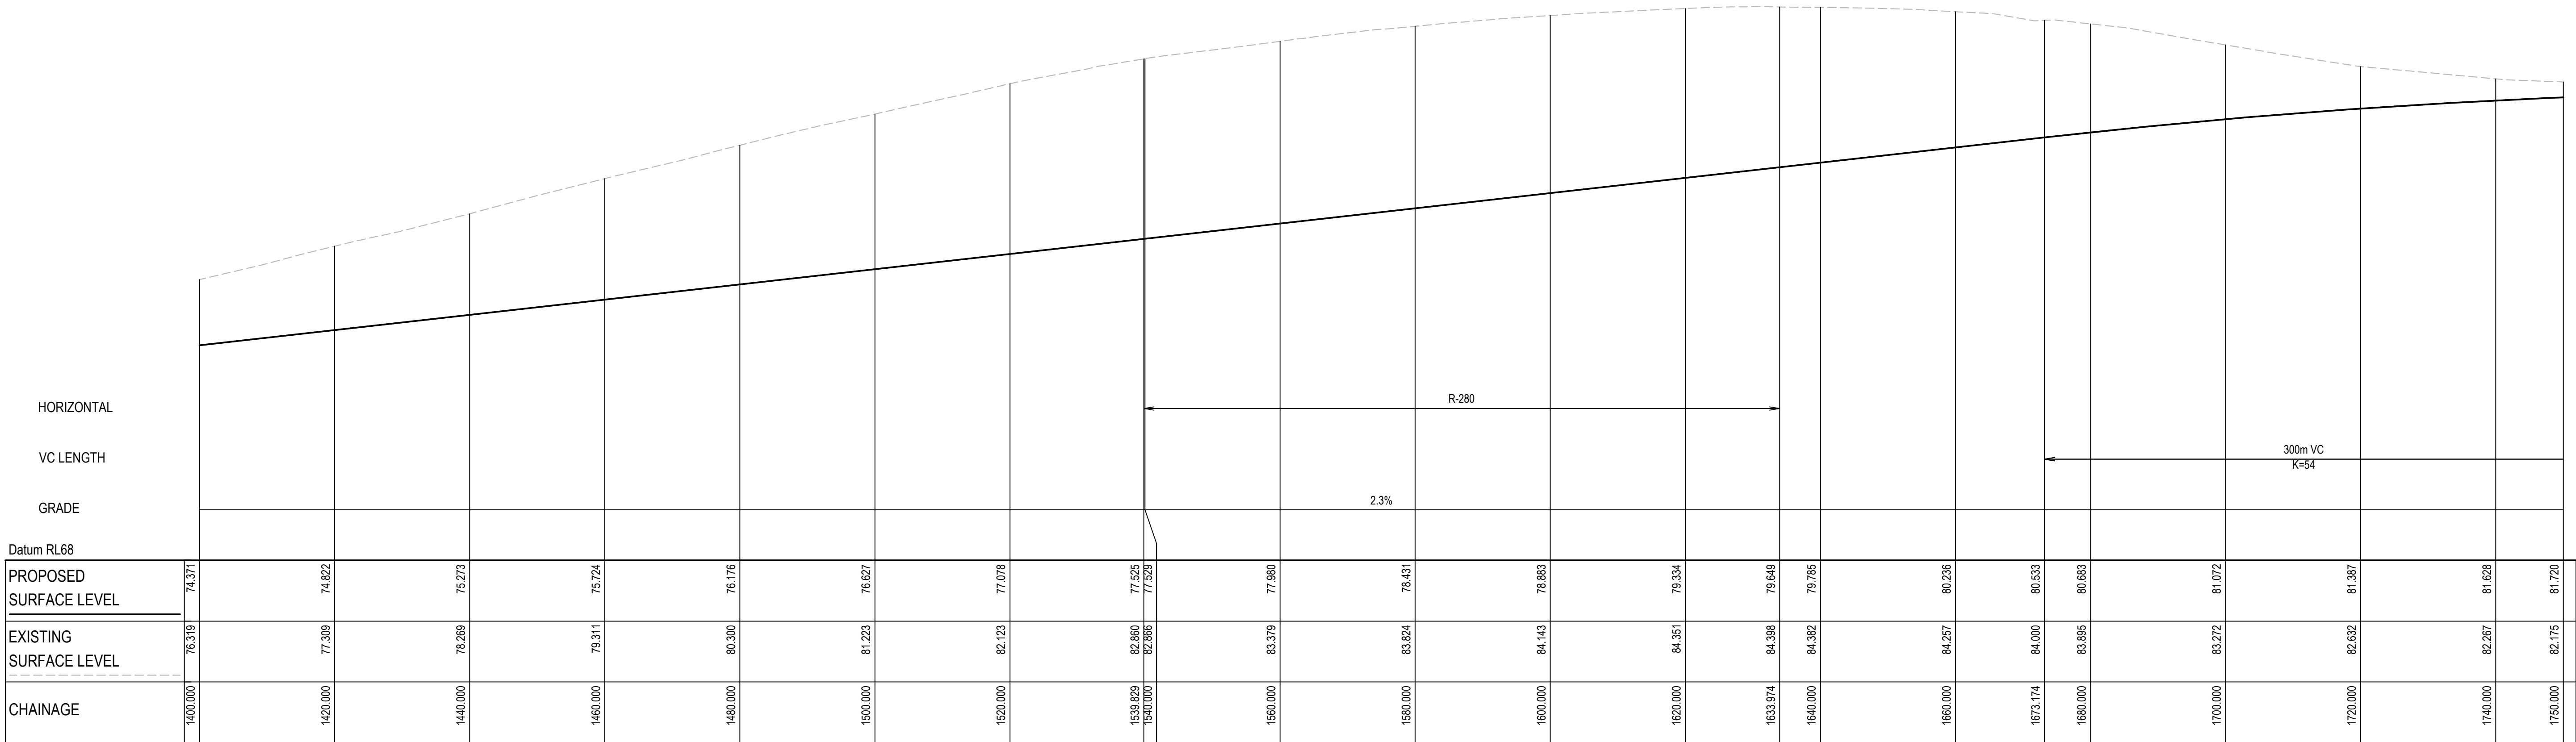

ALDINGTON ROAD (MC01) - LONGITUDINAL SECTION

SCALE 1:500 HORI.
1:100 VERT.

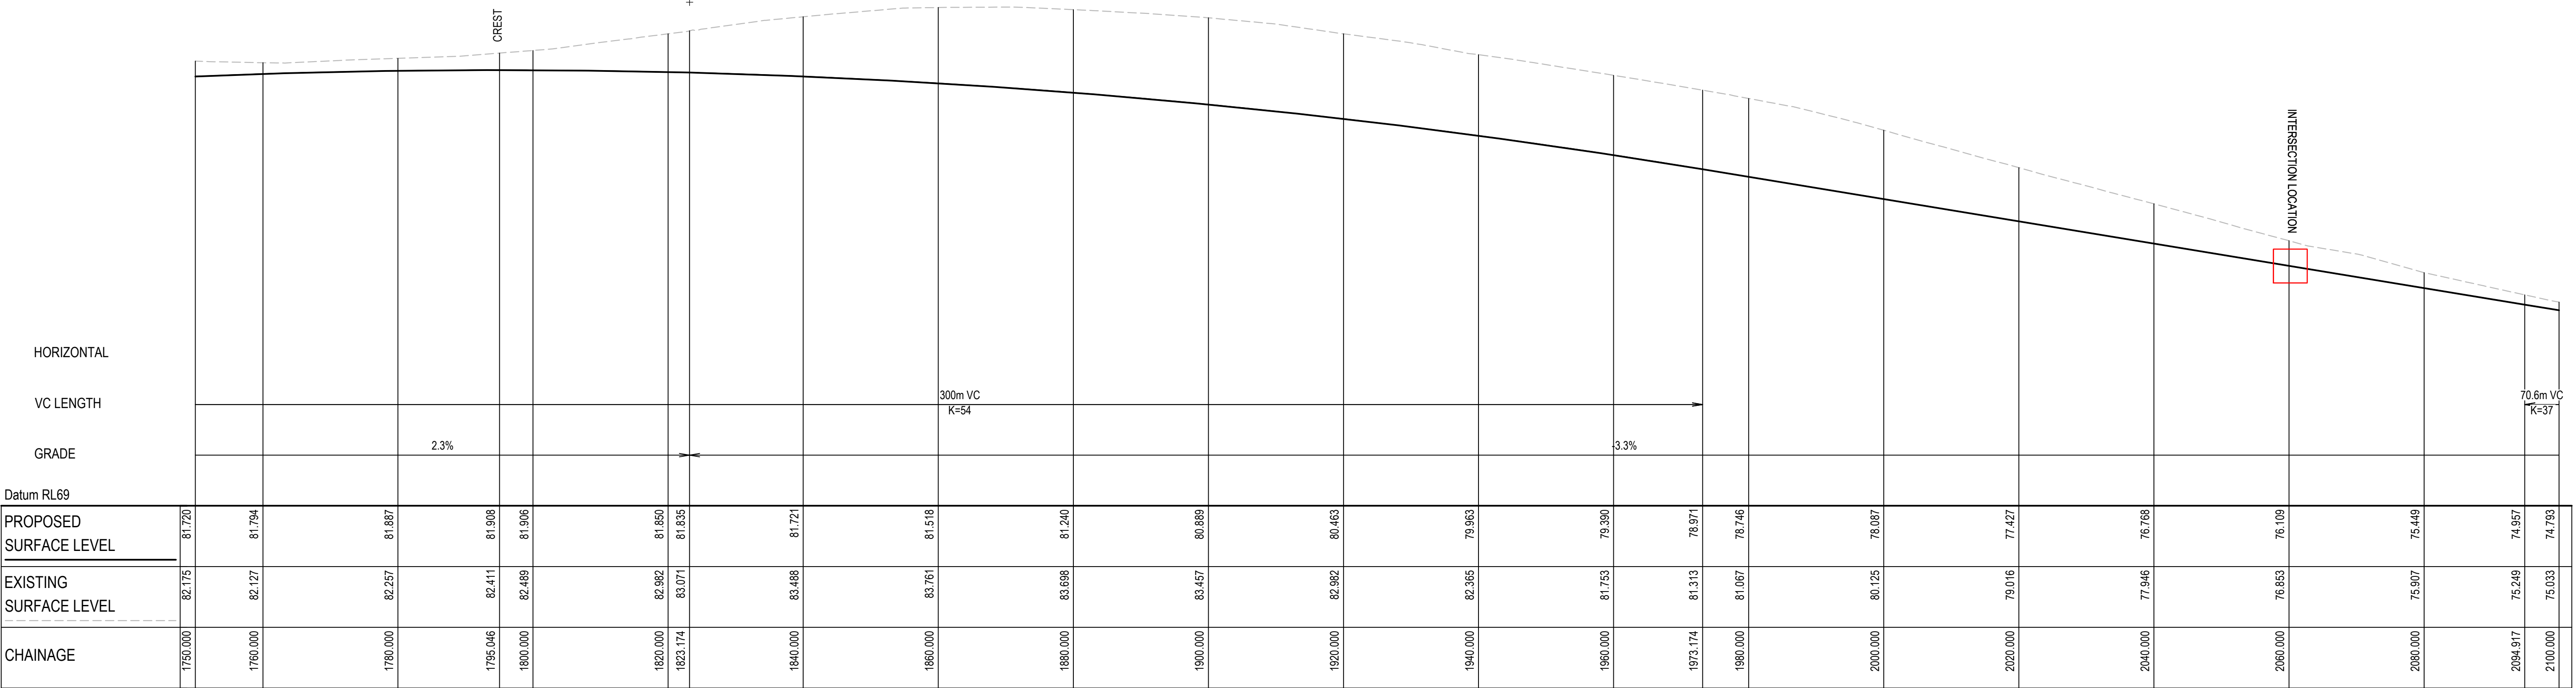

ALDINGTON ROAD (MC01) - LONGITUDINAL SECTION

SCALE 1:500 HORI.
1:100 VERT.

CONCEPT

INTERIM DESIGN MAY BE STAGED AND DELIVERED
TO SUIT TIMING OF LAND DEDICATION

B	ISSUED FOR INFORMATION	01-07-22
A	ISSUED FOR INFORMATION	12-04-22
Issue	Description	Date

KEY PLAN

0 2 4 6 8 10m

1 : 100 @ A1 1 : 200 @ A3

0 10 20 30 40 50m

1 : 500 @ A1 1 : 1000 @ A3

THIS DRAWING CANNOT BE
COPIED OR REPRODUCED IN
ANY FORM OR USED FOR ANY
OTHER PURPOSE OTHER THAN
THAT ORIGINALLY INTENDED
WITHOUT THE WRITTEN
PERMISSION OF AT&L

Client

FRASERS PROPERTY

ESR

Stockland

FIFECAPITAL

Scales

AS SHOWN

Grid GDA2020

Height Datum AHD

GDA2020

Project

ABBOTTS ROAD AND
ALDINGTON ROAD
CONCEPT DESIGN

Road LONGITUDINAL
SECTIONS
SHEET 4

Civil Engineers and Project Managers

at&l


Level 7, 153 Walker Street
North Sydney NSW 2060
ABN 96 130 882 405
Tel: 02 9439 1777
Fax: 02 9923 1055
www.atl.net.au
info@atl.net.au

Status

FOR INFORMATION
NOT TO BE ISSUED FOR CONSTRUCTION


Project - Drawing No.
21-843-C633

Issue
B

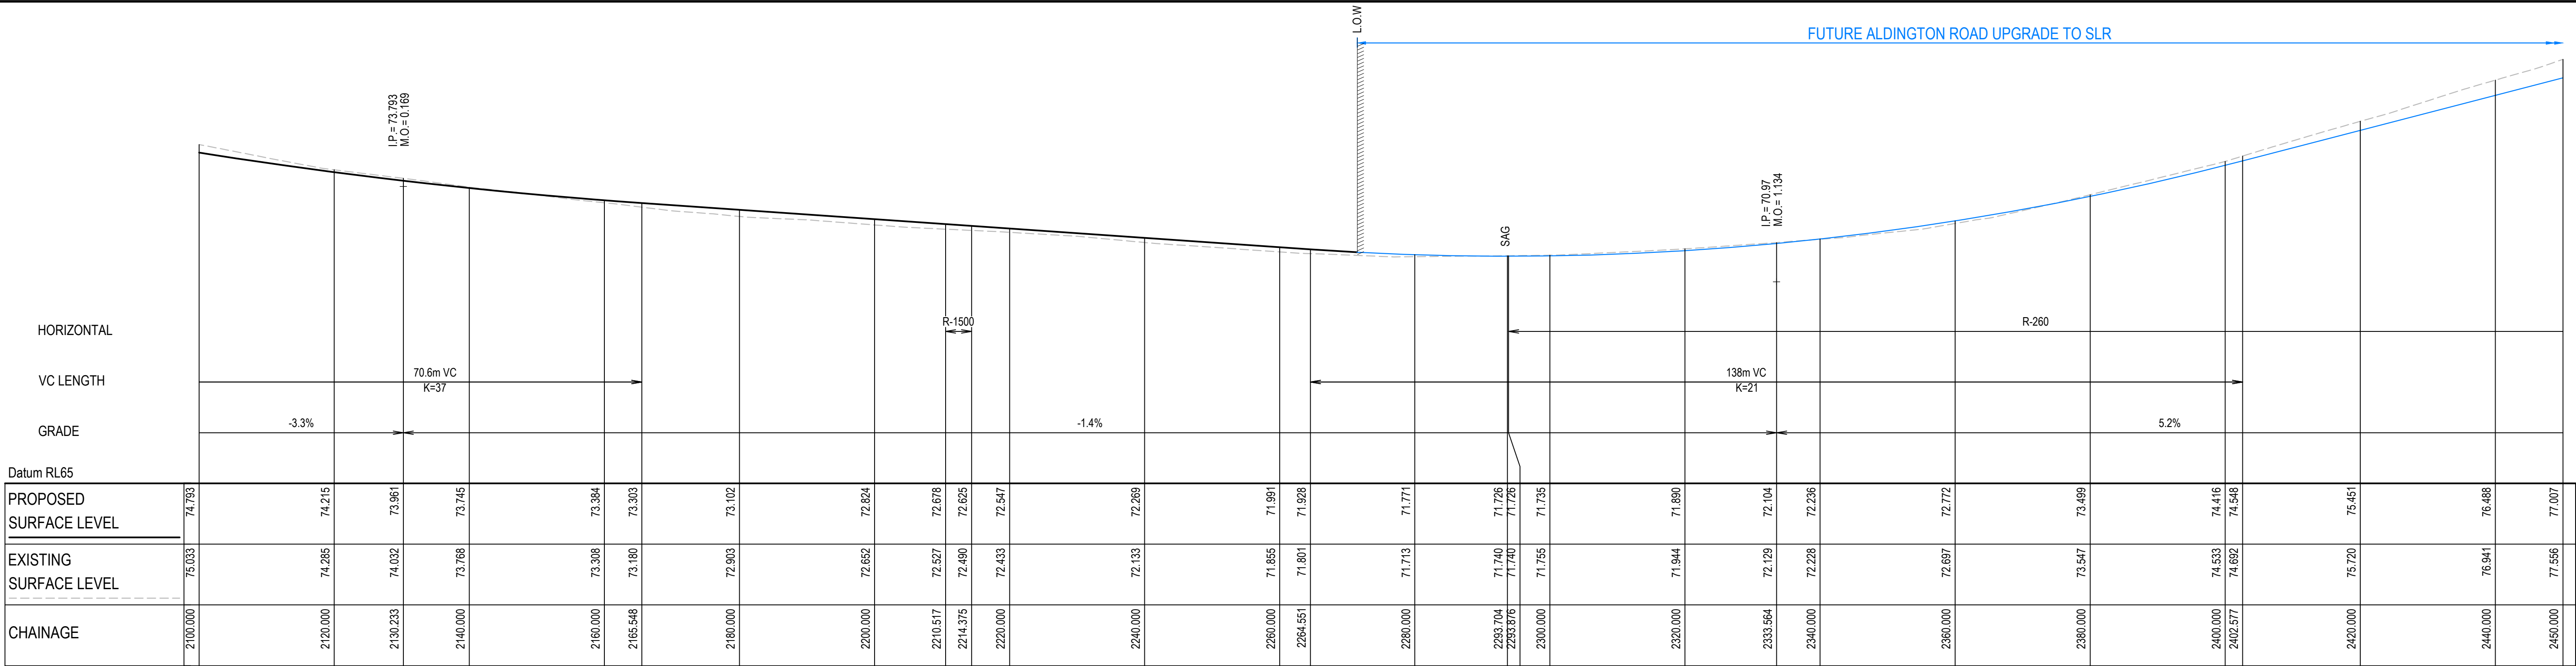

ALDINGTON ROAD (MC01) - LONGITUDINAL SECTION

SCALE 1:500 HORI.
1:100 VERT.

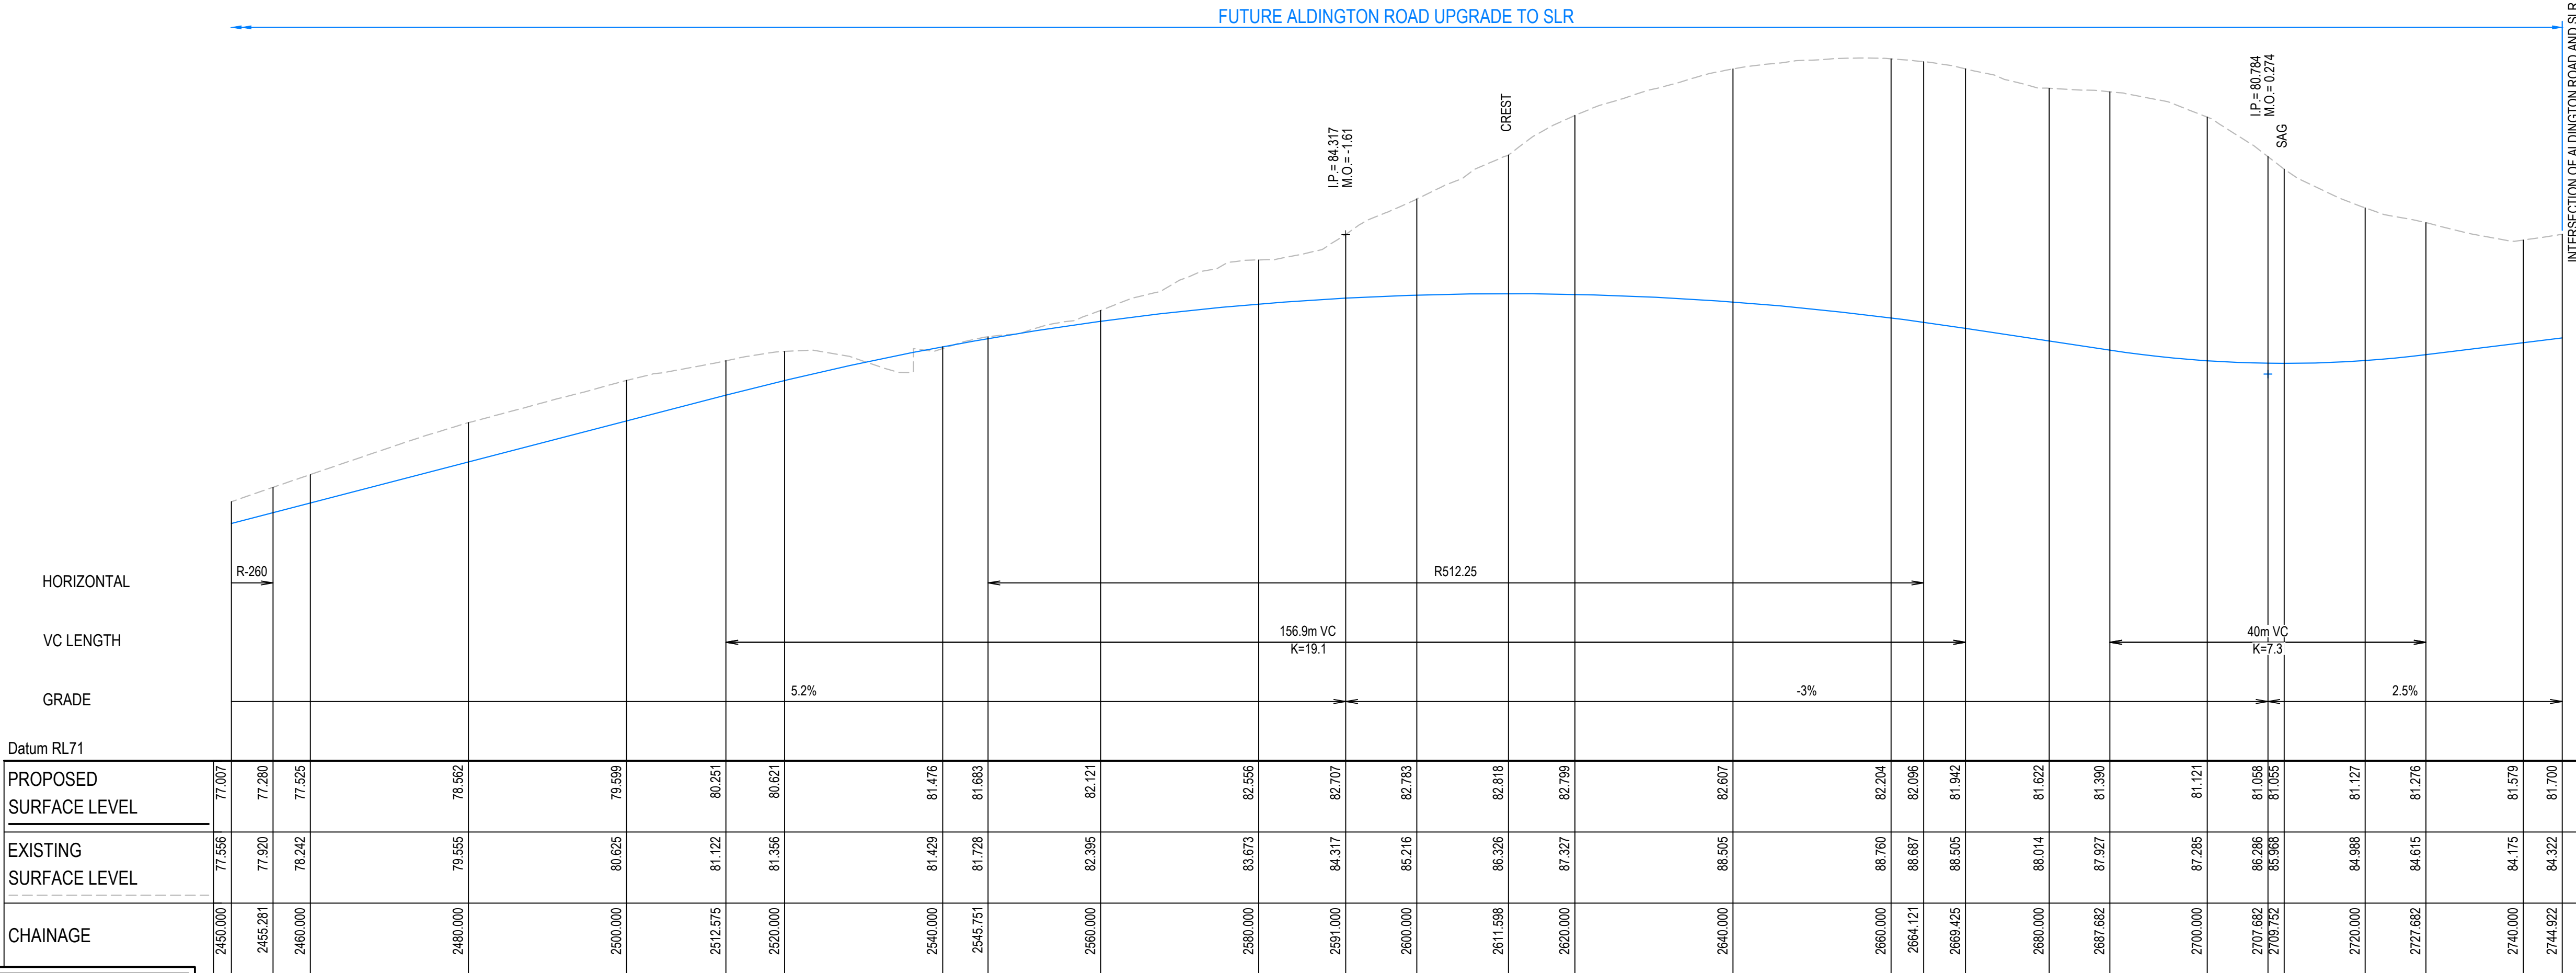


ALDINGTON ROAD (MC01) - LONGITUDINAL SECTION

SCALE 1:500 HORI.
1:100 VERT.

CONCEPT

INTERIM DESIGN MAY BE STAGED AND DELIVERED
TO SUIT TIMING OF LAND DEDICATION

B	ISSUED FOR INFORMATION	01-07-22
A	ISSUED FOR INFORMATION	12-04-22
Issue	Description	Date

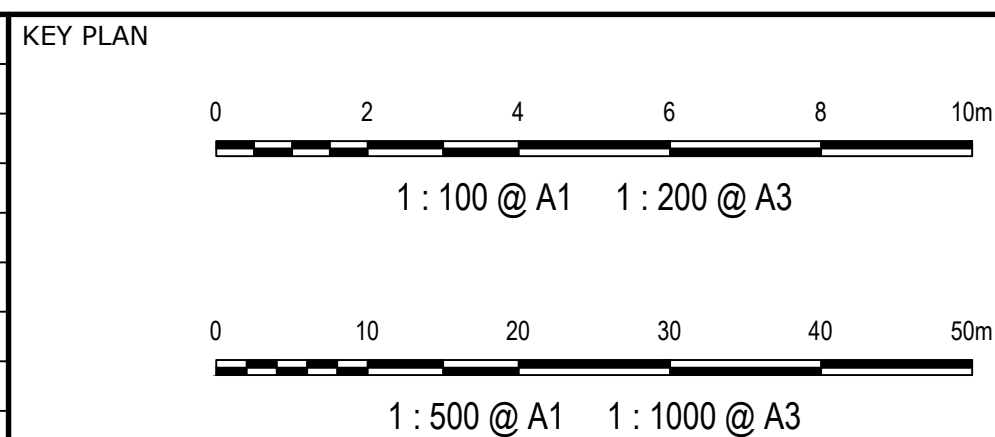


THIS DRAWING CANNOT BE
COPIED OR REPRODUCED IN
ANY FORM OR USED FOR ANY
OTHER PURPOSE OTHER THAN
THAT ORIGINALLY INTENDED
WITHOUT THE WRITTEN
PERMISSION OF AT&L



Scales	AS SHOWN	Drawn	ASD
Grid	GDA2020	Designed	ASD
Height Datum	AHD	Checked	AMcL
		Approved	AMcL

Project	ABBOTTS ROAD AND ALDINGTON ROAD CONCEPT DESIGN
Title	ROAD LONGITUDINAL SECTIONS SHEET 5

Civil Engineers and Project Managers		
	Level 7, 153 Walker Street North Sydney NSW 2060 ABN 96 130 882 405 Tel: 02 9439 1777 Fax: 02 9923 1055 www.atl.net.au info@atl.net.au	
	Status	
	FOR INFORMATION	
	NOT TO BE ISSUED FOR CONSTRUCTION	
	Project - Drawing No.	
21-843-C634		
Issue		
B		

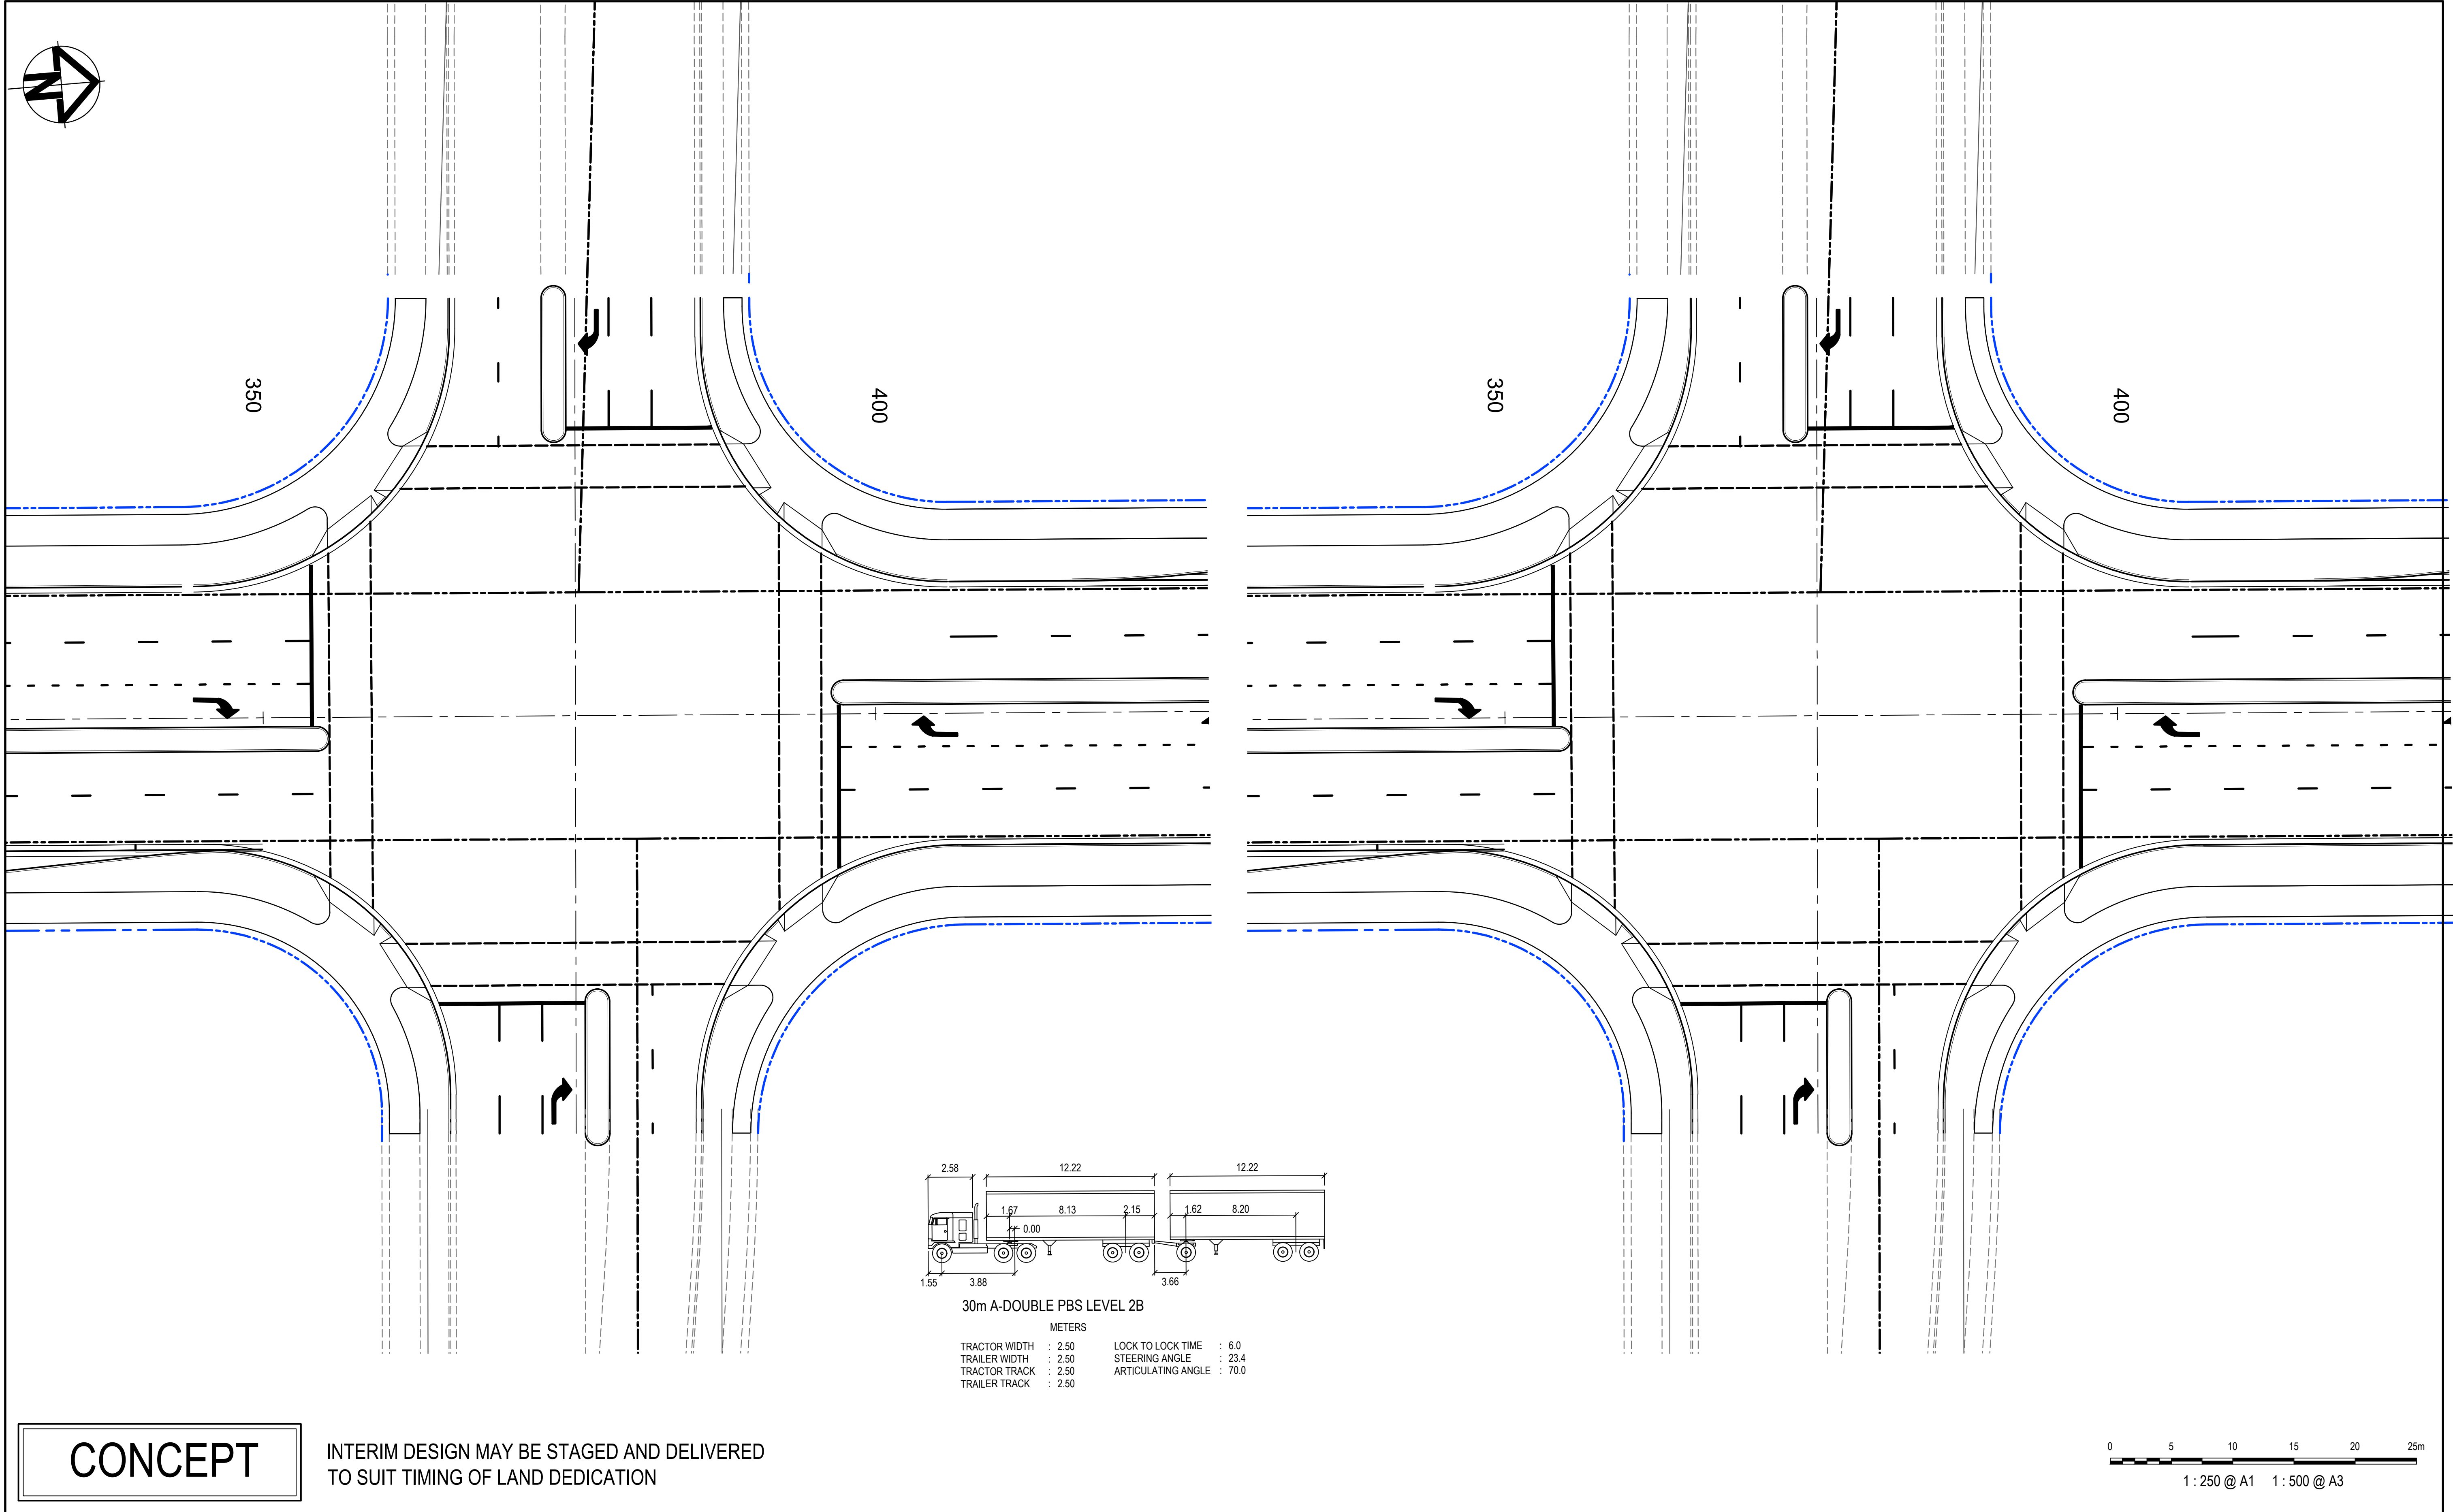

CONCEPT

INTERIM DESIGN MAY BE STAGED AND DELIVERED TO SUIT TIMING OF LAND DEDICATION

01-07-22

01-07-22

100mm on Original

KEY PLAN

THIS DRAWING CANNOT BE COPIED OR REPRODUCED IN ANY FORM OR USED FOR ANY OTHER PURPOSE OTHER THAN THAT ORIGINALLY INTENDED WITHOUT THE WRITTEN PERMISSION OF AT&L

Client

FRASERS PROPERTY

ESR

Stockland

FIFECAPITAL

Scales

AS SHOWN

Grid GDA2020

Height Datum AHD

Drawn

EDH

Designed

EDH

Checked

Approved

Project

ABBOTTS ROAD AND ALDINGTON ROAD CONCEPT DESIGN

Intersection TRACKING PLAN CH 375

Civil Engineers and Project Managers

Level 7, 153 Walker Street
North Sydney NSW 2060
ABN 96 130 882 405
Tel: 02 9439 1777
Fax: 02 9923 1055
www.atl.net.au
info@atl.net.au

Status

FOR INFORMATION

NOT TO BE ISSUED FOR CONSTRUCTION

Project - Drawing No.


21-843-C637

Issue

A


Date Plotted: 10 Aug 2022 - 01:37PM

File Name: F:\21-843 Aldington Road Design\6.0 Drgs\Civil\Final\600_Aldington Road Ultimate Design\21-843-C637.dwg

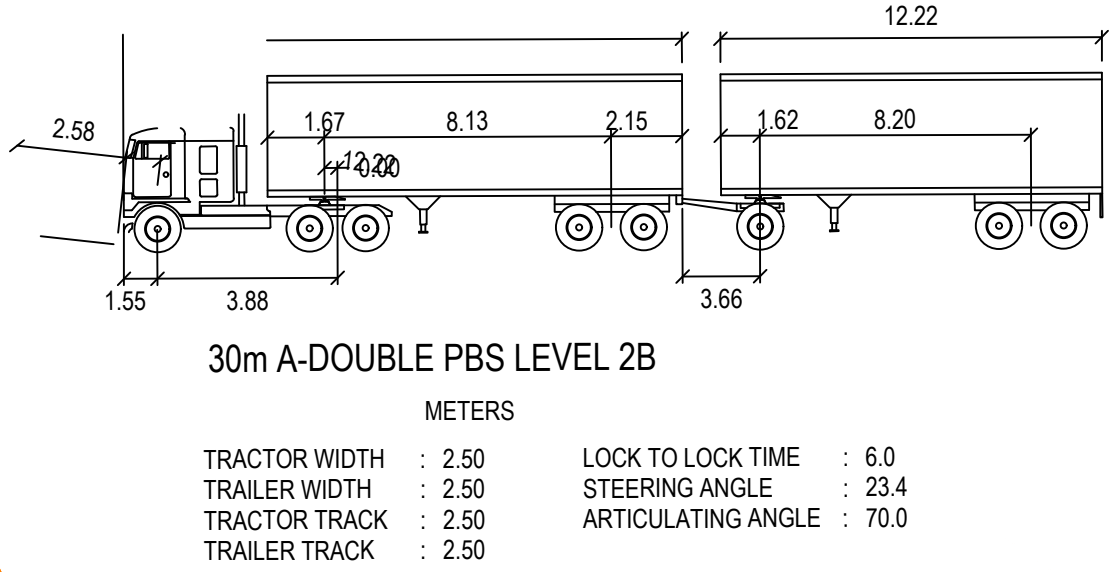


CONCEPT

INTERIM DESIGN MAY BE STAGED AND DELIVERED
TO SUIT TIMING OF LAND DEDICATION

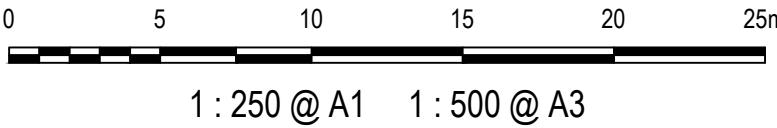

A	ISSUED FOR INFORMATION	01-07-22
Issue	Description	Date

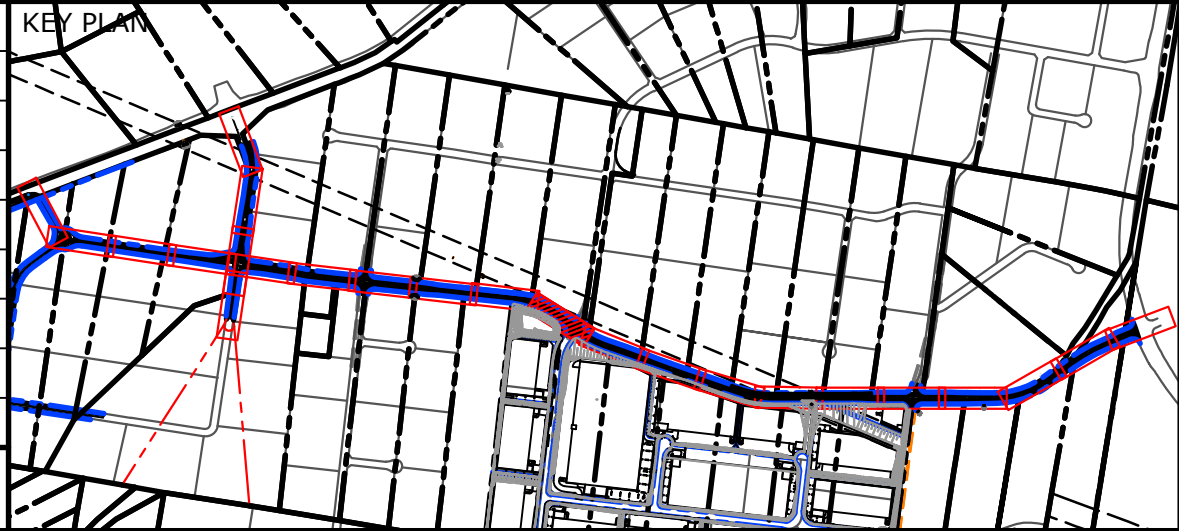

THIS DRAWING CANNOT BE
COPIED OR REPRODUCED IN
ANY FORM OR USED FOR ANY
OTHER PURPOSE OTHER THAN
THAT ORIGINALLY INTENDED
WITHOUT THE WRITTEN
PERMISSION OF AT&L

Client

Scales

AS SHOWN

Grid GDA2020

Height Datum AHD

Project

ABBOTTS ROAD AND
ALDINGTON ROAD
CONCEPT DESIGN

Title

INTERSECTION TRACKING
PLAN
CH 1020

Civil Engineers and Project Managers

Level 7, 153 Walker Street
North Sydney NSW 2060
ABN 96 130 882 405
Tel: 02 9439 1777
Fax: 02 9923 1055
www.atl.net.au
info@atl.net.au

Status


FOR INFORMATION
NOT TO BE ISSUED FOR CONSTRUCTION

Project - Drawing No.

21-843-C638


Issue

A

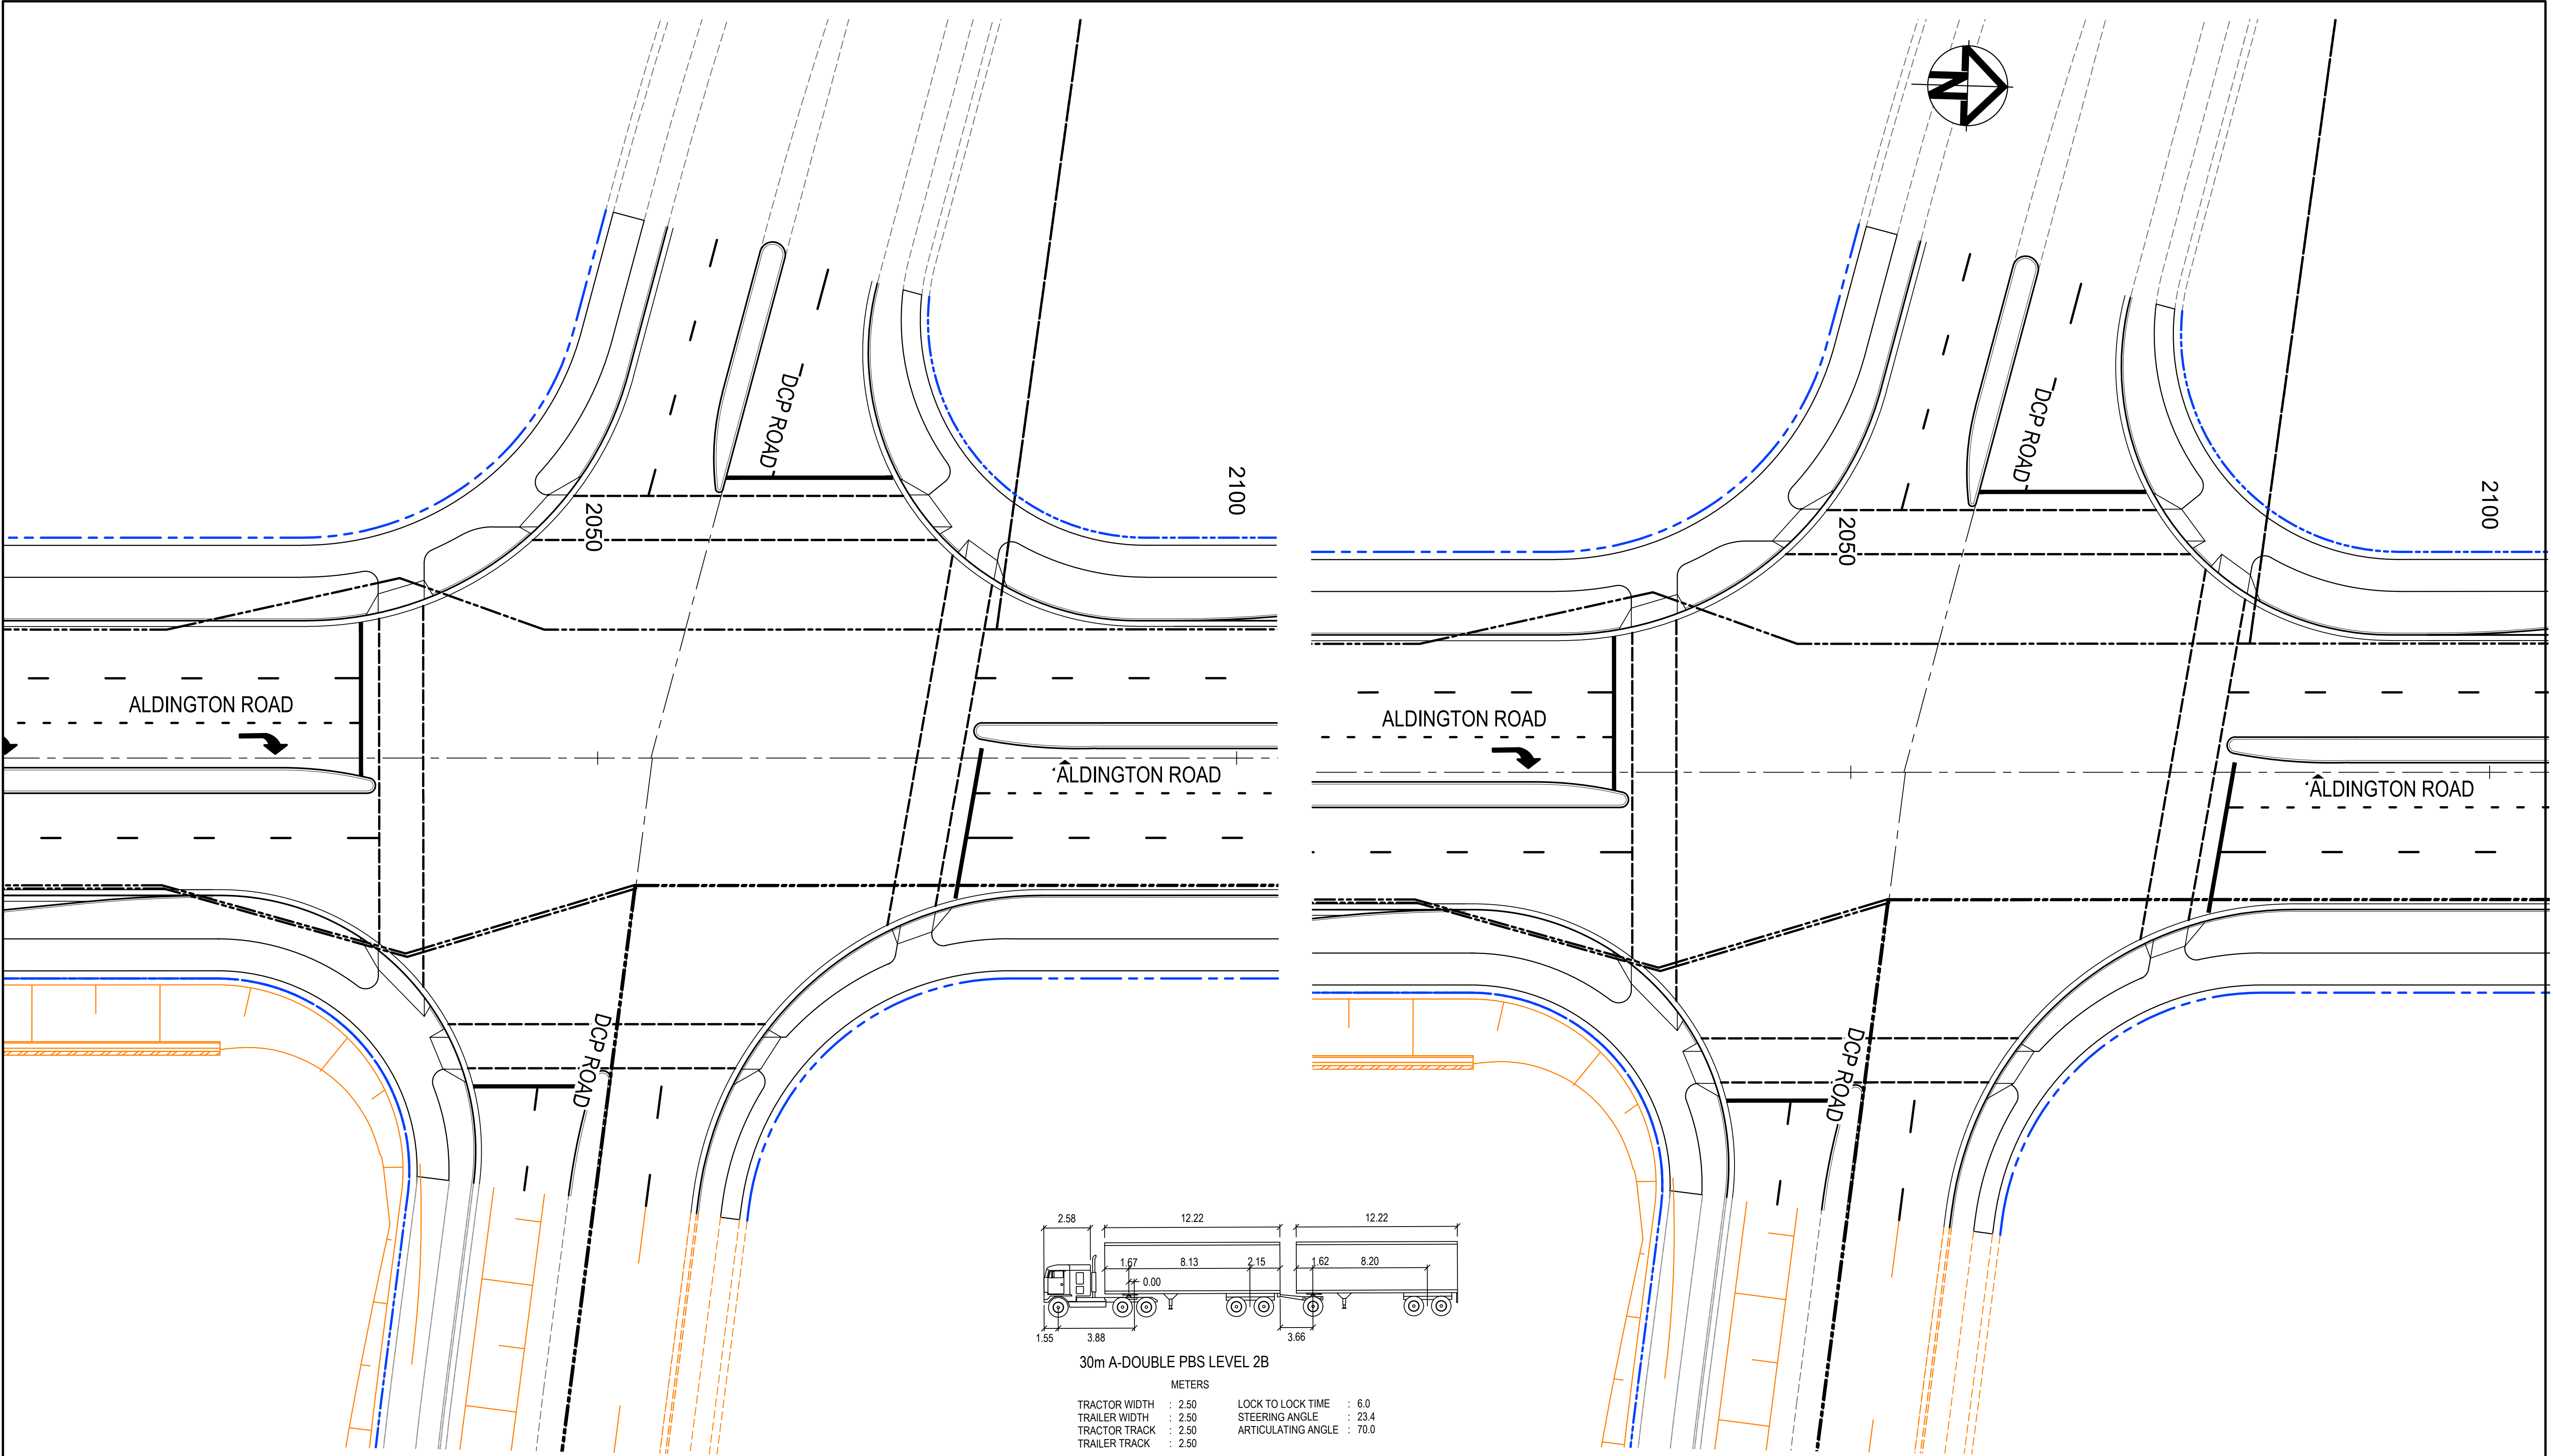

CONCEPT

INTERIM DESIGN MAY BE STAGED AND DELIVERED
TO SUIT TIMING OF LAND DEDICATION

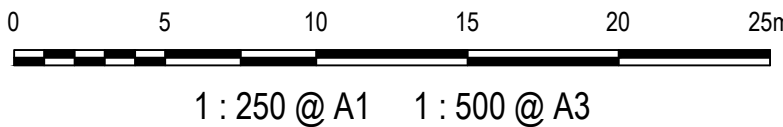

A	ISSUED FOR INFORMATION	01-07-22
Issue	Description	Date





THIS DRAWING CANNOT BE
COPIED OR REPRODUCED IN
ANY FORM OR USED FOR ANY
OTHER PURPOSE OTHER THAN
THAT ORIGINALLY INTENDED
WITHOUT THE WRITTEN
PERMISSION OF AT&L



Scales	AS SHOWN	Drawn	EDH
Grid	GDA2020	Designed	EDH
Height Datum	AHD	Checked	
		Approved	


Project	ABBOTTS ROAD AND ALDINGTON ROAD CONCEPT DESIGN
Title	INTERSECTION TRACKING PLAN CH 2050

Civil Engineers and Project Managers		
Level 7, 153 Walker Street North Sydney NSW 2060 ABN 96 130 882 405 Tel: 02 9439 1777 Fax: 02 9923 1055 www.atl.net.au info@atl.net.au		
Status	FOR INFORMATION NOT TO BE ISSUED FOR CONSTRUCTION	A1
Project - Drawing No.	21-843-C639	Issue A

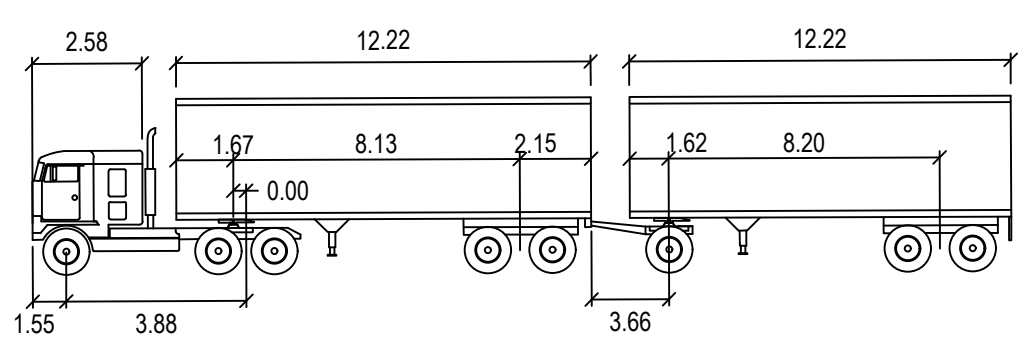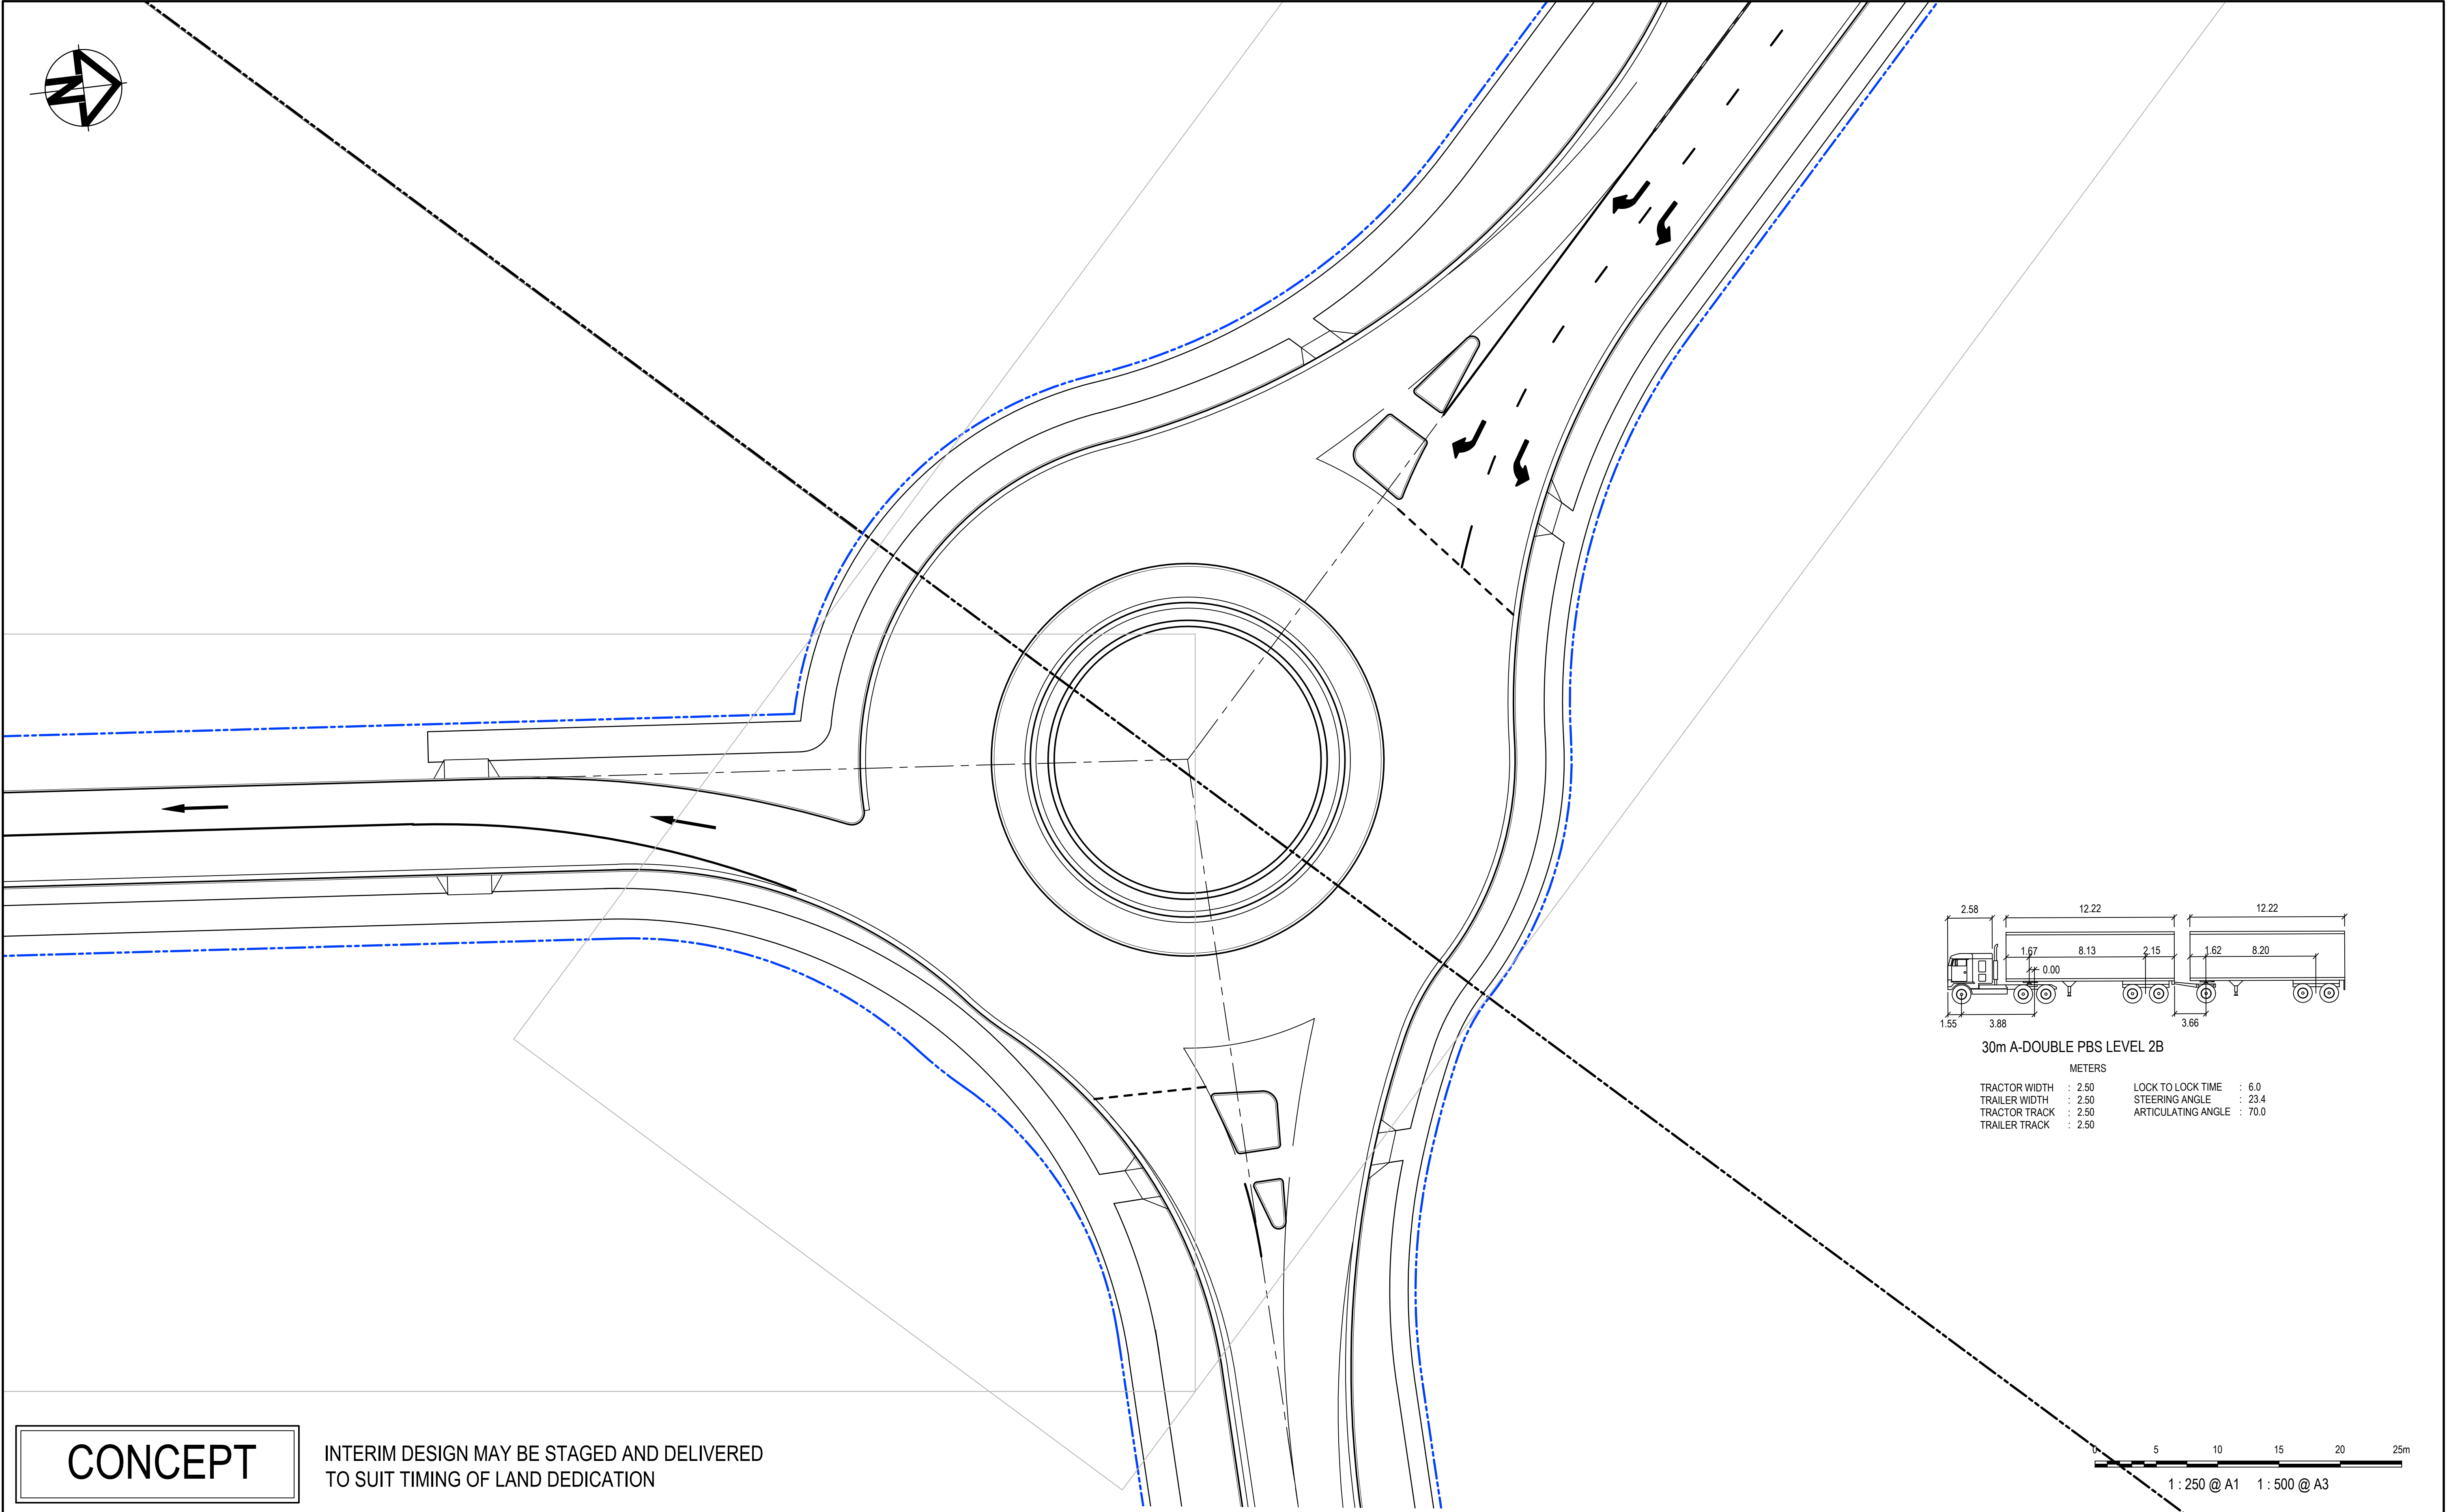

30m A-DOUBLE PBS LEVEL 2B


METERS			
TRACTOR WIDTH	: 2.50	LOCK TO LOCK TIME	: 6.0
TRAILER WIDTH	: 2.50	STEERING ANGLE	: 23.4
TRACTOR TRACK	: 2.50	ARTICULATING ANGLE	: 70.0
TRAILER TRACK	: 2.50		

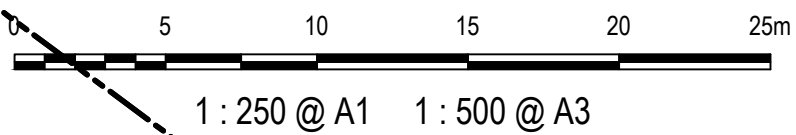

CONCEPT

INTERIM DESIGN MAY BE STAGED AND DELIVERED
TO SUIT TIMING OF LAND DEDICATION

Issue	Description	Date
A	ISSUED FOR INFORMATION	01-07-22

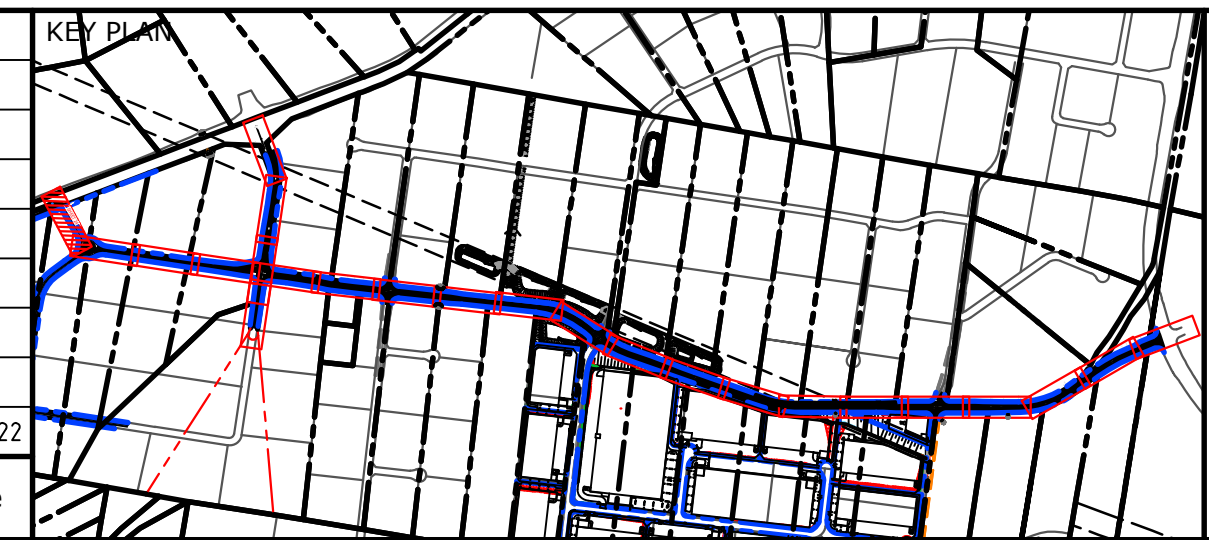

THIS DRAWING CANNOT BE
COPIED OR REPRODUCED IN
ANY FORM OR USED FOR ANY
OTHER PURPOSE OTHER THAN
THAT ORIGINALLY INTENDED
WITHOUT THE WRITTEN
PERMISSION OF AT&L

Client

Scales

AS SHOWN	Drawn	EDH
	Designed	EDH
Grid	GDA2020	Checked
Height Datum	AHD	Approved

Project

**ABBOTTS ROAD AND
ALDINGTON ROAD
CONCEPT DESIGN**


Title

**INTERSECTION TRACKING
PLAN
ROUNDBOUT**

Civil Engineers and Project Managers


Level 7, 153 Walker Street
North Sydney NSW 2060
ABN 96 130 882 405
Tel: 02 9439 1777
Fax: 02 9923 1055
www.atl.net.au
info@atl.net.au

Status	FOR INFORMATION NOT TO BE ISSUED FOR CONSTRUCTION	A1
Project - Drawing No.	21-843-C640	Issue
		A

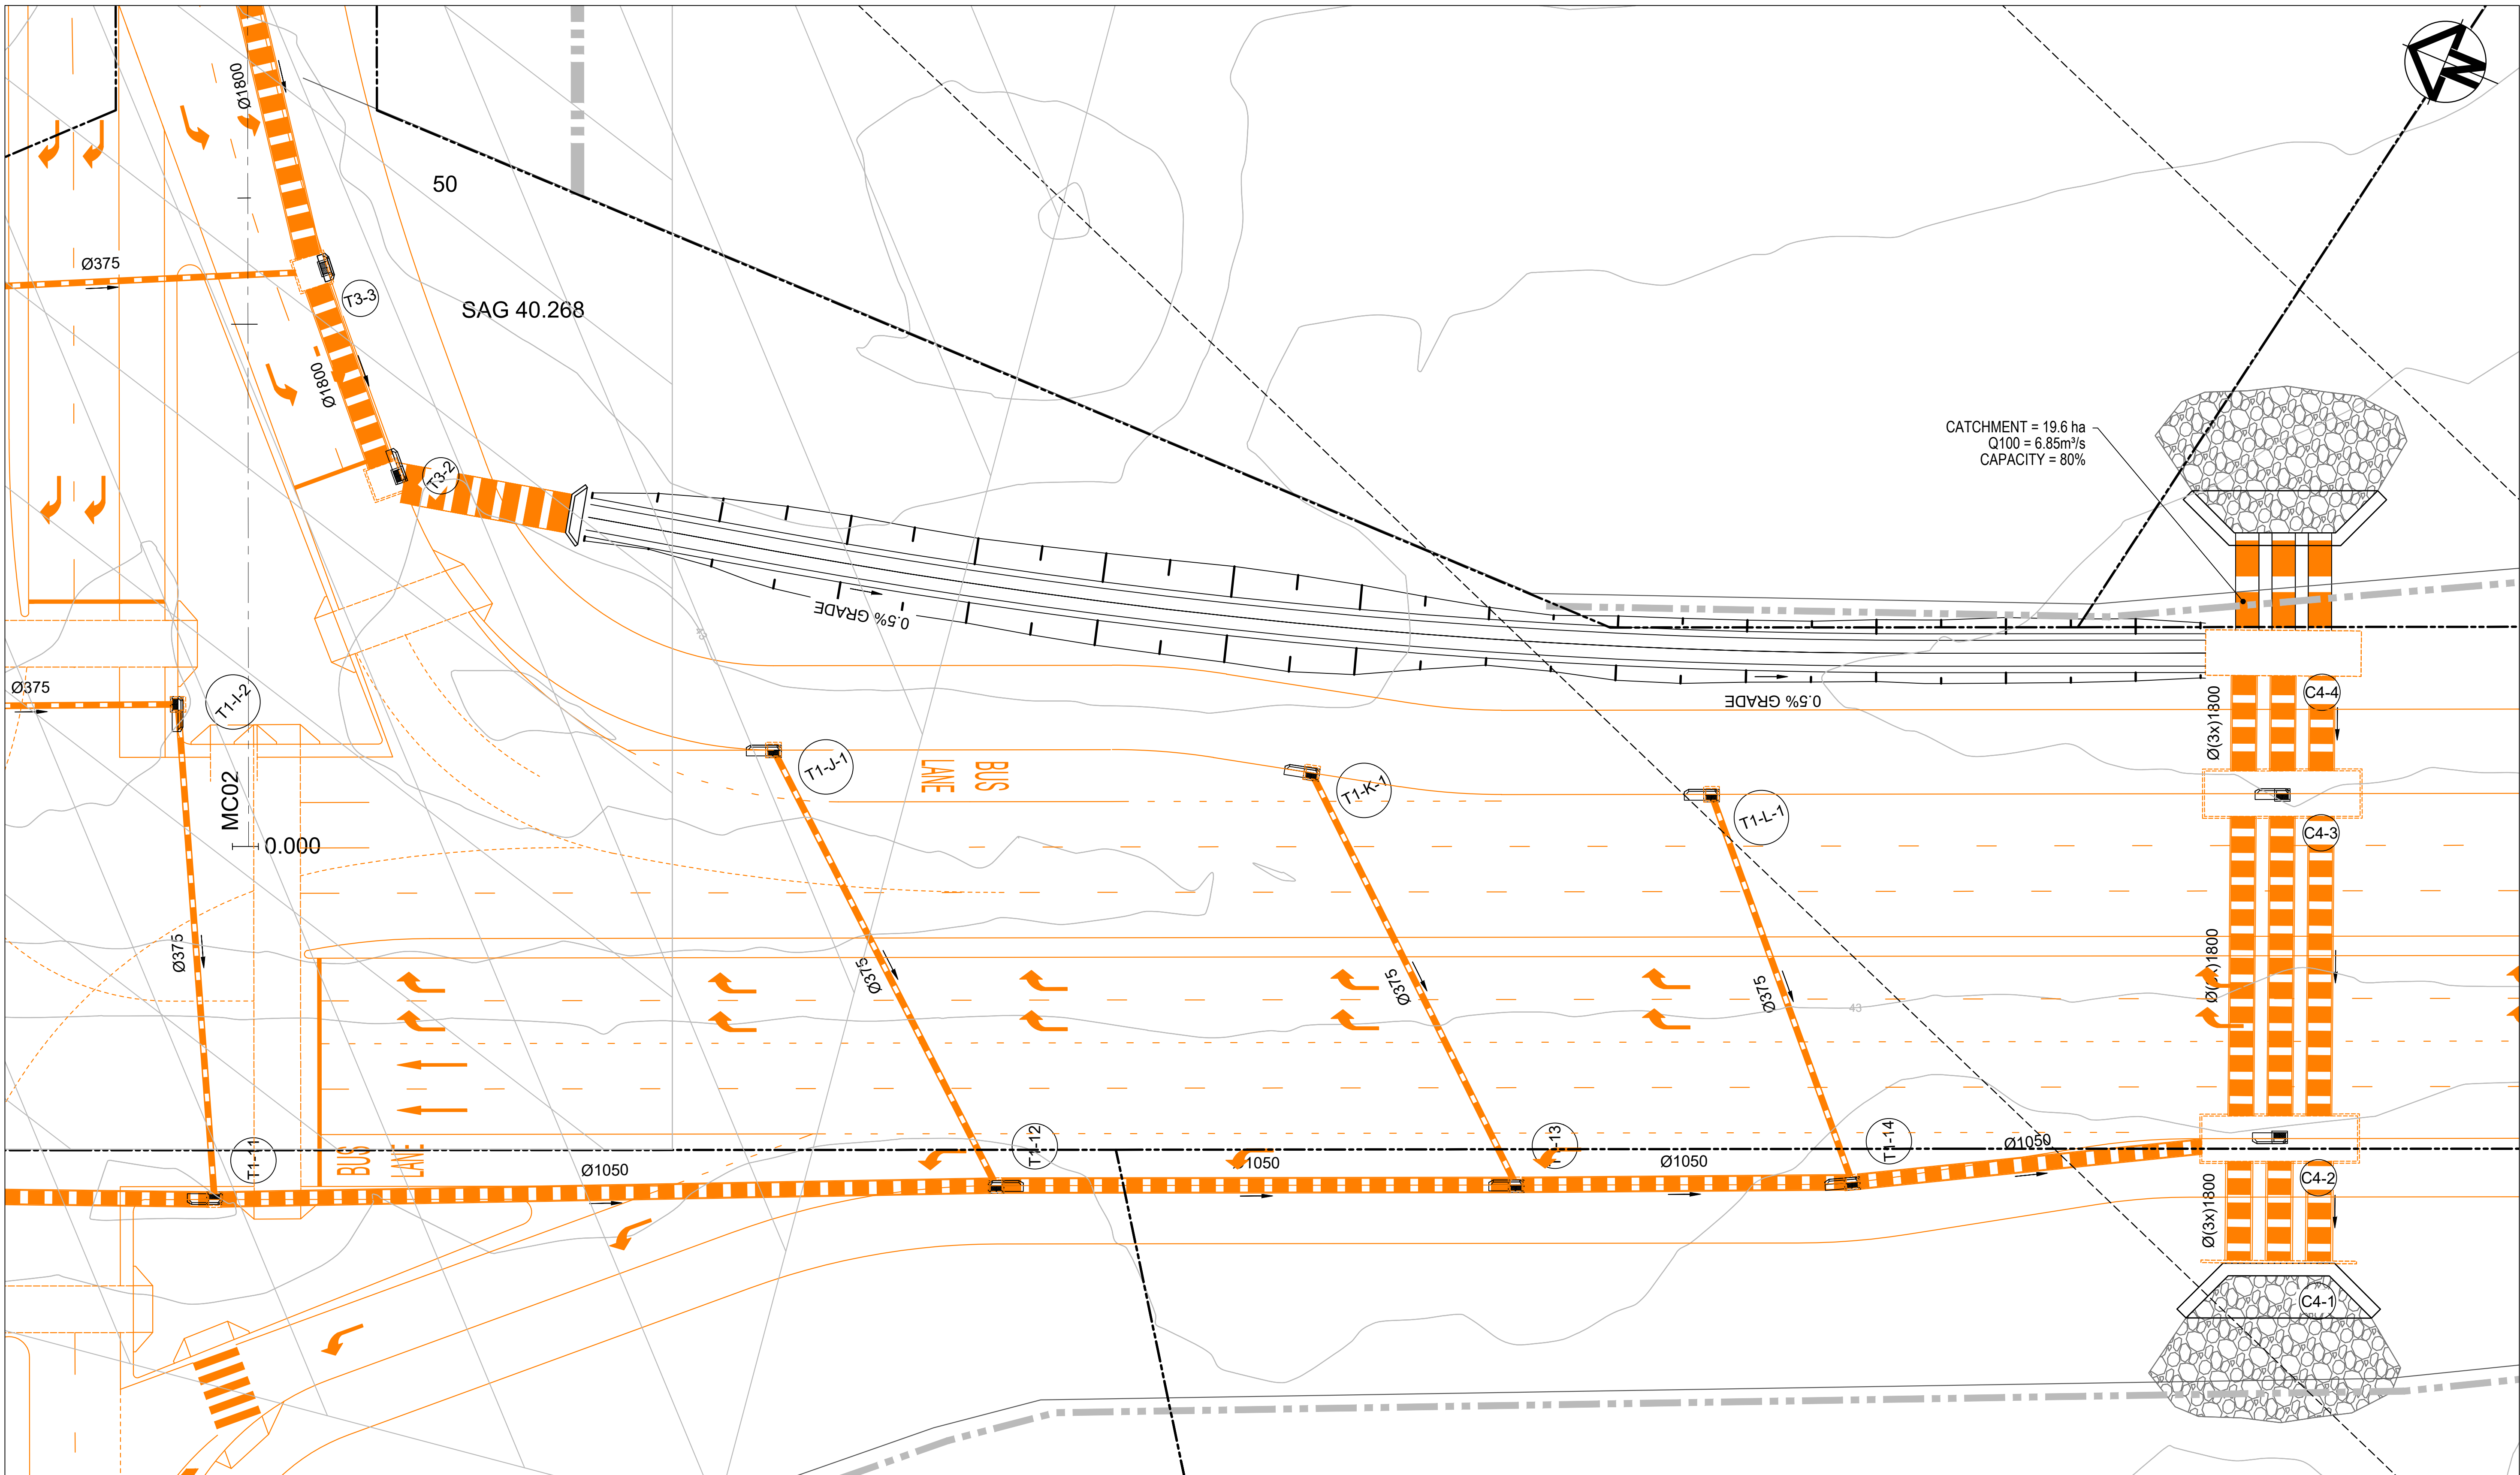

CONCEPT

INTERIM DESIGN MAY BE STAGED AND DELIVERED
TO SUIT TIMING OF LAND DEDICATION

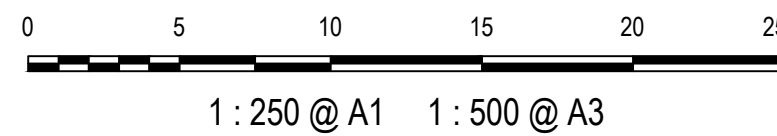

KEY PLAN		
A	ISSUED FOR INFORMATION	01-07-22
Issue	Description	Date



THIS DRAWING CANNOT BE
COPIED OR REPRODUCED IN
ANY FORM OR USED FOR ANY
OTHER PURPOSE OTHER THAN
THAT ORIGINALLY INTENDED
WITHOUT THE WRITTEN
PERMISSION OF AT&L

Client



Scales

1 : 250

Grid

GDA2020

Height
Datum

AHD

Drawn

EDH

Designed

EDH

Checked

Approved



Project

ABBOTTS ROAD AND
ALDINGTON ROAD
ULTIMATE DESIGN

Title

STORMWATER ULTIMATE
PLAN
SHEET 1

Civil Engineers and Project Managers



Level 7, 153 Walker Street
North Sydney NSW 2060
ABN 96 130 882 405
Tel: 02 9439 1777
Fax: 02 9923 1055
www.atl.net.au
info@atl.net.au

Status


FOR INFORMATION
NOT TO BE ISSUED FOR CONSTRUCTION

Project - Drawing No.


21-843-C641

A1

Issue
A

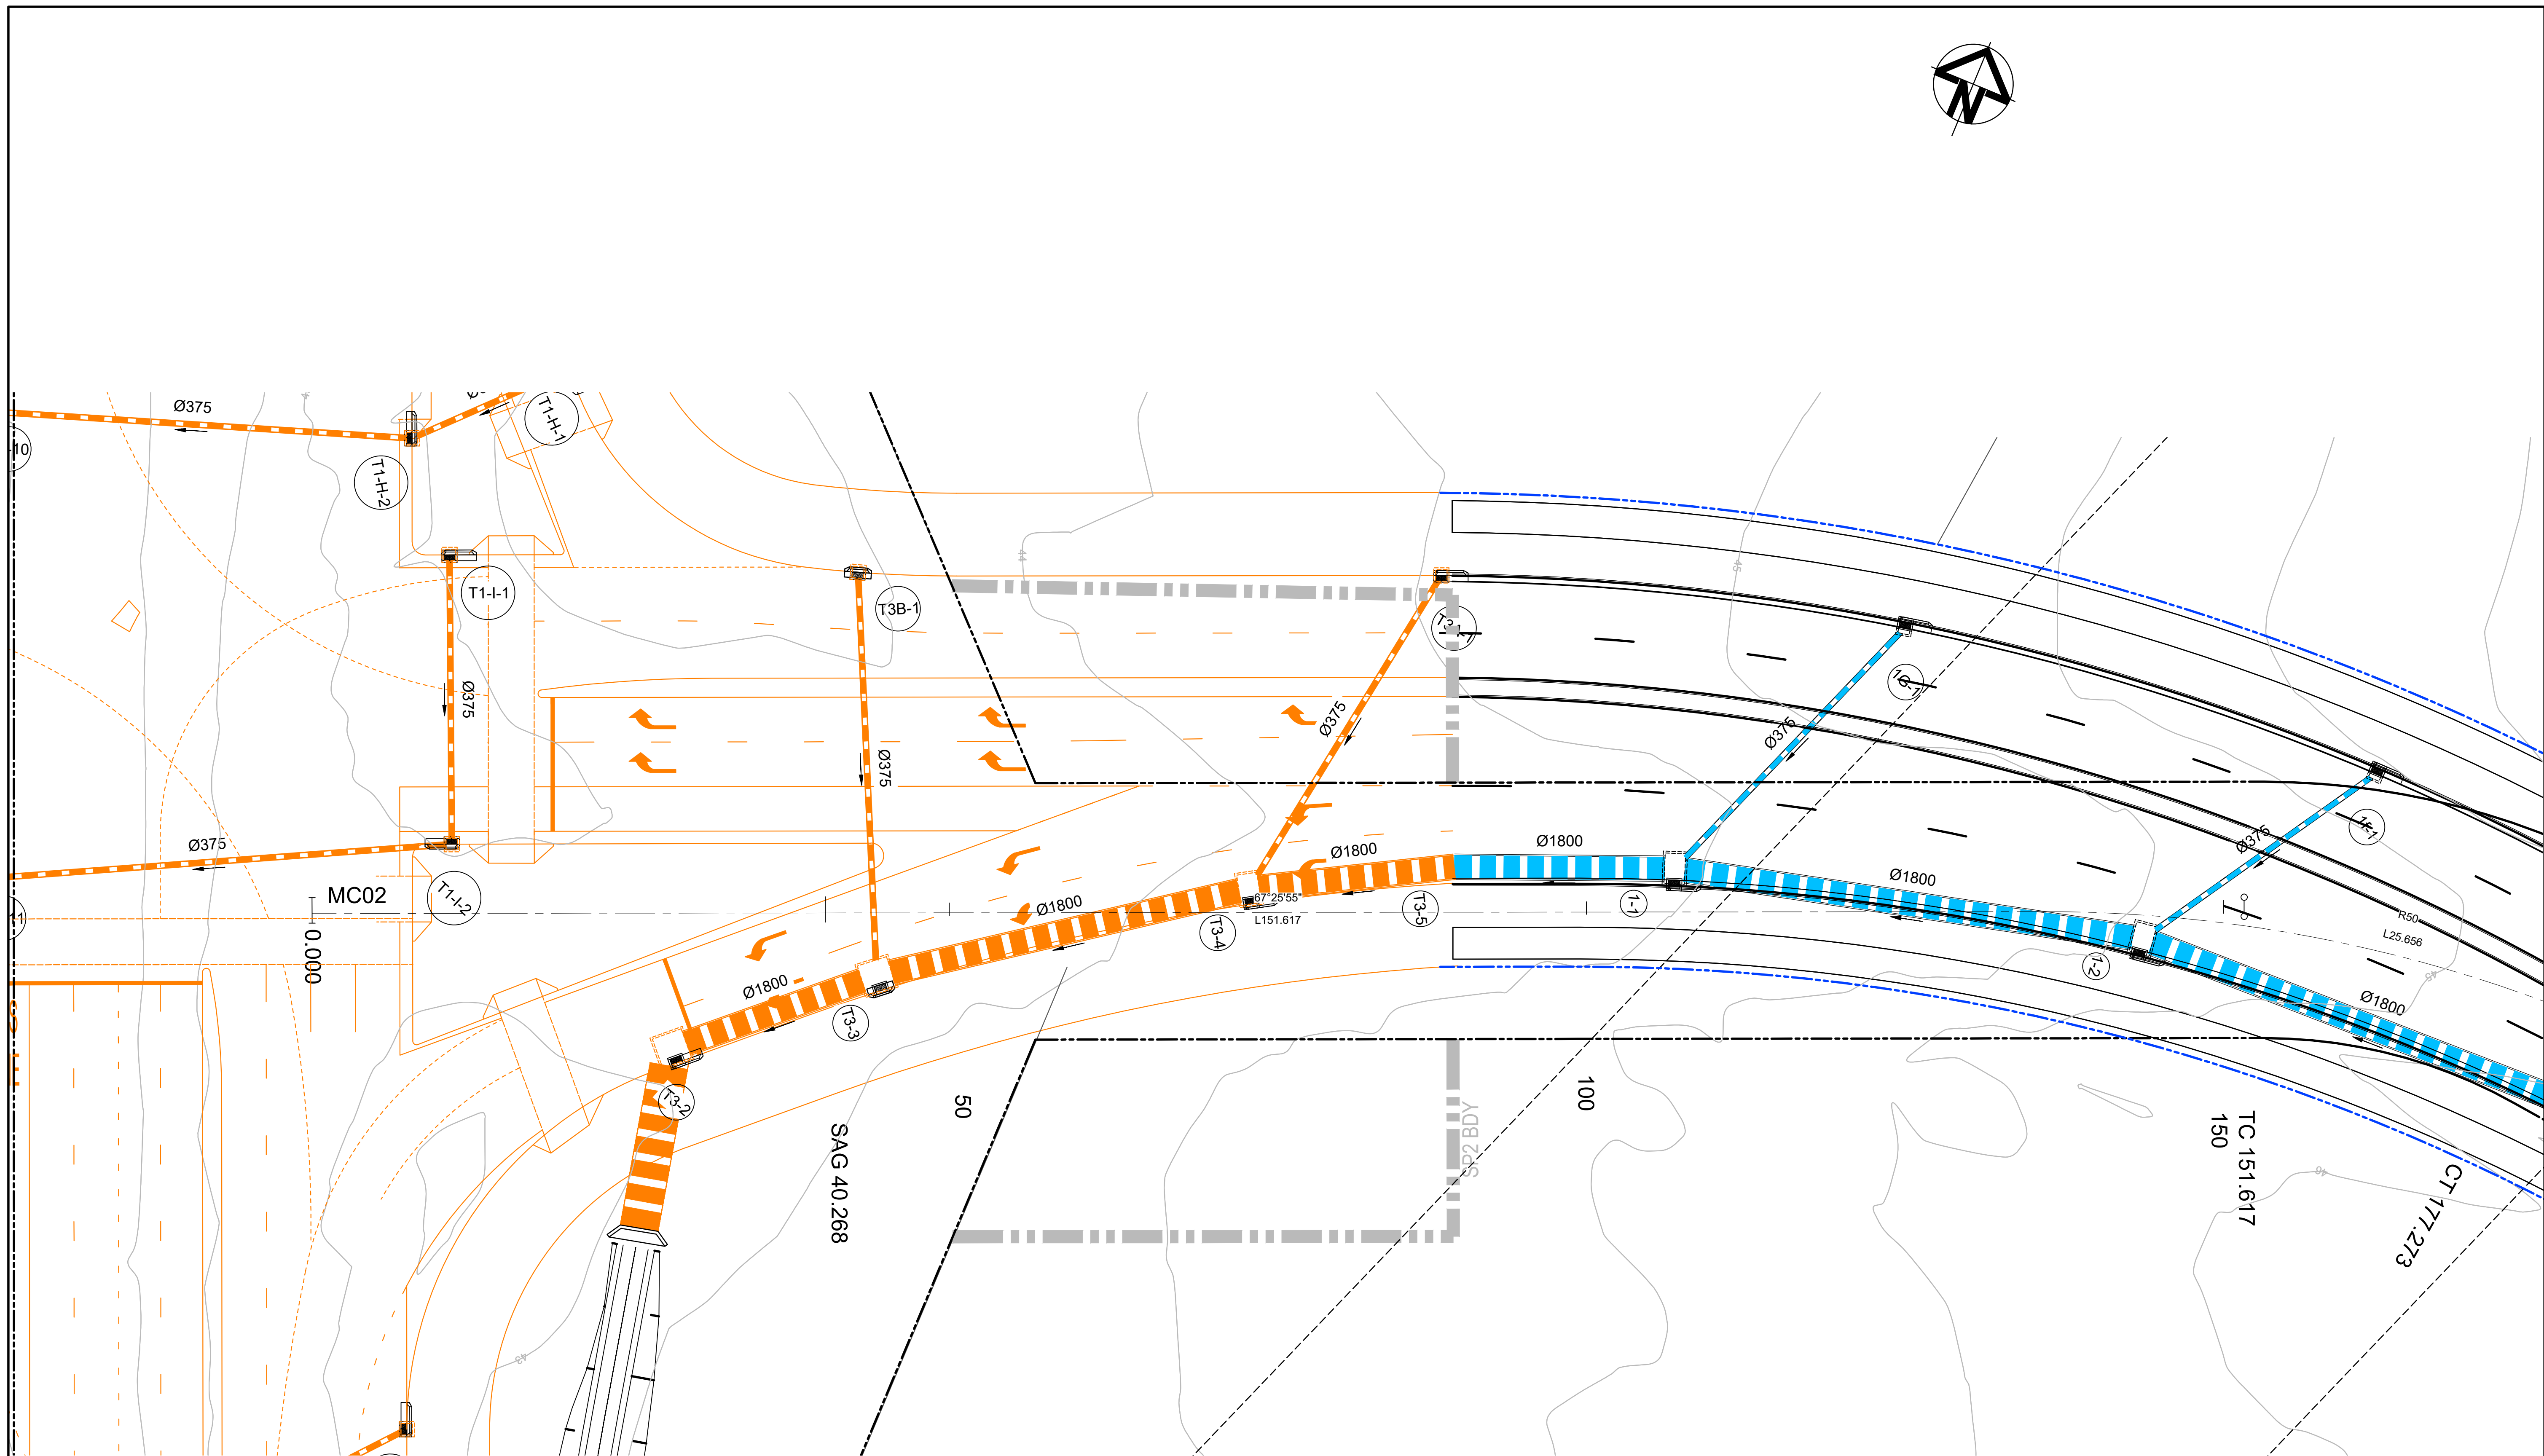

INTERIM DESIGN MAY BE STAGED AND DELIVERED
TO SUIT TIMING OF LAND DEDICATION

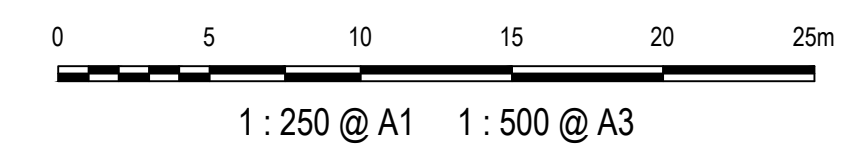[illegible]

THIS DRAWING CANNOT BE
COPIED OR REPRODUCED IN
ANY FORM OR USED FOR ANY
OTHER PURPOSE OTHER THAN
THAT ORIGINALLY INTENDED
WITHOUT THE WRITTEN
PERMISSION OF AT&L



Scales 1 : 250	Drawn	EDH
	Designed	EDH
Grid	GDA2020	
Height Datum	AHD	
	Approved	


GDA2020

Project	ABBOTTS ROAD AND ALDINGTON ROAD ULTIMATE DESIGN
Title	STORMWATER ULTIMATE PLAN SHEET 2

Civil Engineers and Project Managers  Level 7, 153 Walker Street North Sydney NSW 2060 ABN 96 130 882 405 Tel: 02 9439 1777 Fax: 02 9923 1055 www.atl.net.au info@atl.net.au	
Status FOR INFORMATION <u>NOT TO BE ISSUED FOR CONSTRUCTION</u> Project - Drawing No. 21-843-C642	A1 Issue A