



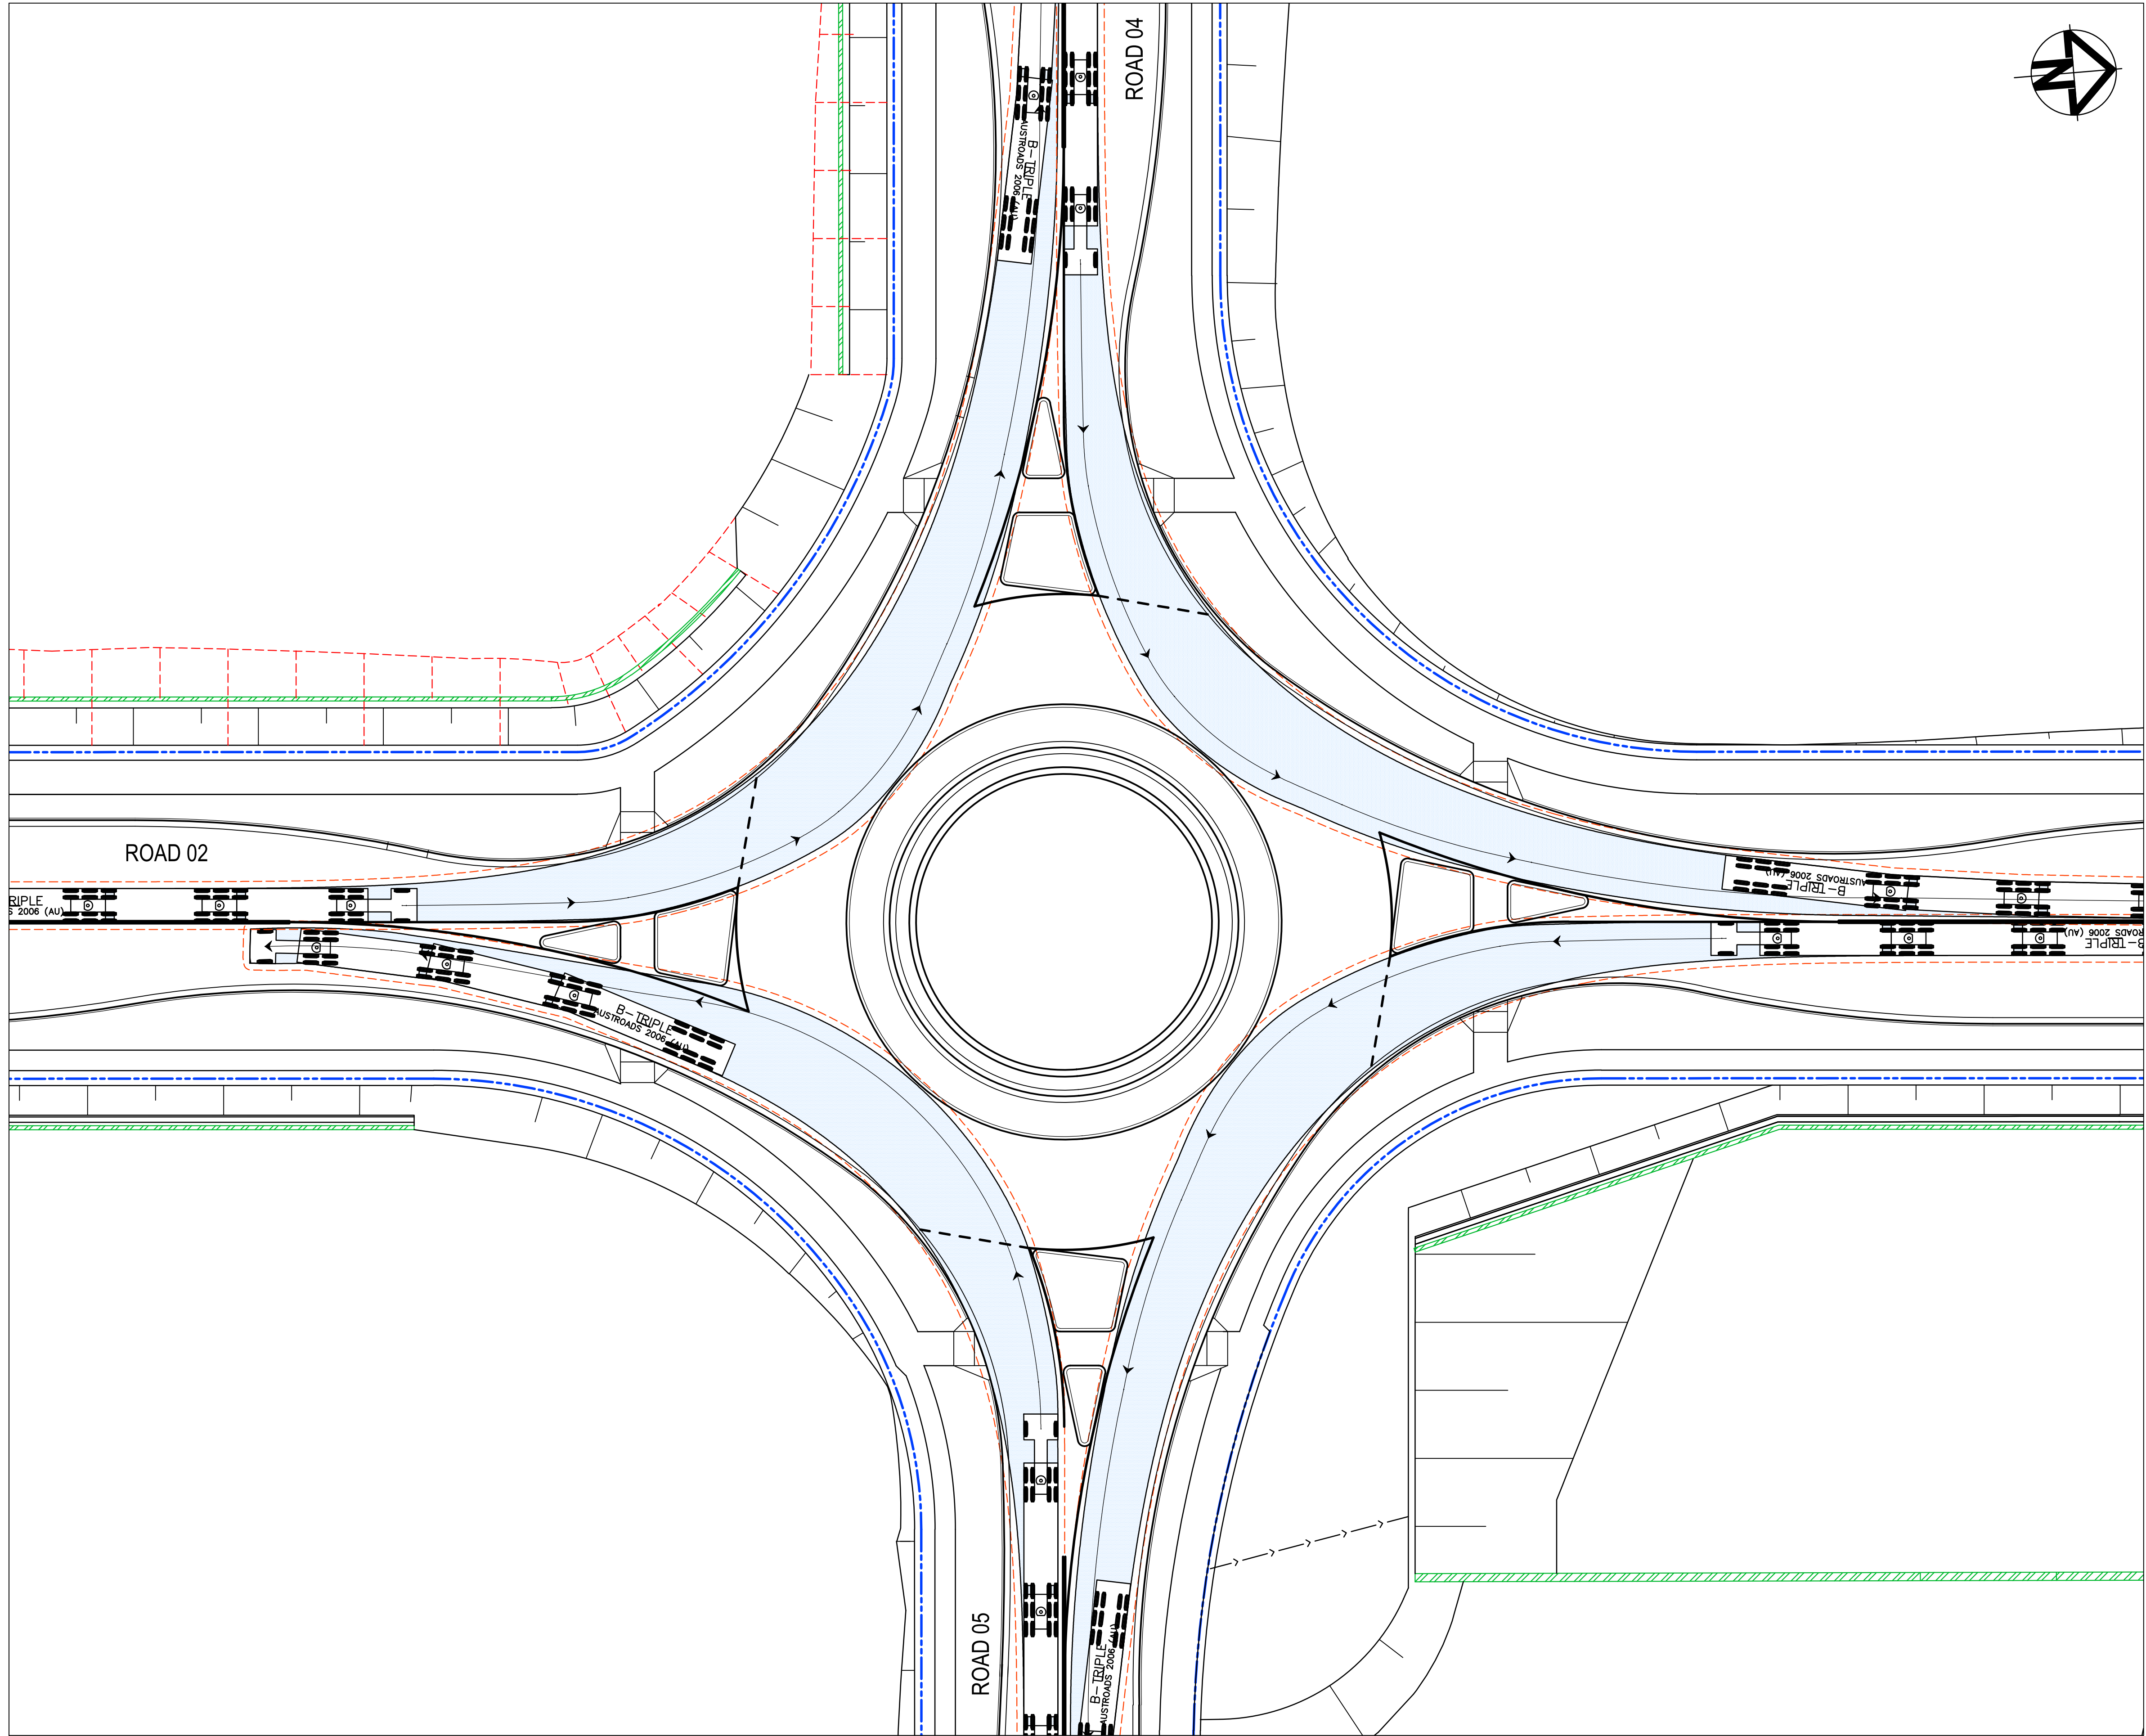

36.5m B-TRIPLE TURNING PATH PLAN
1 : 250

D	ISSUED FOR SSD APPROVAL	03-08-22
C	ISSUED FOR SSD APPROVAL	13-04-22
B	ISSUED FOR SSD APPROVAL	09-03-22
A	ISSUED FOR SSD APPROVAL	08-09-21
Issue	Description	Date

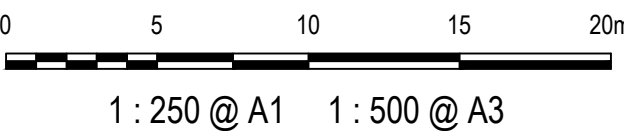

Status	FOR APPROVAL NOT TO BE USED FOR CONSTRUCTION		A1
Scales	1 : 250	Drawn GB	
		Designed GB	
Height Datum	AHD	Checked AM	
Grid	GDA2020	Approved	

Client 19-609-C1138.dwg




Civil Engineers and Project Managers
at&
Level 7, 153 Walker Street
North Sydney NSW 2060
ABN 96 130 882 405
Tel: 02 9439 1777
Fax: 02 9923 1055
www.atl.net.au
info@atl.net.au

Project
**PROPOSED INDUSTRIAL
DEVELOPMENT
200 ALDINGTON**


Title
**VEHICLE
TURNPATH PLAN
SHEET 8**

Drawing No. 19-609-C1138	Project No. 19-609	Issue D
-----------------------------	-----------------------	------------

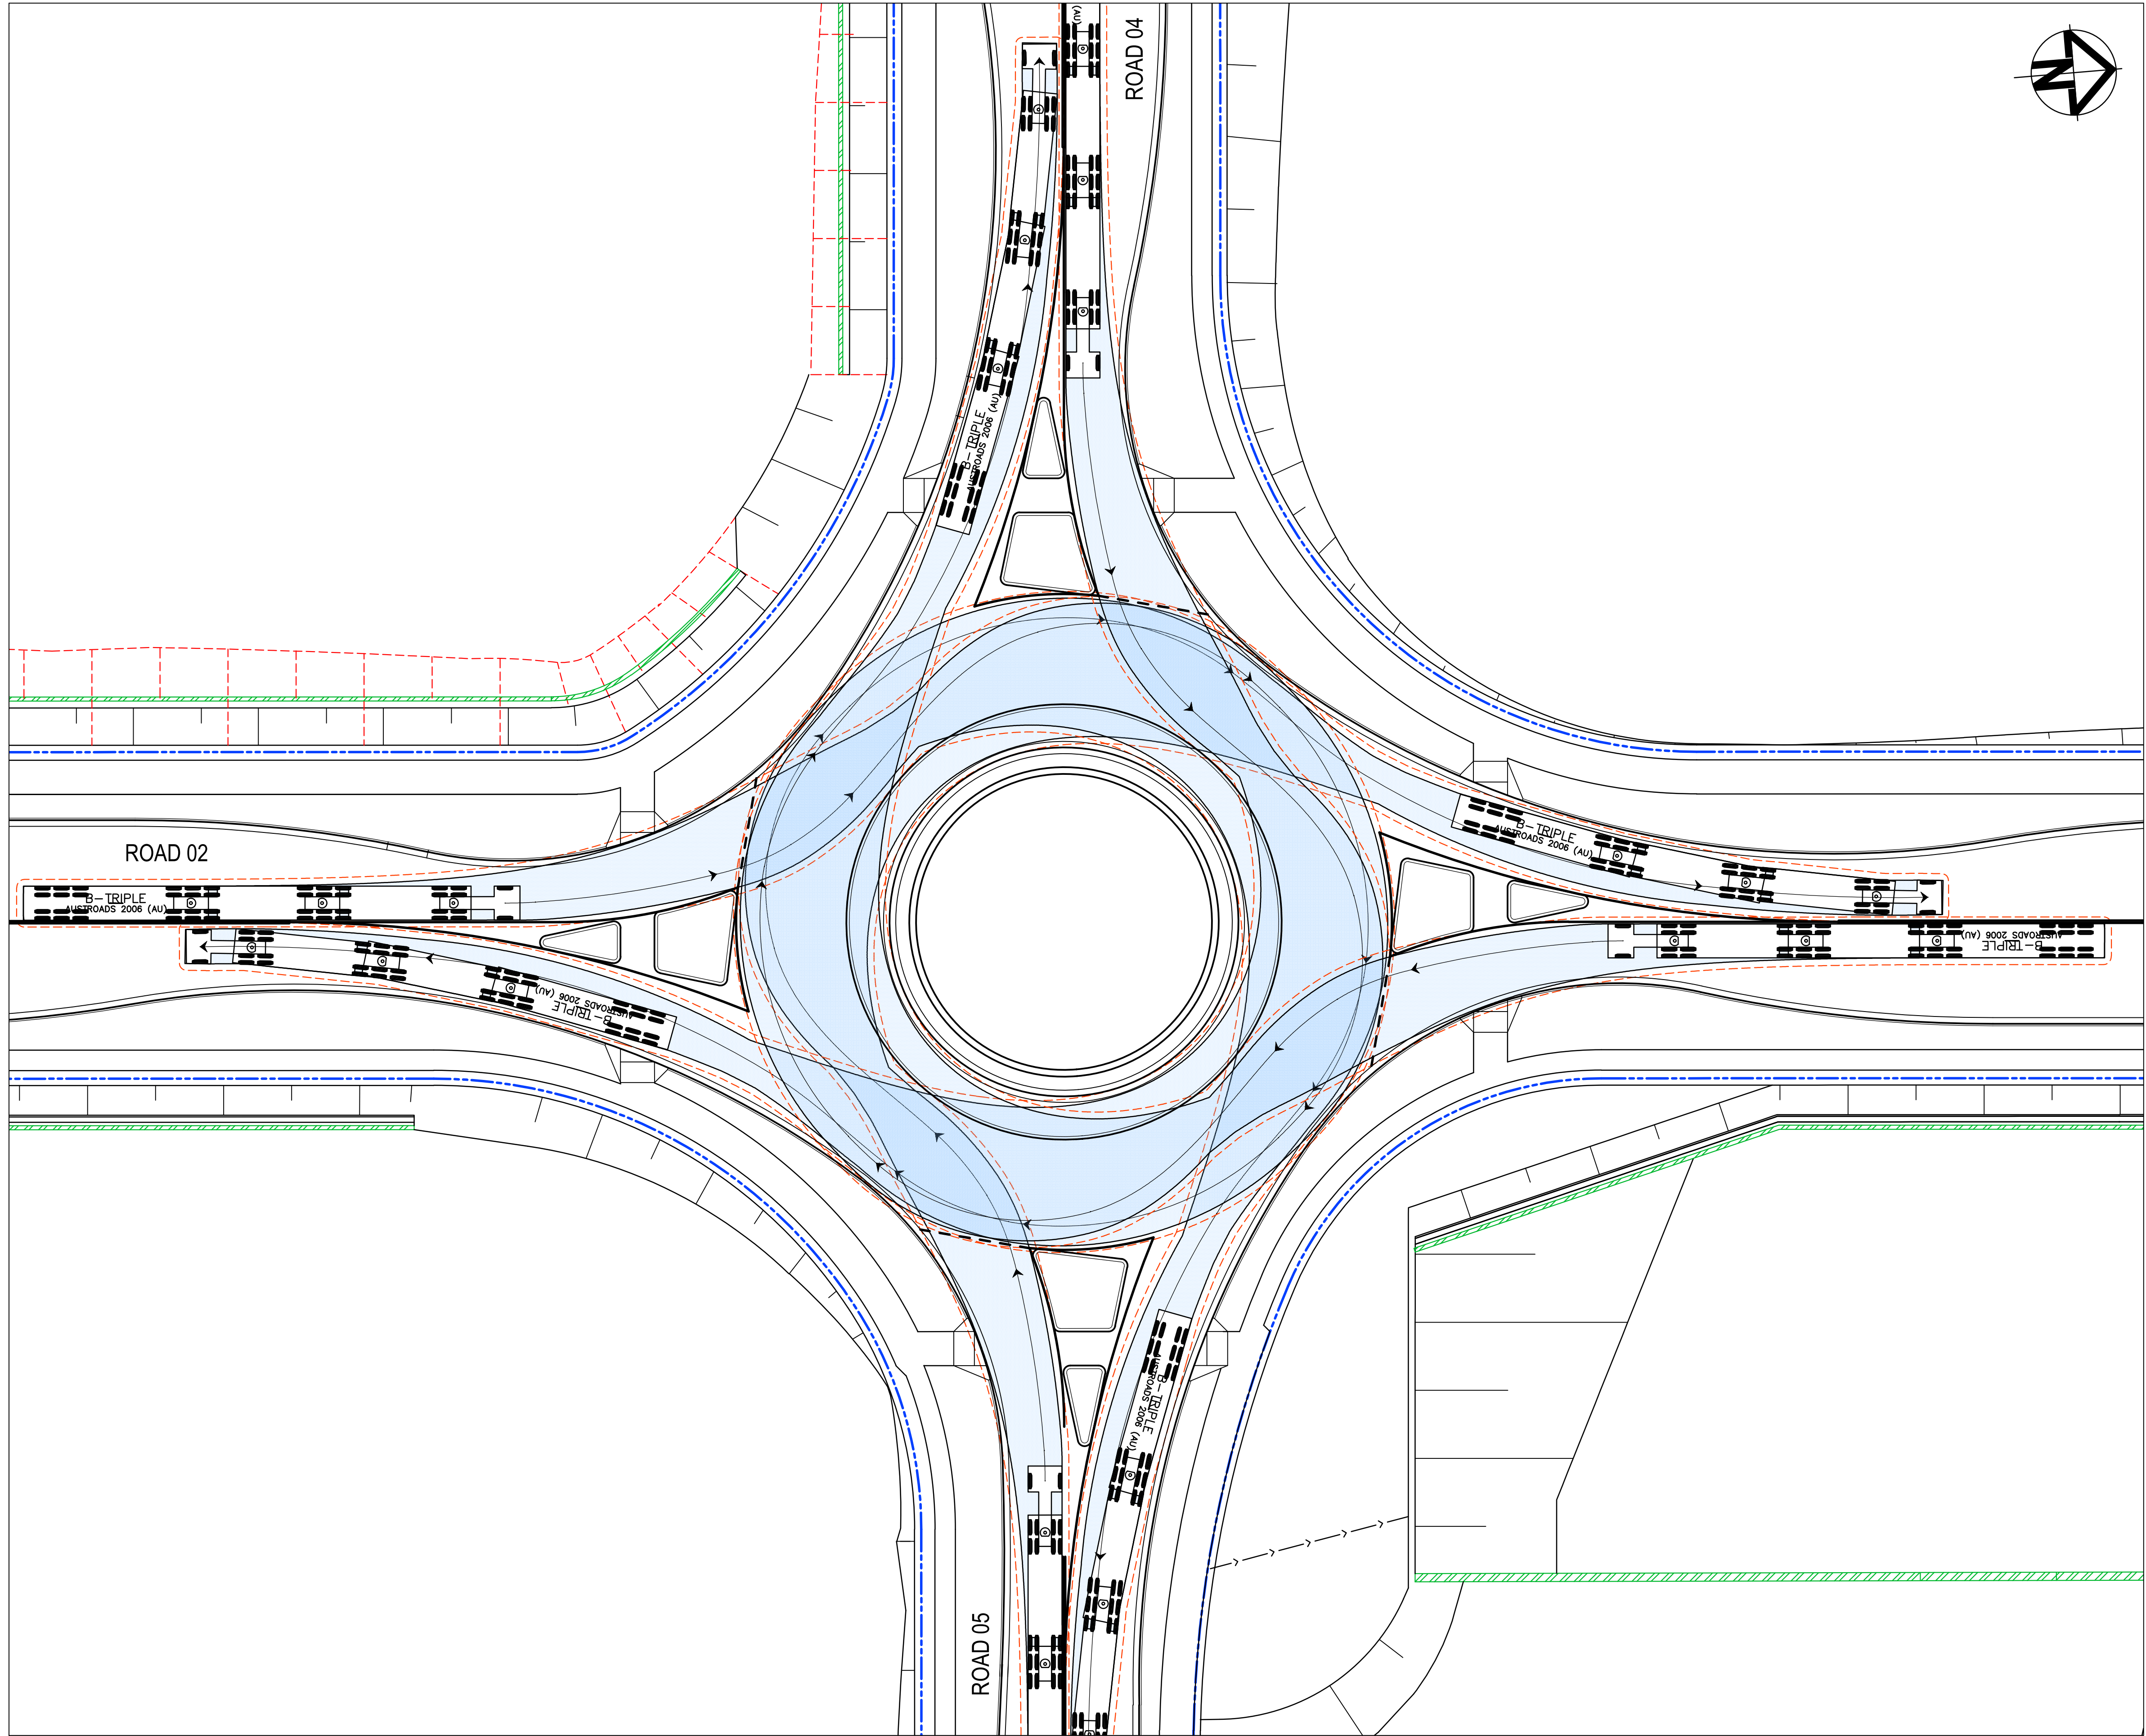

36.5m B-TRIPLE TURNING PATH PLAN
1 : 250

D	ISSUED FOR SSD APPROVAL	03-08-22
C	ISSUED FOR SSD APPROVAL	13-04-22
B	ISSUED FOR SSD APPROVAL	09-03-22
A	ISSUED FOR SSD APPROVAL	08-09-21
Issue	Description	Date

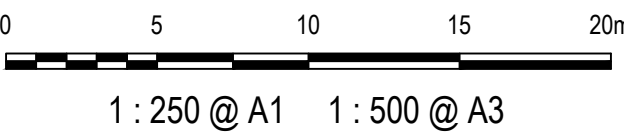

Status	FOR APPROVAL NOT TO BE USED FOR CONSTRUCTION		A1
Scales	1 : 250	Drawn GB	
		Designed GB	
Height Datum	AHD	Checked AM	
Grid	GDA2020	Approved	

Client 19-609-C1139.dwg




Civil Engineers and Project Managers
at&
Level 7, 153 Walker Street
North Sydney NSW 2060
ABN 96 130 882 405
Tel: 02 9439 1777
Fax: 02 9923 1055
www.atl.net.au
info@atl.net.au

Project
**PROPOSED INDUSTRIAL
DEVELOPMENT
200 ALDINGTON**


Title
**VEHICLE
TURNPATH PLAN
SHEET 9**

Drawing No. 19-609-C1139	Project No. 19-609	Issue D
-----------------------------	-----------------------	------------

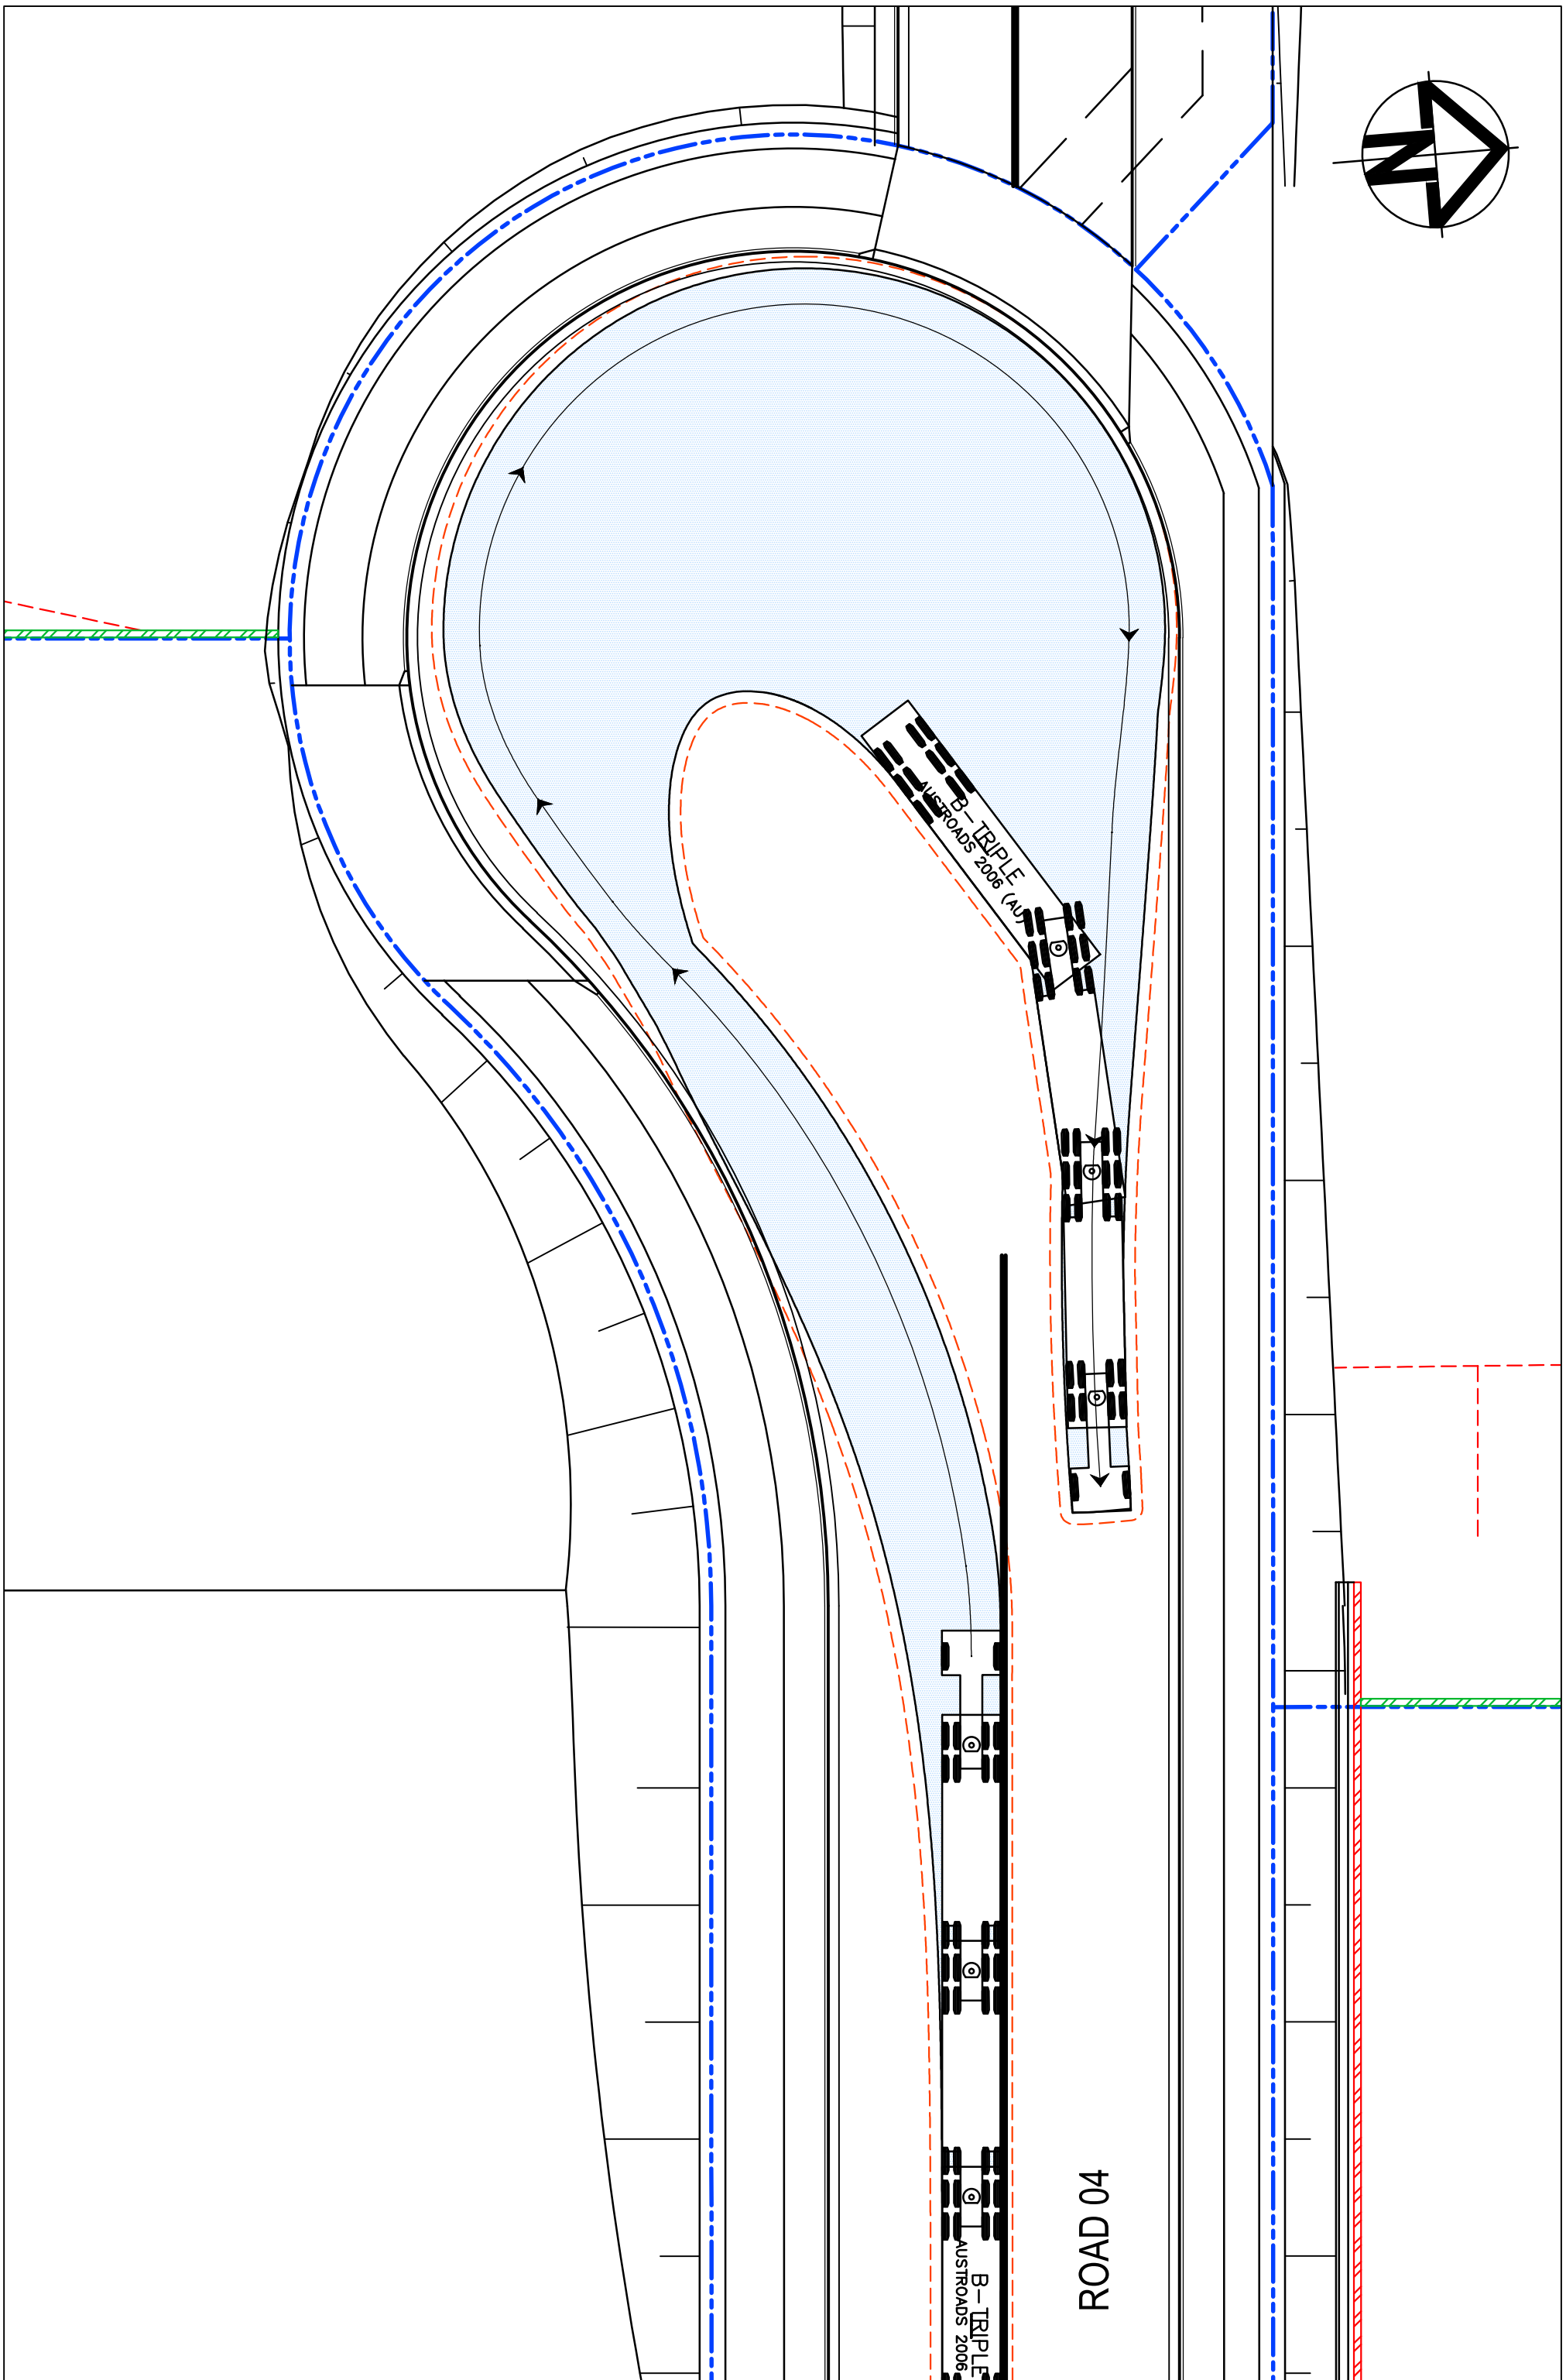

36.5m B-TRIPLE TURNING PATH PLAN
1:250

D	ISSUED FOR SSD APPROVAL	03-08-22
C	ISSUED FOR SSD APPROVAL	13-04-22
B	ISSUED FOR SSD APPROVAL	09-03-22
A	ISSUED FOR SSD APPROVAL	08-09-21
Issue	Description	Date

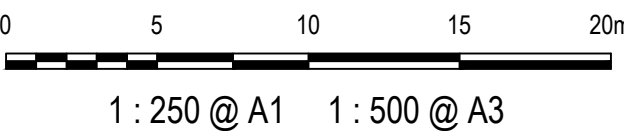

Status		FOR APPROVAL NOT TO BE USED FOR CONSTRUCTION		A1
Scales	1:250	Drawn	GB	
		Designed	GB	
		Checked	AM	
Height Datum	AHD	Grid	GDA2020	Approved

Client 19-609-C1140.dwg



Civil Engineers and Project Managers
at&
Level 7, 153 Walker Street
North Sydney NSW 2060
ABN 96 130 882 405
Tel: 02 9439 1777
Fax: 02 9923 1055
www.atl.net.au
info@atl.net.au

Project
**PROPOSED INDUSTRIAL
DEVELOPMENT
200 ALDINGTON**

Title
**VEHICLE
TURNPATH PLAN
SHEET 10**

Drawing No.	Project No.	Issue
19-609-C1140	19-609	D