


P2	ISSUED FOR INFORMATION	14-04-22
P1	ISSUED FOR INFORMATION	10-02-22
Issue	Description	Date

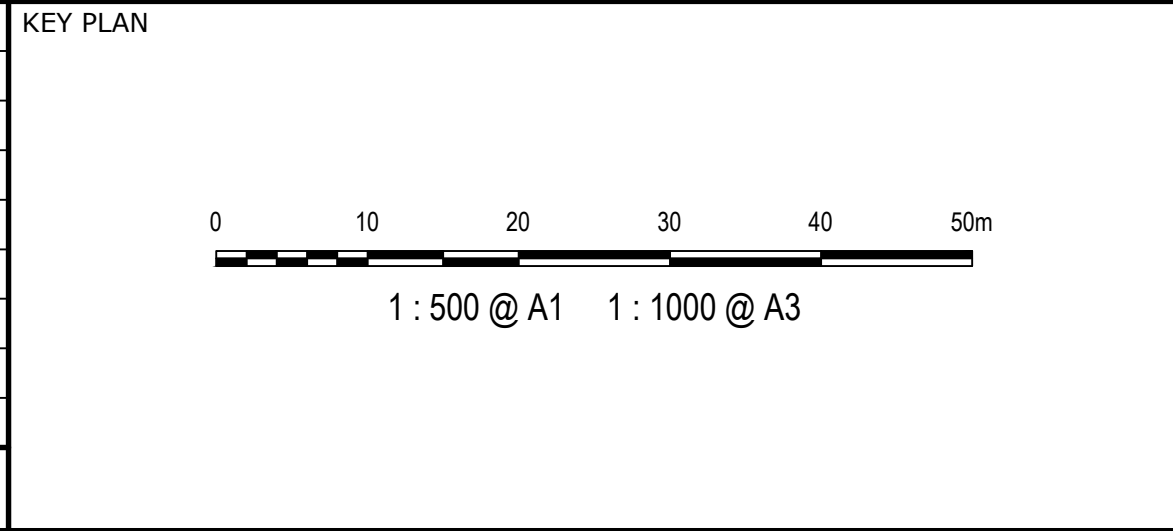

THIS DRAWING CANNOT BE COPIED OR REPRODUCED IN ANY FORM OR USED FOR ANY OTHER PURPOSE OTHER THAN THAT ORIGINALLY INTENDED WITHOUT THE WRITTEN PERMISSION OF AT&L

Client


Scales	1 : 500	Drawn	GB
		Designed	GB
Grid	GDA2020	Checked	AMcL
Height Datum	AHD	Approved	AMcL

Project	ABBOTTS ROAD AND ALDINGTON ROAD CONCEPT DESIGN
Title	MAMRE ROAD AND ABBOTTS ROAD INTERSECTION UPGRADE LAND ACQUISITION PLAN

Civil Engineers and Project Managers


Level 7, 153 Walker Street
North Sydney NSW 2060
ABN 96 130 882 405
Tel: 02 9439 1777
Fax: 02 9923 1055
www.atl.net.au
info@atl.net.au

Status	PRELIMINARY ONLY NOT TO BE USED FOR CONSTRUCTION	A1
Project - Drawing No.	21-843-SK023	Issue P2

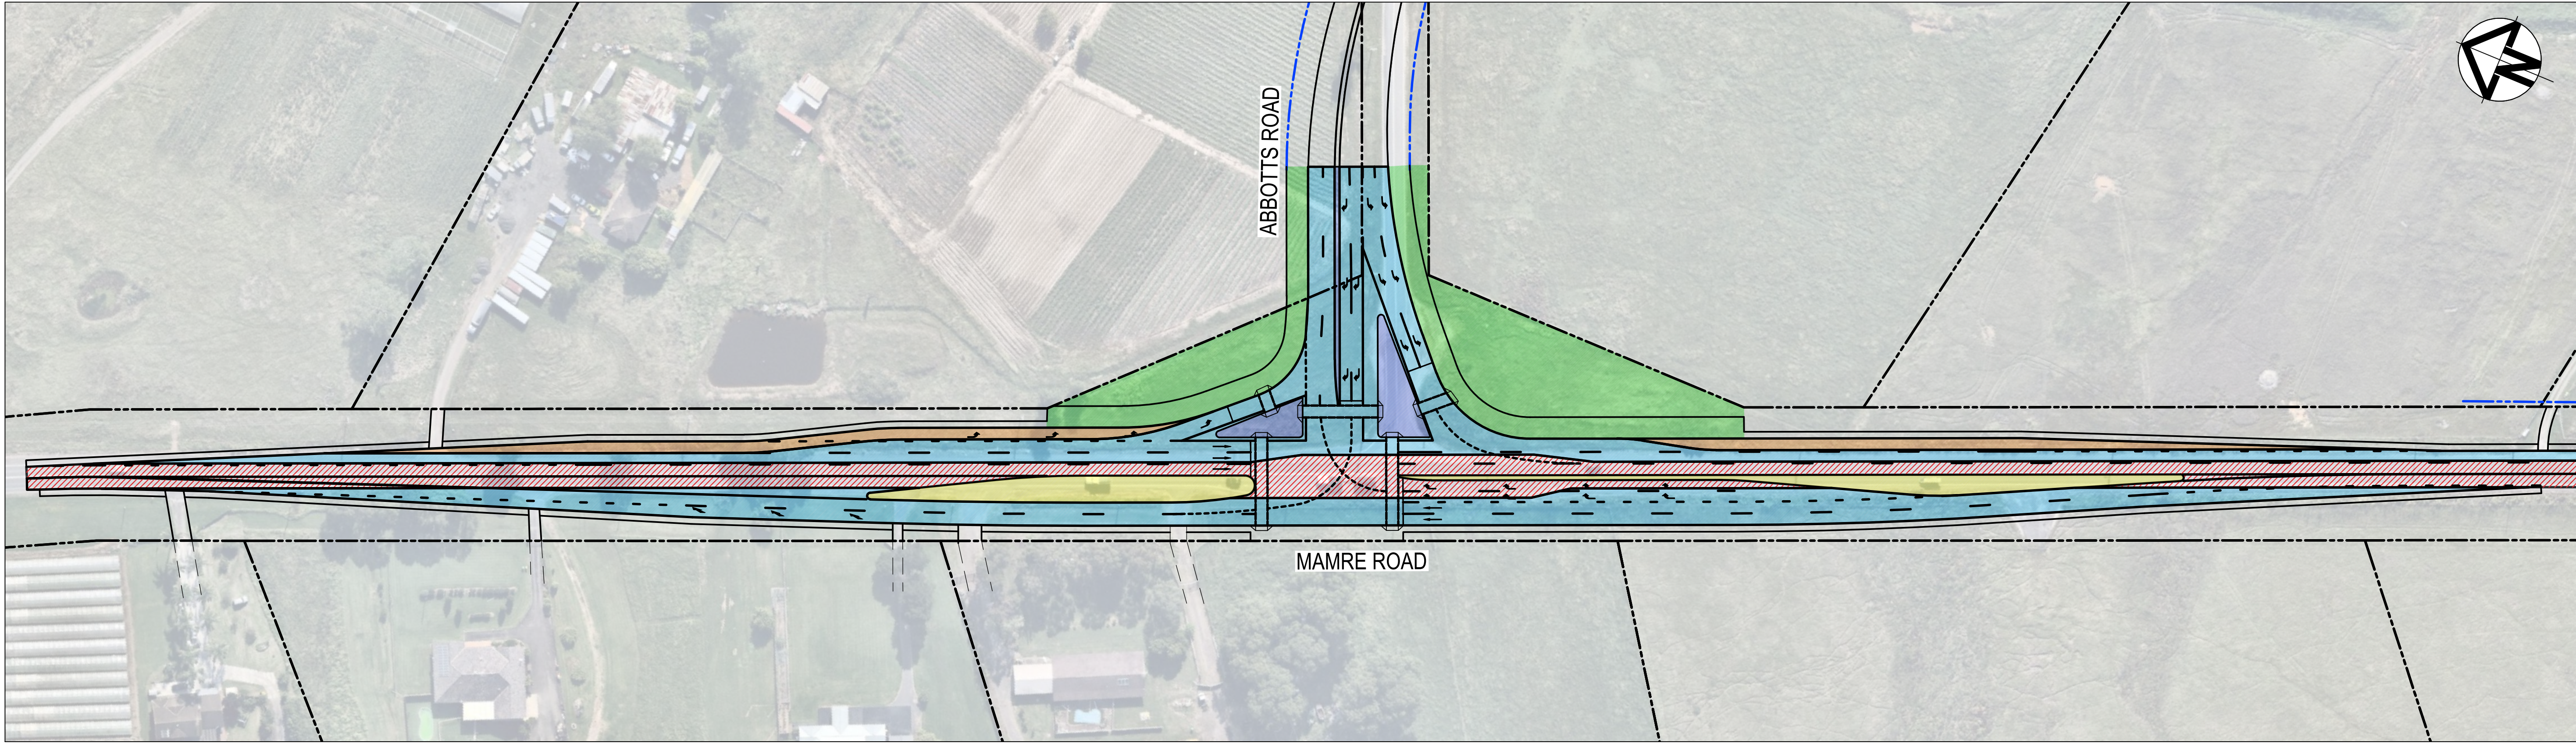

PLAN
1 : 1000

REFER BELOW FOR CONTINUATION

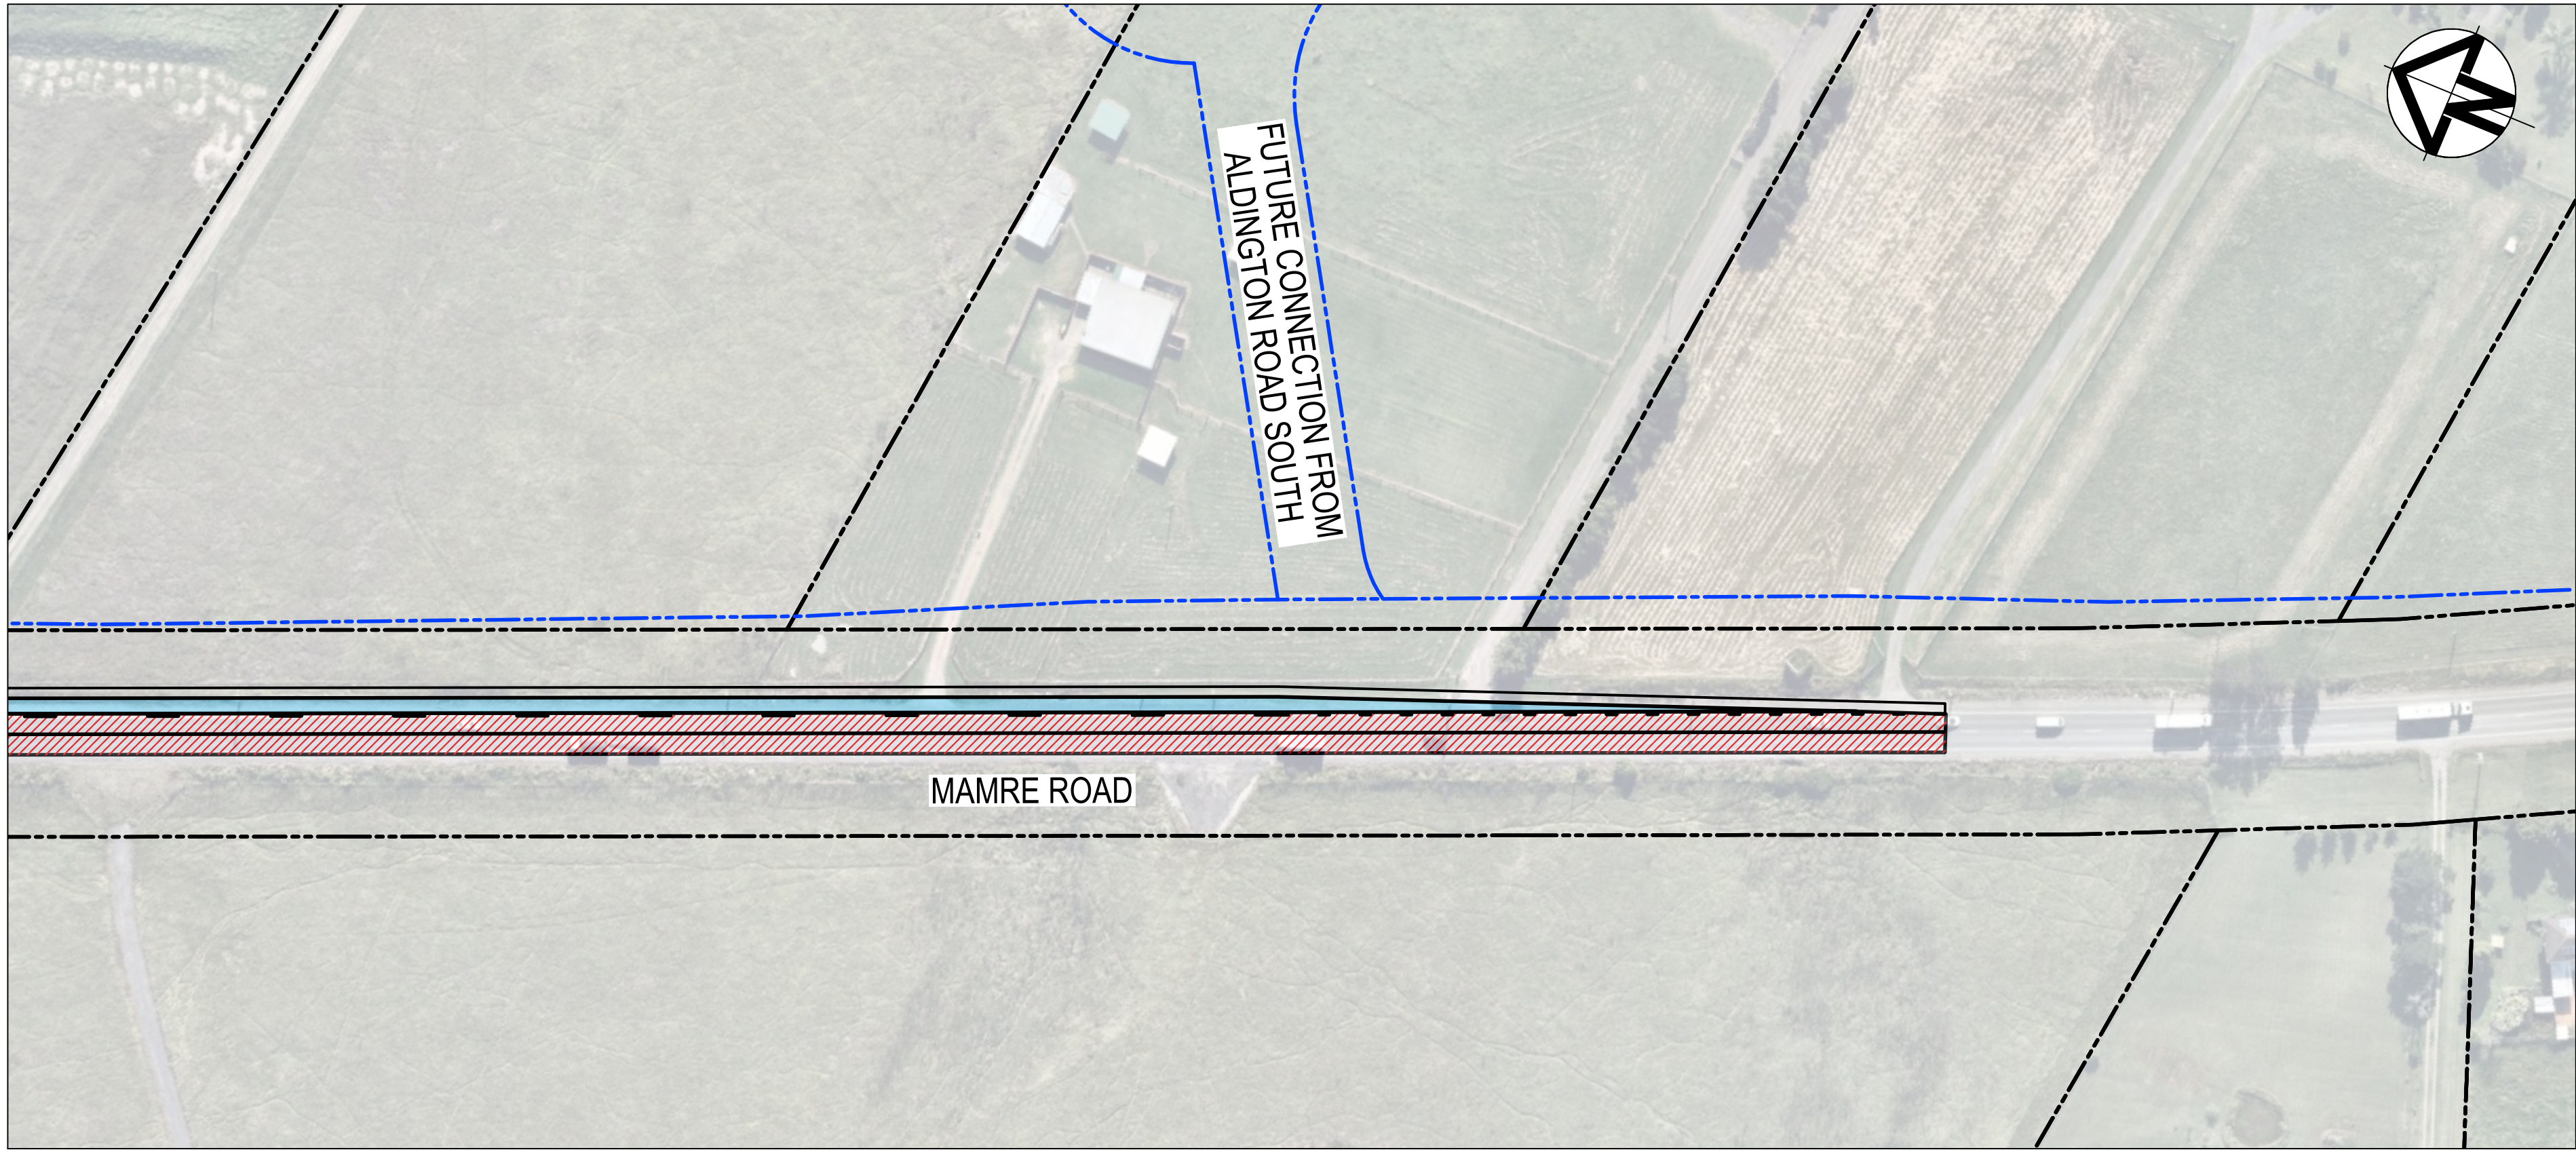

PLAN
1 : 1000

REFER ABOVE FOR CONTINUATION

LEGEND

EXISTING BOUNDARY

PROPOSED BOUNDARY

ULTIMATE PROPOSED ROAD PAVEMENT

ULTIMATE VERGE WORKS
(FOOTPATHS, LANDSCAPING,
UNDERGROUND UTILITY RELOCATIONS)

ULTIMATE RAISED CONCRETE ISLAND MEDIAN

INTERIM RAISED CONCRETE ISLAND MEDIAN

INTERIM ROAD PAVEMENT

EXISTING ROAD PAVEMENT

P1	ISSUED FOR INFORMATION	14-04-22
Issue	Description	Date

KEY PLAN

020406080100m

1 : 1000 @ A1 1 : 2000 @ A3

THIS DRAWING CANNOT BE
COPIED OR REPRODUCED IN
ANY FORM OR USED FOR ANY
OTHER PURPOSE OTHER THAN
THAT ORIGINALLY INTENDED
WITHOUT THE WRITTEN
PERMISSION OF AT&L

Client

Scales

1 : 1000

Drawn

GB

Designed

GB

Checked

AMcL

Approved

AMcL

Grid

GDA2020

Height Datum

AHD

Project

ABBOTTS ROAD AND
ALDINGTON ROAD
CONCEPT DESIGN

Title

MAMRE ROAD AND
ABBOTTS ROAD
INTERSECTION UPGRADE
WORKS-IN-KIND PLAN

Civil Engineers and Project Managers

Level 7, 153 Walker Street
North Sydney NSW 2060
ABN 96 130 882 405
Tel: 02 9439 1777
Fax: 02 9923 1055
www.atl.net.au
info@atl.net.au

Status

PRELIMINARY ONLY
NOT TO BE USED FOR CONSTRUCTION

Project - Drawing No.

21-843-SKC026

Issue

P1

A1