


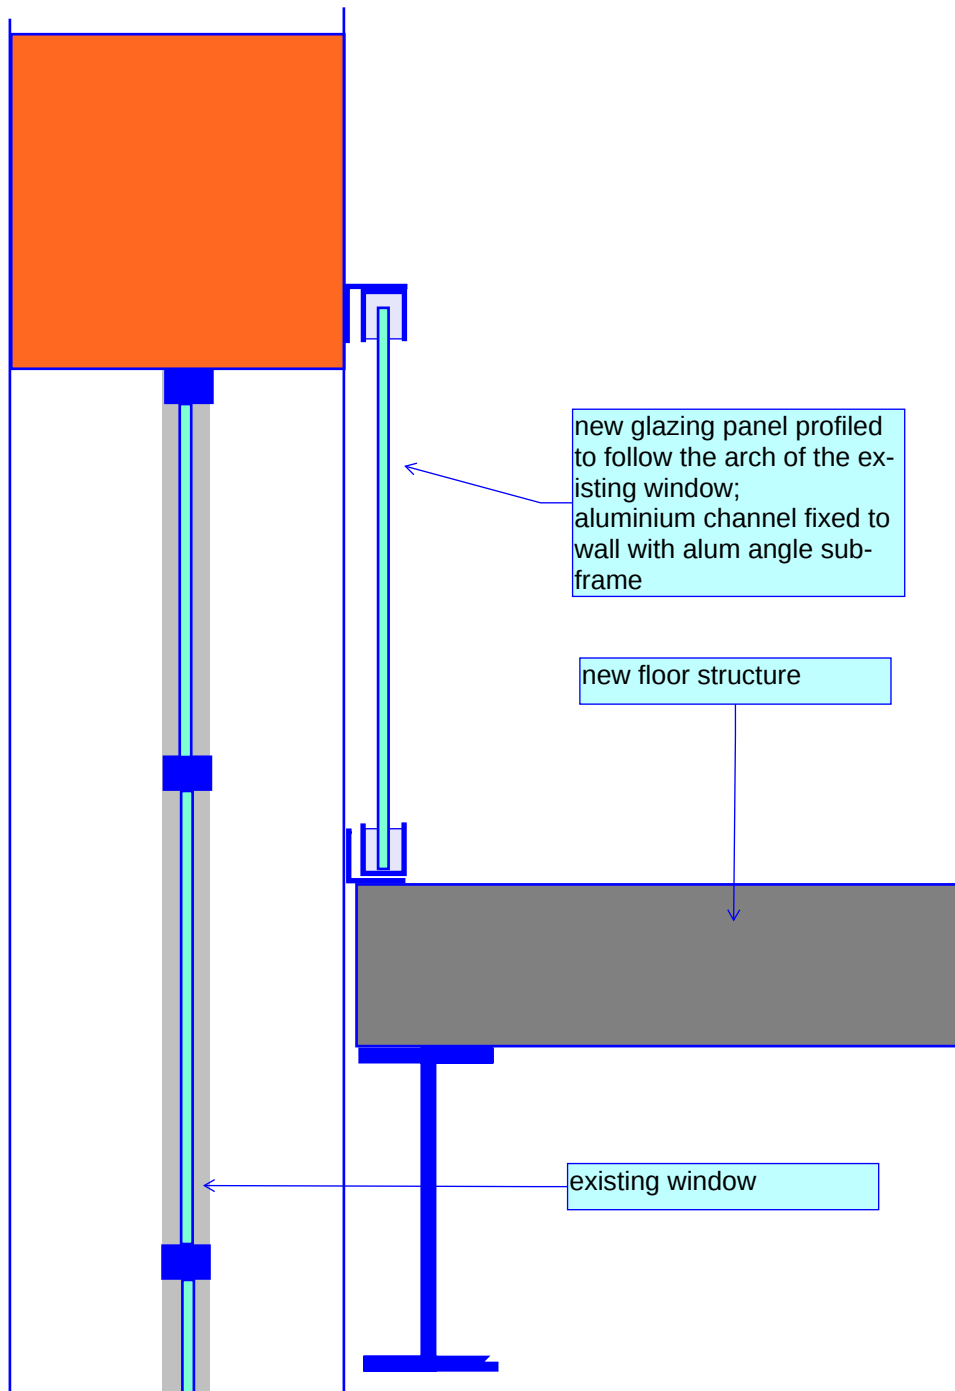

West elevation windows - new floor - junction detail
(3 instances)