


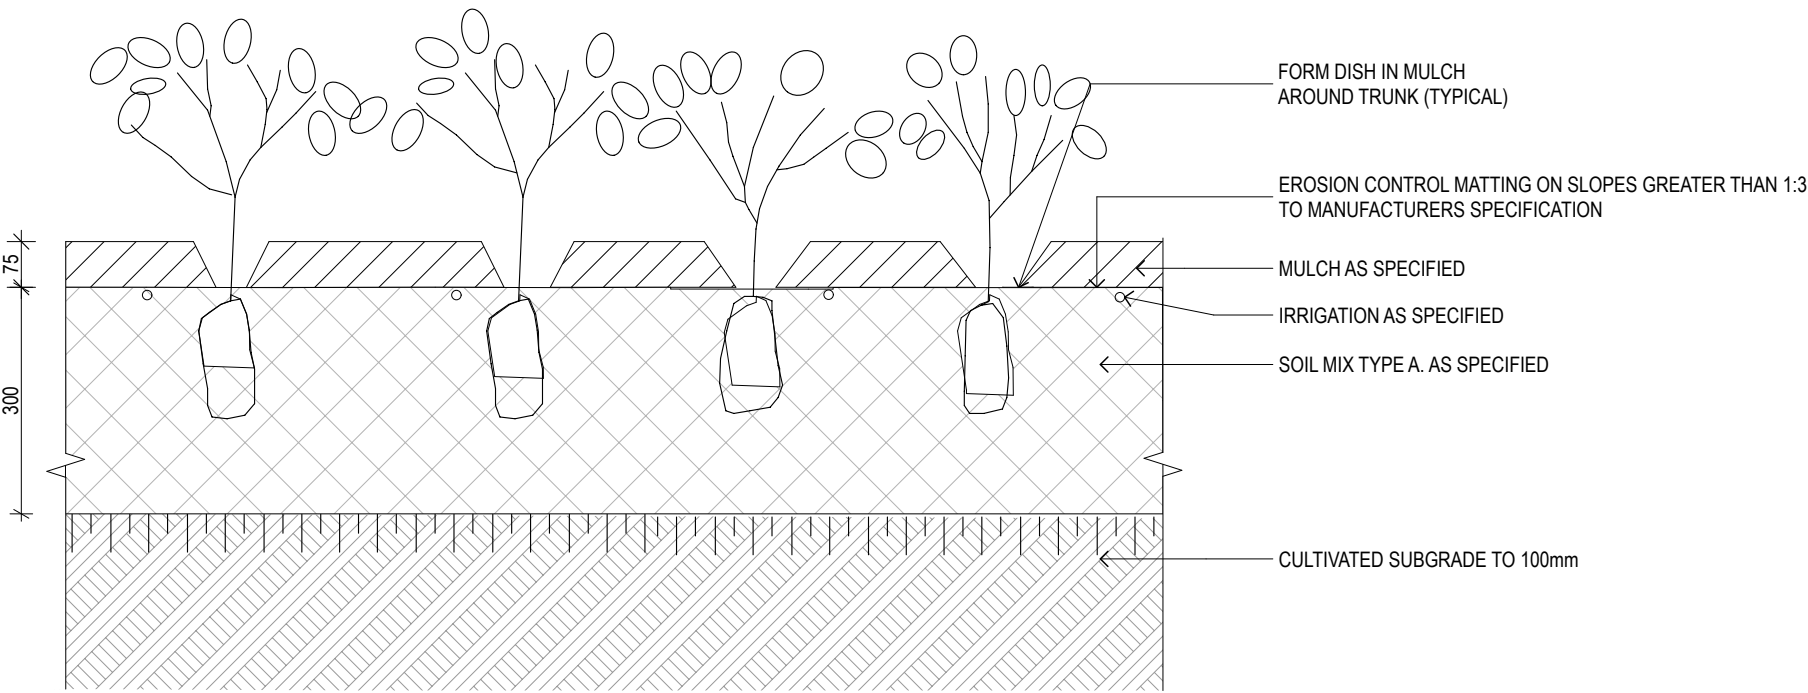

1 SECTION MPB1 TYPICAL
1:10

For Information

