

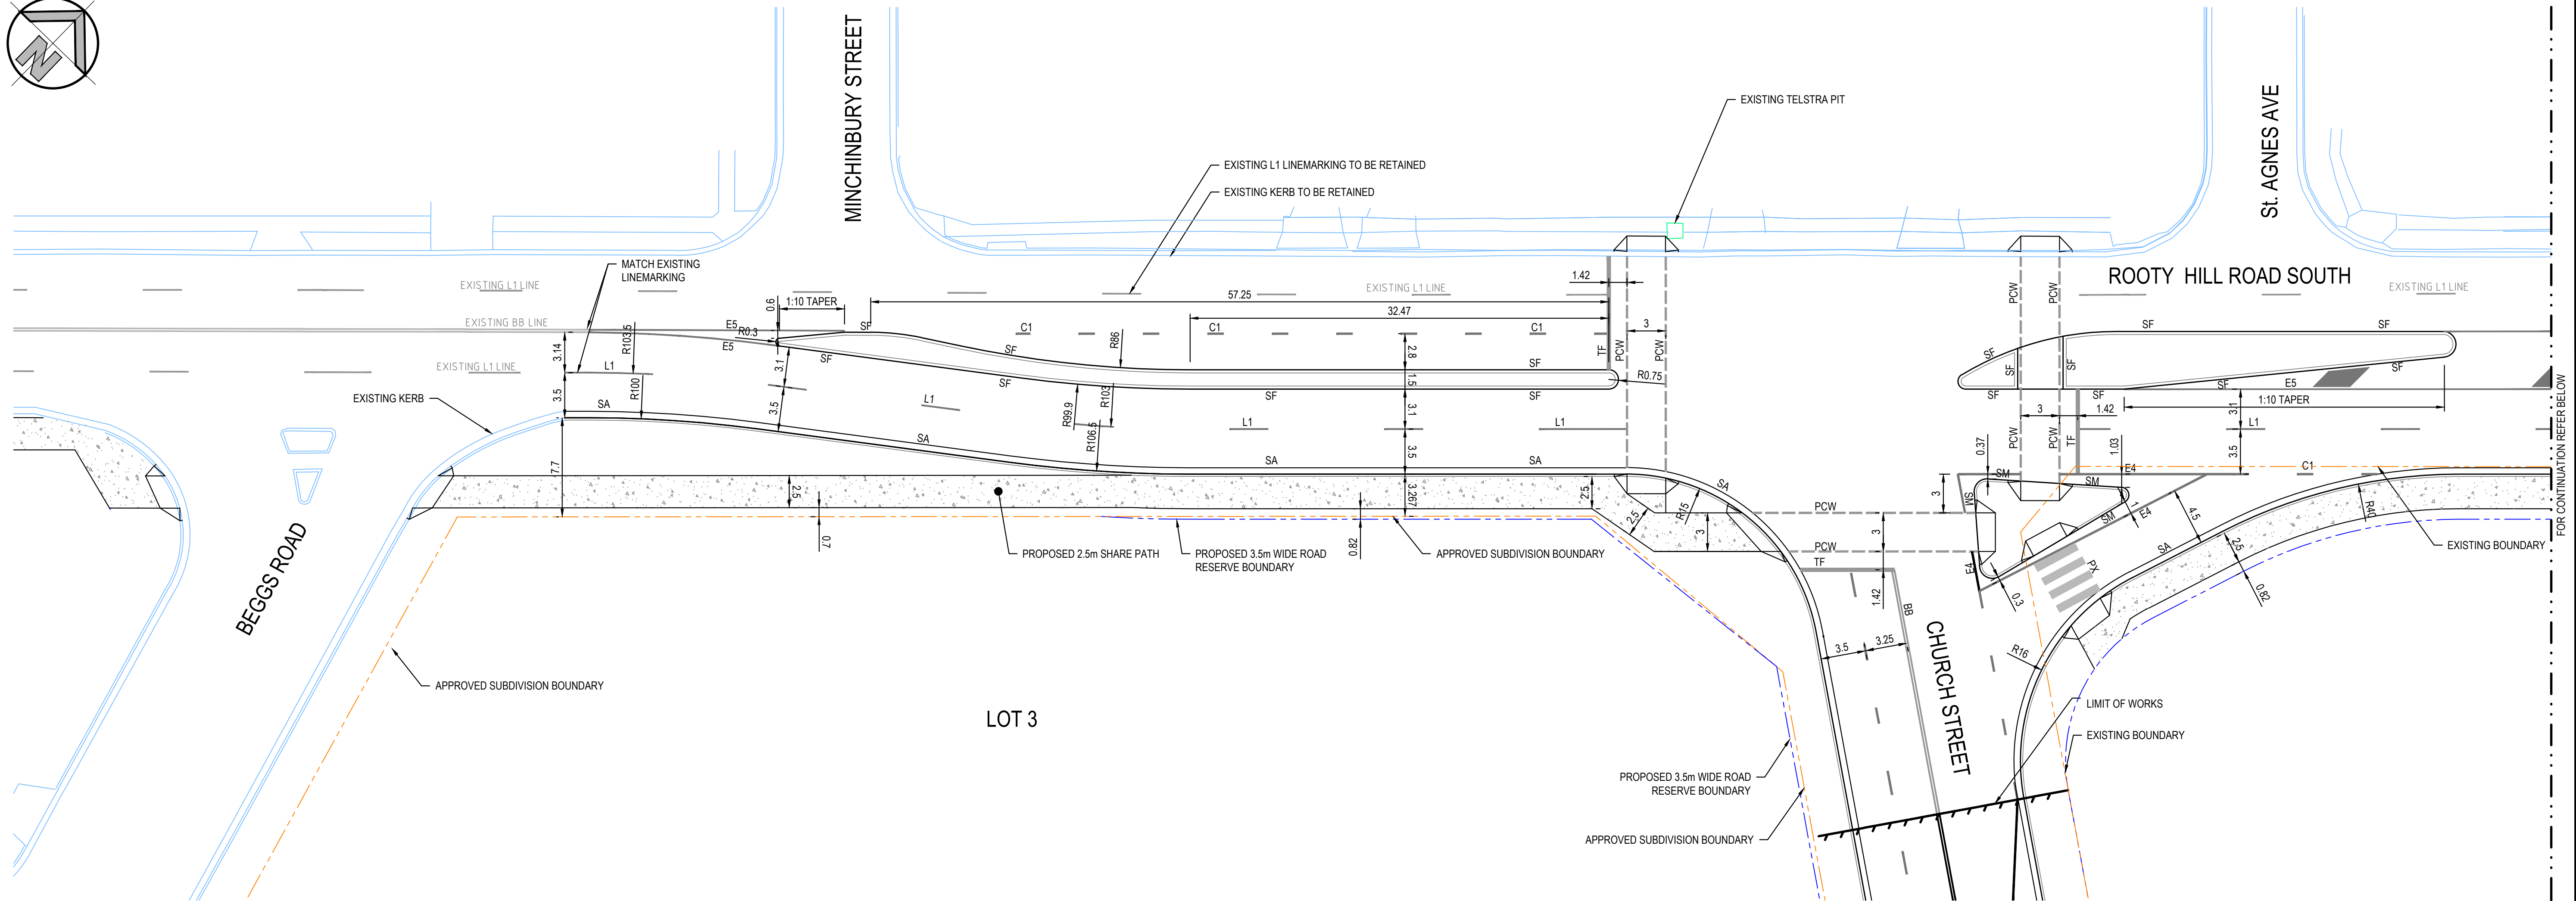


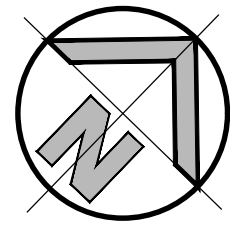

INTERSECTION LAYOUT - CONCEPT LINEMARKING PLAN
SCALE: 1:250 @A1

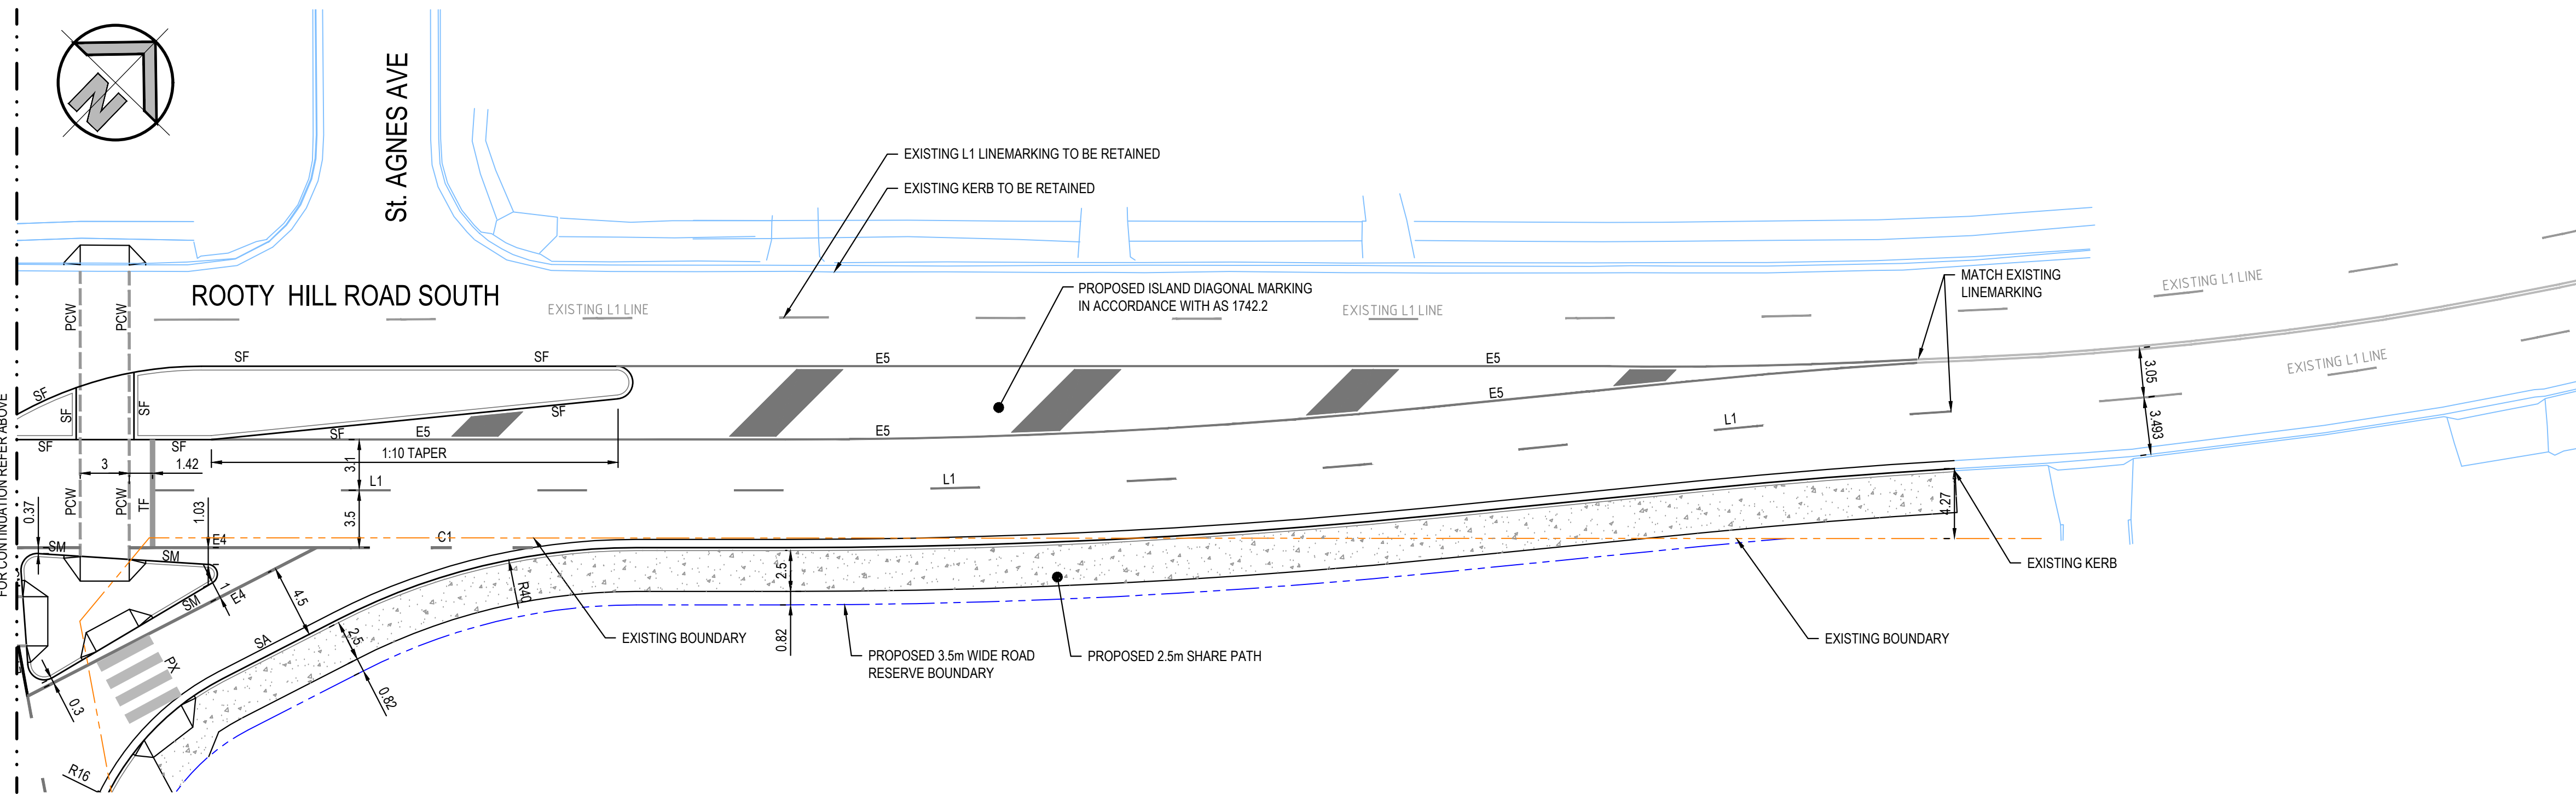

INTERSECTION LAYOUT - CONCEPT LINEMARKING PLAN
SCALE: 1:250 @A1

LEGEND



- EXISTING BOUNDARY
- PROPOSED 3.5m WIDE ROAD RESERVE BOUNDARY
- PROPOSED KERB & GUTTER - SA
- PROPOSED MOUNTABLE KERB - SF
- EXISTING KERB TO BE RETAINED




RMS REGISTRATION NUMBER:

CONCEPT


SURVEY INFORMATION SURVEYED BY LANDPARTNERS DATUM: AHD ORIGIN OF LEVELS: PM 30122 RL 43.58										Client FRASERS PROPERTY AUSTRALIA Architect This drawing and design remains the property of Henry & Hymas and may not be copied in whole or in part without the prior written approval of Henry & Hymas.										Suite 2.01 828 Pacific Highway Gordon NSW 2072 Telephone +61 2 9417 8400 Facsimile +61 2 9417 8337 Email email@hhconsult.com.au Web www.henryandhymas.com.au  Land Partners  henry&hymas										Project INTERSECTION AND ROAD WIDENING ROOTY HILL RD SOUTH, EASTERN CREEK, NSW Title INTERSECTION LAYOUT-CONCEPT LINEMARKING PLAN,										Drawn L. CAHA		Designed L. CAHA		Date MAY 2020	
01 ISSUED FOR REVIEW										Checked T. DEMPSEY										Approved A. FRANCIS		Scale @A1		1:250 @ A1																					
REVISION AMENDMENT DRAWN DESIGNED DATE REVISION AMENDMENT DRAWN DESIGNED DATE										Drawing number 20543_CON_C601										Revision 01																									

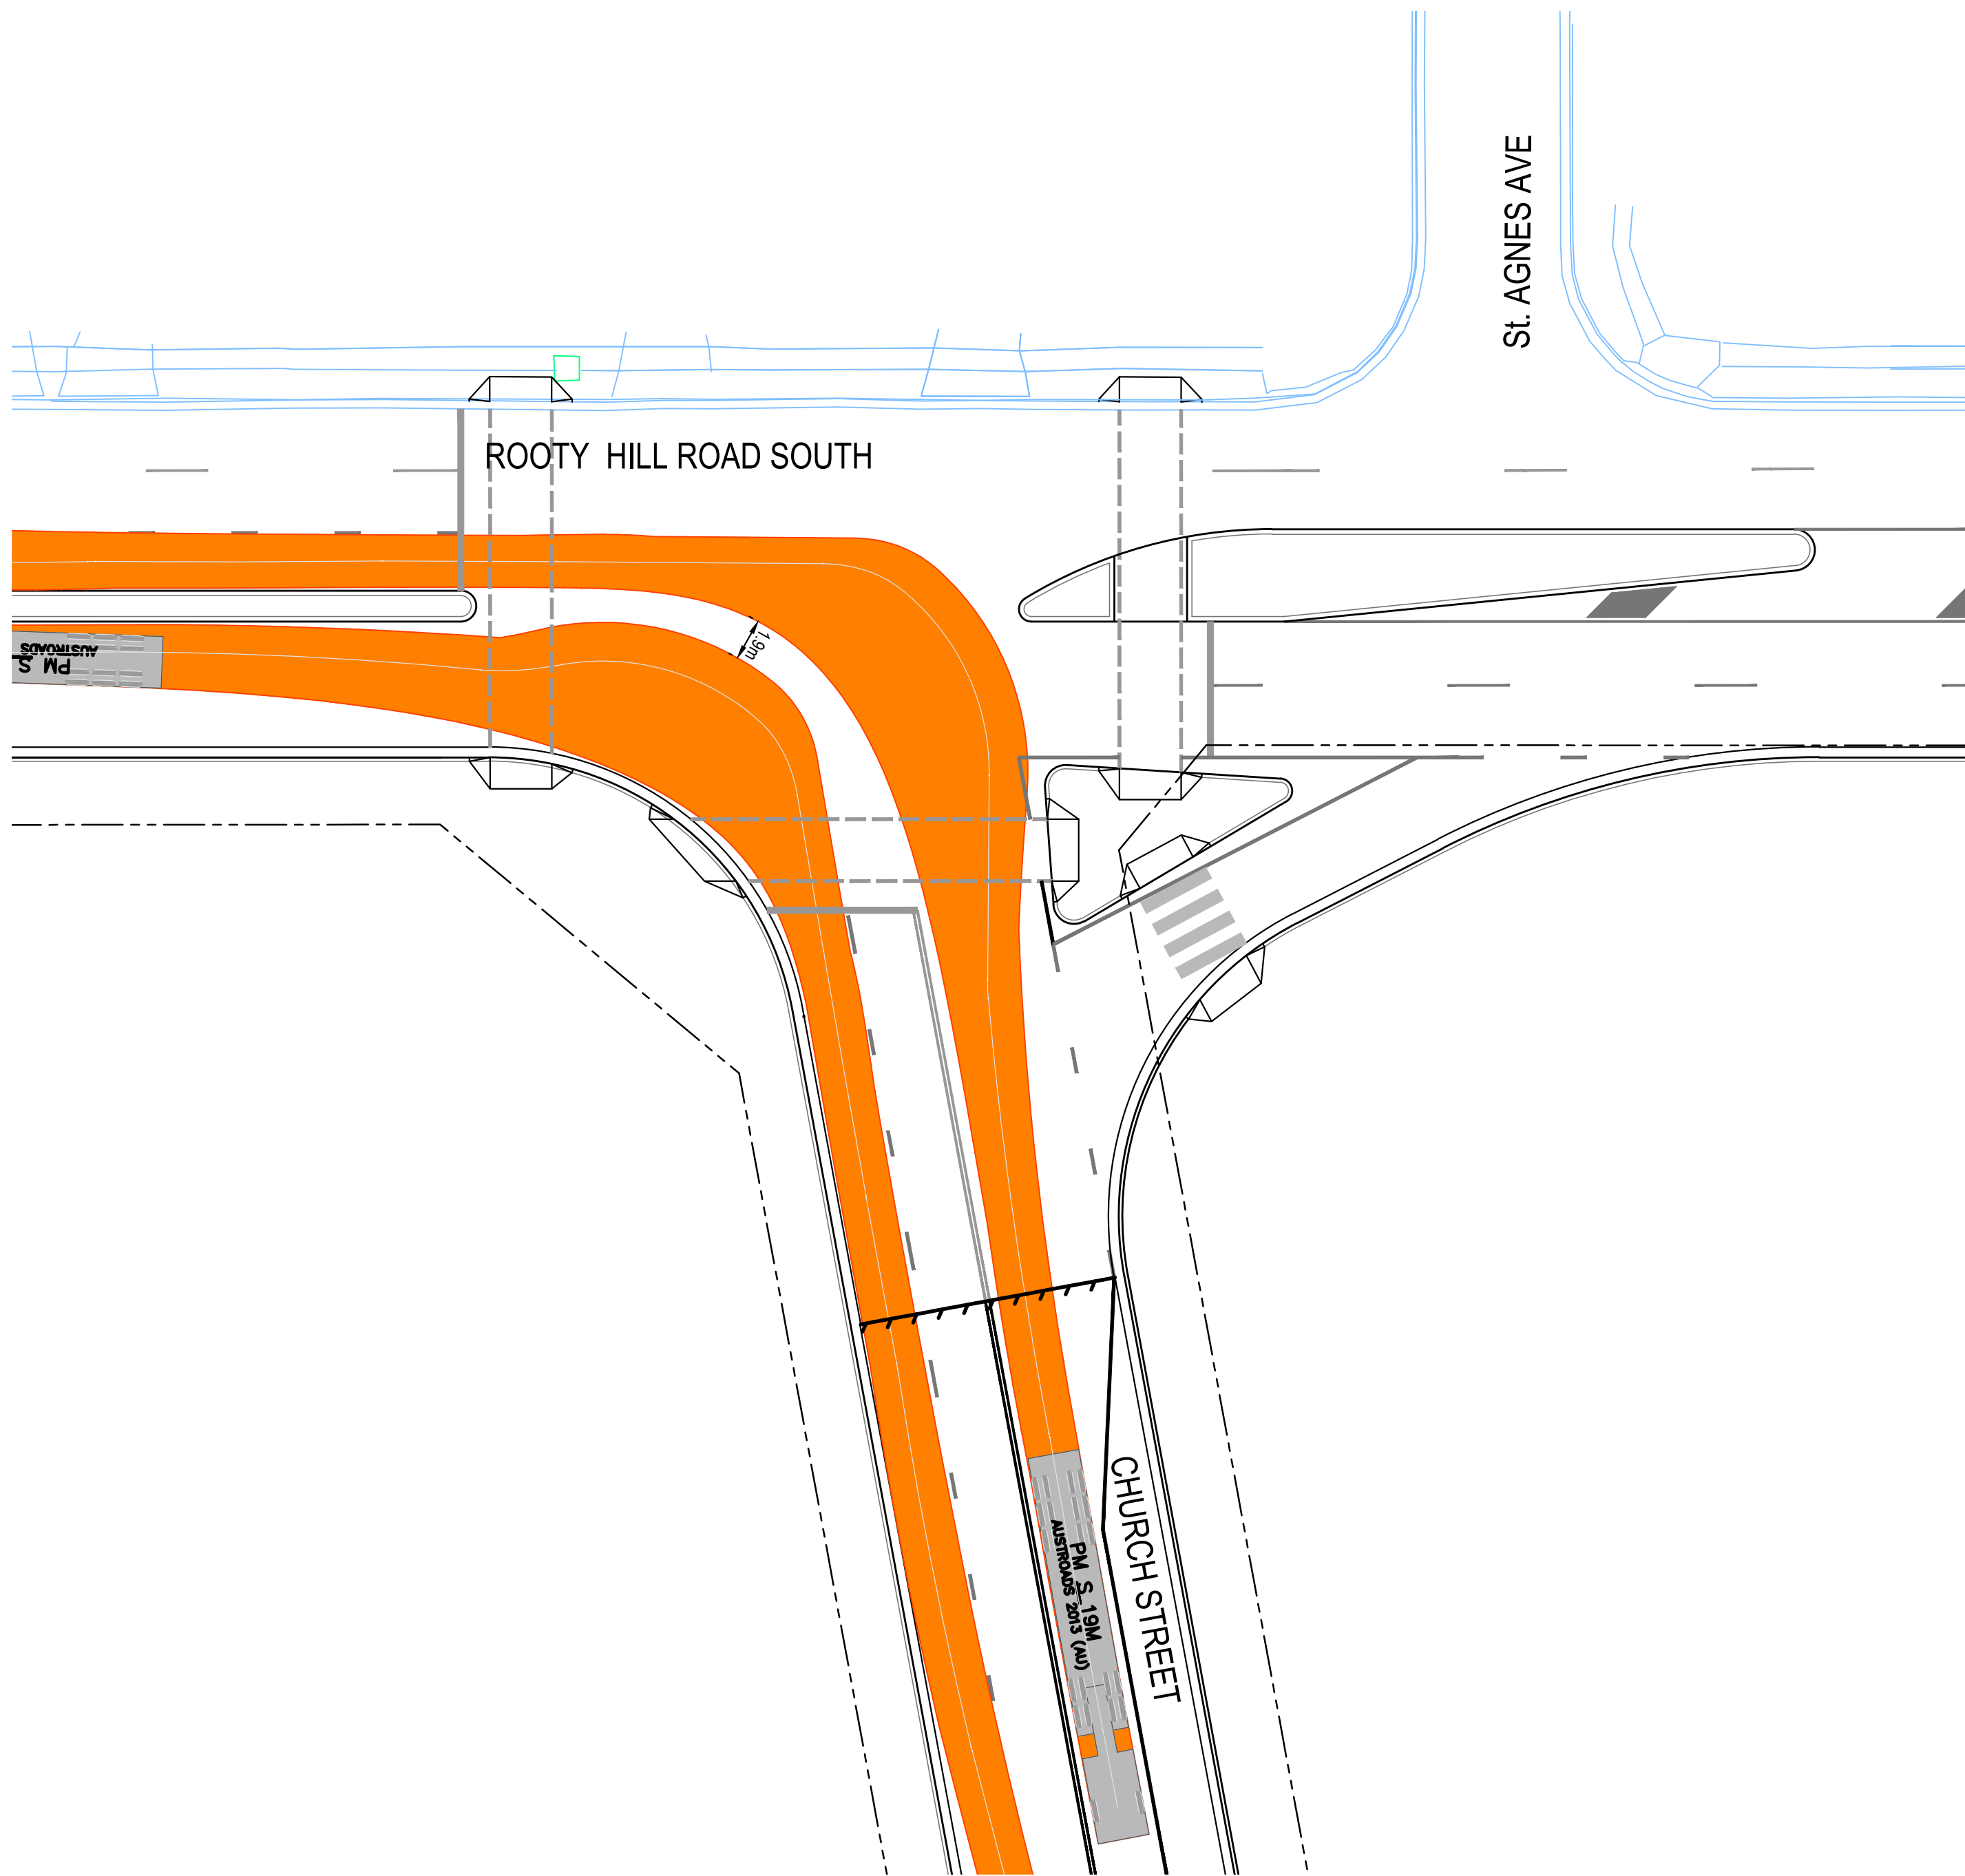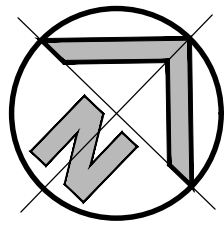

INTERSECTION LAYOUT - TURNING PATHS
SCALE: 1:250@A1

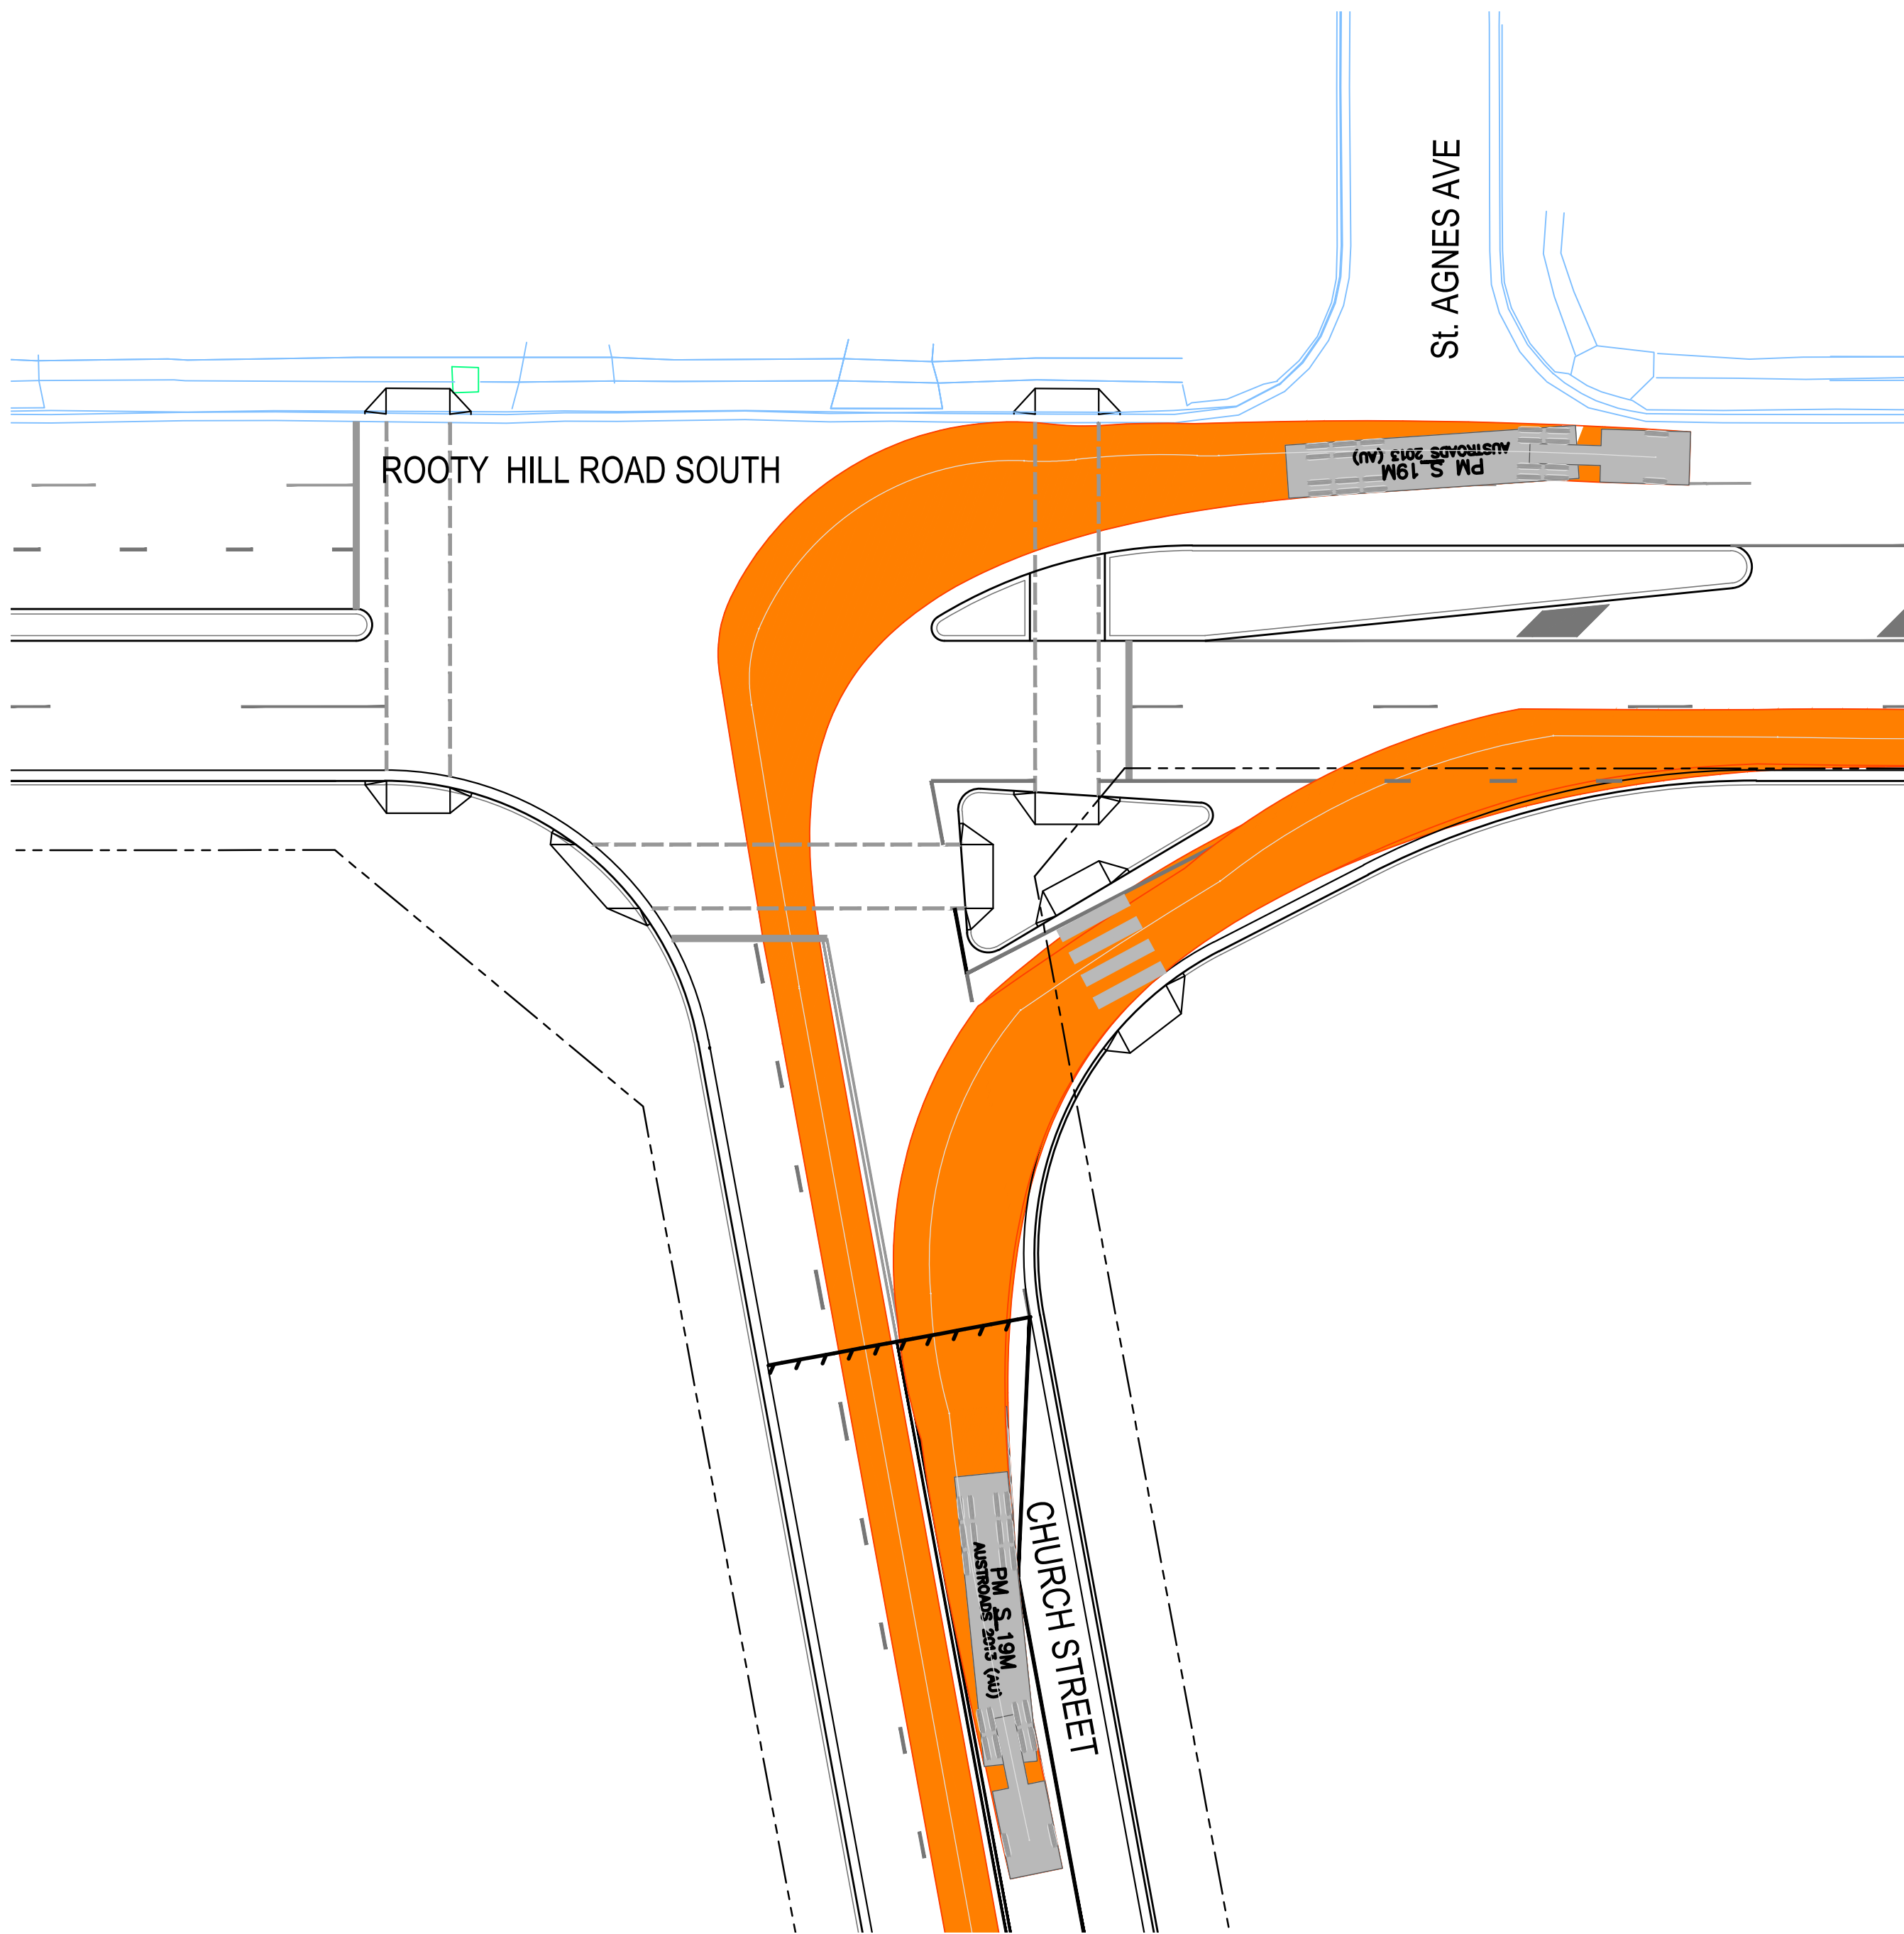

INTERSECTION LAYOUT - TURNING PATHS
SCALE: 1:250@A1

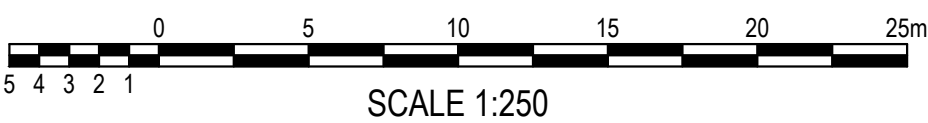

SCALE 1:250

RMS REGISTRATION NUMBER:

CONCEPT

SURVEY INFORMATION SURVEYED BY LANDPARTNERS DATUM: AHD ORIGIN OF LEVELS: PM 30122 RL 43.58										Client FRASERS PROPERTY AUSTRALIA Architect This drawing and design remains the property of Henry & Hymas and may not be copied in whole or in part without the prior written approval of Henry & Hymas. Suite 2.01 828 Pacific Highway Gordon NSW 2072 Telephone +61 2 9417 8400 Facsimile +61 2 9417 8337 Email email@hhconsult.com.au Web www.henryandhymas.com.au henry&hymas										Project INTERSECTION AND ROAD WIDENING ROOTY HILL RD SOUTH, EASTERN CREEK, NSW Title INTERSECTION LAYOUT-CONCEPT TURNING PATHS										Drawn L. CAHA Designed L. CAHA Date MAY 2020 Checked T. DEMPSEY Approved A. FRANCIS Scale @A1 1:250 @ A1 Drawing number 20543_CON_C650 Revision 01			
01 ISSUED FOR REVIEW LC TD 29.10.2021										REVISION AMENDMENT DRAWN DESIGNED DATE REVISION AMENDMENT DRAWN DESIGNED DATE																							