

WAREHOUSE FACILITY

74 Edinburgh Road, Marrickville, NSW, 2204

Landscape Development Application

Drawing Schedule

Drawing Number	Drawing Title	Scale
000	Landscape Coversheet	N/A
001	Ground Floor Masterplan	1:500
101	Landscape Plan - Ground Floor	1:200
102	Landscape Plan - Ground Floor	1:200
103	Landscape Plan - Ground Floor	1:200
104	Landscape Plan - Ground Floor	1:200
201	Landscape Plan - Level 3, 4 & 5	1:100
202	Landscape Plan - Roof Terrace	1:50
401	Street Tree Viability Study	1:400
402	Street Tree Viability Study Sections	1:50
501	Landscape Details	AS SHOWN
701	Landscape Tree Soil Volume Plan	1:200
702	Landscape Tree Soil Volume Plan	1:200
703	Landscape Tree Soil Volume Plan	1:200
801	Landscape Tree Canopy Coverage	1:500
802	Landscape Existing Tree Canopy Coverage	1:500

Plant Schedule							
Symbol	Botanic Name	Common Name	Mature Height (m)	Mature Width (m)	Spacing	Pot Size	Qty
Street Trees							
Cm	Corymbia maculata	Spotted Gum	25	8	As Shown	400L	10
Cc	Corymbia citridora	Lemon Scented Gum	20	8	As Shown	400L	9
Trees							
Cm	Corymbia maculata	Spotted Gum	25	8	As Shown	100L	10
Cup	Cupaniopsis anacardioides	Tuckeroo	7	5	As Shown	100L	10
Eh	Eucalyptus haemastoma	Scribbly Gum	15	6	As Shown	100L	6
Ep	Eucalyptus punctata	Grey Gum	20	7	As Shown	100L	3
Li	Lagerstreomia indica 'Nachez'	Crepe Myrtle	8	6	As Shown	100L	5
MLG	Magnolia 'Little Gem'	Dwarf Magnolia	6	3	As Shown	100L	3
Sg	Syncarpia glomulifera	Turpentine Tree	25	10	As Shown	100L	1
TL	Tristaniopsis 'Luscious'	Watergum	10	5	As Shown	100L	20
Shrubs							
LC	Loropetalum 'China Pink'	Chinese Fringe Flower	1.5	1.5	As Shown	300mm	177
NGS	Nandina Domestica 'Gulf Stream'	Dwarf nandina	0.5	0.5	As Shown	200mm	266
Sr	Syzygium australe 'Resilience'	Lillypilly 'Resilience'	3	2	As Shown	300mm	489
Groundcovers/ Grasses							
Hc	Hedera canariensis	Canary Island Ivy	0.2	7	5/m2	150mm	206
LEG	Liriope 'Evergreen Giant'	Evergreen Giant	0.7	0.7	5/m2	150mm	1290
LV	Liriope 'Variegata'	Lilyturf	0.6	0.6	5/m2	150mm	881
Tj	Trachelospermum jasminoides	Star Jasmine	0.1	6	5/m2	150mm	2200
TTC	Trachelospermum 'Tricolour'	Tricolour Jasmine	0.1	6	5/m2	150mm	857
Accents							
Cr	Cycas revoluta	Sago Palm	3	2	As Shown	300mm	367
PX	Philodendron Xanadu	Xanadu	0.8	1	3/m2	150mm	724
Level 3							
Cg	Carpobrotus glaucescens	Pig Face	0.2	2	4/Lin	150mm	130
RLF	Russelia equisetiformis 'Lemon Falls'	Coral Plant	1.5	1	As Shown	300mm	12
ROP	Raphiolepis indica 'Oriental Pearl'	Oriental Pearl	1	1	As Shown	300mm	18
Level 4							
Cg	Carpobrotus glaucescens	Pig Face	0.2	2	4/Lin	150mm	111
PX	Philodendron Xanadu	Xanadu	0.8	1	3/m2	300mm	7
RLF	Russelia equisetiformis 'Lemon Falls'	Coral Plant	1.5	1	As Shown	300mm	12
ROP	Raphiolepis indica 'Oriental Pearl'	Oriental Pearl	1	1	As Shown	300mm	6
Level 5							
Cg	Carpobrotus glaucescens	Pig Face	0.2	2	4/Lin	150mm	43
PX	Philodendron Xanadu	Xanadu	0.8	1	3/m2	300mm	14
RLF	Russelia equisetiformis 'Lemon Falls'	Coral Plant	1.5	1	As Shown	300mm	9
ROP	Raphiolepis indica 'Oriental Pearl'	Oriental Pearl	1	1	As Shown	300mm	9
Roof							
Cg	Carpobrotus glaucescens	Pig Face	0.2	2	4/Lin	150mm	89
ROP	Raphiolepis indica 'Oriental Pearl'	Oriental Pearl	1	1	As Shown	300mm	49


NOT FOR CONSTRUCTION

© 2019 Site Image (NSW) Pty Ltd ABN 44 801 262 380 as agent for Site Image NSW Partnership. All rights reserved. This drawing is copyright and shall not be reproduced or copied in any form or by any means (graphic, electronic or mechanical including photocopy) without the written permission of Site Image (NSW) Pty Ltd Any license, expressed or implied, to use this document for any purpose what so ever is restricted to the terms of the written agreement between Site Image (NSW) Pty Ltd and the instructing party.

The contractor shall check and verify all work on site (including work by others) before commencing the landscape installation. Any discrepancies are to be reported to the Project Manager or Landscape Architect prior to commencing work. Do not scale this drawing. Any required dimensions not shown shall be referred to the Landscape Architect for confirmation.

F	REVISED FOR COMMENTS	RH	NM	24.02.2022
E	REVISED FOR COMMENTS	JW	NM	17.02.2022
D	REVISED FOR COMMENTS	JW	NM	25.01.2022
C	ACHITECTURAL COORDINATION	LW	NM	12.01.2022
B	ACHITECTURAL COORDINATION	SM	NM	07.08.2020
A	FOR COMMENT	JM	NM	23.06.2020
Issue	Revision Description	Drawn	Check	Date

LEGEND

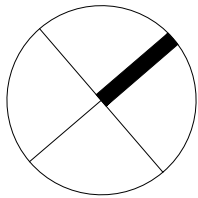

S I T E I M A G E

Landscape Architects
Level 1, 3-5 Baptist Street
Redfern NSW 2016
Australia
Tel: (61 2) 8332 5600
Fax: (61 2) 9698 2877
www.siteimage.com.au

Client:
Woolworths

Project:
Warehouse Facility
74 Edinburgh Road
Marrickville, NSW 2204


Drawing Name:
Landscape Coversheet

DEVELOPMENT APPLICATION

Scale:
Job Number:
SS20-4390

Drawing Number:
000

Issue:
F

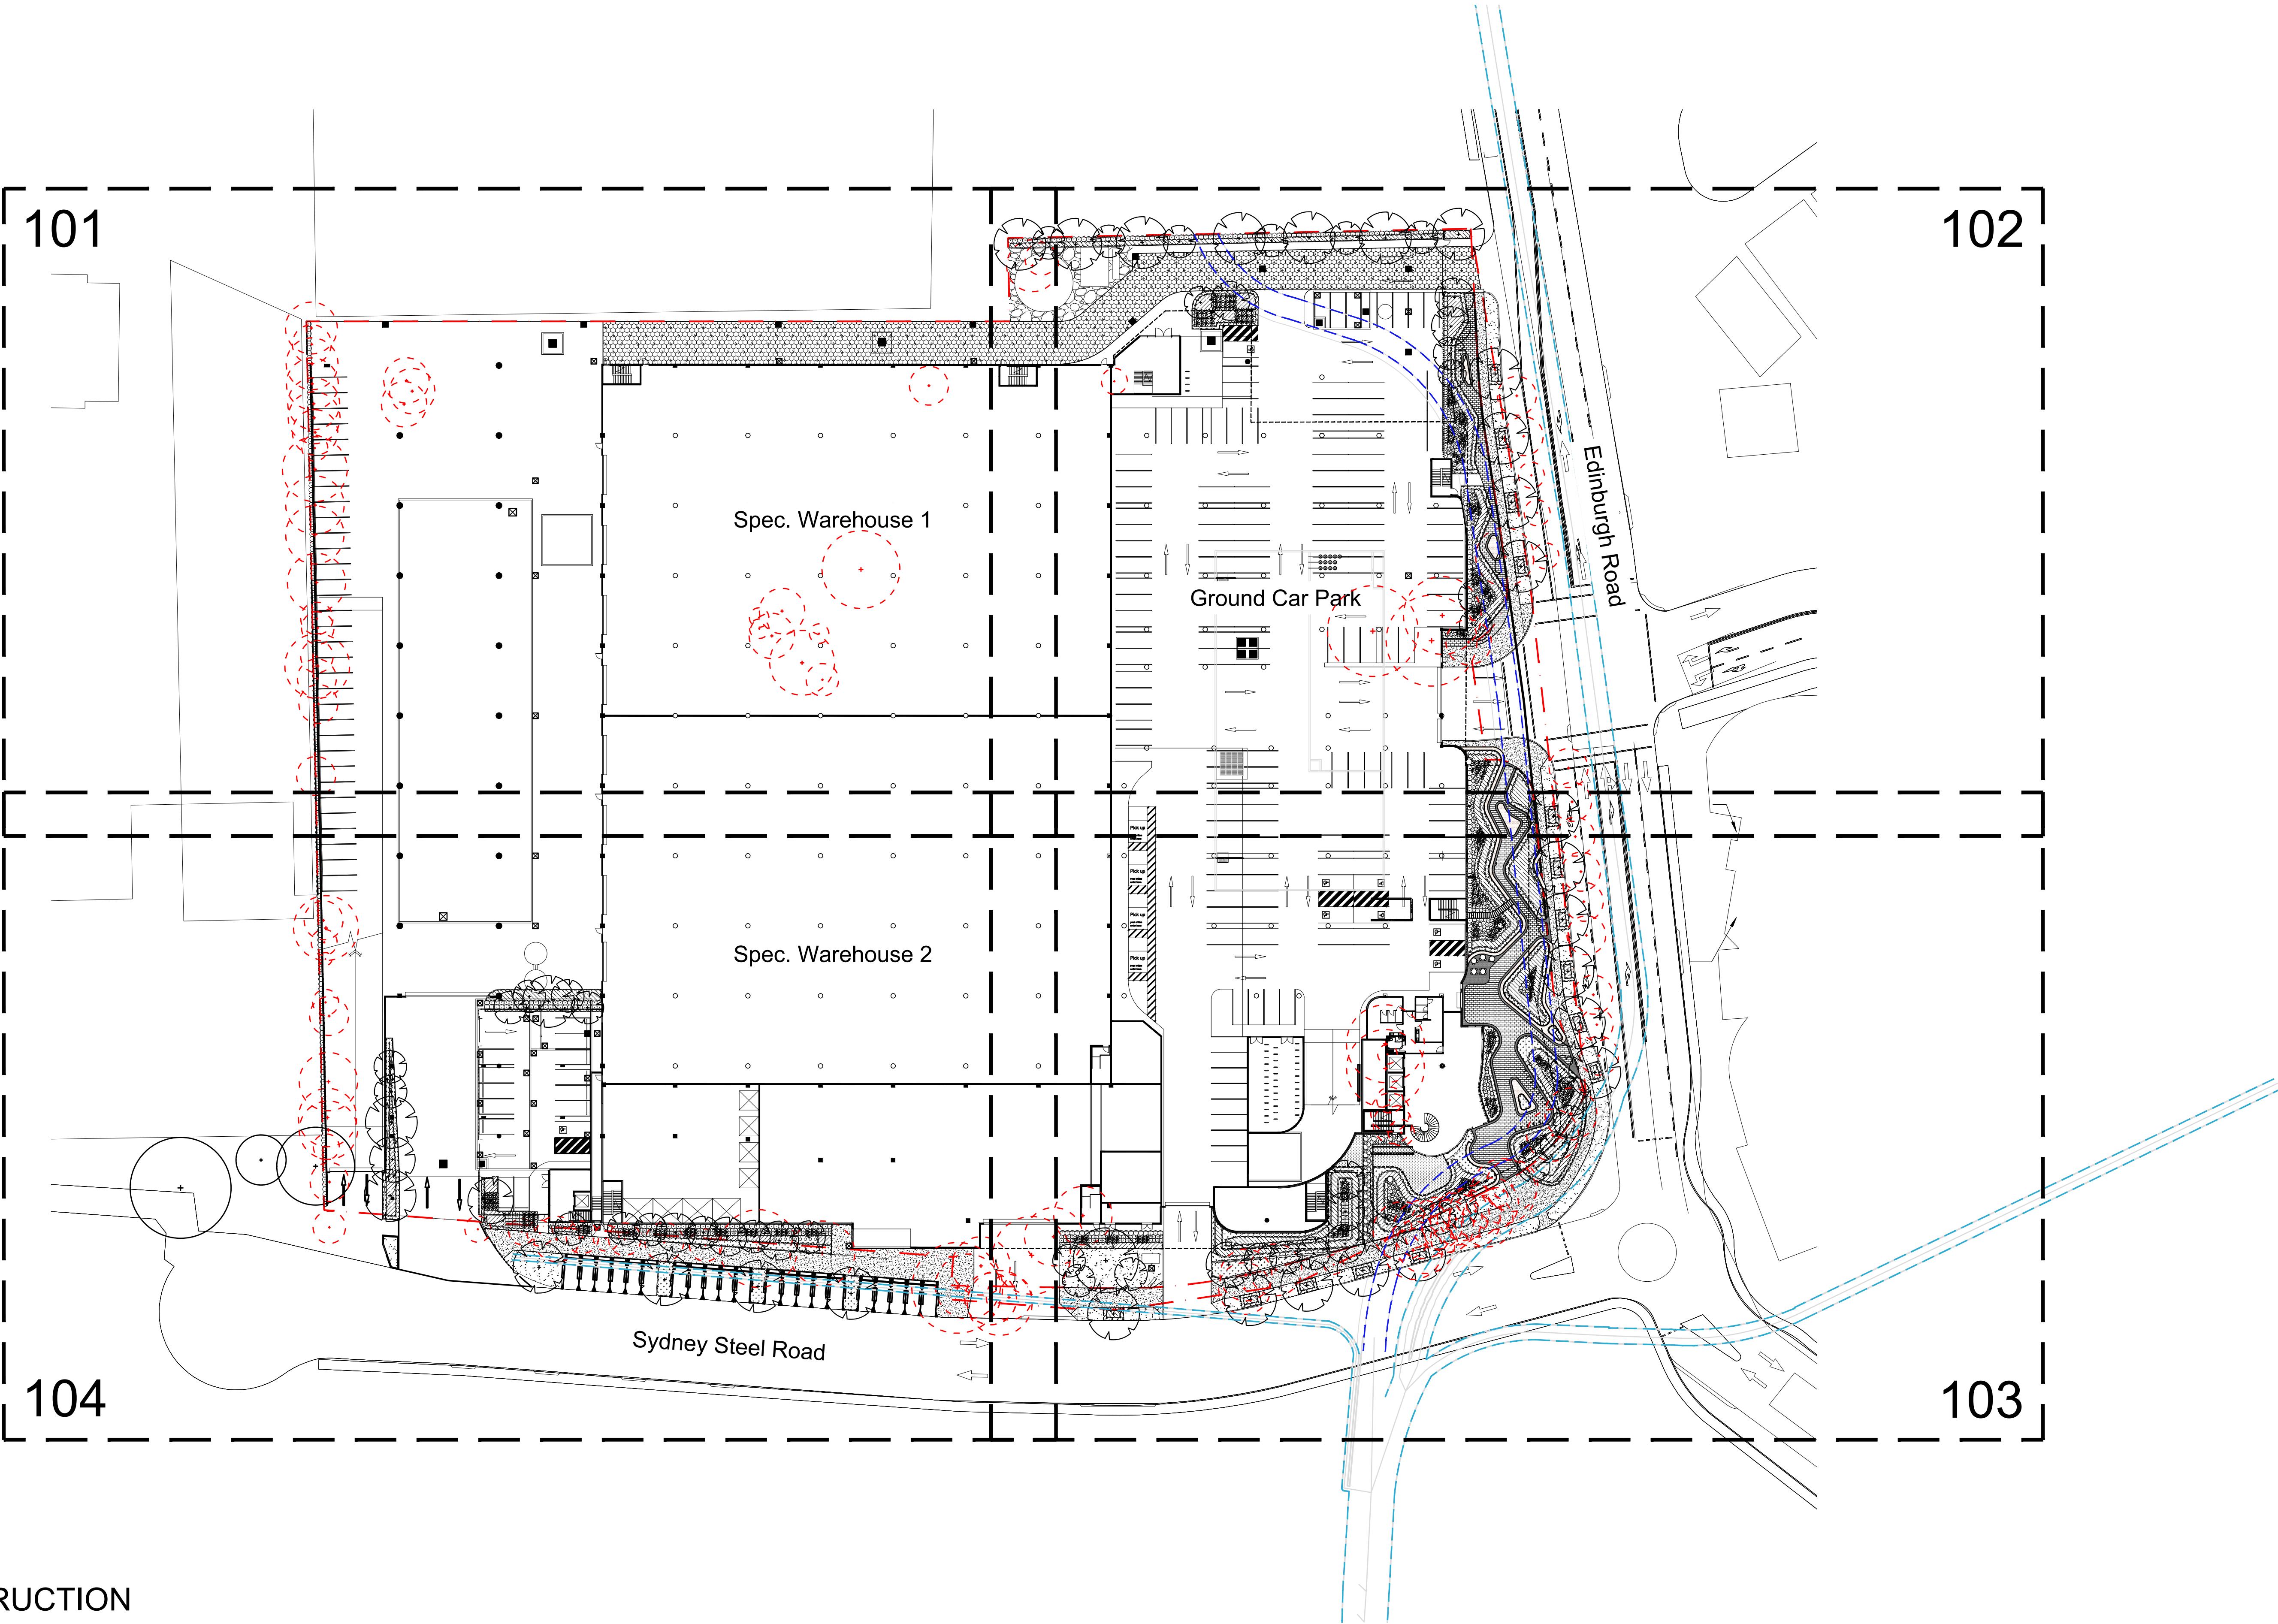

NOT FOR CONSTRUCTION

© 2019 Site Image (NSW) Pty Ltd ABN 44 801 262 380 as agent for Site Image NSW Partnership. All rights reserved. This drawing is copyright and shall not be reproduced or copied in any form or by any means (graphic, electronic or mechanical including photocopy) without the written permission of Site Image (NSW) Pty Ltd. Any license, expressed or implied, to use this document for any purpose what so ever is restricted to the terms of the written agreement between Site Image (NSW) Pty Ltd and the instructing party.

The contractor shall check and verify all work on site (including work by others) before commencing the landscape installation. Any discrepancies are to be reported to the Project Manager or Landscape Architect prior to commencing work. Do not scale this drawing. Any required dimensions not shown shall be referred to the Landscape Architect for confirmation.

LEGEND

G	ARCHITECTURAL COORDINATION	JW	NM	28.02.2022
F	REVISED FOR COMMENTS	RH	NM	24.02.2022
E	REVISED FOR COMMENTS	JW	NM	17.02.2022
D	REVISED FOR COMMENTS	JW	NM	25.01.2022
C	ACHITECTURAL COORDINATION	LW	NM	12.01.2022
B	ACHITECTURAL COORDINATION	SM	NM	07.08.2020
A	FOR COMMENT	JM	NM	23.06.2020
Issue	Revision Description	Drawn	Check	Date

SITE IMAGE



Landscape Architects
Level 1, 3-5 Baptist Street
Redfern NSW 2016
Australia
Tel: (61 2) 8332 5600
Fax: (61 2) 9698 2877
www.siteimage.com.au

Client:
Woolworths

Project:
Warehouse Facility
74 Edinburgh Road
Marrickville, NSW 2204

Drawing Name:
Ground Floor Masterplan

DEVELOPMENT APPLICATION

Scale: 1:500 @ A1


Job Number:

SS20-4390

0 2 5 10 15 25m

Drawing Number:

001 G

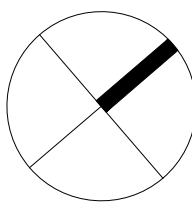

NOT FOR CONSTRUCTION

© 2019 Site Image (NSW) Pty Ltd ABN 44 801 262 380 as agent for Site Image NSW Partnership. All rights reserved. This drawing is copyright and shall not be reproduced or copied in any form or by any means (graphic, electronic or mechanical including photocopy) without the written permission of Site Image (NSW) Pty Ltd. Any license, expressed or implied, to use this document for any purpose what so ever is restricted to the terms of the written agreement between Site Image (NSW) Pty Ltd and the instructing party.

The contractor shall check and verify all work on site (including work by others) before commencing the landscape installation. Any discrepancies are to be reported to the Project Manager or Landscape Architect prior to commencing work. Do not scale this drawing. Any required dimensions not shown shall be referred to the Landscape Architect for confirmation.

F	REVISED FOR COMMENTS	RH	NM	24.02.2022
E	REVISED FOR COMMENTS	JW	NM	17.02.2022
D	REVISED FOR COMMENTS	JW	NM	25.01.2022
C	ARCHITECTURAL COORDINATION	LW	NM	12.01.2022
B	ARCHITECTURAL COORDINATION	SM	NM	07.08.2020
A	FOR COMMENT	JM	NM	23.06.2020
Issue	Revision Description	Drawn	Check	Date

LEGEND

Site Boundary

Existing Tree to be Retained
(Refer to Arborist Report)

Existing Tree to be Removed
(Refer to Arborist Report)

Proposed Tree
(Refer to Plant Schedule & Detail)

Shrubs & Accents
(Refer to Plant Schedule & Detail)

Groundcover / Grasses
(Refer to Plant Schedule)

Steel Edge
(Refer to Detail)

Turf
(Refer to Detail)

Brick Seating Wall
(Refer to Detail)

Concrete Unit Paver
(Refer to Detail)

Brick Paving
(Refer to Detail)


Public Domain Paving
(Refer to Detail)

Gravel Type 1
(Refer to Detail)

Gravel Type 2
(Refer to Detail)

Proposed Culvert
(Refer to Detail)

Existing Culvert
(Refer to Detail)

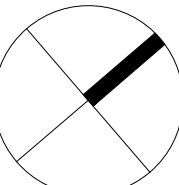

Client:
Woolworths

Project:
Warehouse Facility
74 Edinburgh Road
Marrickville, NSW 2204

Drawing Name:
Landscape Plan
Ground Floor

DEVELOPMENT APPLICATION

Scale: 1:200 @ A1

Job Number:

SS20-4390

Drawing Number:


101

Issue: F

REFER SHEET 102 FOR CONTINUATION

REFER SHEET 104 FOR CONTINUATION

Spec. Warehouse 1

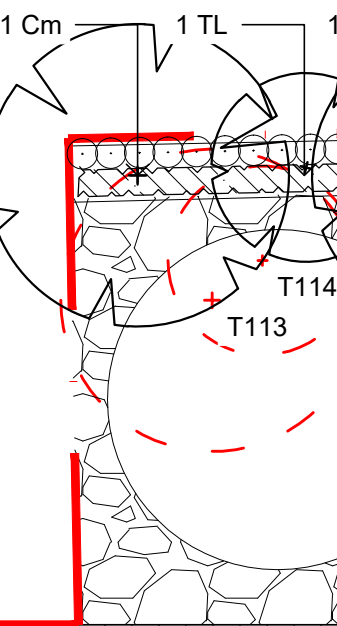




The contractor shall check and verify all work on site (including work by others) before commencing the landscape installation. Any discrepancies are to be reported to the Project Manager or Landscape Architect prior to commencing work. Do not scale this drawing. Any required dimensions not shown shall be referred to the Landscape Architect for confirmation.

LEGEND


- (Refer to Plant Schedule & Detail)

-
- (Refer to Detail)


- 
- (Refer to Detail)

- _____


SS20-4390 103 G

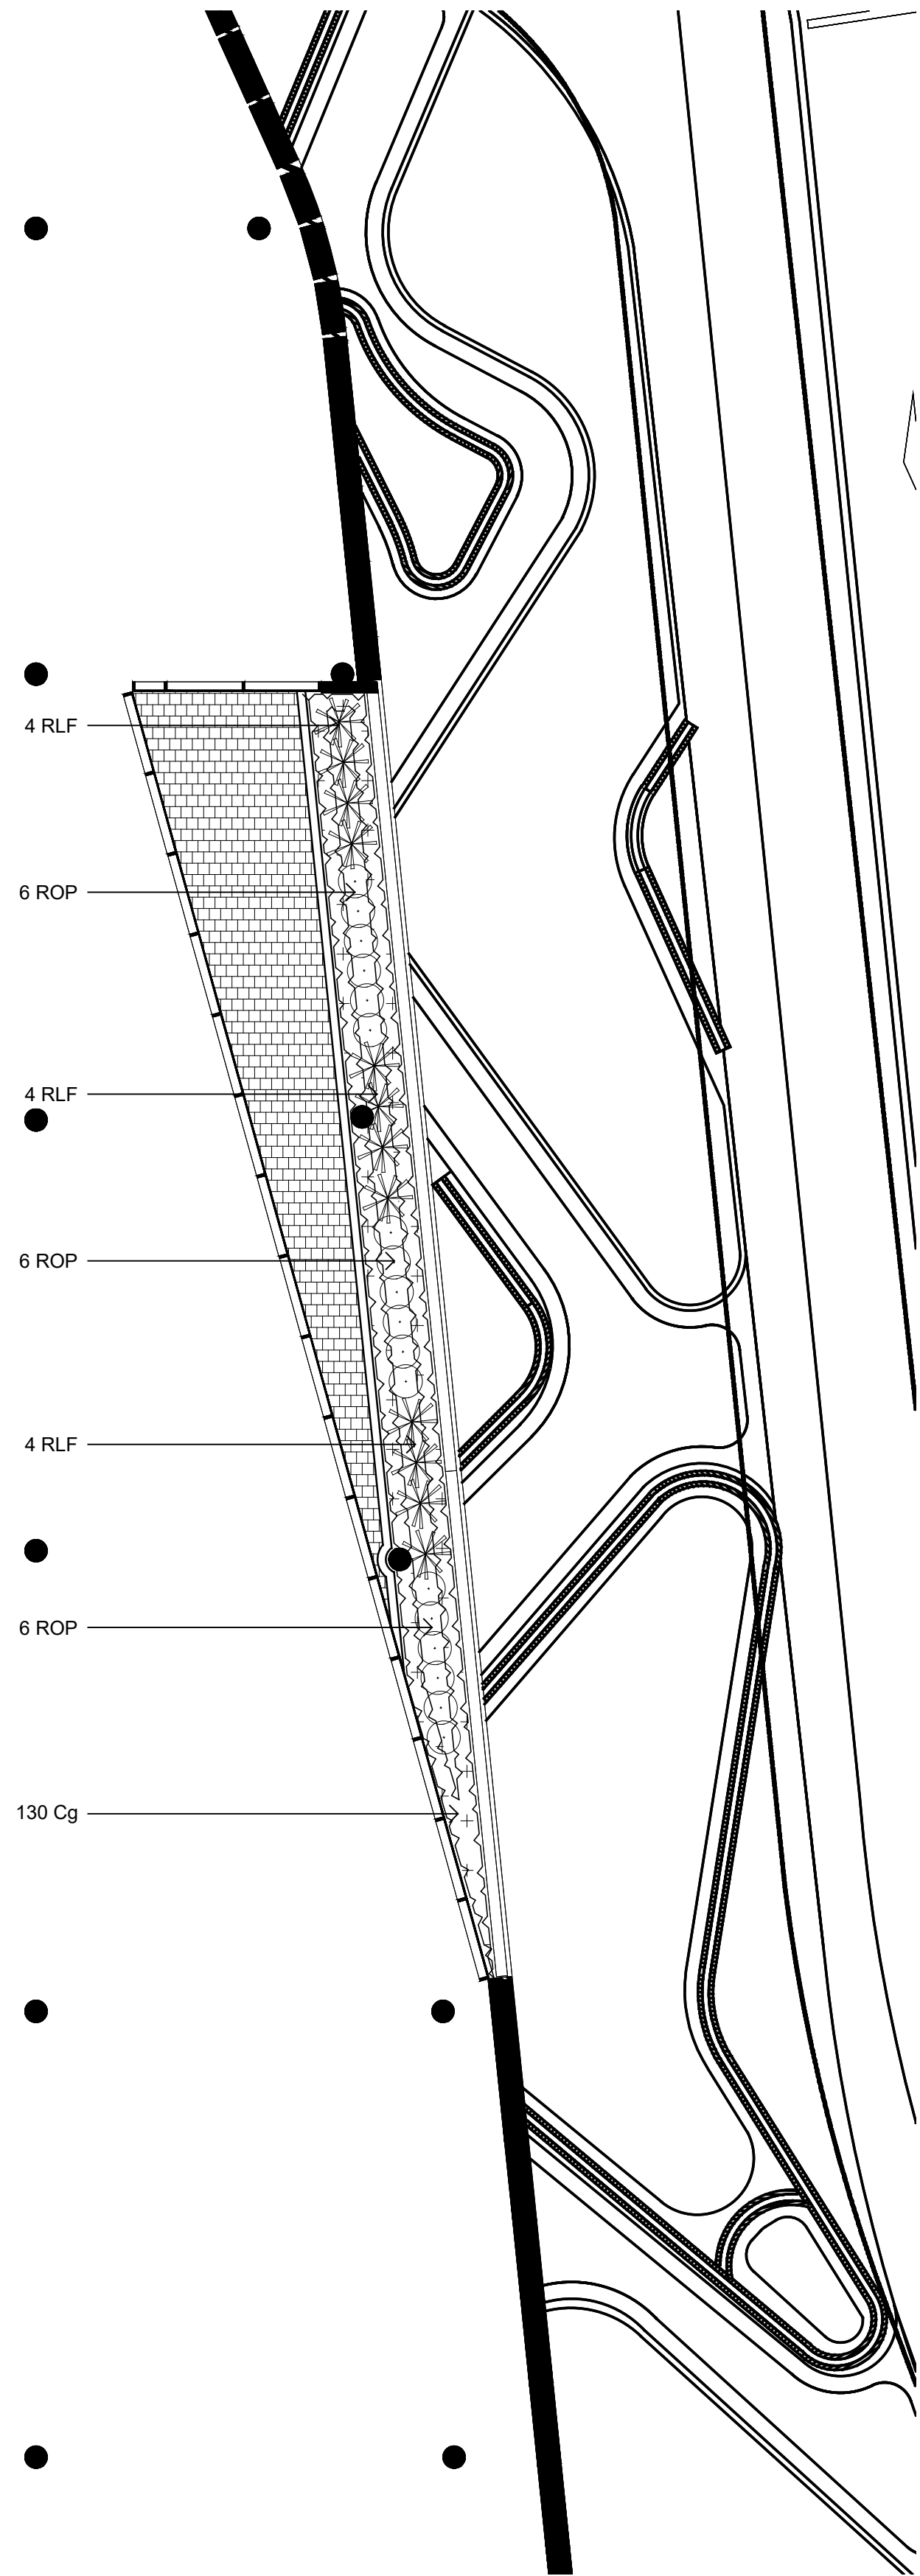

01 Landscape Plan Level 3
1:100

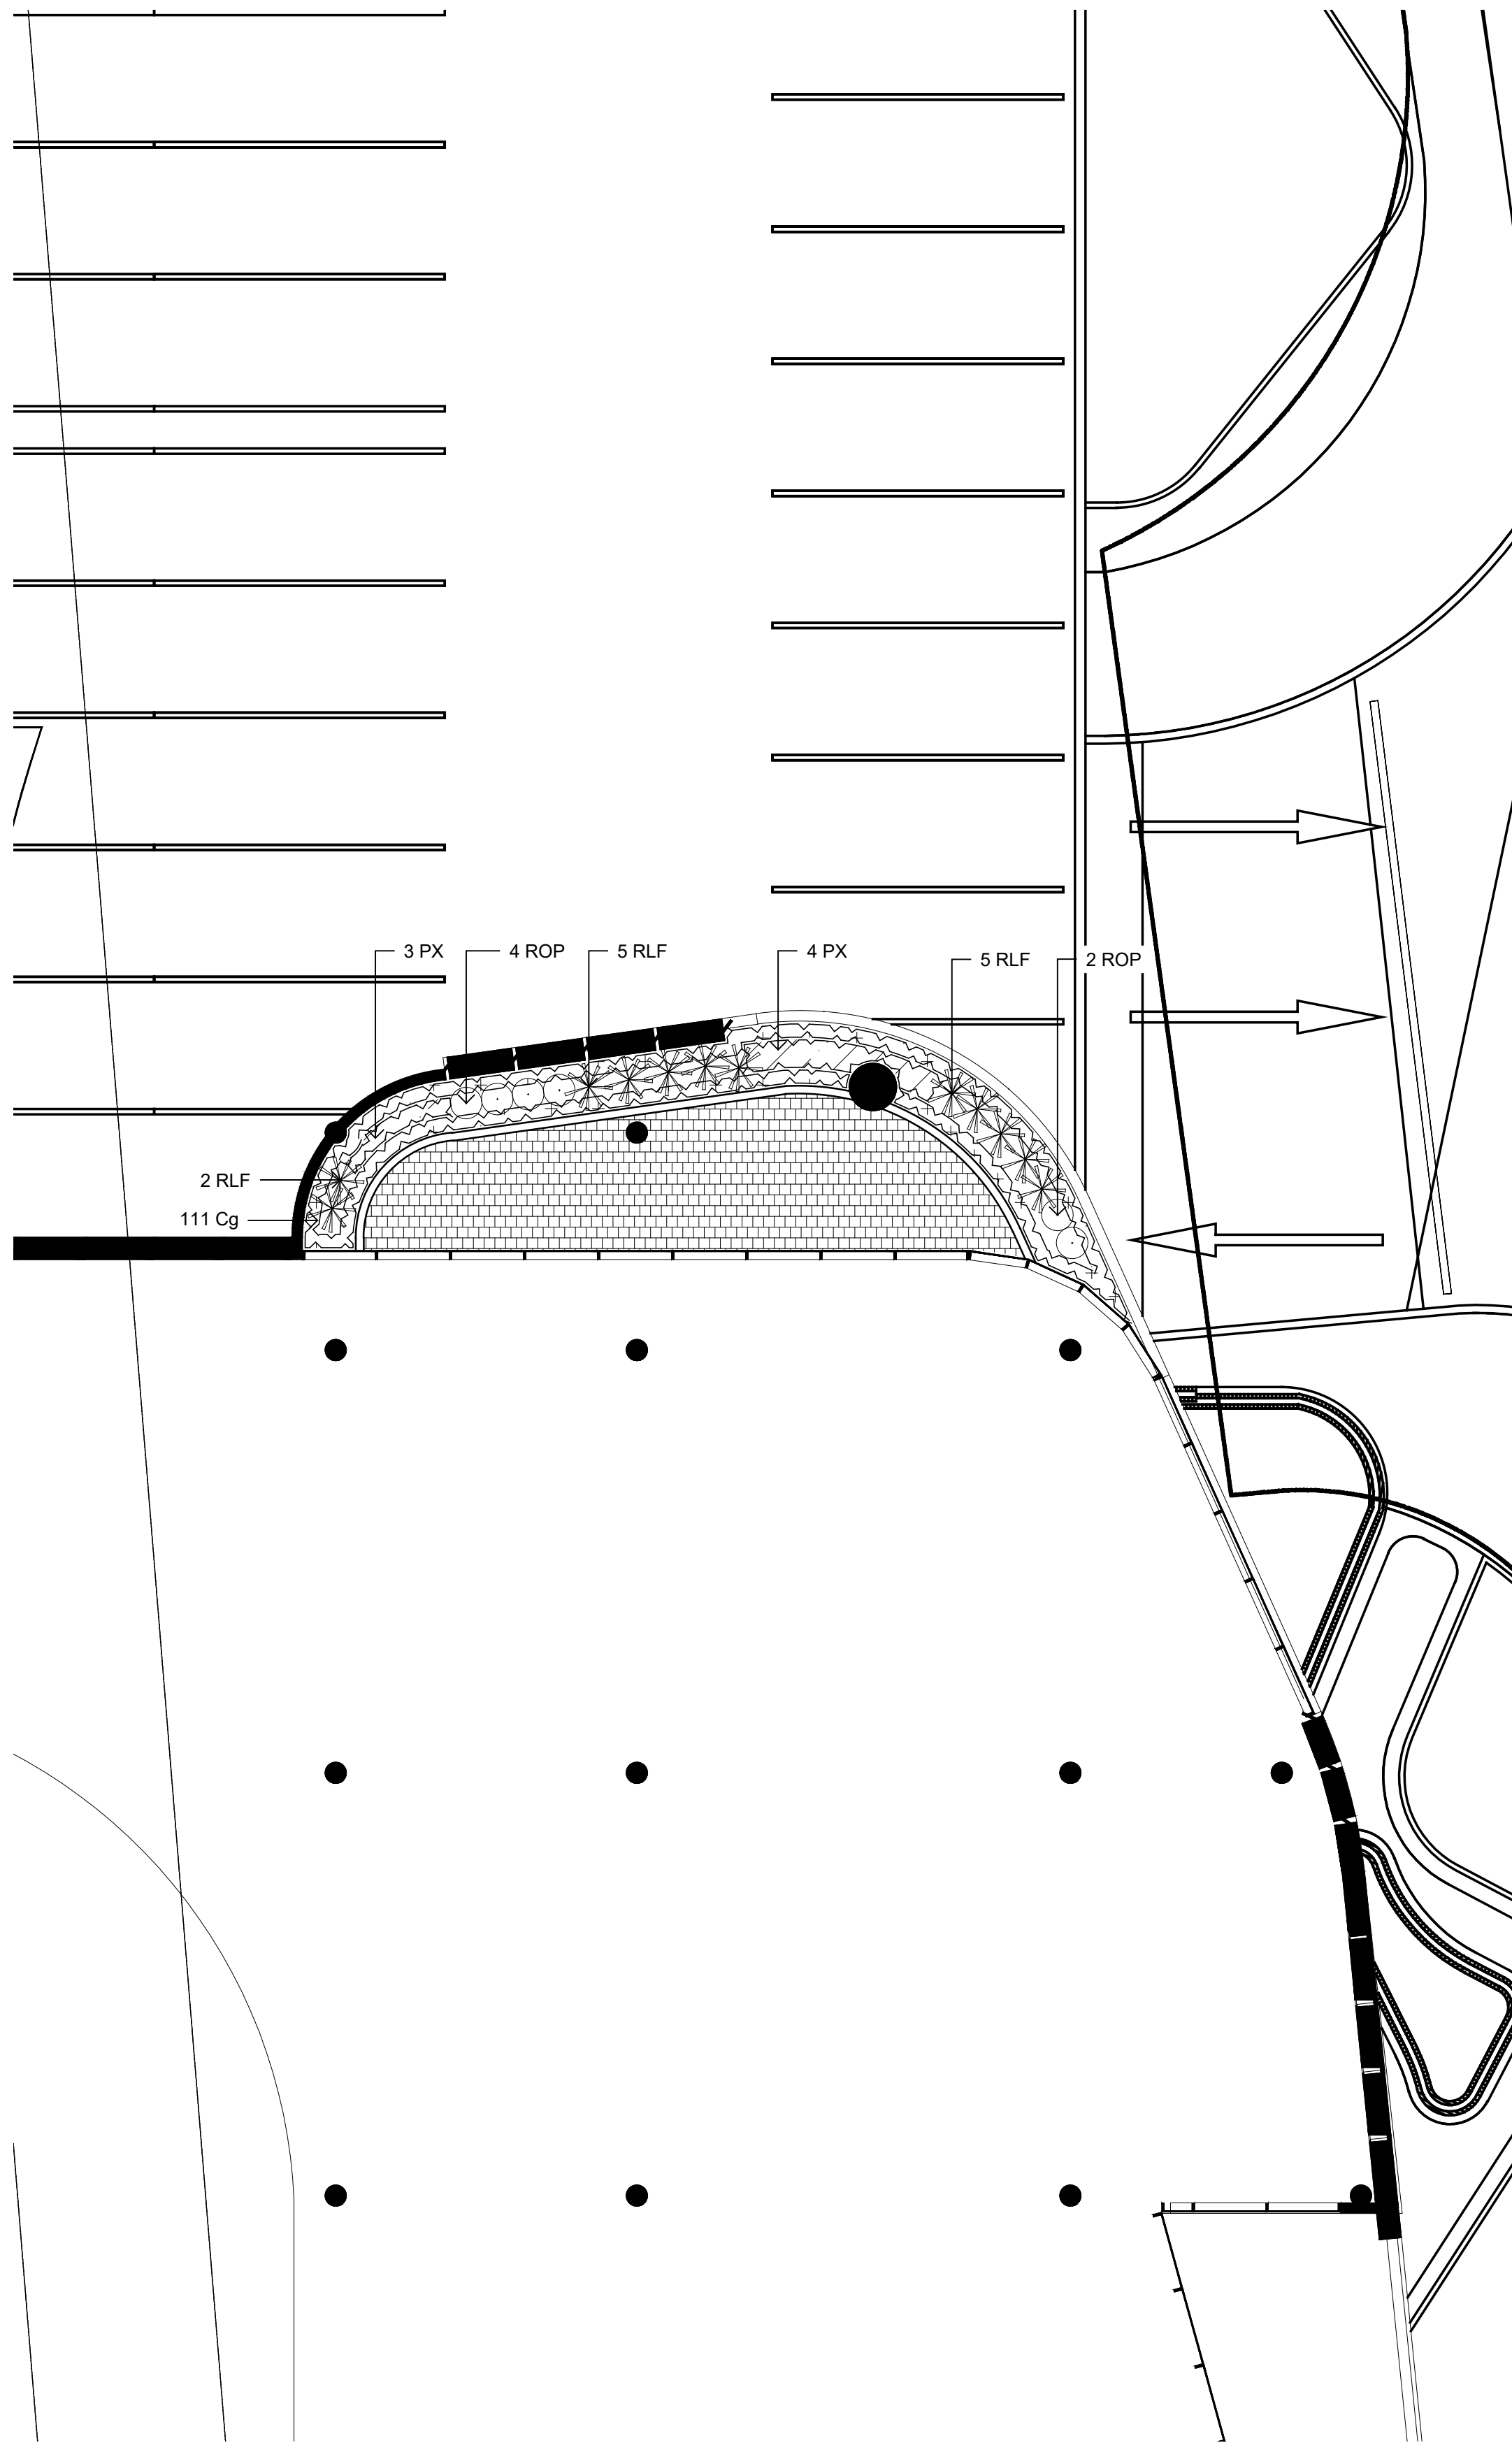

02 Landscape Plan Level 4
1:100

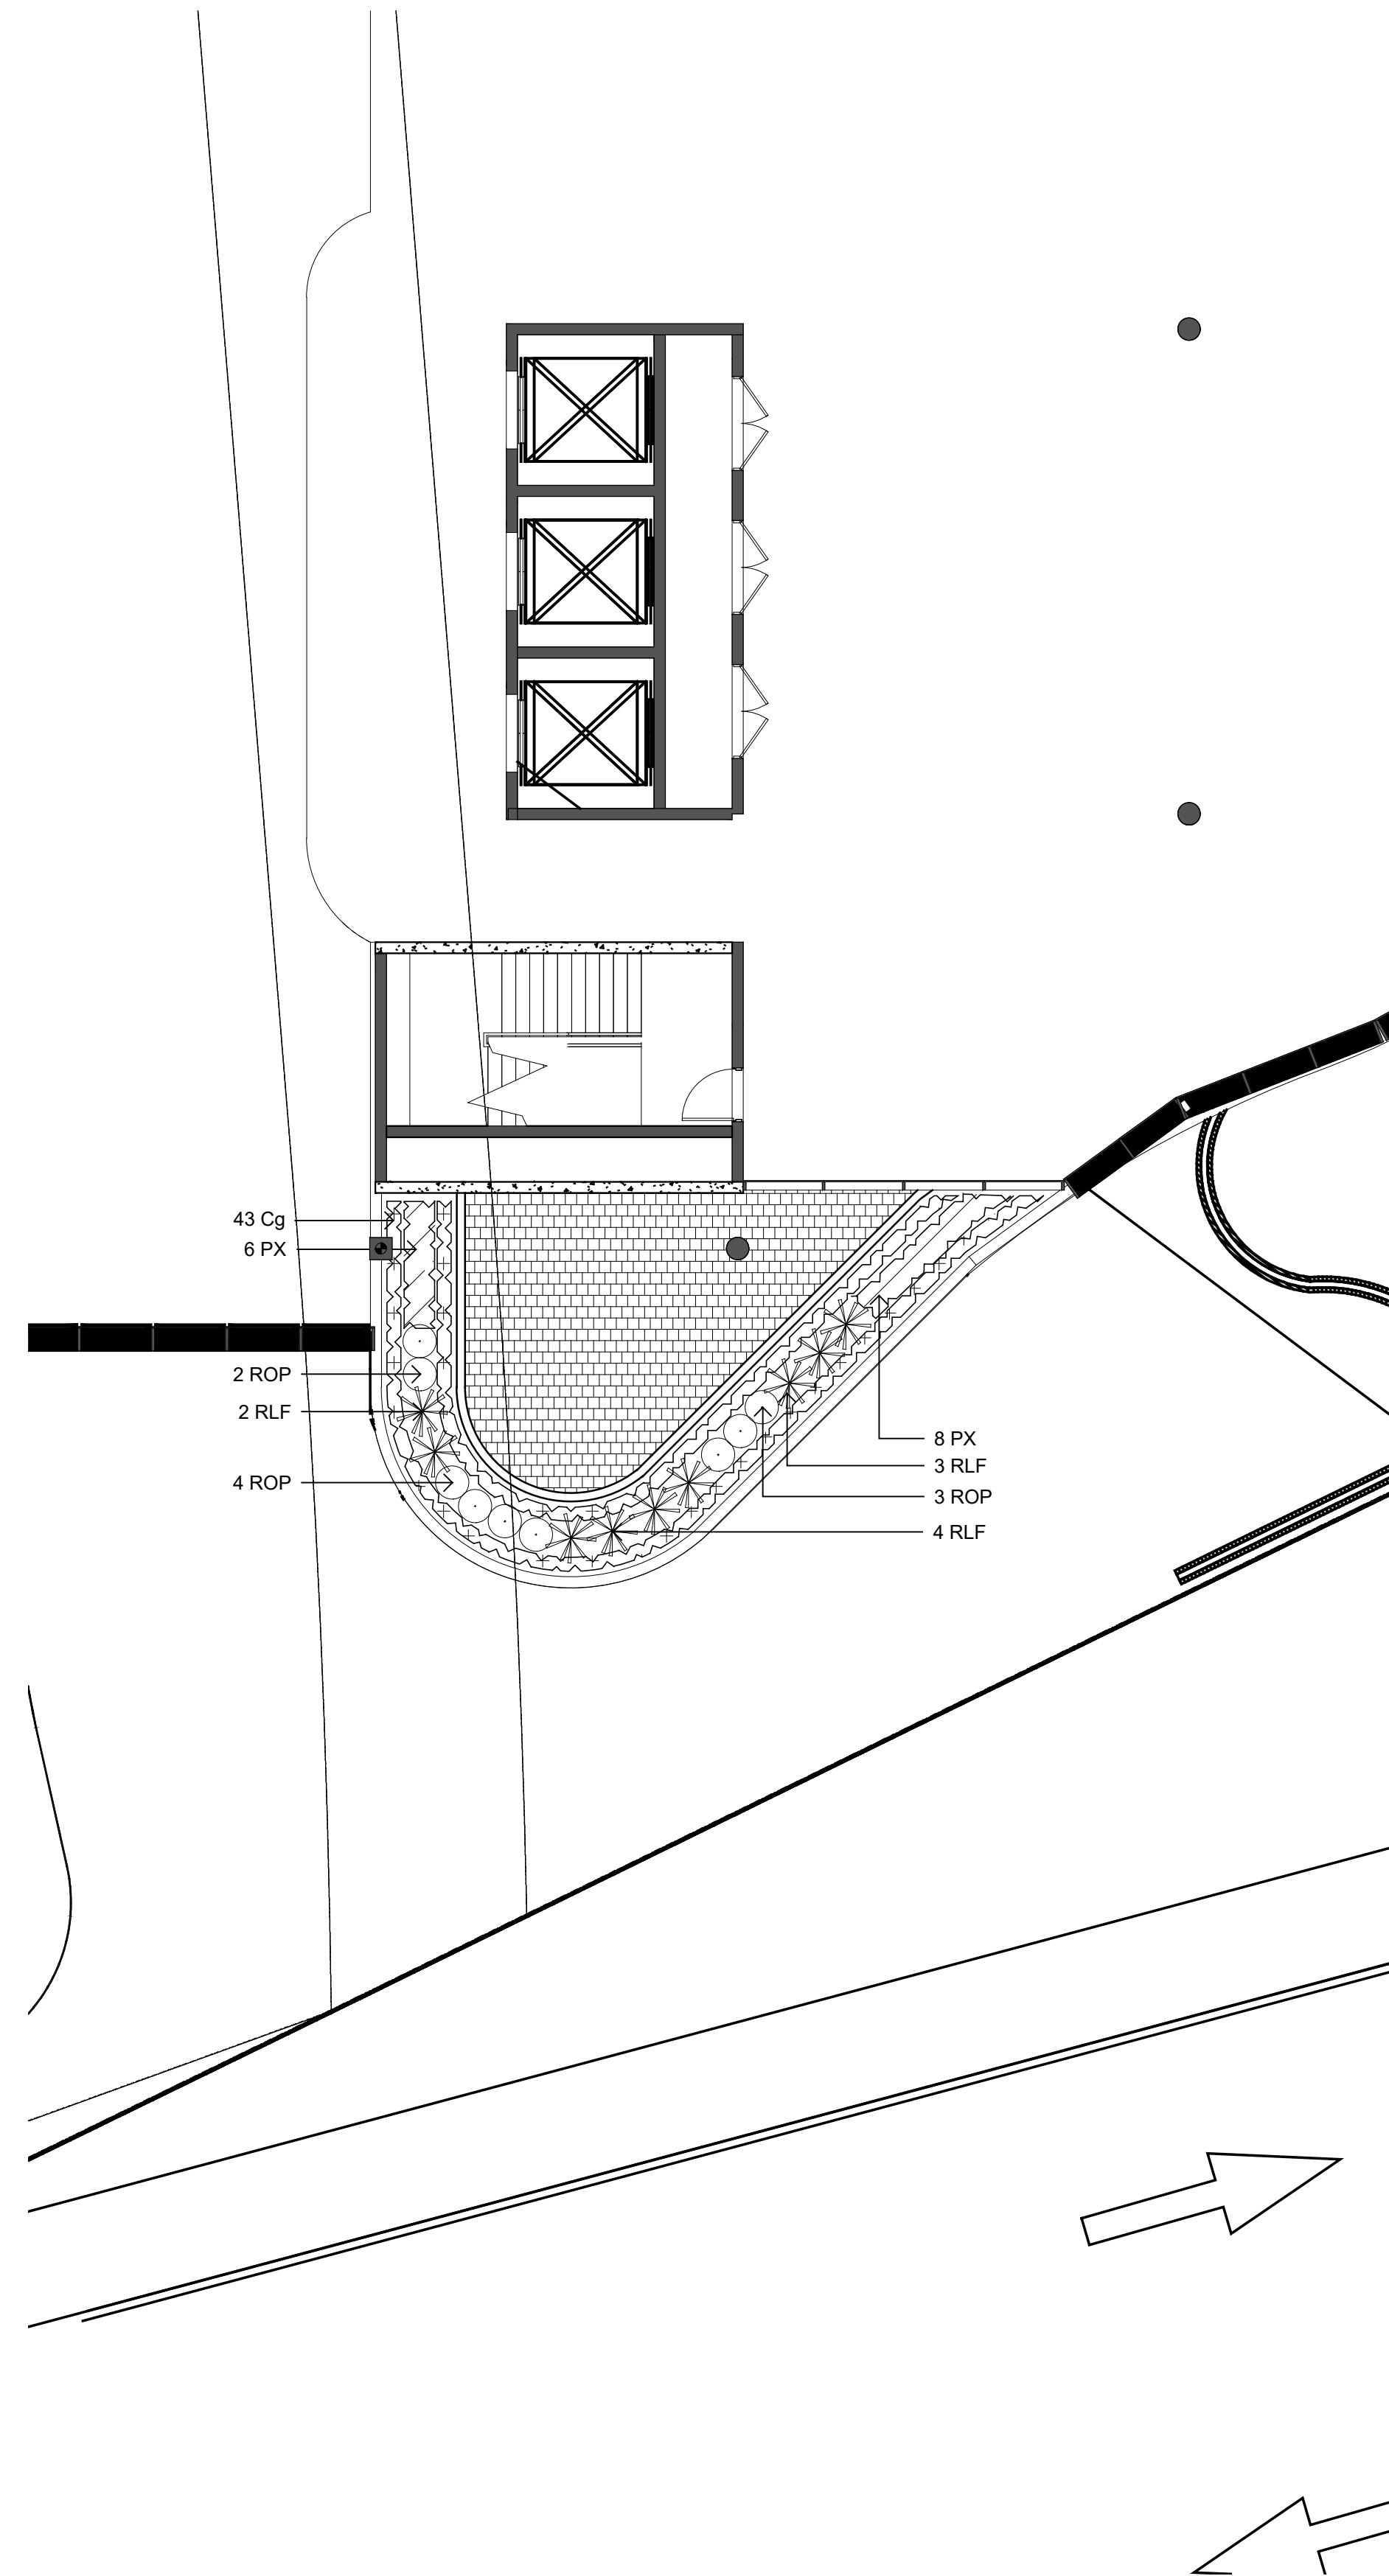

03 Landscape Plan Level 5
1:100

NOT FOR CONSTRUCTION

© 2019 Site Image (NSW) Pty Ltd. ABN 44 801 262 380 as agent for Site Image NSW Partnership. All rights reserved. This drawing is copyright and shall not be reproduced or copied in any form or by any means (graphic, electronic or mechanical including photocopy) without the written permission of Site Image (NSW) Pty Ltd. Any license, expressed or implied, to use this document for any purpose what so ever is restricted to the terms of the written agreement between Site Image (NSW) Pty Ltd and the instructing party.

The contractor shall check and verify all work on site (including work by others) before commencing the landscape installation. Any discrepancies are to be reported to the Project Manager or Landscape Architect prior to commencing work. Do not scale this drawing. Any required dimensions not shown shall be referred to the Landscape Architect for confirmation.

D	REVISED FOR COMMENTS	JW	NM	25.01.2022
C	ACHITECTURAL COORDINATION	LW	NM	12.01.2022
B	ACHITECTURAL COORDINATION	SM	NM	07.08.2020
A	FOR COMMENT	JM	NM	23.06.2020
Issue	Revision Description	Drawn	Check	Date

LEGEND

Site Boundary

Existing Tree to be Retained
(Refer to Arborist Report)

Existing Tree to be Removed
(Refer to Arborist Report)

Proposed Tree
(Refer to Plant Schedule & Detail)

Shrubs & Accents
(Refer to Plant Schedule & Detail)

Groundcover / Grasses
(Refer to Plant Schedule)

Steel Edge
(Refer to Detail)

Turf
(Refer to Detail)

Brick Seating Wall
(Refer to Detail)


Concrete Unit Paver
(Refer to Detail)

Brick Paving
(Refer to Detail)

Public Domain Paving
(Refer to Detail)

Gravel Type 1
(Refer to Detail)

Gravel Type 2
(Refer to Detail)

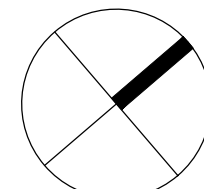

SITE IMAGE



Landscape Architects
Level 1, 3-5 Baptist Street
Redfern NSW 2016
Australia
Tel: (61 2) 8332 5600
Fax: (61 2) 9698 2877
www.siteimage.com.au

Client:
Woolworths

Project:
Warehouse Facility
74 Edinburgh Road
Marrickville, NSW 2204

Drawing Name:
Landscape Plan
Level 3, 4 & 5

DEVELOPMENT APPLICATION
Scale: 1:100 @ A1
Job Number: SS20-4390
Drawing Number: 201
Issue: D

NOT FOR CONSTRUCTION

© 2019 Site Image (NSW) Pty Ltd. ABN 44 801 262 380 as agent for Site Image NSW Partnership. All rights reserved. This drawing is copyright and shall not be reproduced or copied in any form or by any means (graphic, electronic or mechanical including photocopy) without the written permission of Site Image (NSW) Pty Ltd. Any license, expressed or implied, to use this document for any purpose what so ever is restricted to the terms of the written agreement between Site Image (NSW) Pty Ltd and the instructing party.

The contractor shall check and verify all work on site (including work by others) before commencing the landscape installation. Any discrepancies are to be reported to the Project Manager or Landscape Architect prior to commencing work. Do not scale this drawing. Any required dimensions not shown shall be referred to the Landscape Architect for confirmation.

D	REVISED FOR COMMENTS
C	ACHITECTURAL COORDINATION
B	ACHITECTURAL COORDINATION
A	FOR COMMENT
Issue	Revision Description

JW	NM	25.01.2022
LW	NM	12.01.2022
SM	NM	07.08.2020
JM	NM	23.06.2020
Drawn	Check	Date

LEGEND

Site Boundary

Existing Tree to be Retained
(Refer to Arborist Report)

Existing Tree to be Removed
(Refer to Arborist Report)

Proposed Tree
(Refer to Plant Schedule & Detail)

Shrubs & Accents
(Refer to Plant Schedule & Detail)

Groundcover / Grasses
(Refer to Plant Schedule)

Steel Edge
(Refer to Detail)

Turf
(Refer to Detail)

Brick Seating Wall
(Refer to Detail)


Concrete Unit Paver
(Refer to Detail)

Brick Paving
(Refer to Detail)

Public Domain Paving
(Refer to Detail)

Gravel Type 1
(Refer to Detail)

Gravel Type 2
(Refer to Detail)

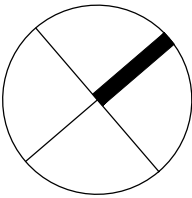

SITE IMAGE



Landscape Architects
Level 1, 3-5 Baptist Street
Redfern NSW 2016
Australia
Tel: (61 2) 8332 5600
Fax: (61 2) 9698 2877
www.siteimage.com.au

Client:
Woolworths


Project:
Warehouse Facility
74 Edinburgh Road
Marrickville, NSW 2204


Drawing Name:
Landscape Plan
Roof Terrace

DEVELOPMENT APPLICATION

Scale: 1:50 @ A1
Job Number:
SS20-4390

0 0.5 1 1.5 2 2.5m
Drawing Number:
202 D

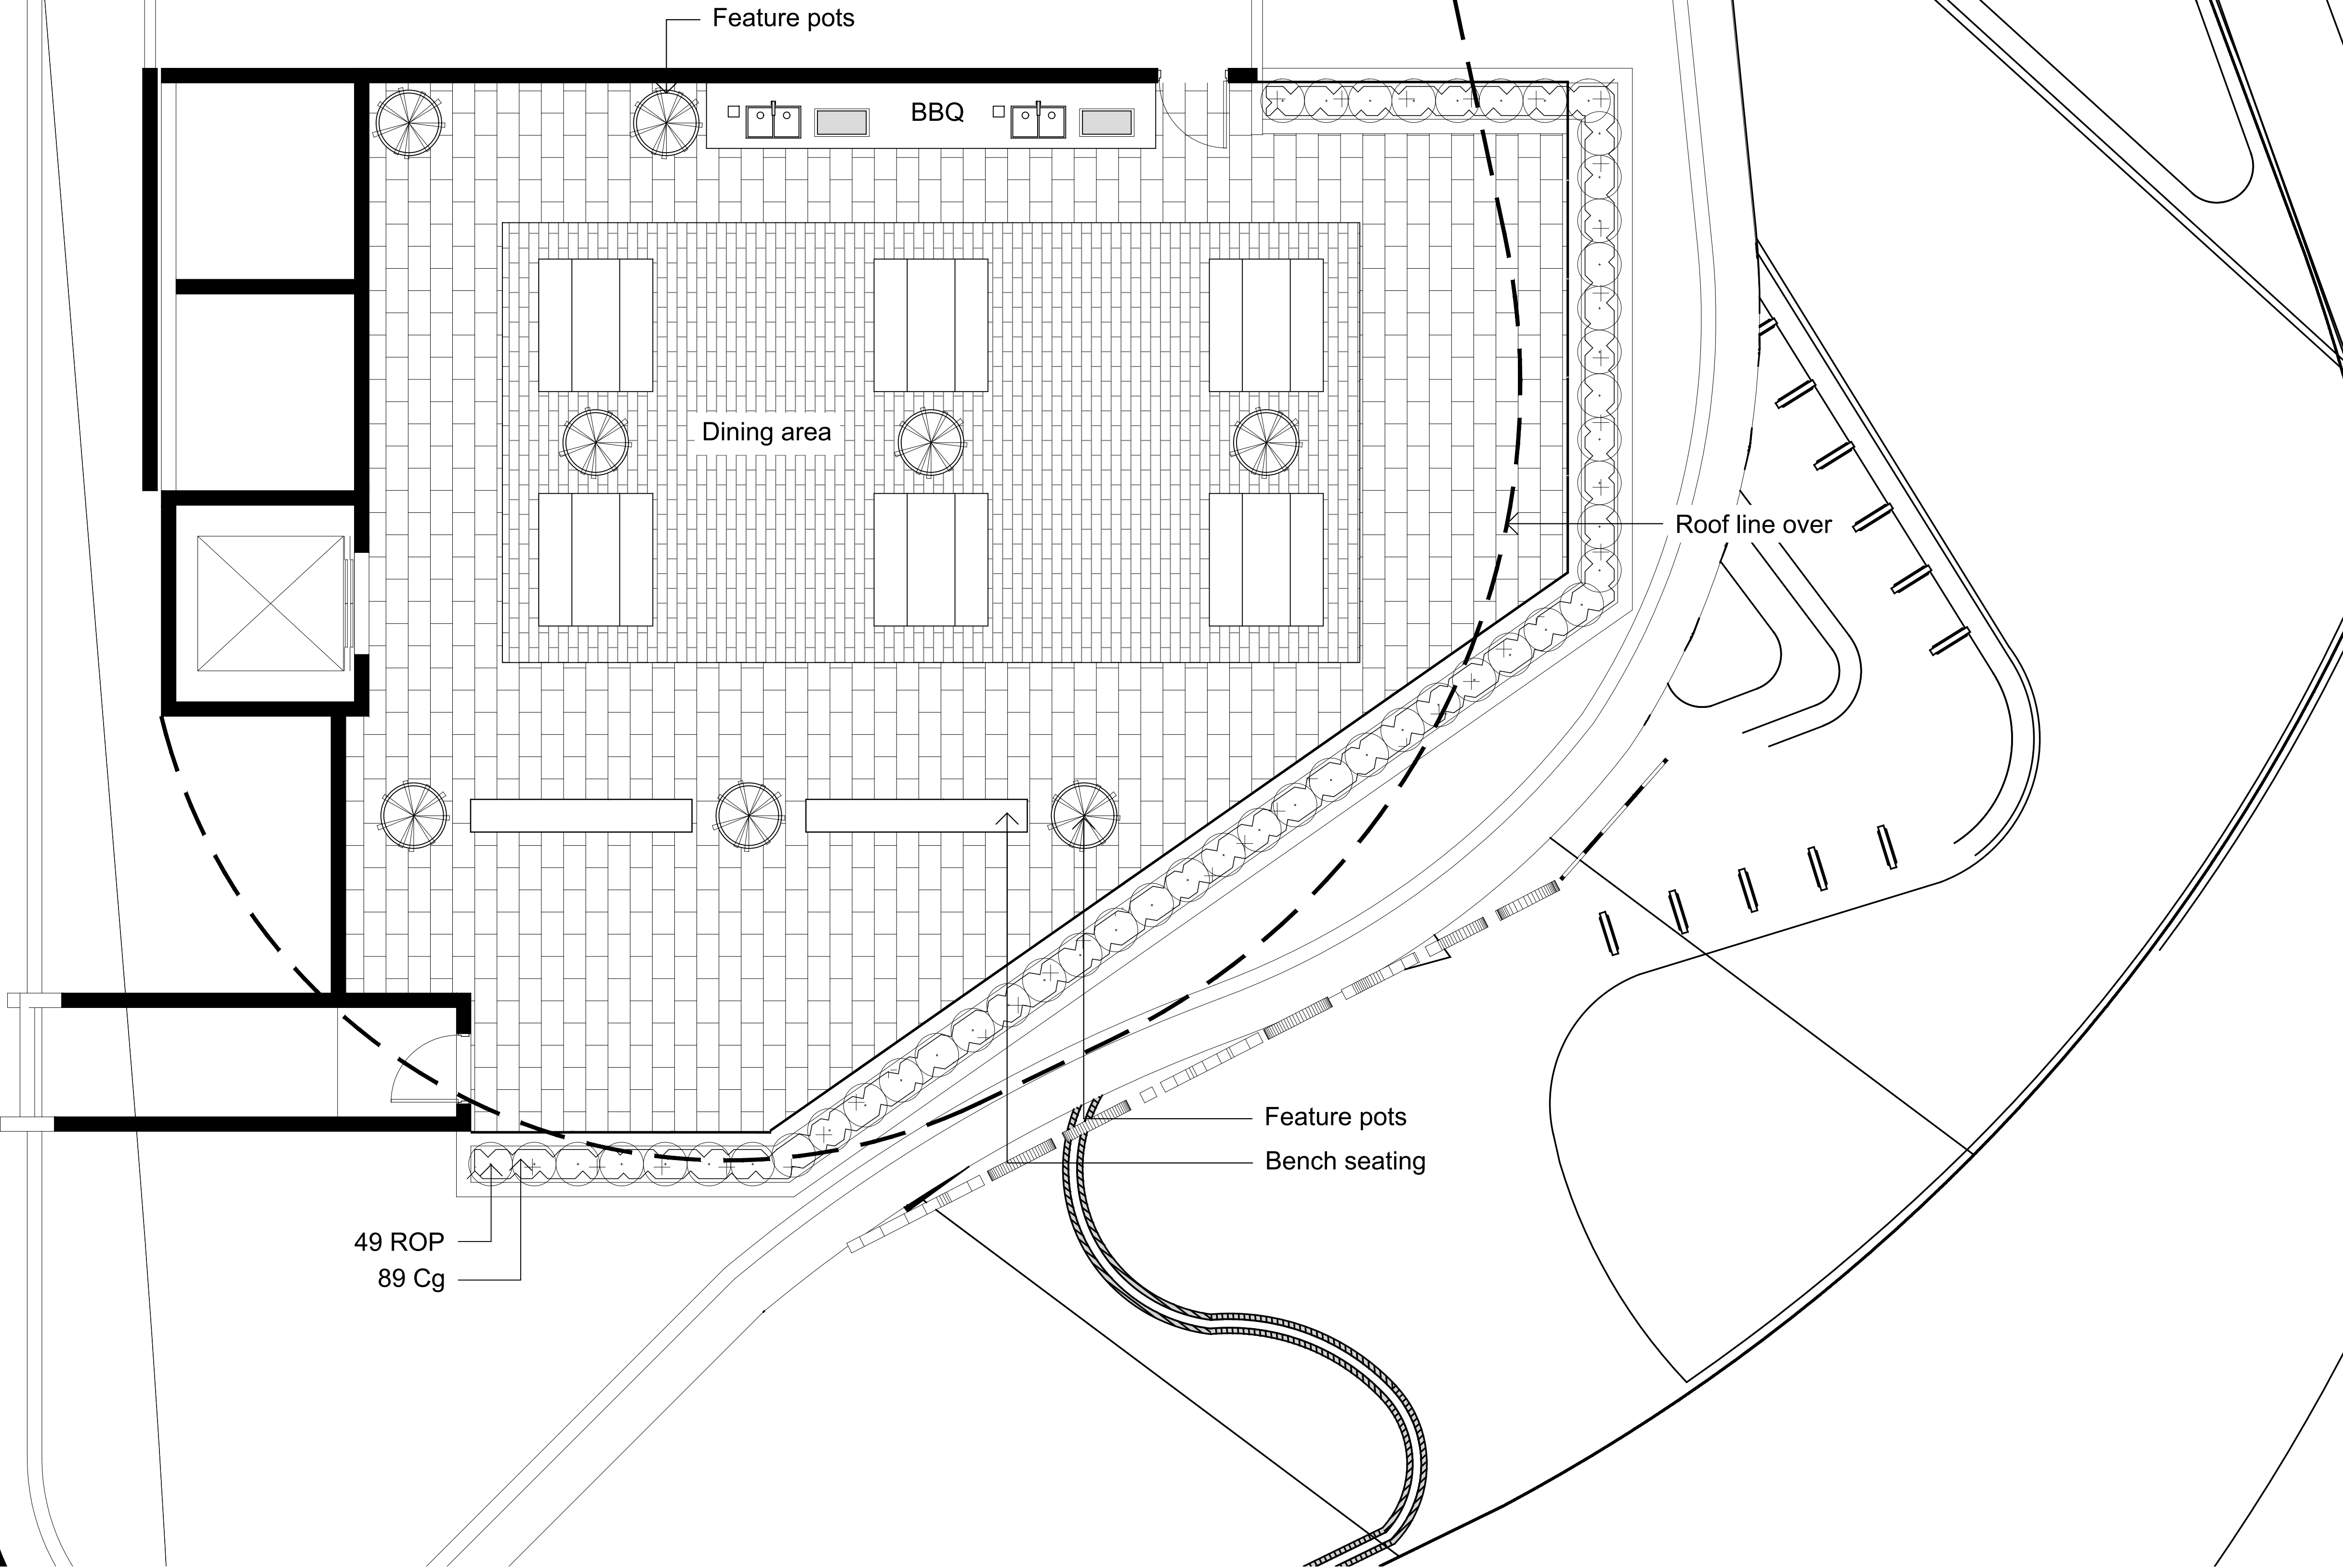

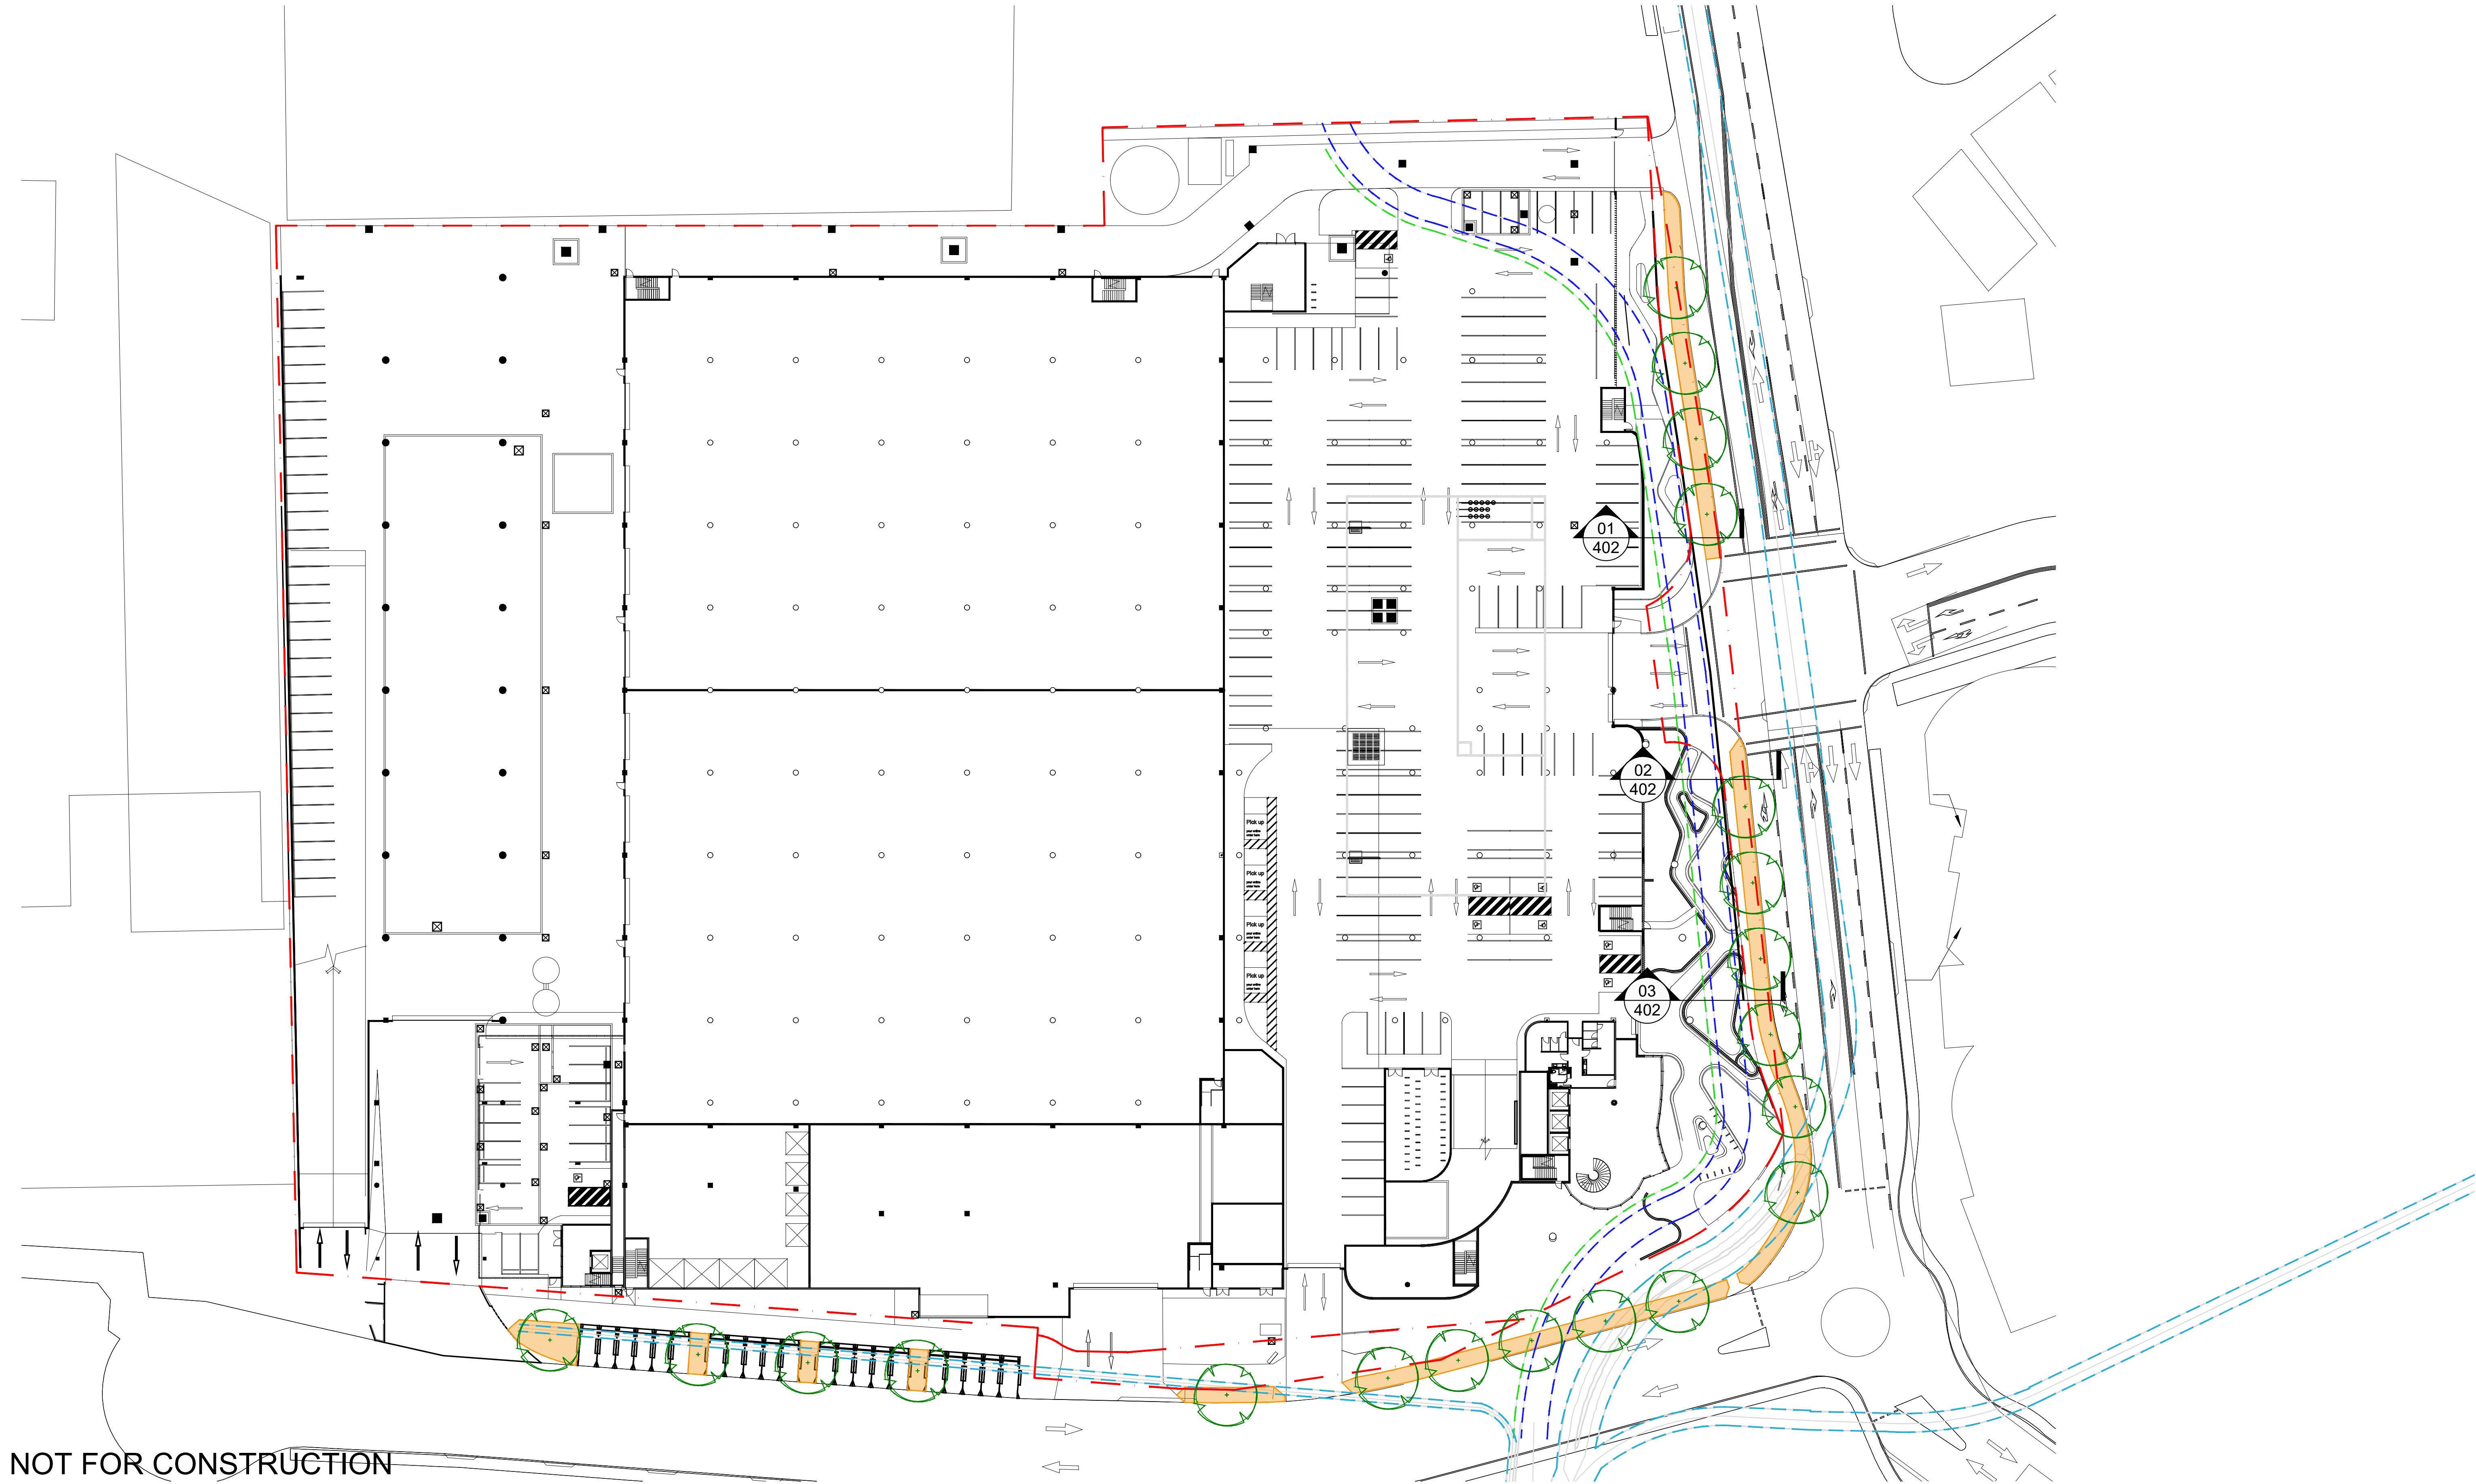

NOT FOR CONSTRUCTION

© 2021 Site Image (NSW) Pty Ltd. ABN 44 801 262 380 as agent for Site Image NSW Partnership. All rights reserved. This drawing is copyright and shall not be reproduced or copied in any form or by any means (graphic, electronic or mechanical including photocopy) without the written permission of Site Image (NSW) Pty Ltd. Any license, expressed or implied, to use this document for any purpose what so ever is restricted to the terms of the written agreement between Site Image (NSW) Pty Ltd and the instructing party.

The contractor shall check and verify all work on site (including work by others) before commencing the landscape installation. Any discrepancies are to be reported to the Project Manager or Landscape Architect prior to commencing work. Do not scale this drawing. Any required dimensions not shown shall be referred to the Landscape Architect for confirmation.

C	REVISED FOR COMMENTS	JW	NM	16.02.2022
B	REVISED FOR COMMENTS	JW	NM	25.01.2022
A	For Coordination	MW	NM	25.11.2021
Issue	Revision Description	Drawn	Check	Date

- Legend
- Site Boundary
 - Planting Zone
 - Area > 850mm (between back of kerb and culvert)
 - Proposed Street Tree
 - Building Line Limit
 - Proposed Culvert
 - Existing Culvert

SITE IMAGE
Landscape Architects
Level 1, 3-5 Baptist Street
Redfern NSW 2016
Australia
Tel: (61 2) 8332 5600
Fax: (61 2) 9698 2877
www.siteimage.com.au


Client
Woolworths

Project
Warehouse Facility
74 Edinburgh Road
Marrickville, NSW 2204


Drawing Name
Street Tree Viability Study

Scale 1:400 @ A1
Job Number
SS20-4390


Drawing Number
401
Issue
C

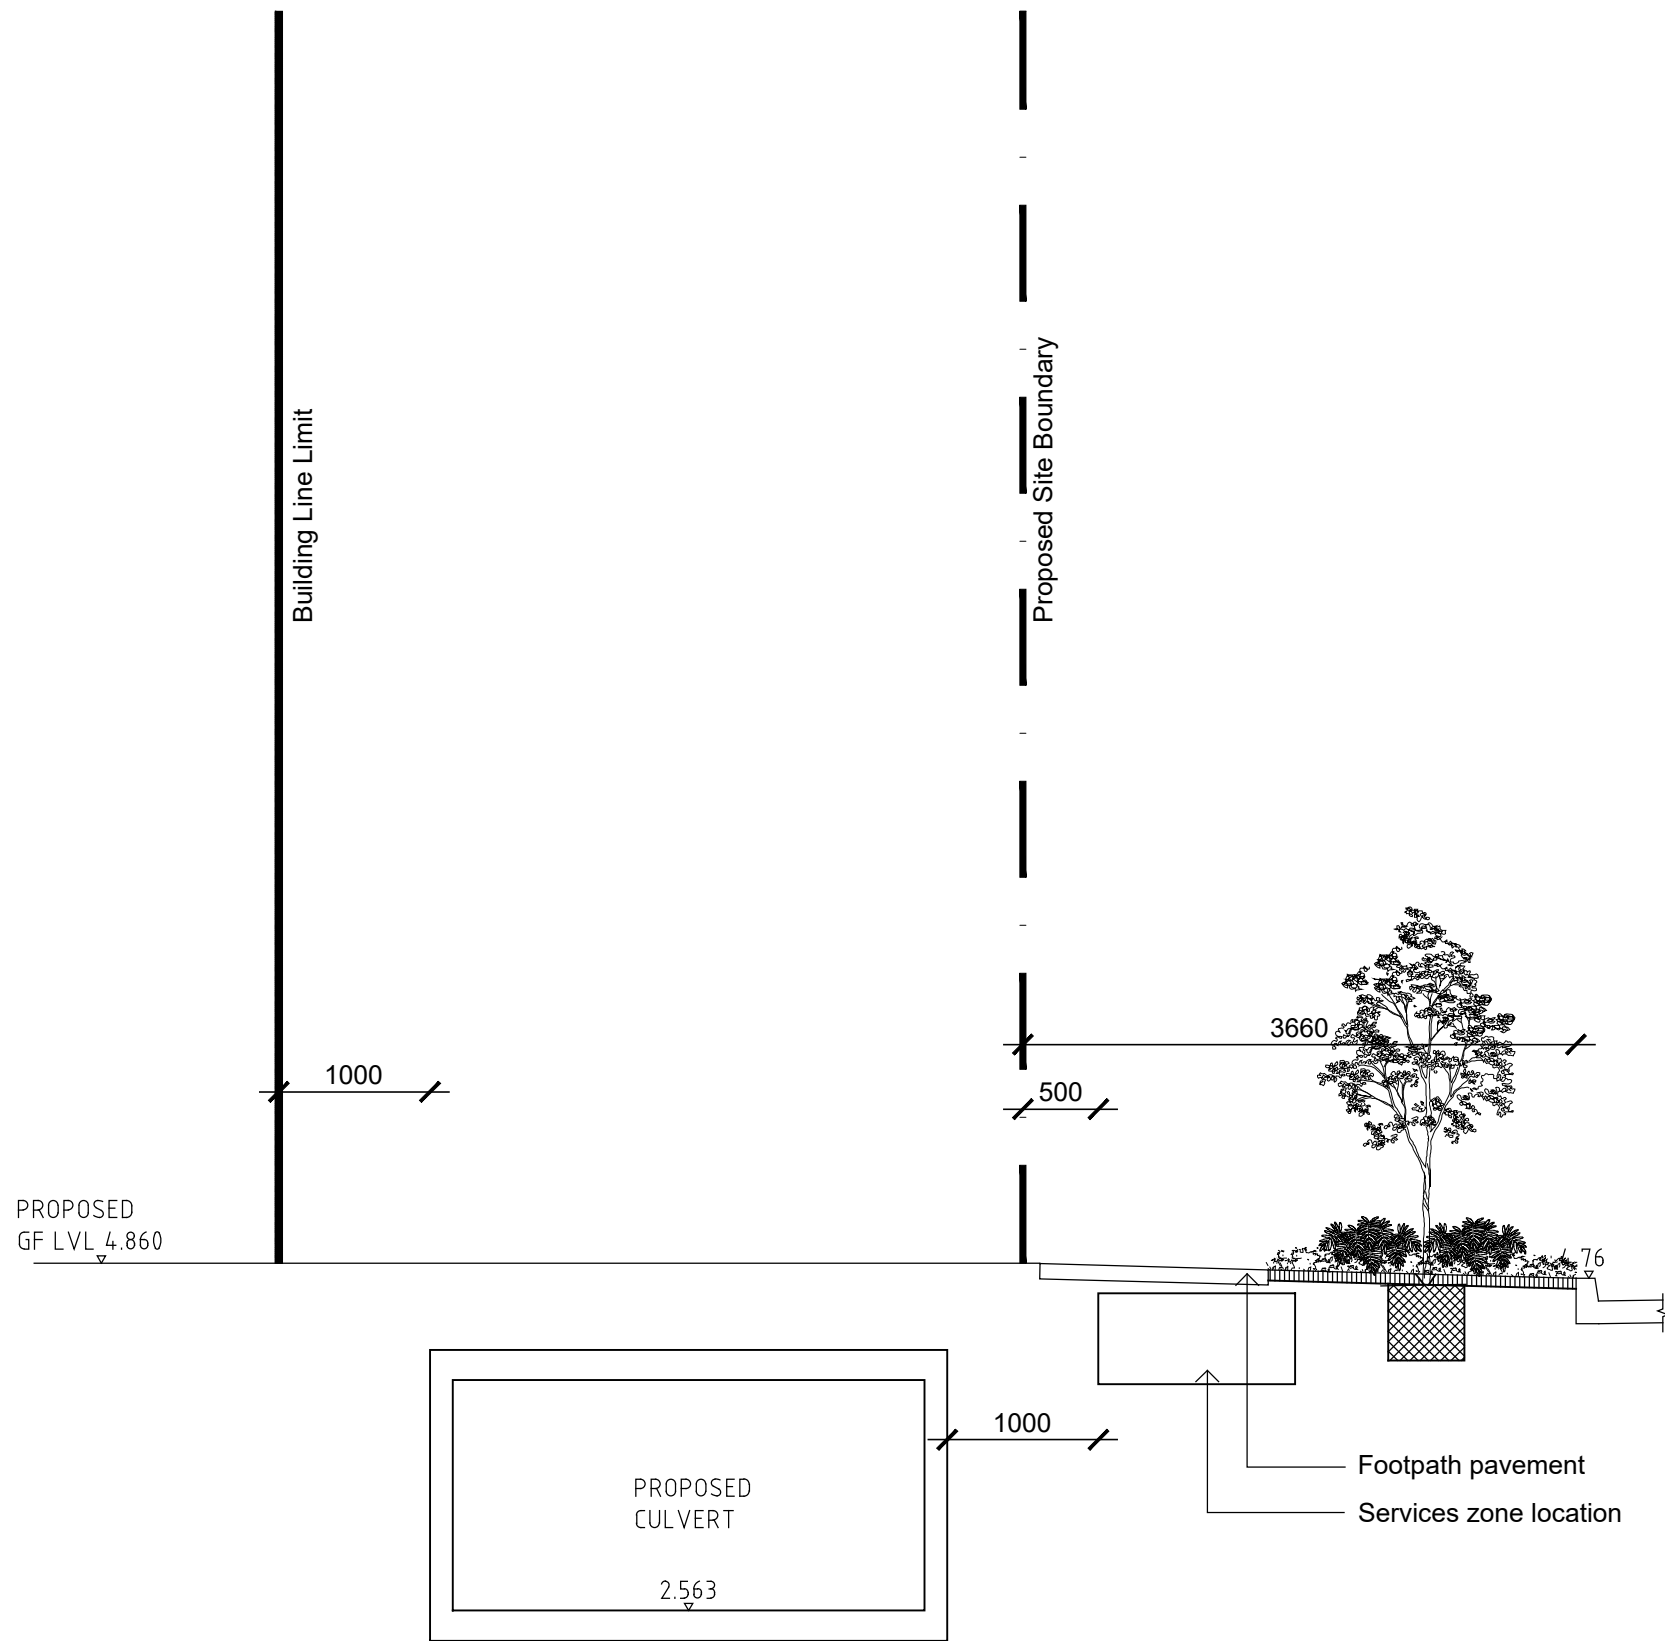

01
402 Landscape Section
1:50

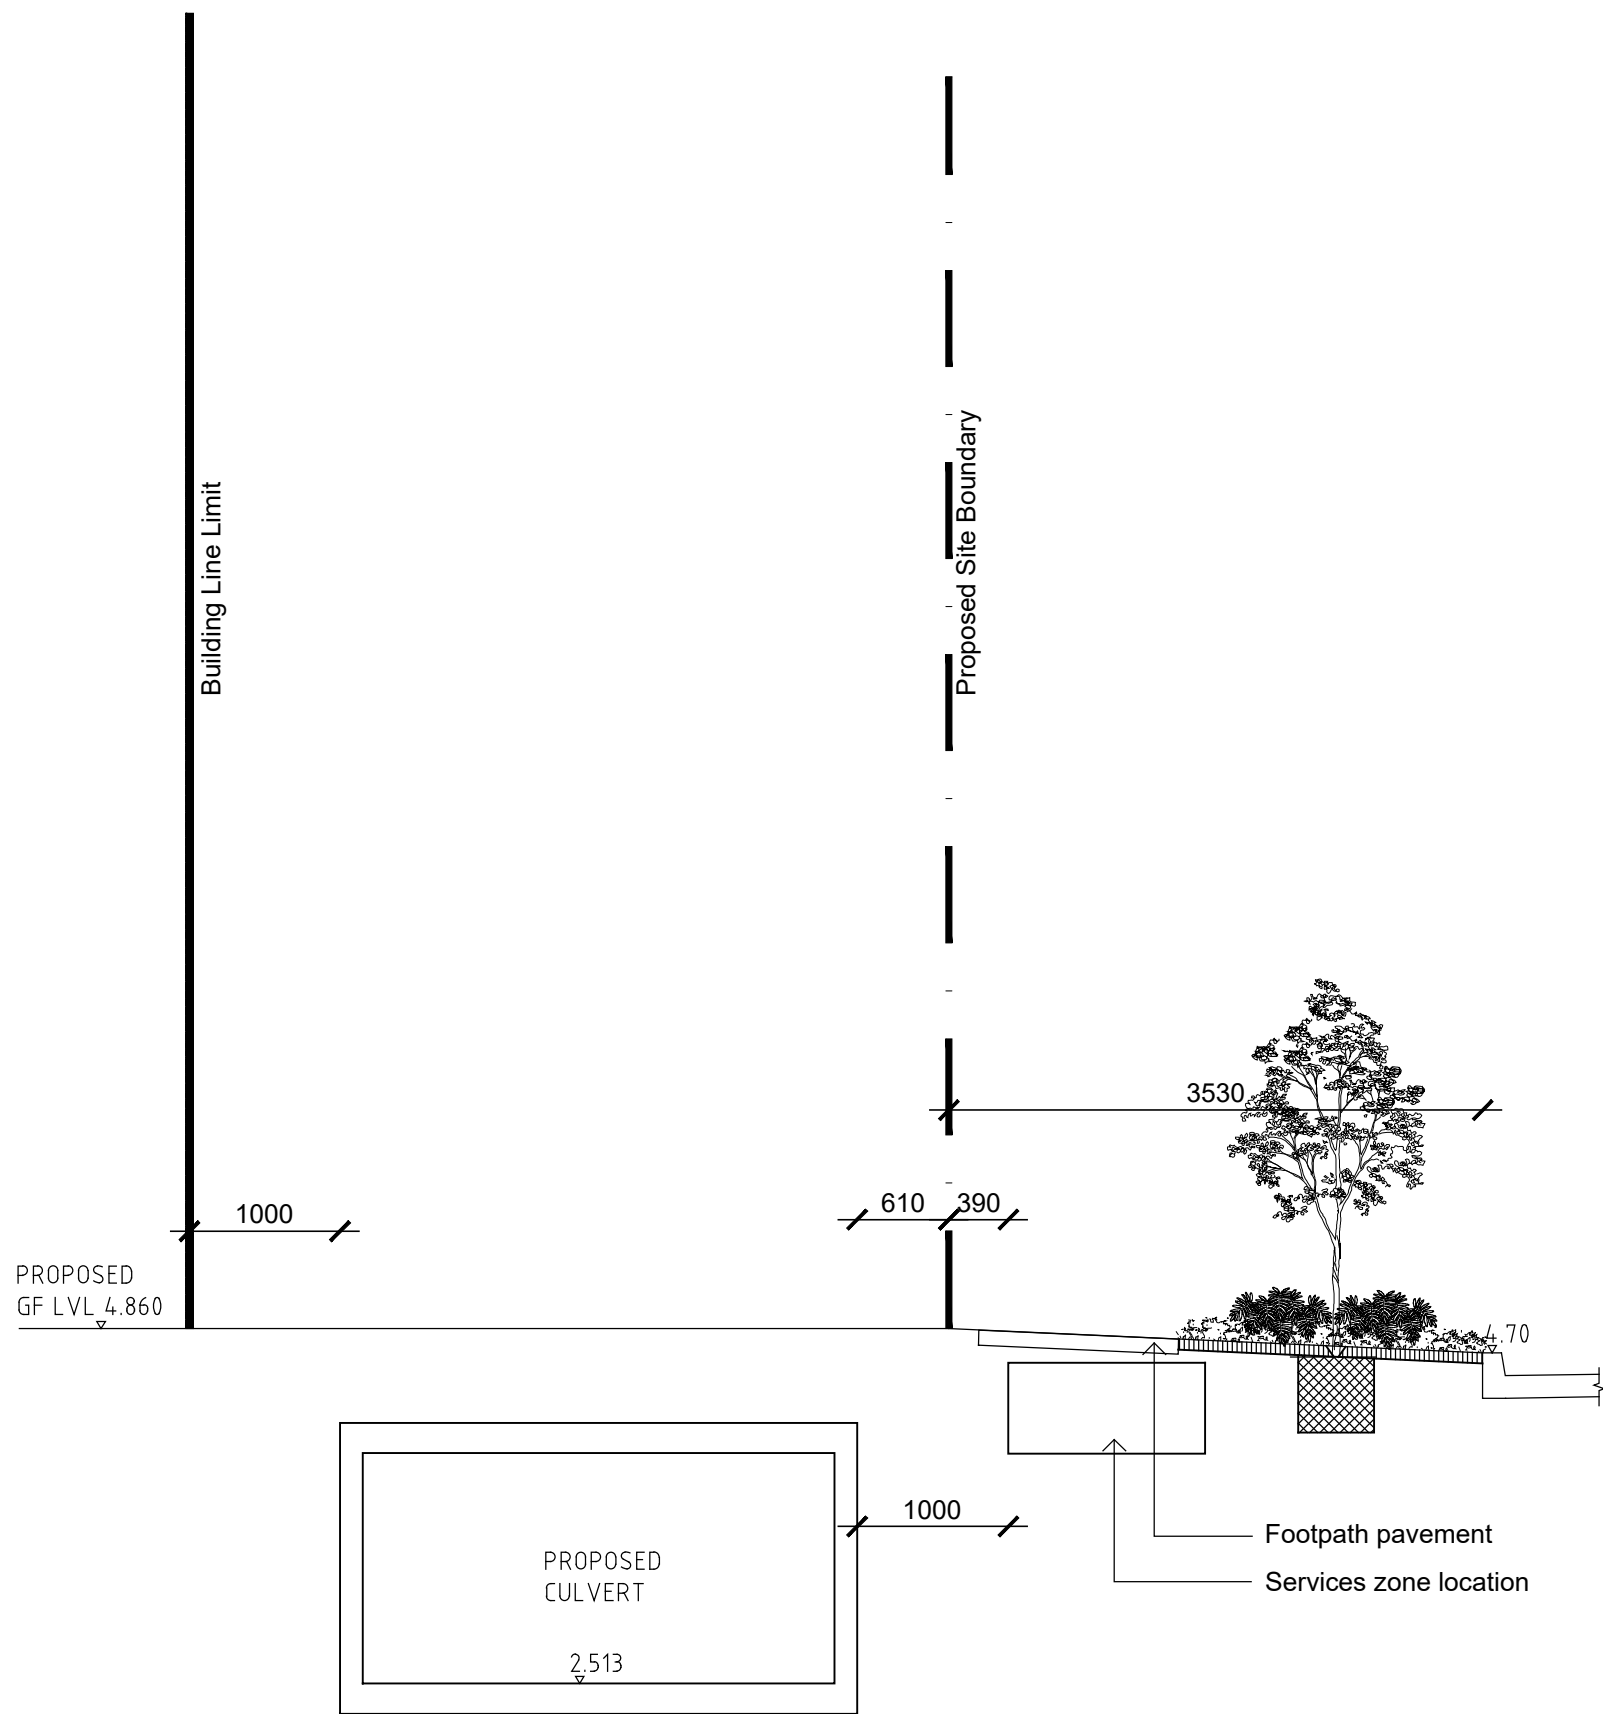

02
402 Landscape Section
1:50

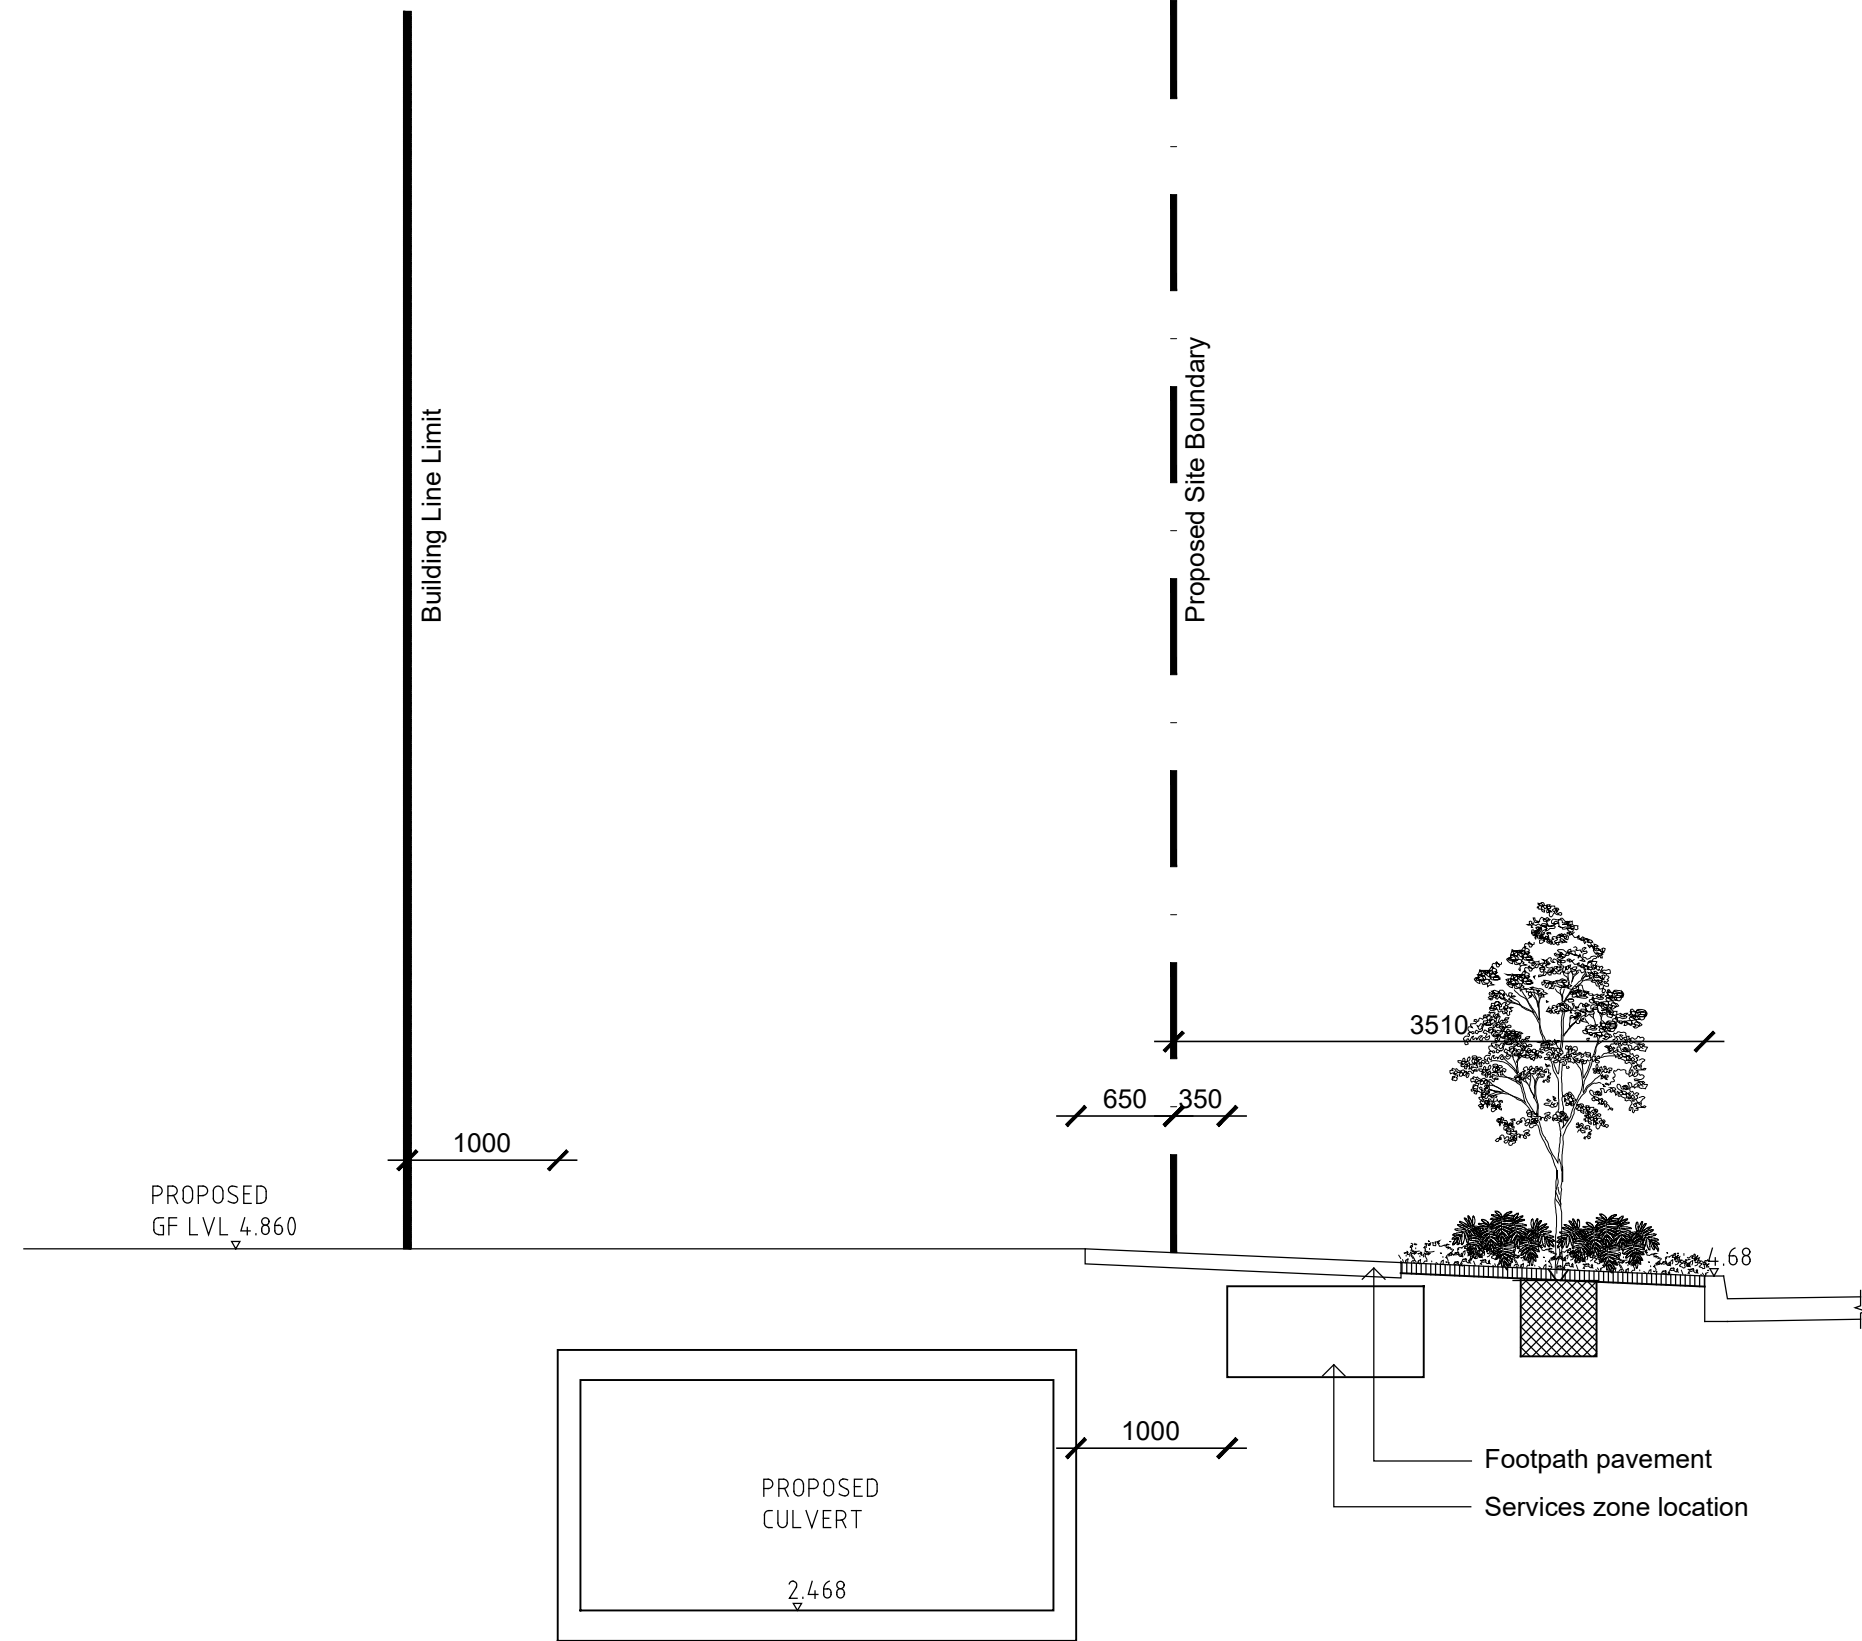

03
402 Landscape Section
1:50

NOT FOR CONSTRUCTION


© 2021 Site Image (NSW) Pty Ltd. ABN 44 801 262 380 as agent for Site Image NSW Partnership. All rights reserved. This drawing is copyright and shall not be reproduced or copied in any form or by any means (graphic, electronic or mechanical including photocopy) without the written permission of Site Image (NSW) Pty Ltd. Any license, expressed or implied, to use this document for any purpose what so ever is restricted to the terms of the written agreement between Site Image (NSW) Pty Ltd and the instructing party.

The contractor shall check and verify all work on site (including work by others) before commencing the landscape installation. Any discrepancies are to be reported to the Project Manager or Landscape Architect prior to commencing work. Do not scale this drawing. Any required dimensions not shown shall be referred to the Landscape Architect for confirmation.

B	REVISED FOR COMMENTS	JW	NM	25.01.2022
A	For Coordination	MW	NM	25.11.2021
Issue	Revision Description	Drawn	Check	Date

Legend

Key Plan

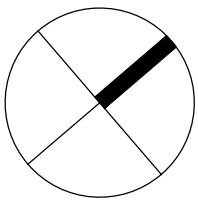

SITE IMAGE
Landscape Architects
Level 1, 3-5 Baptist Street
Redfern NSW 2016
Australia
Tel: (61 2) 8332 5600
Fax: (61 2) 9698 2877
www.siteimage.com.au


Client
Woolworths

Project
Warehouse Facility
74 Edinburgh Road
Marrickville, NSW 2204


Drawing Name
Street Tree Viability Study
Sections

Scale 1:50 @ A1
Job Number
SS20-4390


0 0.5 1 1.5 2 2.5m
Drawing Number
402
Issue
B

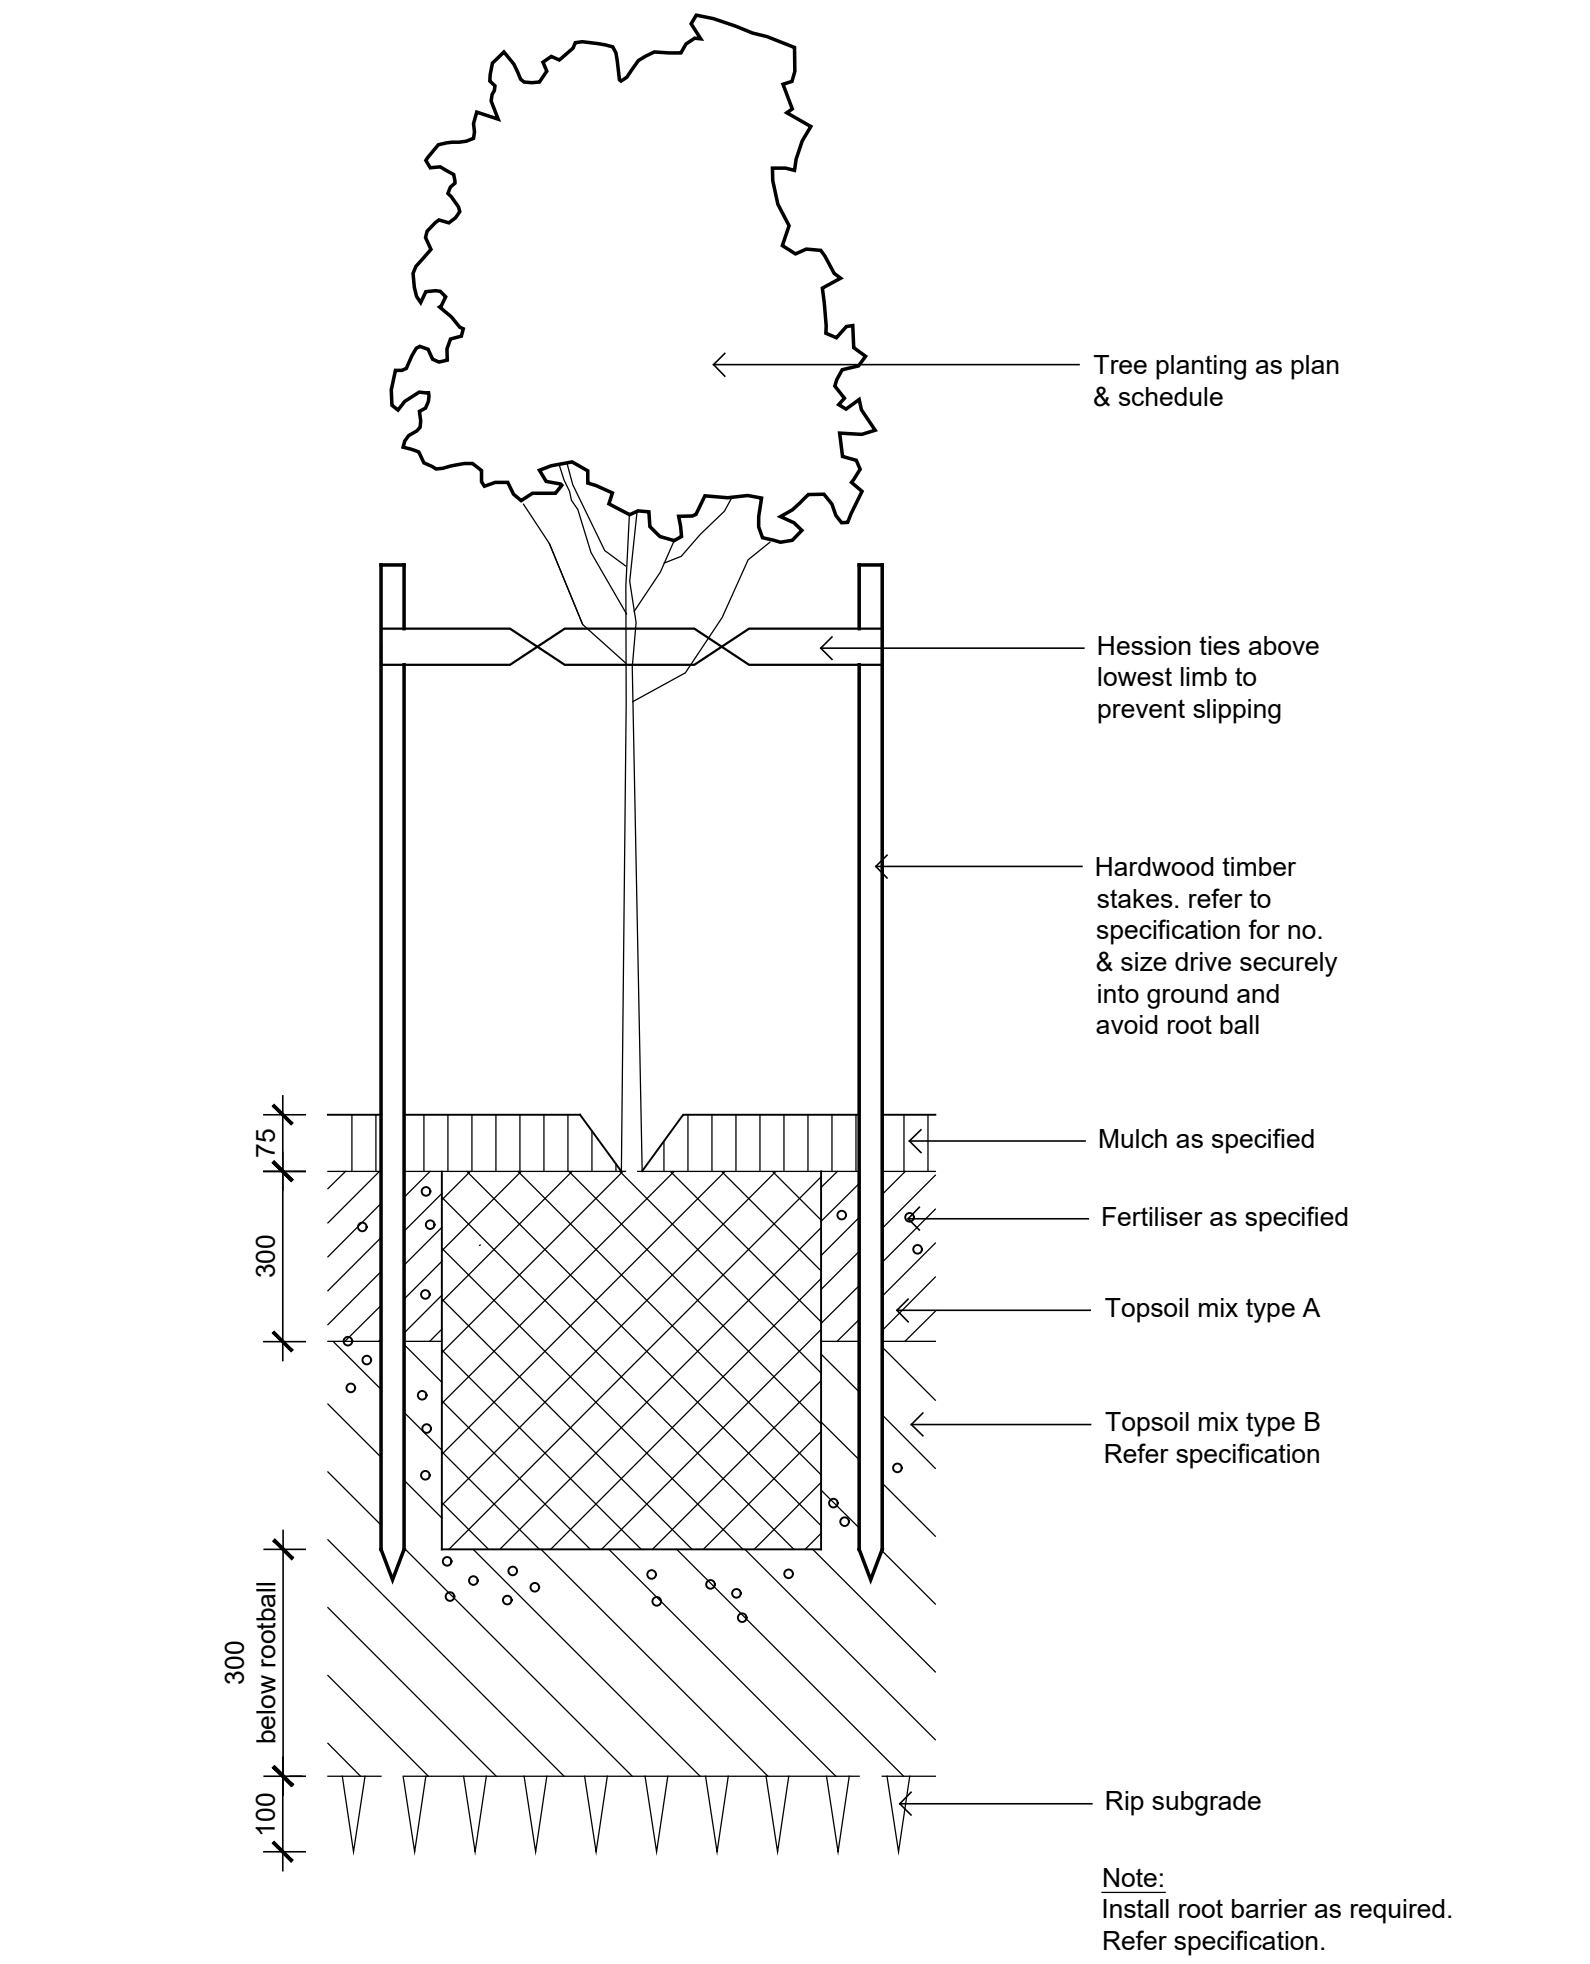


Detail 75-200L Tree Planting on Grade
1:10

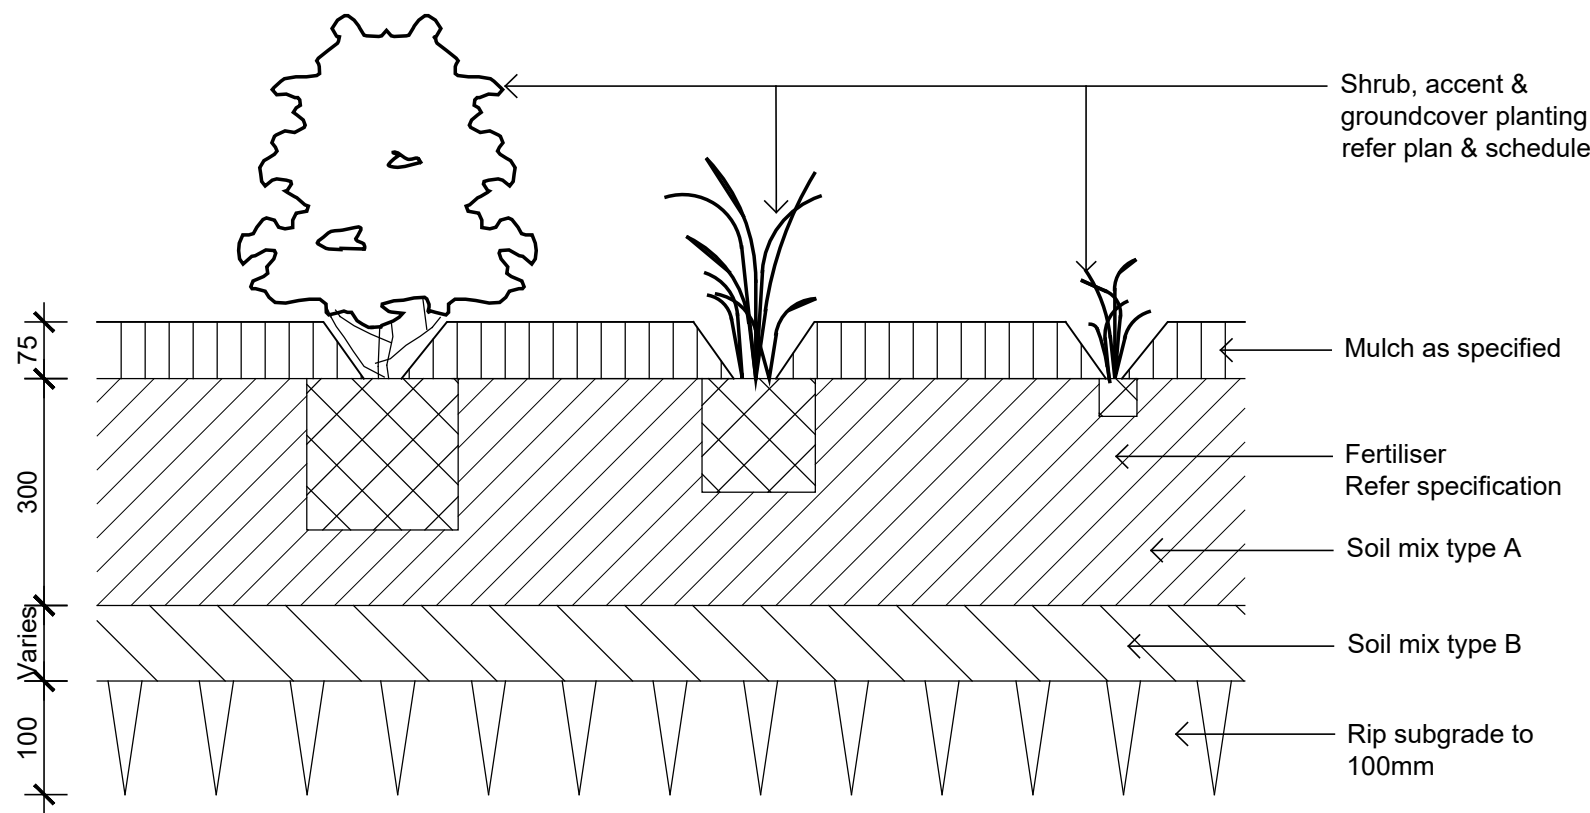


Detail Shrub Accent & Groundcover Planting on Grade
1:10

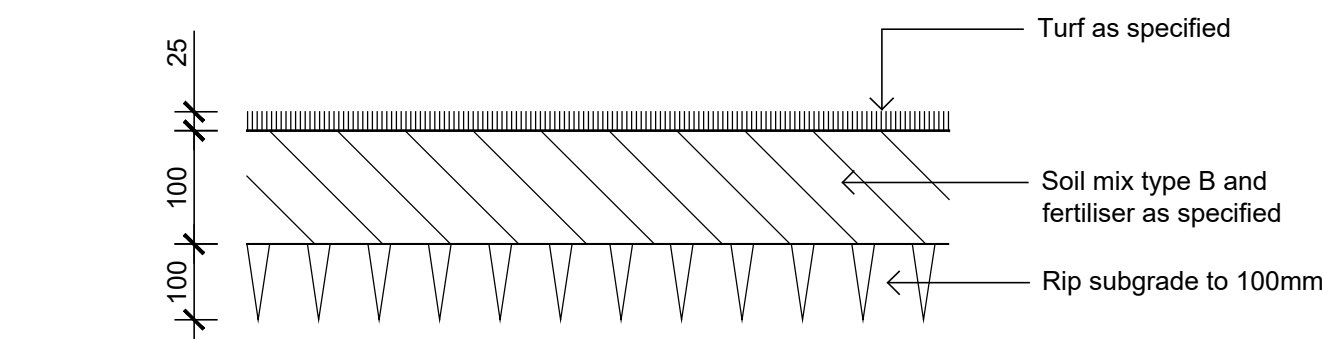


Detail Turf on Even Grade
1:10

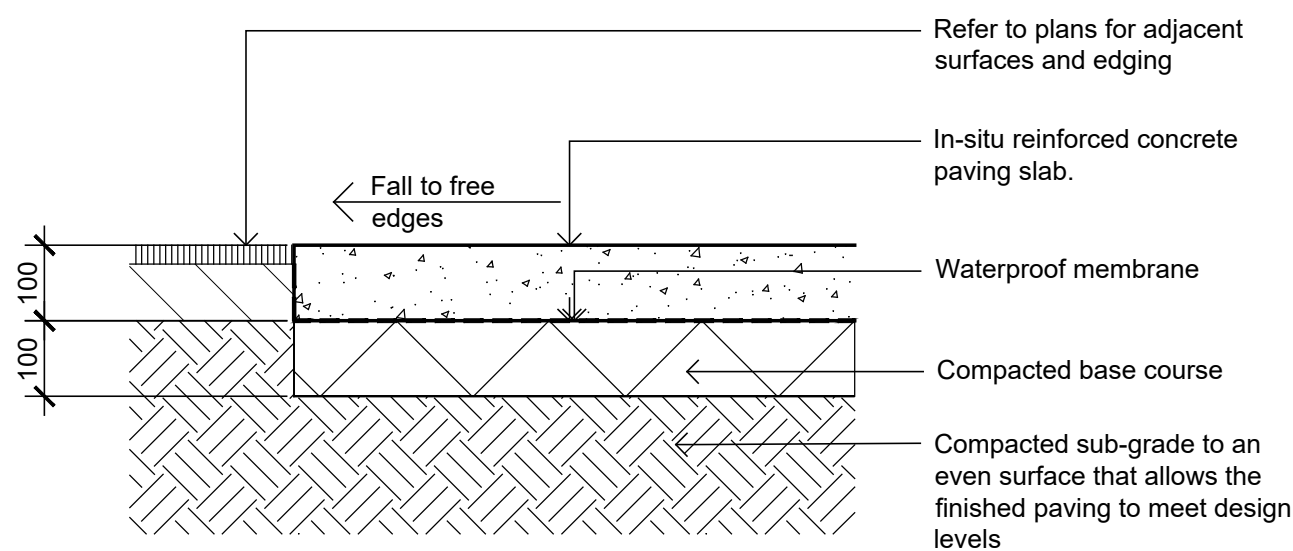


Insitu Concrete Paving - On grade
1:10

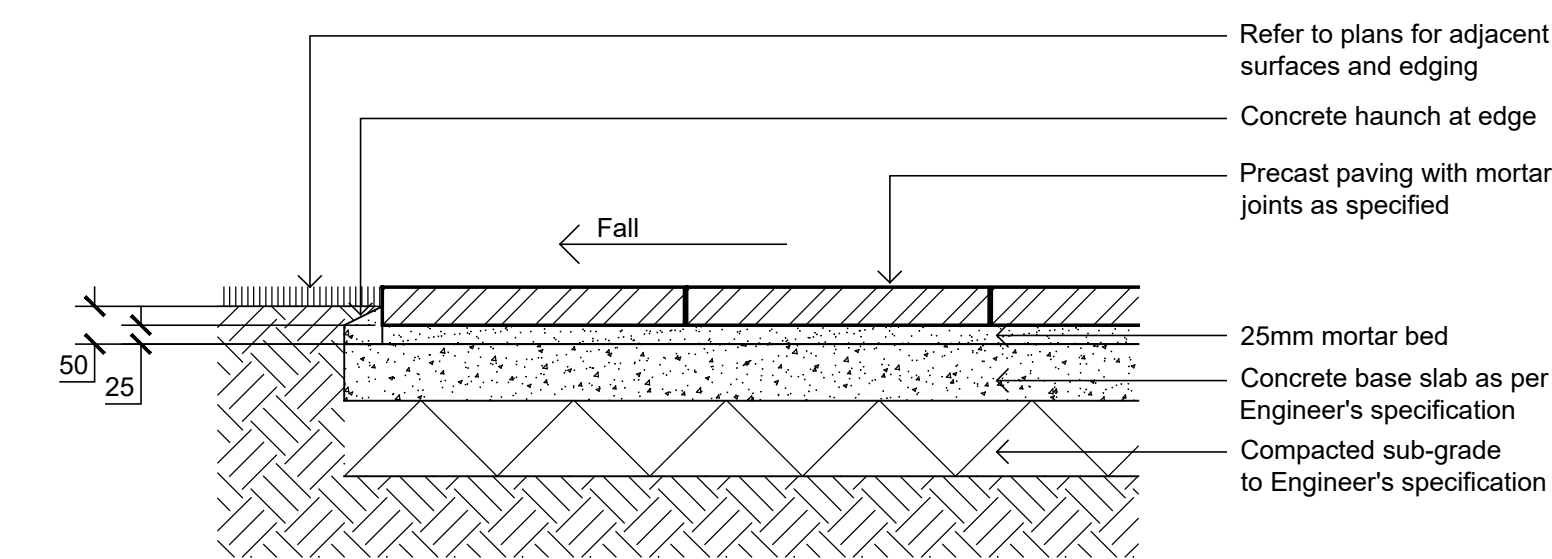


PRECAST UNIT PAVERS ON CONC SLAB
SCALE 1:10

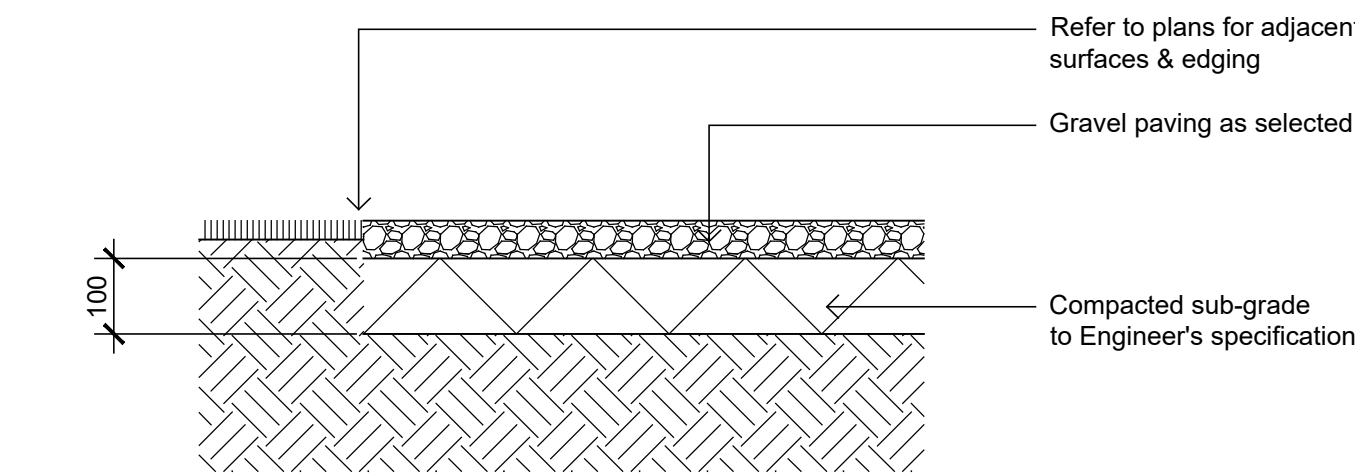


Gravel Paving on Grade
1:10

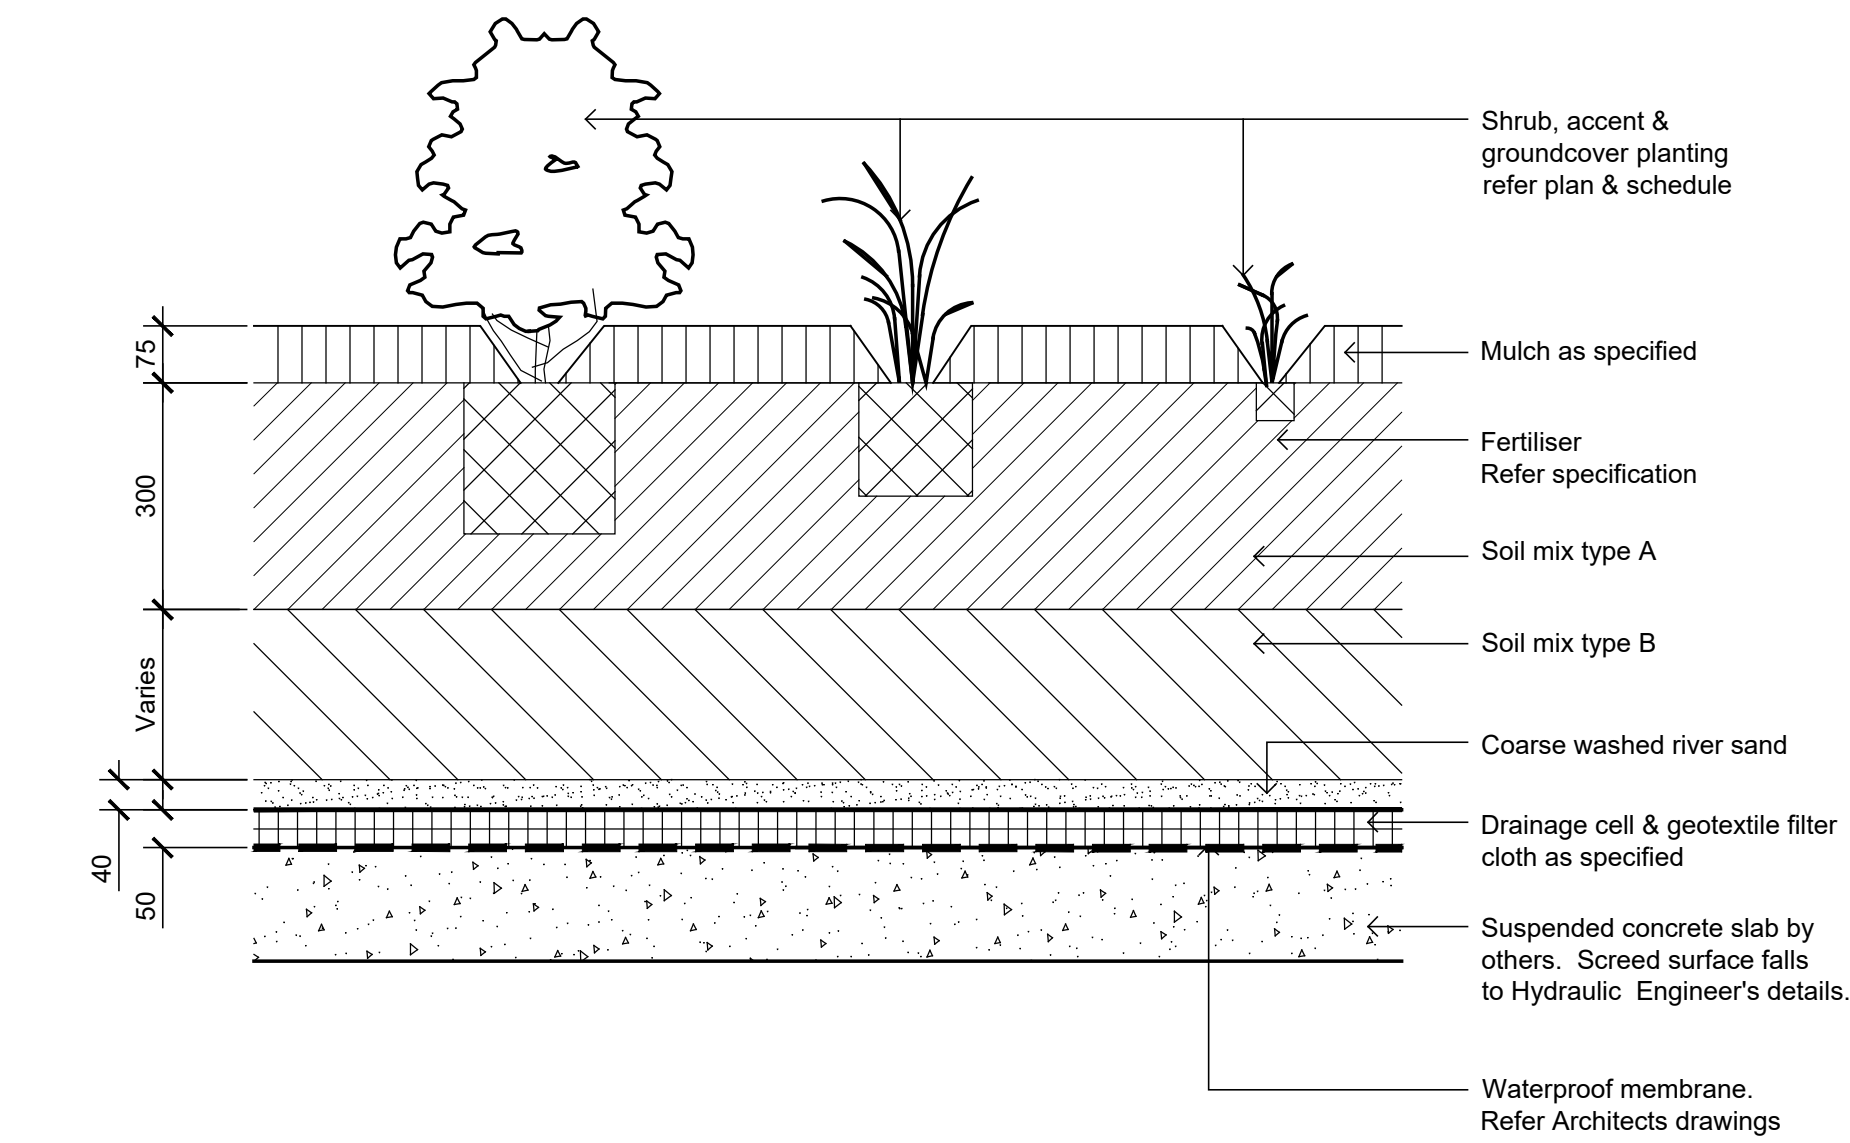


Detail Shrub Accent & Groundcover Planting on Structure
1:10

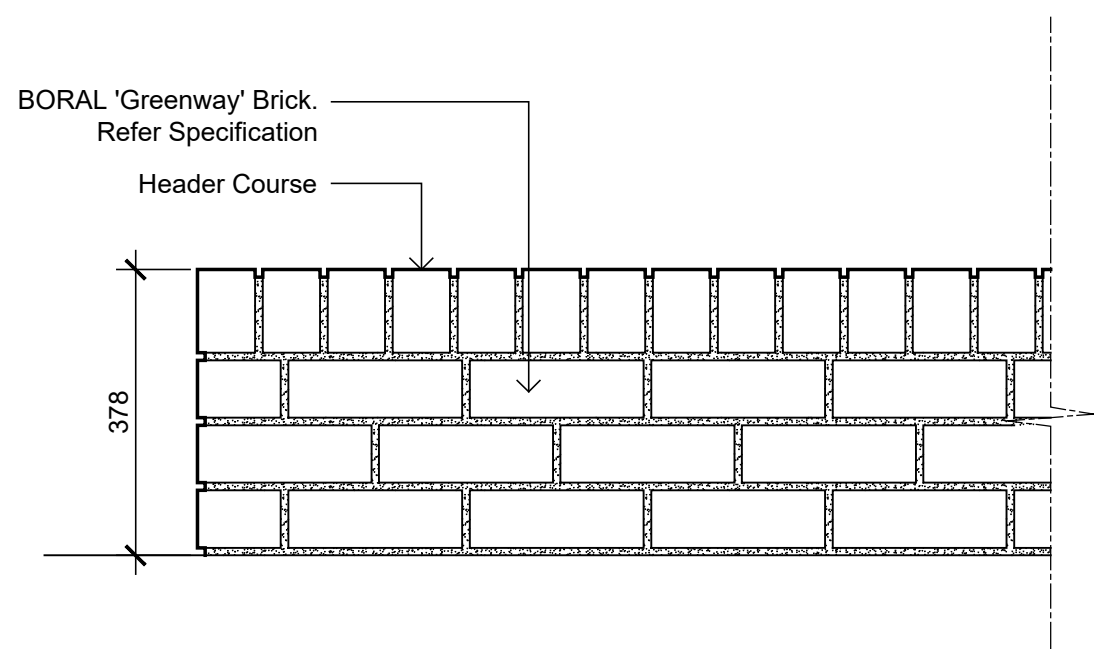


TYPICAL BRICK SEATING WALL ELEVATION
SCALE 1:10

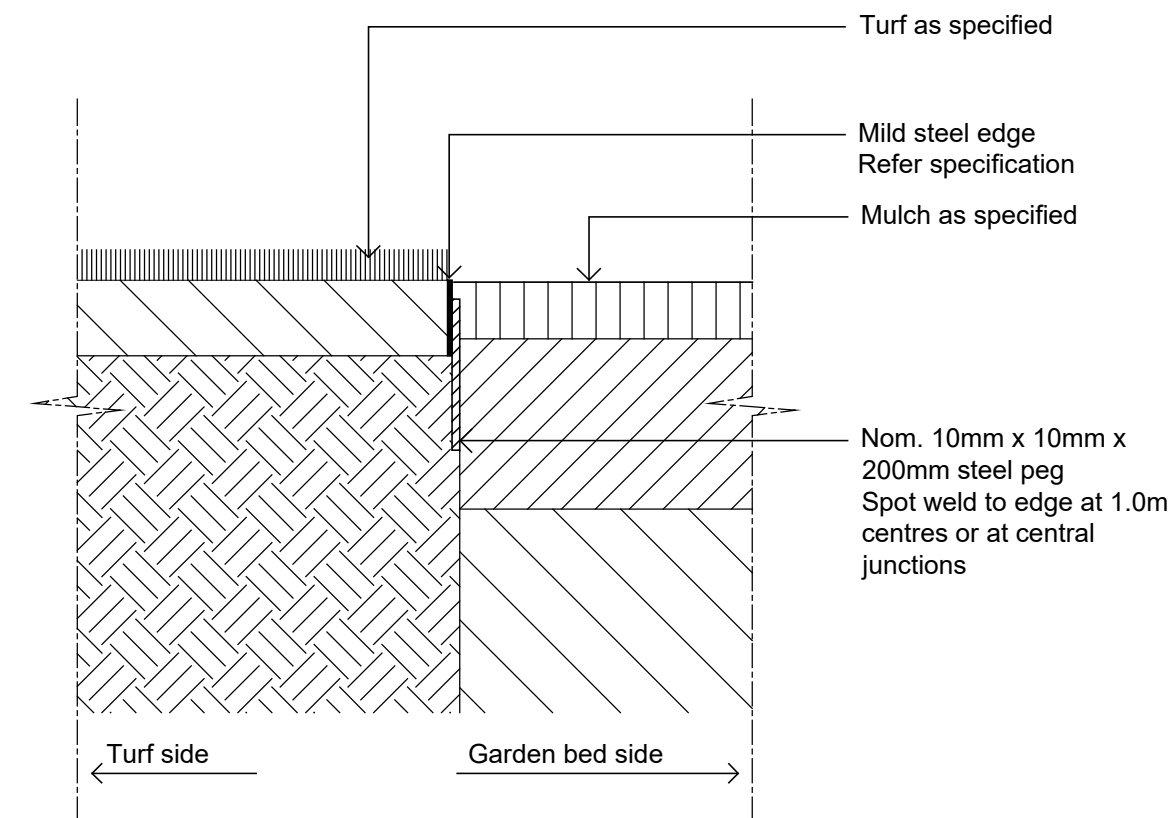

TYPICAL MILD STEEL EDGE
SCALE 1:10

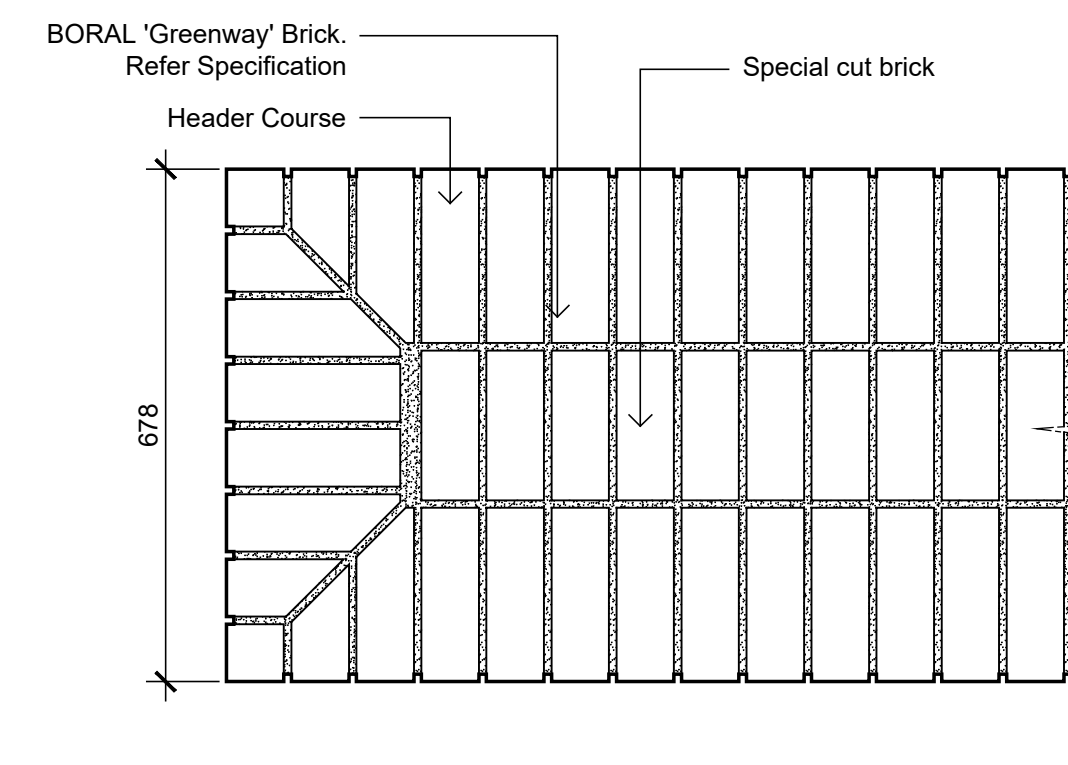

TYPICAL BRICK SEATING WALL PLAN
SCALE 1:10

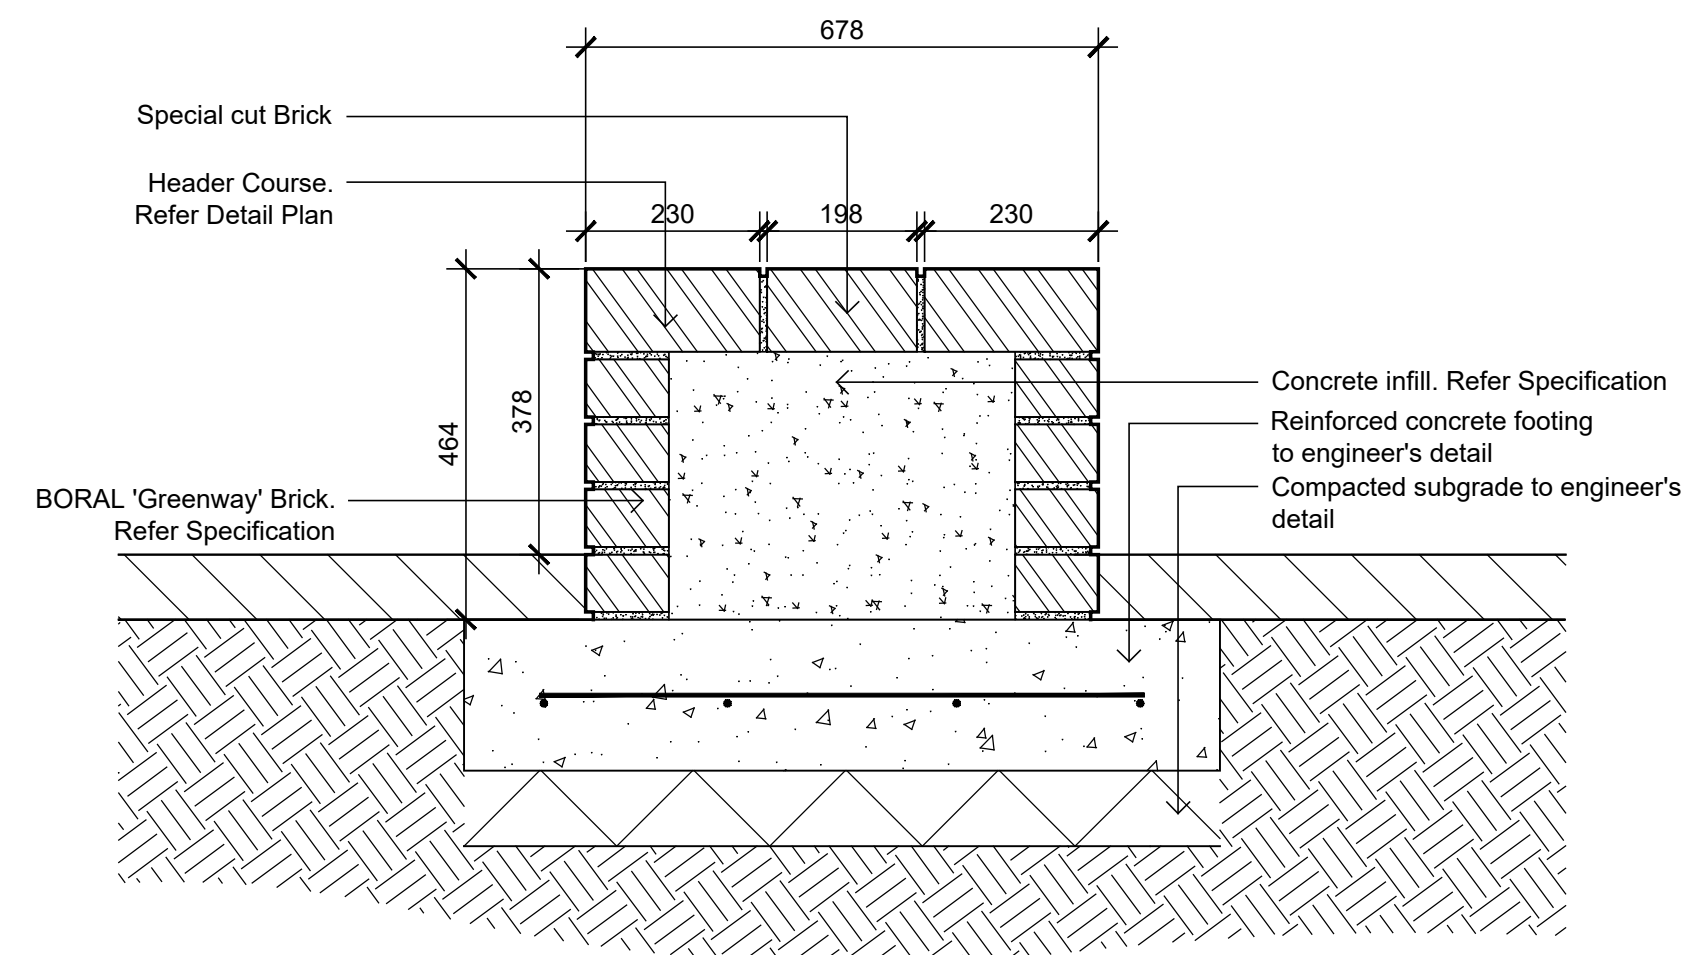

TYPICAL BRICK SEATING WALL
SCALE 1:10

NOT FOR CONSTRUCTION

© 2019 Site Image (NSW) Pty Ltd. ABN 44 801 262 380 as agent for Site Image NSW Partnership. All rights reserved. This drawing is copyright and shall not be reproduced or copied in any form or by any means (graphic, electronic or mechanical including photocopy) without the written permission of Site Image (NSW) Pty Ltd Any license, expressed or implied, to use this document for any purpose what so ever is restricted to the terms of the written agreement between Site Image (NSW) Pty Ltd and the instructing party.

The contractor shall check and verify all work on site (including work by others) before commencing the landscape installation. Any discrepancies are to be reported to the Project Manager or Landscape Architect prior to commencing work. Do not scale this drawing. Any required dimensions not shown shall be referred to the Landscape Architect for confirmation.

B	ARCHITECTURAL COORDINATION	SM	NM	07.08.2020
A	FOR COMMENT	JM	NM	23.06.2020
Issue	Revision Description	Drawn	Check	Date

LEGEND

SITE IMAGE


Client:
Woolworths

Drawing Name:
Landscape Details

Landscape Architects
Level 1, 3-5 Baptist Street
Redfern NSW 2016
Australia
Tel: (61 2) 8332 5600
Fax: (61 2) 9698 2877
www.siteimage.com.au

Project:
Warehouse Facility
74 Edinburgh Road
Marrickville, NSW 2204

DEVELOPMENT APPLICATION
Scale: AS SHOWN
Job Number: SS20-4390
Drawing Number:
Issue: 501 B

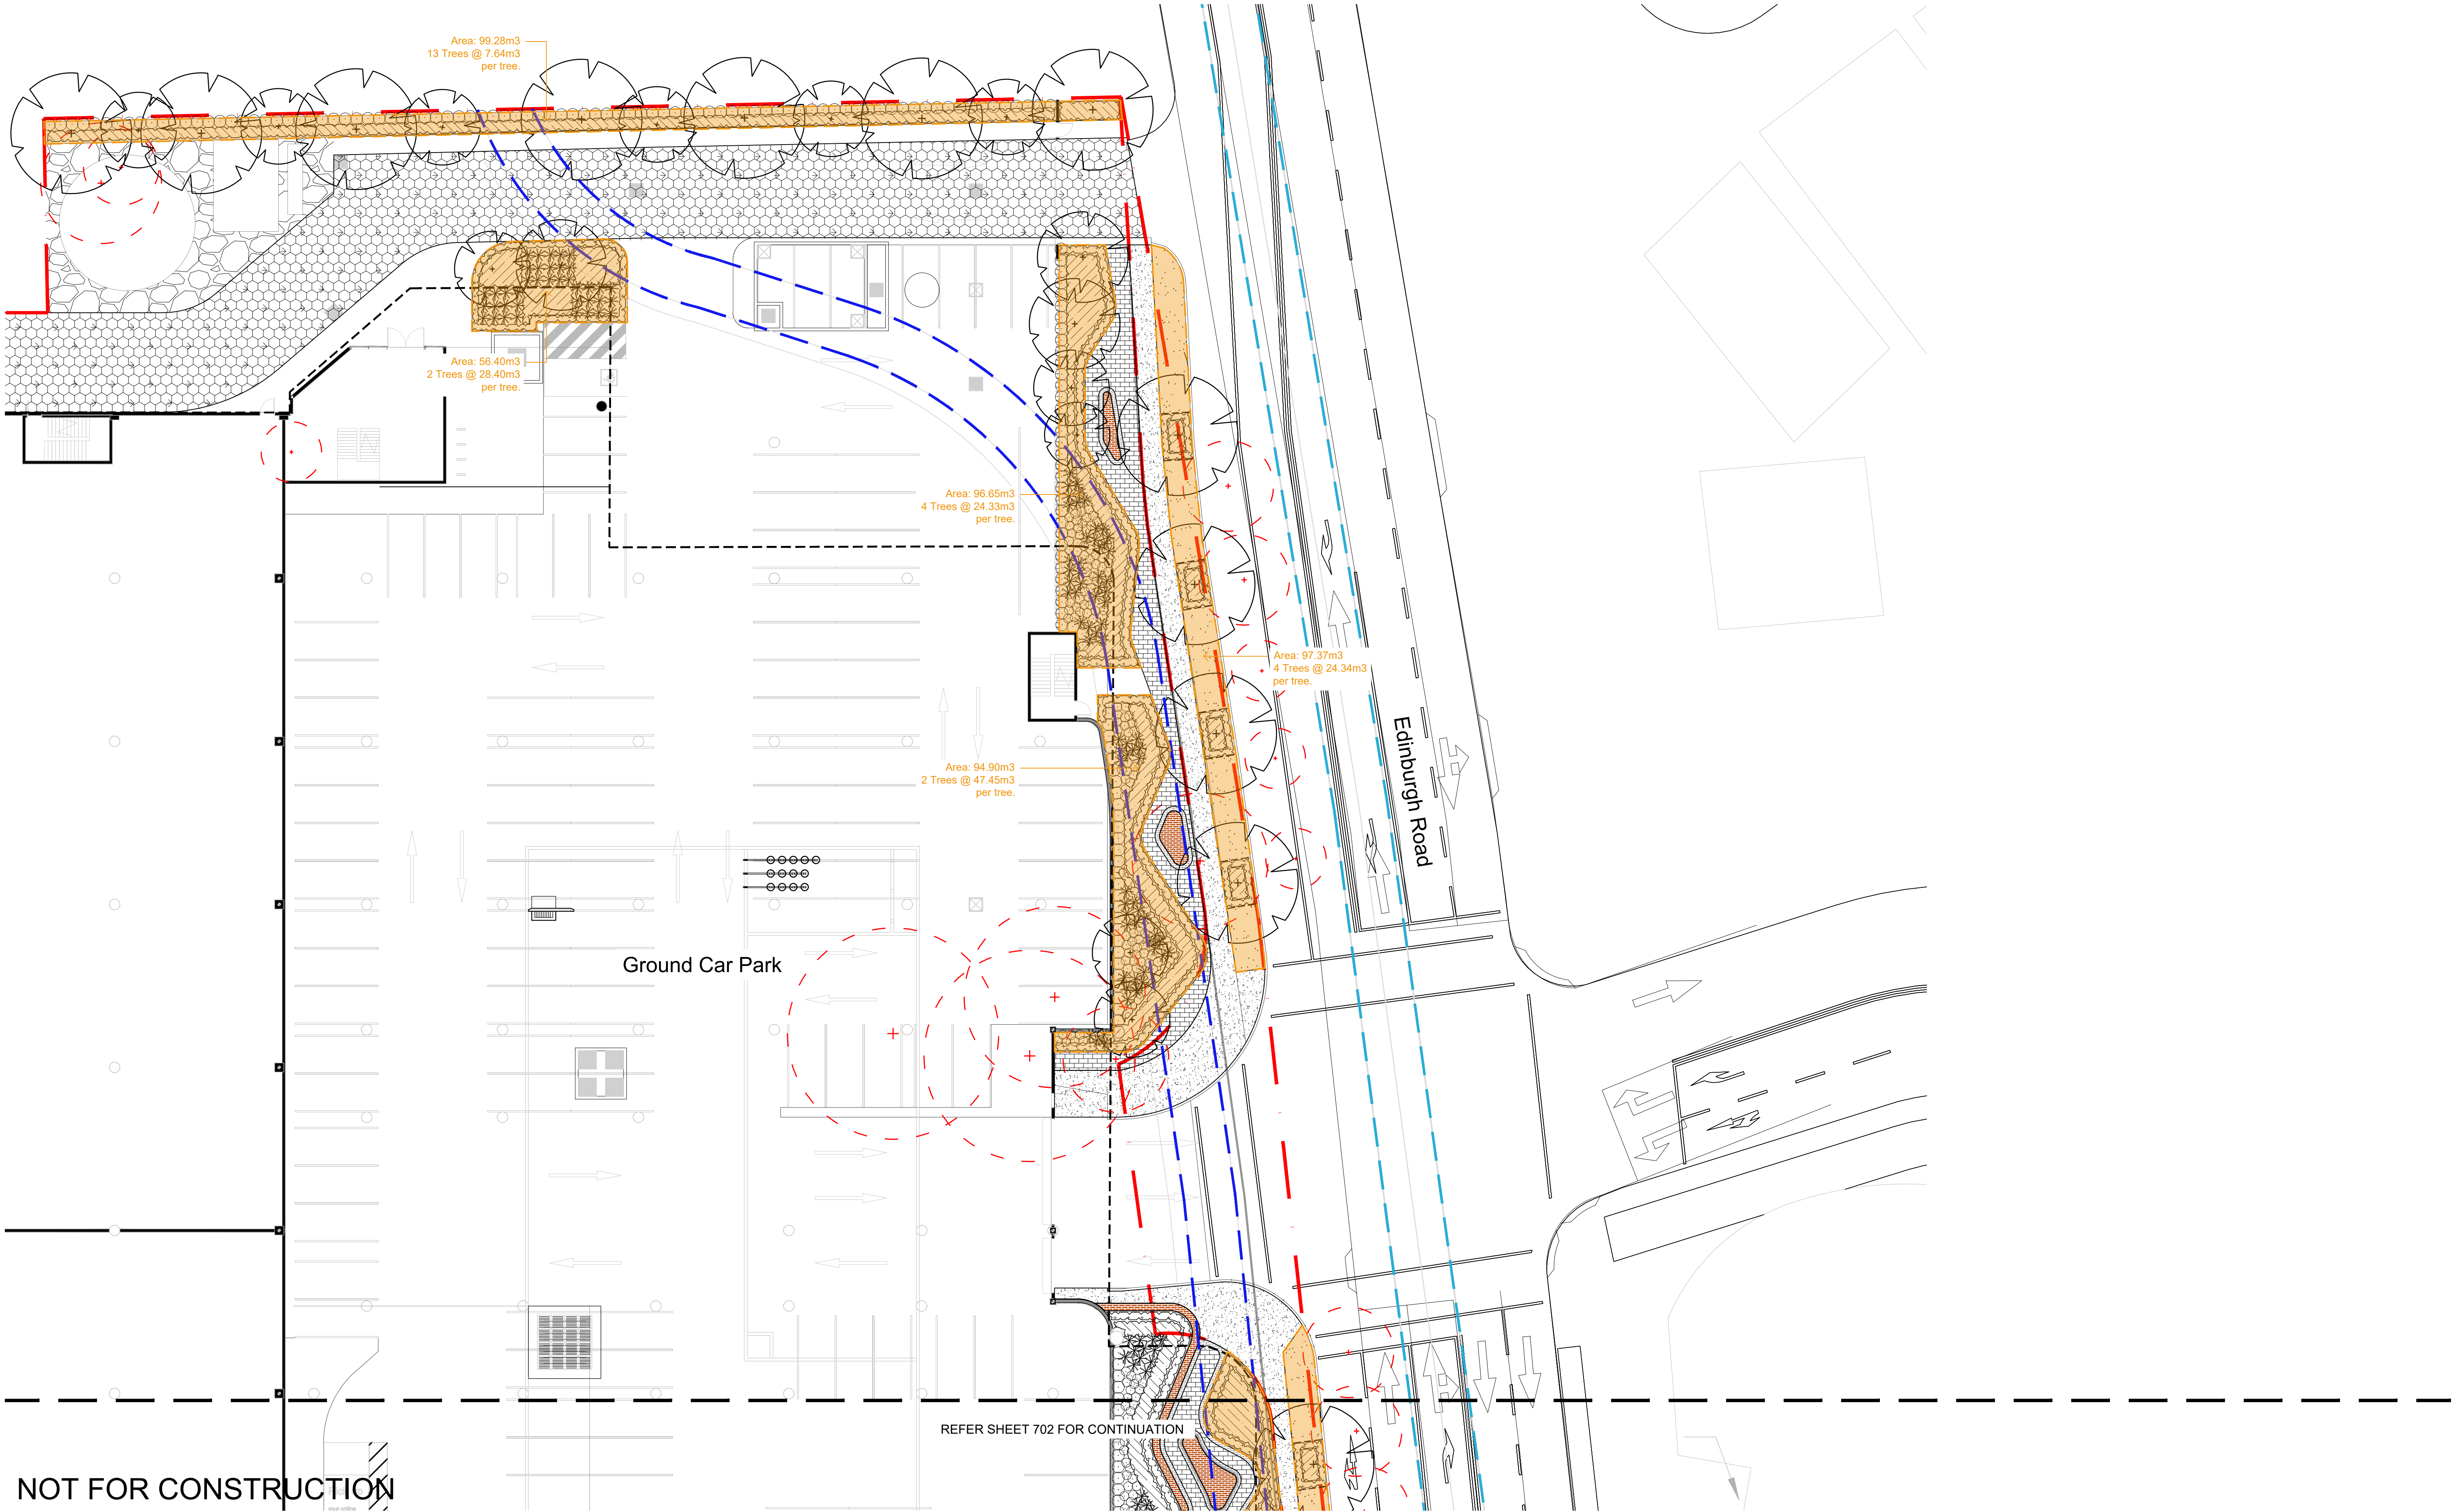

© 2019 Site Image (NSW) Pty Ltd. ABN 44 801 262 380 as agent for Site Image NSW Partnership. All rights reserved. This drawing is copyright and shall not be reproduced or copied in any form or by any means (graphic, electronic or mechanical including photocopy) without the written permission of Site Image (NSW) Pty Ltd. Any license, expressed or implied, to use this document for any purpose what so ever is restricted to the terms of the written agreement between Site Image (NSW) Pty Ltd and the instructing party.

The contractor shall check and verify all work on site (including work by others) before commencing the landscape installation. Any discrepancies are to be reported to the Project Manager or Landscape Architect prior to commencing work. Do not scale this drawing. Any required dimensions not shown shall be referred to the Landscape Architect for confirmation.

C	REVISED FOR COMMENTS	RH	NM	24.02.2022
B	REVISED FOR COMMENTS	JW	NM	17.02.2022
A	REVISED FOR COMMENTS	JW	NM	25.01.2022
Issue	Revision Description	Drawn	Check	Date

LEGEND	
	Site Boundary
	Tree Soil Volume Area
	Proposed Culvert
	Existing Culvert

SITE IMAGE
Landscape Architects
Level 1, 3-5 Baptist Street
Redfern NSW 2016
Australia
Tel: (61 2) 8332 5600
Fax: (61 2) 9698 2877
www.siteimage.com.au

Client:
Woolworths

Project:
Warehouse Facility
74 Edinburgh Road
Marrickville, NSW 2204

Drawing Name:
Landscape Soil Volume Plan

DEVELOPMENT APPLICATION
Scale: 1:200 @ A1
Job Number:
SS20-4390
Drawing Number:
701
Issue:
C



© 2019 Site Image (NSW) Pty Ltd. ABN 44 801 262 380 as agent for Site Image NSW Partnership. All rights reserved. This drawing is copyright and shall not be reproduced or copied in any form or by any means (graphic, electronic or mechanical including photocopy) without the written permission of Site Image (NSW) Pty Ltd. Any license, expressed or implied, to use this document for any purpose what so ever is restricted to the terms of the written agreement between Site Image (NSW) Pty Ltd and the instructing party.

The contractor shall check and verify all work on site (including work by others) before commencing the landscape installation. Any discrepancies are to be reported to the Project Manager or Landscape Architect prior to commencing work. Do not scale this drawing. Any required dimensions not shown shall be referred to the Landscape Architect for confirmation.

D	ARCHITECTURAL COORDINATION	JW	NM	28.02.2022
C	REVISED FOR COMMENTS	RH	NM	24.02.2022
B	REVISED FOR COMMENTS	JW	NM	17.02.2022
A	REVISED FOR COMMENTS	JW	NM	25.01.2022
Issue	Revision Description	Drawn	Check	Date

LEGEND	
	Site Boundary
	Tree Soil Volume Area
	Proposed Culvert
	Existing Culvert



Client:
Woolworths


Project:
Warehouse Facility
74 Edinburgh Road
Marrickville, NSW 2204

Drawing Name:
Landscape Soil Volume Plan

DEVELOPMENT APPLICATION

Scale: 1:200 @ A1
Job Number:
SS20-4390

0 1 2 4 6 10m
Drawing Number:
702 Issue:
D

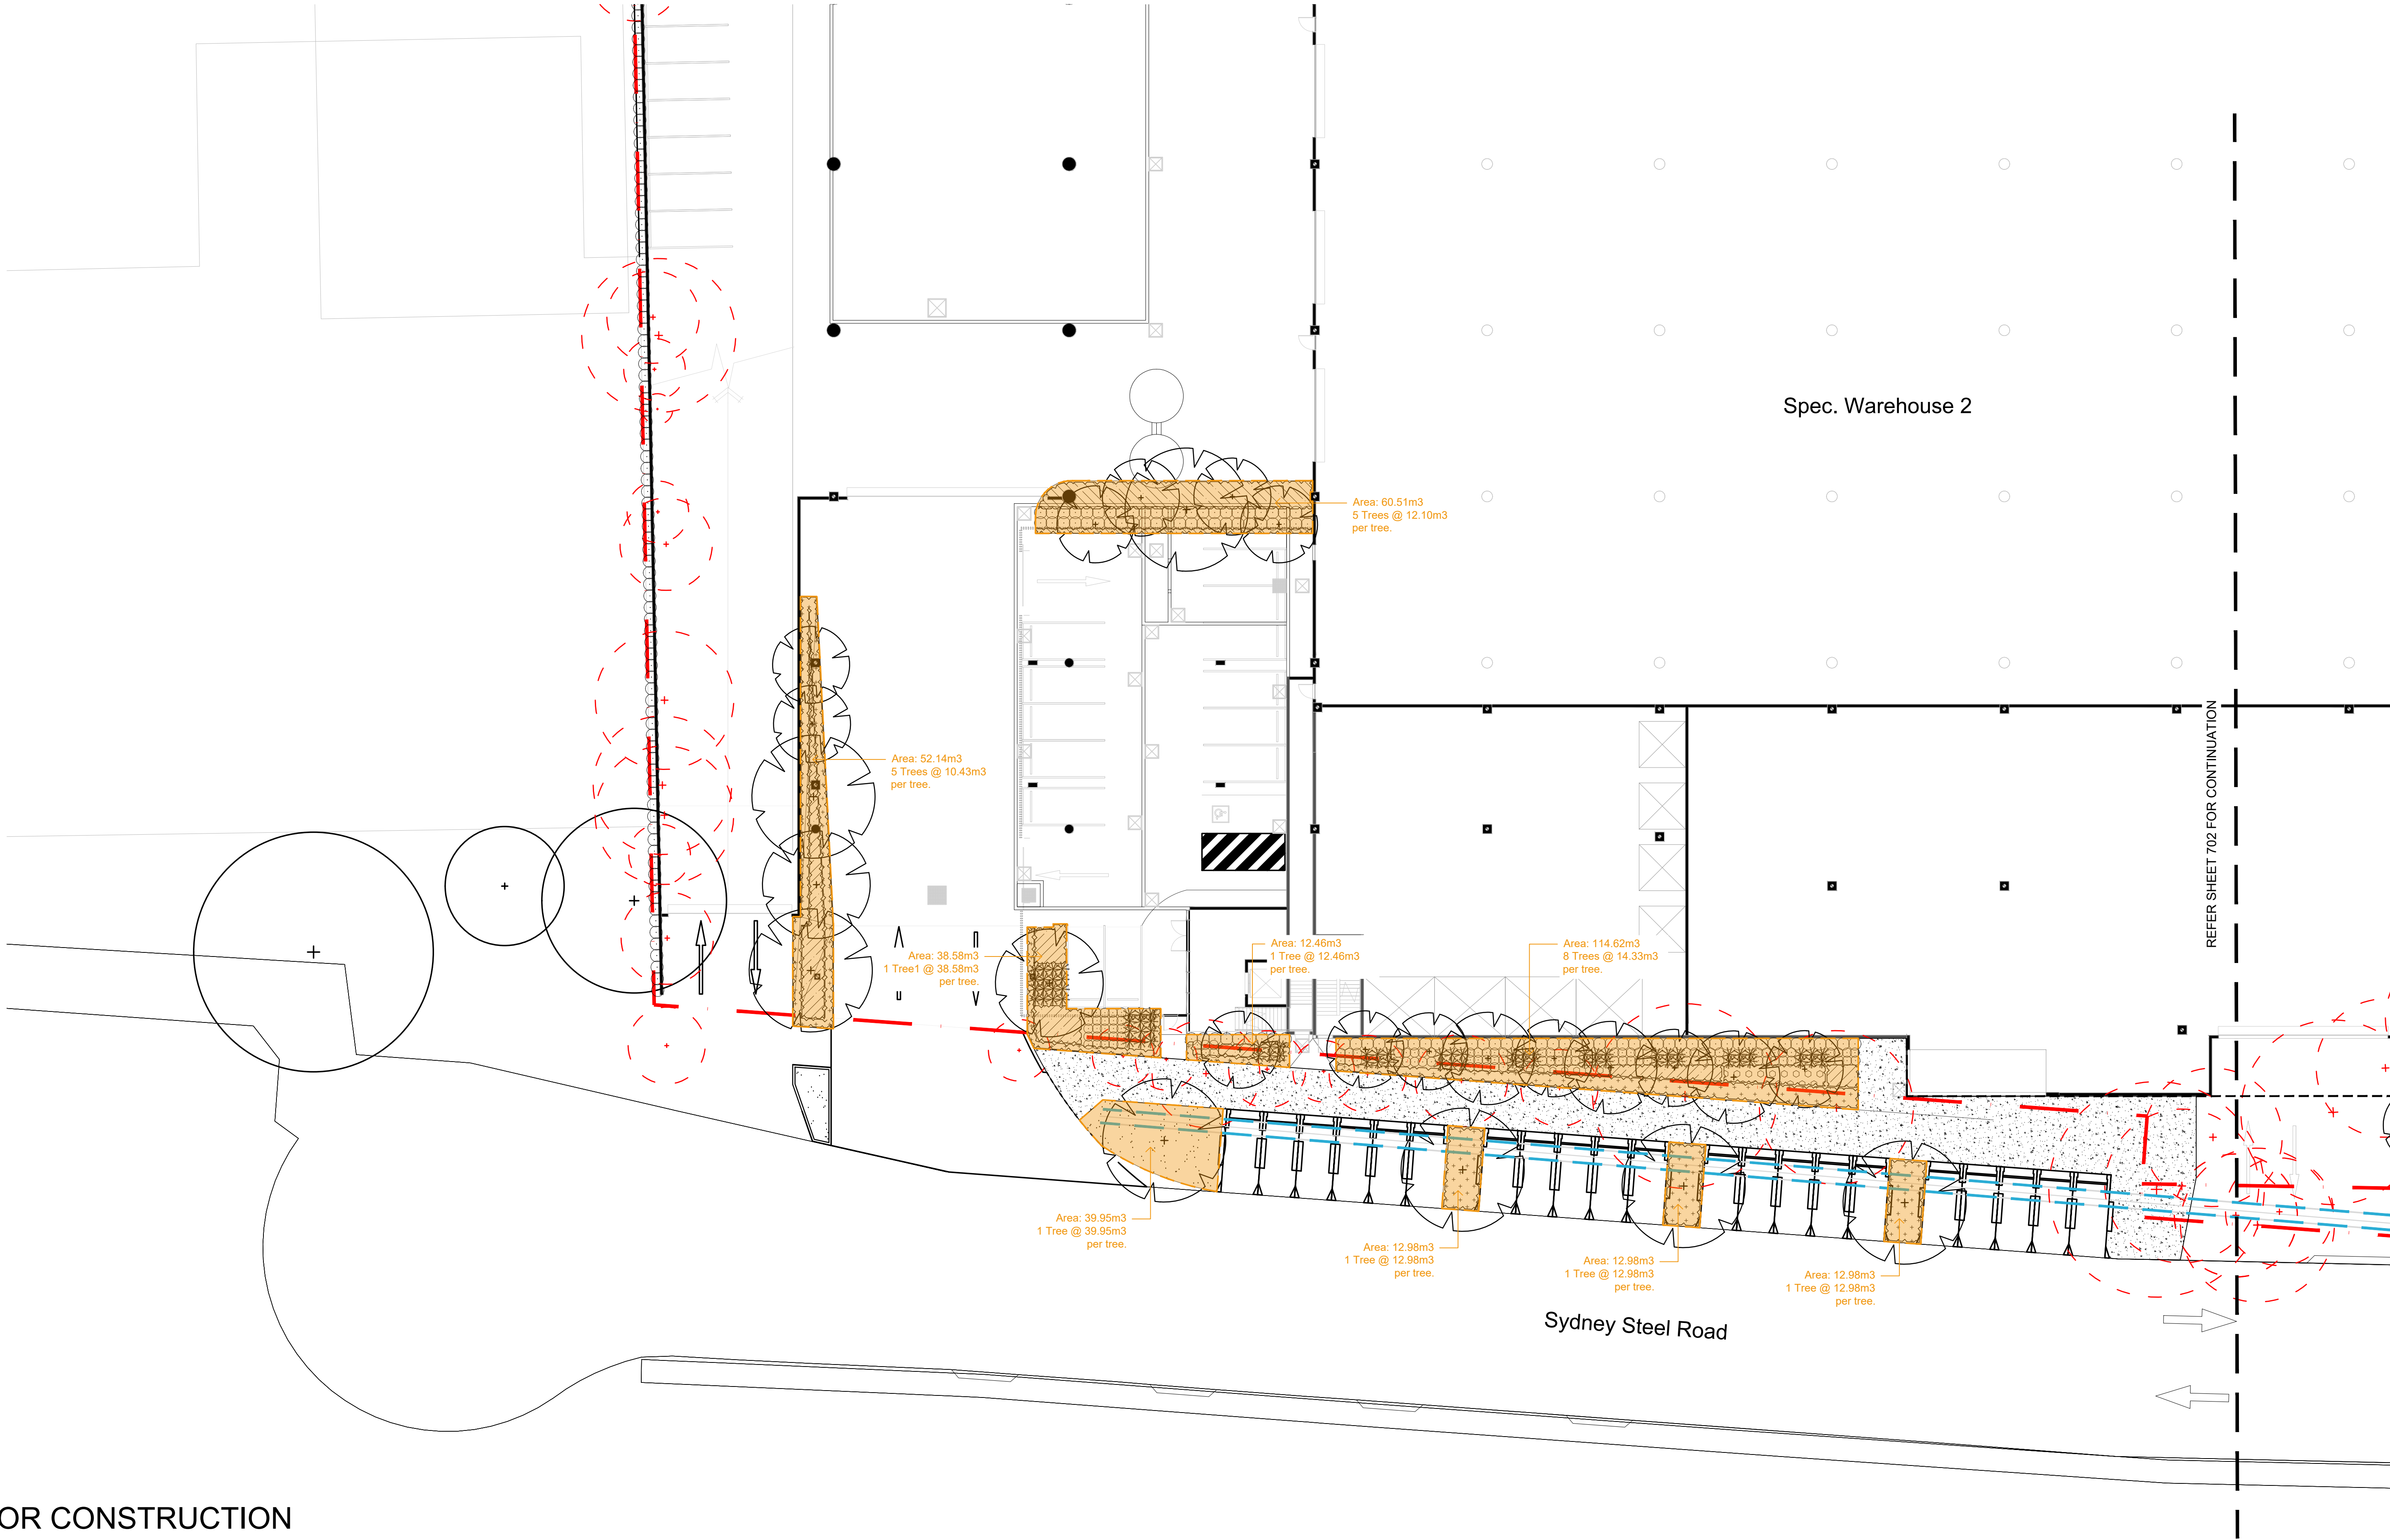


NOT FOR CONSTRUCTION

© 2019 Site Image (NSW) Pty Ltd. ABN 44 801 262 380 as agent for Site Image NSW Partnership. All rights reserved. This drawing is copyright and shall not be reproduced or copied in any form or by any means (graphic, electronic or mechanical including photocopy) without the written permission of Site Image (NSW) Pty Ltd. Any license, expressed or implied, to use this document for any purpose what so ever is restricted to the terms of the written agreement between Site Image (NSW) Pty Ltd and the instructing party.

The contractor shall check and verify all work on site (including work by others) before commencing the landscape installation. Any discrepancies are to be reported to the Project Manager or Landscape Architect prior to commencing work. Do not scale this drawing. Any required dimensions not shown shall be referred to the Landscape Architect for confirmation.

D	ARCHITECTURAL COORDINATION	JW	NM	28.02.2022
C	REVISED FOR COMMENTS	RH	NM	24.02.2022
B	REVISED FOR COMMENTS	JW	NM	17.02.2022
A	REVISED FOR COMMENTS	JW	NM	25.01.2022
Issue	Revision Description	Drawn	Check	Date

LEGEND	
	Site Boundary
	Tree Soil Volume Area
	Proposed Culvert
	Existing Culvert

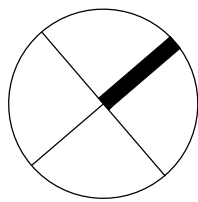

SITE IMAGE
Landscape Architects
Level 1, 3-5 Baptist Street
Redfern NSW 2016
Australia
Tel: (61 2) 8332 5600
Fax: (61 2) 9698 2877
www.siteimage.com.au

Client:
Woolworths


Project:
Warehouse Facility
74 Edinburgh Road
Marrickville, NSW 2204

Drawing Name:
Landscape Soil Volume Plan

DEVELOPMENT APPLICATION

Scale: 1:200 @ A1
Job Number: SS20-4390

Drawing Number: 703
Issue: D

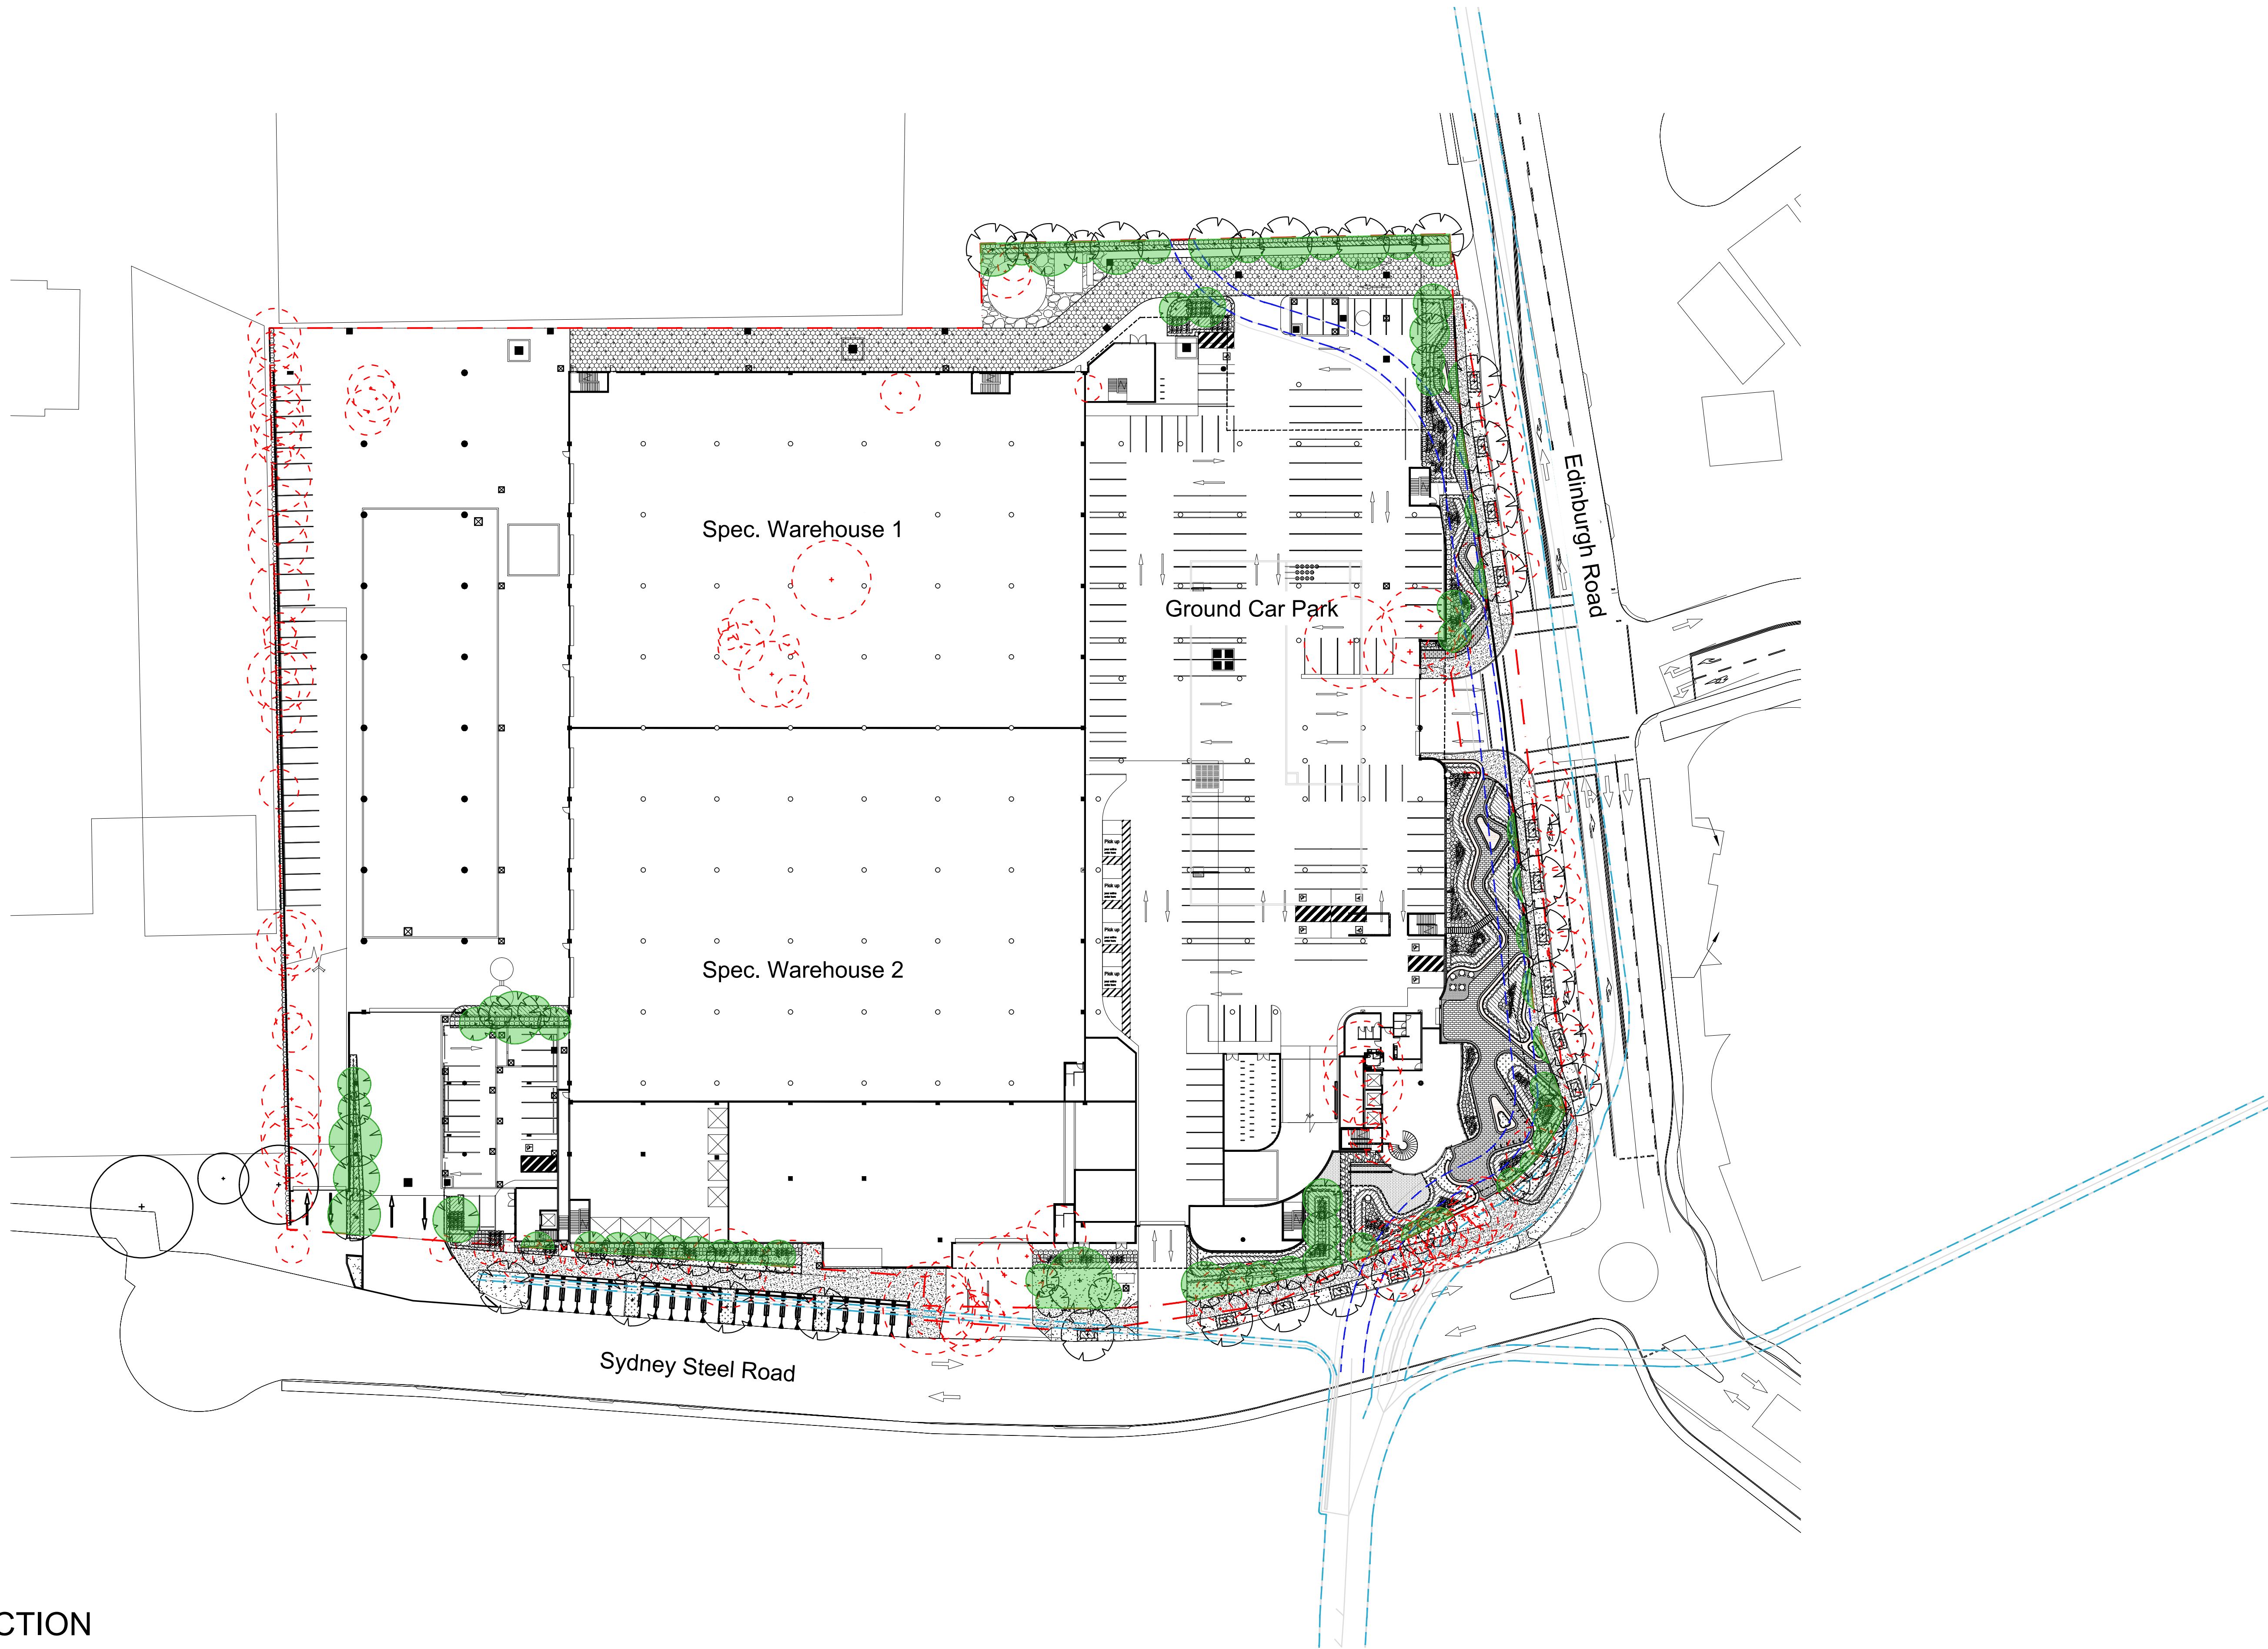

NOT FOR CONSTRUCTION

© 2019 Site Image (NSW) Pty Ltd ABN 44 801 262 380 as agent for Site Image NSW Partnership. All rights reserved. This drawing is copyright and shall not be reproduced or copied in any form or by any means (graphic, electronic or mechanical including photocopy) without the written permission of Site Image (NSW) Pty Ltd. Any license, expressed or implied, to use this document for any purpose what so ever is restricted to the terms of the written agreement between Site Image (NSW) Pty Ltd and the instructing party.

The contractor shall check and verify all work on site (including work by others) before commencing the landscape installation. Any discrepancies are to be reported to the Project Manager or Landscape Architect prior to commencing work. Do not scale this drawing. Any required dimensions not shown shall be referred to the Landscape Architect for confirmation.

LEGEND

Site Boundary

Canopy Coverage

Site Area: 27404.51m2
Tree Canopy Area: 1227.02m2
Tree Canopy Coverage percentage: 4.48%

D	ARCHITECTURAL COORDINATION	JW	NM	28.02.2022
C	REVISED FOR COMMENTS	RH	NM	24.02.2022
B	REVISED FOR COMMENTS	JW	NM	17.02.2022
A	REVISED FOR COMMENTS	JW	NM	25.01.2022
Issue	Revision Description	Drawn	Check	Date

SITE IMAGE

Landscape Architects
Level 1, 3-5 Baptist Street
Redfern NSW 2016
Australia
Tel: (61 2) 8332 5600
Fax: (61 2) 9698 2877
www.siteimage.com.au


Client:
Woolworths

Project:
Warehouse Facility
74 Edinburgh Road
Marrickville, NSW 2204

Drawing Name:
Landscape Tree Canopy Coverage

DEVELOPMENT APPLICATION

Scale: 1:500 @ A1
Job Number: SS20-4390
Drawing Number: 801
Issue: D

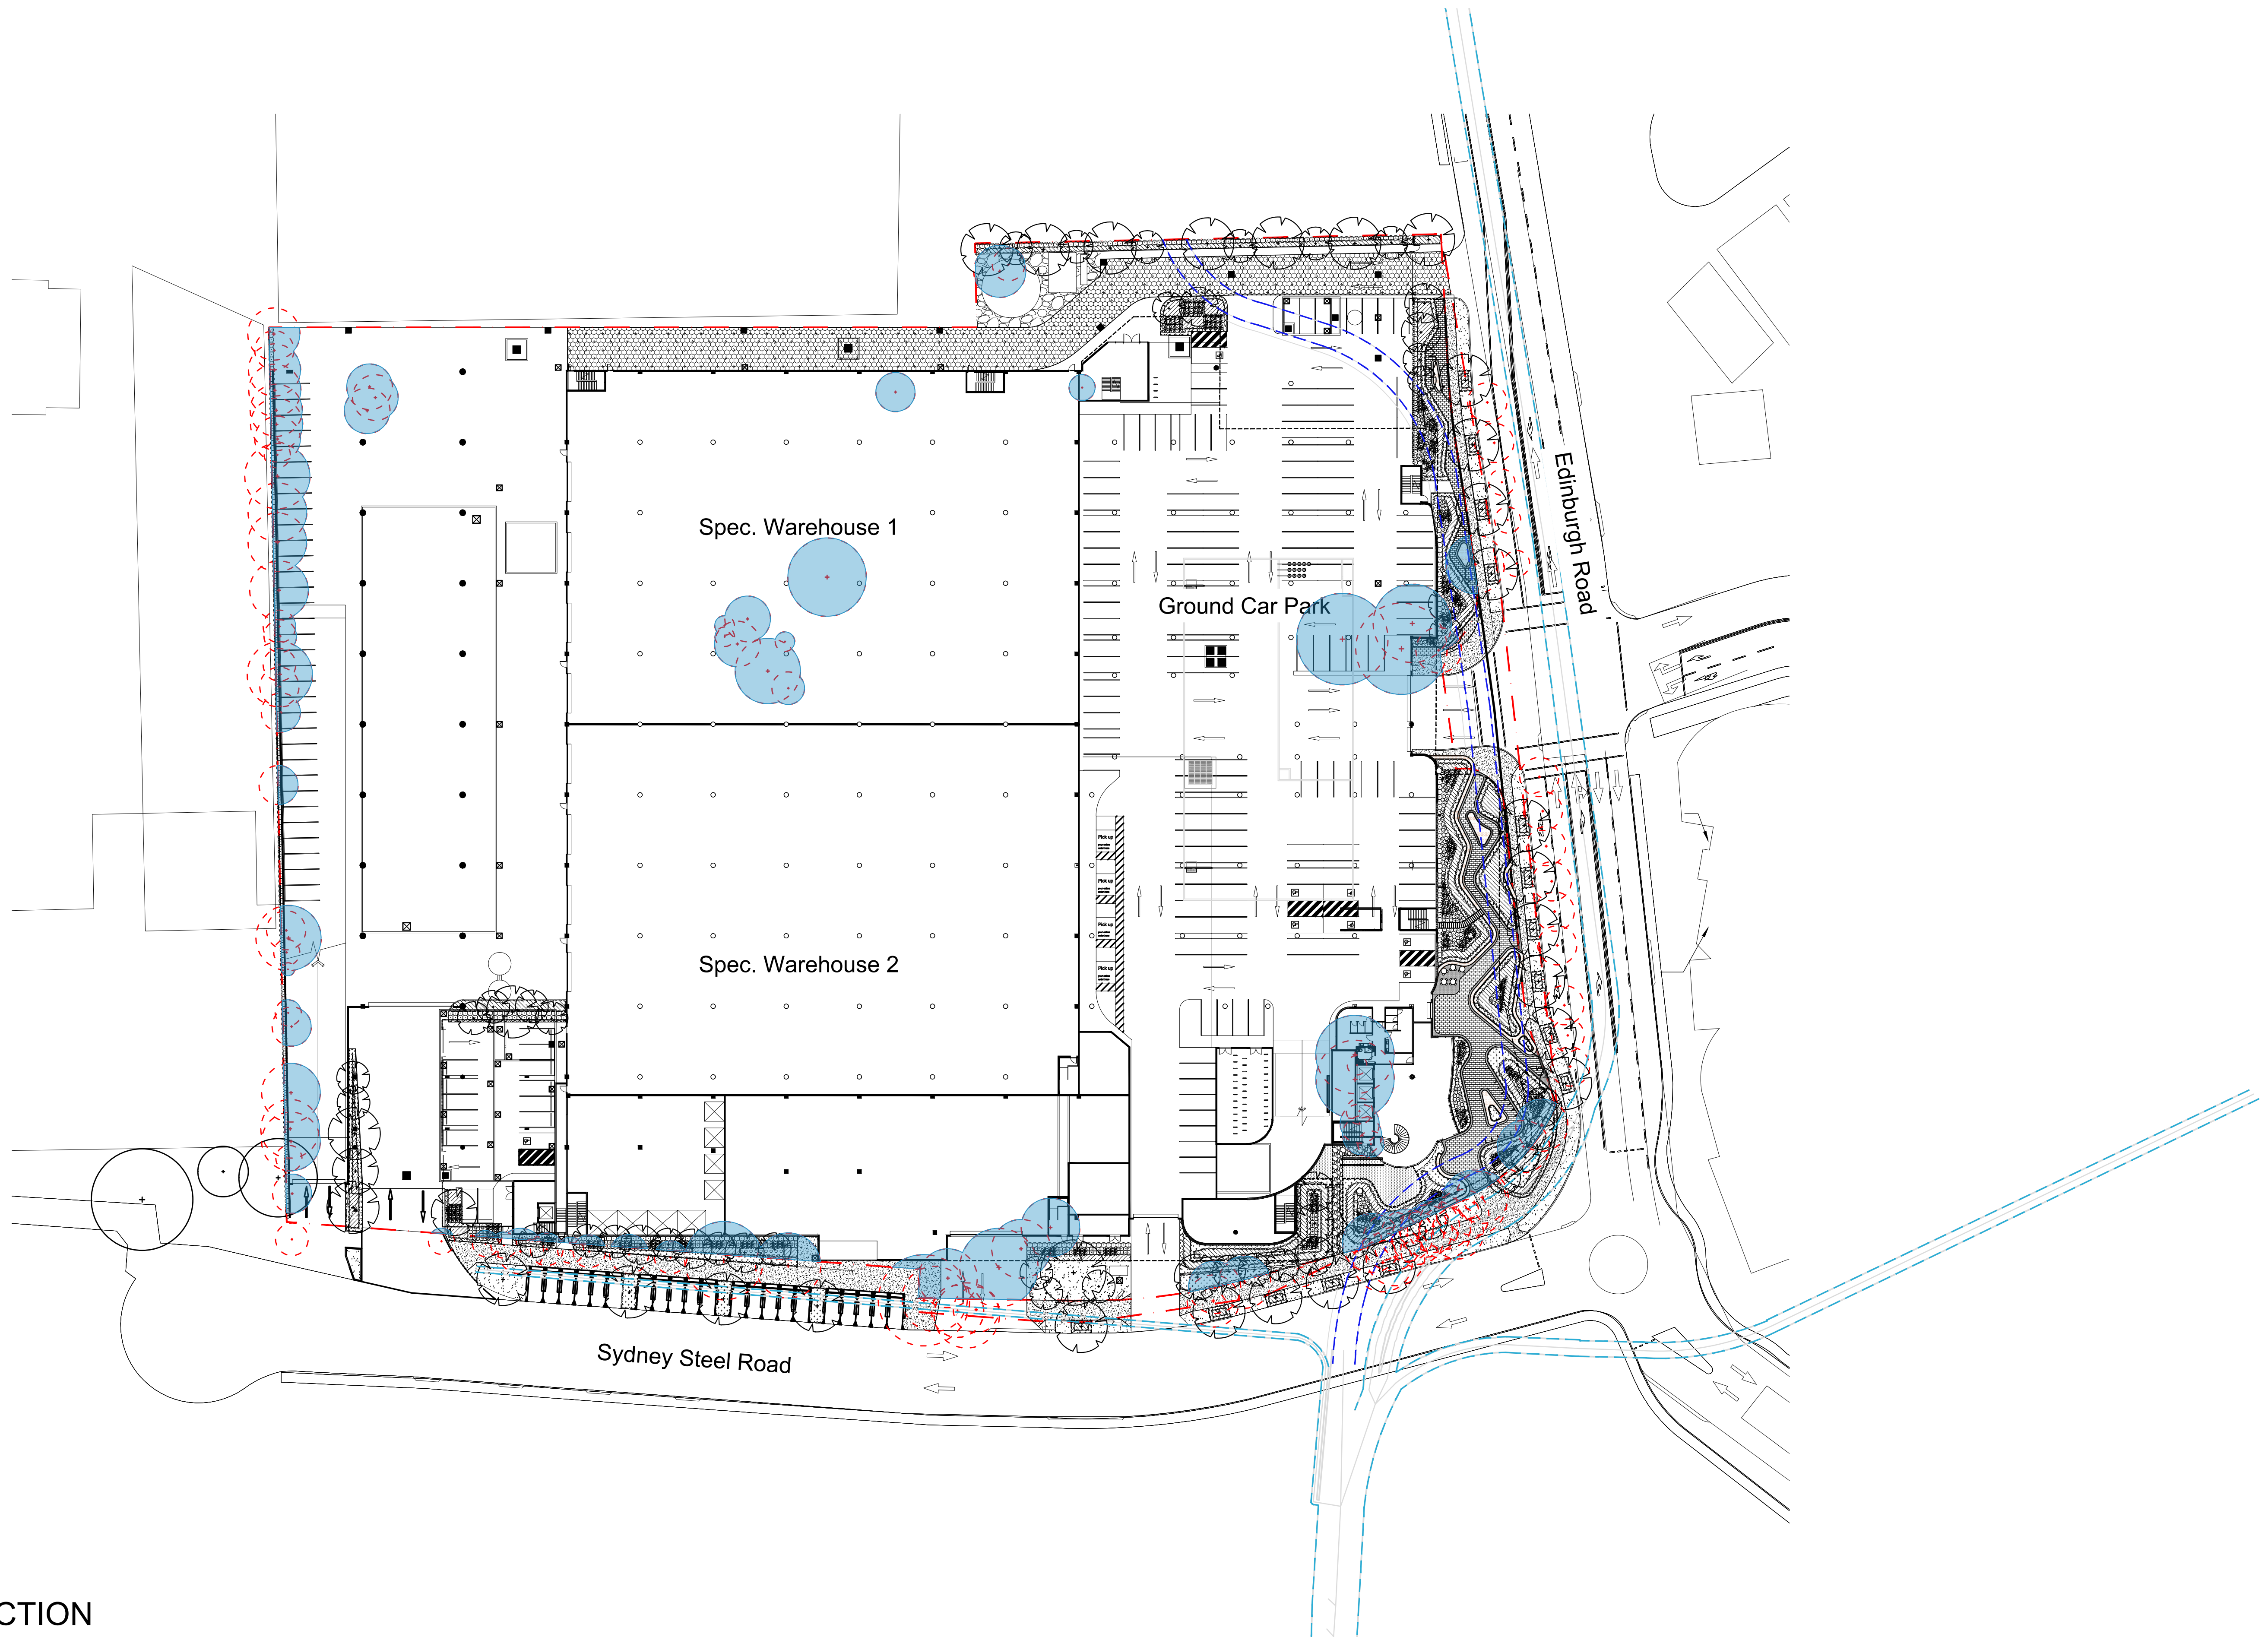

NOT FOR CONSTRUCTION

© 2019 Site Image (NSW) Pty Ltd. ABN 44 801 262 380 as agent for Site Image NSW Partnership. All rights reserved. This drawing is copyright and shall not be reproduced or copied in any form or by any means (graphic, electronic or mechanical including photocopy) without the written permission of Site Image (NSW) Pty Ltd. Any license, expressed or implied, to use this document for any purpose what so ever is restricted to the terms of the written agreement between Site Image (NSW) Pty Ltd and the instructing party.

The contractor shall check and verify all work on site (including work by others) before commencing the landscape installation. Any discrepancies are to be reported to the Project Manager or Landscape Architect prior to commencing work. Do not scale this drawing. Any required dimensions not shown shall be referred to the Landscape Architect for confirmation.


C	ARCHITECTURAL COORDINATION	JW	NM	28.02.2022
B	REVISED FOR COMMENTS	RH	NM	24.02.2022
A	REVISED FOR COMMENTS	JW	NM	17.02.2022
Issue	Revision Description	Drawn	Check	Date

LEGEND

Site Boundary

Canopy Coverage Existing

Site Area: 27404.51m²
Existing Tree Canopy Area: 1933.11m²
Existing Tree Canopy Coverage percentage: 7.05%

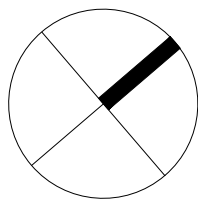

SITE IMAGE

Landscape Architects

Level 1, 3-5 Baptist Street
Redfern NSW 2016
Australia

Tel: (61 2) 8332 5600
Fax: (61 2) 9698 2877
www.siteimage.com.au

Client:
Woolworths

Project:
Warehouse Facility
74 Edinburgh Road
Marrickville, NSW 2204

Drawing Name:
Landscape Existing Tree
Canopy Coverage

DEVELOPMENT APPLICATION

Scale: 1:500 @ A1

Job Number: SS20-4390

Drawing Number: 802

Issue: C