


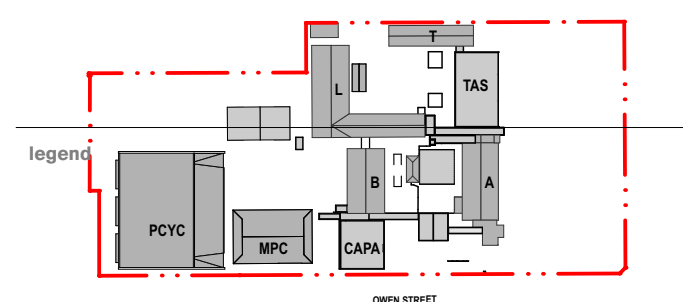

-
-  **BOUNDARY LINE**
 **AREA UNDER ALTERNATIVE PLANNING PATHWAY**
 **NEW WALL CONSTRUCTION**
 **EXISTING WALL CONSTRUCTION**
 **PROPOSED DEMOLITION**
 **EXISTING TREES**
 **PROPOSED TREES**

06	24/11/21	PCYC Elevations development	06.1	BBQ area	DC	
05	14/4/21	SSDA			MJ	
04	26/3/21	SSDA			KT	
rev	date	name			by	chk

fjmt studio architecture interiors landscape urban community
sydney melbourne uk
Level 5, 70 King Street t +61 2 9251 7077 w fjmtstudio.com

project

Hastings Schools Port Macquarie
Hastings Secondary College
Port Macquarie NSW 2444

title
General Arrangement Plans
General Arrangement Plan - PCYC Ground Floor

scale	1:200 @ A1	first issued	12/2/21
project code	sheet no.	revision	
HSPM	SSDA-201081	06	