


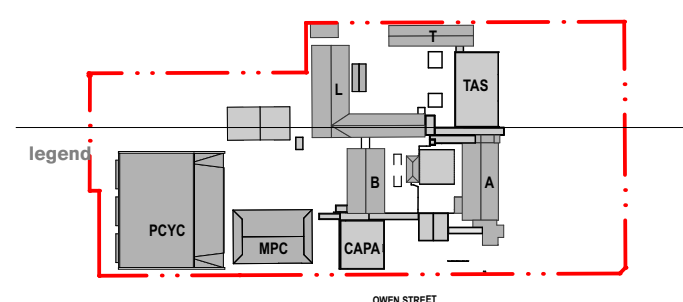

-  BOUNDARY LINE
-  AREA UNDER ALTERNATIVE PLANNING PATHWAY
-  NEW WALL CONSTRUCTION
-  EXISTING WALL CONSTRUCTION
-  PROPOSED DEMOLITION
-  EXISTING TREES
-  PROPOSED TREES

06	24/11/21	PCYC Elevations development	06.1	BBO area awning	DC
05	14/4/21	SSDA			MJ
04	26/3/21	SSDA			KT
rev	date	name			by
					chk

fjmt studio architecture interiors landscape urban community
sydney melbourne uk
Level 5, 70 King Street t +61 2 9251 7077 w fjmtstudio.com

project

Hastings Schools Port Macquarie
Hastings Secondary College
Port Macquarie NSW 2444

title
General Arrangement Plans
General Arrangement Plan - PCYC Level 1
Plan

scale	1:200 @ A1	first issued	12/2/21
-------	------------	--------------	---------

project code	sheet no.	revision
--------------	-----------	----------

HSPM SSDA-201082 06

1 PLAN PCYC - Level 1
1:200