


PRIMARY SCHOOL UNENCUMBERED PLAY
SPACE REQUIREMENT 10M2/STUDENT
1240 STUDENTS = 12,400sqm

PRE SCHOOL STUDENT UNENCUMBERED
PLAY SPACE 7M2/STUDENT
40 STUDENTS = 280sqm

TOTAL SCHOOL TARGET = 12,680sqm

TOTAL ACHIEVED = 12,880sqm

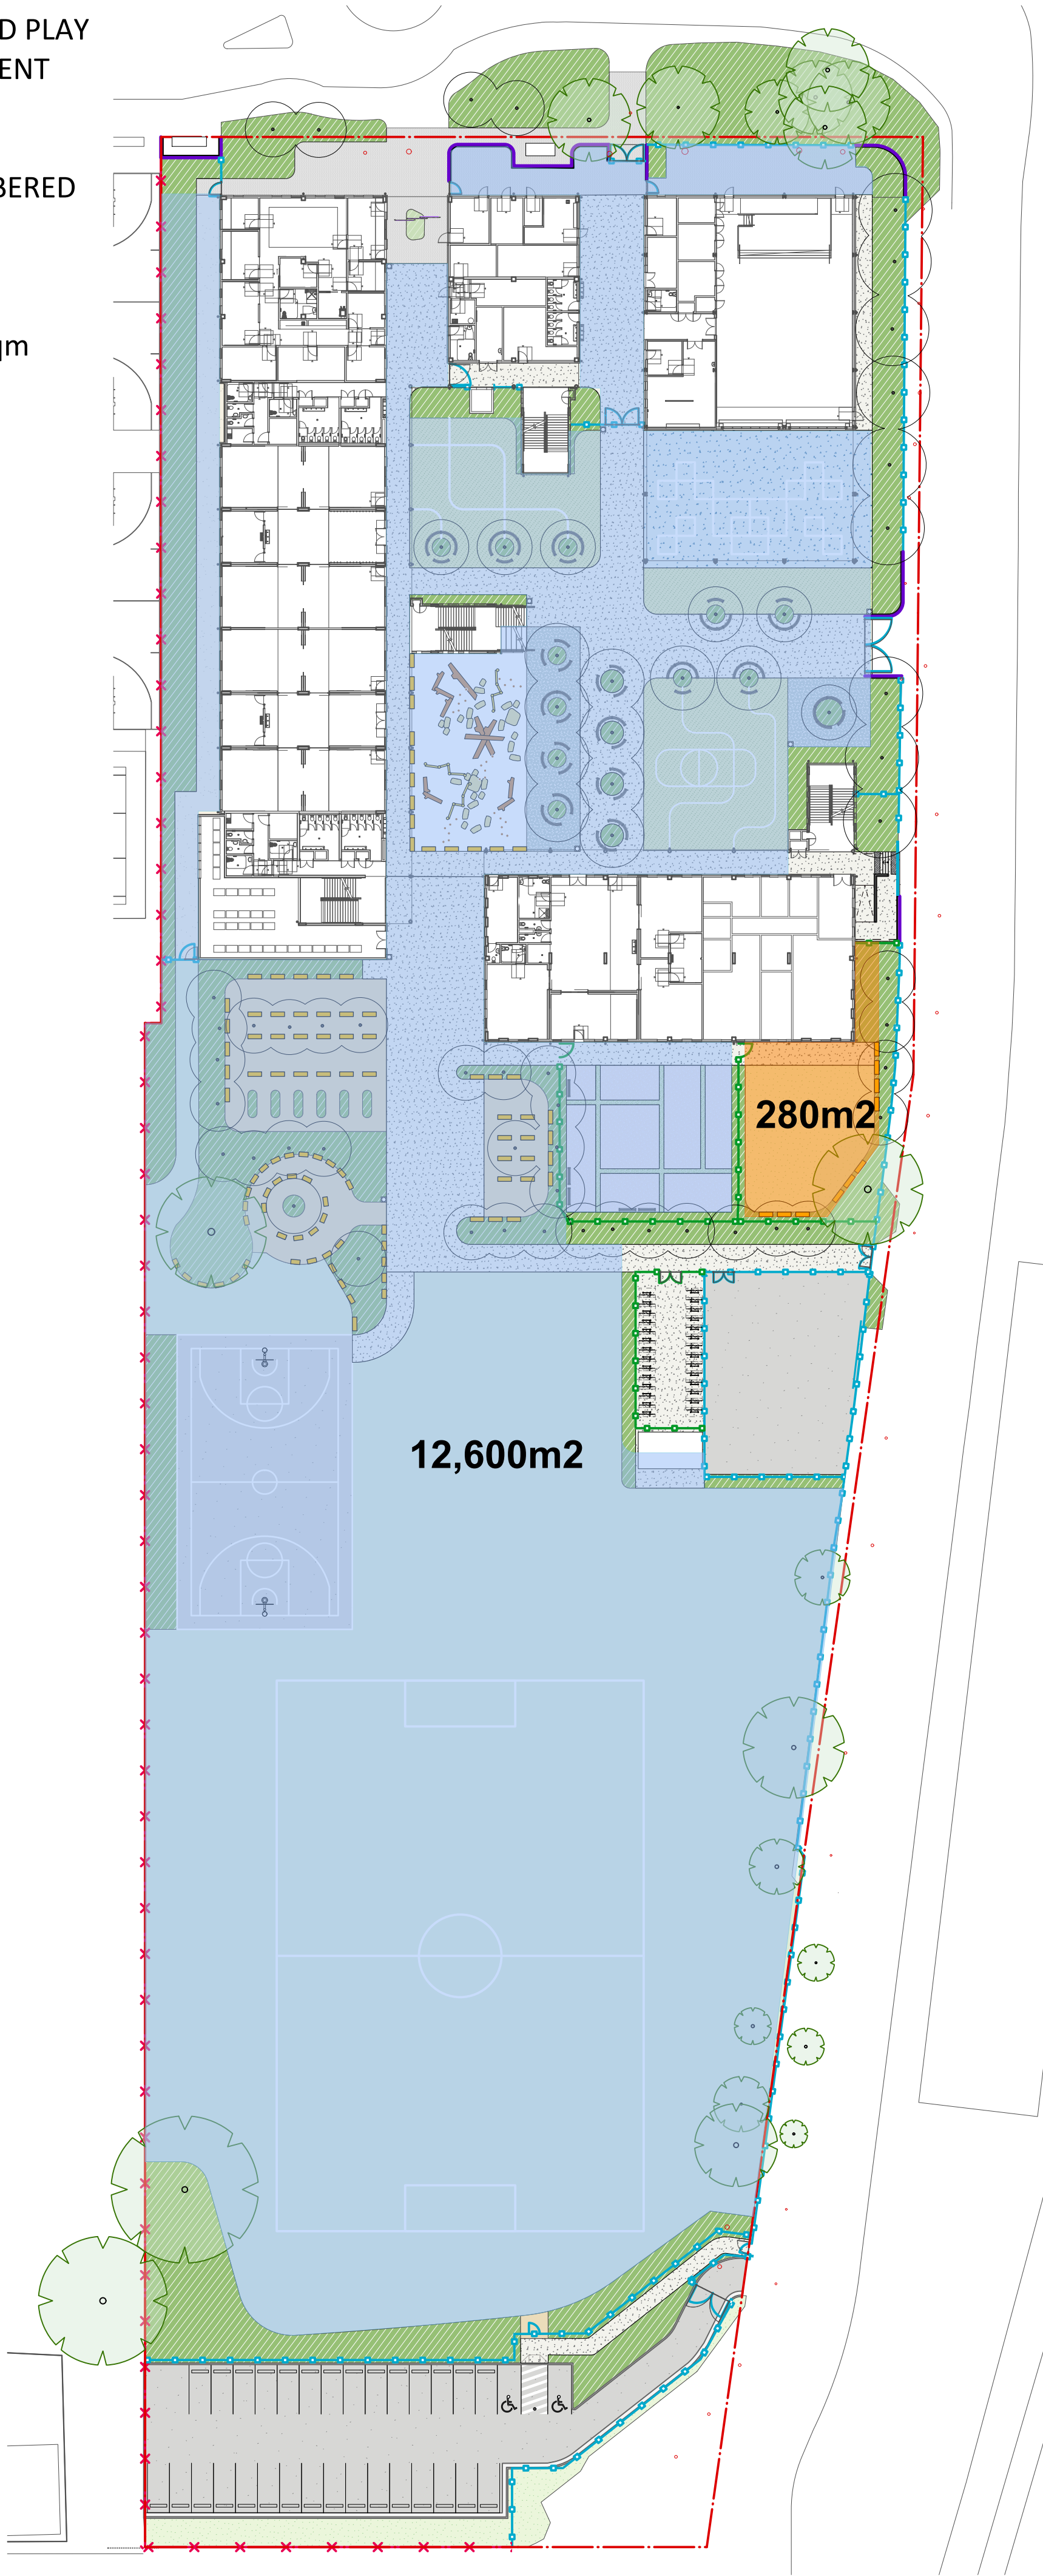

MATURE CANOPY COVER

TOTAL SITE AREA (EXCLUDING BUILT
FORM) = 12,615sqm

MATURE CANOPY COVER
= 3,275sqm

PERCENTAGE OF CANOPY COVER = 26%



PROJECT TEAM

ARCHITECT
NBRS ARCHITECTURE
4 Glen St, Milsons Point NSW 2061
02 9552 2344

PROJECT MANAGER
ADCO
Level 1, 7-9 West Street, North Sydney NSW 2060
02 9437 5000

CIVIL ENGINEER
Meinhardt Bonacci
Level 4, 99 Clarence St, Sydney NSW 2000
02 8207 8600

ISSUE	DATE	DESCRIPTION	BY	APPD
A	10/12/2021	SSD RFI ISSUE	JK	JK

Landscape Architect

NBRS ARCHITECTURE.
LANDSCAPE

NBRS & PARTNERS Pty Ltd
Level 2, 4 Glen Street, Milsons Point NSW 2061
T: 02 9 9552 2344 F: 02 9 9552 1308 W: www.nbrsarchitecture.com
E: architecture@nbrsarchitecture.com
ABN 16 802 247 565 © 2021
Any form of replication of this drawing in full or in part without the written permission of NBRS+PARTNERS Pty Ltd constitutes an infringement of the copyright.

21385

NEW LIVERPOOL PRIMARY SCHOOL

at

Lachlan Street and Burnside Drive, Liverpool

for

SCHOOLS INFRASTRUCTURE

DRAWING TITLE

**UNENCUMBERED PLAY & TREE
CANOPY**

PROJECT STAGE

SSD RFI ISSUE

NOT FOR CONSTRUCTION

NORTH

SCALE
1:400

SHEET SIZE
A1

DRAWING NUMBER

NLPS-LA-SSD-3620-DRG

ISSUE

A