


26/06/2018 4:18:27 PM

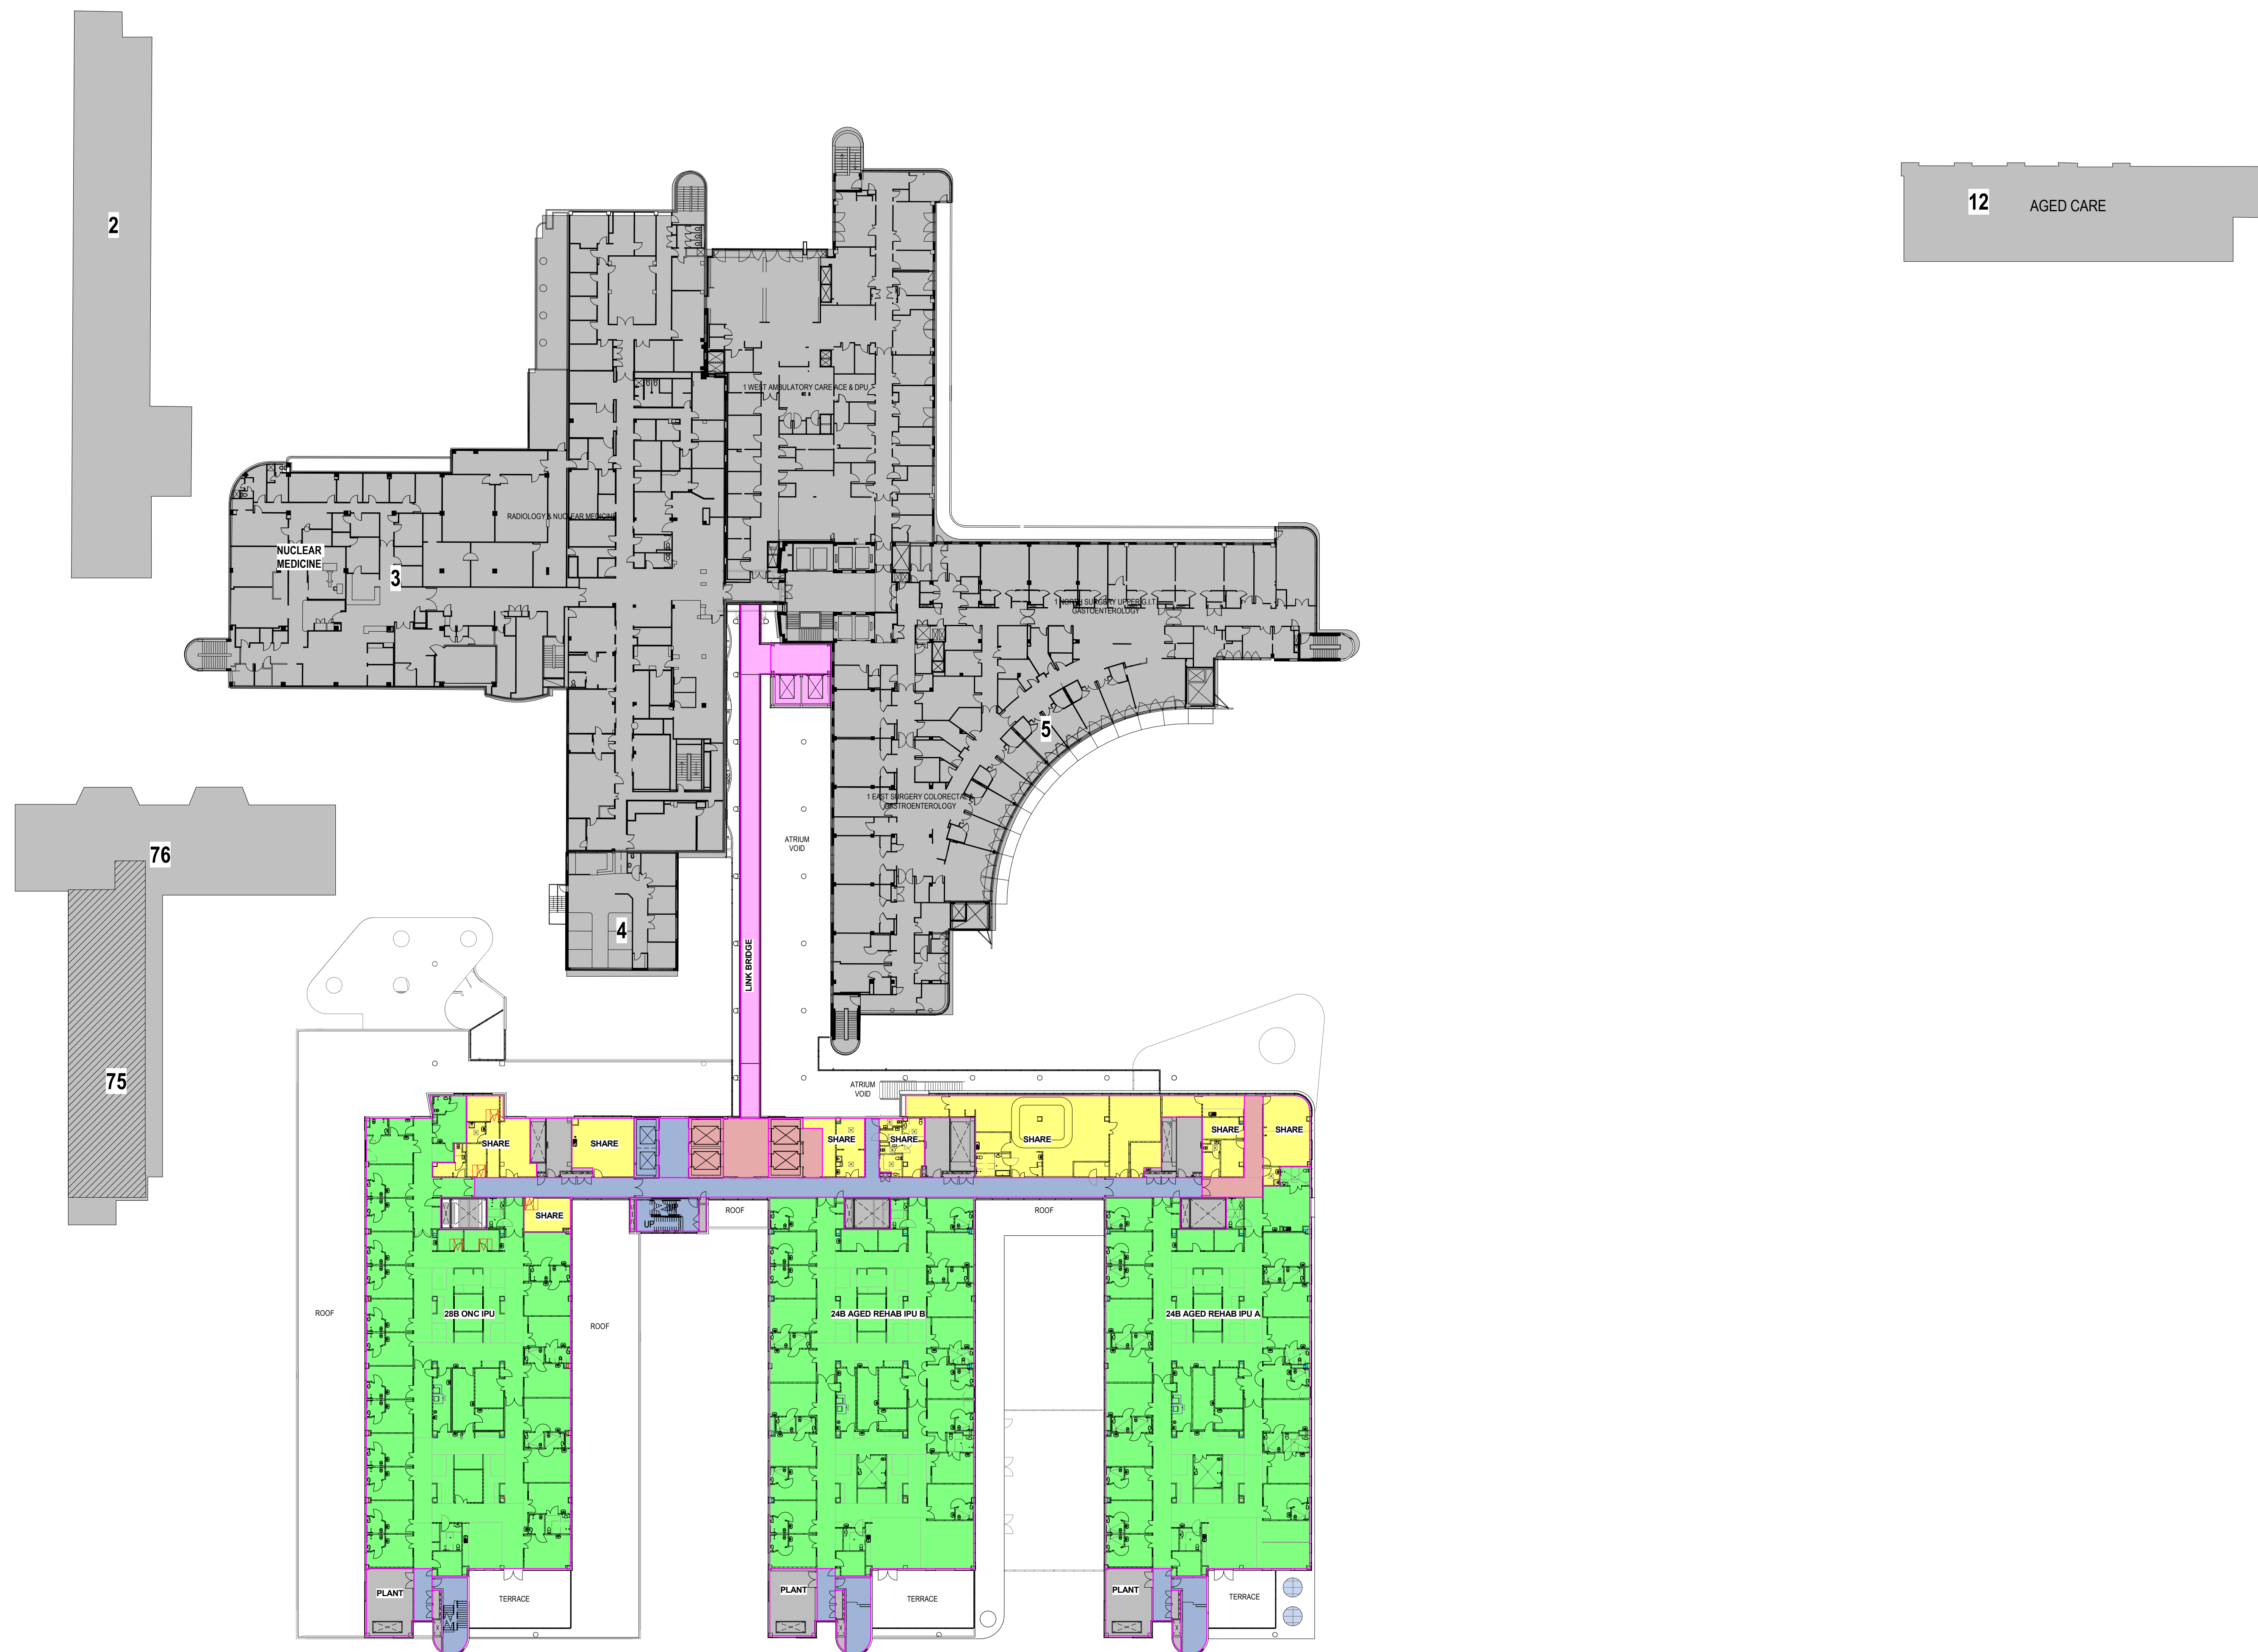


NOTES:
TO BE READ IN CONJUNCTION WITH SERVICES, STRUCTURAL & CIVIL DOCUMENTATION. ANY DISCREPANCY TO BE BROUGHT TO THE ATTENTION OF JACOBS.

LEGEND:

- BOUNDARY LINE
- XX EXISTING BUILDINGS BUILDING NUMBER
- ENGINEERING/PLANT
- TRAVEL - STAFF
- TRAVEL - PUBLIC
- CLINICAL AREA
- ADMIN AREA
- SUPPORT/ BACK OF HOUSE
- SHARED AREA
- LINKS/TUNNEL/ BRIDGE/HOSP ST
- SHELL AREA
- REFURBISHMENT

REV	DATE	ISSUED	BY	APPD	REVISION
9	22.06.18	BY	WB		MAIN WORKS 70% DD ISSUE
8	12.04.18	BY	WB		ISSUED FOR SDA
7	29.03.18	MW/EF BY/MMS JAT/VD	WB		SCHEMATIC DESIGN ISSUE
6	16.03.18	MW	WB		SCHEMATIC DESIGN DRAFT ISSUE
5	20.05.16	JS	CY		SHELLED AREAS SHOWN
4	13.05.16	JS/CA	CY		SCHEME DESIGN FROZEN BACKGROUNDS
3	15.04.16	JS	CY		70% SCHEME DESIGN ISSUE
2	23.03.16	JS	CY		UPDATES FOR CONSULTANT ISSUE
1	11.03.16	JS	CY		PRELIMINARY ISSUE

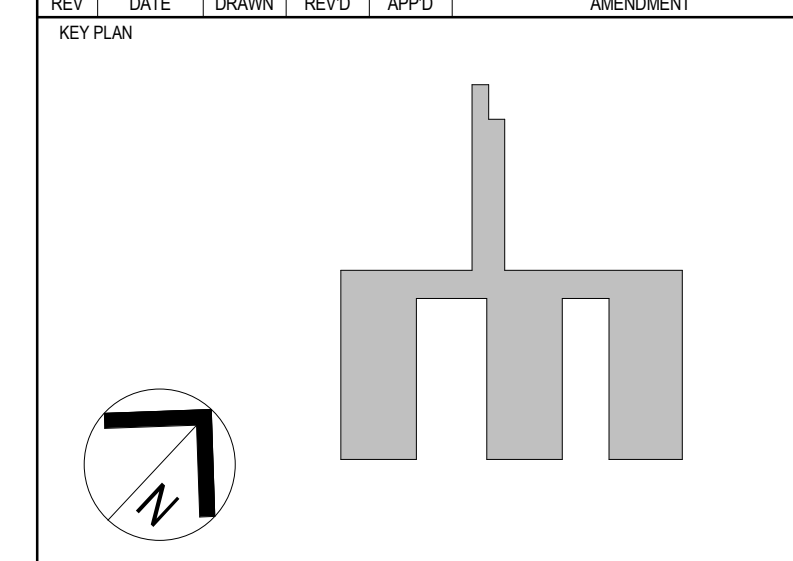

LEVEL 7, 177 PACIFIC HIGHWAY
NORTH STONEY
NSW 2126
AUSTRALIA

TEL: +61 2 9528 2100
FAX: +61 2 9528 2010
WEB: jacobson.com

PROJECT
CONCORD HOSPITAL
REDEVELOPMENT STAGE 1
HOSPITAL ROAD
CONCORD NSW 2139

TITLE
OVERALL PLAN - LEVEL 1

DRAWING STATUS

SCHEMATIC DESIGN

DRAWN: GA/MW/MR/EF	DRAWING CHECK: WB
DESIGNED: AC/DG	DESIGN REVIEW: CY
REVIEWED:	DATE:
APPROVED:	DATE:

SCALE:
1 : 400


PROJECT No:	DRAWING No:	REV
IA064700	NEWB-AR-DRG-0053	9

NOTES:
 TO BE READ IN CONJUNCTION WITH SERVICES, STRUCTURAL & CIVIL DOCUMENTATION. ANY DISCREPANCY TO BE BROUGHT TO THE ATTENTION OF JACOBS.

LEGEND:

- BOUNDARY LINE
- XX EXISTING BUILDINGS BUILDING NUMBER
- ENGINEERING/PLANT
- TRAVEL - STAFF
- TRAVEL - PUBLIC
- CLINICAL AREA
- ADMIN AREA
- SUPPORT/ BACK OF HOUSE
- SHARED AREA
- LINKS/TUNNEL/ BRIDGE/HOSP ST
- SHELL AREA
- REFURBISHMENT

REV	DATE	ISSUED	BY	APPD	REVISION
9	22.08.18	BY	WB		MAIN WORKS 70% DD ISSUE
8	12.04.18	BY	WB		ISSUED FOR SDA
7	29.03.18	MW/EF BY/MS JAL/VD	WB		SCHEMATIC DESIGN ISSUE
6	16.03.18	MW	WB		SCHEMATIC DESIGN DRAFT ISSUE
5	26.05.16	JS	CY		SHELLED AREAS SHOWN
4	13.05.16	JS/CA	CY		SCHEME DESIGN FROZEN BACKGROUNDS
3	15.04.16	JS	CY		70% SCHEME DESIGN ISSUE
2	23.03.16	JS	CY		UPDATES FOR CONSULTANT ISSUE
1	11.03.16	JS	CY		PRELIMINARY ISSUE

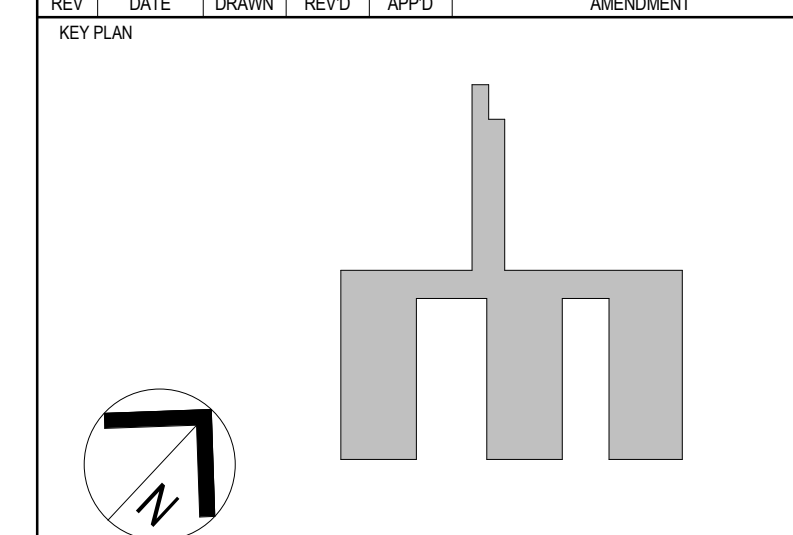

LEVEL 7, 177 PACIFIC HIGHWAY
 NORTH STONEY
 NSW 2158
 AUSTRALIA
 TEL: +61 2 9528 2100
 FAX: +61 2 9528 2210
 WEB: jacobsc.com


PROJECT
 CONCORD HOSPITAL
 REDEVELOPMENT STAGE 1
 HOSPITAL ROAD
 CONCORD NSW 2139





TITLE
 OVERALL PLAN - LEVEL 2

DRAWING STATUS
SCHEMATIC DESIGN

DRAWN: GA/MW/MR/EF	DRAWING CHECK: WB
DESIGNED: AC/DG	DESIGN REVIEW: CY
REVIEWED:	DATE:
APPROVED:	DATE:

SCALE: 1 : 400	PROJECT No. IA064700	DRAWING No. NEWB-AR-DRG-0054	REV 9
-------------------	-------------------------	---------------------------------	----------

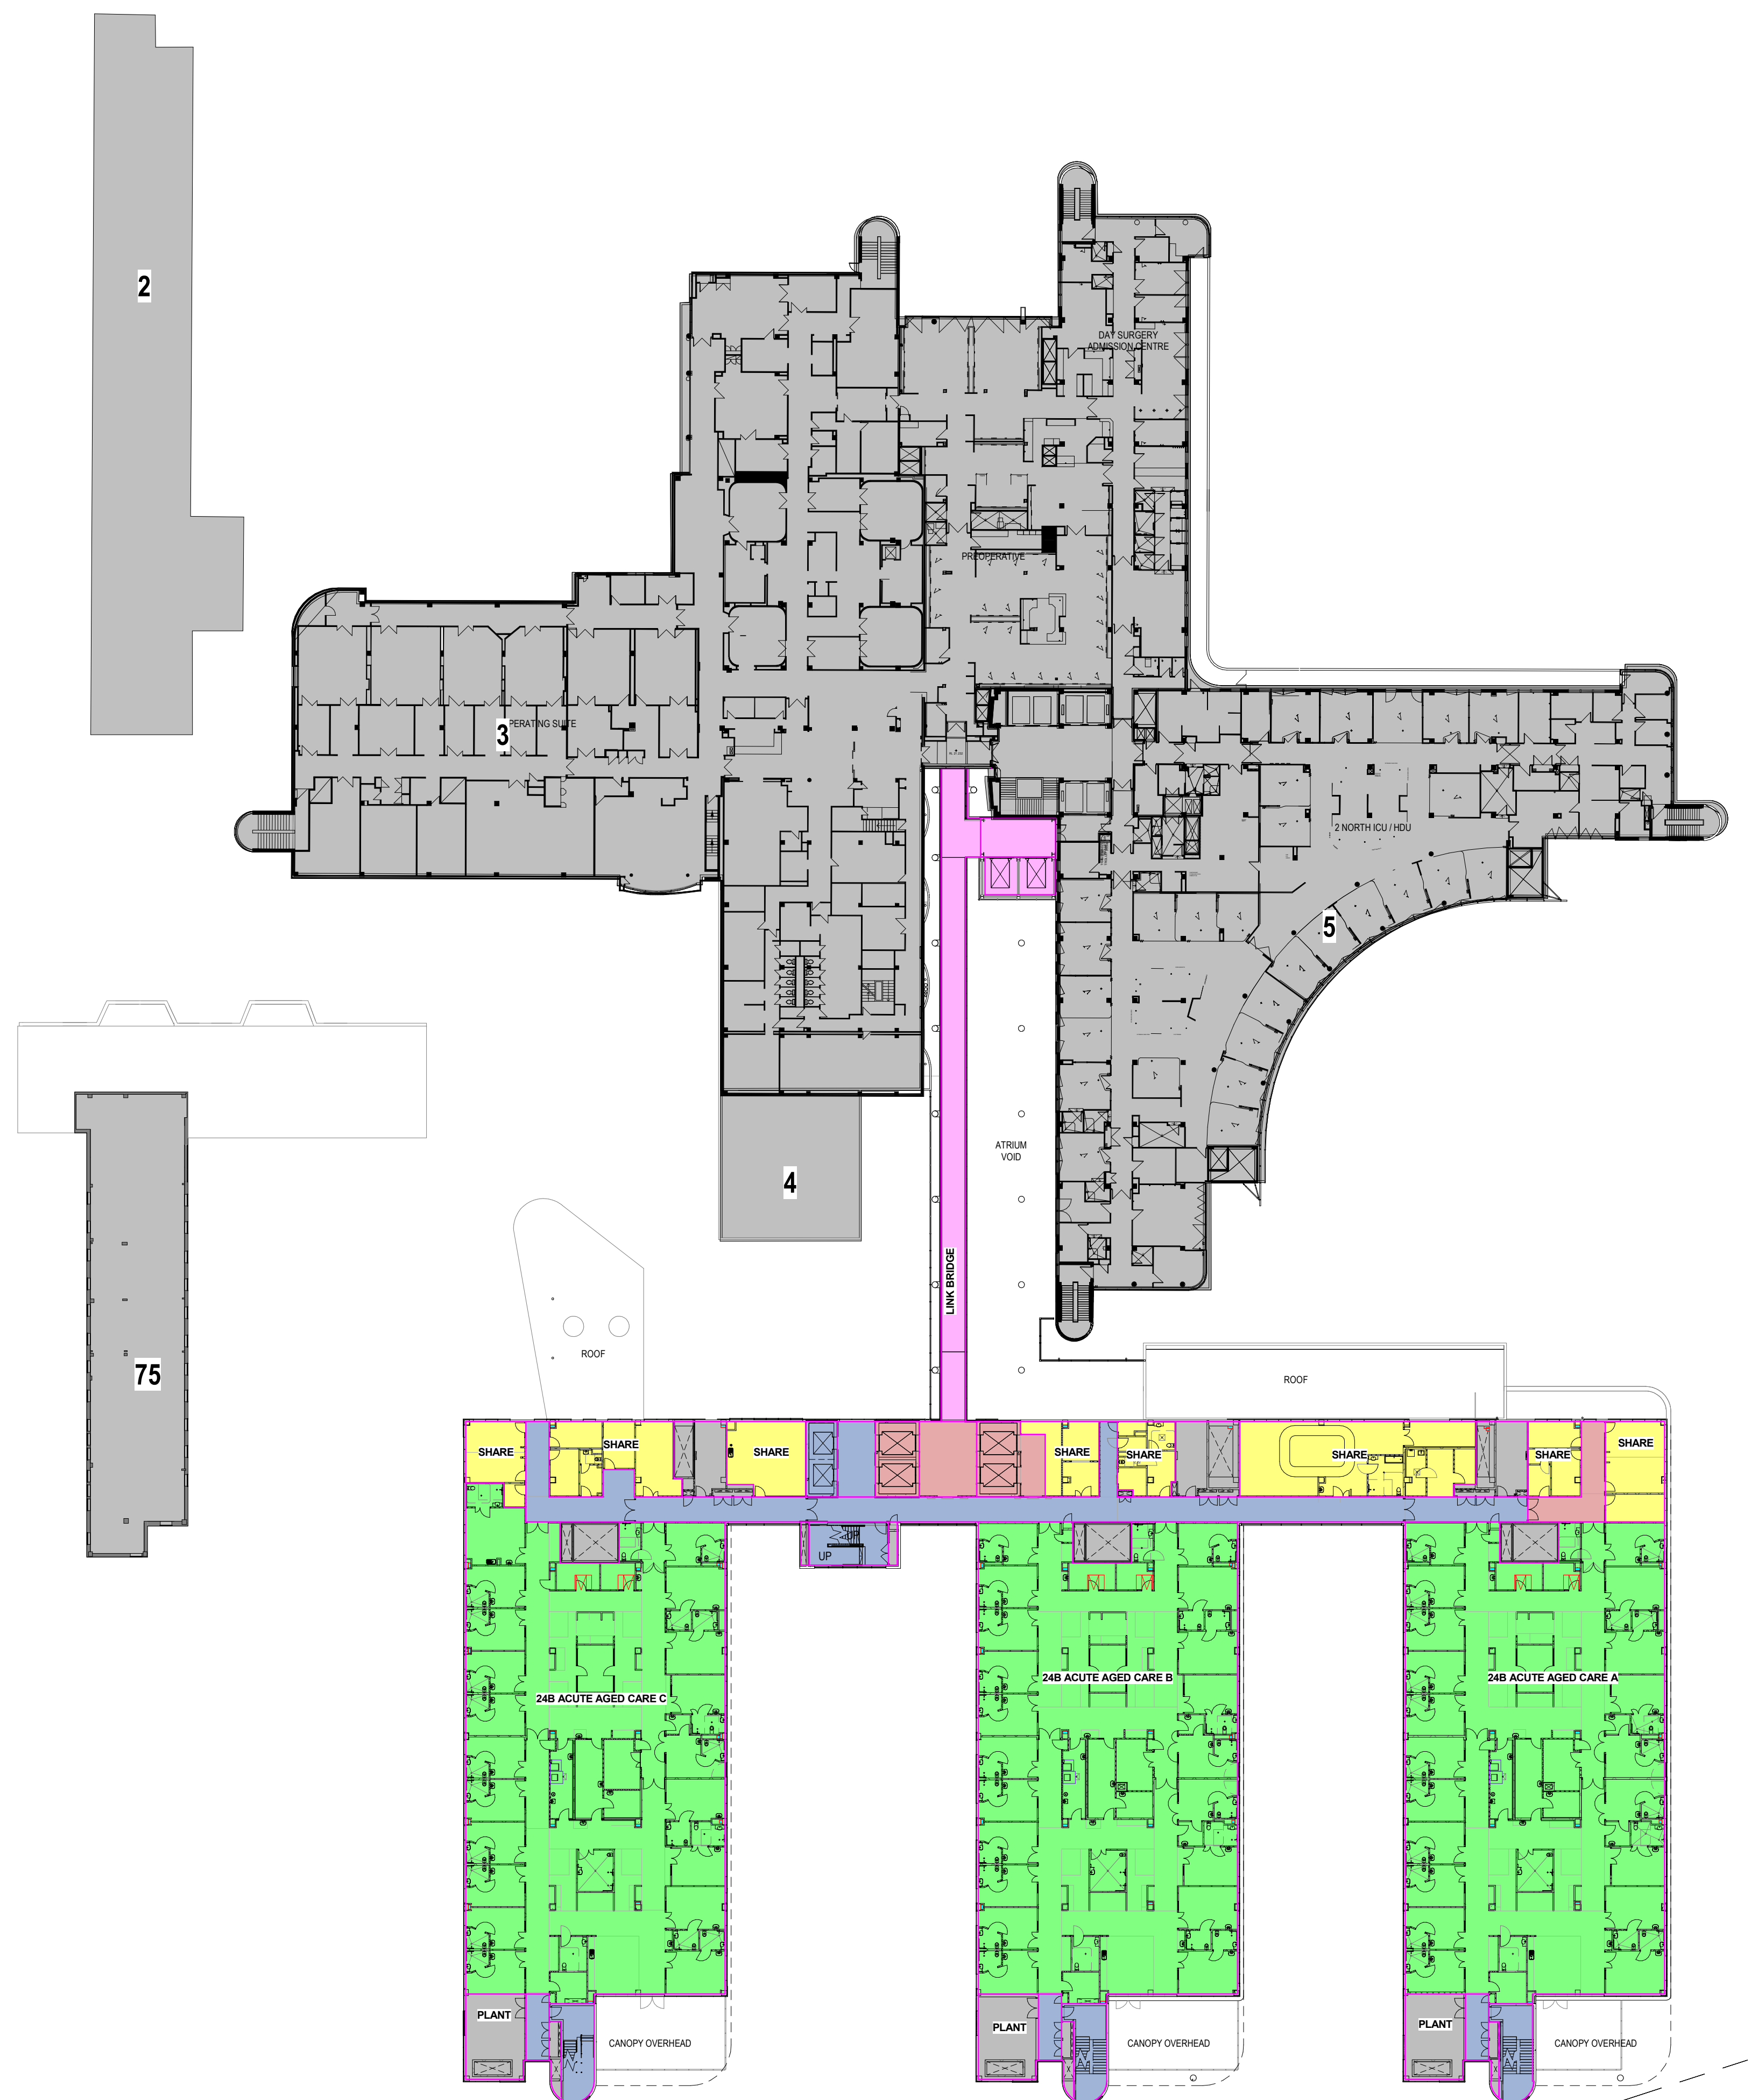


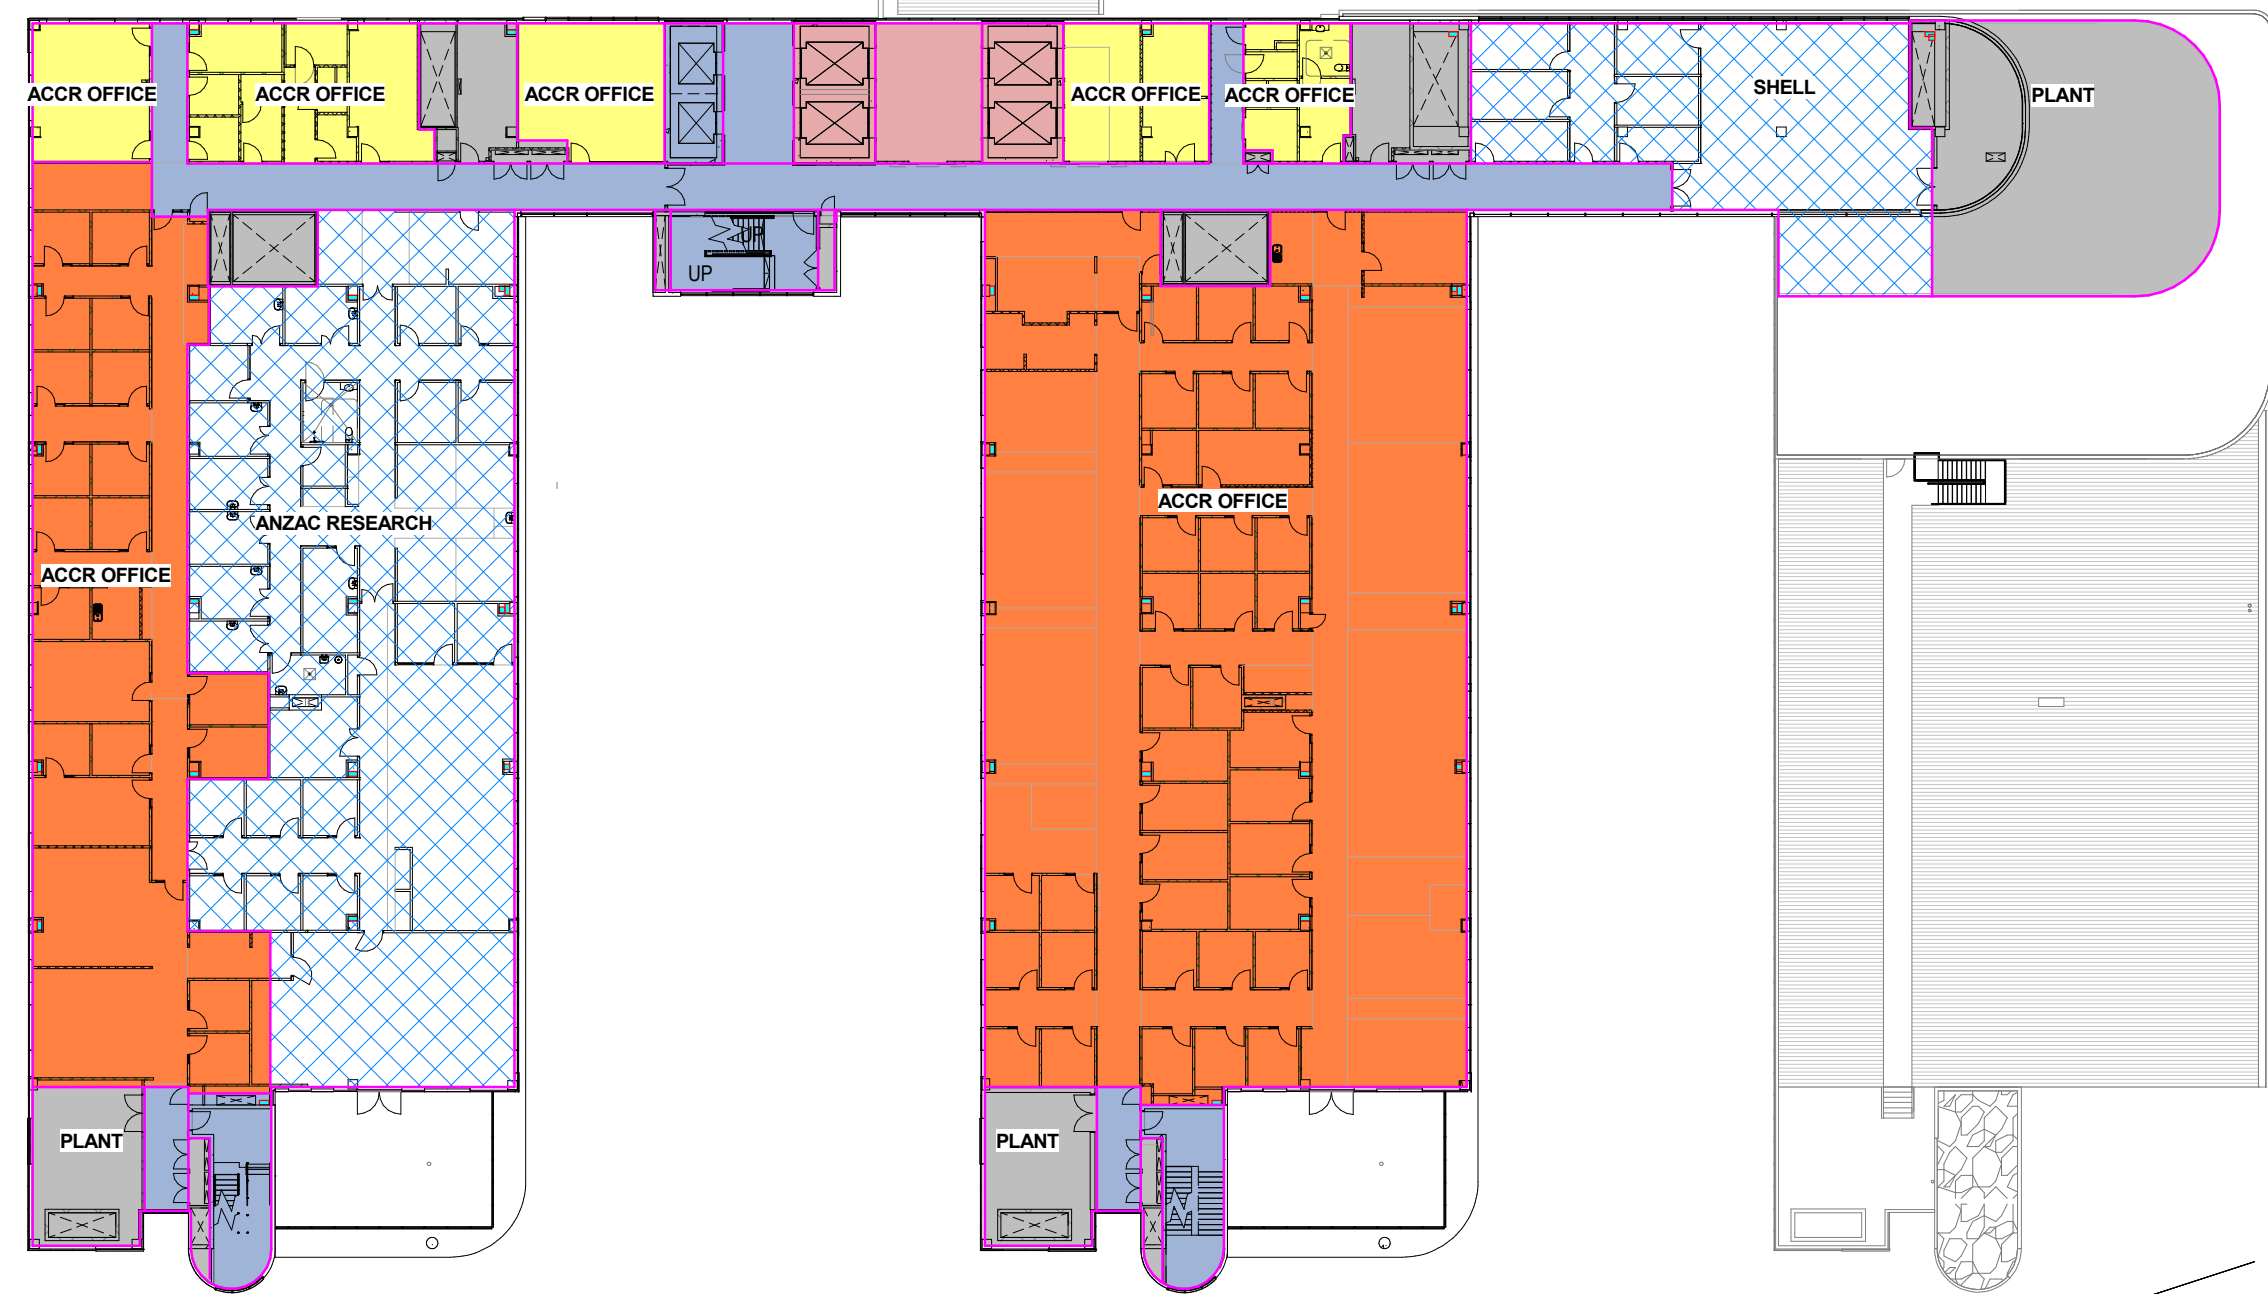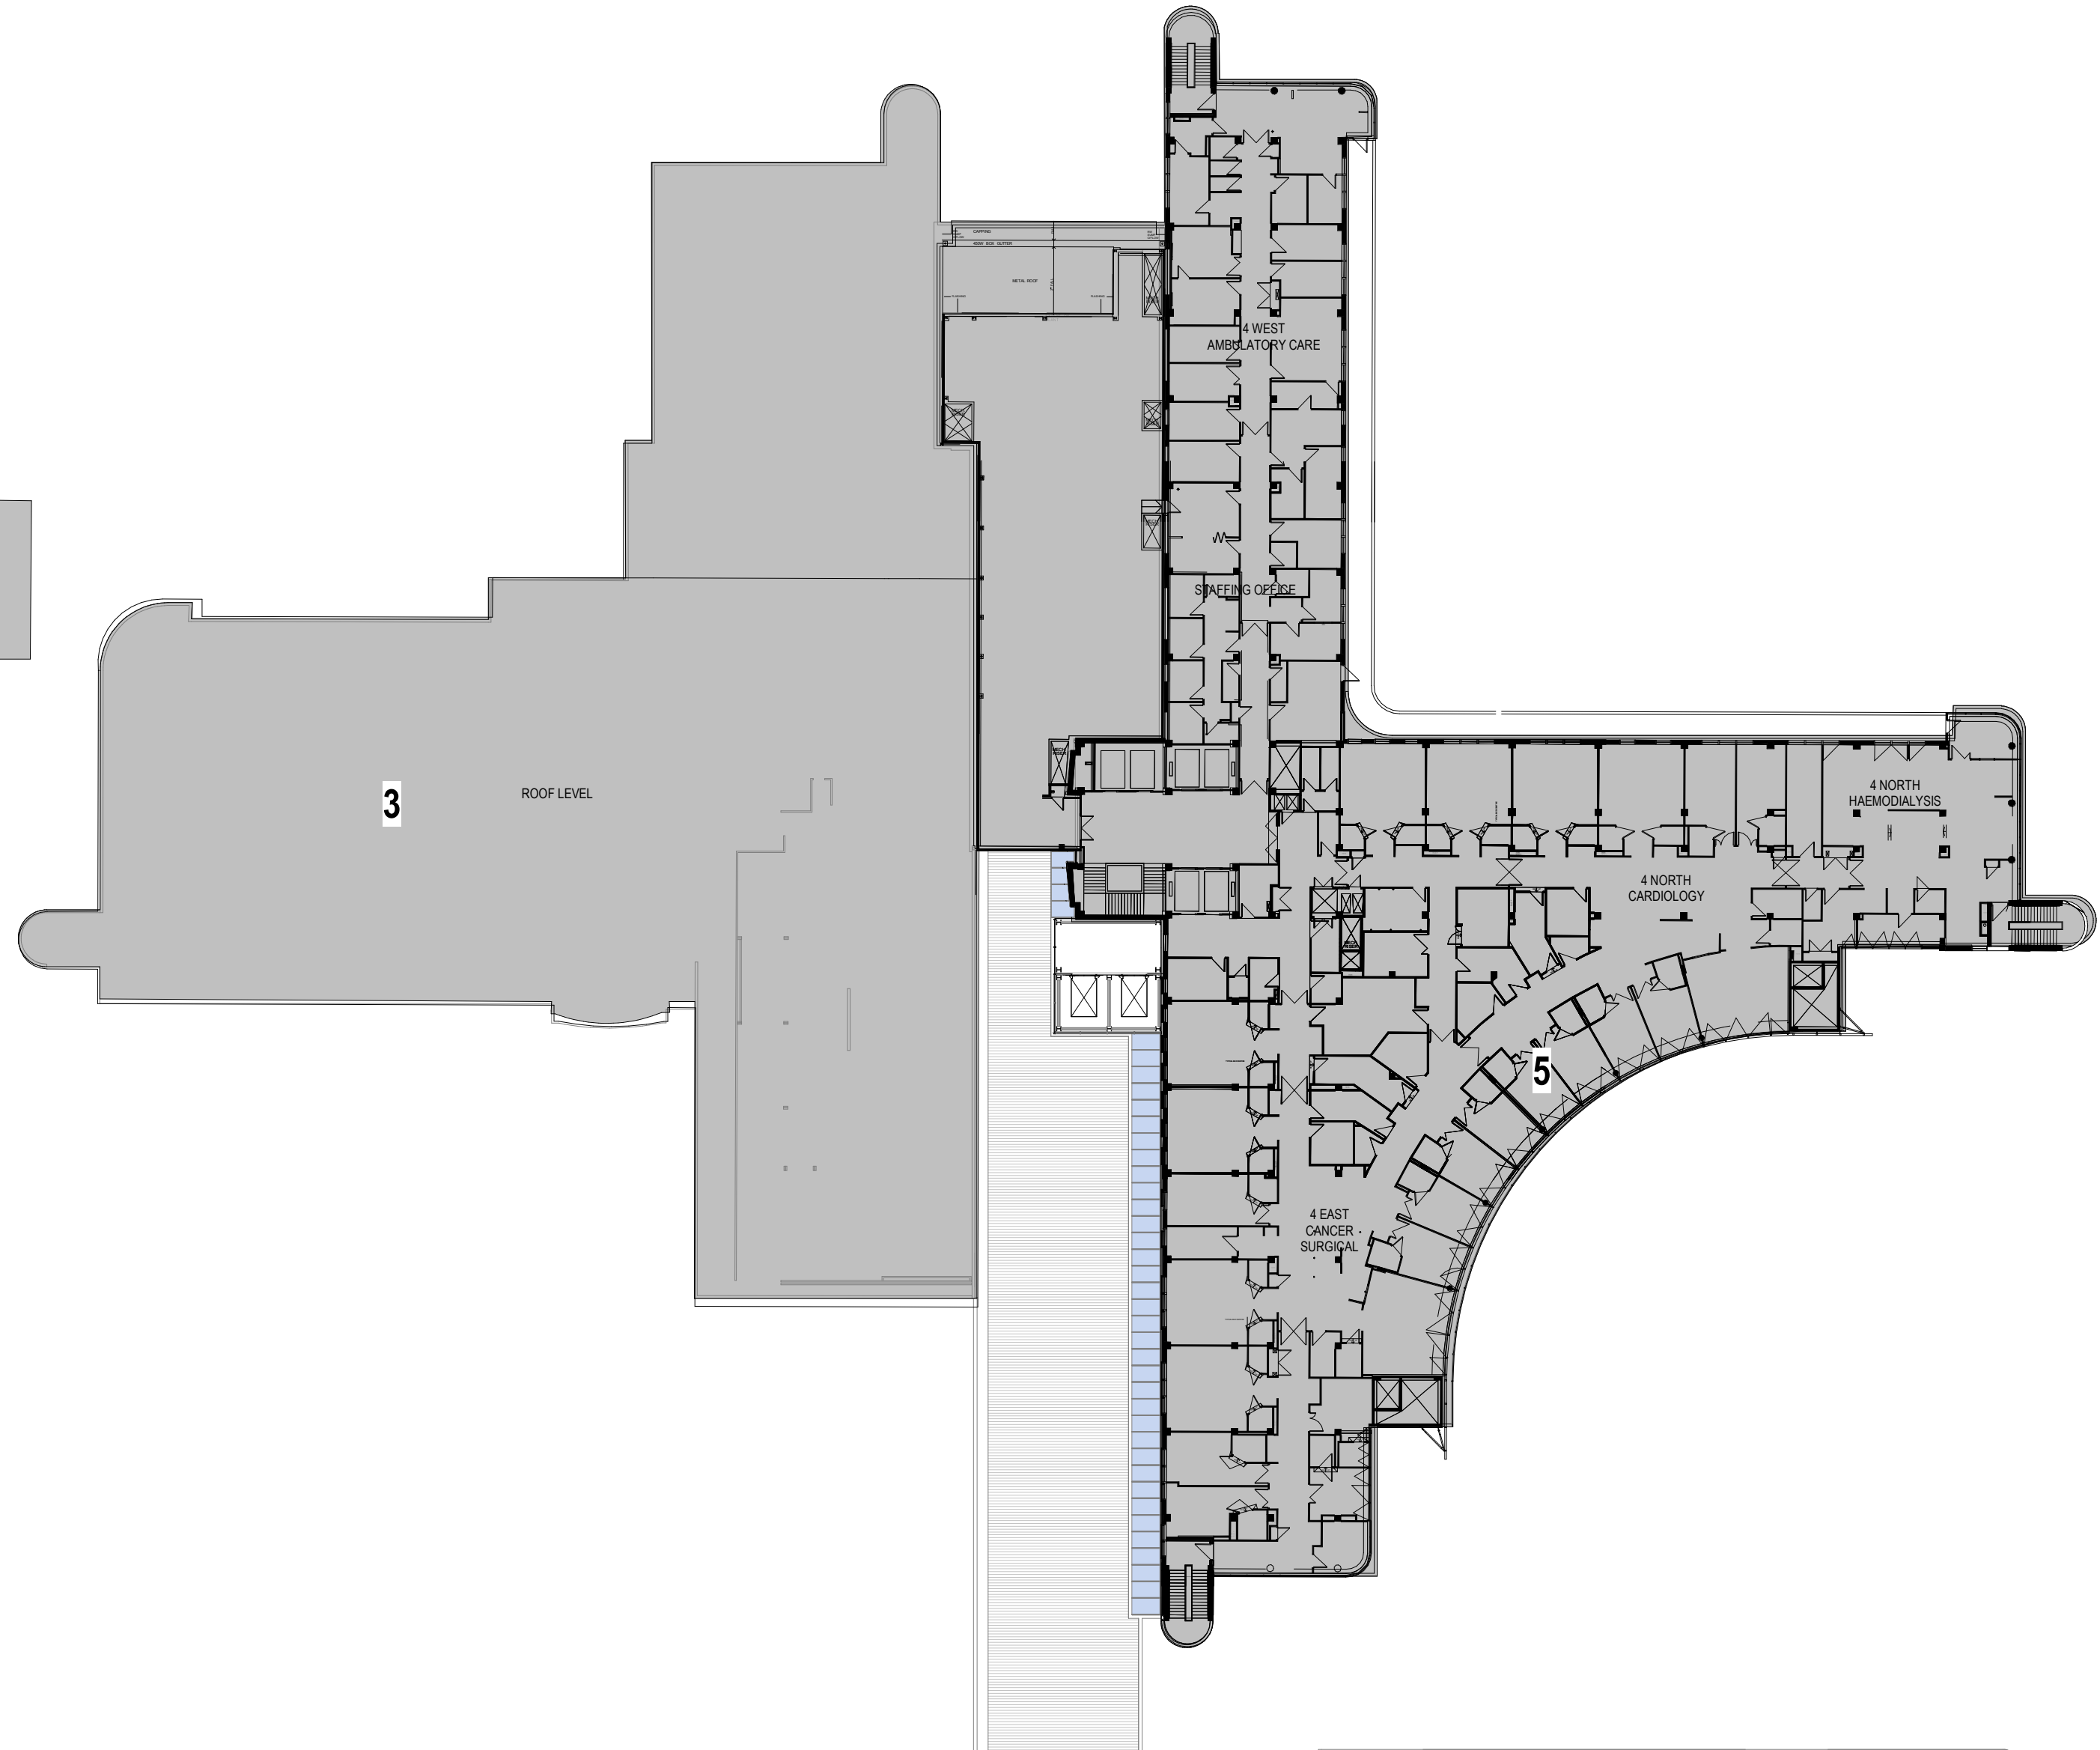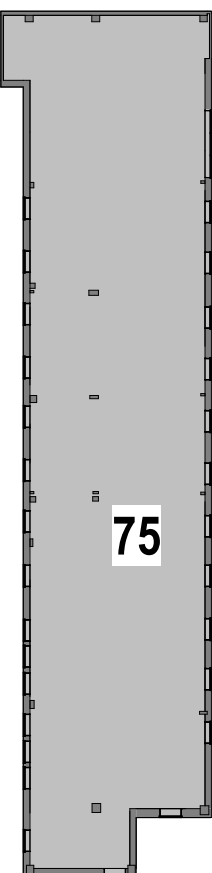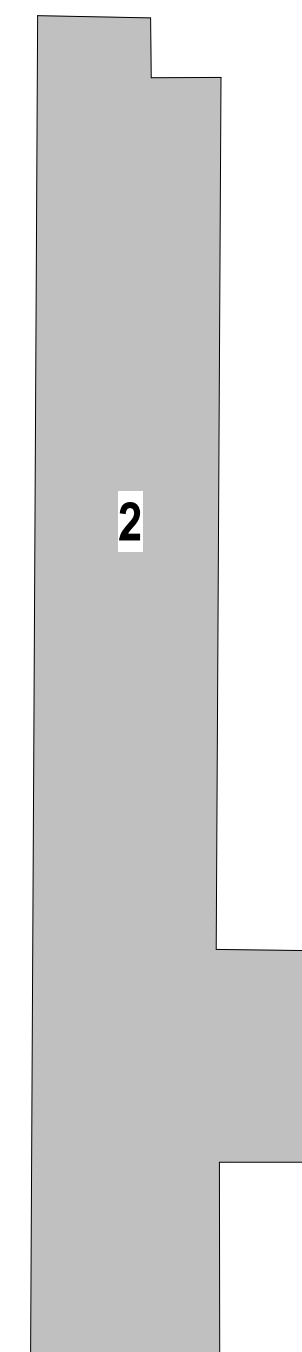

NOTES:
TO BE READ IN CONJUNCTION WITH SERVICES, STRUCTURAL & CIVIL DOCUMENTATION. ANY DISCREPANCY TO BE BROUGHT TO THE ATTENTION OF JACOBS.

- LEGEND:**
- BOUNDARY LINE
 - XX EXISTING BUILDINGS BUILDING NUMBER
 - ENGINEERING/PLANT
 - TRAVEL - STAFF
 - TRAVEL - PUBLIC
 - CLINICAL AREA
 - ADMIN AREA
 - SUPPORT/ BACK OF HOUSE
 - SHARED AREA
 - LINKS/TUNNEL/ BRIDGE/HOSP ST
 - SHELL AREA
 - REFURBISHMENT

REV	DATE	DRAWN	REV'D	APP'D	AMENDMENT
9	22.08.18	BY	WB		MAIN WORKS 70% DD ISSUE
8	12.04.18	BY	WB		ISSUED FOR SSDA
7	29.03.18	MW/EF BY/MMS JAT/VD	WB		SCHEMATIC DESIGN ISSUE
6	16.03.18	MW	WB		SCHEMATIC DESIGN DRAFT ISSUE
5	26.05.16	JS	CY		SHELLED AREAS SHOWN
4	13.05.16	JS/GA	CY		SCHEME DESIGN FROZEN BACKGROUNDS
3	15.04.16	JS	CY		70% SCHEME DESIGN ISSUE
2	23.03.16	JS	CY		UPDATES FOR CONSULTANT ISSUE
1	11.03.16	JS	CY		PRELIMINARY ISSUE

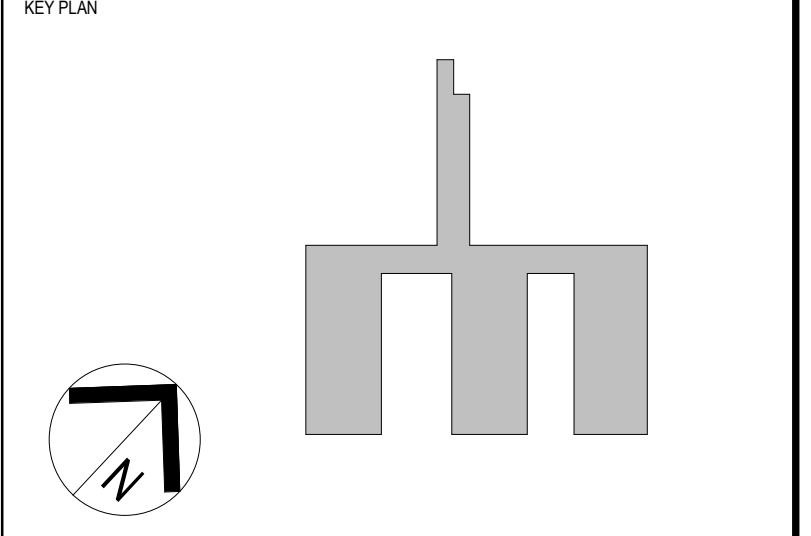

LEVEL 7, 177 PACIFIC HIGHWAY
NORTH STONEY
NSW 2192
AUSTRALIA

TEL: +61 2 9528 2100
FAX: +61 2 9528 2110
WEB: jacobsc.com

PROJECT
**CONCORD HOSPITAL
REDEVELOPMENT STAGE 1**

HOSPITAL ROAD
CONCORD NSW 2139

TITLE
OVERALL PLAN - LEVEL 4

DRAWING STATUS


SCHEMATIC DESIGN

DRAWN: GA/MW/MR/EF	DRAWING CHECK: WB
DESIGNED: AC/DG	DESIGN REVIEW: CY
REVIEWED:	DATE:
APPROVED:	DATE:
SCALE: 1 : 400	
PROJECT No: IA064700	DRAWING No: NEWB-AR-DRG-0056
	REV 9

NOTES:
 TO BE READ IN CONJUNCTION WITH SERVICES, STRUCTURAL & CIVIL DOCUMENTATION. ANY DISCREPANCY TO BE BROUGHT TO THE ATTENTION OF JACOBS.

- LEGEND:**
- BOUNDARY LINE
 - XX EXISTING BUILDINGS BUILDING NUMBER
 - ENGINEERING/PLANT
 - TRAVEL - STAFF
 - TRAVEL - PUBLIC
 - CLINICAL AREA
 - ADMIN AREA
 - SUPPORT/ BACK OF HOUSE
 - SHARED AREA
 - LINKS/TUNNEL/ BRIDGE/HOSP ST
 - SHELL AREA
 - REFURBISHMENT

REV	DATE	DRAWN	REV'D	APP'D	AMENDMENT
9	22.08.18	BY	WB		MAIN WORKS 70% DD ISSUE
8	12.04.18	BY	WB		ISSUED FOR SSDA
7	29.03.18	MW/EF BY/MMS JAT/DV	WB		SCHEMATIC DESIGN ISSUE
6	16.03.18	MW	WB		SCHEMATIC DESIGN DRAFT ISSUE
5	20.05.16	JS	CY		SHELLED AREAS SHOWN
4	13.05.16	JS/CA	CY		SCHEME DESIGN FROZEN BACKGROUNDS
3	15.04.16	JS	CY		70% SCHEME DESIGN ISSUE
2	23.03.16	JS	CY		UPDATES FOR CONSULTANT ISSUE
1	11.03.16	JS	CY		PRELIMINARY ISSUE

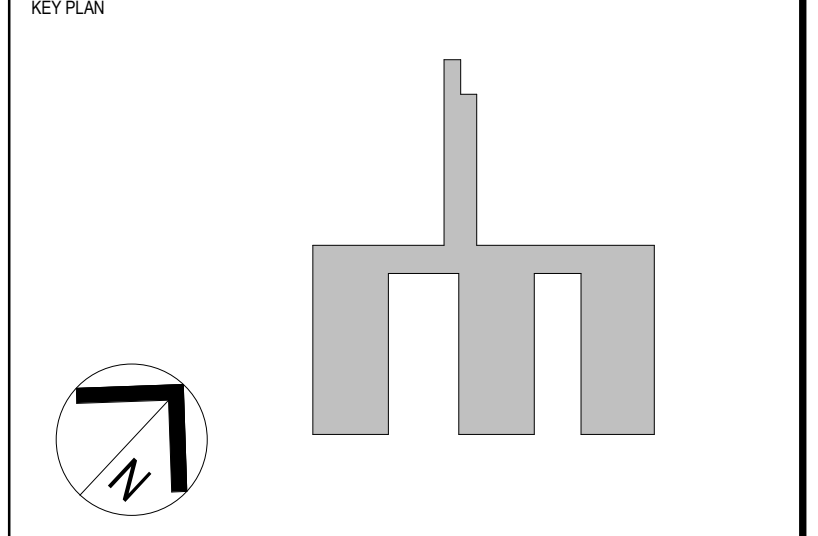

LEVEL 7, 177 PACIFIC HIGHWAY
 NORTH STONEY
 NSW 2282
 AUSTRALIA

TEL: +61 2 9528 2100
 FAX: +61 2 9528 2010
 WEB: jacobson.com



PROJECT
CONCORD HOSPITAL REDEVELOPMENT STAGE 1
 HOSPITAL ROAD
 CONCORD NSW 2139



TITLE
OVERALL PLAN - LEVEL 5

DRAWING STATUS

SCHEMATIC DESIGN

DRAWN	DRAWING CHECK
GA/MW/MR/EF	WB
DESIGNED	DESIGN REVIEW
AC/DG	CY
REVIEWED	DATE
APPROVED	DATE
SCALE	
1 : 400	
PROJECT No.	DRAWING No.
IA064700	NEWB-AR-DRG-0057
REV	
9	

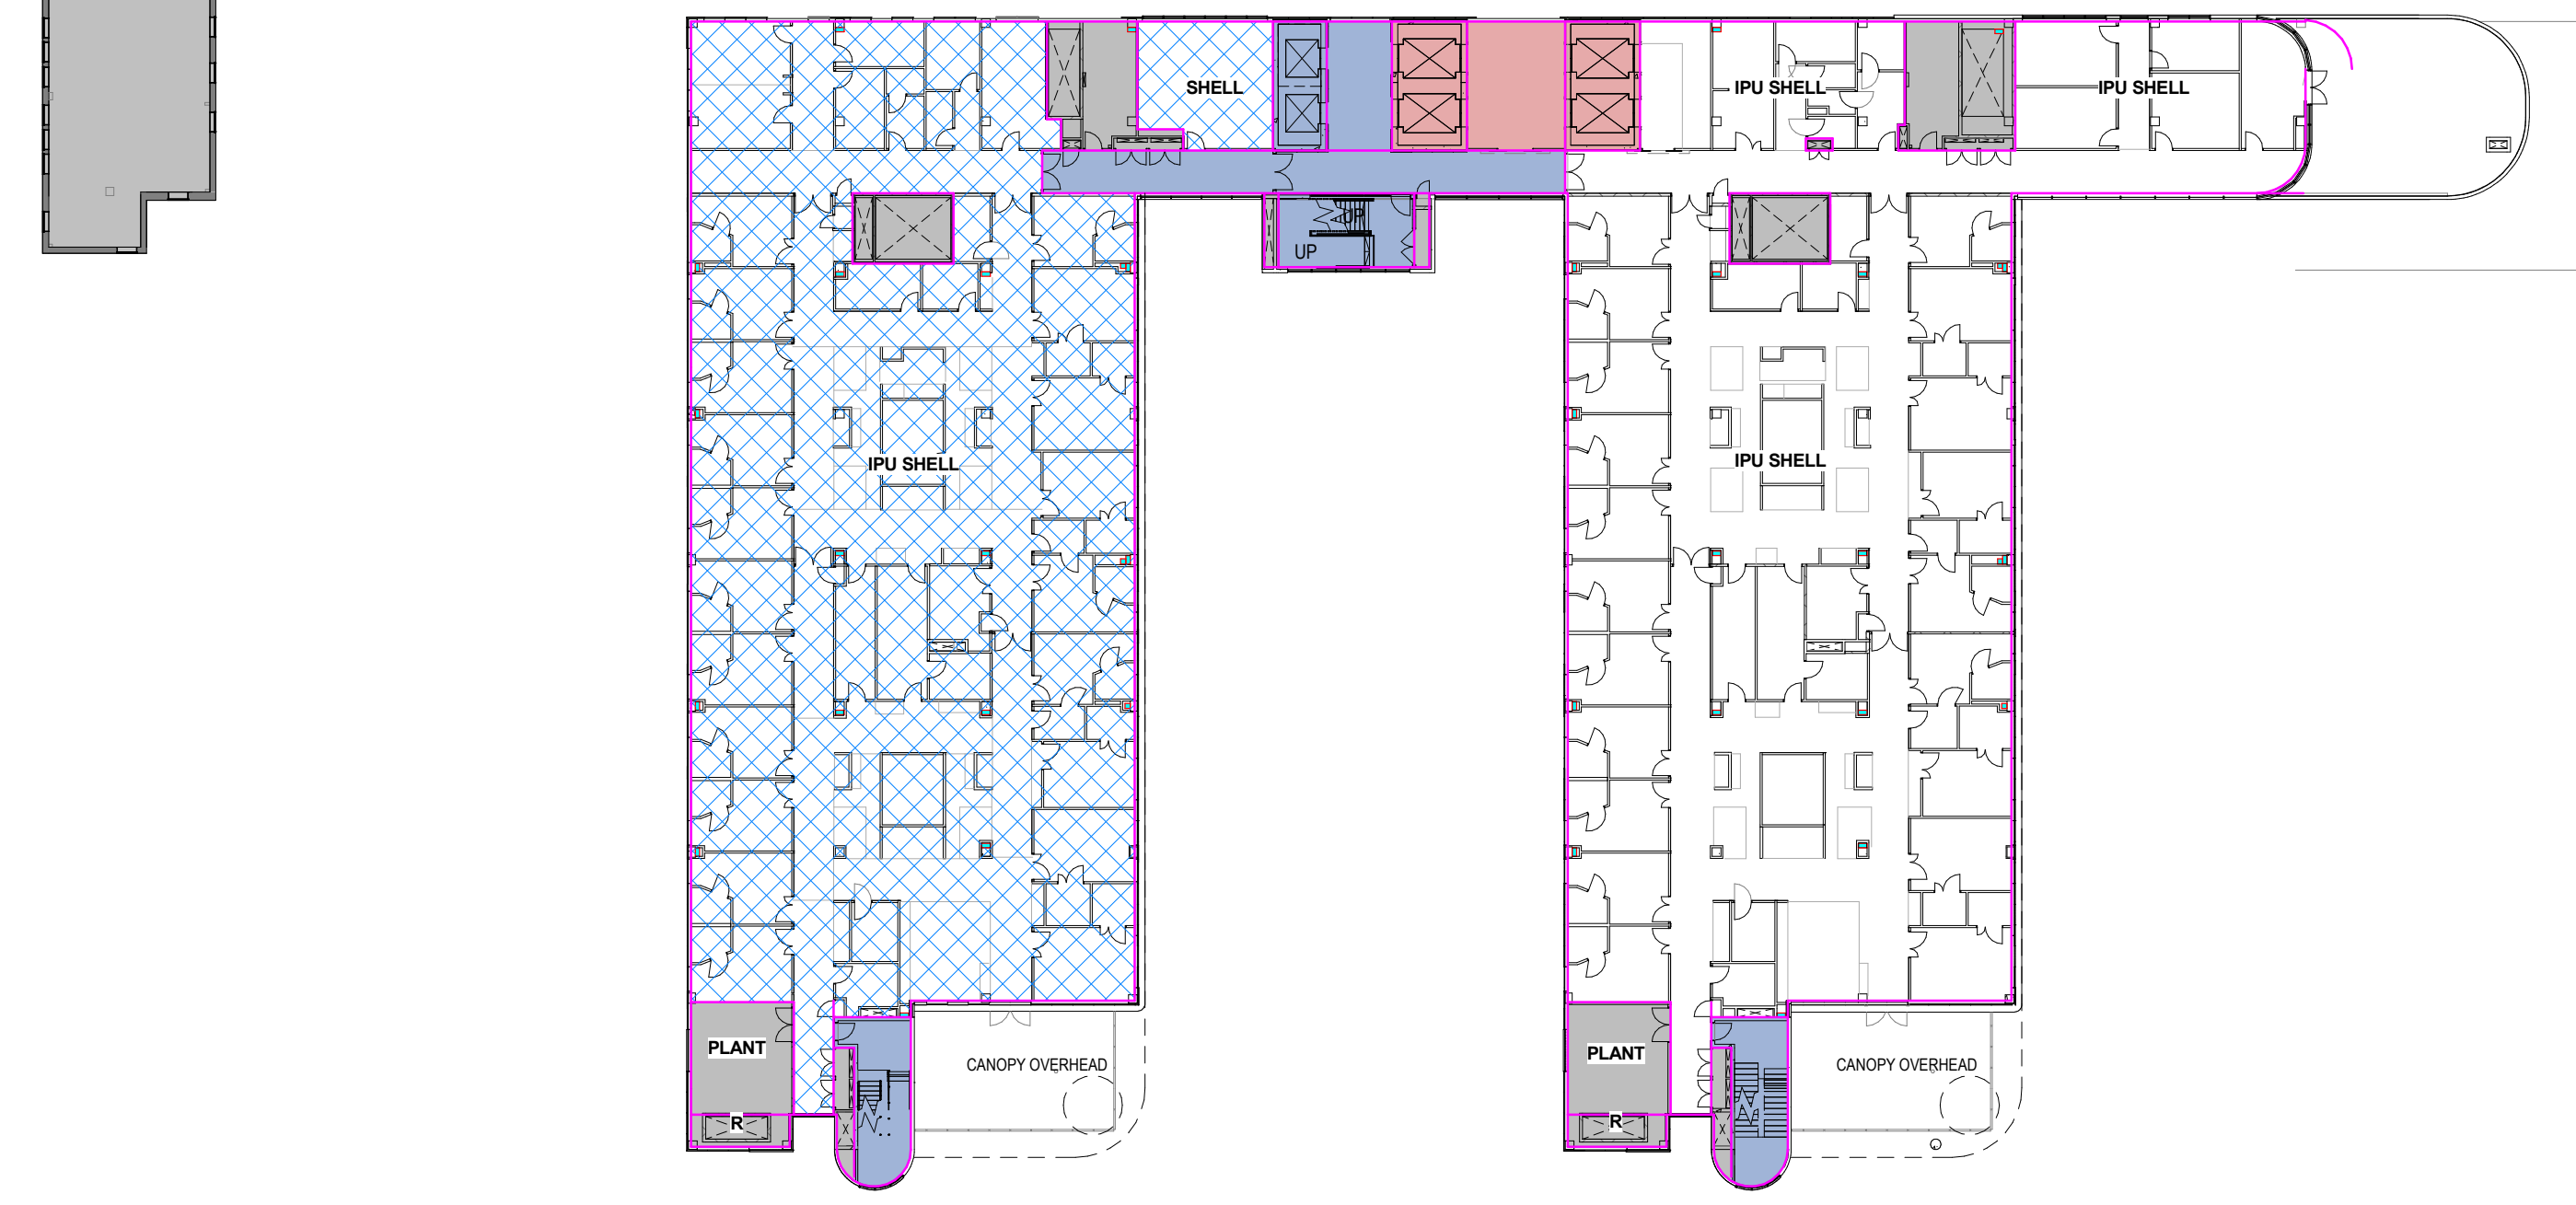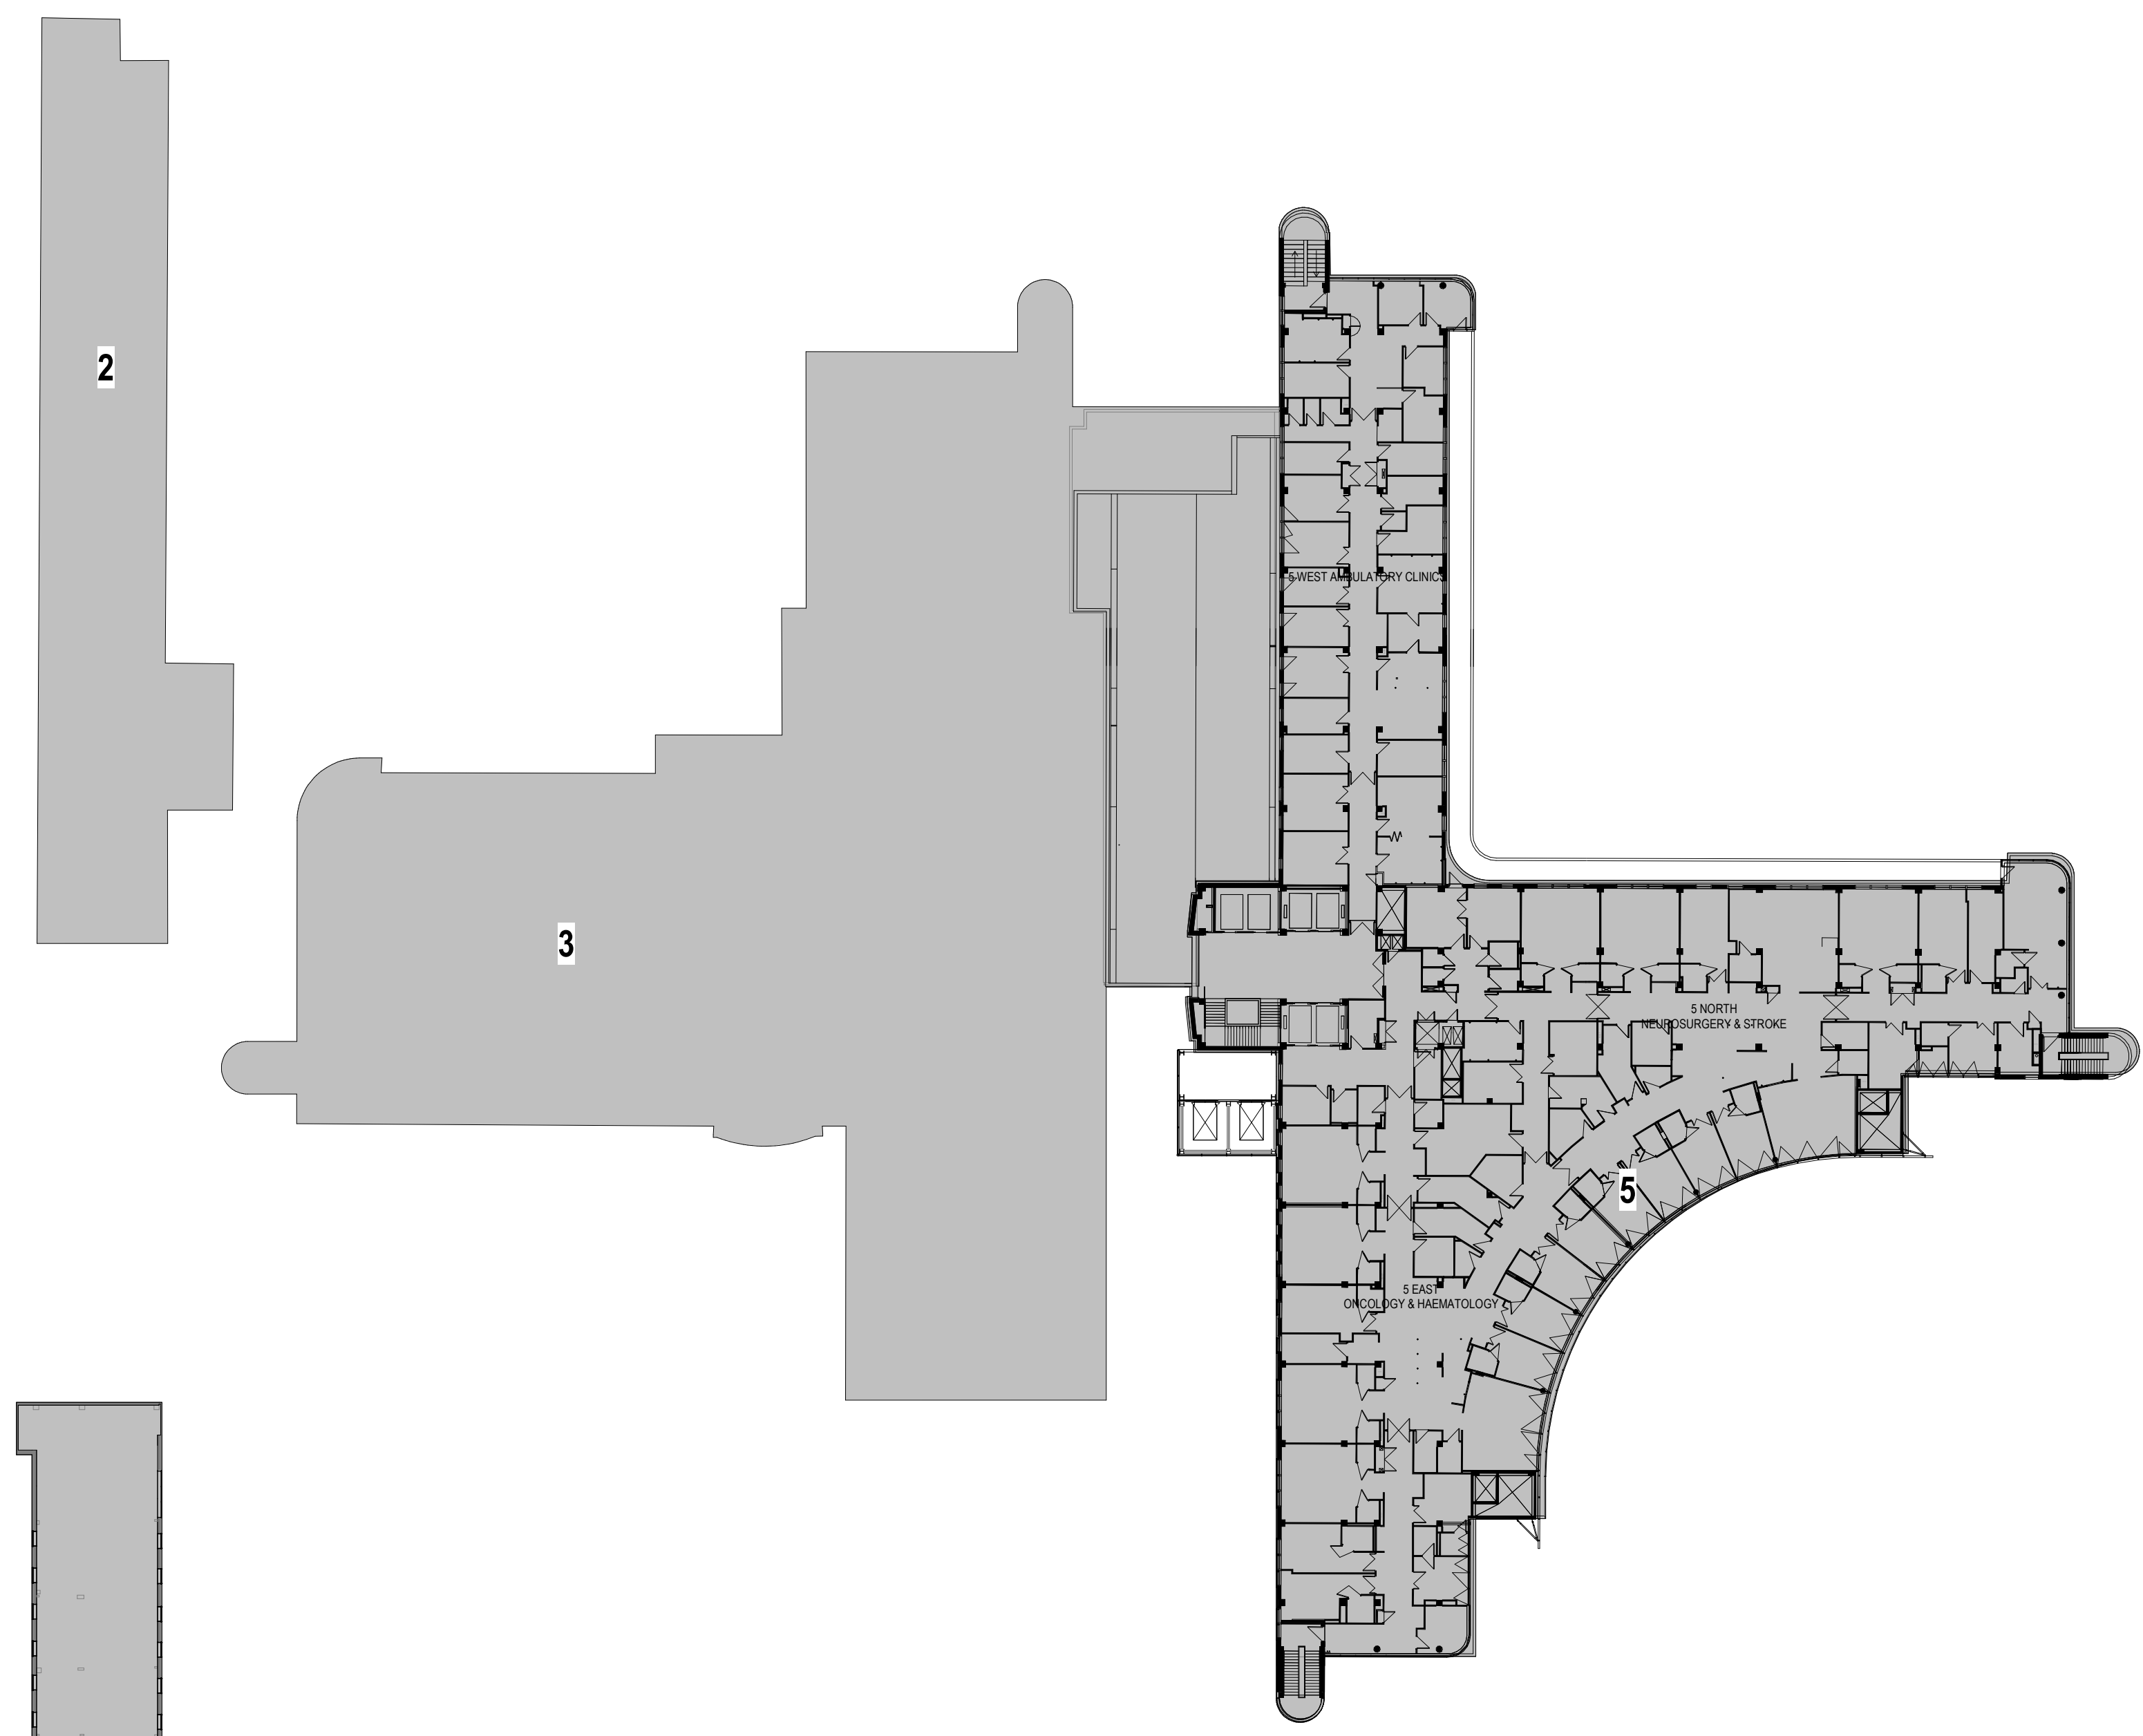

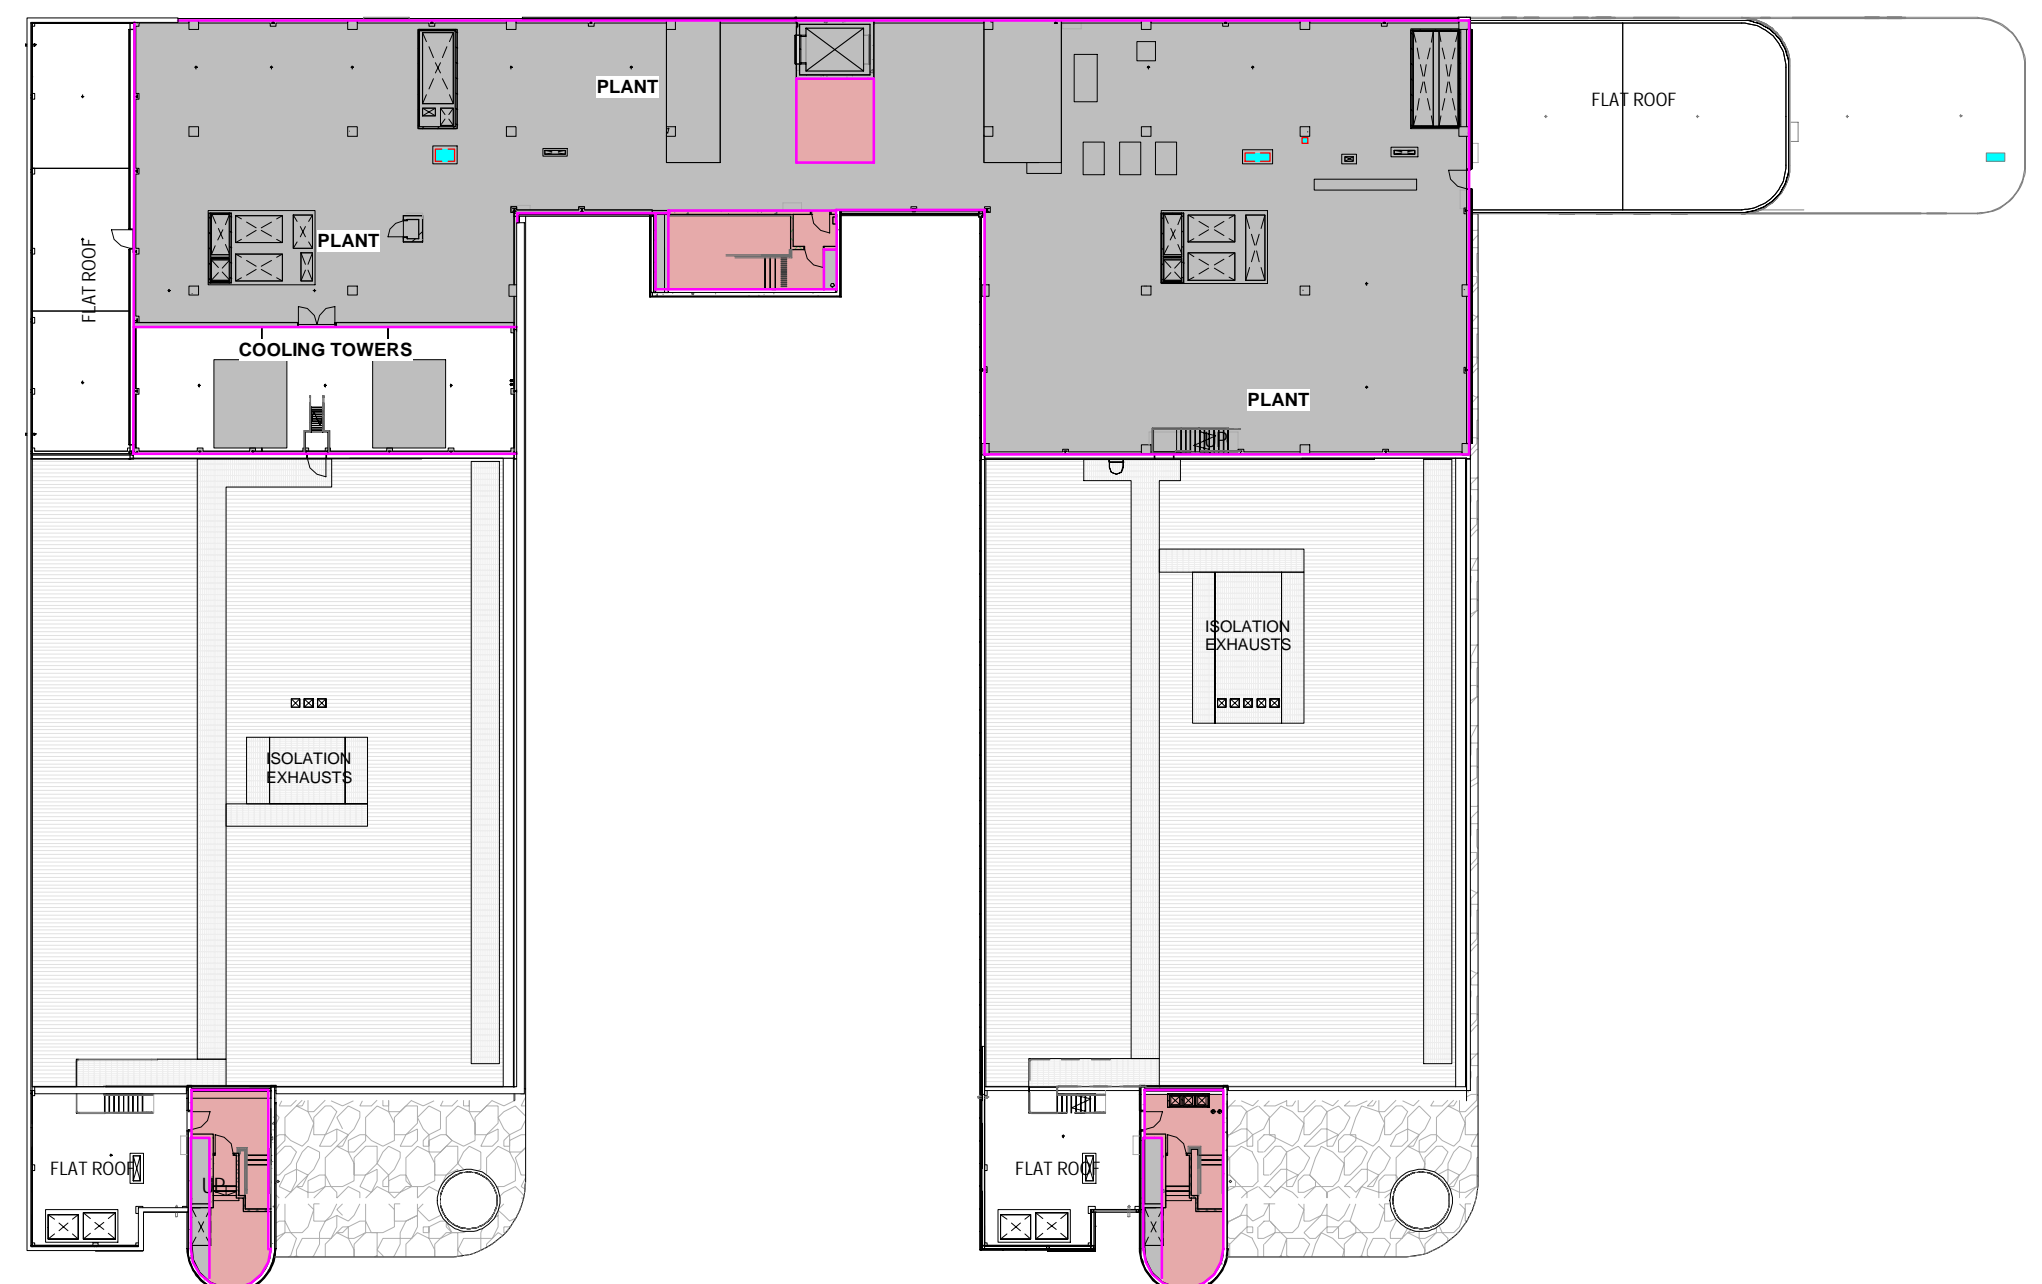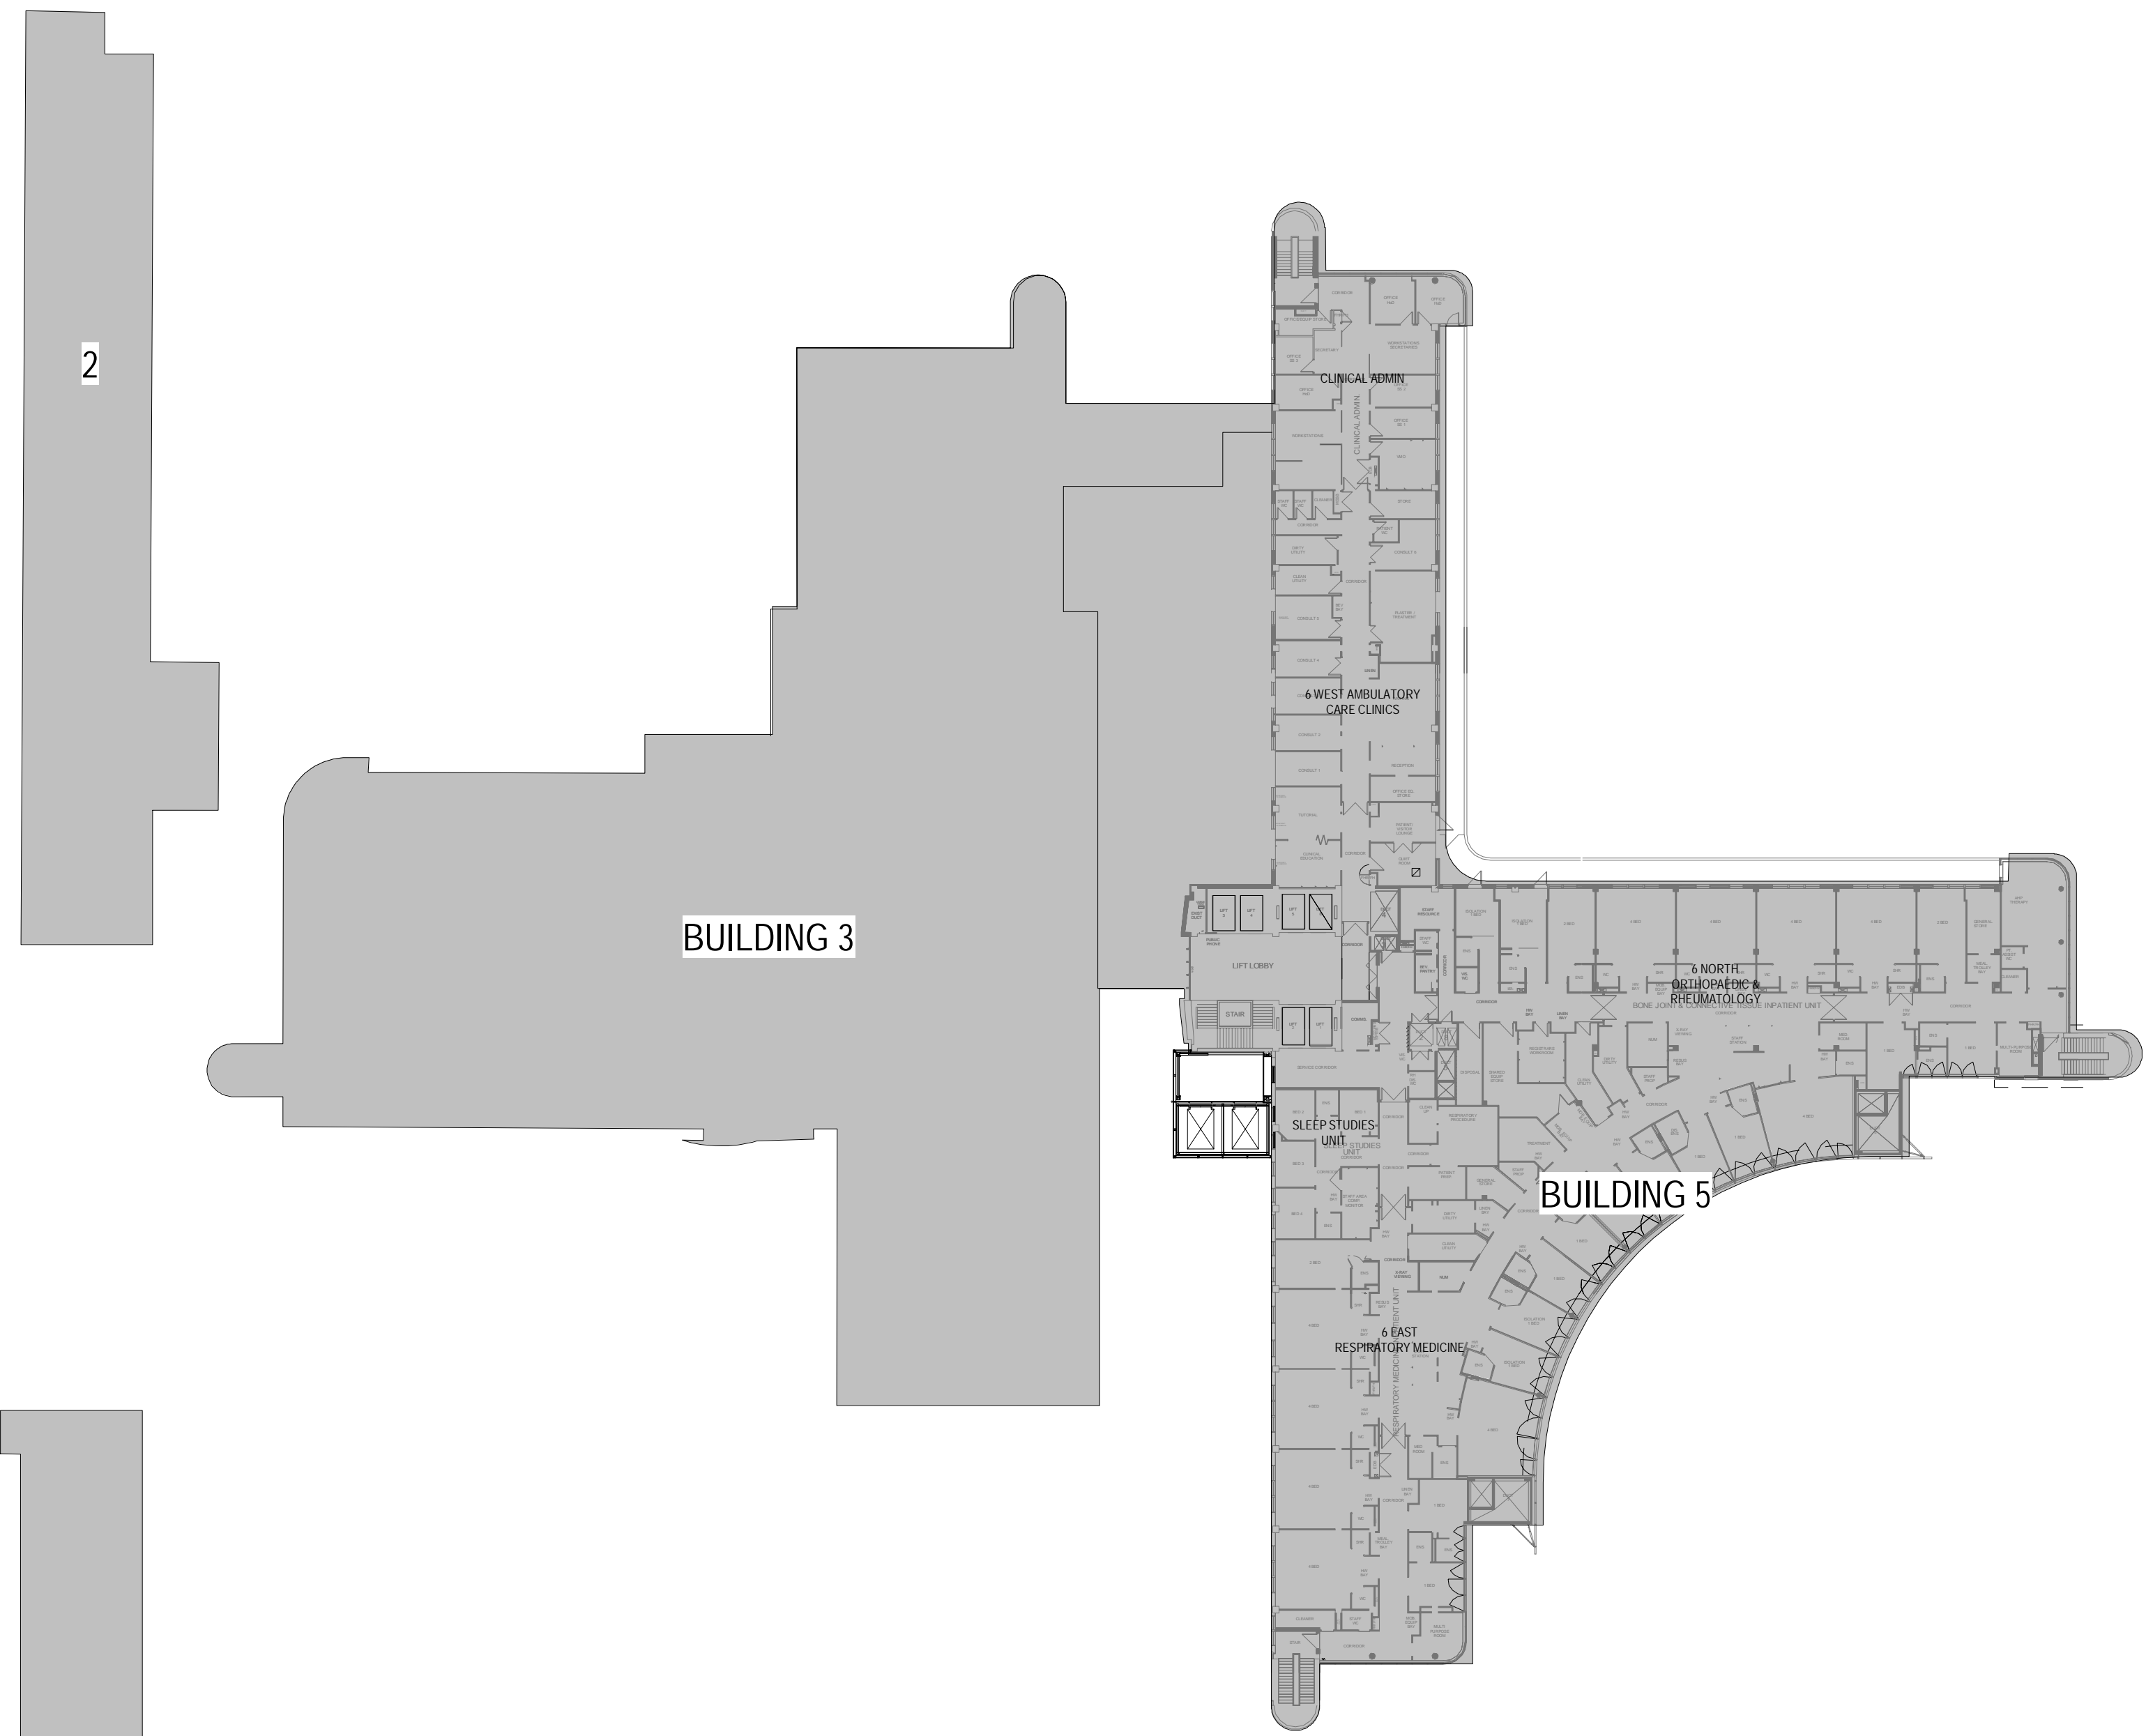


NOTES:
 TO BE READ IN CONJUNCTION WITH SERVICES, STRUCTURAL & CIVIL DOCUMENTATION. ANY DISCREPANCY TO BE BROUGHT TO THE ATTENTION OF JACOBS.

LEGEND:

- BOUNDARY LINE
- XX EXISTING BUILDINGS BUILDING NUMBER
- ENGINEERING/PLANT
- TRAVEL - STAFF
- TRAVEL - PUBLIC
- CLINICAL AREA
- ADMIN AREA
- SUPPORT/ BACK OF HOUSE
- SHARED AREA
- LINKS/TUNNEL/ BRIDGE/HOSP ST
- SHELL AREA
- REFURBISHMENT

REV	DATE	ISSUED BY	APPROVED BY	DESCRIPTION
10	03.02.20	LHI	WB	SECTION 4.55 MODIFICATION ISSUE
9	22.06.18	BY	WB	MAIN WORKS 70% SD ISSUE
8	12.04.18	BY	WB	ISSUED FOR SSIA
7	29.03.18	MMW/EF/BN/MS/AT/VD	WB	SCHEMATIC DESIGN ISSUE
6	16.03.18	MM	WB	SCHEMATIC DESIGN DRAFT ISSUE
5	26.05.16	JS	CY	SHELLED AREAS SHOWN
4	13.05.16	JSCA	CY	SCHEME DESIGN FROZEN BACKGROUNDS
3	15.04.16	JS	CY	70% SCHEME DESIGN ISSUE
2	23.03.16	JS	CY	UPDATES FOR CONSULTANT ISSUE
1	11.03.16	JS	CY	PRELIMINARY ISSUE

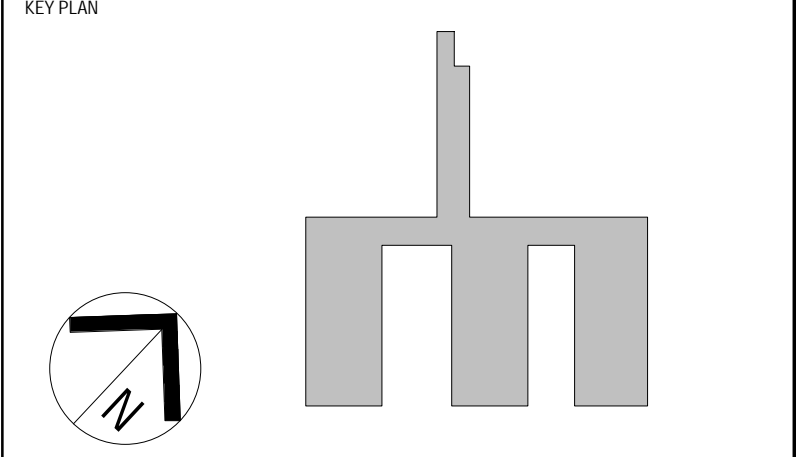

LEVEL 7, 177 PACIFIC HIGHWAY
 NORTH SYDNEY
 NSW 2060
 AUSTRALIA

TEL: +61 2 9628 2100
 FAX: +61 2 9628 2210
 WEB: jacobsc.com

PROJECT
CONCORD HOSPITAL REDEVELOPMENT STAGE 1
 HOSPITAL ROAD
 CONCORD NSW 2139




TITLE
OVERALL PLAN - LEVEL 6

DRAWING STATUS

FOR CERTIFICATION	
DRAWN GAM/MM/REF	DRAWING CHECK WB
DESIGNED AC/DG	DESIGN REVIEW CY
REVIEWED	DATE
APPROVED	DATE

SCALE
1 : 400

PROJECT No.	DRAWING No.	REV
IA064700	NEWB-AR-DRG-0058	10

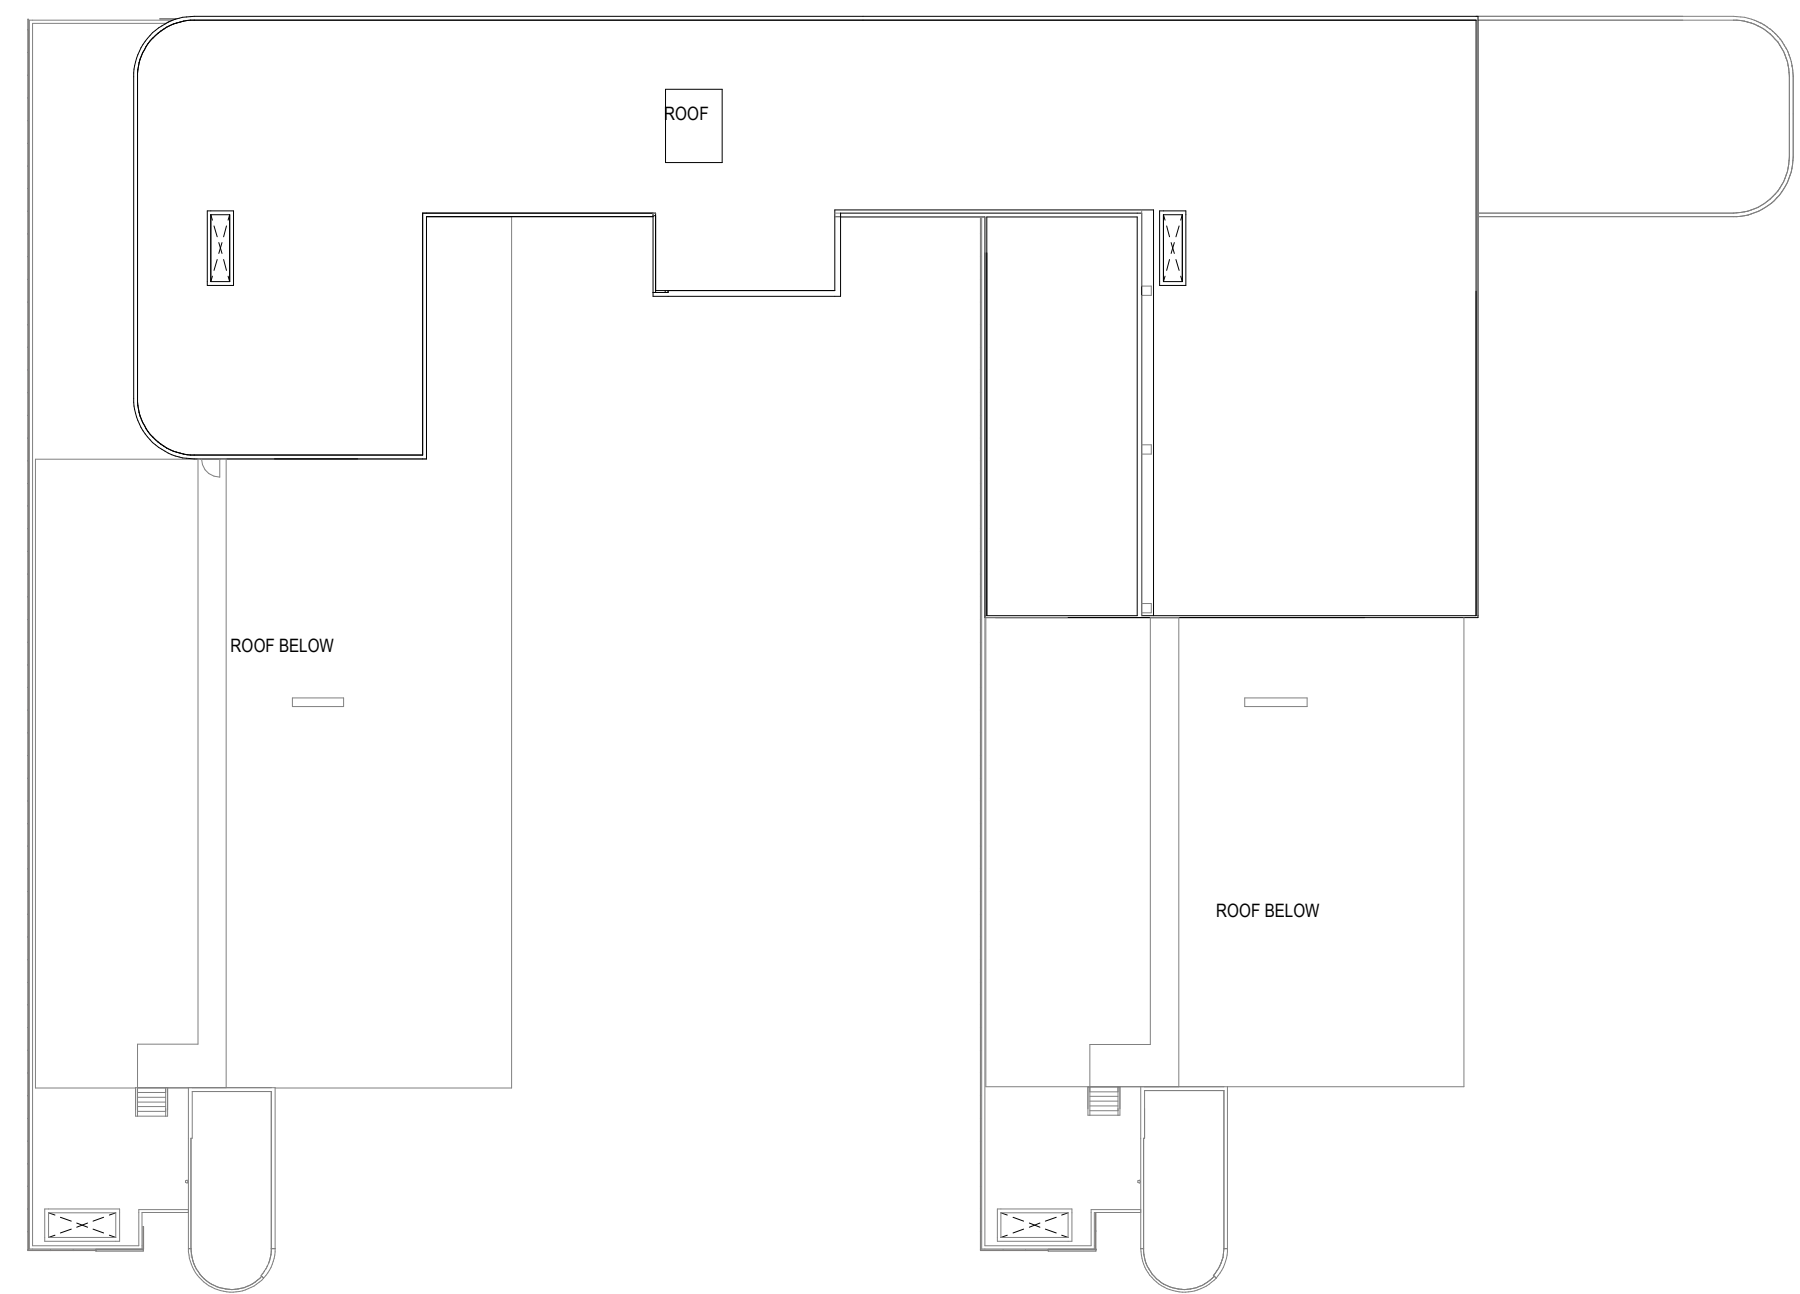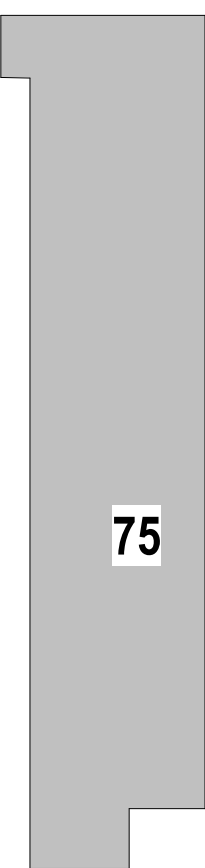
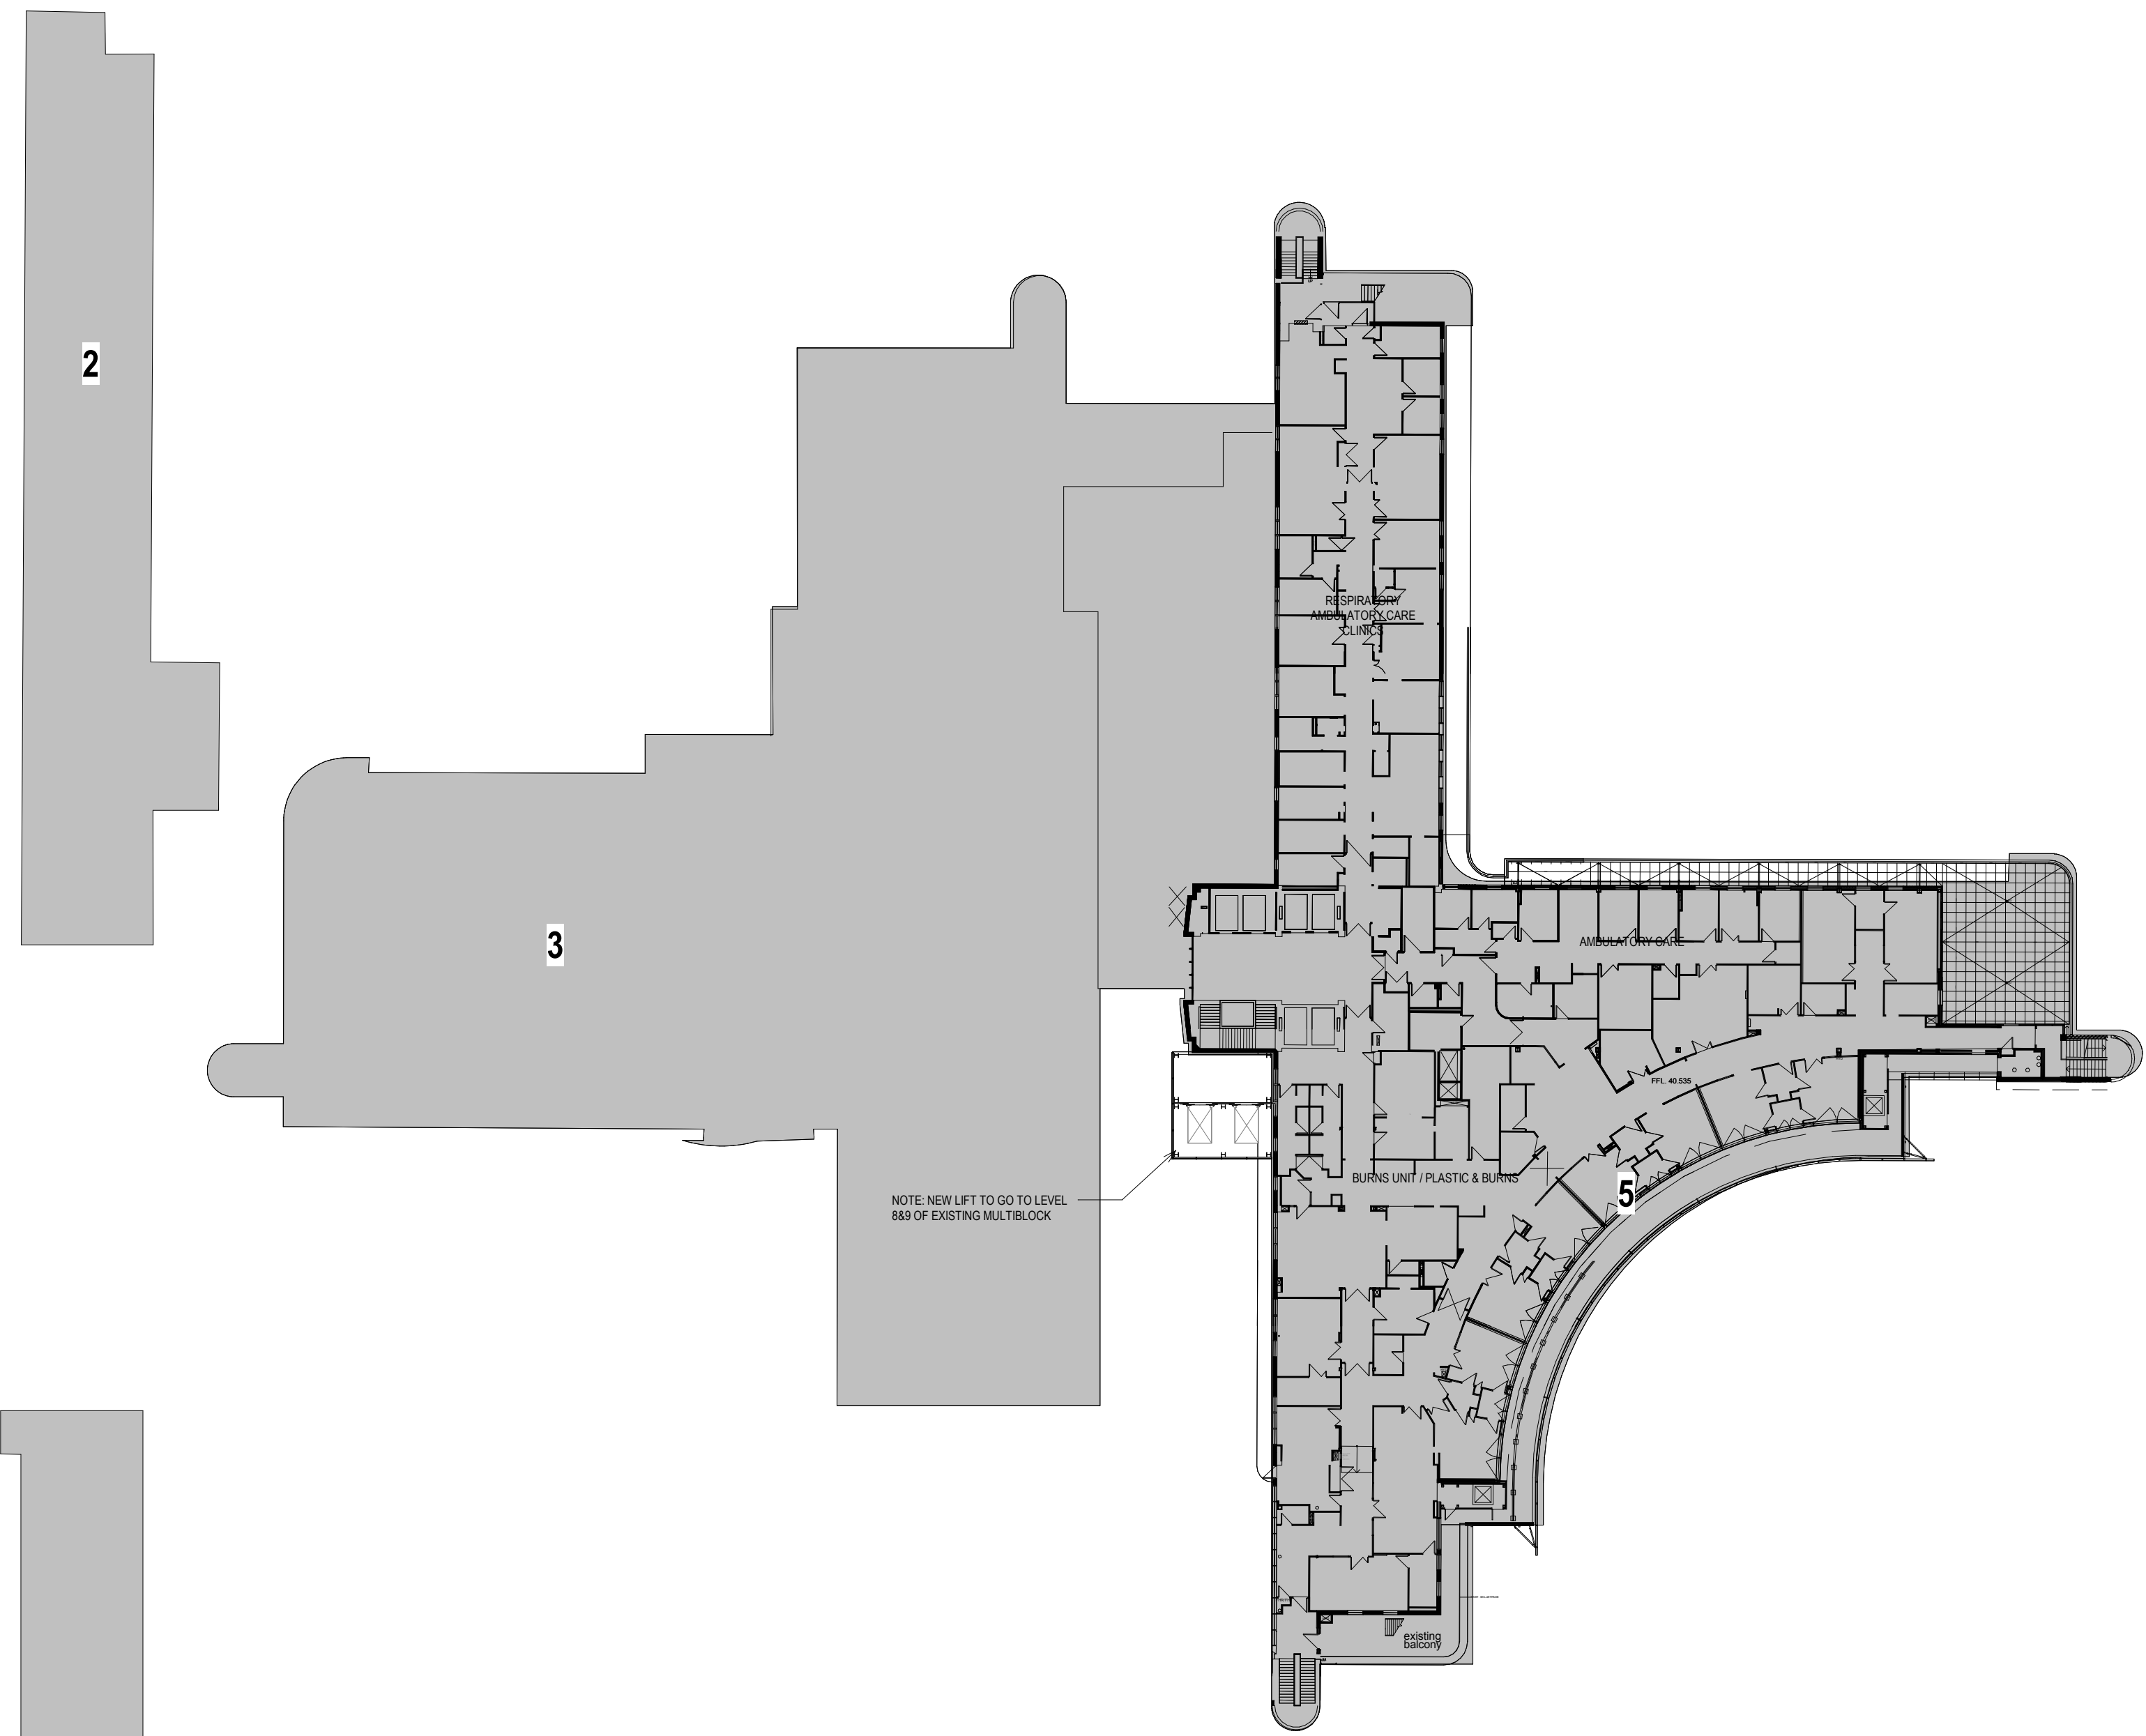


NOTES:
TO BE READ IN CONJUNCTION WITH SERVICES, STRUCTURAL & CIVIL DOCUMENTATION. ANY DISCREPANCY TO BE BROUGHT TO THE ATTENTION OF JACOBS.

LEGEND:

- BOUNDARY LINE
- XX EXISTING BUILDINGS BUILDING NUMBER
- ENGINEERING/PLANT
- TRAVEL - STAFF
- TRAVEL - PUBLIC
- CLINICAL AREA
- ADMIN AREA
- SUPPORT/ BACK OF HOUSE
- SHARED AREA
- LINKS/TUNNEL/ BRIDGE/HOSP ST
- SHELL AREA
- REFURBISHMENT

REV	DATE	DRAWN	REV'D	APP'D	AMENDMENT
6	22.06.18	BY	WB		MAIN WORKS 70% DD ISSUE
5	12.04.18	BY	WB		ISSUED FOR S&S&K
4	29.03.18	MW/EF/ BY/WHS/ ANY/LD	WB		SCHEMATIC DESIGN ISSUE
3	16.03.18	MW	WB		SCHEMATIC DESIGN DRAFT ISSUE
2	26.05.16	JS	CY		SHELLED AREAS SHOWN
1	13.05.16	JS/GA	CY		SCHEME DESIGN FROZEN BACKGROUNDS

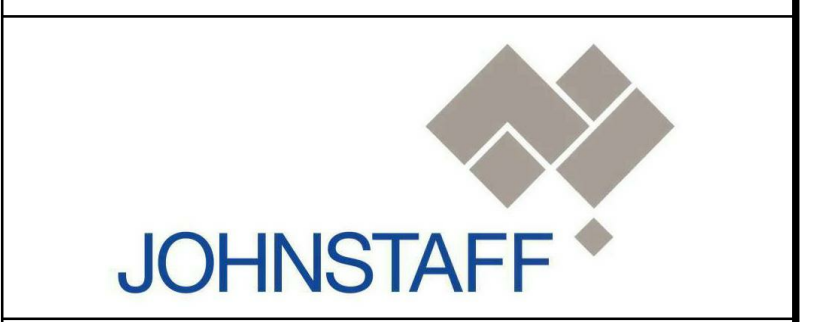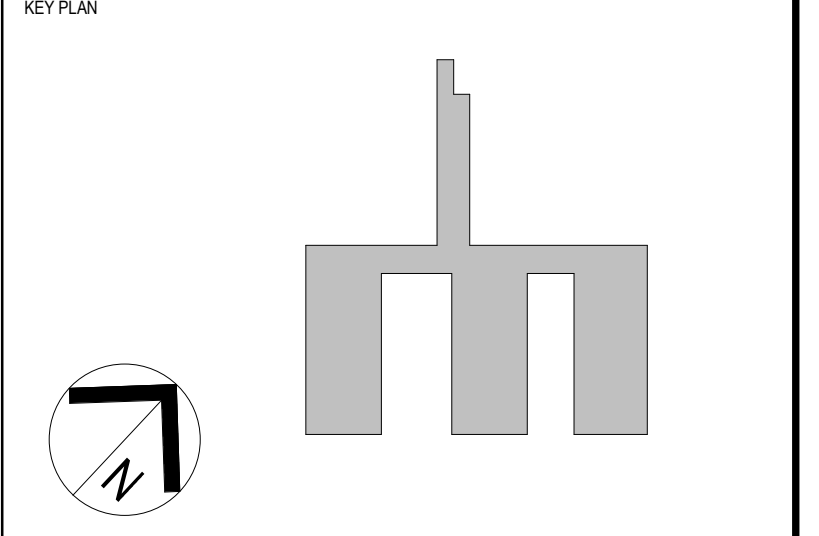

LEVEL 7, 177 PACIFIC HIGHWAY
NORTH STONEY
NSW 2158
AUSTRALIA

TEL: +61 2 9528 2100
FAX: +61 2 9528 2010
WEB: jacobson.com

PROJECT
CONCORD HOSPITAL
REDEVELOPMENT STAGE 1
HOSPITAL ROAD
CONCORD NSW 2139

TITLE
OVERALL PLAN - LEVEL 7

DRAWING STATUS
SCHEMATIC DESIGN

DRAWN: GA/MW/MR/EF	DRAWING CHECK: WB
DESIGNED: AC/DG	DESIGN REVIEW: CY
REVIEWED:	DATE:
APPROVED:	DATE:

SCALE:
1 : 400

PROJECT No. IA064700 DRAWING No. NEWB-AR-DRG-0059 REV 6