
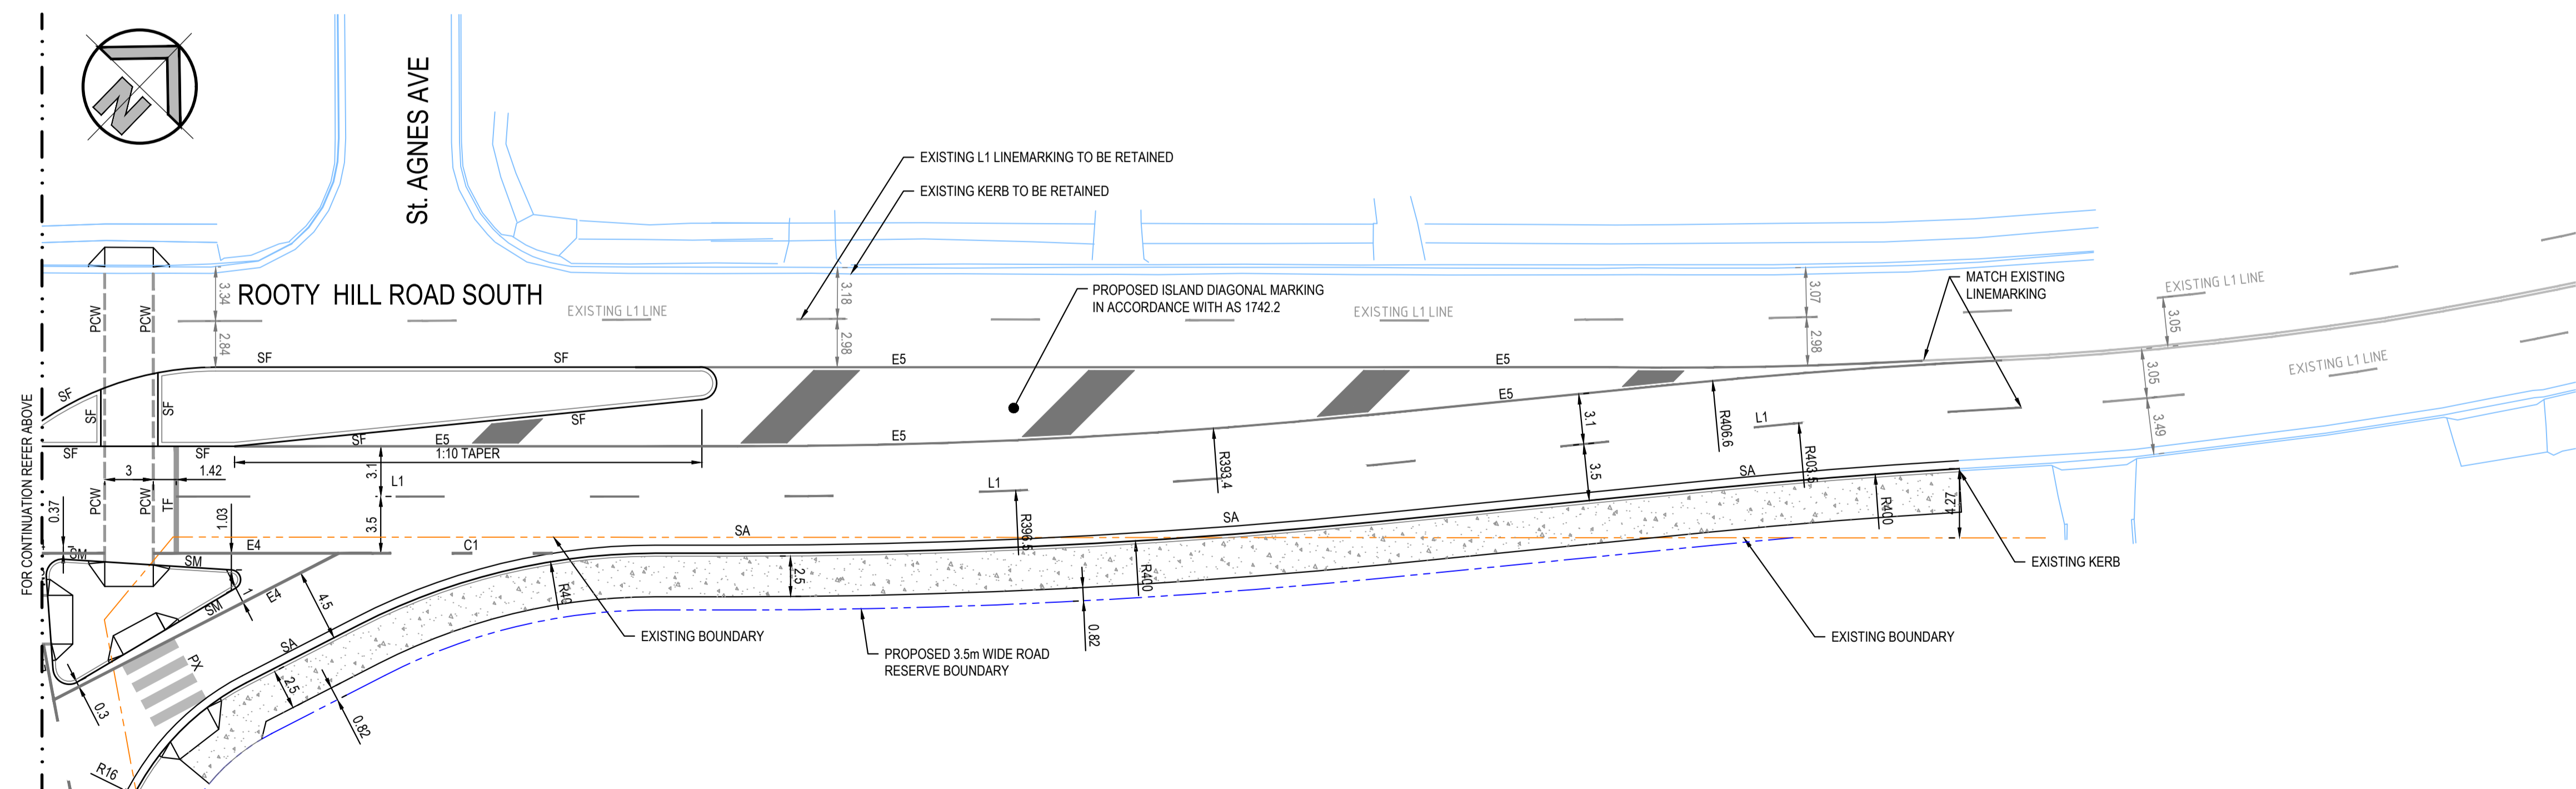


LOT 3

INTERSECTION LAYOUT - CONCEPT LINEMARKING PLAN

SCALE: 1:250 @A1

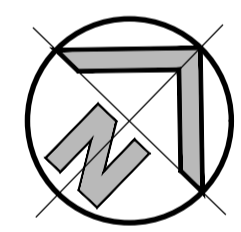

INTERSECTION LAYOUT - CONCEPT LINEMARKING PLAN

SCALE: 1:250 @A1

LEGEND

- EXISTING BOUNDARY
- PROPOSED 3.5m WIDE ROAD RESERVE BOUNDARY
- PROPOSED KERB & GUTTER - SA
- PROPOSED MOUNTABLE KERB - SF
- EXISTING KERB TO BE RETAINED



RMS REGISTRATION NUMBER:

CONCEPT

SURVEY INFORMATION			
SURVEYED BY LANDPARTNERS			
DATUM: AHD			
ORIGIN OF LEVELS: PM 30122 RL 43.58			
REVISION	AMENDMENT	DRAWN	DESIGNED
02	RE-ISSUED FOR REVIEW	LC	TD
01	ISSUED FOR REVIEW	LC	TD

Client	FRASERS PROPERTY AUSTRALIA
Architect	
This drawing and design remains the property of Henry & Hymas and may not be copied in whole or in part without the prior written approval of Henry & Hymas.	

Suite 2.01
828 Pacific Highway
Gordon NSW 2072

Telephone
+61 2 9417 8400
Facsimile
+61 2 9417 8337
Email
email@hhconsult.com.au
Web
www.henryandhymas.com.au



Project
**INTERSECTION AND ROAD WIDENING
ROOTY HILL RD SOUTH, EASTERN CREEK, NSW**

Title
**INTERSECTION LAYOUT-CONCEPT
LINEMARKING PLAN,**

Drawn	L. CAHA	Designed	L. CAHA	Date	MAY 2020	
Checked	T. DEMPSEY	Approved	A. FRANCIS	Scale	1:250 @A1	
Drawing number	20543_CON_C601				Revision	02