

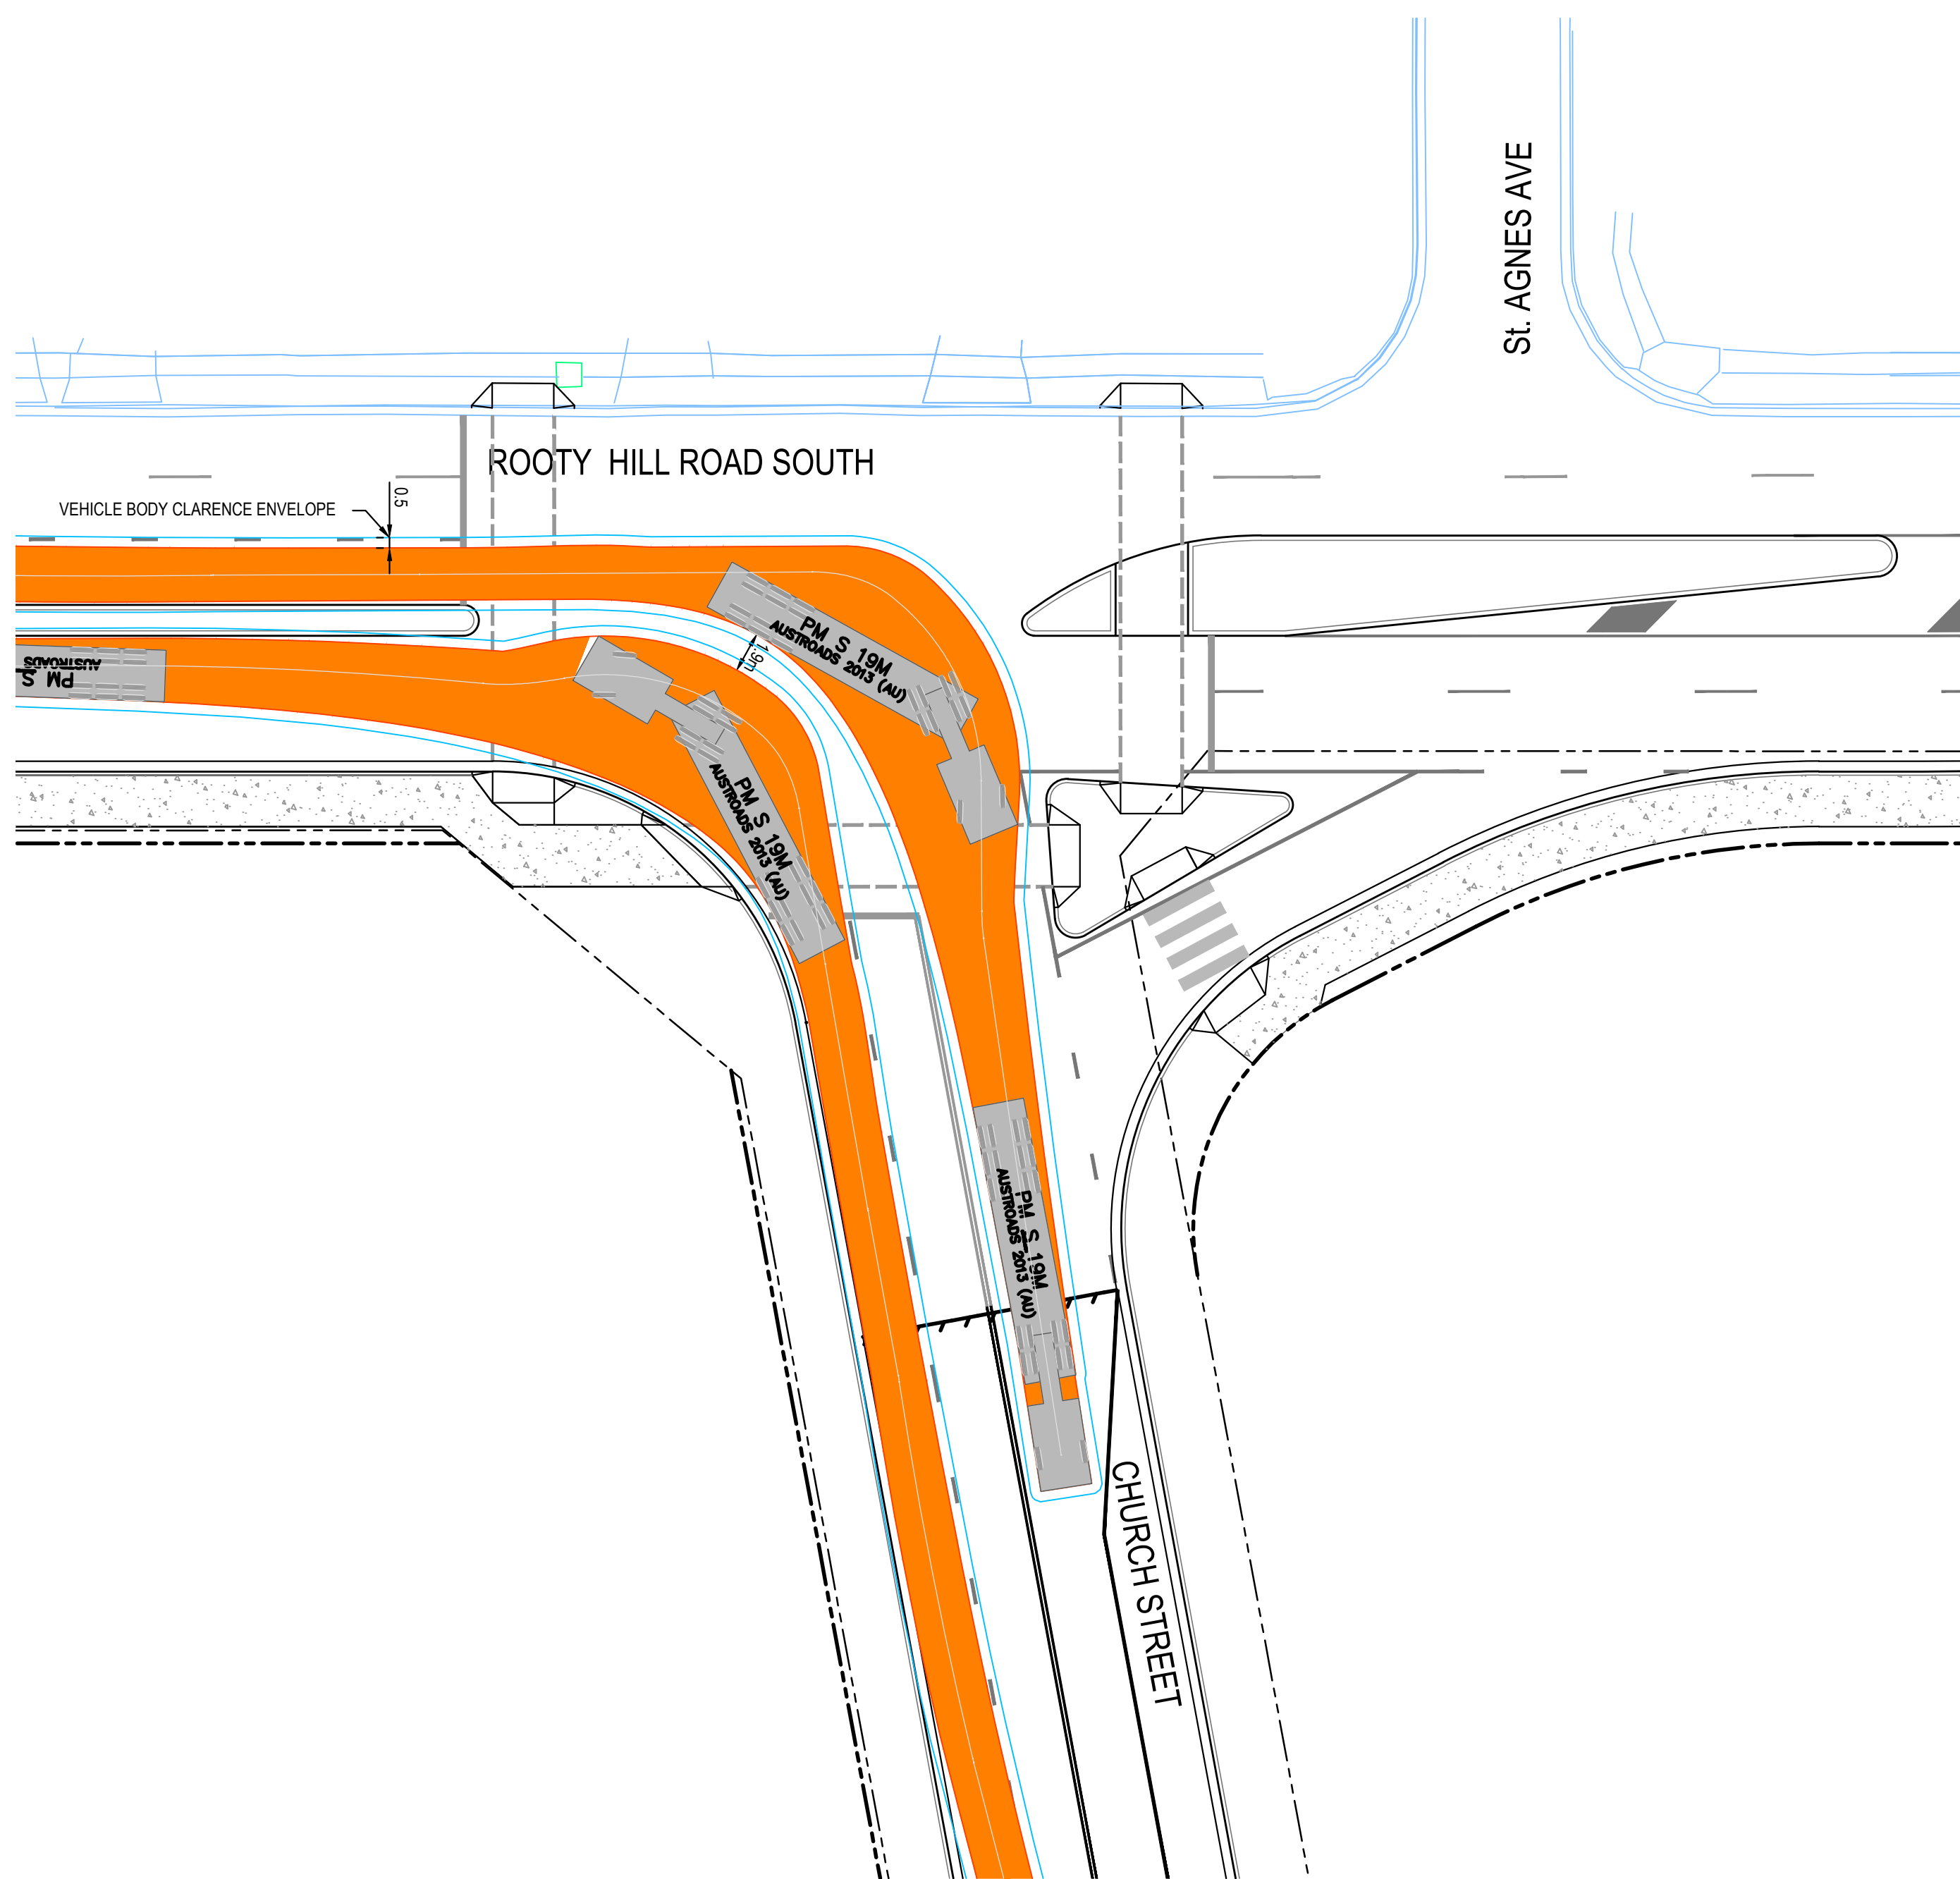


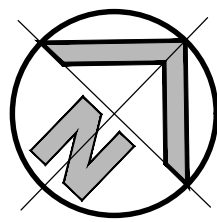


INTERSECTION LAYOUT - TURNING PATHS

SCALE: 1:250@A1

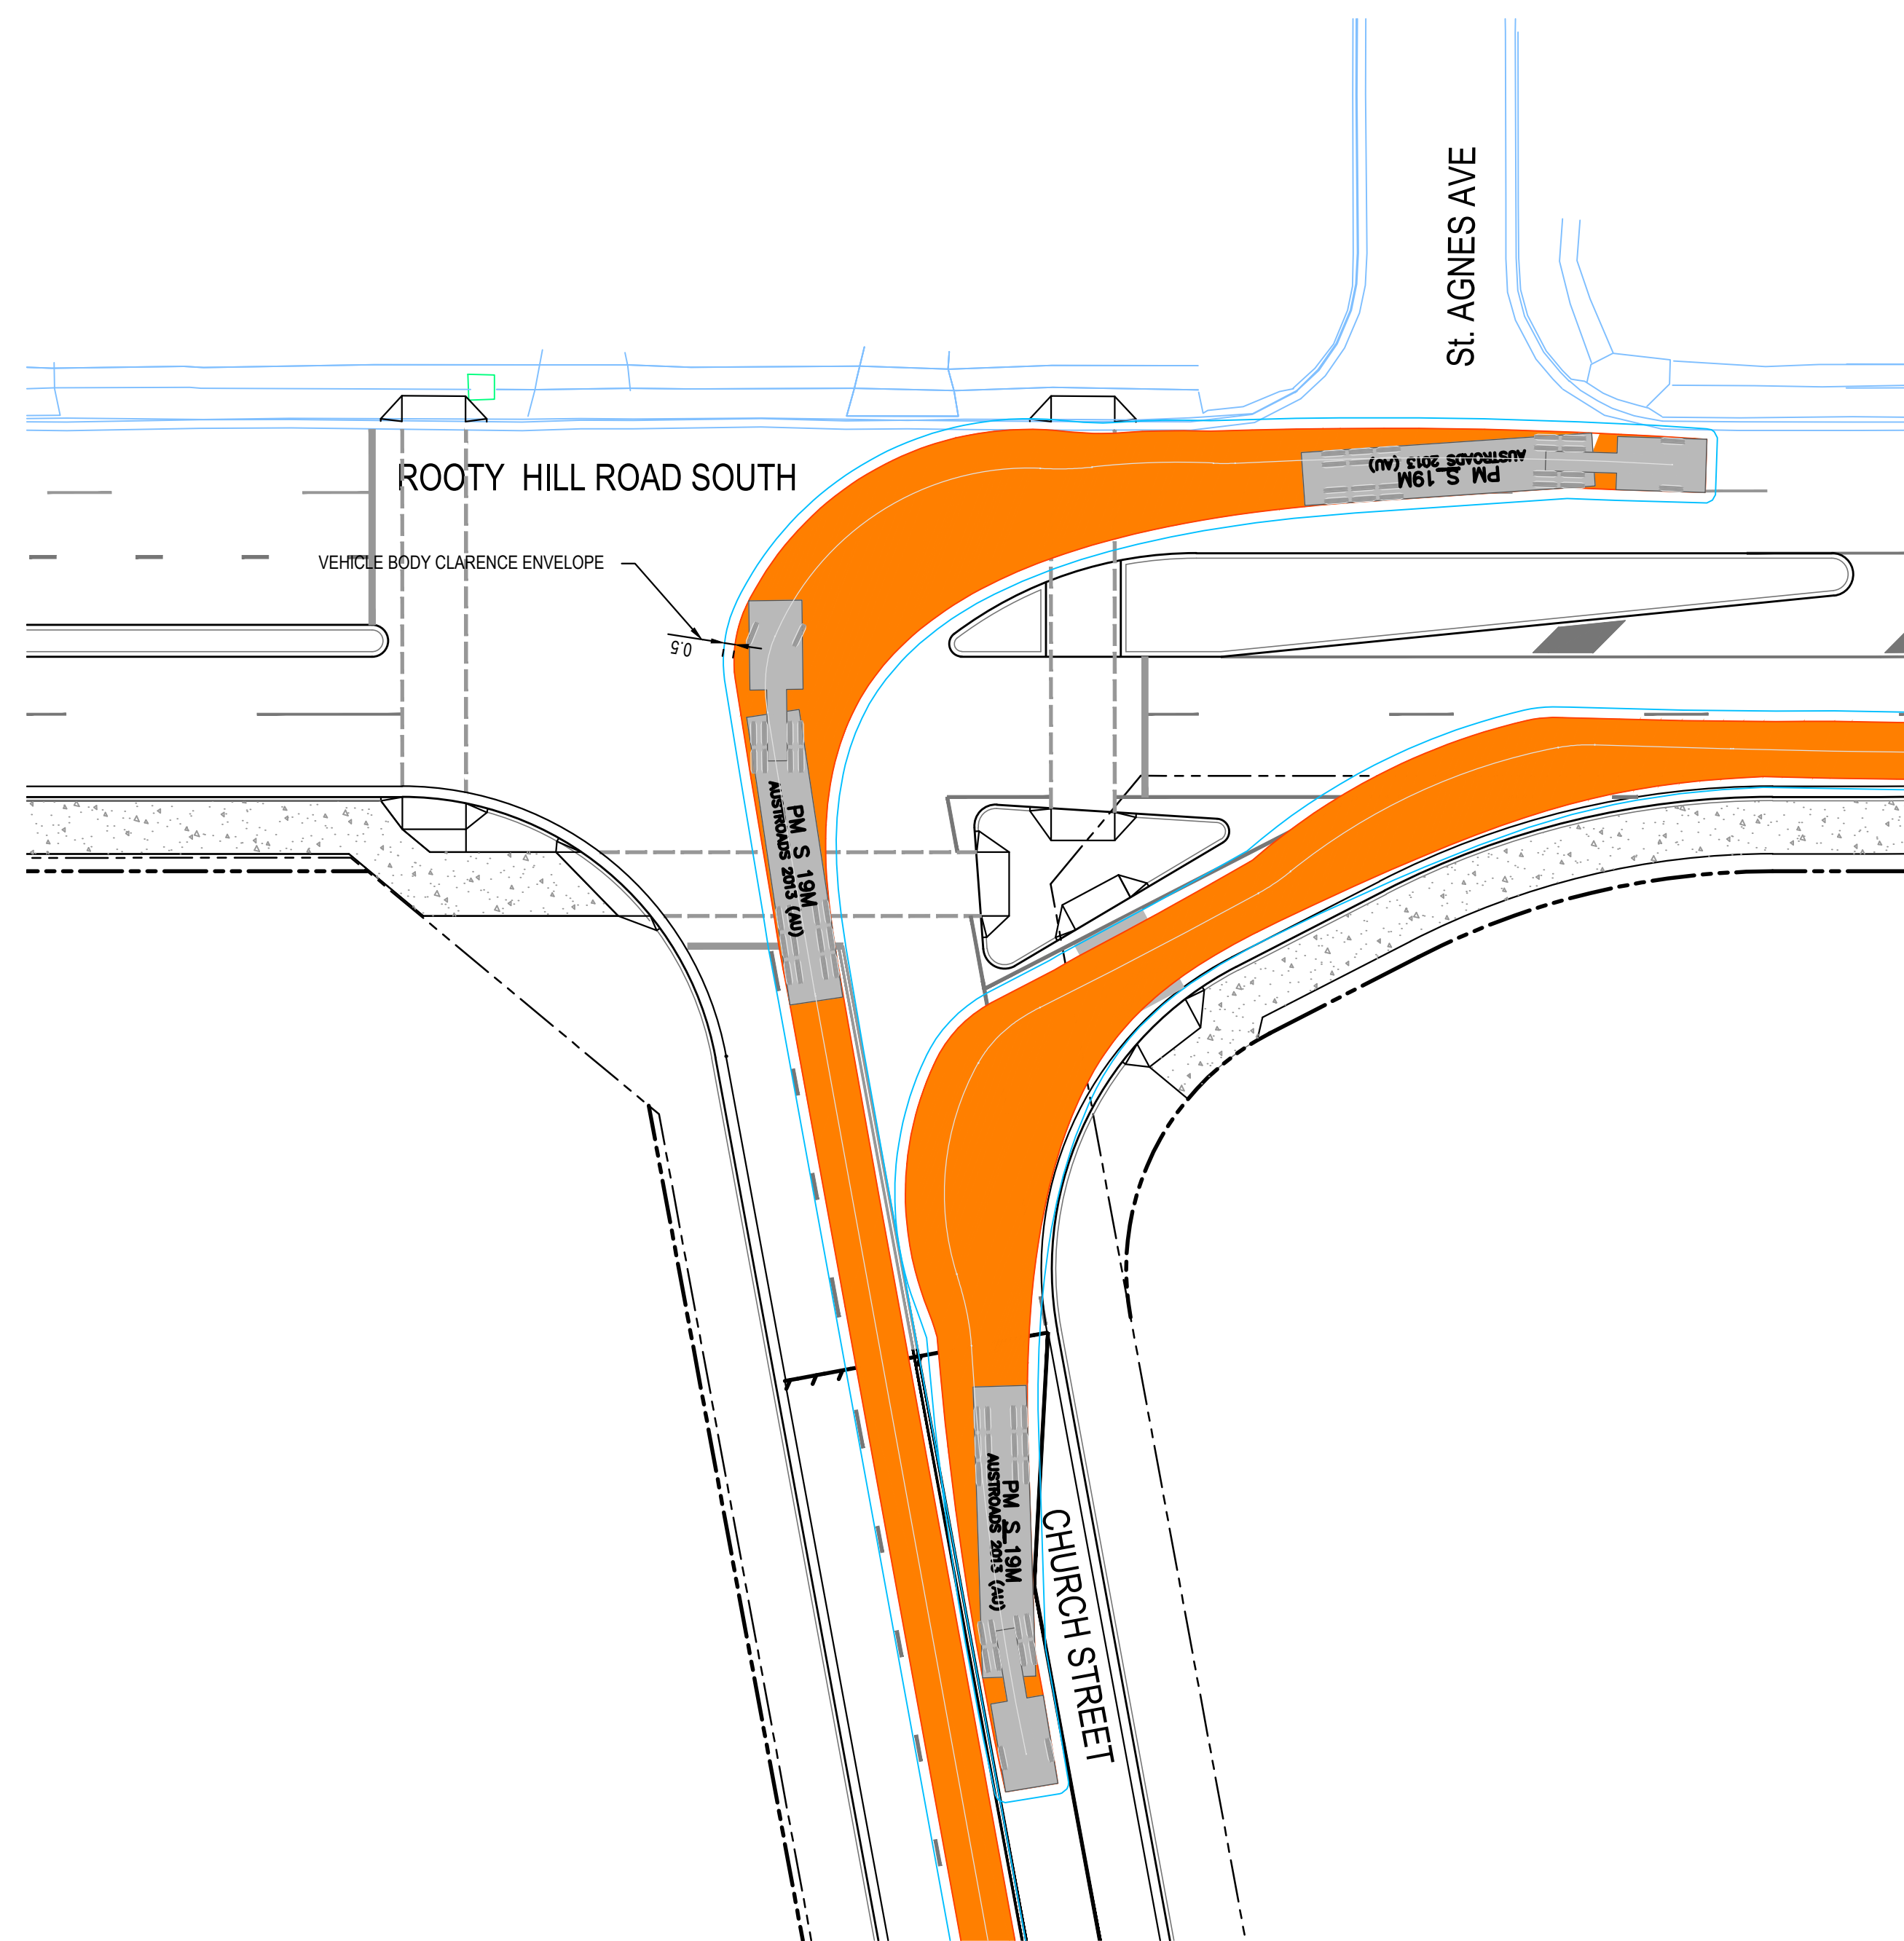

INTERSECTION LAYOUT - TURNING PATHS

SCALE: 1:250@A1

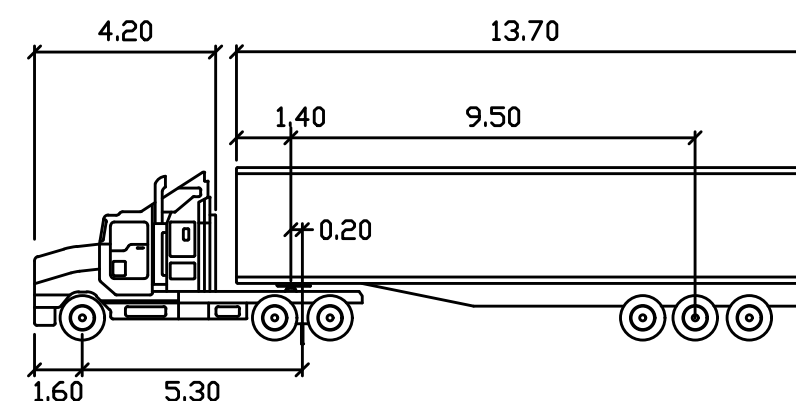

PM S 19M

Tractor Width	2.50	Lock to Lock Time	6.0
Trailer Width	2.50	Steering Angle	27.8
Tractor Track	2.50	Articulating Angle	70.0
Trailer Track	2.50		

VEHICLE PROFILES

N.T.S





SCALE 1:250

RMS REGISTRATION NUMBER:

CONCEPT

SURVEY INFORMATION SURVEYED BY LANDPARTNERS DATUM: AHD ORIGIN OF LEVELS: PM 30122 RL 43.58										Client FRASERS PROPERTY AUSTRALIA Architect										Suite 2.01 628 Pacific Highway Gordon NSW 2072  Global Mark.com.au Telephone +61 2 9417 8400 Facsimile +61 2 9417 8337 Email email@hthconsult.com.au Web www.henryandhymas.com.au 										Project INTERSECTION AND ROAD WIDENING ROOTY HILL RD SOUTH, EASTERN CREEK, NSW Checked T. DEMPSEY Approved A. FRANCIS Scale @A1 1:250 @ A1 Title INTERSECTION LAYOUT-CONCEPT TURNING PATHS, SHEET 1 OF 2 Drawing number 20543_CON_C650 Revision 02									
02 RE-ISSUED FOR REVIEW LC TD 20.01.2022										01 ISSUED FOR REVIEW LC TD 29.10.2021										REVISION AMENDMENT DRAWN DESIGNED DATE REVISION AMENDMENT DRAWN DESIGNED DATE																			

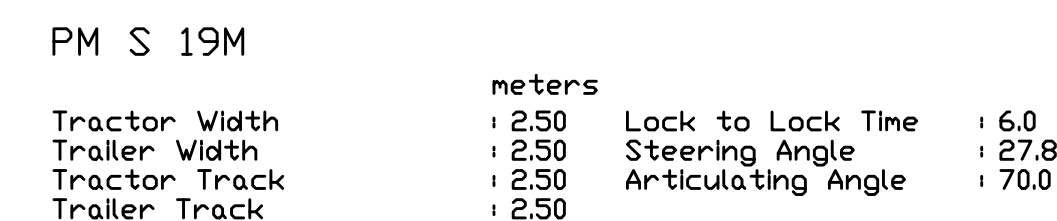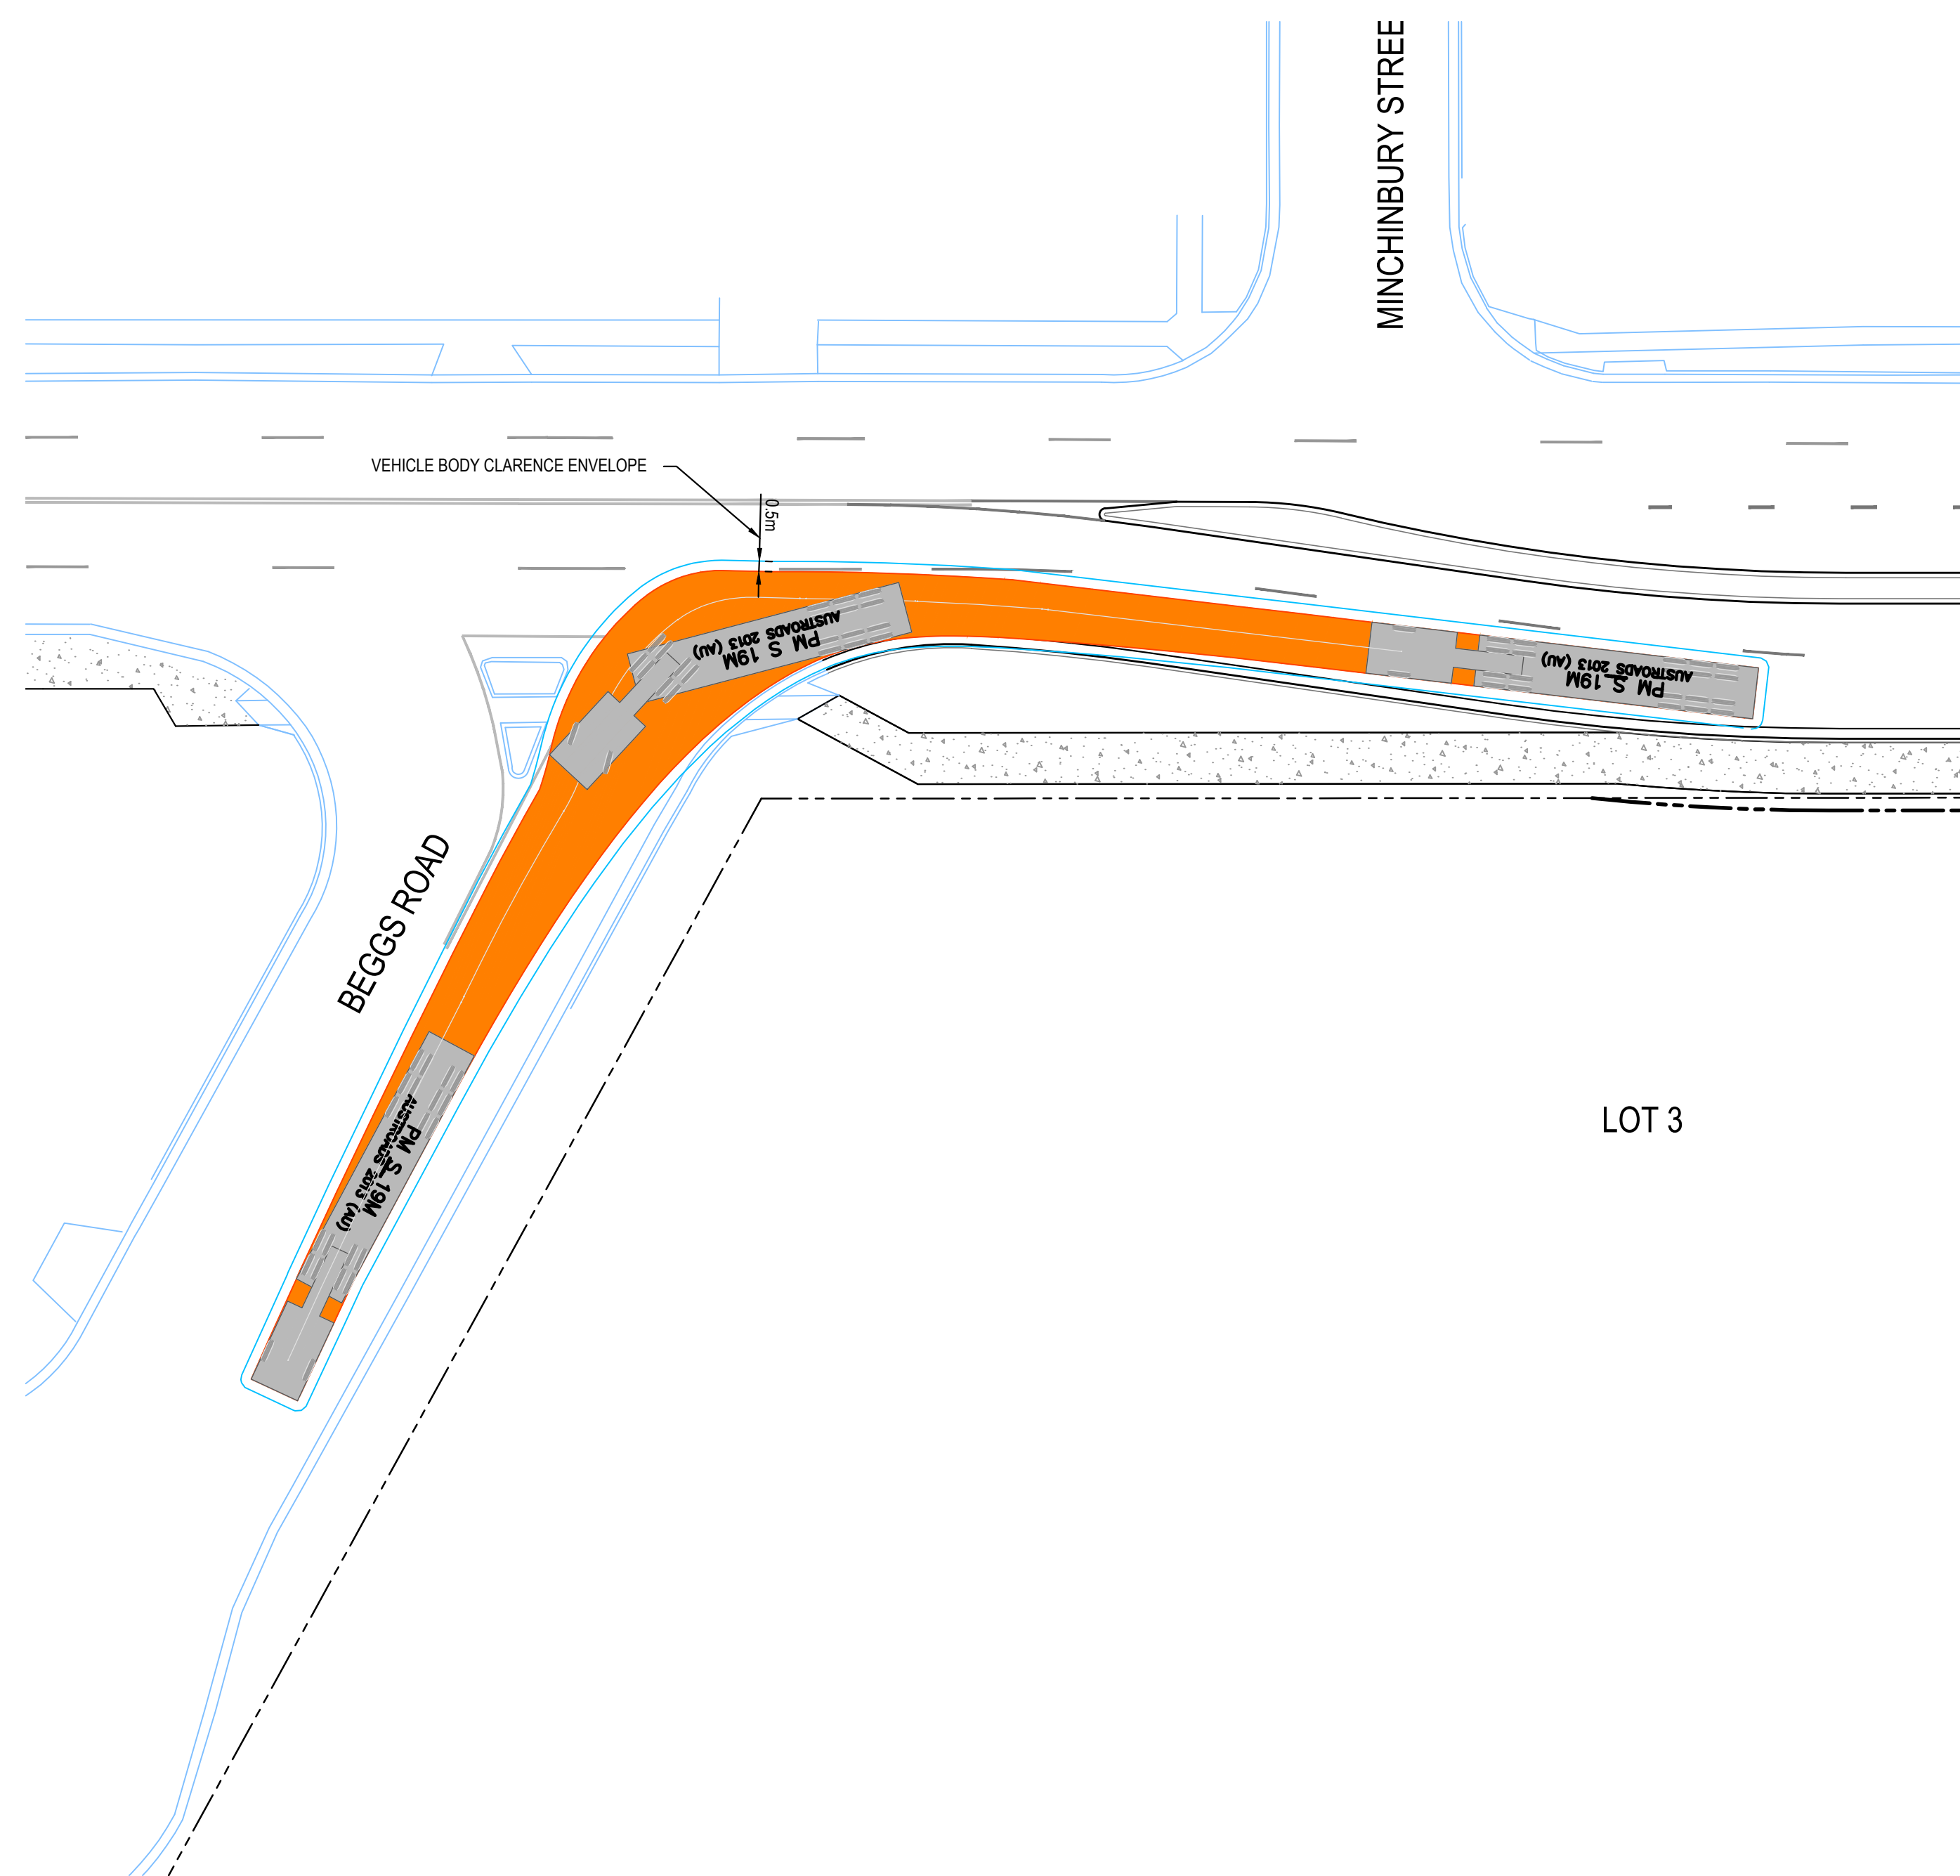

SCALE: 1:250@A1



CONCEPT

[illegible]