


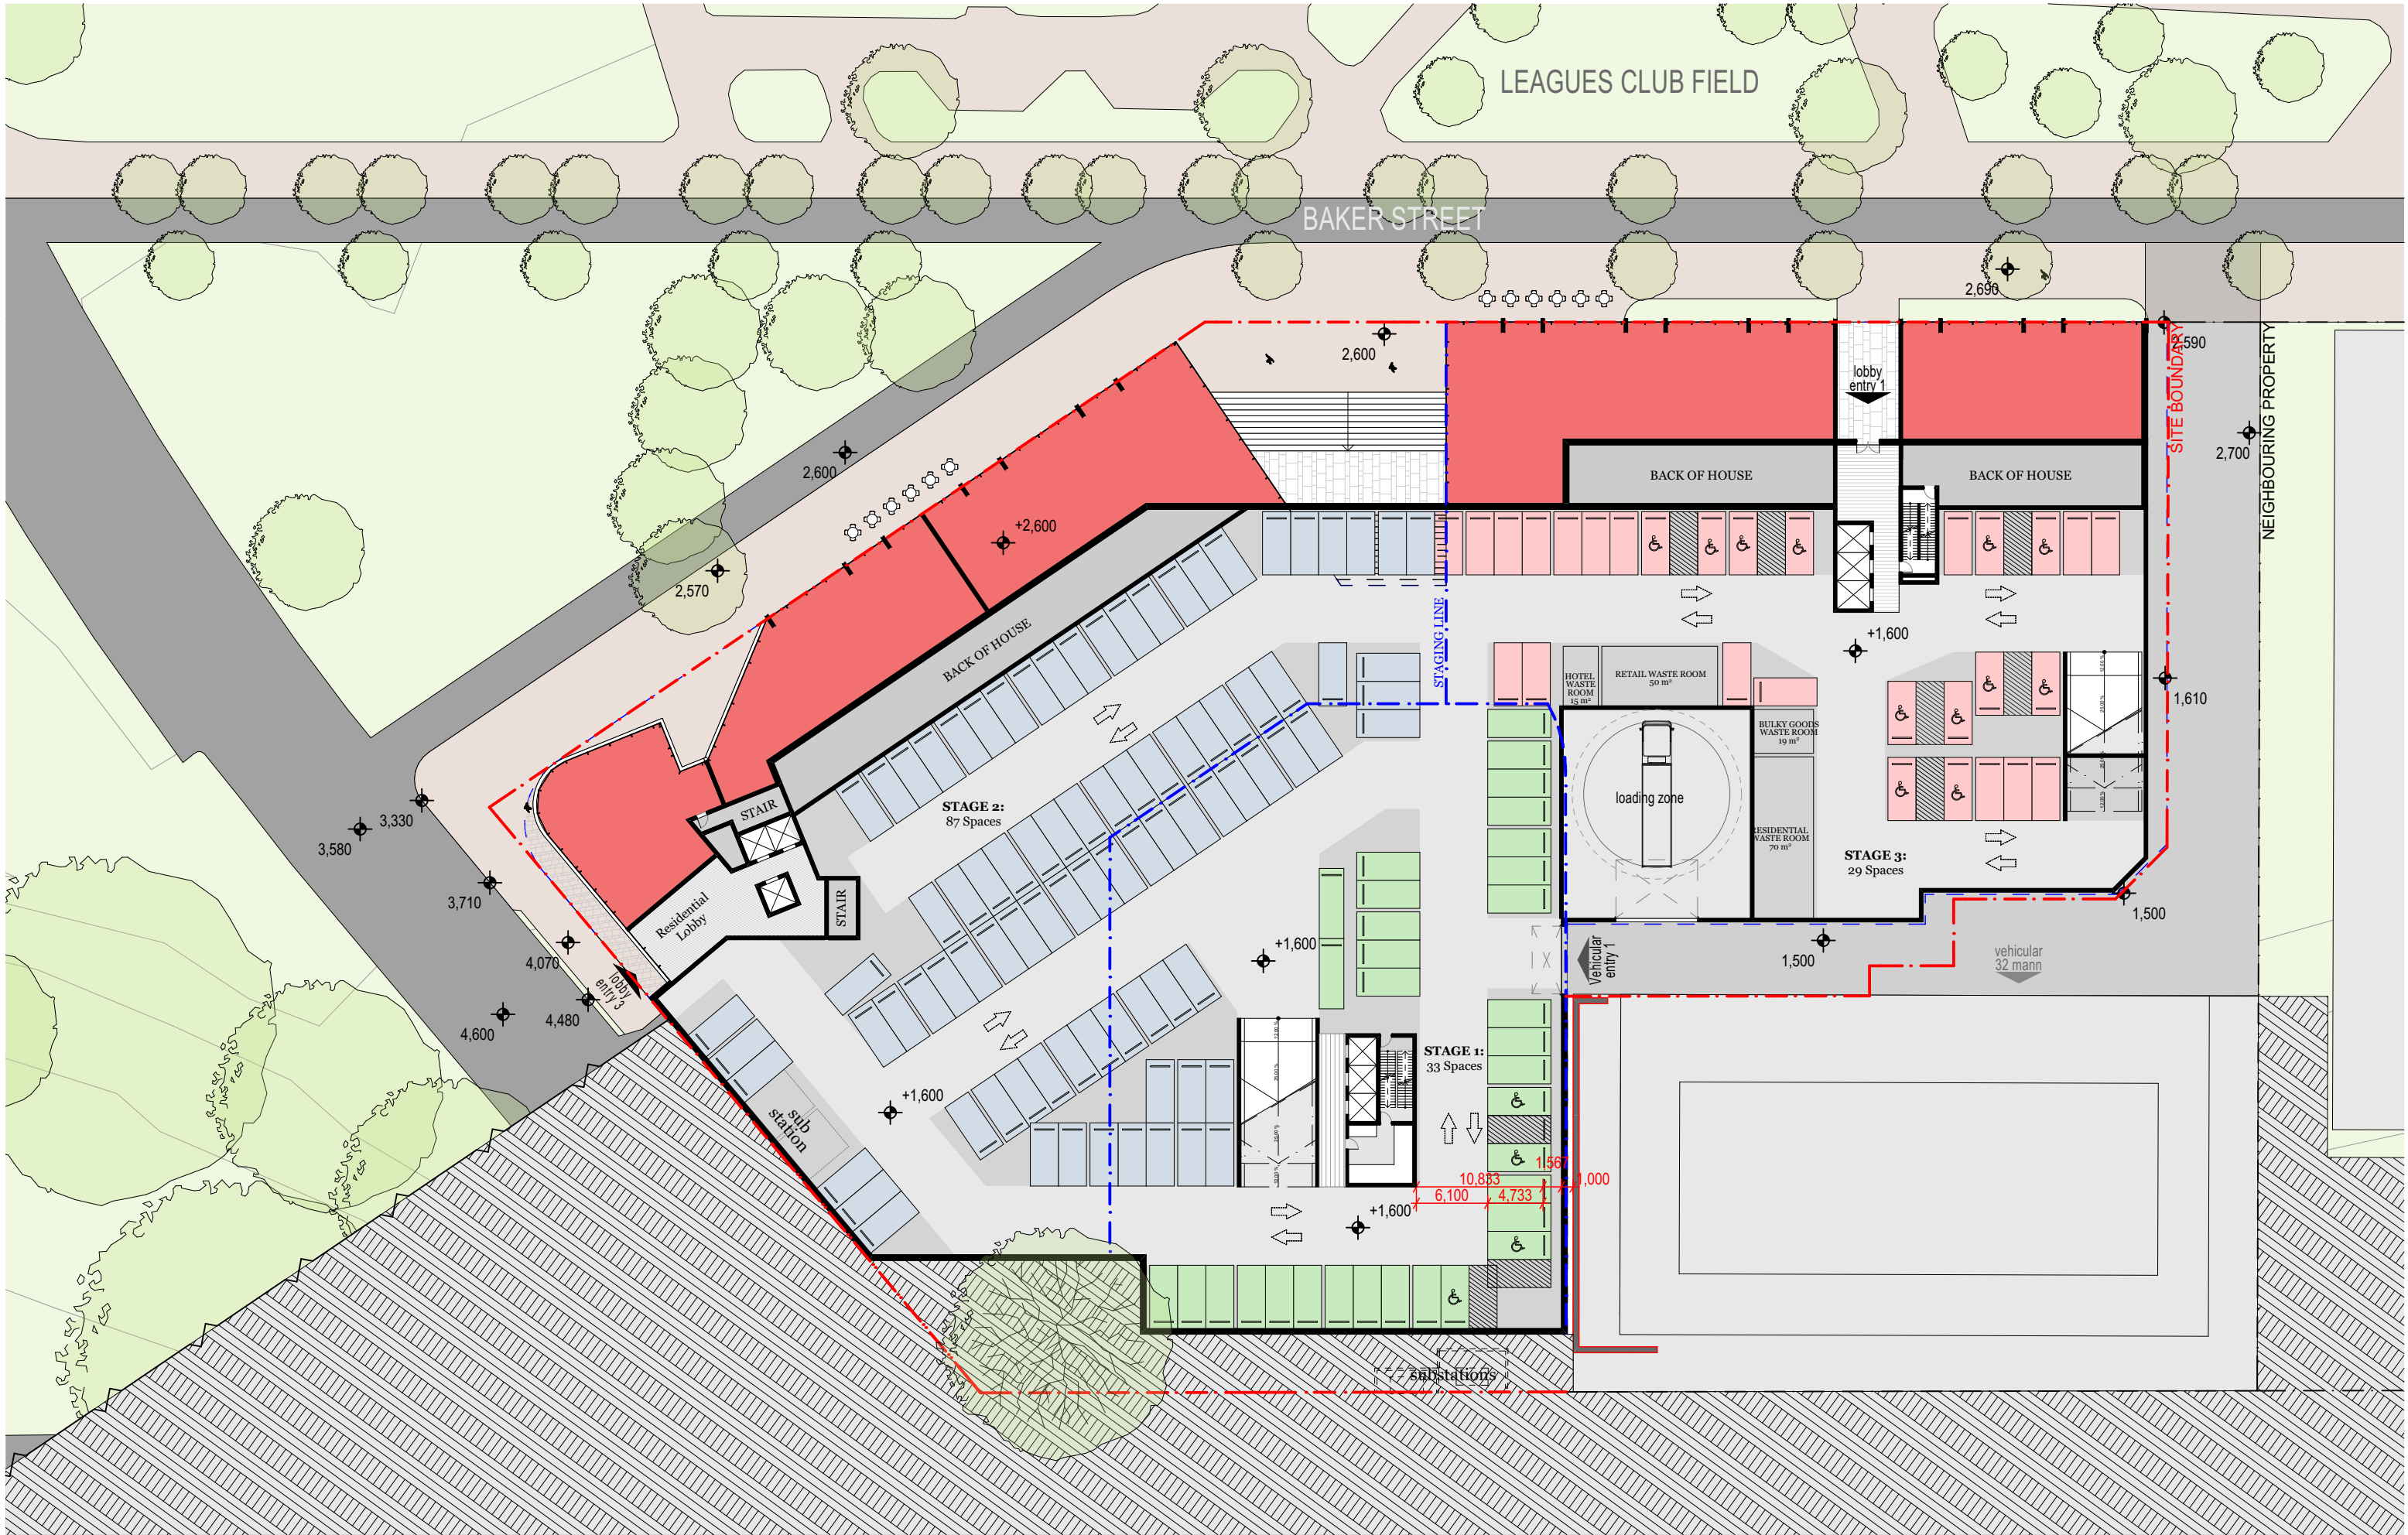

For Information - Not For Approval




DKO Architecture (NSW) Pty Ltd
42 Davies Street
Surry Hills, NSW 2010
ABN: 81956706590
NSW: Nominated Architects
Koos de Keijzer 5767 | David Randerson 8542

T +61 2 8346 4500
info@DKO.com.au
www.DKO.com.au

© DKO Architecture (NSW) Pty Ltd
Except as allowed under copyright act, no part of this
drawing may be reproduced or otherwise dealt with
without written permission of DKO Architecture.

Project Name 26-32 Mann Street
Project Number 11725
Date March 2020
Scale 1:500@A3

Drawing Name Ground Floor (Baker St)
Drawing Number TP001
Revision P9

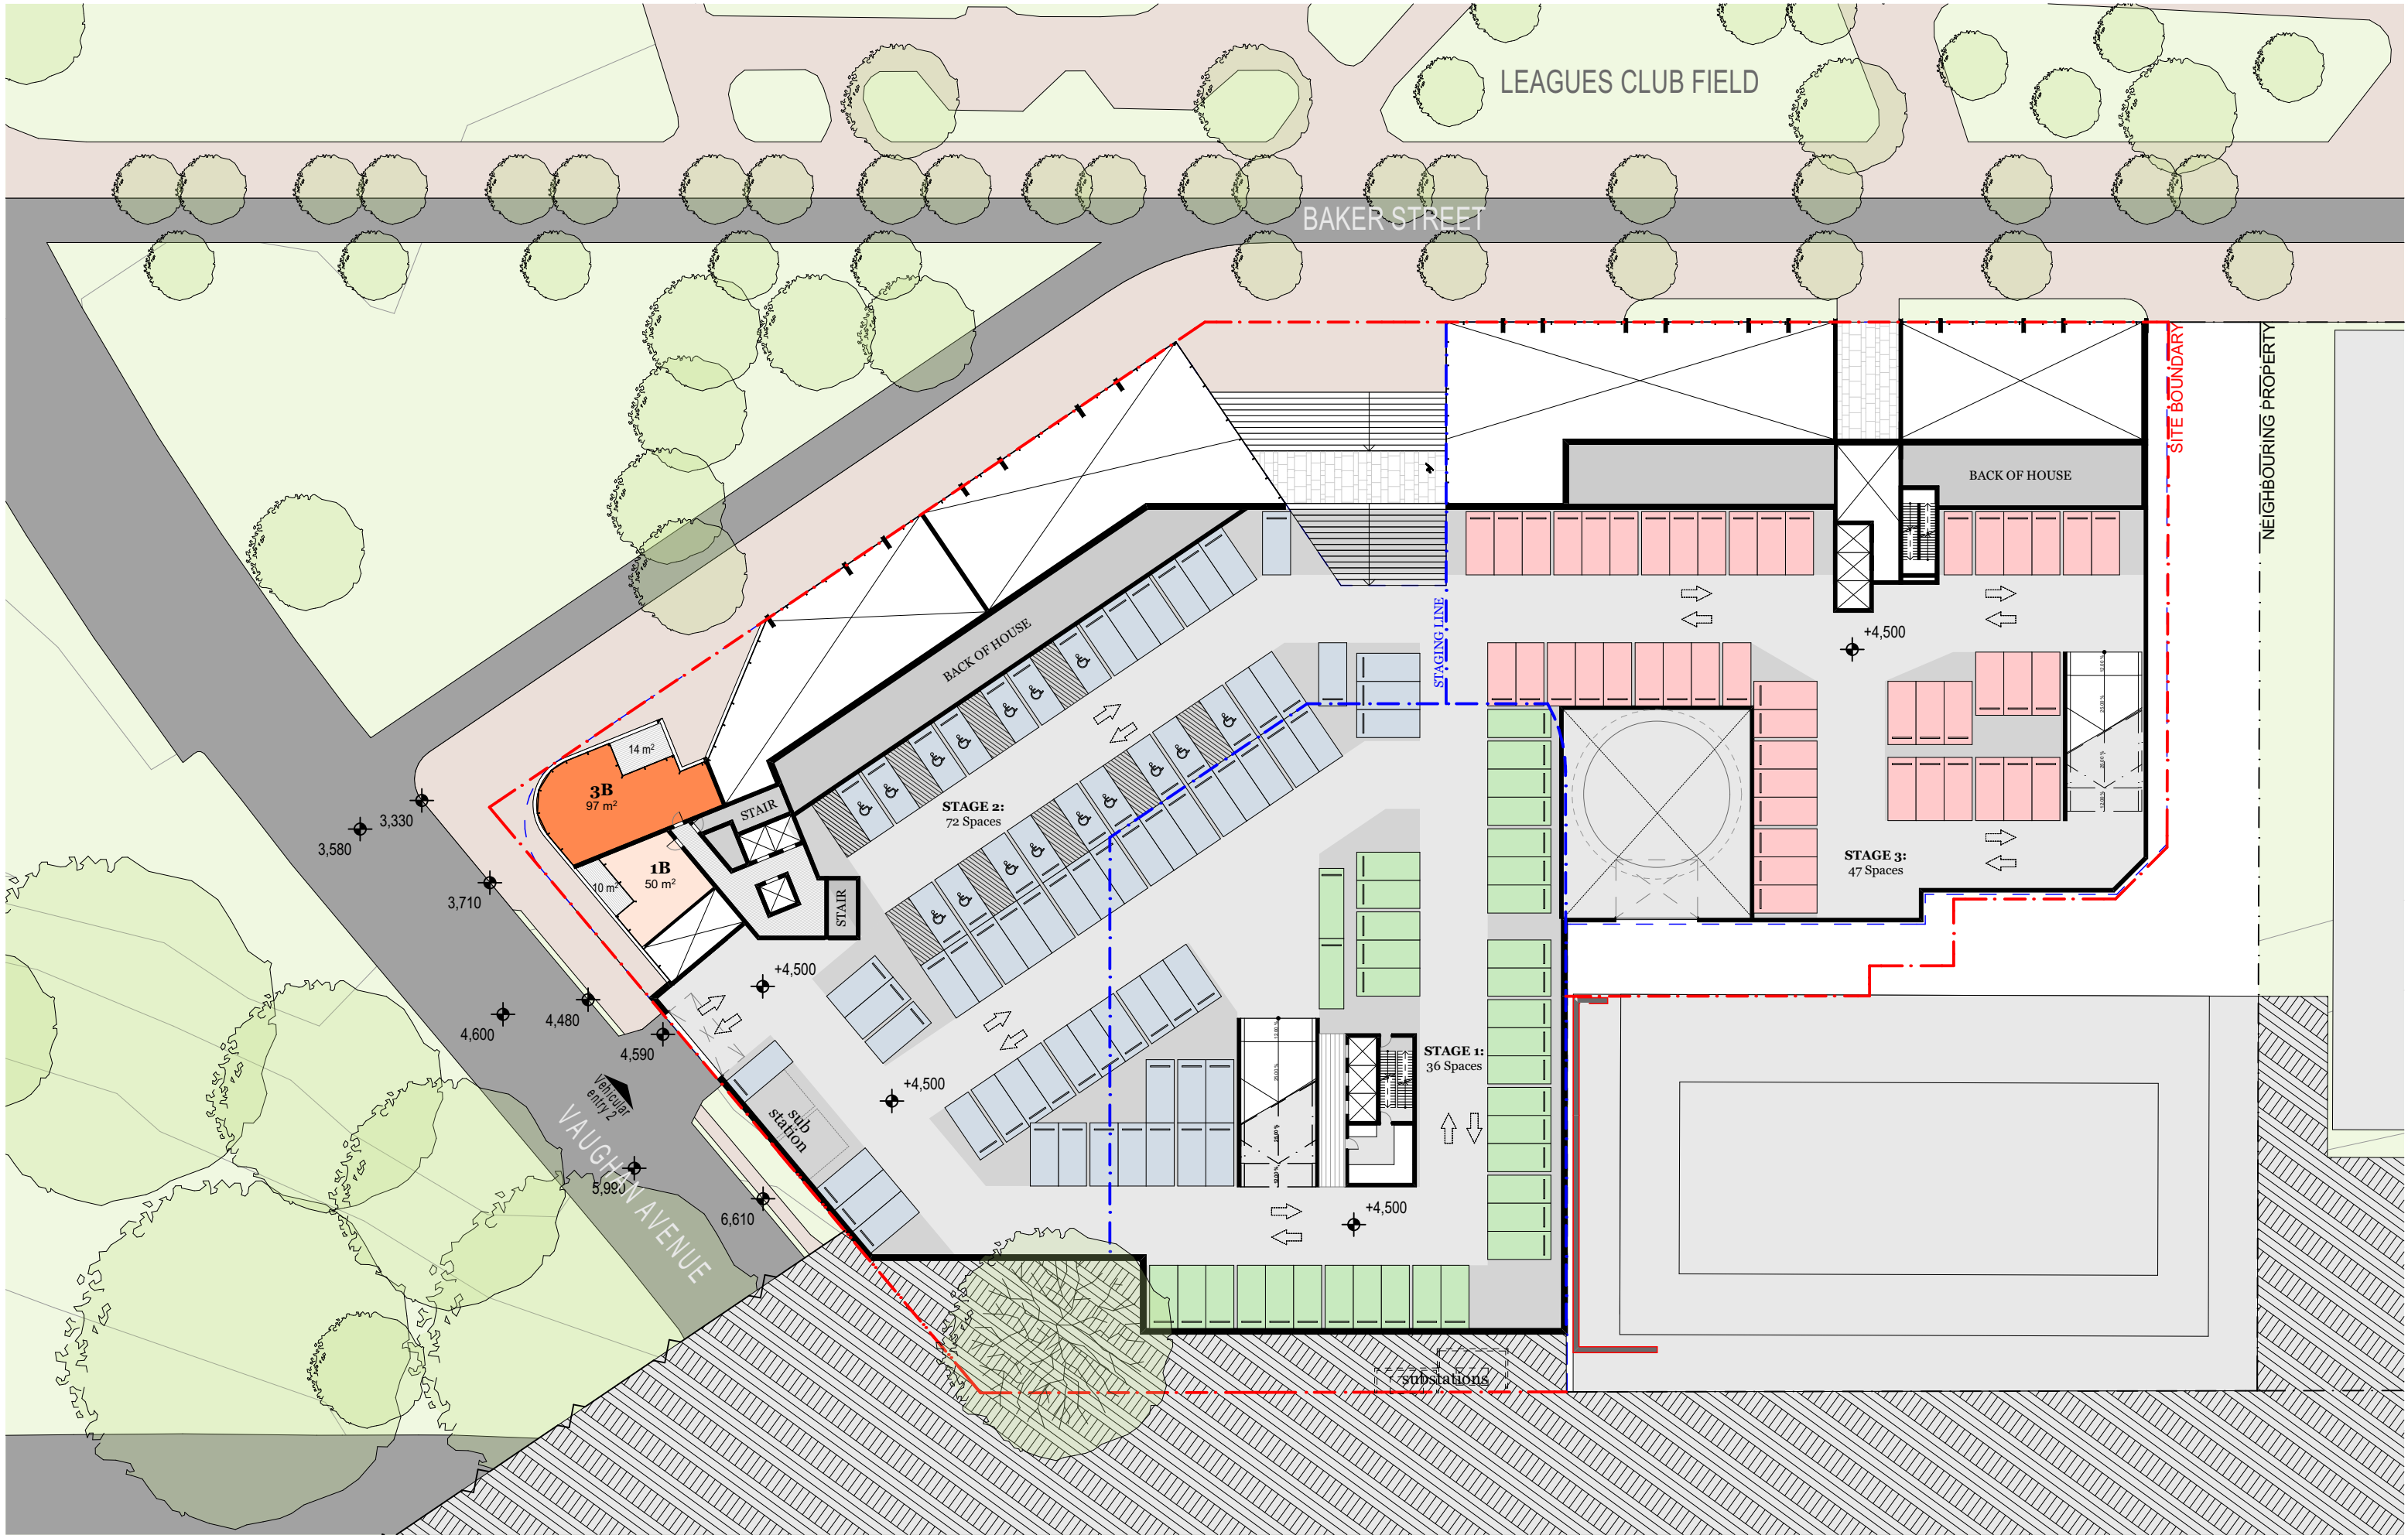

For Information - Not For Approval




DKO Architecture (NSW) Pty Ltd
42 Davies Street
Surry Hills, NSW 2010
ABN: 81956706590
NSW: Nominated Architects
Koos de Keijzer 5767 | David Randerson 8542

T +61 2 8346 4500
info@DKO.com.au
www.DKO.com.au

© DKO Architecture (NSW) Pty Ltd
Except as allowed under copyright act, no part of this
drawing may be reproduced or otherwise dealt with
without written permission of DKO Architecture.

Project Name 26-32 Mann Street
Project Number 11725
Date March 2020
Scale 1:500@A3

Drawing Name Level One
Drawing Number TP002
Revision Pg

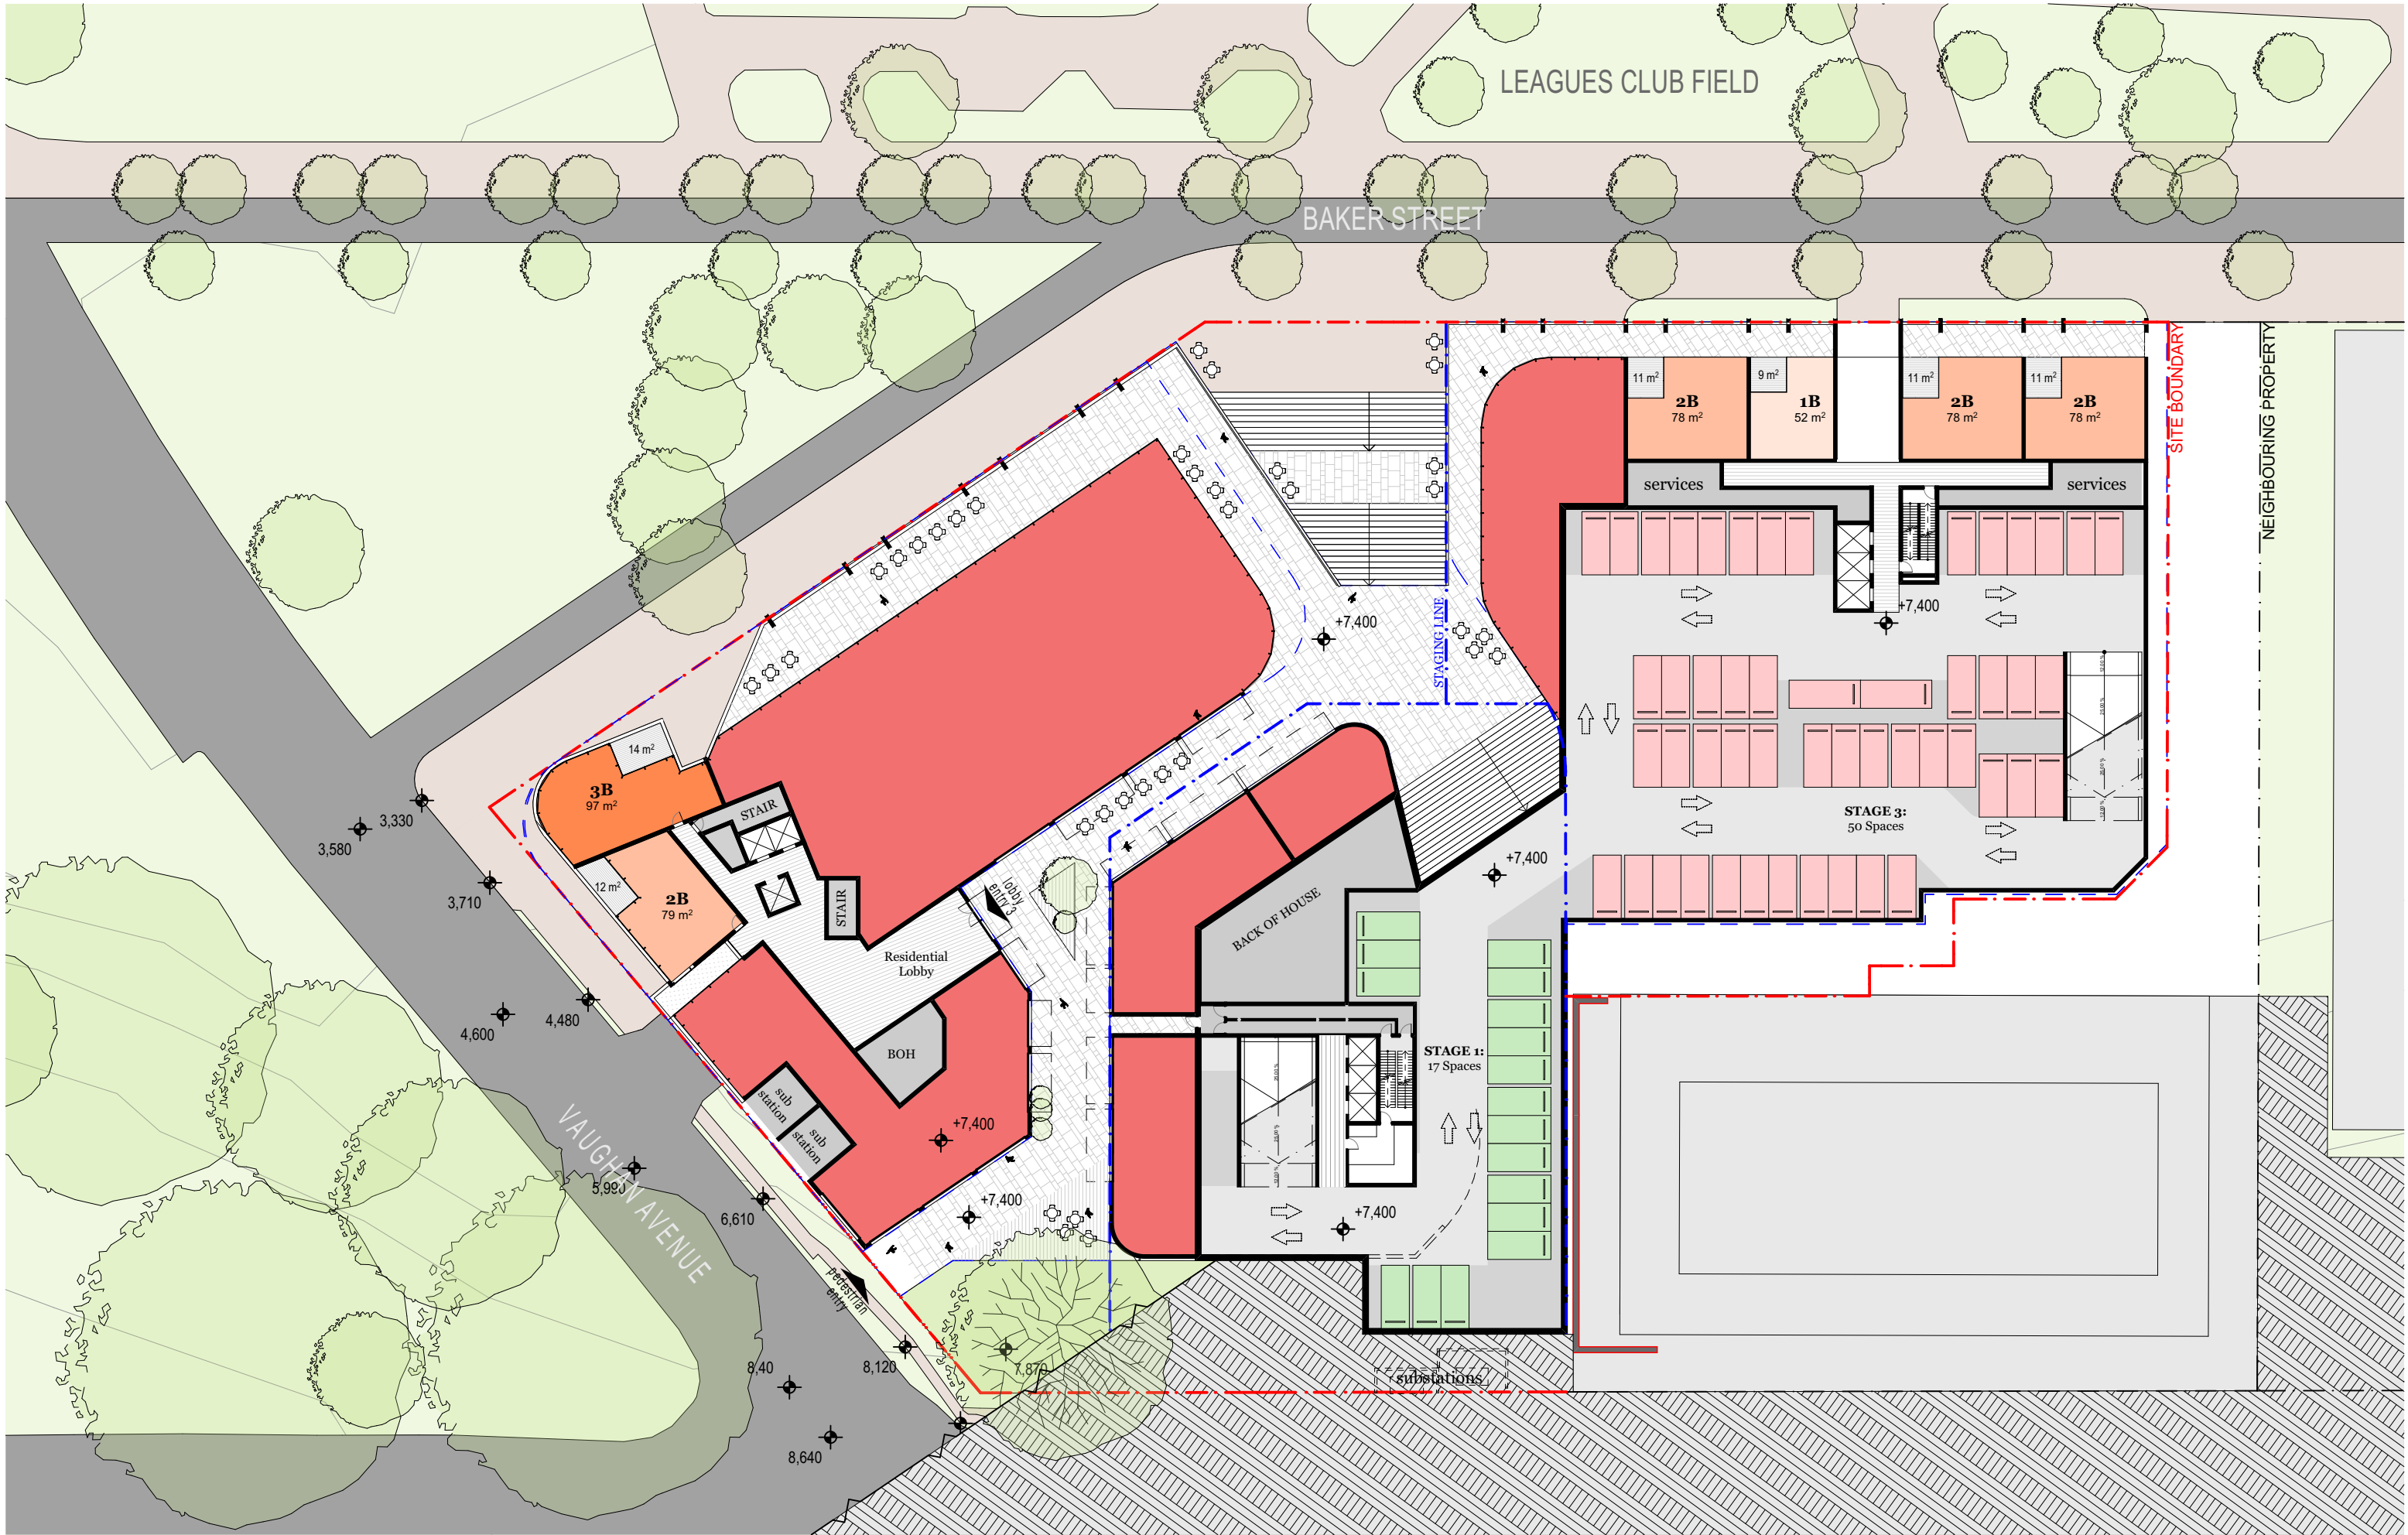

For Information - Not For Approval




DKO Architecture (NSW) Pty Ltd
42 Davies Street
Surry Hills, NSW 2010
ABN: 81956706590
NSW: Nominated Architects
Koos de Keijzer 5767 | David Randerson 8542

T +61 2 8346 4500
info@DKO.com.au
www.DKO.com.au

© DKO Architecture (NSW) Pty Ltd
Except as allowed under copyright act, no part of this
drawing may be reproduced or otherwise dealt with
without written permission of DKO Architecture.

Project Name 26-32 Mann Street
Project Number 11725
Date March 2020
Scale 1:500@A3

Drawing Name Level Two (Vaughan Ave)
Drawing Number TP003
Revision Pg

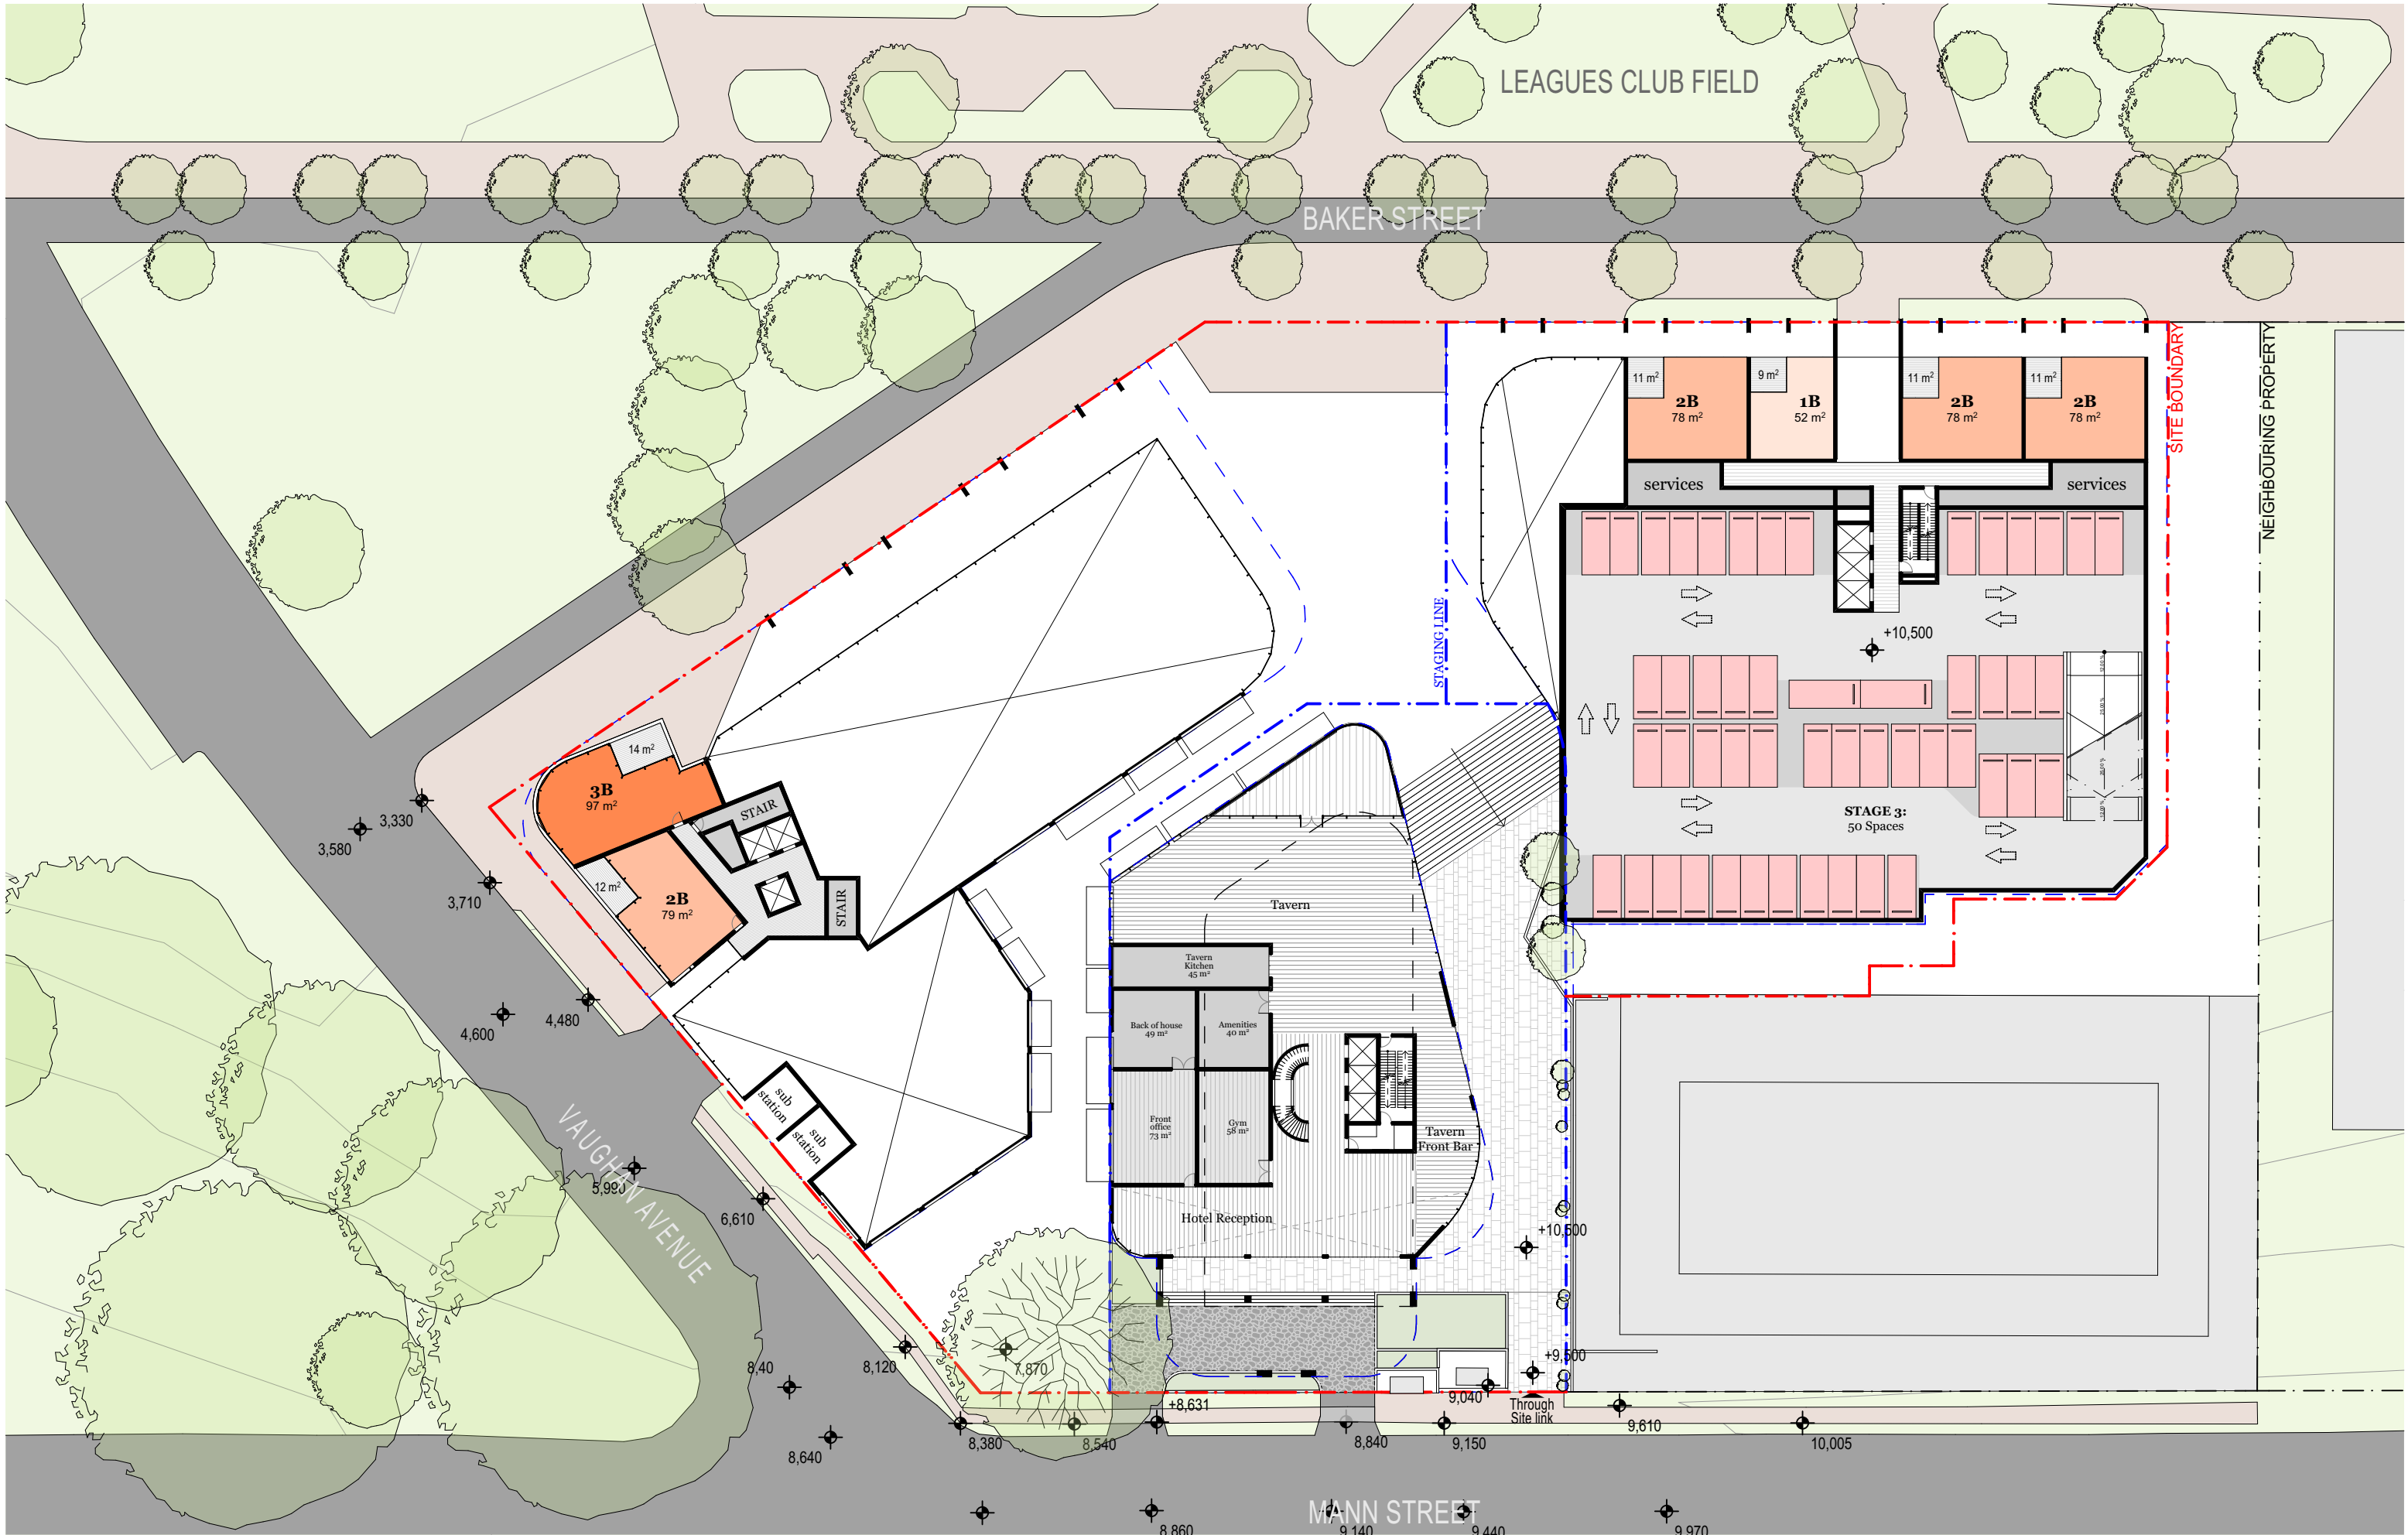

For Information - Not For Approval



DKO Architecture (NSW) Pty Ltd
42 Davies Street
Surry Hills, NSW 2010
ABN: 81956706590
NSW: Nominated Architects
Koos de Keijzer 5767 | David Randerson 8542

T +61 2 8346 4500
info@DKO.com.au
www.DKO.com.au

© DKO Architecture (NSW) Pty Ltd
Except as allowed under copyright act, no part of this
drawing may be reproduced or otherwise dealt with
without written permission of DKO Architecture.

Project Name 26-32 Mann Street
Project Number 11725
Date March 2020
Scale 1:500@A3

Drawing Name Level Three (Mann St)
Drawing Number TP004
Revision P9



For Information - Not For Approval



DKO Architecture (NSW) Pty Ltd
42 Davies Street
Surry Hills, NSW 2010
ABN: 81956706590
NSW: Nominated Architects
Koos de Keijzer 5767 | David Randerson 8542

T +61 2 8346 4500
info@DKO.com.au
www.DKO.com.au

© DKO Architecture (NSW) Pty Ltd
Except as allowed under copyright act, no part of this
drawing may be reproduced or otherwise dealt with
without written permission of DKO Architecture.

Project Name 26-32 Mann Street
Project Number 11725
Date March 2020
Scale 1:500@A3

Drawing Name Level Four (Residential Decks)
Drawing Number TP005
Revision P8



For Information - Not For Approval



DKO Architecture (NSW) Pty Ltd
42 Davies Street
Surry Hills, NSW 2010
ABN: 81956706590
NSW: Nominated Architects
Koos de Keijzer 5767 | David Randerson 8542

T +61 2 8346 4500
info@DKO.com.au
www.DKO.com.au

© DKO Architecture (NSW) Pty Ltd
Except as allowed under copyright act, no part of this
drawing may be reproduced or otherwise dealt with
without written permission of DKO Architecture.

Project Name 26-32 Mann Street
Project Number 11725
Date March 2020
Scale 1:500@A3

Drawing Name Level Five
Drawing Number TP006
Revision P8



For Information - Not For Approval



DKO Architecture (NSW) Pty Ltd
42 Davies Street
Surry Hills, NSW 2010
ABN: 81956706590
NSW: Nominated Architects
Koos de Keijzer 5767 | David Randerson 8542

T +61 2 8346 4500
info@DKO.com.au
www.DKO.com.au

© DKO Architecture (NSW) Pty Ltd
Except as allowed under copyright act, no part of this
drawing may be reproduced or otherwise dealt with
without written permission of DKO Architecture.

Project Name 26-32 Mann Street
Project Number 11725
Date March 2020
Scale 1:500@A3

Drawing Name Level Six (Hotel Deck)
Drawing Number TP007
Revision P8



For Information - Not For Approval



DKO Architecture (NSW) Pty Ltd
42 Davies Street
Surry Hills, NSW 2010
ABN: 81956706590
NSW: Nominated Architects
Koos de Keijzer 5767 | David Randerson 8542

T +61 2 8346 4500
info@DKO.com.au
www.DKO.com.au

© DKO Architecture (NSW) Pty Ltd
Except as allowed under copyright act, no part of this
drawing may be reproduced or otherwise dealt with
without written permission of DKO Architecture.

Project Name 26-32 Mann Street
Project Number 11725
Date March 2020
Scale 1:500@A3

Drawing Name Level Eight (Typicals)
Drawing Number TP008
Revision P8



For Information - Not For Approval



DKO Architecture (NSW) Pty Ltd
42 Davies Street
Surry Hills, NSW 2010
ABN: 81956706590
NSW: Nominated Architects
Koos de Keijzer 5767 | David Randerson 8542

T +61 2 8346 4500
info@DKO.com.au
www.DKO.com.au

© DKO Architecture (NSW) Pty Ltd
Except as allowed under copyright act, no part of this
drawing may be reproduced or otherwise dealt with
without written permission of DKO Architecture.

Project Name 26-32 Mann Street
Project Number 11725
Date March 2020
Scale 1:500@A3

Drawing Name Level Sixteen - Seventeen
Drawing Number TP009
Revision P4



For Information - Not For Approval



DKO Architecture (NSW) Pty Ltd
42 Davies Street
Surry Hills, NSW 2010
ABN: 81956706590
NSW: Nominated Architects
Koos de Keijzer 5767 | David Randerson 8542

T +61 2 8346 4500
info@DKO.com.au
www.DKO.com.au

© DKO Architecture (NSW) Pty Ltd
Except as allowed under copyright act, no part of this
drawing may be reproduced or otherwise dealt with
without written permission of DKO Architecture.

Project Name 26-32 Mann Street
Project Number 11725
Date March 2020
Scale 1:500@A3

Drawing Name Level Eighteen
Drawing Number **TP010**
Revision P4



For Information - Not For Approval



DKO Architecture (NSW) Pty Ltd
42 Davies Street
Surry Hills, NSW 2010
ABN: 81956706590
NSW: Nominated Architects
Koos de Keijzer 5767 | David Randerson 8542

T +61 2 8346 4500
info@DKO.com.au
www.DKO.com.au

© DKO Architecture (NSW) Pty Ltd
Except as allowed under copyright act, no part of this
drawing may be reproduced or otherwise dealt with
without written permission of DKO Architecture.

Project Name 26-32 Mann Street
Project Number 11725
Date March 2020
Scale 1:500@A3

Drawing Name Level Nineteen - Twenty
Drawing Number **TP011**
Revision P4



For Information - Not For Approval



DKO Architecture (NSW) Pty Ltd
42 Davies Street
Surry Hills, NSW 2010
ABN: 81956706590
NSW: Nominated Architects
Koos de Keijzer 5767 | David Randerson 8542

T +61 2 8346 4500
info@DKO.com.au
www.DKO.com.au

© DKO Architecture (NSW) Pty Ltd
Except as allowed under copyright act, no part of this
drawing may be reproduced or otherwise dealt with
without written permission of DKO Architecture.

Project Name 26-32 Mann Street
Project Number 11725
Date March 2020
Scale 1:500@A3

Drawing Name Level Twenty one- Twenty Four
Drawing Number **TP012**
Revision P4