


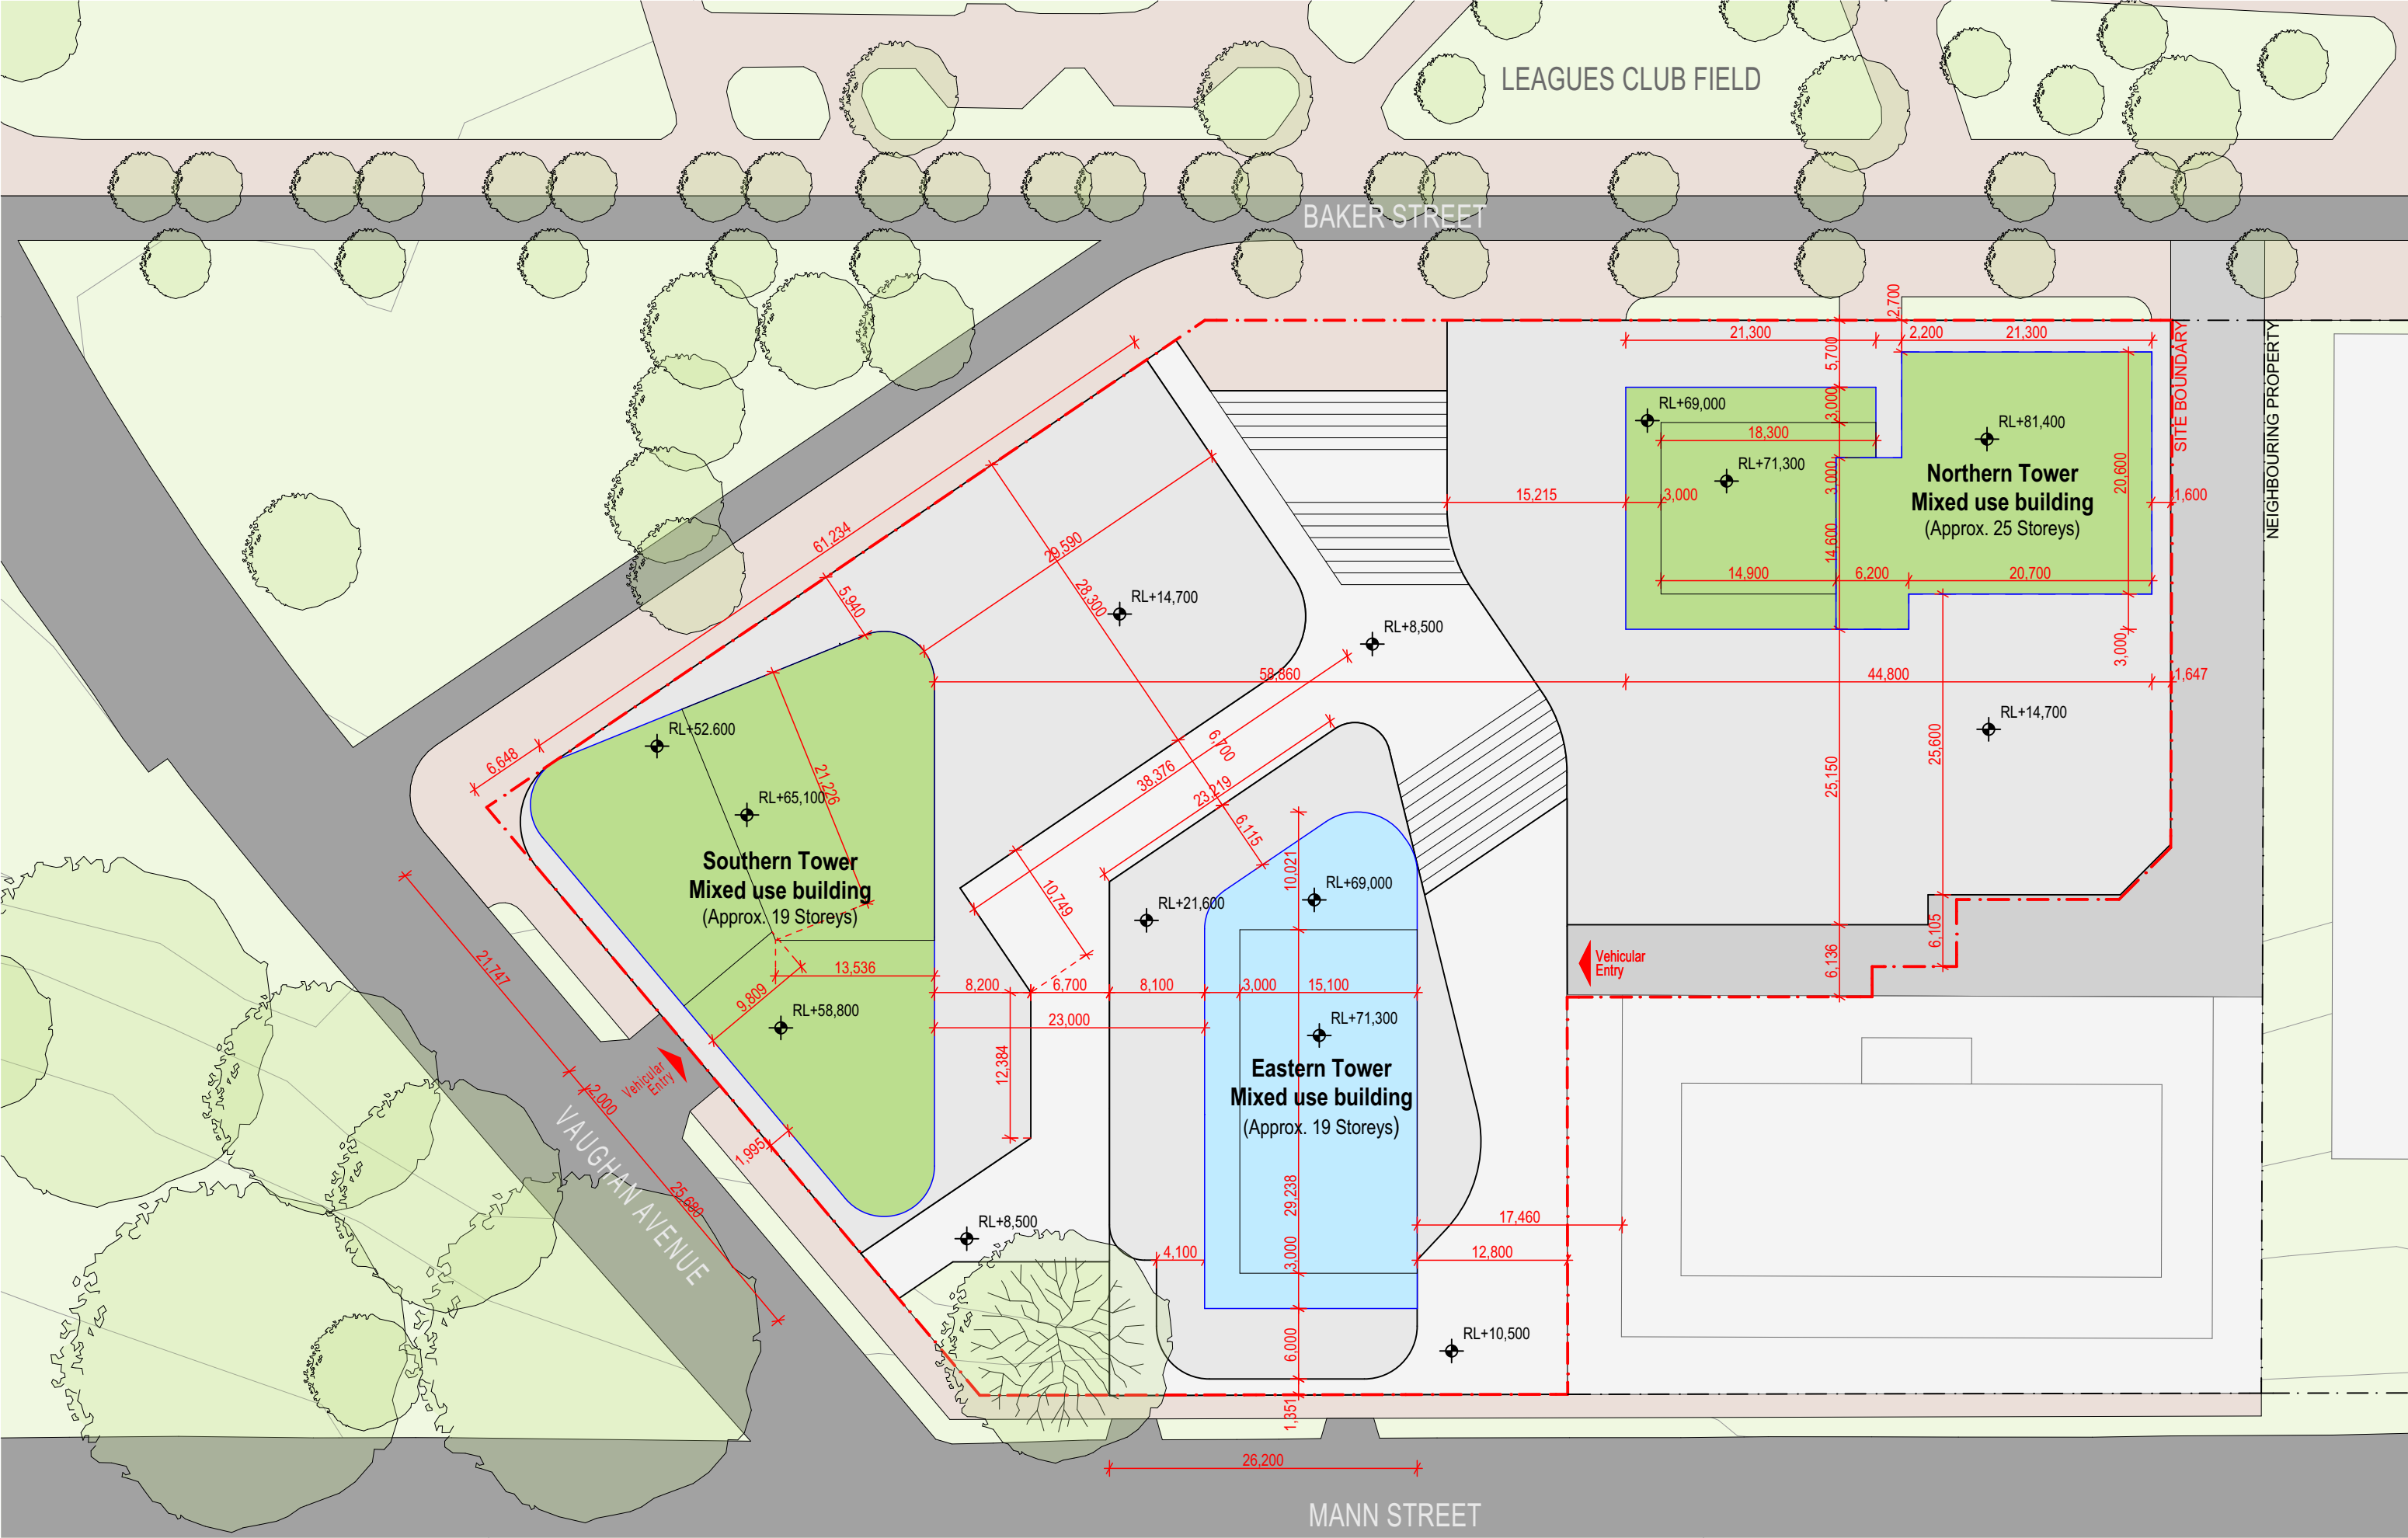

DKO Architecture (NSW) Pty Ltd
42 Davies Street
Surry Hills, NSW 2010
ABN: 81956706590
NSW: Nominated Architects
Koos de Keijzer 5767 | David Randerson 8542

T +61 2 8346 4500
info@DKO.com.au
www.DKO.com.au

© DKO Architecture (NSW) Pty Ltd
Except as allowed under copyright act, no part of this
drawing may be reproduced or otherwise dealt with
without written permission of DKO Architecture.

Building Envelope Levels measured
relative to AHD

Project Name 26-32 Mann Street
Project Number 11725
Date March 2020
Scale 1:500@A3

Drawing Name Envelope Plan
Drawing Number DA3
Revision P5