



- Central pathway moved towards east due to updated structural arrangement
- Landscape amendment next to the entry ramp due to cosolidating mailboxes


STAMPED DRAWING - LEVEL 01

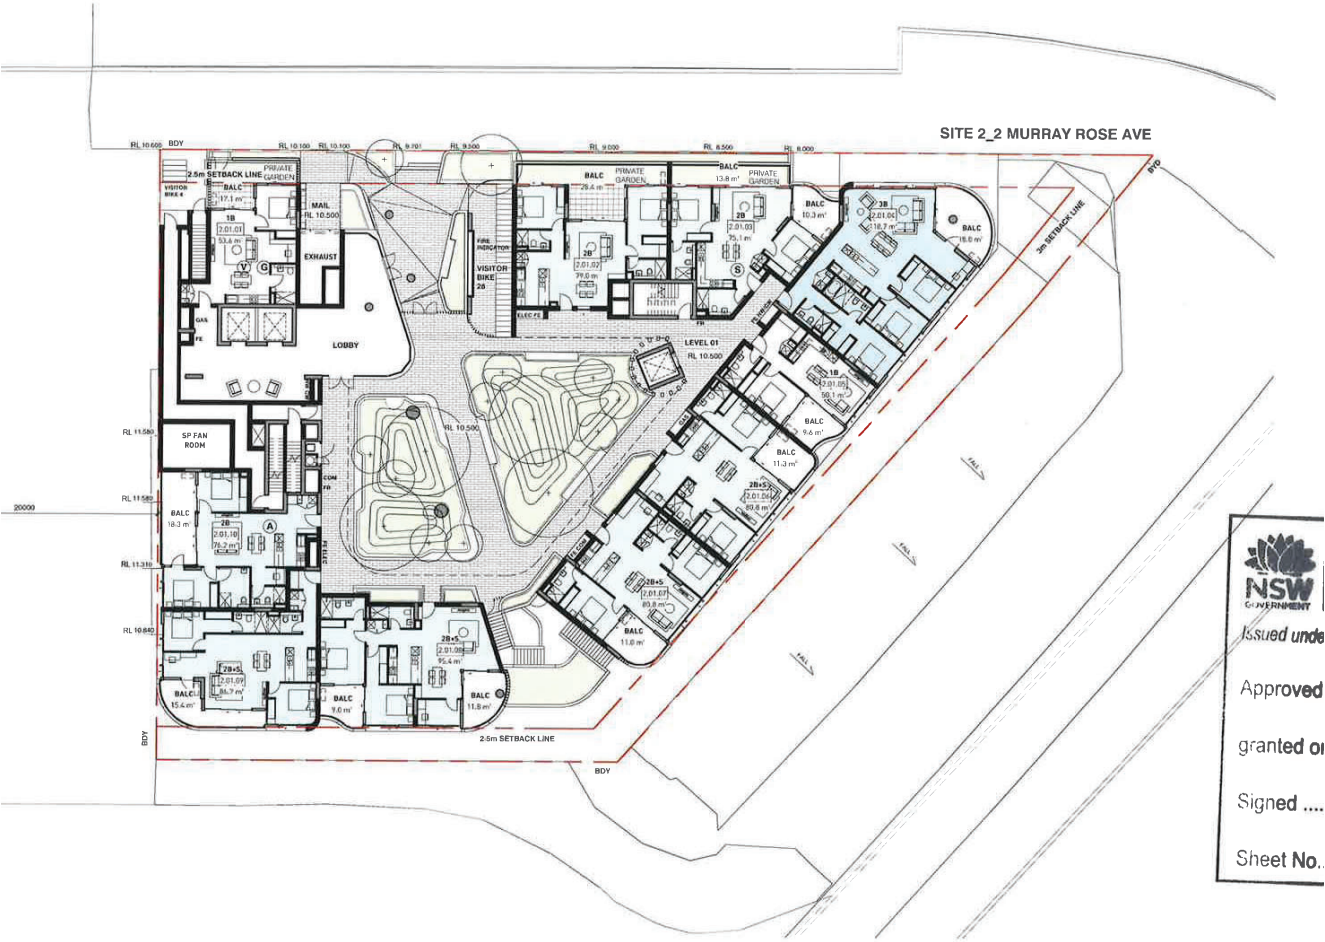

S4.55 DRAWING - LEVEL 01

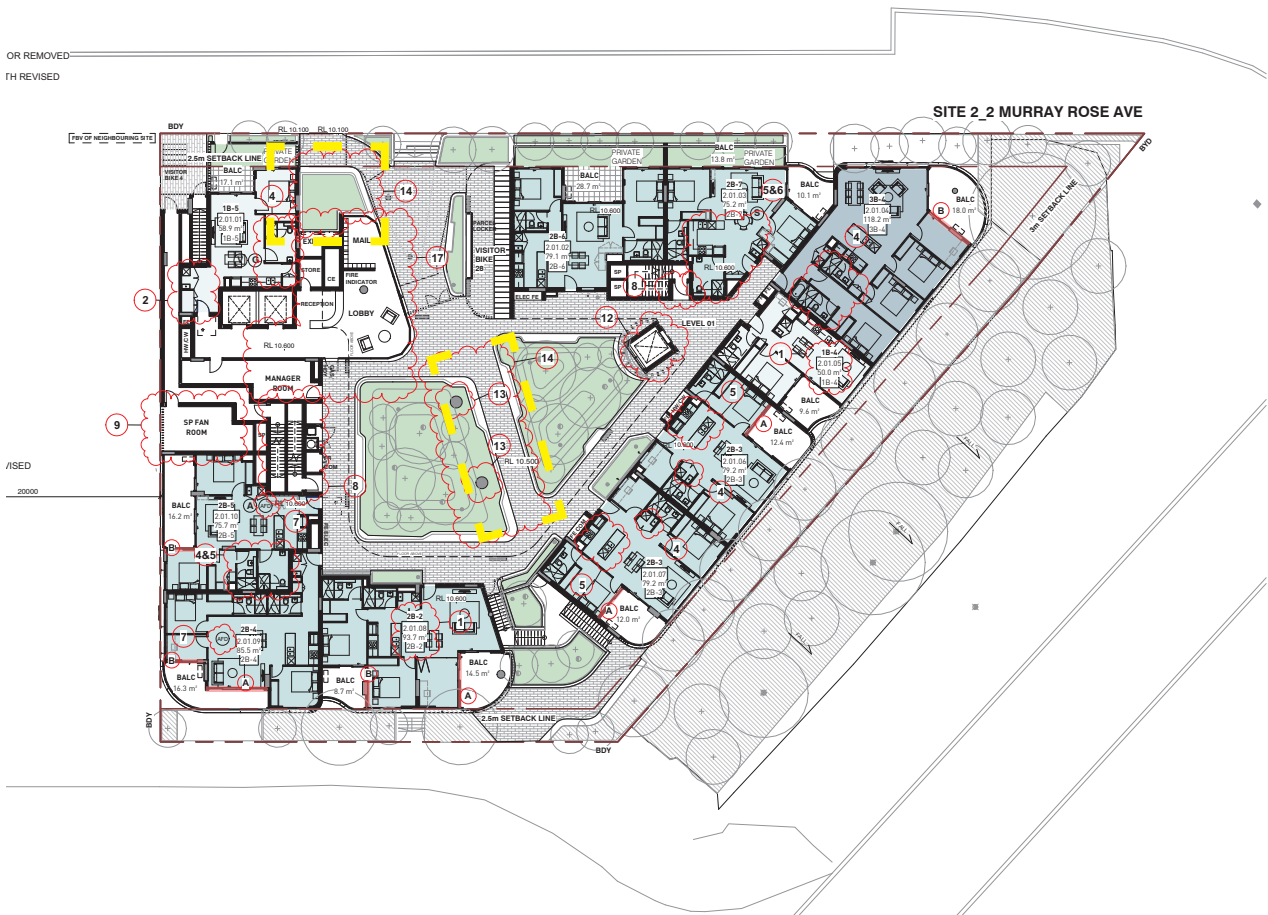

LANDSCAPE DIAGRAM

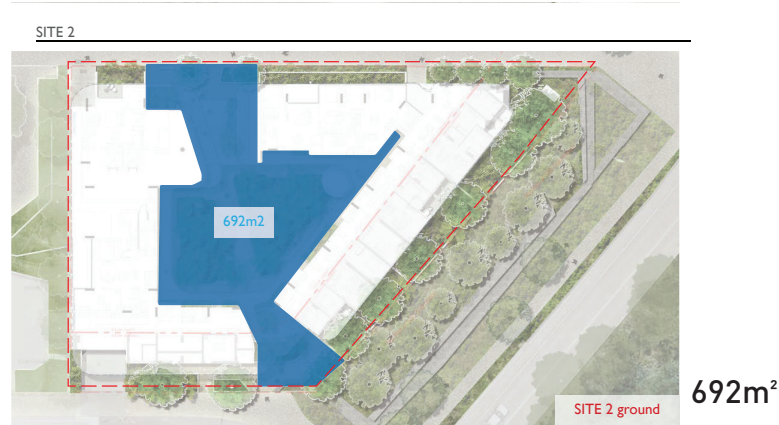


LANDSCAPE DIAGRAM




- Indoor communal facilities added
- BBQ and seating area amended
- Roof Planter detailed revised to large GRC tubs


STAMPED DRAWING - LEVEL 08

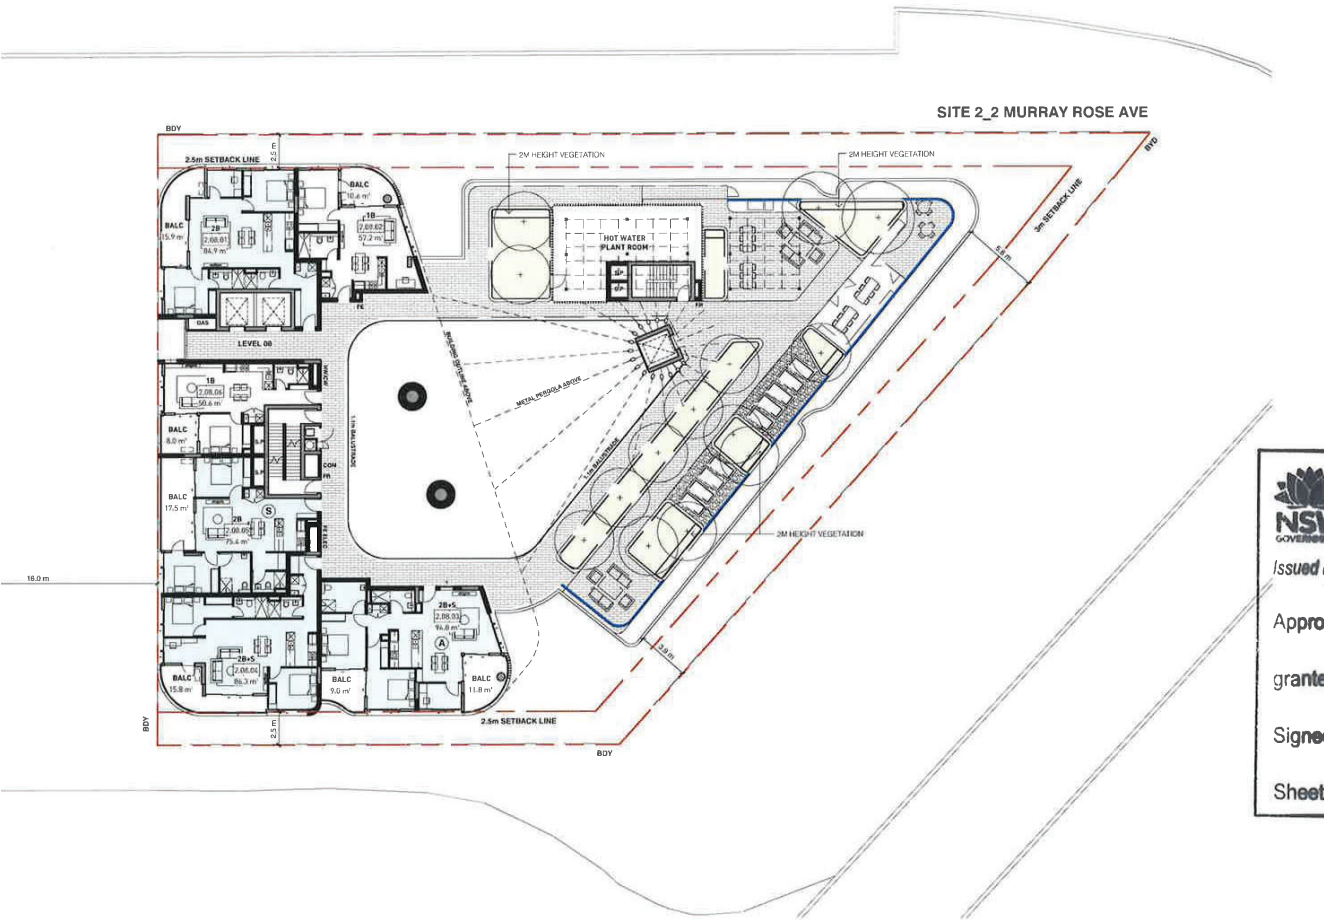

S4.55 DRAWING - LEVEL 08

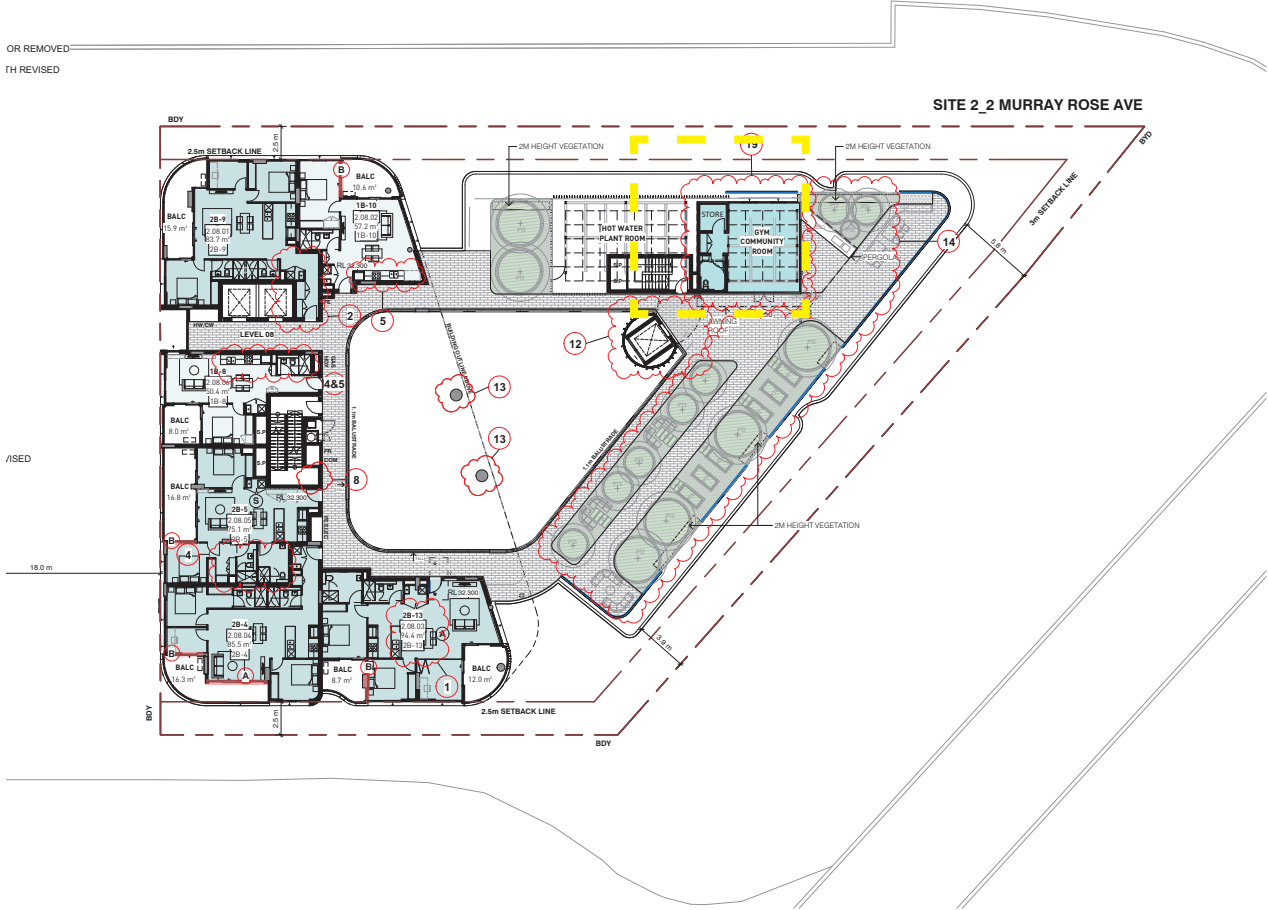


LANDSCAPE DIAGRAM

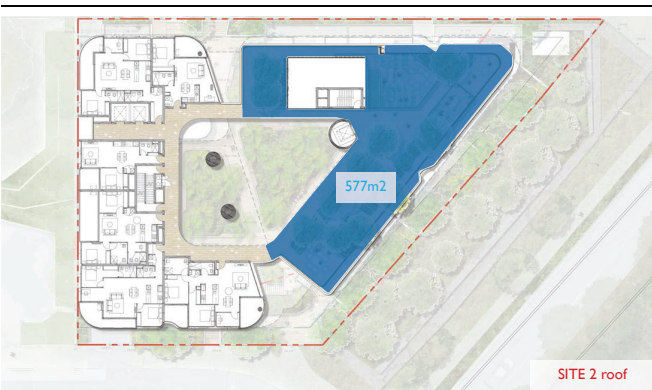

577m²

LANDSCAPE DIAGRAM

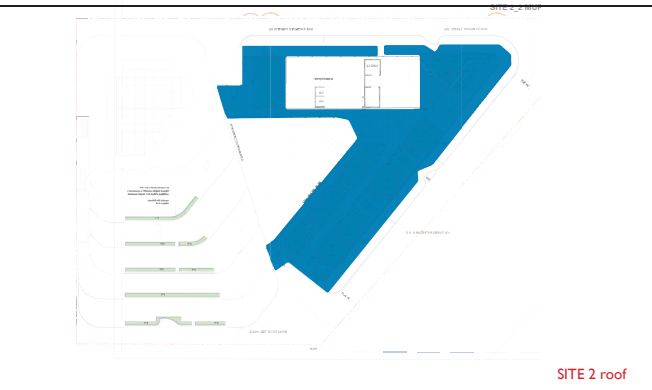

526m²

S2 COS AREA		
LEVEL	STAMPED DA	S4.55
L01	692M²	692M²
L08	577M²	526M²
TOTAL	1269M²	1218M²