

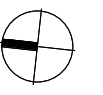


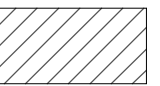

KEY PLAN

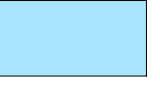

LEGEND

-  VOID
-  CONCRETE IN-SITU STRUCTURAL WALL
-  CARS
-  KWH BICYCLE STORE
-  RESIDENTIAL STORAGE (FITOUT AND USE)
-  RETAIL STORAGE (FITOUT AND USE)
-  EXTENT OF SHARED BASEMENT FACILITIES
-  EXTENT OF RESIDENTIAL TOWER FACILITIES (FITOUT AND USE)
-  PERIMETER RETAINING WALL COVERED UNDER SSD5897

NOTES
BASEMENT CONSTRUCTION UNDER
SEPARATE DEVELOPMENT
APPLICATION SSD 6960

AMENDMENTS ON THIS DRAWING
RELATE TO THE KEY AND COLOURING.

