


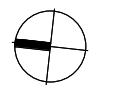

KEY PLAN



LEGEND

- VOID
- CONCRETE IN-SITU STRUCTURAL WALL
- CARS
- KWH BICYCLE STORE
- RESIDENTIAL STORAGE (FITOUT AND USE)
- RETAIL STORAGE (FITOUT AND USE)
- EXTENT OF SHARED BASEMENT FACILITIES
- EXTENT OF RESIDENTIAL TOWER FACILITIES (FITOUT AND USE)
- PERIMETER RETAINING WALL COVERED UNDER SSD5897

NOTES
BASEMENT CONSTRUCTION UNDER
SEPARATE DEVELOPMENT
APPLICATION SSD 6960

AMENDMENTS ON THIS DRAWING
RELATE TO THE KEY AND COLOURING.

CLOUDING REFLECTS CHANGES
WHICH IMPACTS R5

1. CAR SPACE UNALLOCATED FROM R4B
2. CAR SPACE ALLOCATED TO R4B
3. STORAGE CAGE ALLOCATED TO R4B
4. STORAGE CAGE UNALLOCATED FROM R4B

