


CHECK TURNING PATHS PLAN-MOD 4 CUL-DE-SAC/BAKERS LANE
1:250 SCALE

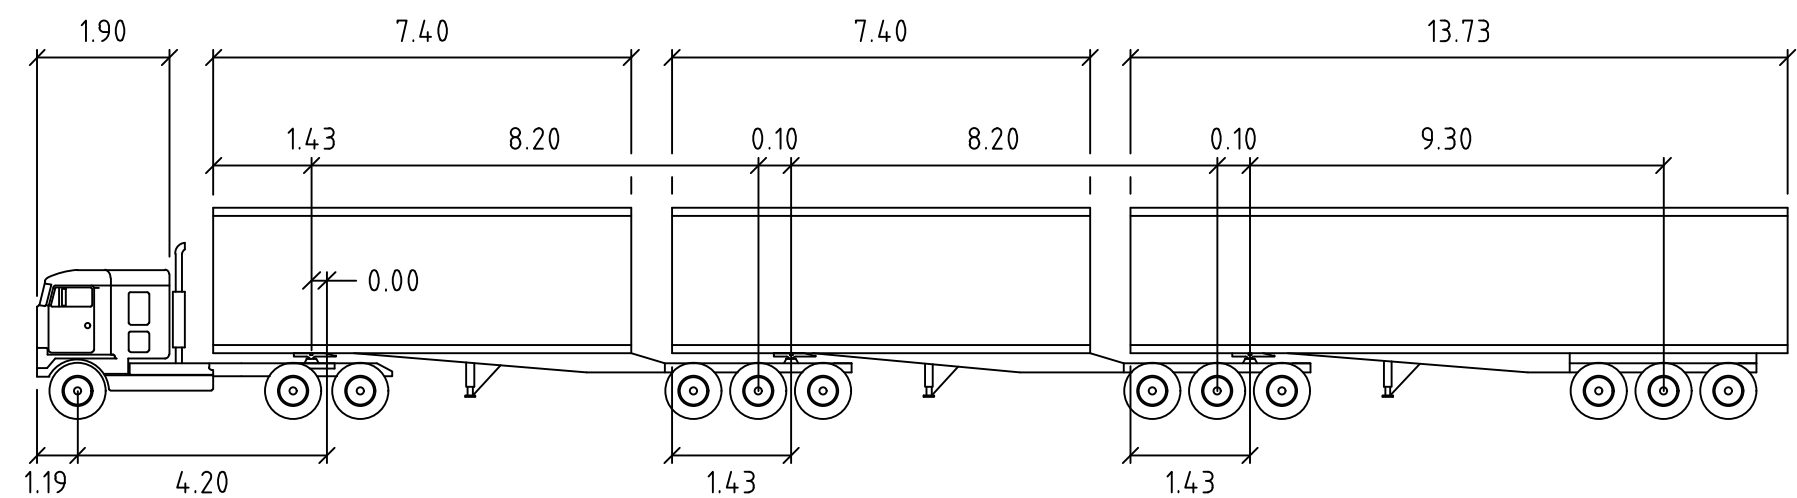

B-Triple Level 1 and 2-36m OVERALL LENGTH
N.T.S.

Tractor Width	2.50	Lock to Lock Time	6.0
Trailer Width	2.50	Steering Angle	22.7
Tractor Track	2.50	Articulating Angle	70.0
Trailer Track	2.50		

NOTE:
THIS PLAN HAS BEEN PRODUCED USING VEHICLE MODELLING COMPUTER SOFTWARE AUTODESK AUTOTURN.
THE VEHICLES ADOPTED ARE BASED UPON VEHICLE DATA PROVIDED BY THE SOFTWARE FOR AUSTRROADS & AS2890.
36m B-TRIPLE TURNING PATHS PROVIDED AS CHECK VEHICLE ONLY.
DESIGN BASED ON 30m B-DOUBLE-REFER TO DRAWINGS SK4-02 & SK4-03

SWEPT PATH NOTE:

SWEPT PATH RUN SPEED 15km/h.

- VEHICLE BODY PATH
- VEHICLE BODY PATH 600mm CLEARANCE



FOR INFORMATION ONLY

