

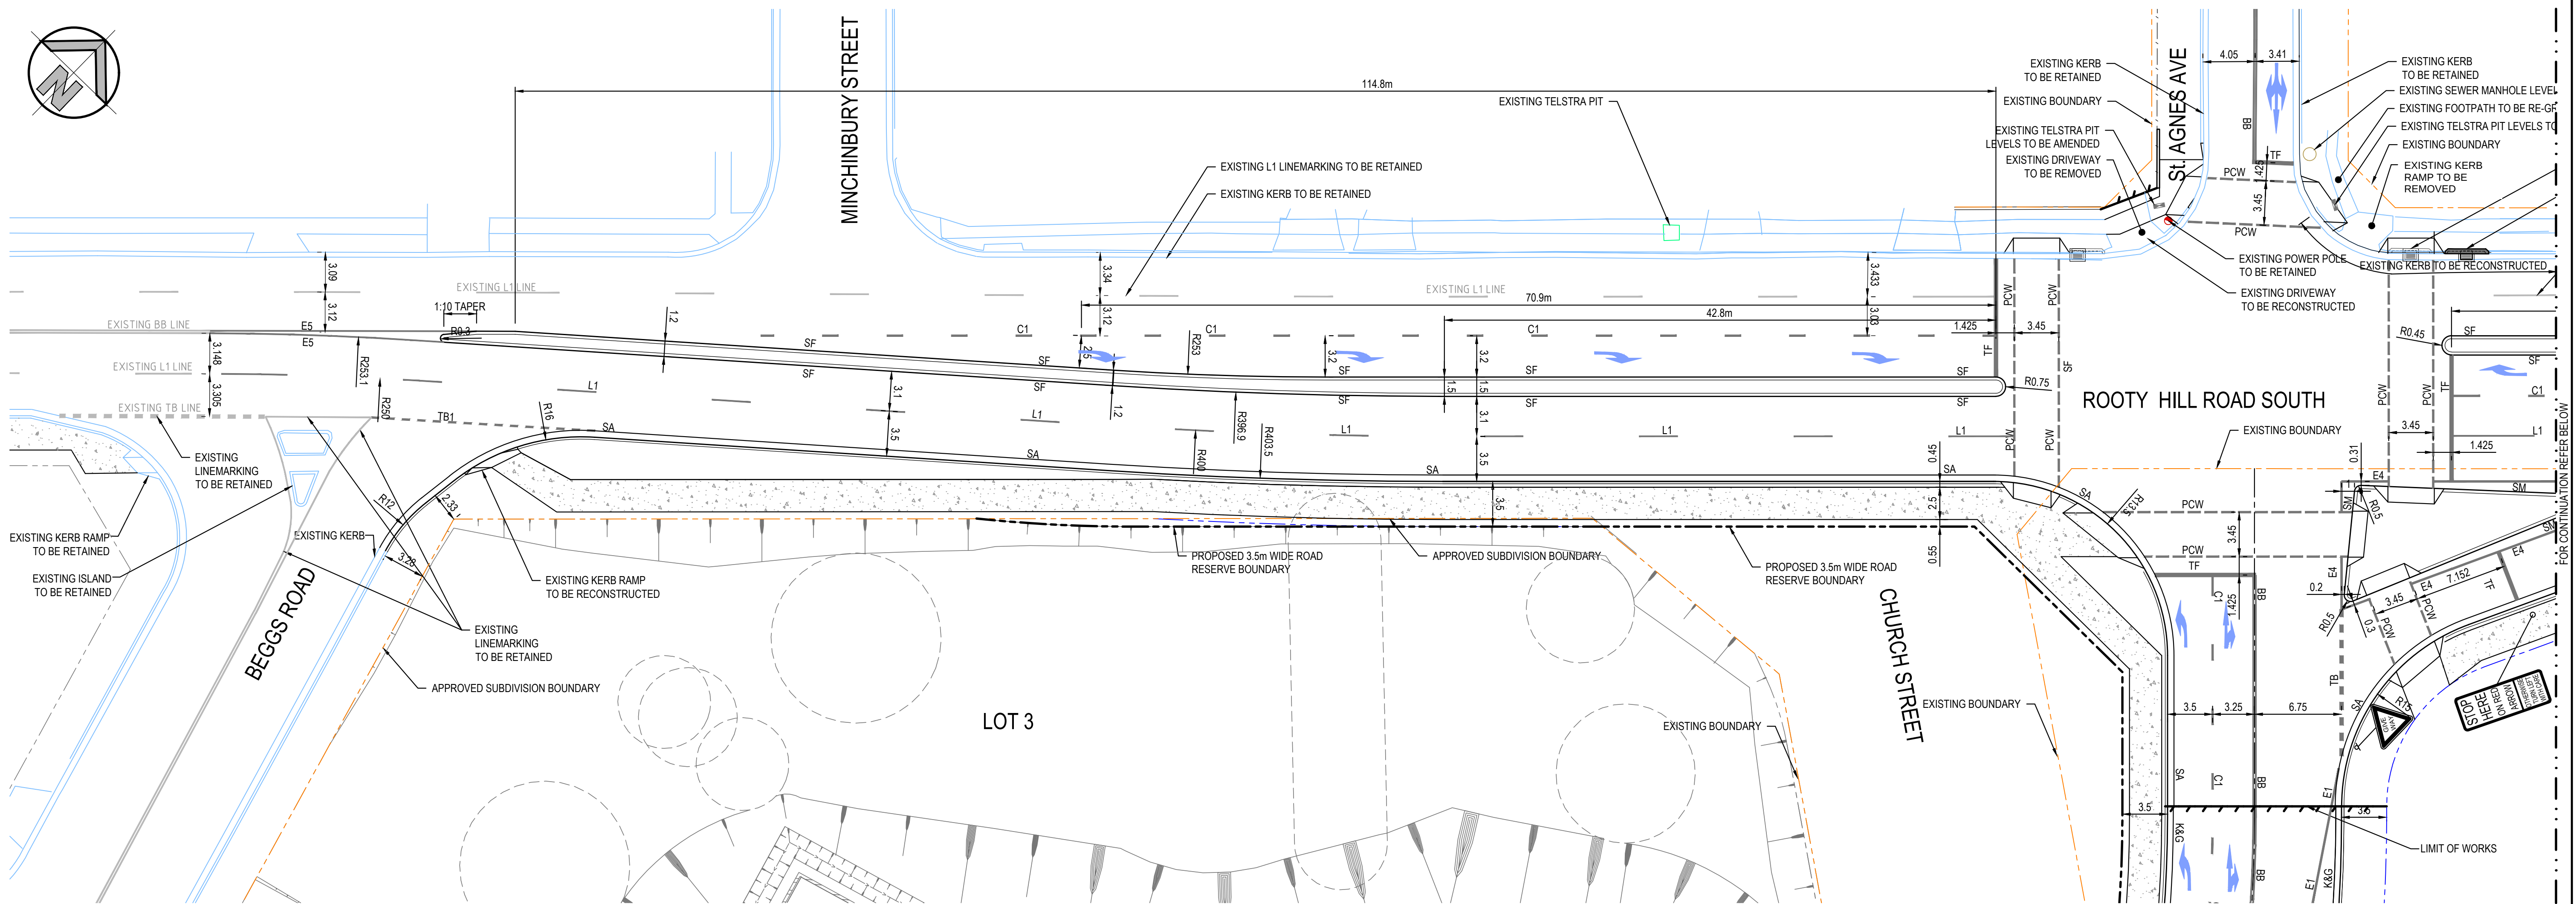


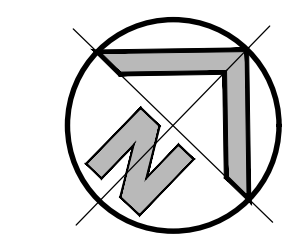

INTERSECTION LAYOUT - CONCEPT LINEMARKING PLAN

SCALE: 1:250 @A1

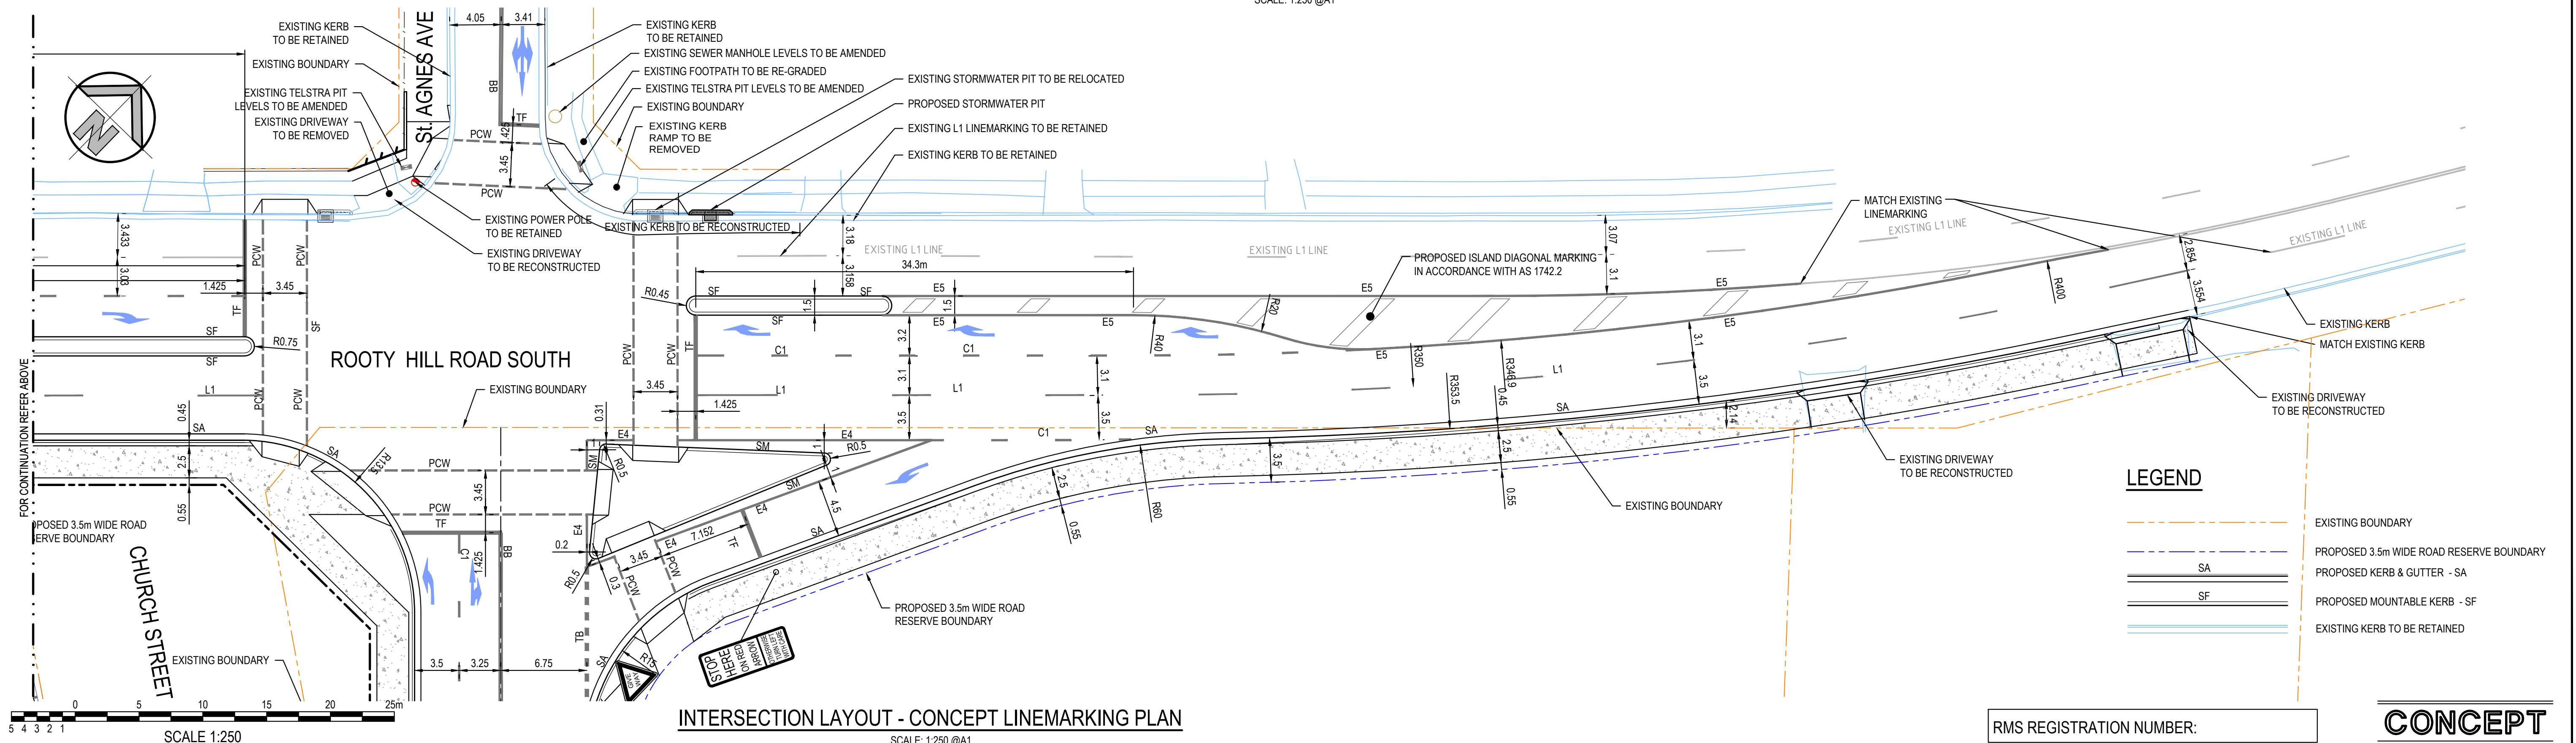

INTERSECTION LAYOUT - CONCEPT LINEMARKING PLAN

SCALE: 1:250 @A1

RMS REGISTRATION NUMBER:

CONCEPT

SURVEY INFORMATION
SURVEYED BY LANDPARTNERS
DATUM: AHD
ORIGIN OF LEVELS: PM 30122 RL 43.58

REVISION	AMENDMENT	DRAWN	DESIGNED	DATE	REVISION	AMENDMENT	DRAWN	DESIGNED	DATE
05	ISSUED FOR REVIEW		MS	TD	27.07.2022				
04	ISSUED FOR REVIEW		LC	TD	13.07.2022				
03	ISSUED FOR REVIEW		LC	TD	15.06.2022				
02	ISSUED FOR REVIEW		LC	TD	12.05.2022				
01	ISSUED FOR REVIEW		LC	TD	04.04.2022				

Client
FRASERS PROPERTY AUSTRALIA


Architect

This drawing and design remains the property of Henry & Hymas and may not be copied in whole or in part without the prior written approval of Henry & Hymas.

Suite 2.01
826 Pacific Highway
Gordon NSW 2072




Telephone
+61 2 9417 8400
Facsimile
+61 2 9417 8337
Email
email@hhconsult.com.au
Web
www.henryandhymas.com.au

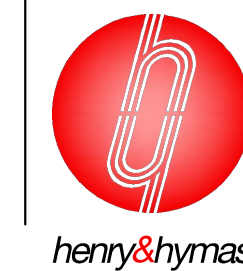

Project
**INTERSECTION AND ROAD WIDENING
ROOTY HILL RD SOUTH, EASTERN CREEK, NSW**
Title
**INTERSECTION LAYOUT-CONCEPT
LINEMARKING PLAN**

Drawn L. CAHA	Designed L. CAHA	Date MAY 2020
Checked T. DEMPSEY	Approved A. FRANCIS	Scale @A1 1:250 @ A1
Drawing number 20543_CON_C651	Revision 05	

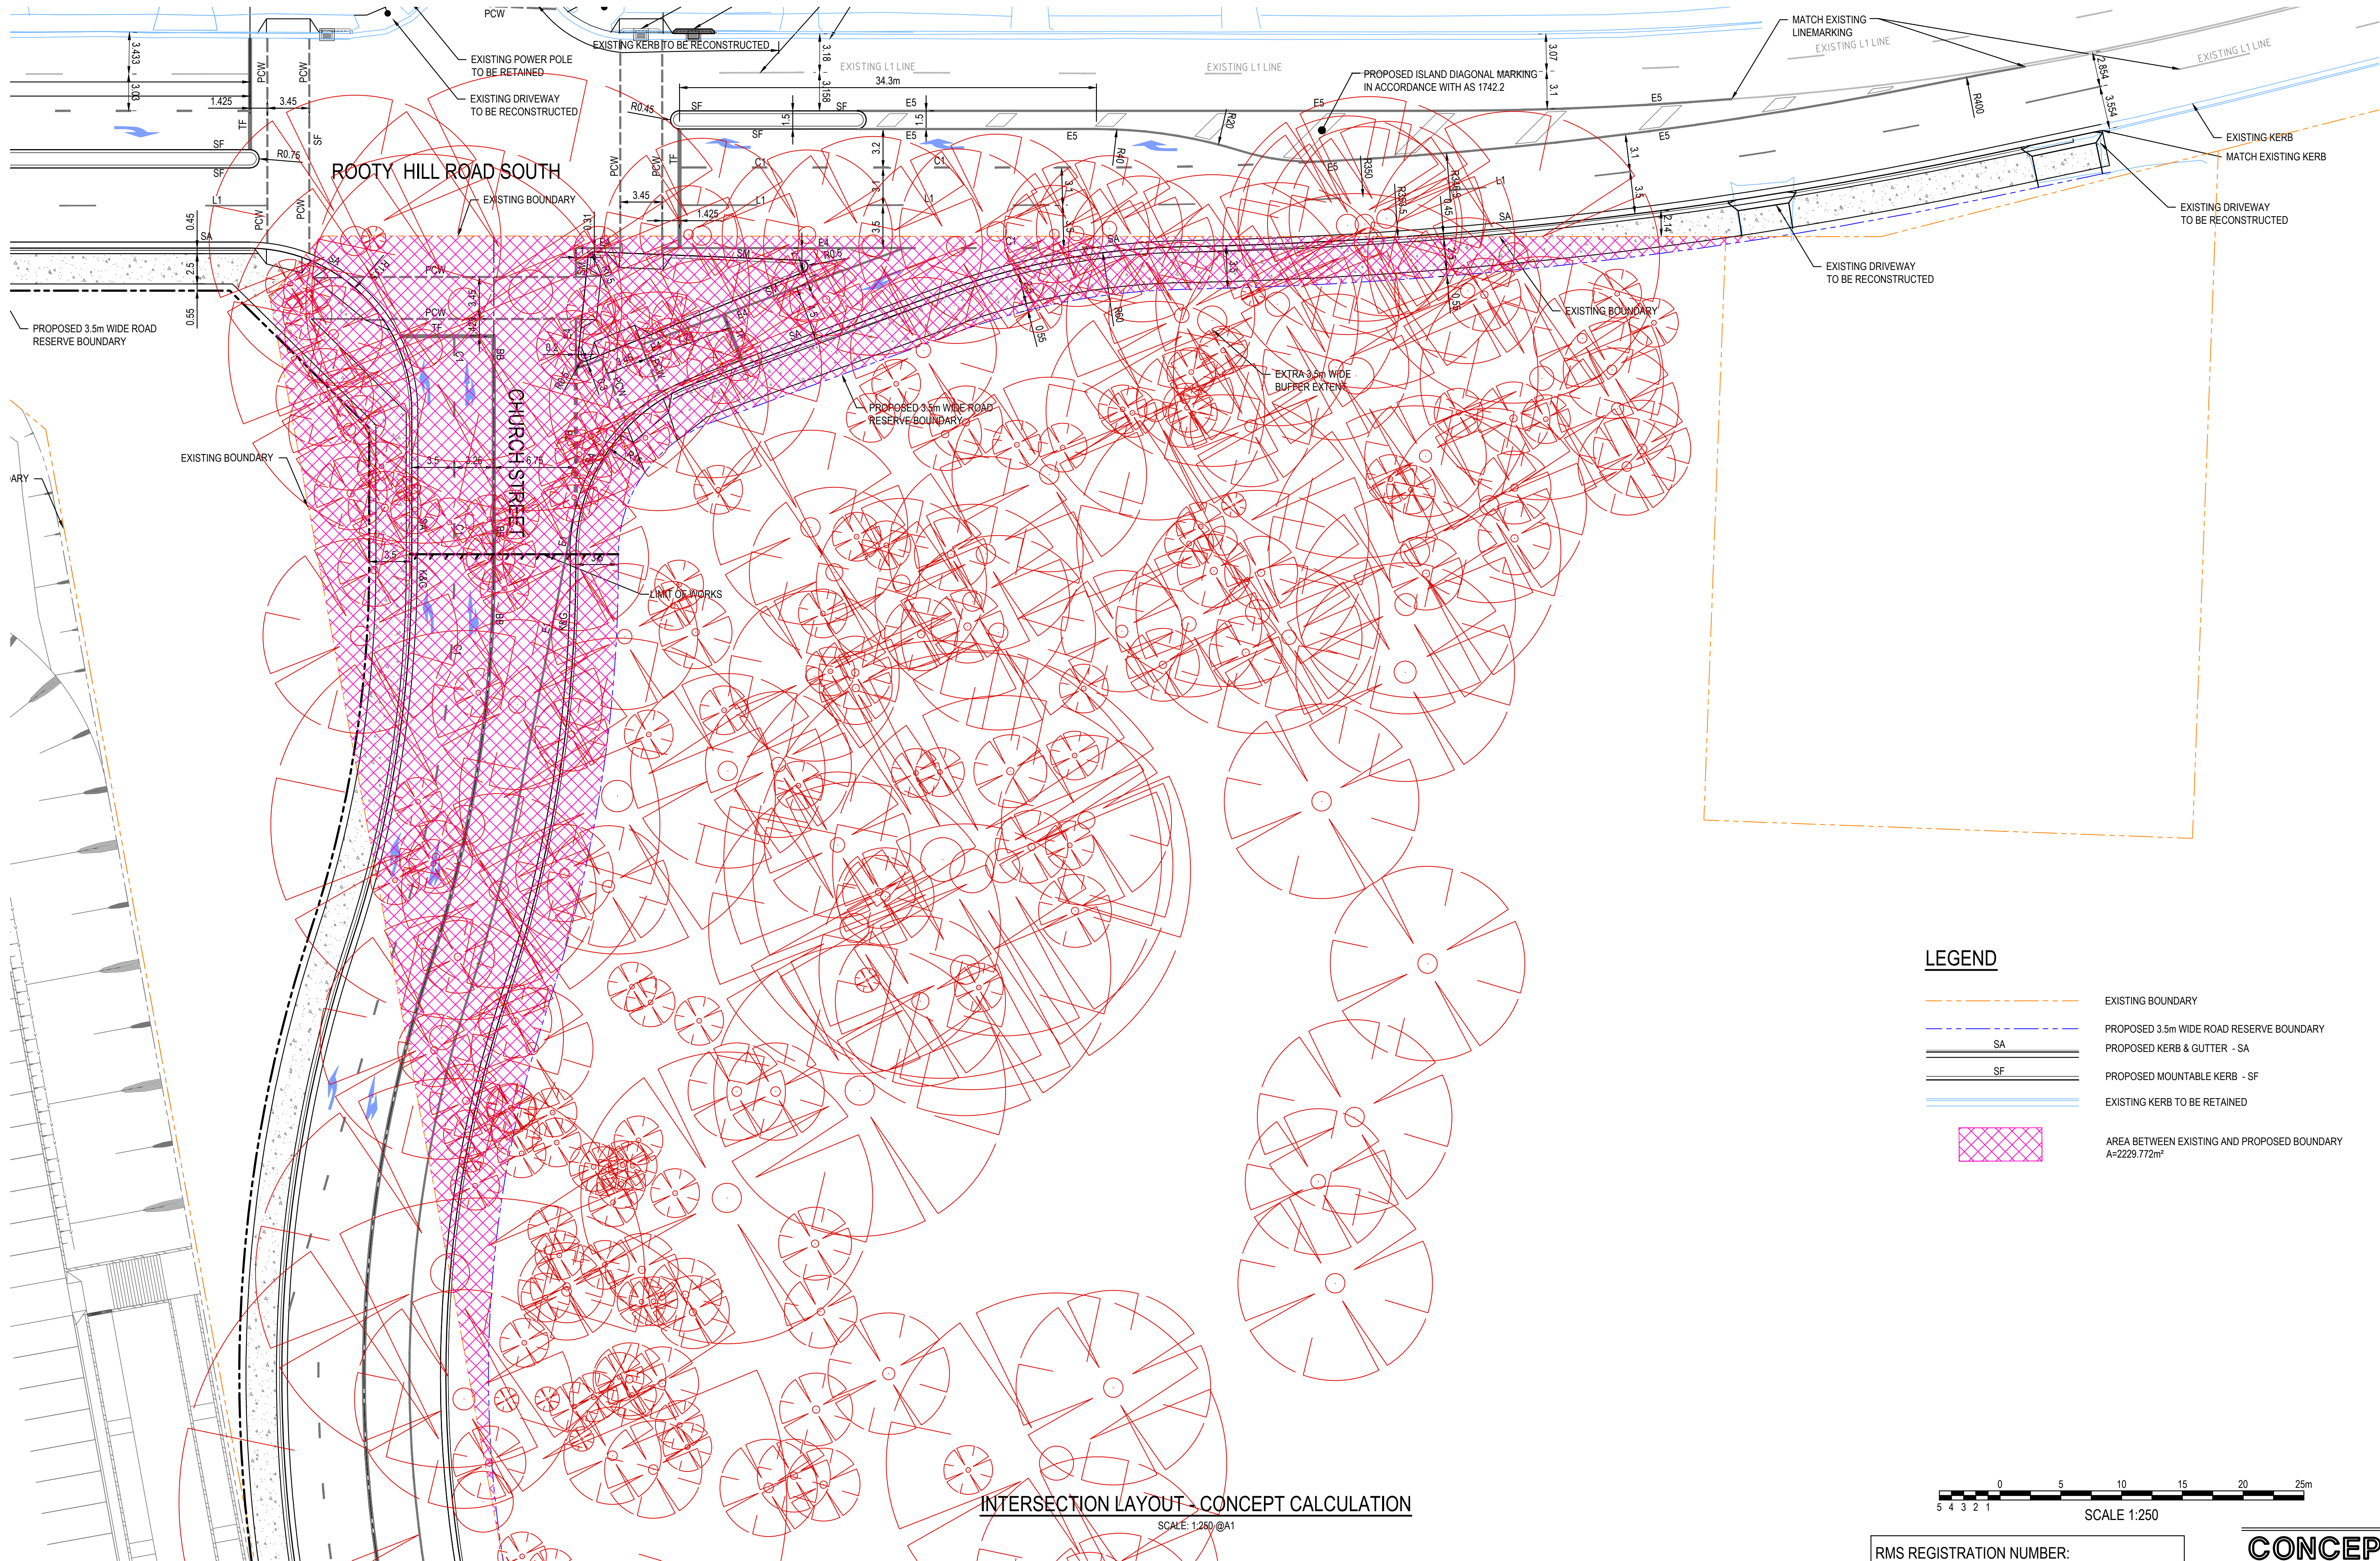

INTERSECTION LAYOUT - CONCEPT CALCULATION
SCALE: 1:250 @A1

LEGEND



- EXISTING BOUNDARY
- PROPOSED 3.5m WIDE ROAD RESERVE BOUNDARY
- PROPOSED KERB & GUTTER - SA
- PROPOSED MOUNTABLE KERB - SF
- EXISTING KERB TO BE RETAINED
- AREA BETWEEN EXISTING AND PROPOSED BOUNDARY
A=2229.772m²



RMS REGISTRATION NUMBER:


CONCEPT

SURVEY INFORMATION SURVEYED BY LANDPARTNERS DATUM: AHD ORIGIN OF LEVELS: PM 30122 RL 43.58				FRASERS PROPERTY AUSTRALIA				Suite 2.01 826 Pacific Highway Gordon NSW 2072 Telephone +61 2 9417 8400 Facsimile +61 2 9417 8337 Email email@hthconsult.com.au Web www.henryandhymas.com.au				INTERSECTION AND ROAD WIDENING ROOTY HILL RD SOUTH, EASTERN CREEK, NSW				Drawn L. CAHA Designed L. CAHA Checked T. DEMPSEY Approved A. FRANCIS				Date MAY 2020 Scale @A1 Revision			
04 ISSUED FOR REVIEW MS TD 27.07.2022				Architect				This drawing and design remains the property of Henry & Hymas and may not be copied in whole or in part without the prior written approval of Henry & Hymas.				henry&hymas				Drawing number 20543_CON_C652				Revision 04			
03 ISSUED FOR REVIEW LC TD 13.07.2022																							
02 ISSUED FOR REVIEW MS TD 29.06.2022																							
01 ISSUED FOR REVIEW MS TD 21.06.2022																							
REVISION				AMENDMENT				DRAWN				DESIGNED				DATE							

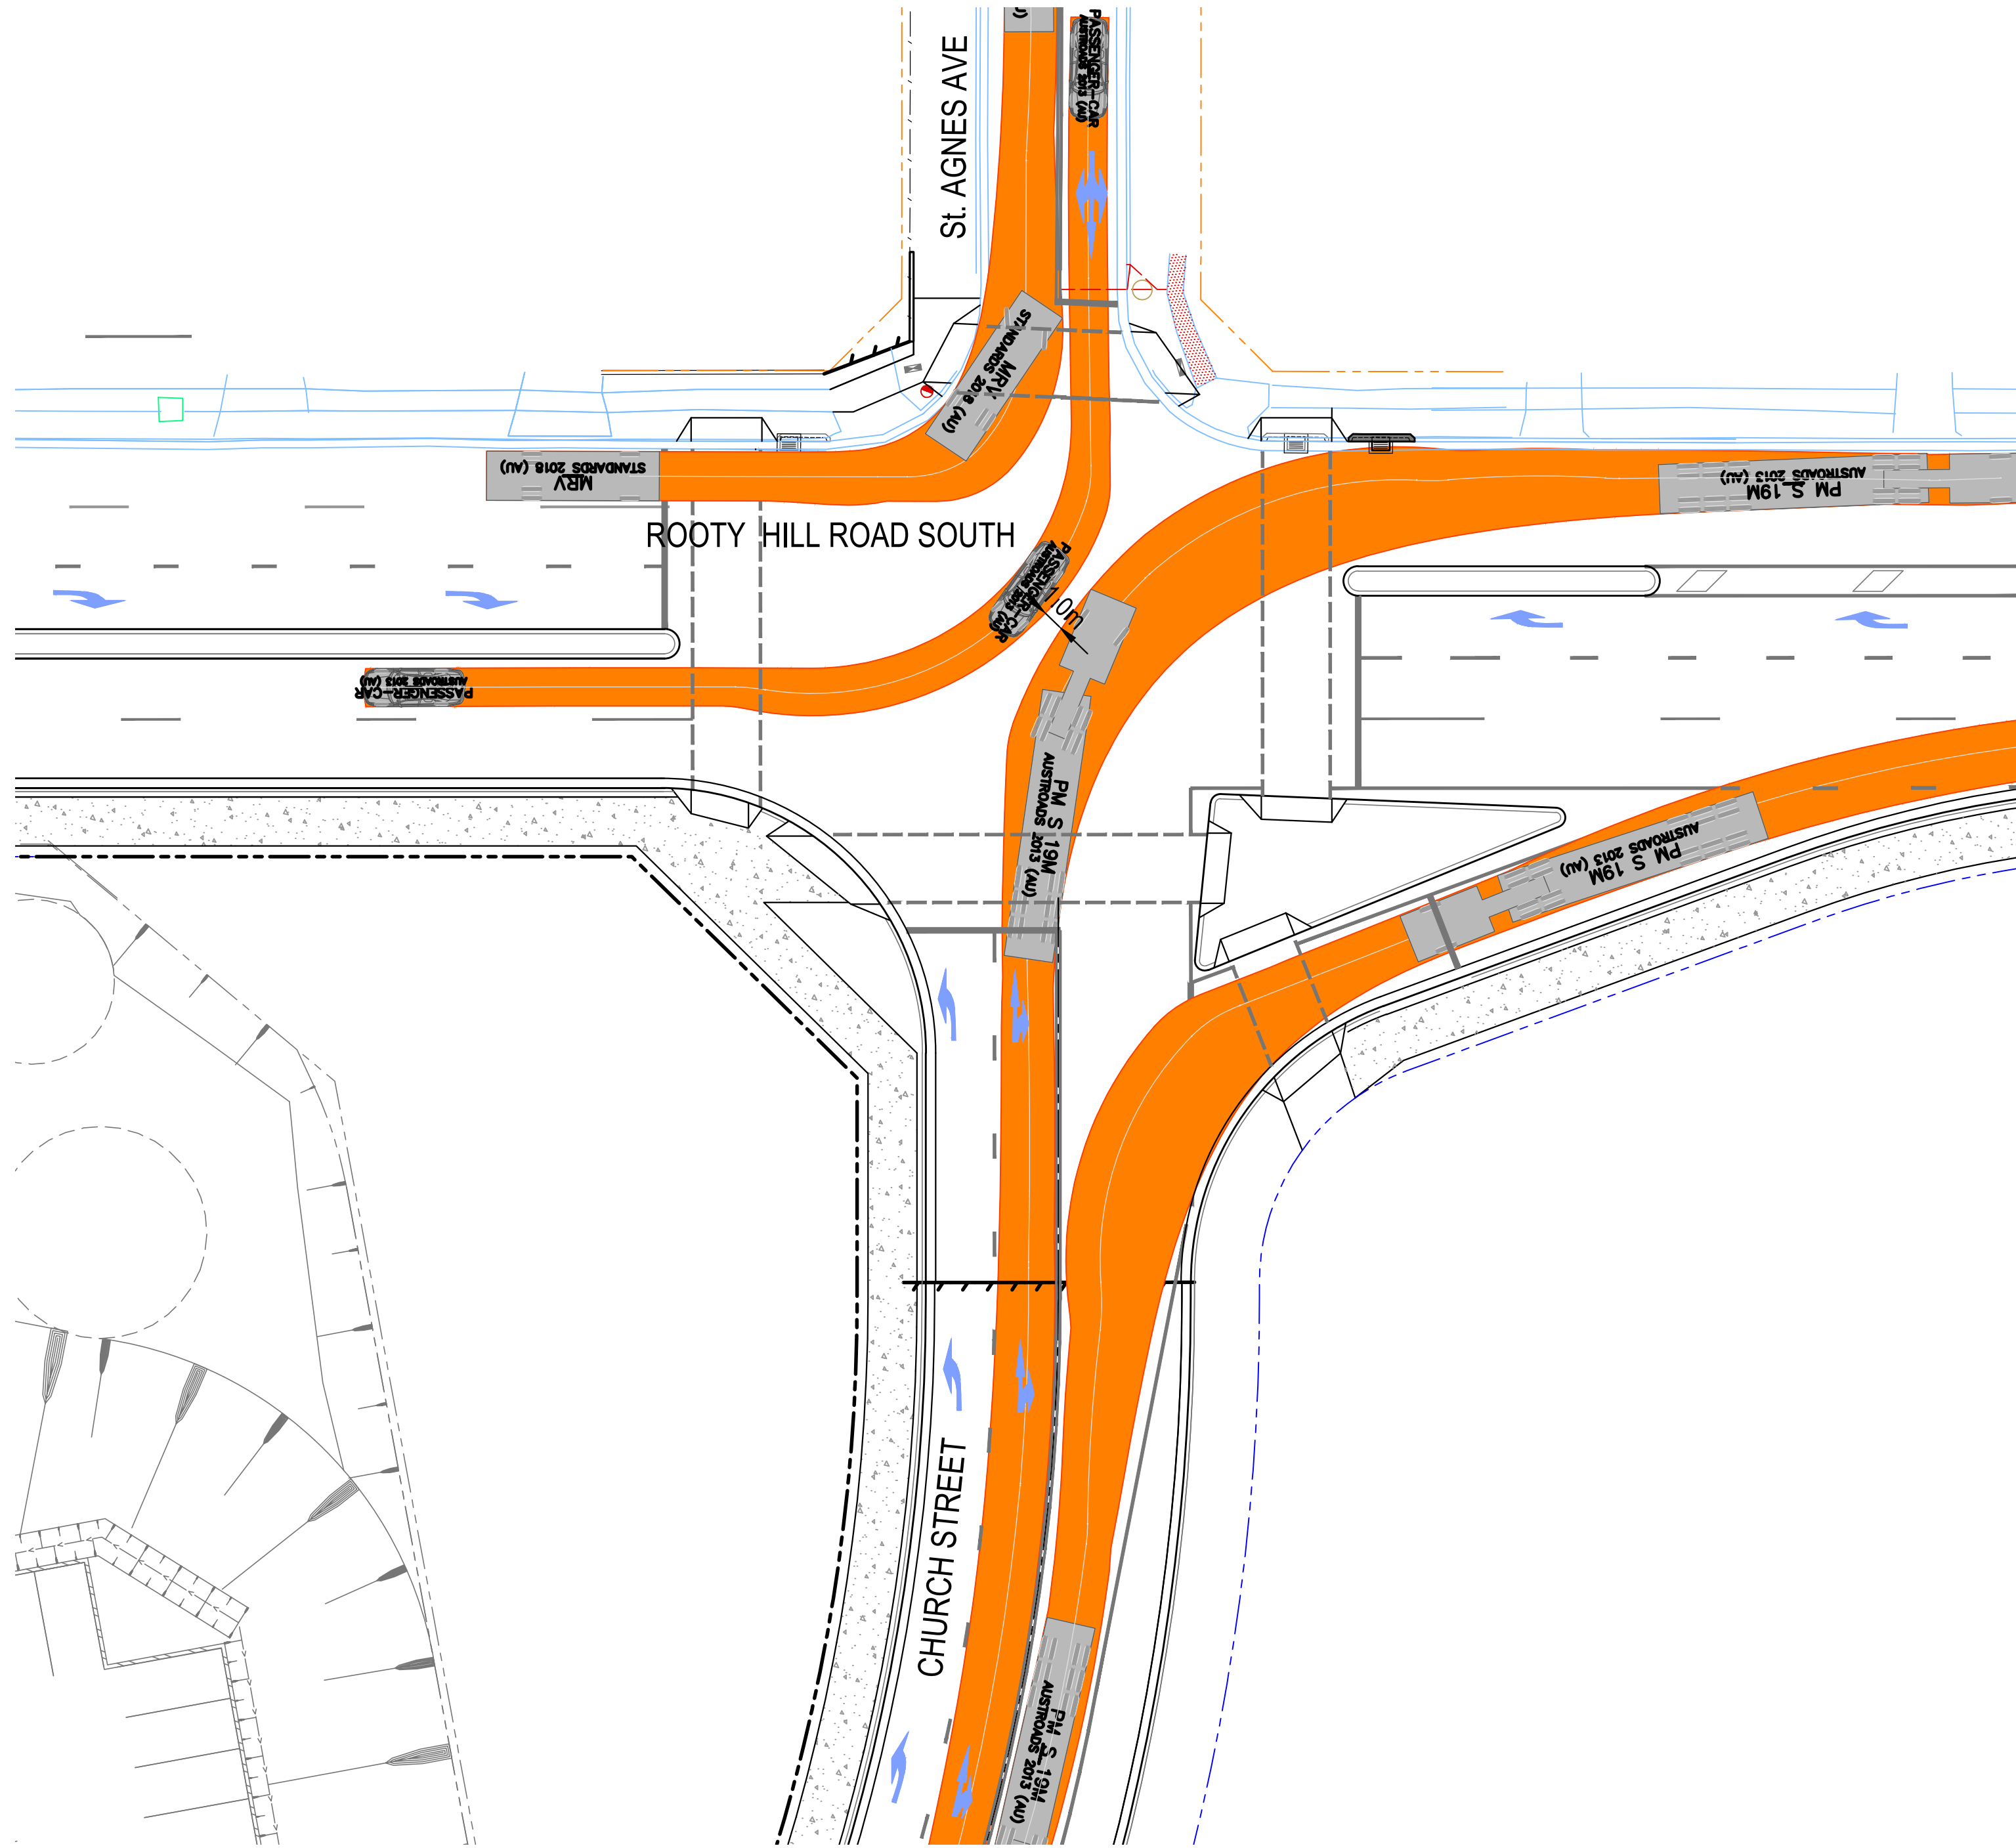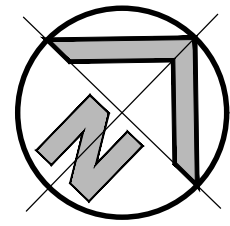


INTERSECTION LAYOUT - TURNING PATHS

SCALE: 1:250@A1

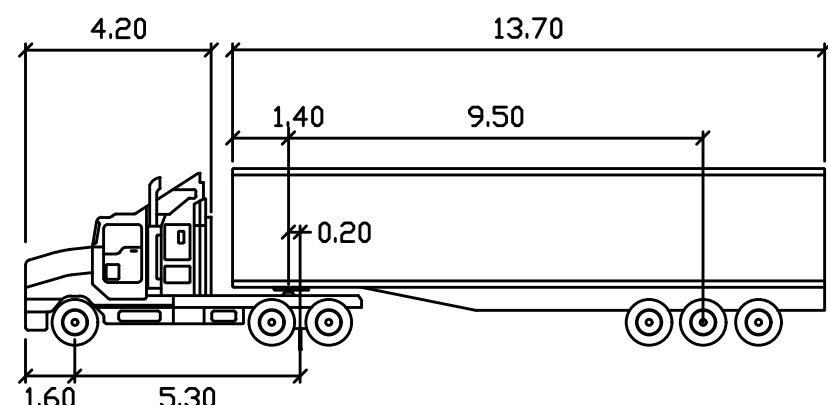


PM S 19M

	Tractor Width	Tractor Track	Trailer Width	Trailer Track
meters	2.50	2.50	2.50	2.50
Lock to Lock Time	6.0	27.8	70.0	
Steering Angle				
Articulating Angle				

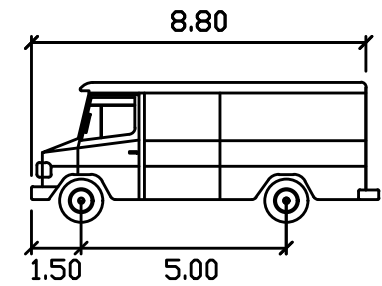


SERVICE VEHICLE

	Width	Track	Lock to Lock Time	Steering Angle
meters	2.50	2.50	6.0	38.7

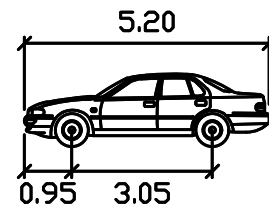


PASSENGER-CAR

	Width	Track	Lock to Lock Time	Steering Angle
meters	1.94	1.84	6.0	33.6

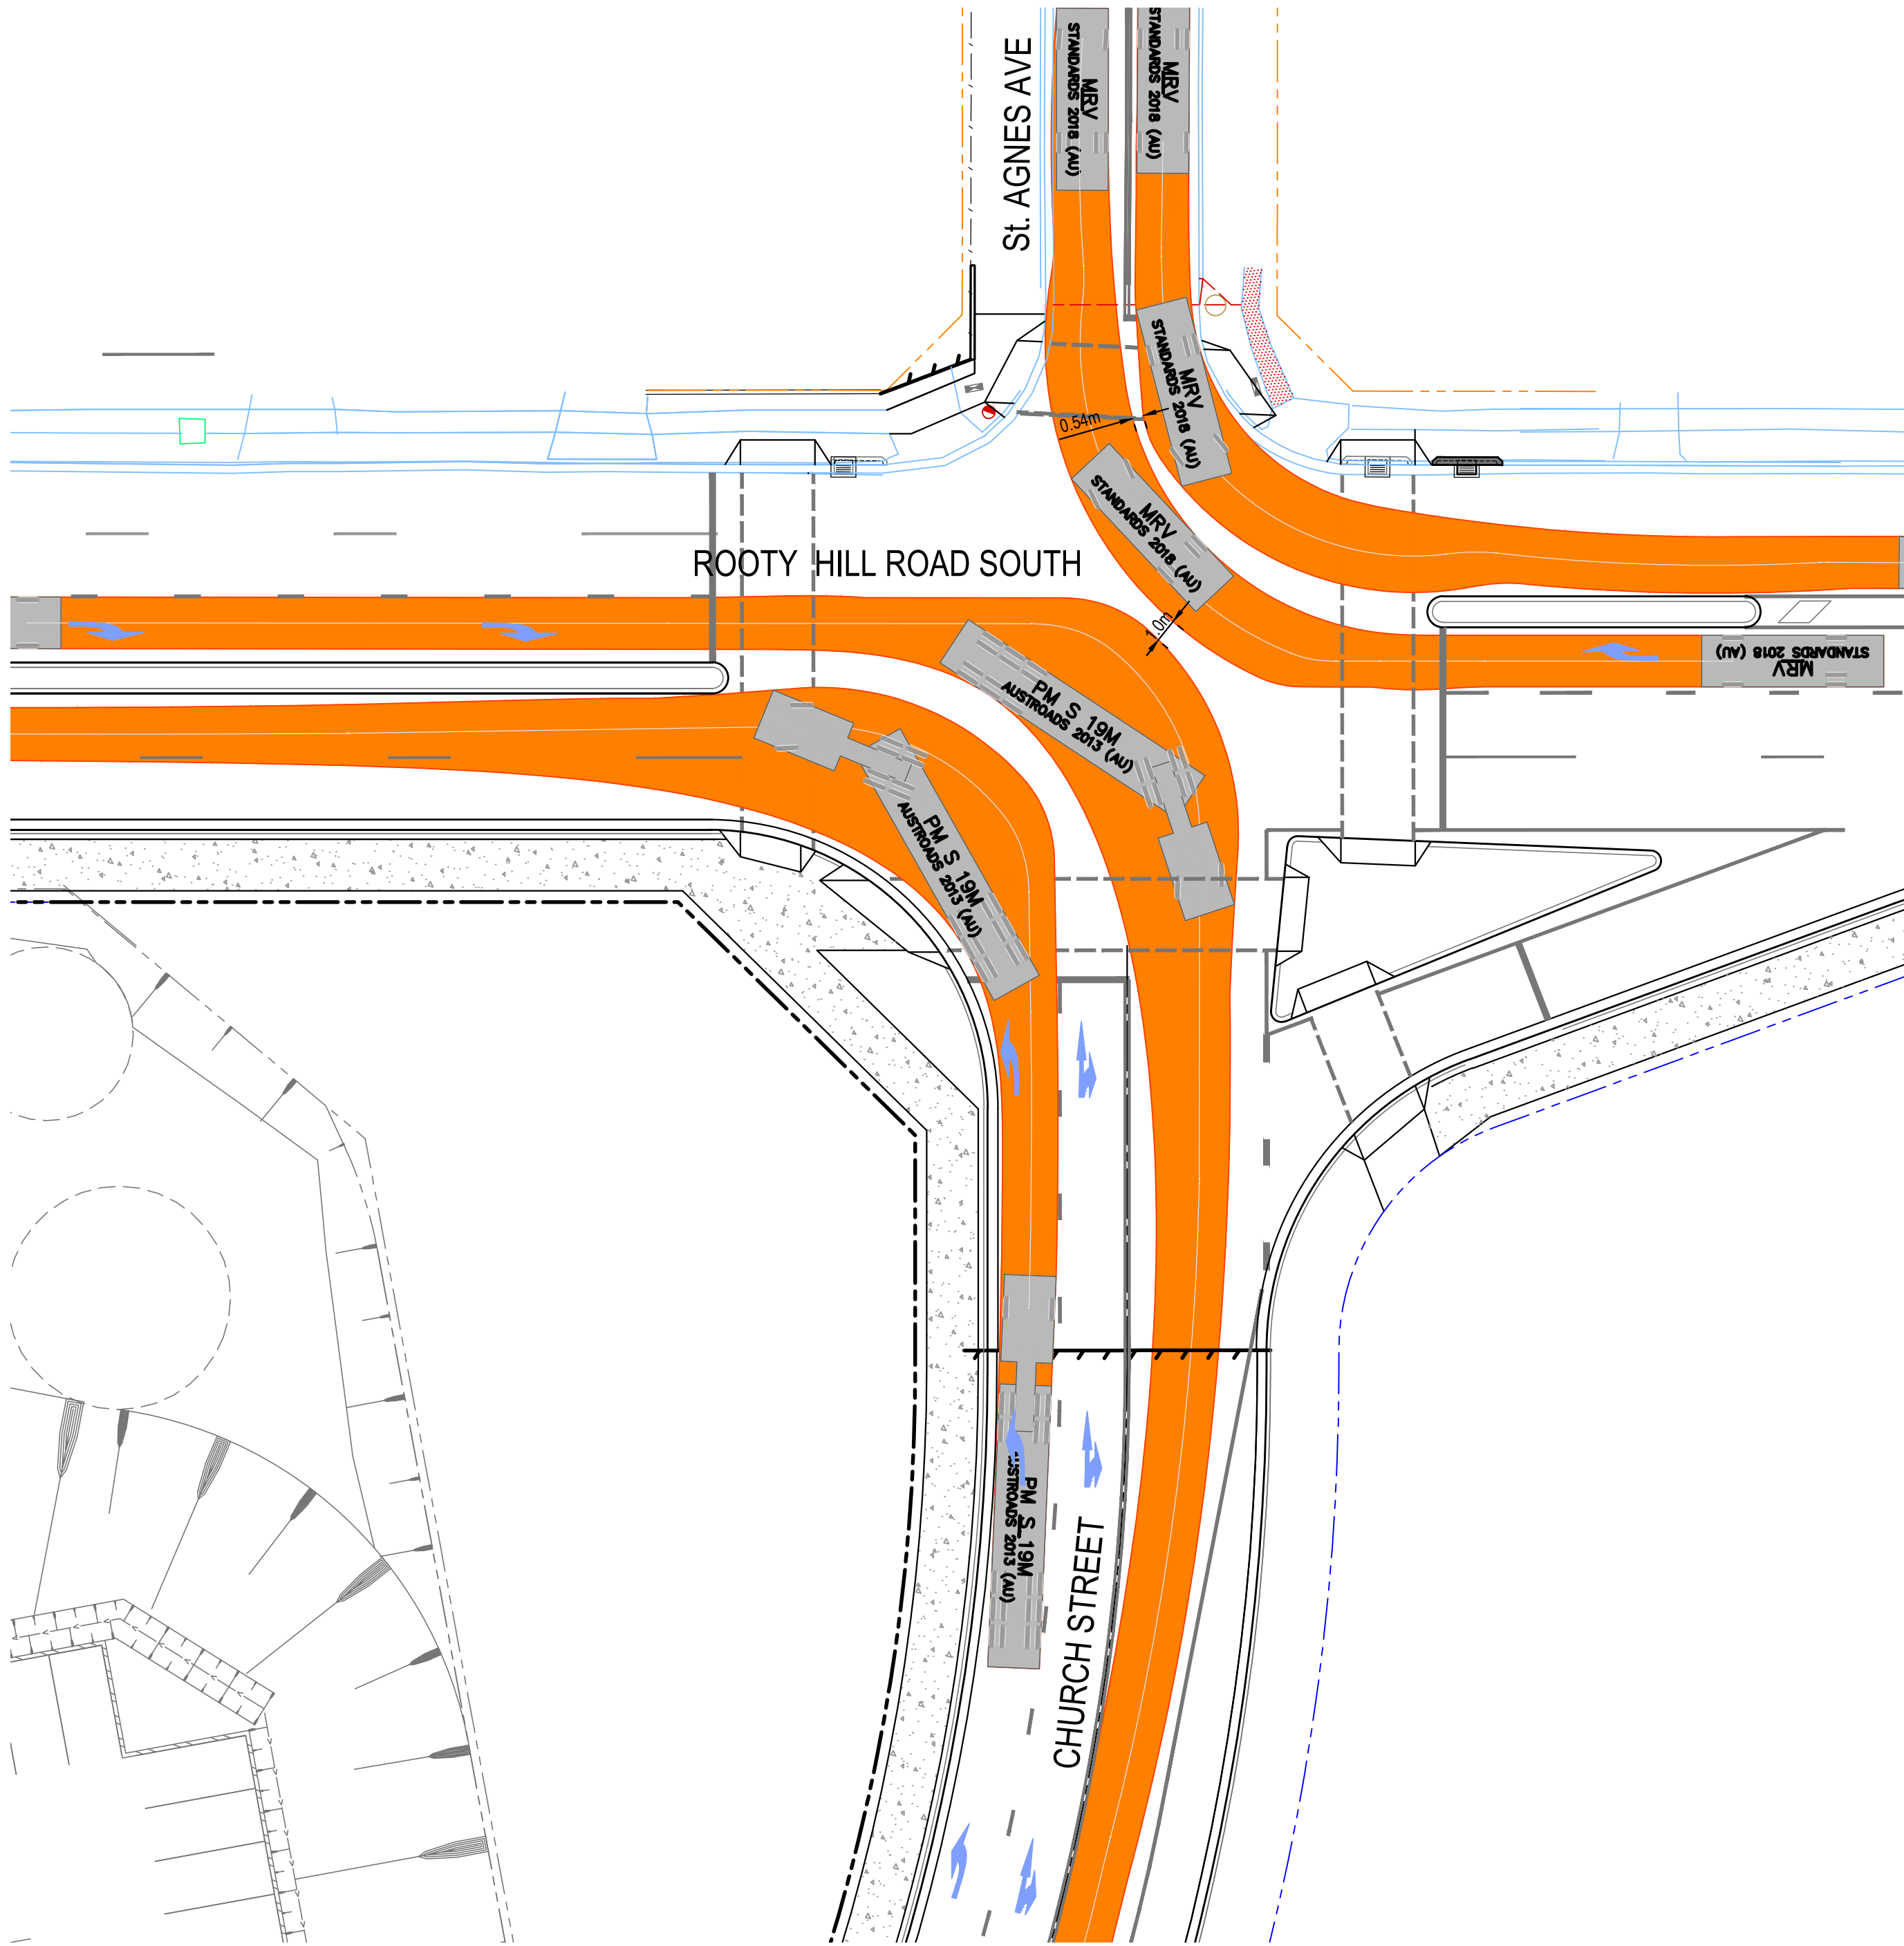

INTERSECTION LAYOUT - TURNING PATHS

SCALE: 1:250@A1

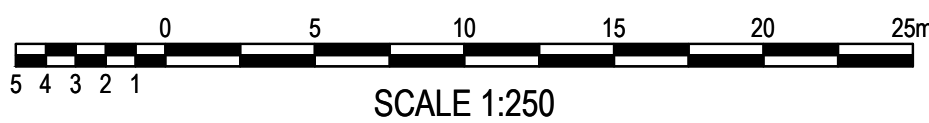


SCALE 1:250


RMS REGISTRATION NUMBER:

CONCEPT

SURVEY INFORMATION				Client				Project				Drawn			
SURVEYED BY LANDPARTNERS				FRASERS PROPERTY AUSTRALIA				INTERSECTION AND ROAD WIDENING				L. CAHA			
DATUM: AHD								ROOTY HILL RD SOUTH, EASTERN CREEK, NSW				L. CAHA			
ORIGIN OF LEVELS: PM 30122 RL 43.58								INTERSECTION LAYOUT-CONCEPT				T. DEMPSEY			
								TURNING PATHS				A. FRANCIS			
												20543_CON_C690			
												05			

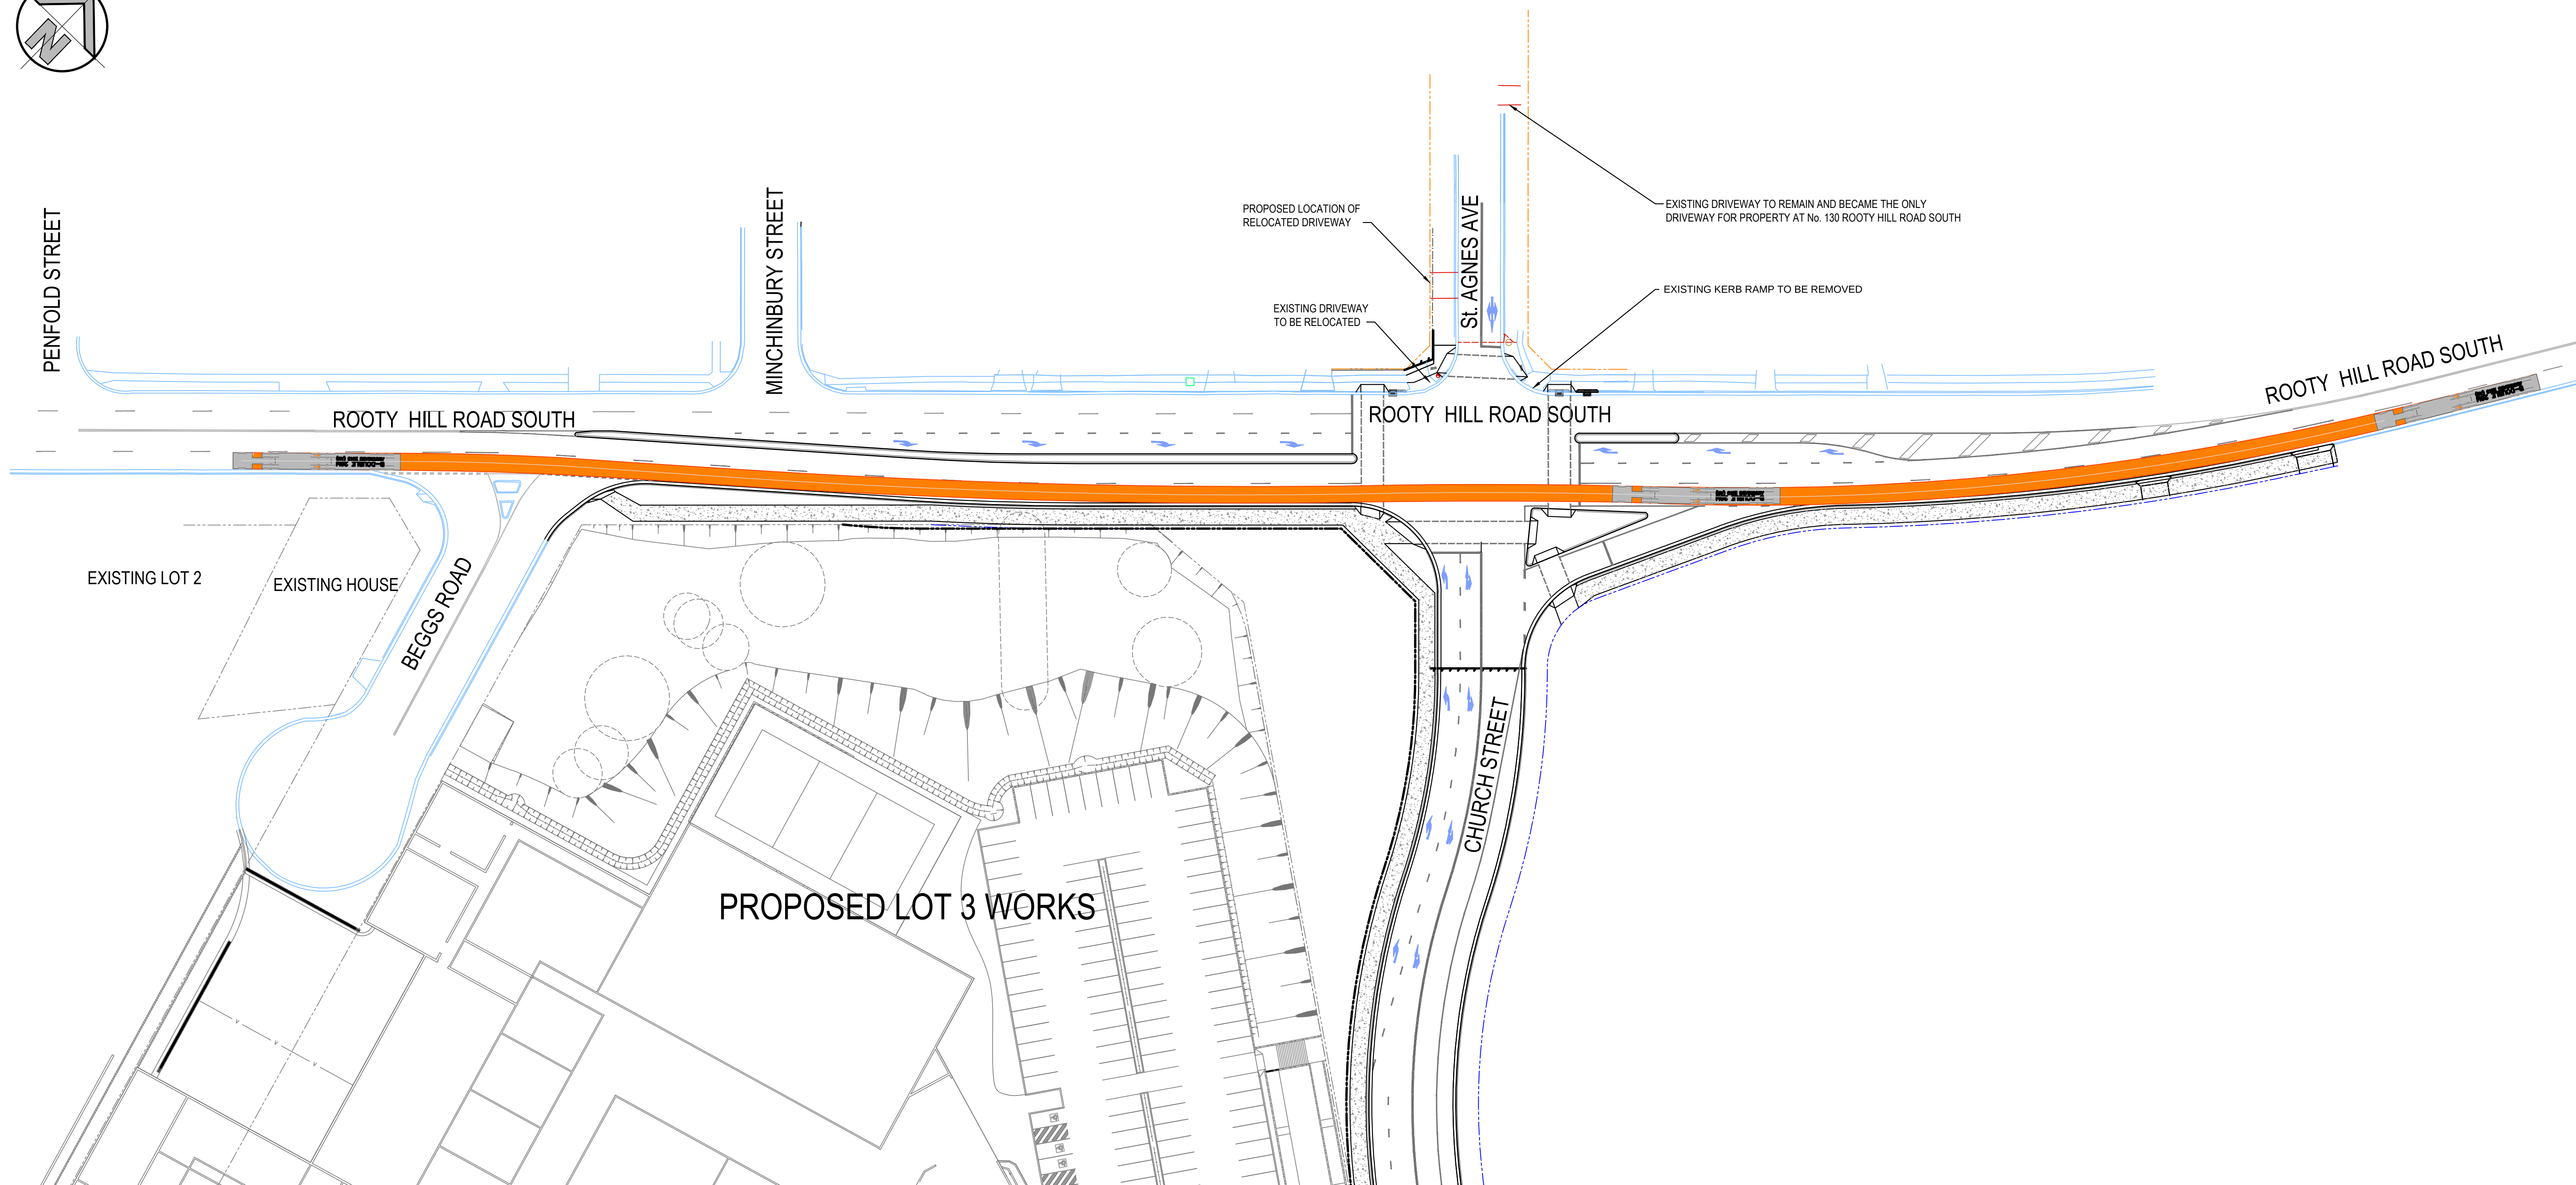


SCALE: 1:500@A1

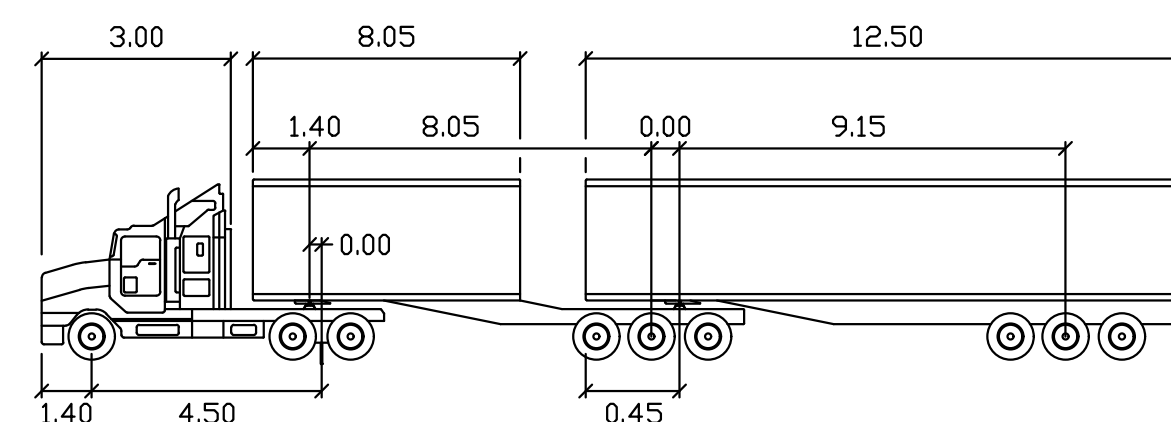


meters

Tractor Width	: 2.50	Lock to Lock Time	: 6.0
Trailer Width	: 2.50	Steering Angle	: 23.4
Tractor Track	: 2.50	Articulating Angle	: 70.0
Trailer Track	: 2.50		

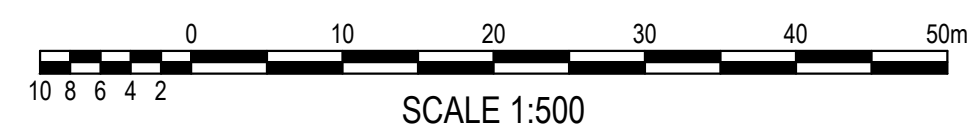


CONCEPT

SURVEY INFORMATION SURVEYED BY LANDPARTNERS DATUM: AHD ORIGIN OF LEVELS: PM 30122 RL 43.58	
--	--	

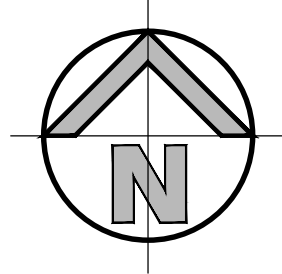

INTERSECTION LAYOUT - DRIVEWAY LOCATIONS

SCALE: 1:500@A1

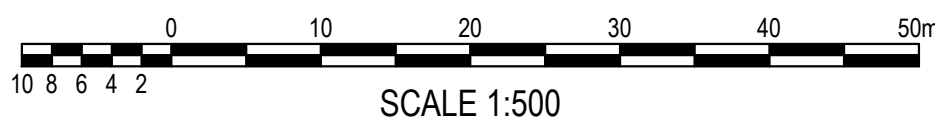

RMS REGISTRATION NUMBER:

CONCEPT

SURVEY INFORMATION SURVEYED BY LANDPARTNERS DATUM: AHD ORIGIN OF LEVELS: PM 30122 RL 43.58																				Client FRASERS PROPERTY AUSTRALIA										Suite 2.01 828 Pacific Highway Gordon NSW 2072										 Telephone +61 2 9417 8400 Facsimile +61 2 9417 8337 Email email@hncconsult.com.au Web www.henryandhymas.com.au										Project INTERSECTION AND ROAD WIDENING ROOTY HILL RD SOUTH, EASTERN CREEK, NSW										Drawn L. CAHA										Designed L. CAHA										Date MAY 2020	
	Checked T. DEMPSEY										Approved A. FRANCIS										Scale @A1 1:500 @ A1	
	Drawing number										Revision	
	20543_CON_C693										01	