



PV Panel Zones

EAST - 10kW PV SYSTEM TO BE MOUNTED TO ROOF OF TENANCY SECTION ON PLAZA LEVEL. PANELS TO BE MOUNTED FLAT ON ROOF.

WEST - 40kW (TOTAL) PV SYSTEM MOUNTED TO ROOF OF TENANCY SECTIONS ON PLAZA LEVEL. PANELS TO BE MOUNTED FLAT ON ROOF.

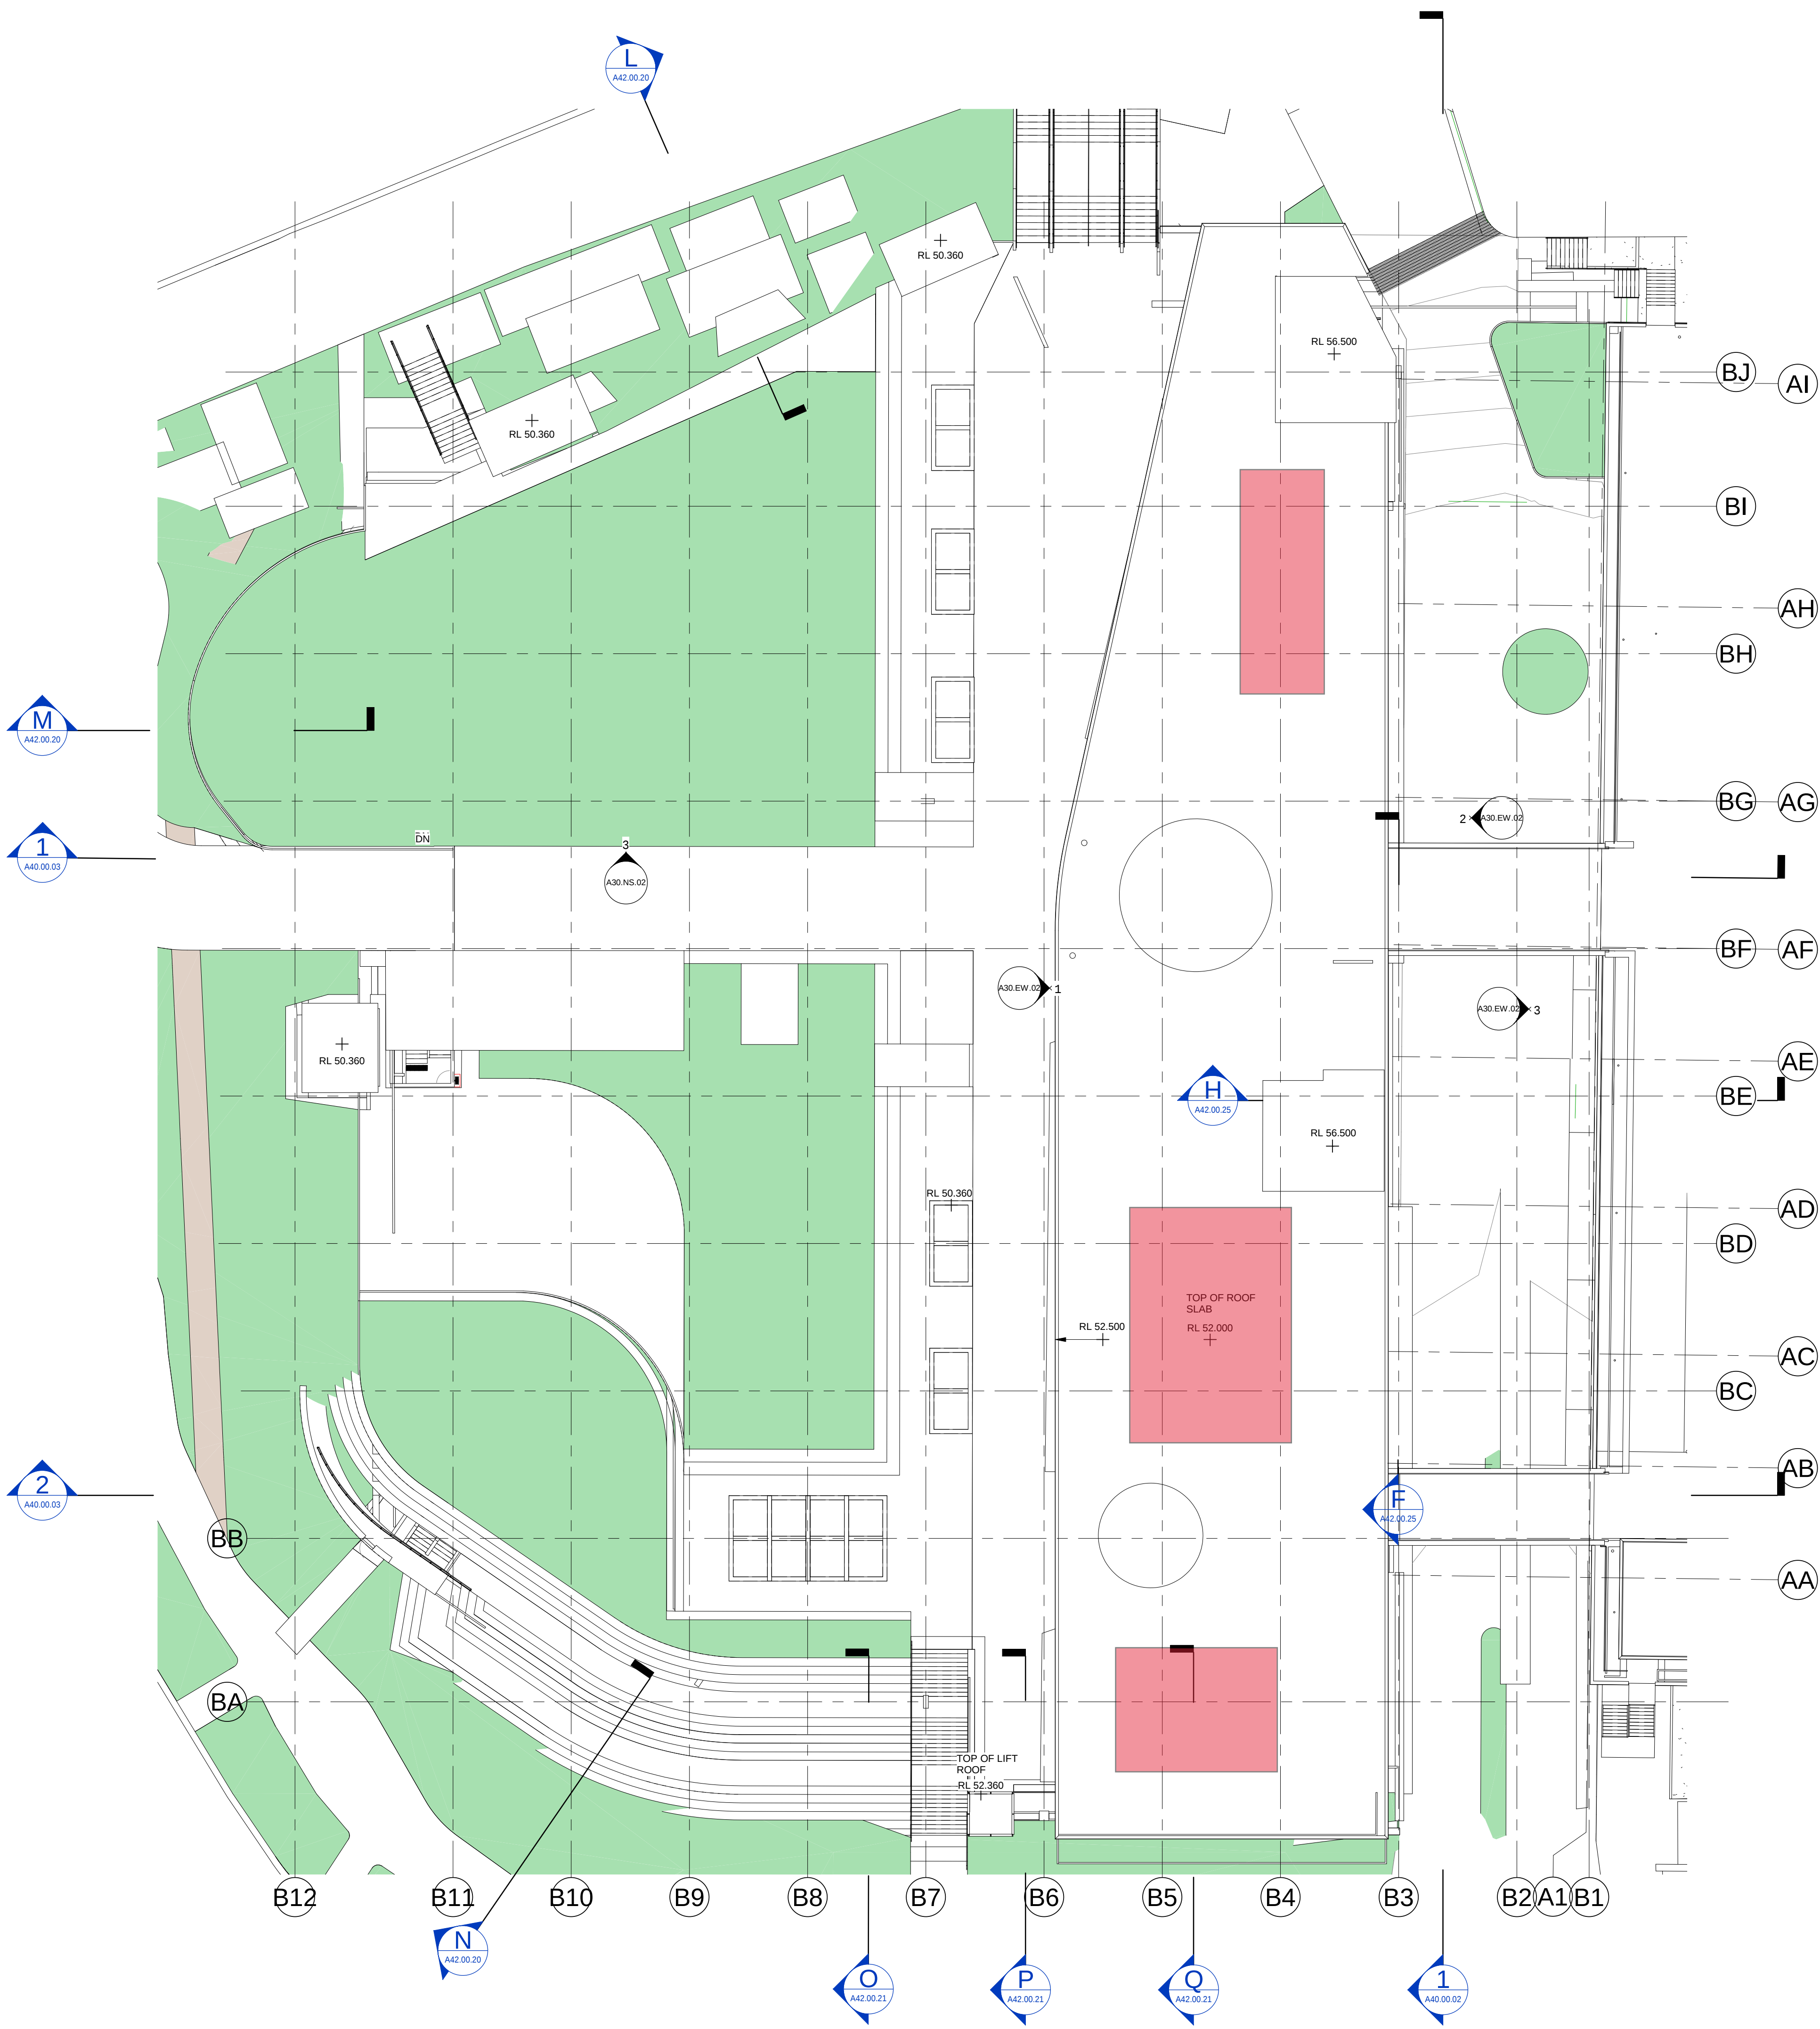

2 SSDA ROOF LEVEL WEST
SCALE 1 : 250

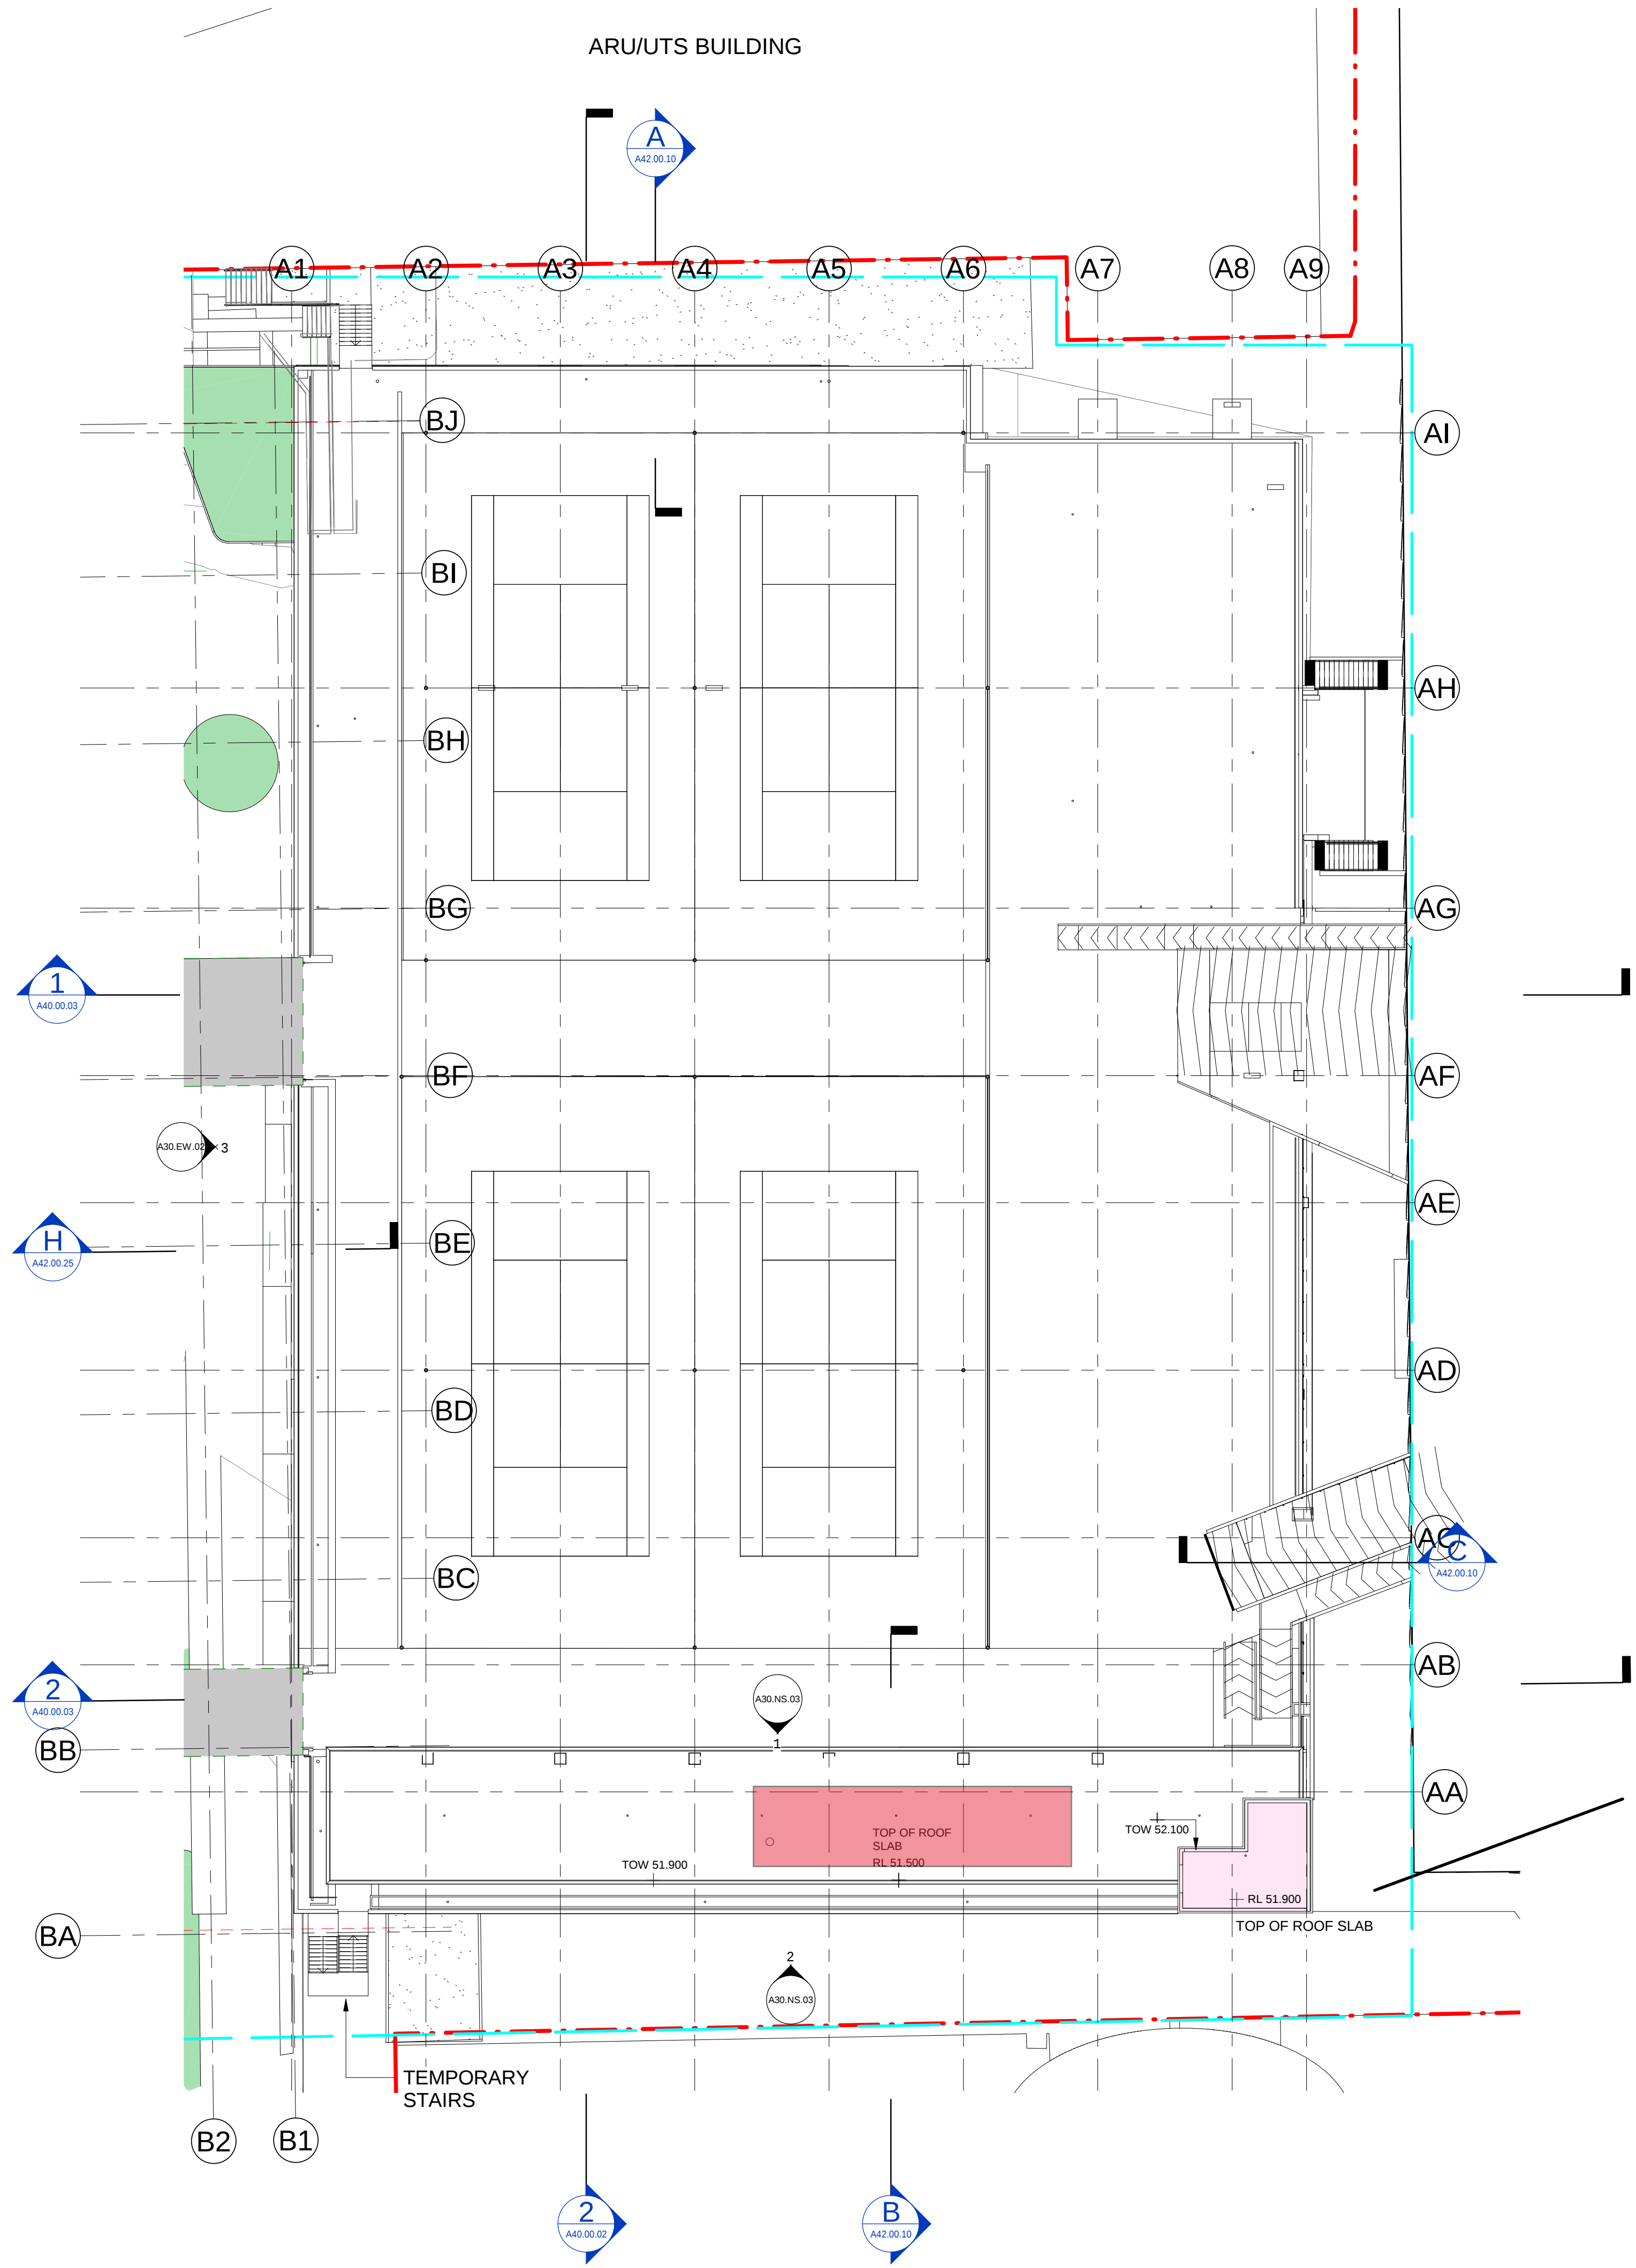

1 SSDA ROOF LEVEL EAST
SCALE 1 : 250