




# SITE SECTION 5 - OVERALL

---

- 1 : 500

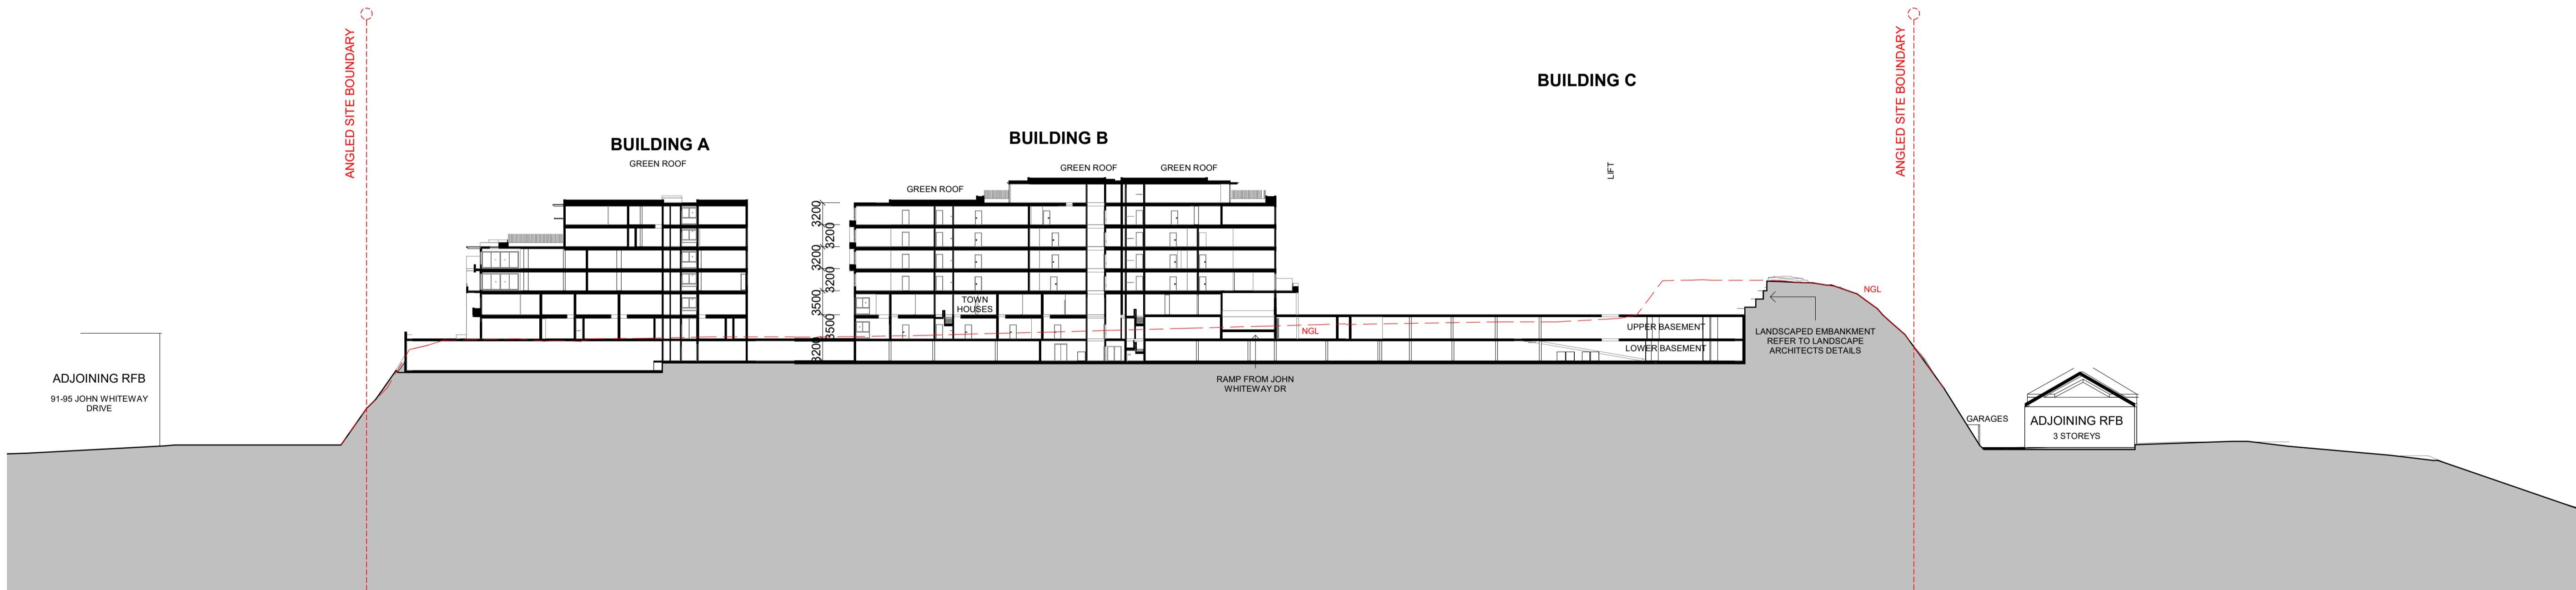

2 SITE SECTION - BUILDING A, B AND C  
- 1 : 500

3 SITE SECTION - BUILDING B  
- 1 : 500


4 SITE SECTION - BUILDING C  
- 1 : 500

**IMPORTANT NOTES:**  
Do not scale from drawings. All dimensions to be checked on site before commencement of work. All discrepancies be brought to the attention of the Architect. Larger scale drawings and written dimensions take preference. This drawing is copyright and the property of the author, and must not be retained, copied or used without the express authority of MARCHESE PARTNERS INTERNATIONAL PTY. LTD

**FOR APPROVAL**

**NOT FOR CONSTRUCTION**

REVISION	DATE	DESCRIPTION	BY
12	18/02/2022	S4.55 MODIFICATION	
12B	02/03/2022	RFI	

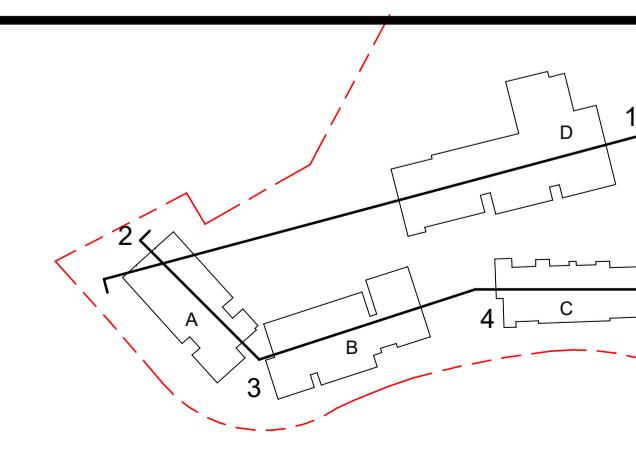

# marchese partners

Marchese Partners International Pty Ltd  
Level 1, 53 Walker Street, North Sydney, NSW 2060 Australia  
**P** +61 2 9922 4375   **F** +61 2 9929 5786   **E** [info@marchesepartners.com](mailto:info@marchesepartners.com)  
[www.marchesepartners.com](http://www.marchesepartners.com)  
**Sydney** · Brisbane · Melbourne · Adelaide  
Kuala Lumpur · Auckland · Christchurch · London · Madrid  
ABN 20 098 552 151

CLIENT  
**ALCEON GROUP PTY LTD**

PROJECT  
**JWD GOSFORD**  
**87-89 JOHN WHITEWAY DRIVE**  
**GOSFORD NSW 2250**

# DRAWING TITLE

# SITE SECTIONS (OVERALL)

SCALE 1 : 500 @A1 1 : 1000 @A3	DATE 18/02/2022	DRAWN PA
JOB 20104	DRAWING DA005.3	