


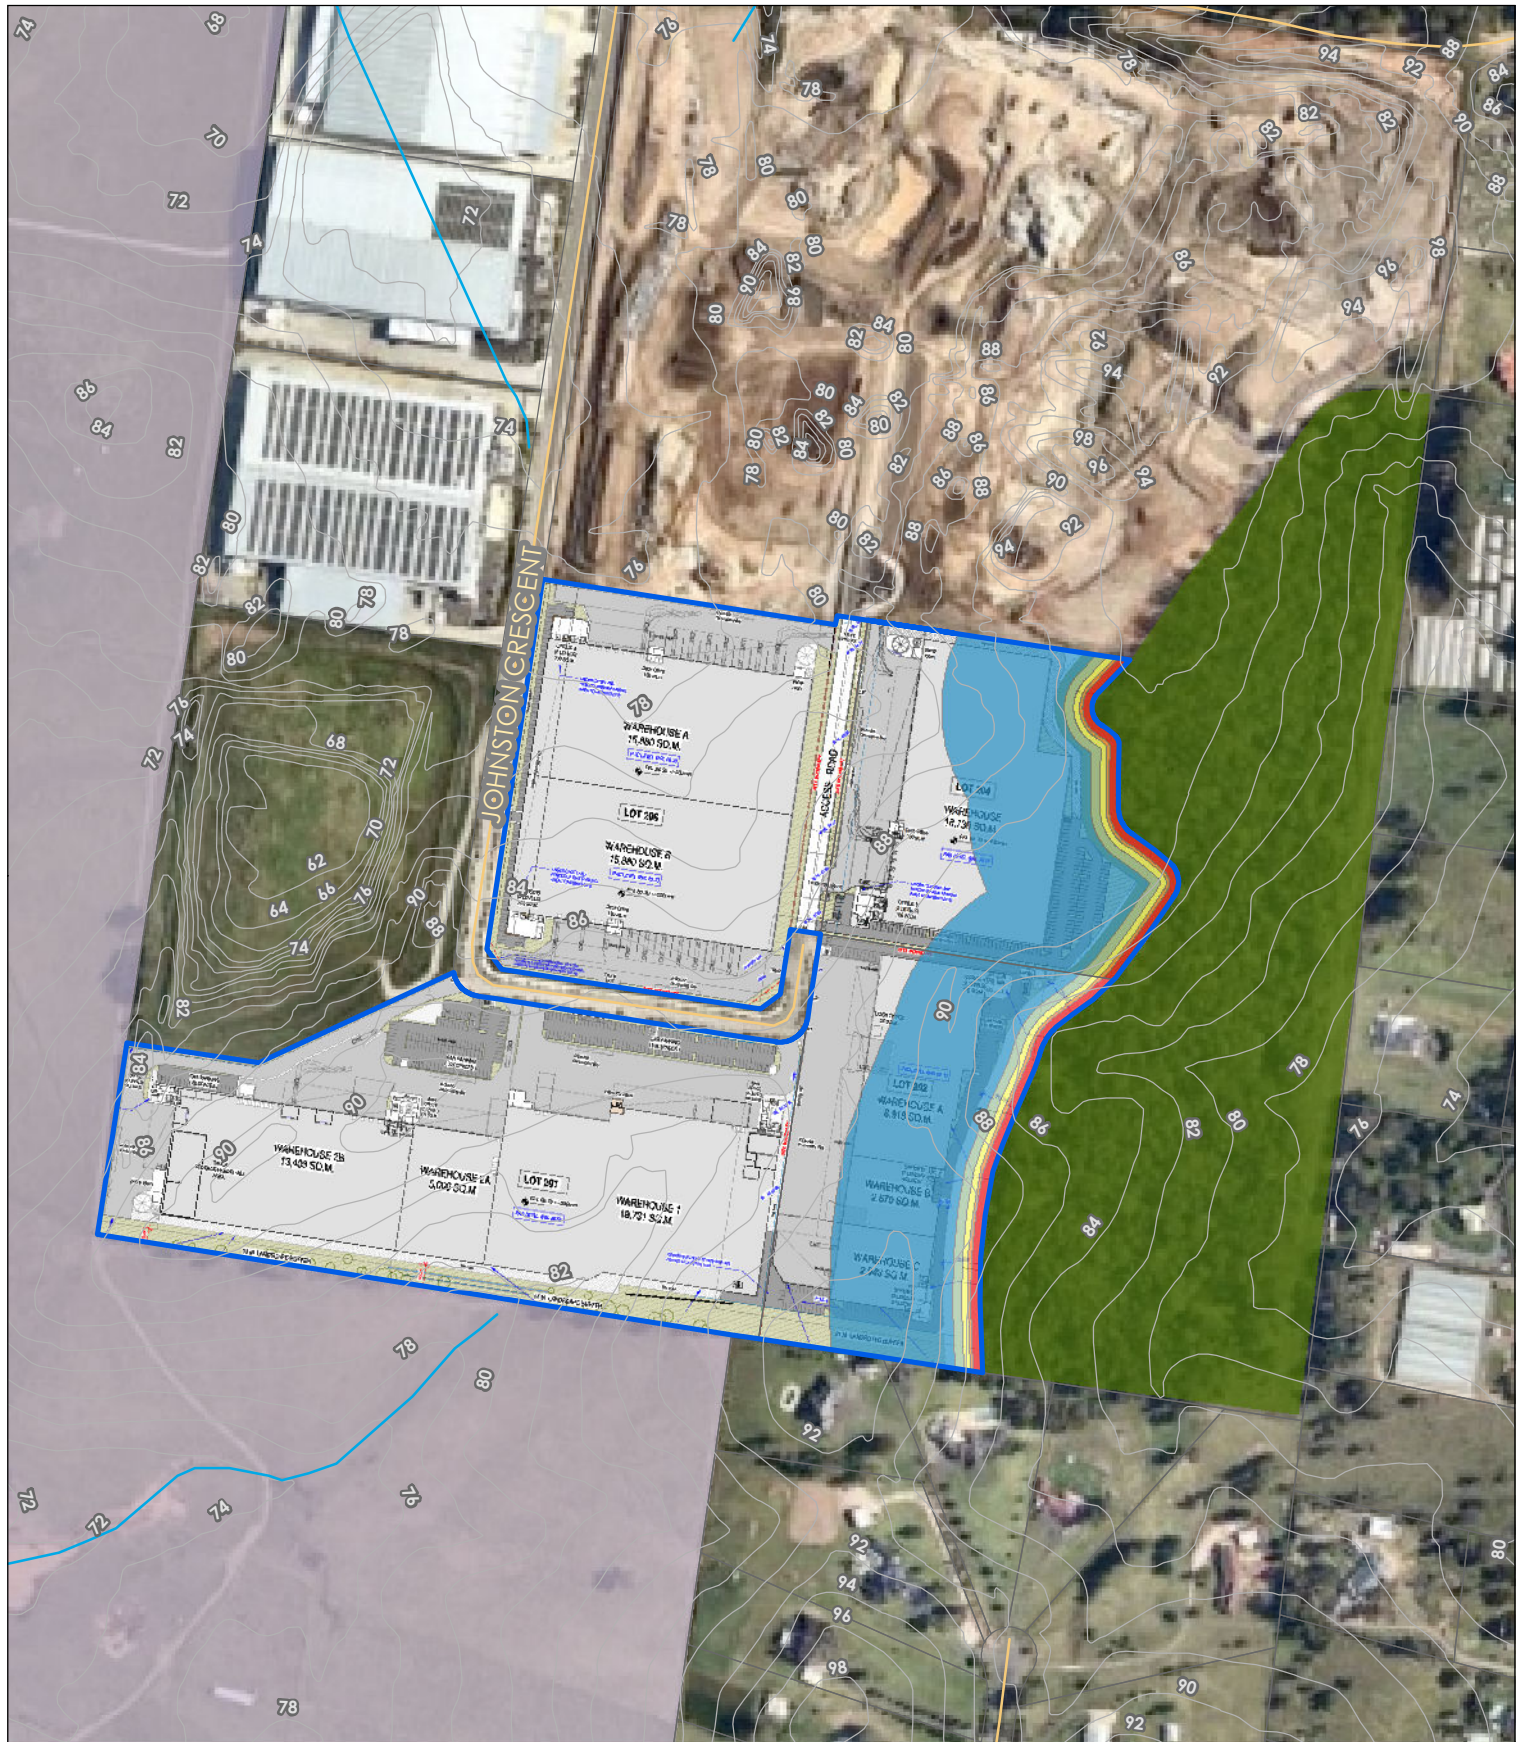

Legend

- Watercourse
- Contour - 2m
- Subject Land
- Cadastre

Vegetation Formation

- Grassy Valley Woodland
- Grazed Farming Paddocks

Bushfire Attack Level (BAL)

- BAL - Flame Zone
- BAL - 40
- BAL - 29

- BAL - 19
- BAL - 12.5



Date: 5/04/2022

0 75 150

Meters

Coordinate System: GDA 1994 MGA Zone 56

Imagery: © Nearmap