


**REFERENCES**  
 DRAWINGS TO BE READ IN CONJUNCTION WITH BUT NOT LIMITED TO ALL STRUCTURAL ENGINEERS, STORMWATER ENGINEERS, LANDSCAPE ARCHITECTS, AND OTHER ASSOCIATED PLANS & REPORTS  
 REFER TO THE BASIS REPORT FOR ADDITIONAL REQUIREMENTS TO THE ONES NOTED ON THE DRAWINGS.

**NOTES**  
 ALL DIMENSIONS AND SETOUTS ARE TO BE VERIFIED ON SITE AND ALL OMISSIONS OR ANY DISCREPANCIES TO BE NOTIFIED TO THE ARCHITECT.  
 FIGURED DIMENSIONS TO BE USED AT ALL TIME.  
 DO NOT SCALE MEASUREMENTS OFF DRAWINGS.

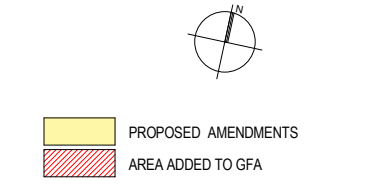

**ADDITIONAL S75W AMENDMENTS 06.07.20:**  
 • NOTES FOR EAST SIDE ACCESSIBLE TOILET AMENDED

Rev.	Date	Description
G	06.07.20	General Amendments
F	27.05.20	General Amendments
E	25.05.20	General Amendments
D	26.02.20	General Amendments
C	27.09.18	General Amendments
B	27.03.17	General Amendments
A	16.02.17	Modification Submission



Project Architect  
**CDARCHITECTS**  
 LEVEL 2, 60 PARK STREET  
 SYDNEY NSW 2000  
 P: 02 9267 2000  
 W: www.cdarchitects.com.au  
 © Copyright  
 The copyright of this drawing together with any other documents prepared by charnie design (CD) remains the property of CD. CD grants licence for the use of this document for the purpose for which it is intended. The licence is not transferable without permission from CD.

Project  
**PROPOSED MIXED USE DEVELOPMENT**

47-50 THE ESPLANADE ETTALONG BEACH  
 Drawing Title  
**UPPER GROUND FLOOR PLAN (COMPARISON SHEET)**

**AMENDED SUBMISSION**

Job no.	Drawing no.	Rev.
J15304S2	DA 102	G

Drawn by	Checked by	Date
Author	Checker	FEB 2017

**1 UPPER GROUND FLOOR PLAN**  
 1 : 200