



Amendments		
Issue	Description	Date
1	ISSUED FOR PRE-DA	30/10/2020
2	ISSUED FOR INFORMATION	25/02/2021
3	ISSUED FOR GANSW 3	24/03/2021
4	ISSUED FOR CONSULTANTS	20/04/2021
5	ISSUED FOR CONSULTANTS	11/05/2021
6	95% DRAFT DA ISSUE	21/05/2021
7	ISSUED FOR DA	28/05/2021
8	ISSUED FOR DA	01/07/2021
9	REVISED SSDA	08/12/2021
10	ISSUED FOR RFI	14/04/2022

Amendments		
Issue	Description	Date
1	ISSUED FOR PRE-DA	30/10/2020
2	ISSUED FOR INFORMATION	25/02/2021
3	ISSUED FOR GANSW 3	24/03/2021
4	ISSUED FOR CONSULTANTS	20/04/2021
5	ISSUED FOR CONSULTANTS	11/05/2021
6	95% DRAFT DA ISSUE	21/05/2021
7	ISSUED FOR DA	28/05/2021
8	ISSUED FOR DA	01/07/2021
9	REVISED SSDA	08/12/2021
10	ISSUED FOR RFI	14/04/2022

Client
Billbergia
Client Details



GROUP GSA
Group GSA Pty Ltd ABN 76 002 113 779
Level 7, 80 William St East Sydney NSW
Australia 2011
www.groupgsa.com
T +612 9361 4144 F +612 9332 3458

architecture interior design urban design landscape
nom architect M. Sheldon 3990

Project Title
Eden Street Arncliffe

Drawing Title
**Landscape General Arrangement Plan
Level 2 - Tower C Podium**

This drawing is the copyright of Group GSA Pty Ltd and may not be altered, reproduced or transmitted in any form or by any means in part or in whole without the written permission of Group GSA Pty Ltd.
All levels and dimensions are to be checked and verified on site prior to the commencement of any work, making of shop drawings or fabrication of components.
Do not scale drawings. Use figured Dimensions.

Plotted and checked by FZ


Verified FZ Approved SH

Drawing Created (28/10/2020) Drawing Created (by) BP

22/10/2020

Scale Project No Drawing No Issue

1 : 100 180913 DA 9208 10

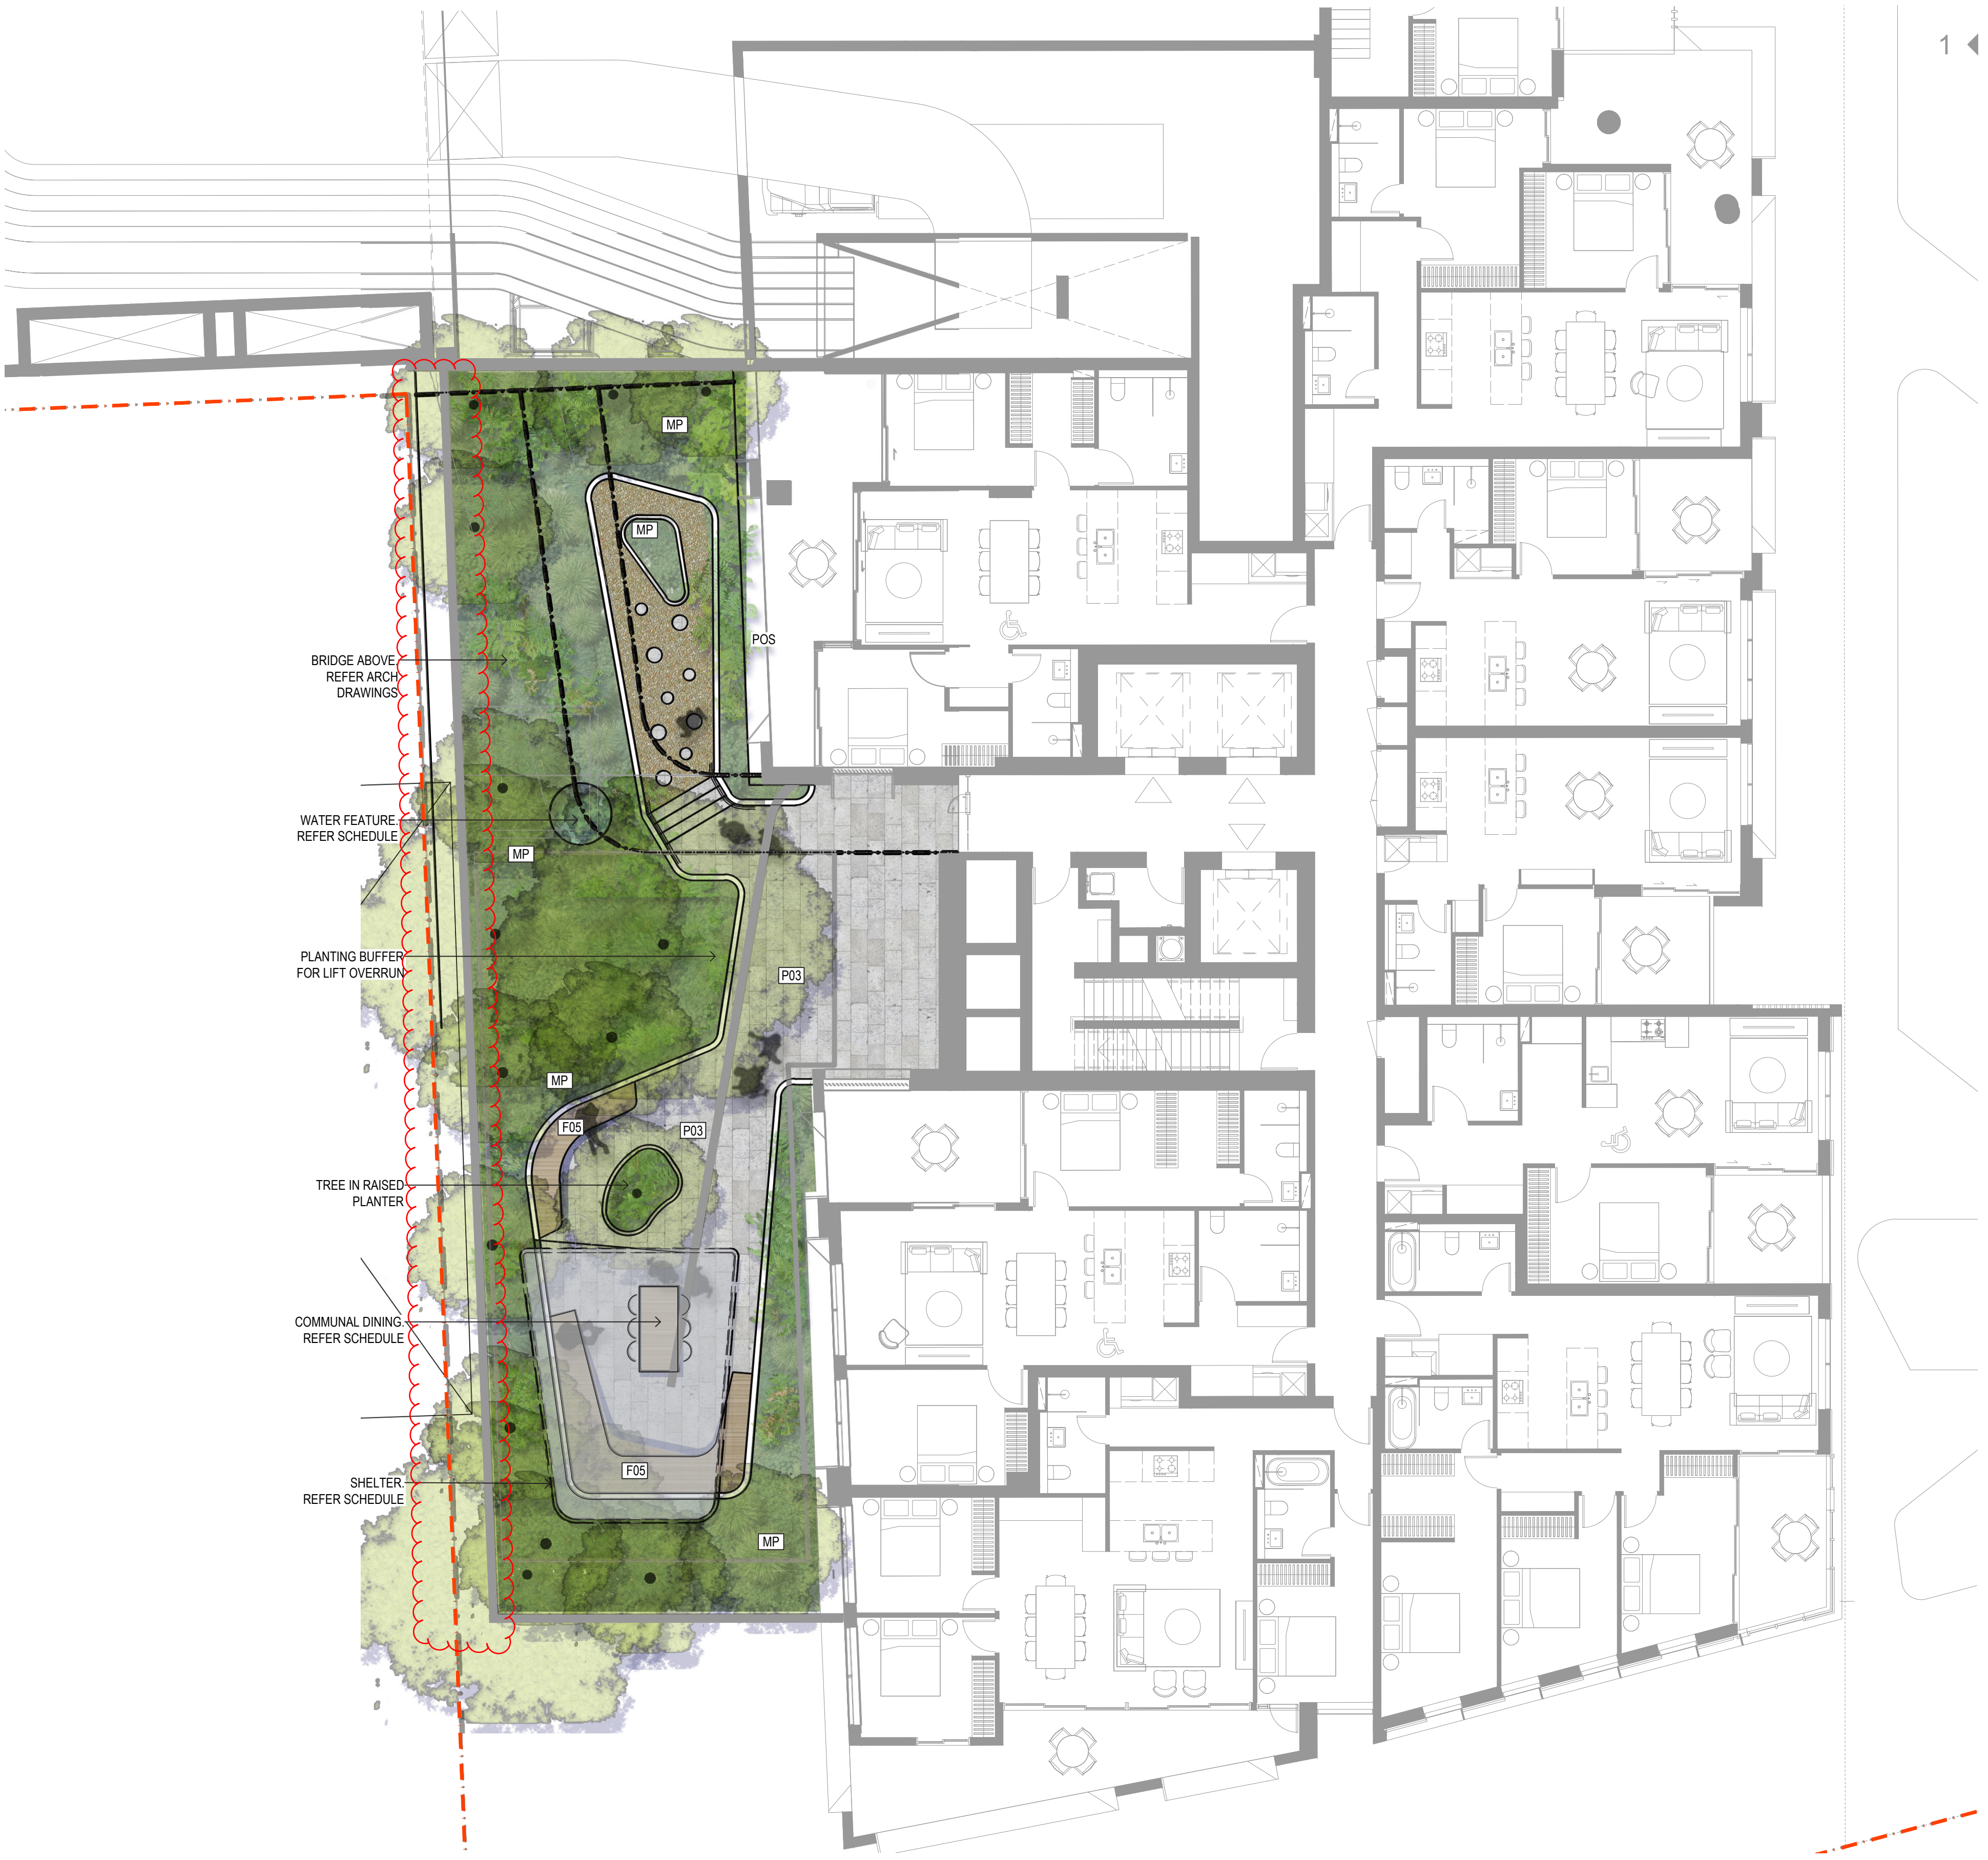

1 ◀

LEGEND

EXISTING BOUNDARY

PROPOSED TREE

CONCRETE FOOTPATH

PAVING TYPE 2

PAVING TYPE 3 (ROOFS, PODIUMS)

TIMBER DECKING

MASS PLANTING

TURF

ARTIFICIAL TURF

DEEP SOIL AREA 941m2

PROPOSED WALL

HANDRAILS

STEEL EDGE

PROPOSED SEAT TYPE 1

PROPOSED SEAT TYPE 2

PROPOSED SEAT TYPE 3

PROPOSED SEAT TYPE 4

CUSTOM SEATING

TABLE

North Point

Amendments			Amendments		
Issue	Description	Date	Issue	Description	Date
1	ISSUED FOR GANSW 3	24/03/2021			
2	95% DRAFT DA ISSUE	24/05/2021			
3	ISSUED FOR DA	28/05/2021			
4	REVISED SSDA	08/12/2021			
5	ISSUED FOR RFI	14/04/2022			

Client
Billbergia
Client Details



GROUP GSA
Group GSA Pty Ltd ABN 76 002 113 779
Level 7, 80 William St East Sydney NSW
Australia 2011
www.groupgsa.com
T +612 9361 4144 F +612 9332 3458
architecture interior design urban design landscape
nom architect M. Sheldon 3990

Project Title
Eden Street Arncliffe
Drawing Title
**Landscape General Arrangment Plan
Level 1 Podium - Tower D**
This drawing is the copyright of Group GSA Pty Ltd and may not be altered, reproduced or transmitted in any form or by any means in part or in whole without the written permission of Group GSA Pty Ltd.
All levels and dimensions are to be checked and verified on site prior to the commencement of any work, making of shop drawings or fabrication of components.
Do not scale drawings. Use figured Dimensions.

Plotted and checked by		FZ	
Verified	FZ	Approved	SH
Drawing Created (28/10/2020)		Drawing Created (by) BP	
22/10/2020			
Scale	Project No	Drawing No	Issue
1 : 100	180913	DA 9209	5



Amendments		
Issue	Description	Date
-	ISSUED FOR PRE-DA	30/10/2020
A	ISSUED FOR PRE-DA	12/11/2020
B	ISSUED FOR INFORMATION	13/11/2020
1	ISSUED FOR INFORMATION	29/11/2020
2	ISSUED FOR INFORMATION	02/02/2021
3	ISSUE FOR GANSW 3	24/03/2021
4	ISSUED FOR CONSULTANTS	20/04/2021
5	ISSUED FOR CONSULTANTS	11/05/2021
6	95% DRAFT DA ISSUE	21/05/2021
7	RE-ISSUED FOR DA	25/06/2021
8	ISSUED FOR INFORMATION	24/09/2021

Amendments		
Issue	Description	Date
9	REVISED SSDA	08/12/2020
10	ISSUED FOR RFI	14/04/2022

Client
Billbergia
Client Details



Group GSA Pty Ltd ABN 76 002 113 779
Level 7, 50 William St East Sydney NSW
Australia 2011
www.groupgsa.com

T +612 9361 4144 F +612 9332 3458

architecture interior design urban design landscape
nom architect M. Sheldon 3990

Project Title
Eden Street Arncliffe

Drawing Title
Landscape General
Combined Rooftop Plan

This drawing is the copyright of Group GSA Pty Ltd and may not be altered, reproduced or transmitted in any form or by any means in part or in whole without the written permission of Group GSA Pty Ltd.
All levels and dimensions are to be checked and verified on site prior to the commencement of any work, making of shop drawings or fabrication of components.
Do not scale drawings. Use figured Dimensions.

Plotted and checked by FZ

Verified FZ	Approved SH
Drawing Created (28/10/2020)	Drawing Created (by) BP

22/10/2020

Scale Project No Drawing No Issue

1 : 250 180913 DA 9231 10



Amendments			Amendments		
Issue	Description	Date	Issue	Description	Date
A	ISSUED FOR PRE-DA	30/10/2020			
B	ISSUED FOR INFORMATION	25/02/2021			
1	95% DRAFT DA ISSUE	24/05/2021			
2	ISSUED FOR DA	28/05/2021			
3	REVISED SSDA	08/12/2021			
4	ISSUED FOR RFI	14/04/2022			


Client
Billbergia
Client Details



Group GSA Pty Ltd ABN 76 002 113 779
Level 7, 50 William St East Sydney NSW
Australia 2011
www.groupgsa.com
T +612 9361 4144 F +612 9332 3458
architecture interior design urban design landscape
nom architect M. Sheldon 3990

Project Title
Eden Street Arnccliffe
Drawing Title
**Landscape General Arrangement Plan
Level 1**
This drawing is the copyright of Group GSA Pty Ltd and may not be altered, reproduced or transmitted in any form or by any means in part or in whole without the written permission of Group GSA Pty Ltd.
All levels and dimensions are to be checked and verified on site prior to the commencement of any work, making of shop drawings or fabrication of components.
Do not scale drawings. Use figured Dimensions.

Plotted and checked by FZ			
Verified FZ	Approved SH		
Drawing Created (28/10/2020)	Drawing Created (by) BP	22/10/2020	
Scale	Project No	Drawing No	Issue
1 : 250	180913	DA 9232	4

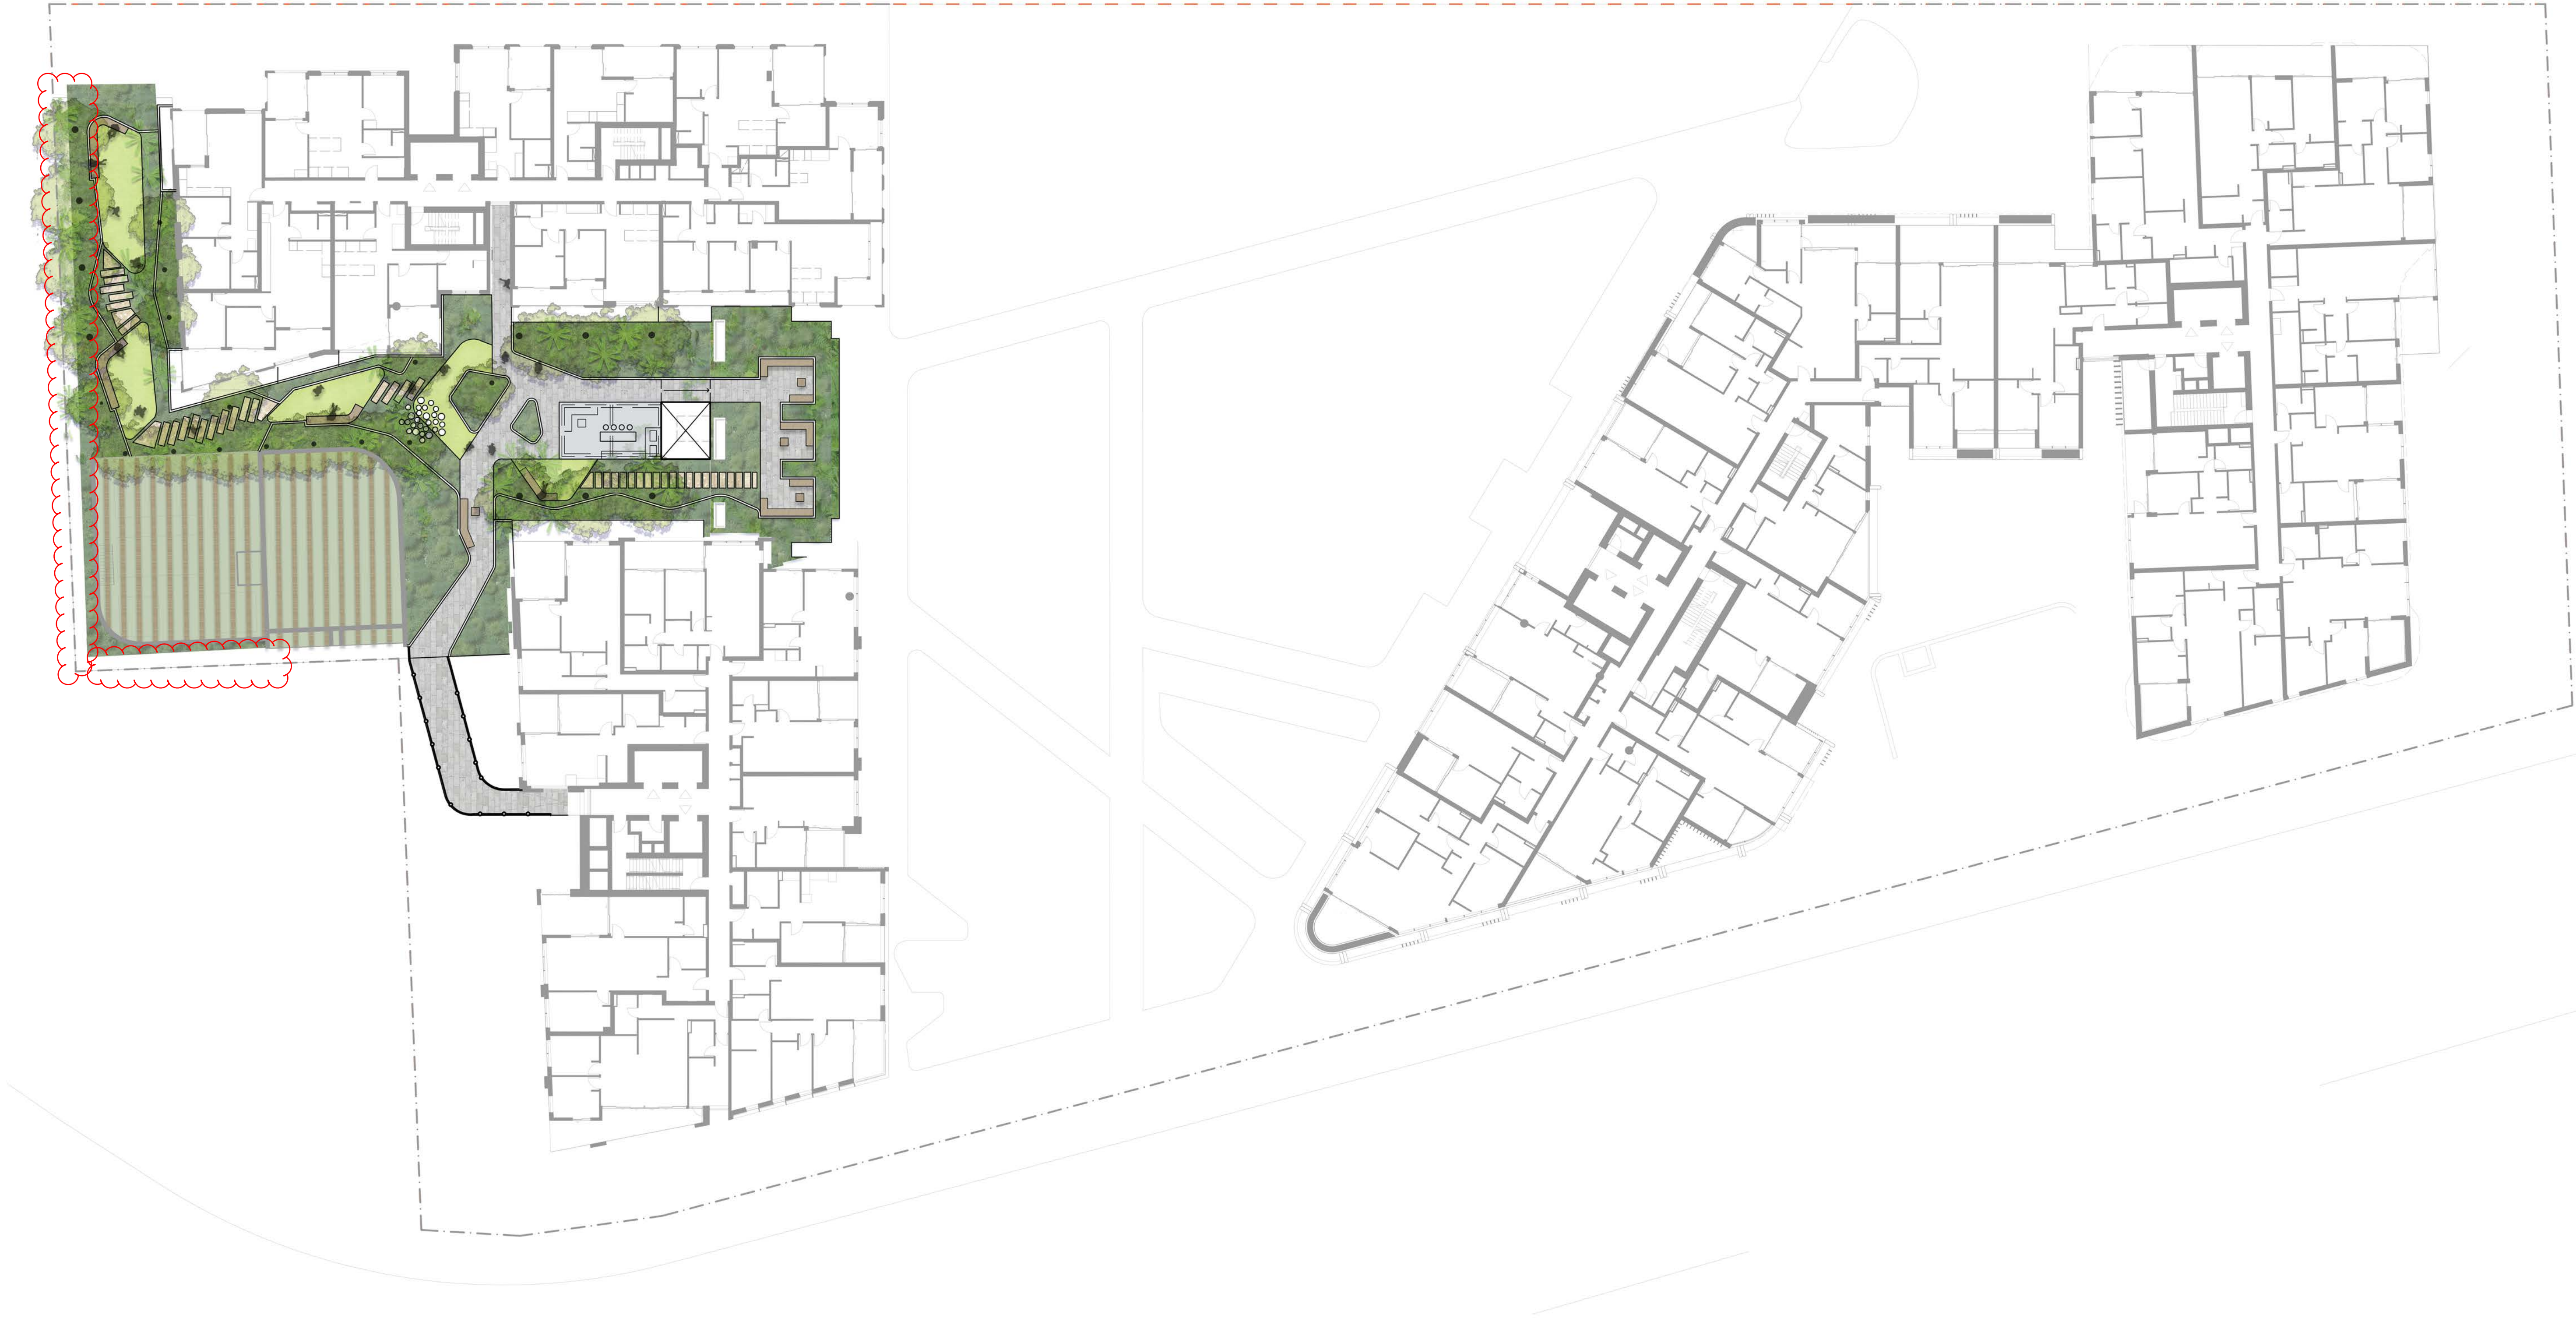

Amendments			Amendments		
Issue	Description	Date	Issue	Description	Date
A	ISSUED FOR PRE-DA	30/10/2020			
B	ISSUED FOR INFORMATION	25/02/2021			
C	ISSUED FOR INFORMATION	24/03/2021			
1	ISSUED FOR CONSULTANTS	11/05/2021			
2	95% DRAFT DA ISSUE	24/05/2021			
3	ISSUED FOR DA	28/05/2021			
4	REVISED SSDA	08/12/2021			
5	ISSUED FOR RFI	14/04/2022			


Client
Billbergia
Client Details



Group GSA Pty Ltd ABN 76 002 113 779
Level 7, 50 William St East Sydney NSW
Australia 2011
www.groupgsa.com
T +612 9361 4144 F +612 9332 3458
architecture interior design urban design landscape
nom architect M. Sheldon 3990

Project Title
Eden Street Arncliffe
Drawing Title
**Landscape General Arrangement Plan
Level 2 - Tower C Podium**
This drawing is the copyright of Group GSA Pty Ltd and may not be altered, reproduced or transmitted in any form or by any means in part or in whole without the written permission of Group GSA Pty Ltd.
All levels and dimensions are to be checked and verified on site prior to the commencement of any work, making of shop drawings or fabrication of components.
Do not scale drawings. Use figured Dimensions.

Plotted and checked by FZ			
Verified FZ	Approved SH		
Drawing Created (28/10/2020)	Drawing Created (by) BP	22/10/2020	
Scale	Project No	Drawing No	Issue
1 : 200	180913	DA 9233	5

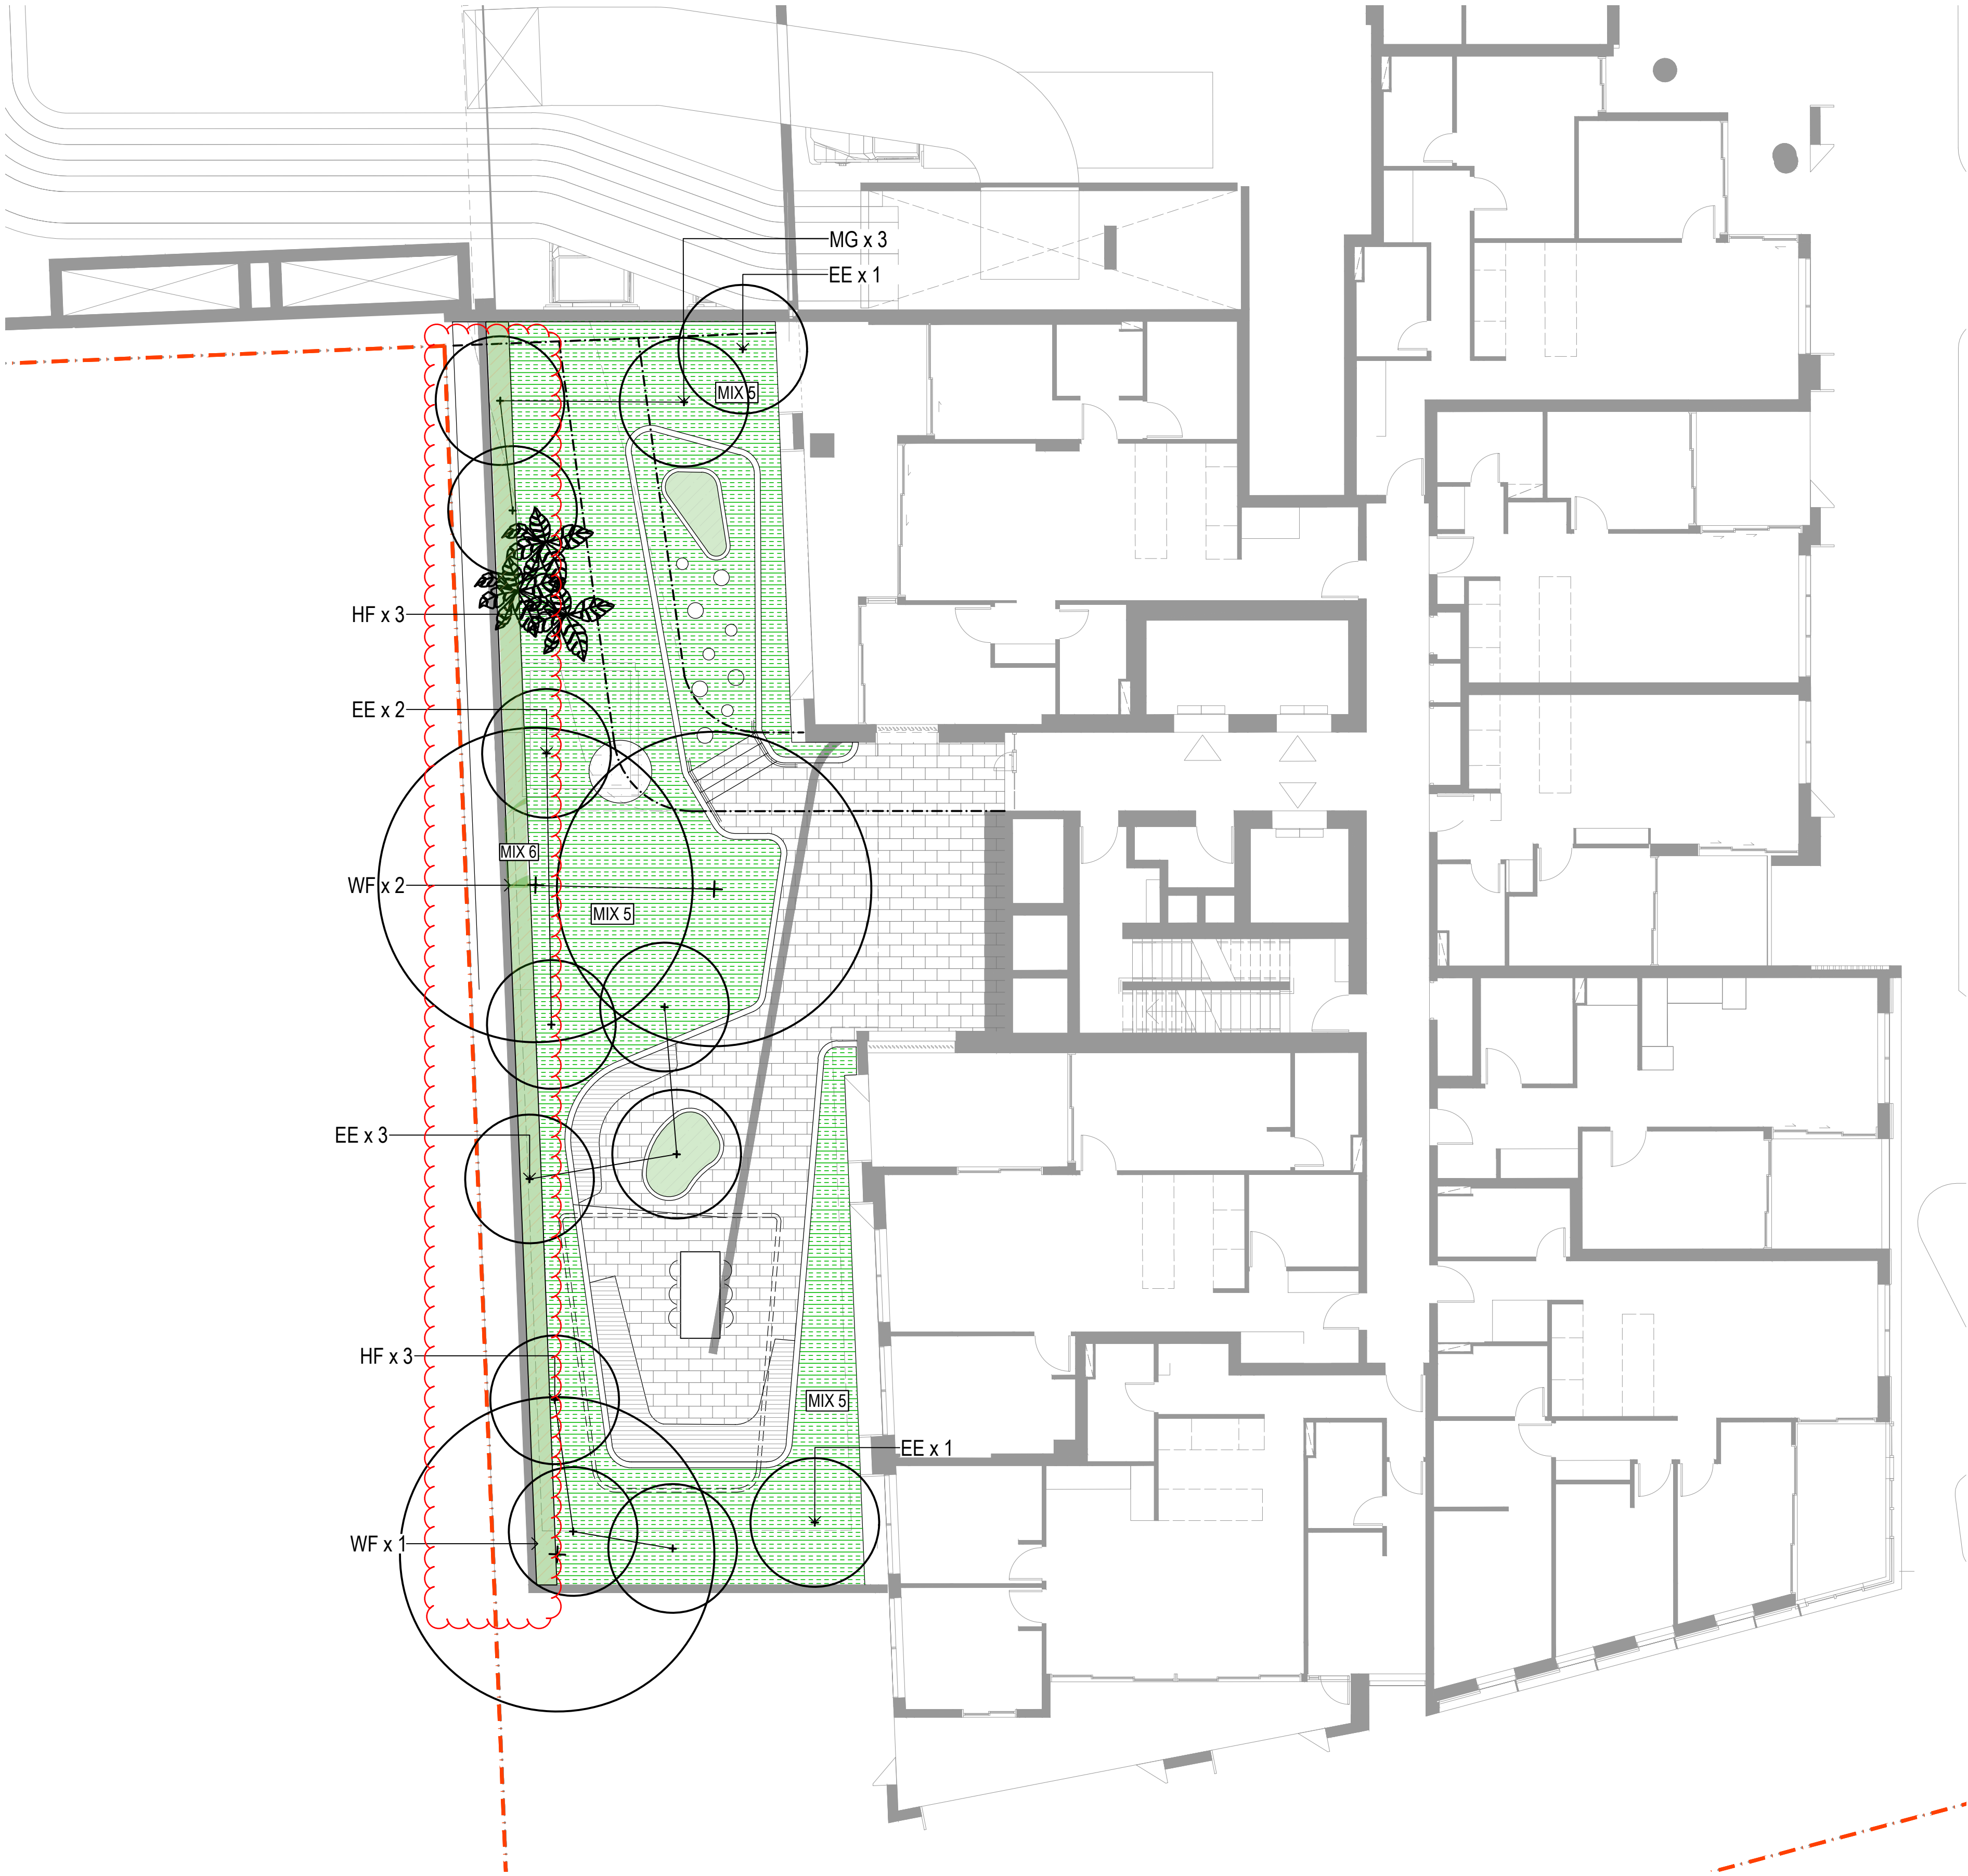

Amendments			Amendments		
Issue	Description	Date	Issue	Description	Date
1	ISSUED FOR DA	28/05/2021			
2	REVISED SSDA	08/12/2021			
3	ISSUED FOR RFI	14/04/2022			

Client
Billbergia
Client Details









GROUP GSA
Group GSA Pty Ltd ABN 76 002 113 779
Level 7, 50 William St East Sydney NSW
Australia 2011
www.groupgsa.com
T +612 9361 4144 F +612 9332 3458
architecture interior design urban design landscape
nom architect M. Sheldon 3990

Project Title
Eden Street Arncliffe
Drawing Title
**Landscape Planting Plan
Level 1 Podium**
This drawing is the copyright of Group GSA Pty Ltd and may not be altered, reproduced or transmitted in any form or by any means in part or in whole without the written permission of Group GSA Pty Ltd.
All levels and dimensions are to be checked and verified on site prior to the commencement of any work, making of shop drawings or fabrication of components.
Do not scale drawings. Use figured Dimensions.

Plotted and checked by		FZ	
Verified	FZ	Approved	SH
Drawing Created (28/10/2020)		Drawing Created (by)	BP
			22/10/2020
Scale	Project No	Drawing No	Issue
1 : 100	180913	DA 9302	3



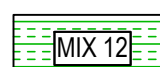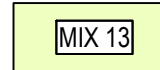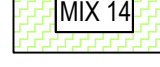

-  PLANTING MIX 5
-  PLANTING MIX 6
-  PLANTING MIX 12
-  PLANTING MIX 13
-  PLANTING MIX 14
-  PROPOSED TREE



Amendments		
Issue	Description	Date
1	ISSUED FOR DA	28/05/2021
2	RE-ISSUED FOR DA	01/07/2021
3	REVISED SSDA	08/12/2021
4	ISSUED FOR RFI	14/04/2022

Amendments		
Issue	Description	Date

Client
Billbergia
Client Details



GROUP GSA
Group GSA Pty Ltd ABN 76 002 113 779
Level 7, 50 William St East Sydney NSW
Australia 2011
www.groupgsa.com
T +612 9361 4144 F +612 9332 3458
architecture interior design urban design landscape
nom architect M. Sheldon 3990

Project Title
Eden Street Arncliffe
Drawing Title
**Landscape Planting Plan
Level 2 - Tower B Podium**
This drawing is the copyright of Group GSA Pty Ltd and may not be altered, reproduced or
transmitted in any form or by any means in part or in whole without the
written permission of Group GSA Pty Ltd.
All levels and dimensions are to be checked and verified on site prior to the
commencement of any work, making of shop drawings or fabrication of components.
Do not scale drawings. Use figured Dimensions.

Plotted and checked by FZ			
Verified FZ	Approved	SH	
Drawing Created (28/10/2020)	Drawing Created (by)	BP	
22/10/2020			
Scale	Project No	Drawing No	Issue
1 : 100	180913	DA 9309	4