

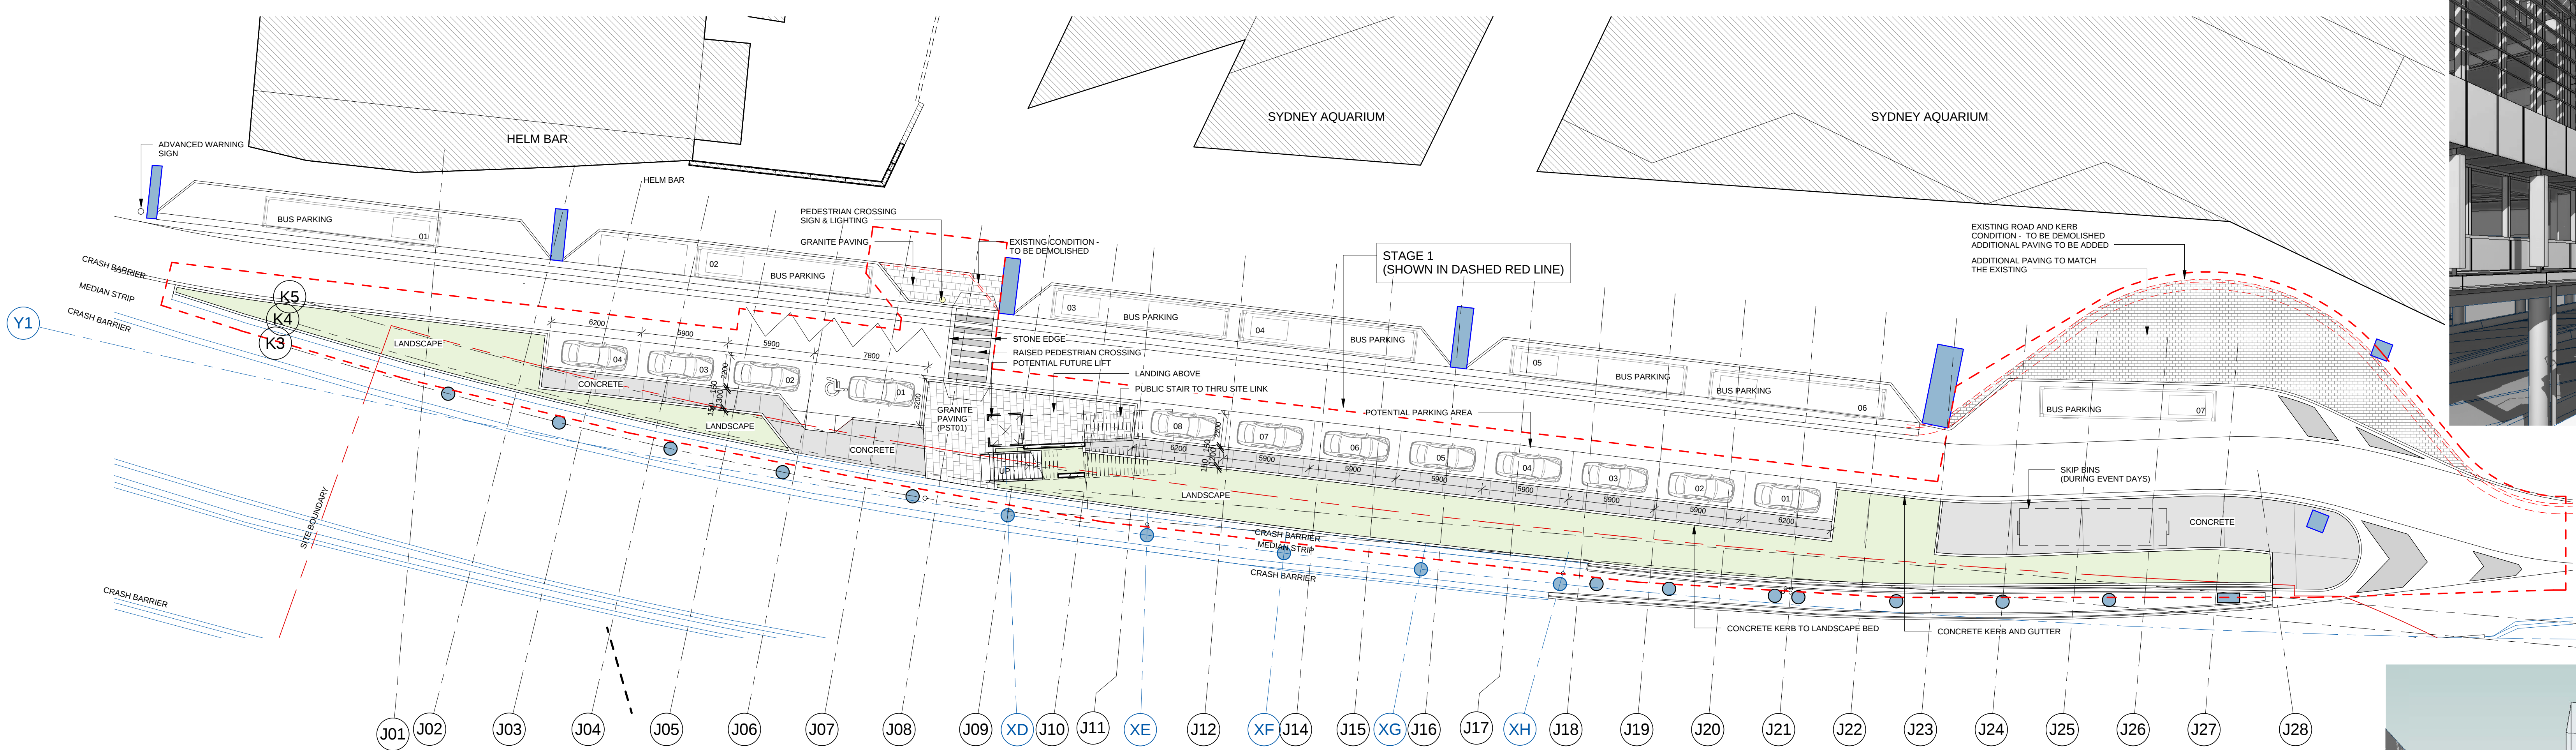


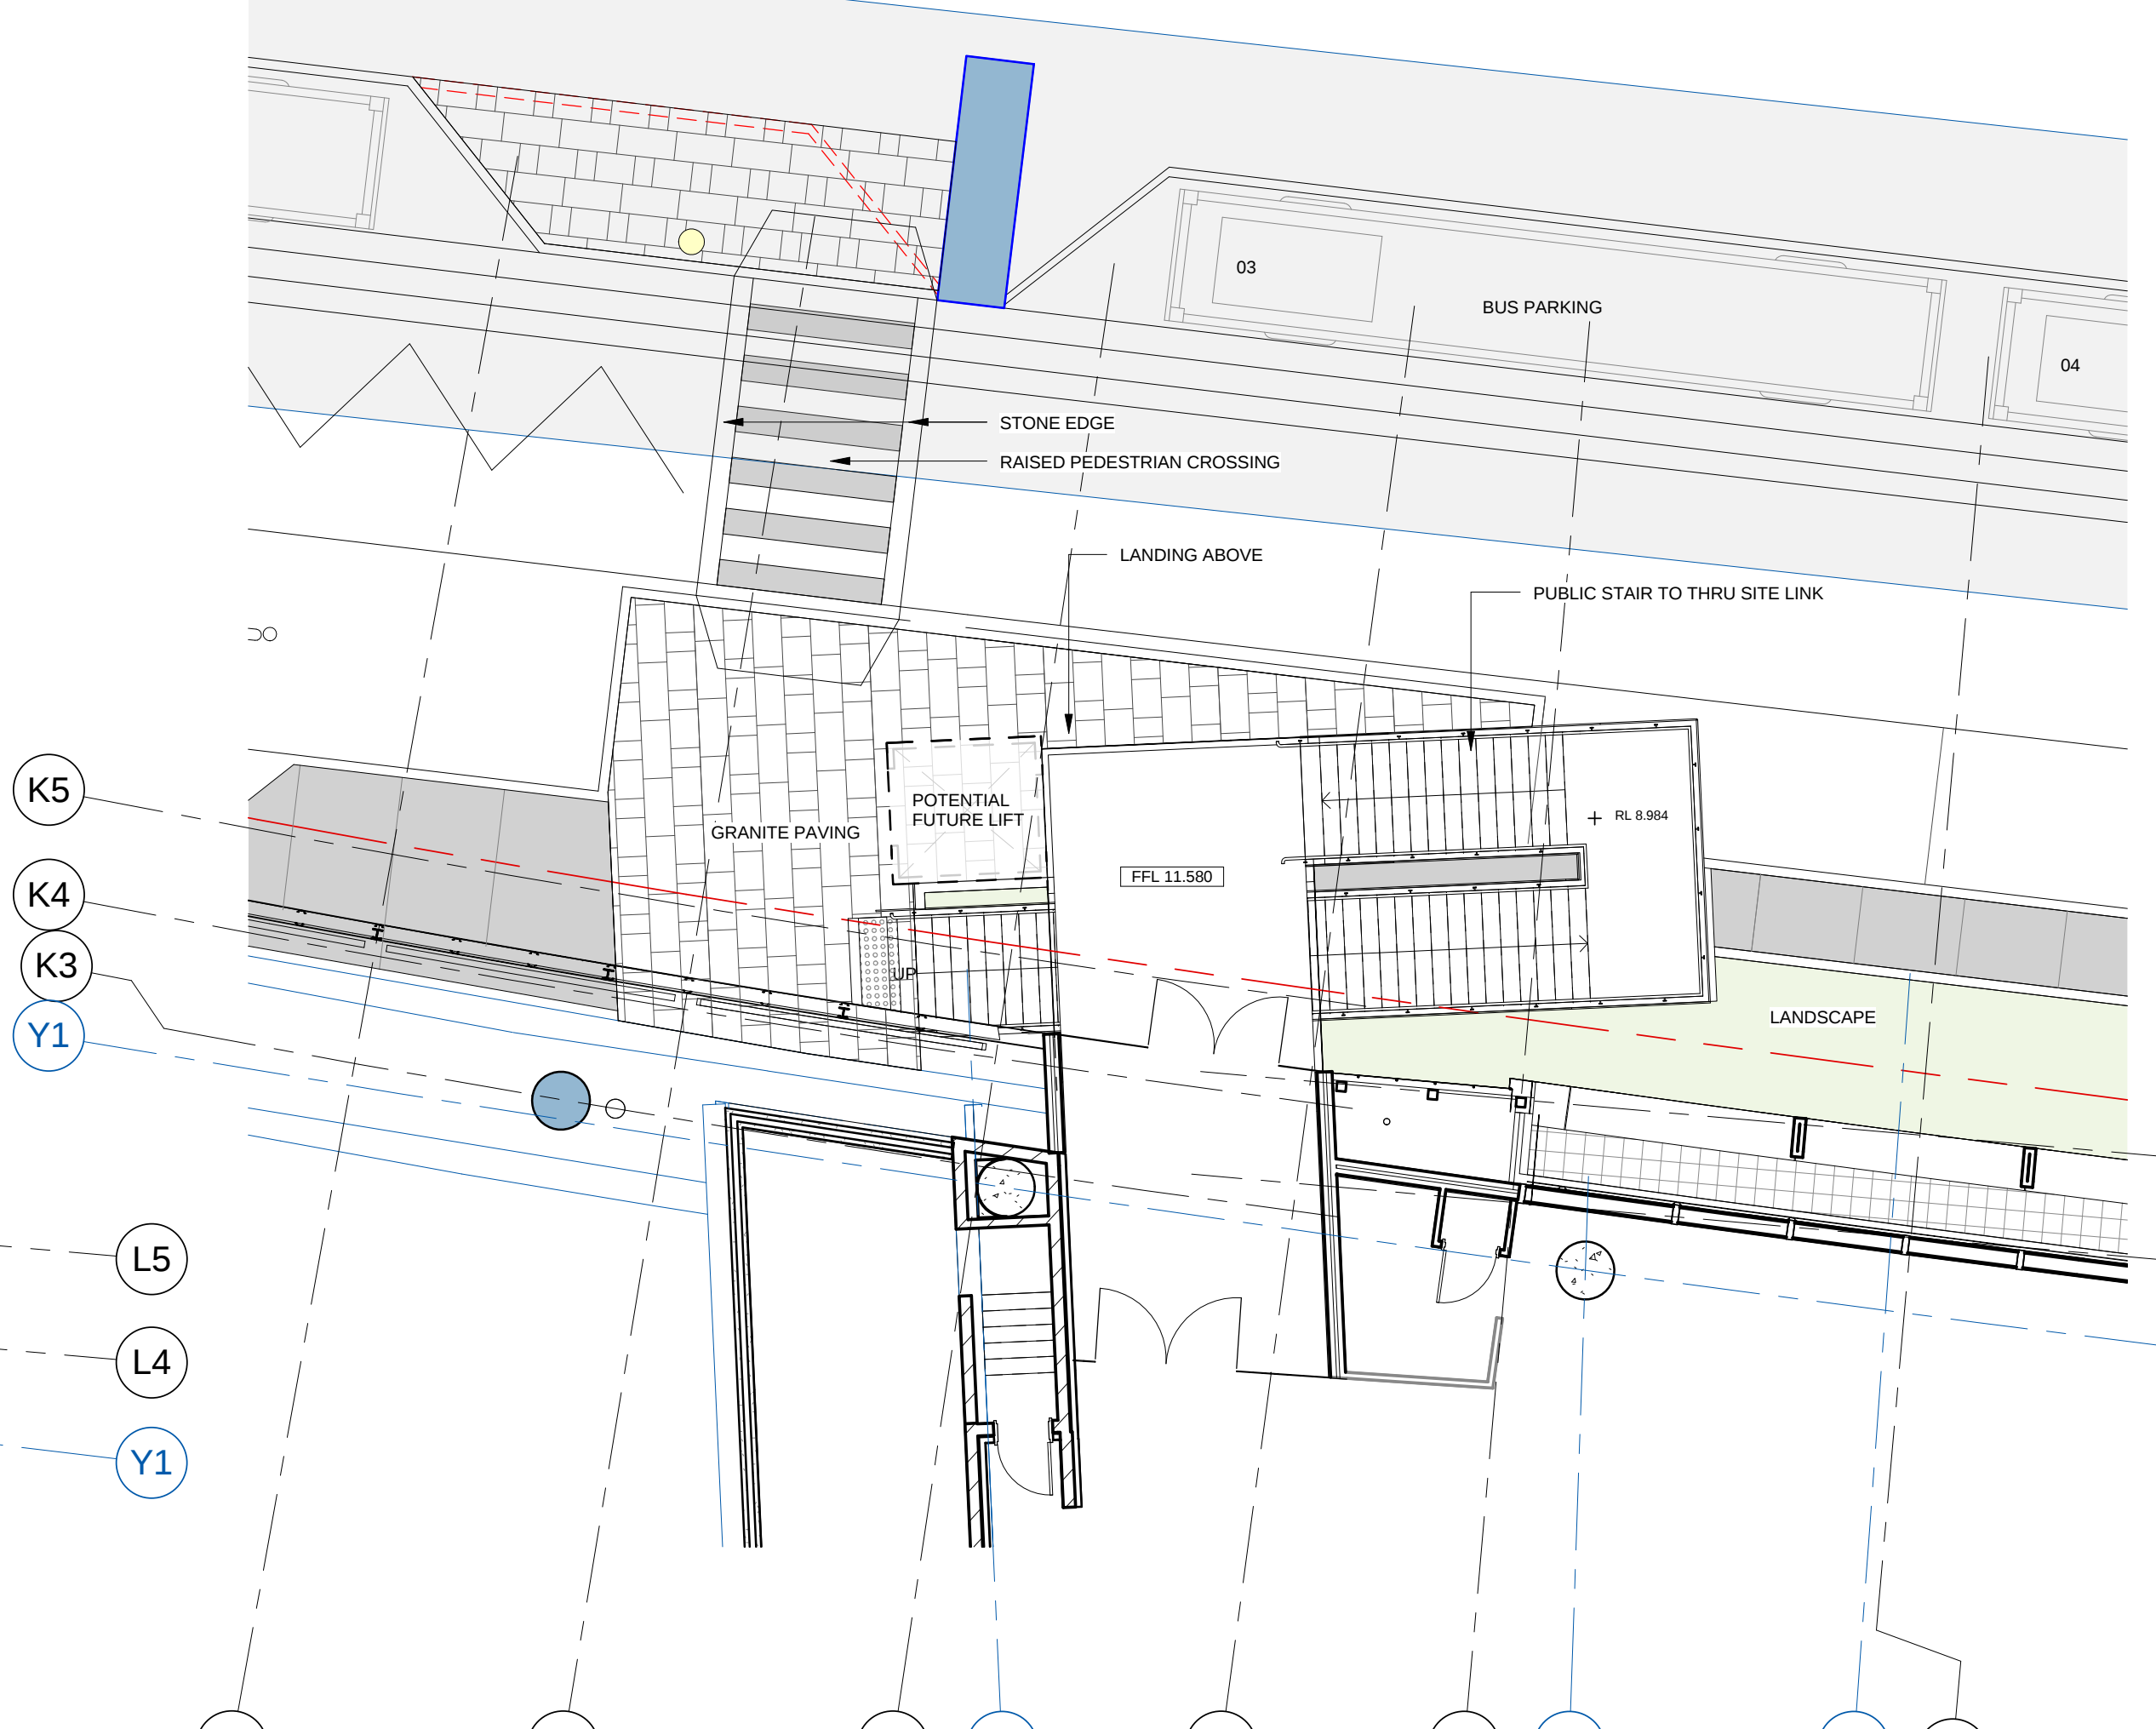

1 PUBLIC DOMAIN - LOWER GROUND (Wheat Road) - OVERALL PLAN
SCALE 1: 200

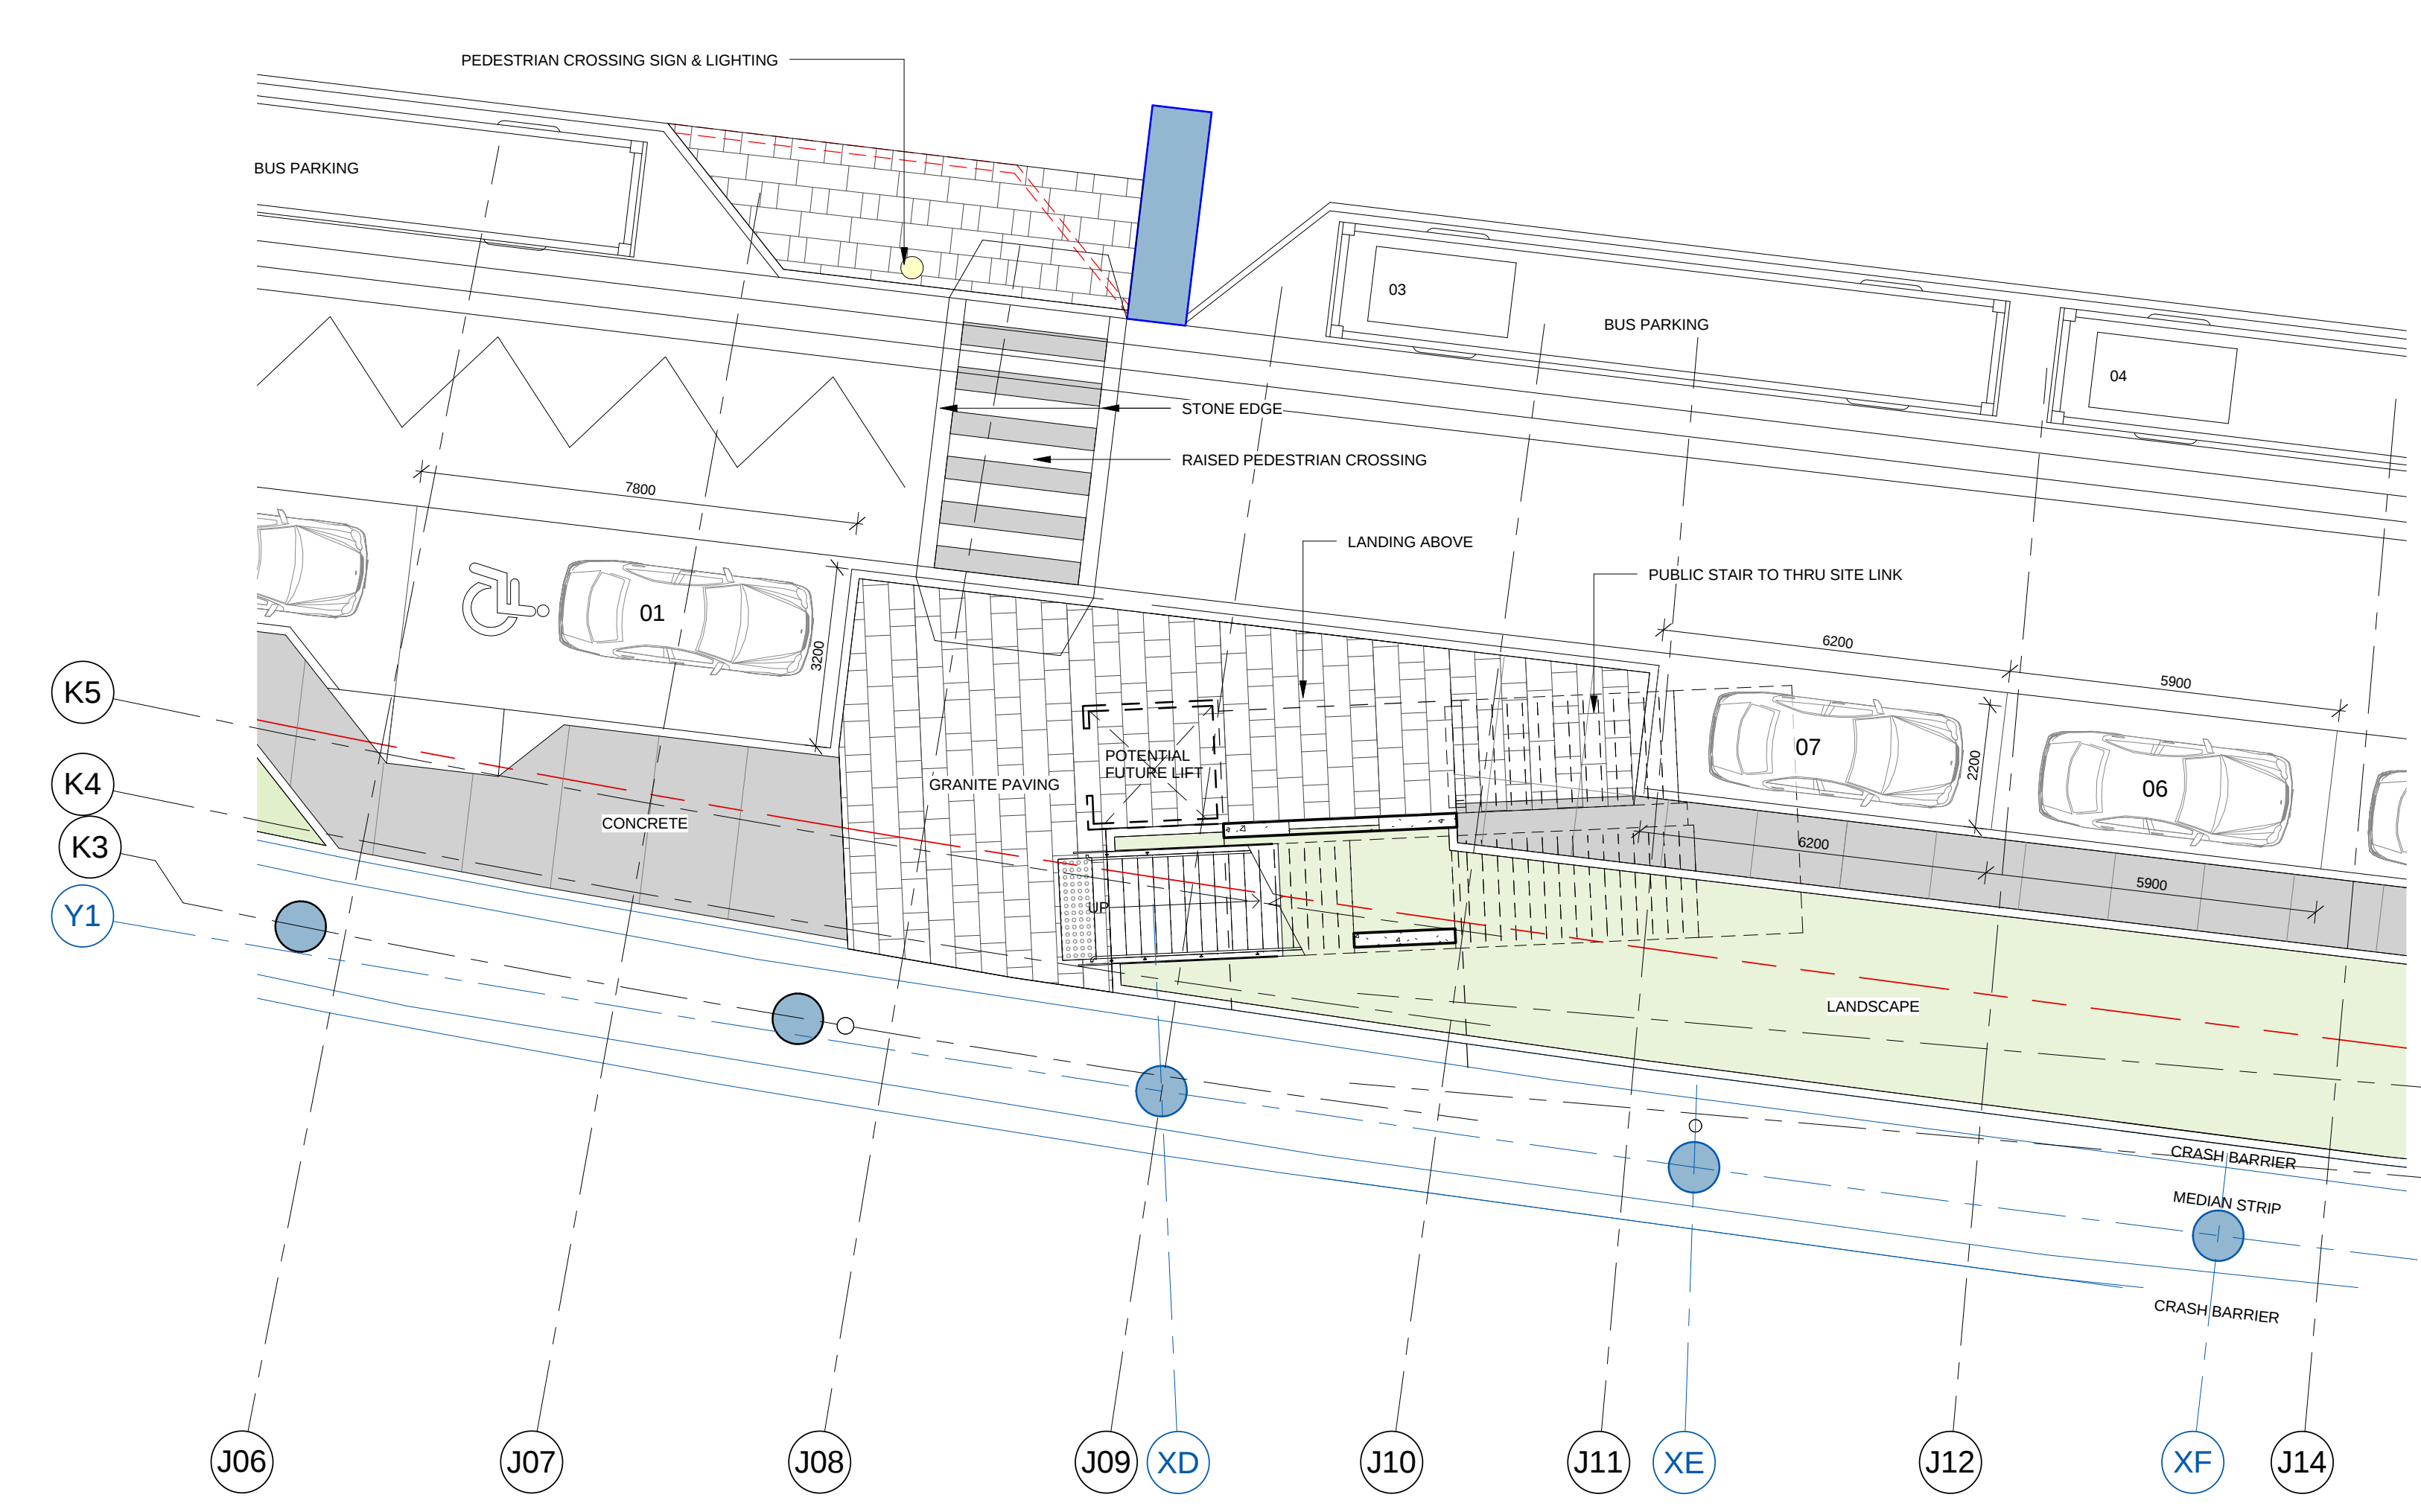

2 PUBLIC DOMAIN - LOWER GROUND (Wheat Road)
SCALE 1: 100

3 PUBLIC DOMAIN - GROUND (Wheat Road)
SCALE 1: 100

