


THIS IS A DRAFT PLAN ONLY AND IS
SUBJECT TO FINAL SURVEY

- PROPOSED EASEMENTS TO BE CREATED:
- (A) EASEMENT TO DRAIN WATER VARIABLE WIDTH
 - (B) POSITIVE COVENANT
 - (C) RESTRICTION ON THE USE OF LAND
 - (D) RIGHT OF CARRIAGEWAY VARIABLE WIDTH
 - (E) RIGHT OF CARRIAGEWAY VARIABLE WIDTH
 - (F) RIGHT OF CARRIAGEWAY VARIABLE WIDTH
 - (G) RIGHT OF CARRIAGEWAY VARIABLE WIDTH
 - (H) RIGHT OF CARRIAGEWAY VARIABLE WIDTH

SCHEDULE OF SHORT & CURVED LINES

No	Bearing	Distance	ARC	RADIUS
1	323°20'40"	32.165	-	-
2	327°59'35"	72.55	-	-
3	332°38'35"	72.55	-	-
4	337°17'35"	72.55	-	-
5	341°56'30"	72.55	-	-
6	346°35'30"	72.55	-	-
7	351°14'25"	72.55	-	-
8	355°53'30"	73.365	-	-
9	174°08'	43.745	-	-
11	174°59'30"	57.2	-	-
12	176°39'	95.3	-	-
13	176°40'35"	60.985	-	-
14	178°12'40"	154.285	-	-
15	157°35'35"	46.855	-	-
16	34°37'05"	16.97	18.85	12
17	312°52'55"	16.75	17.955	14
18	276°08'45"	55.105	-	-
19	272°45'05"	59.69	-	-
20	248°38'55"	20.265	20.865	25
21	324°49'50"	42.37	74.905	21.5
22	80°44'10"	8.32	8.43	15
23	96°50'25"	40.42	-	-
24	92°45'05"	56.485	-	-
25	96°08'45"	55.815	-	-
26	132°52'55"	45.46	48.73	38
27	124°37'05"	17.68	19.635	12.5
28	78°25'30"	24.005	-	-
29	169°37'05"	26.4	-	-
30	170°38'40"	24.045	-	-
31	179°52'10"	20.94	-	-
32	166°42'25"	32.685	-	-
33	167°29'35"	33.37	-	-
34	166°21'40"	38.725	-	-
35	161°12'05"	19.27	-	-
36	160°21'55"	55.745	-	-
37	155°47'50"	51.225	-	-
38	154°14'55"	113.425	-	-
39	151°32'40"	82.695	-	-



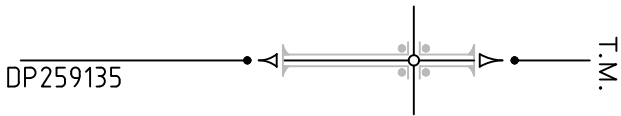

THIS IS A DRAFT PLAN ONLY AND IS
SUBJECT TO FINAL SURVEY

EXISTING EASEMENTS BY DP _____ (Stage 1):

- (A) EASEMENT TO DRAIN WATER VARIABLE WIDTH
- (B) POSITIVE COVENANT
- (C) RESTRICTION ON THE USE OF LAND
- (E) RIGHT OF CARRIAGEWAY VARIABLE WIDTH
- (F) RIGHT OF CARRIAGEWAY VARIABLE WIDTH
- (G) RIGHT OF CARRIAGEWAY VARIABLE WIDTH
- (H) RIGHT OF CARRIAGEWAY VARIABLE WIDTH

SCHEDULE OF SHORT & CURVED LINES

No	Bearing	Distance	ARC	RADIUS
11	174°59'30"	57.2	-	-
12	176°39'	95.3	-	-
13	176°40'35"	60.985	-	-
14	178°12'40"	154.285	-	-
15	157°35'35"	46.855	-	-
16	34°37'05"	16.97	18.85	12
17	312°52'55"	16.75	17.955	14
18	276°08'45"	55.105	-	-
19	272°45'05"	59.69	-	-
20	248°38'55"	20.265	20.865	25
21	324°49'50"	42.37	74.905	21.5
22	80°44'10"	8.32	8.43	15
23	96°50'25"	40.42	-	-
24	92°45'05"	56.485	-	-
25	96°08'45"	55.815	-	-
26	132°52'55"	45.46	48.73	38
27	124°37'05"	17.68	19.635	12.5
28	169°37'05"	26.4		
29	170°38'40"	24.045		
30	179°52'10"	20.94		
31	166°42'25"	32.685		
32	167°29'35"	33.37		
33	166°21'40"	38.725		
34	161°12'05"	19.27		
35	160°21'55"	55.745		
36	155°47'50"	51.225		
37	154°14'55"	113.425		
38	151°32'40"	82.695		





No	Bearing	Distance	ARC	RADIUS
39	124°10'35"	42.77	50.625	25.6
40	180°48'10"	3.84	-	-
41	204°04'05"	20.17	20.745	25.6
42	224°51'05"	3.77	3.77	45.4
43	209°16'	20.745	20.93	45.4
44	192°41'30"	9.375	9.385	79.8
45	187°46'30"	4.54	4.54	54.6
46	2°18'25"	9.2	-	-
47	265°39'50"	36.57	40.735	25.6

