


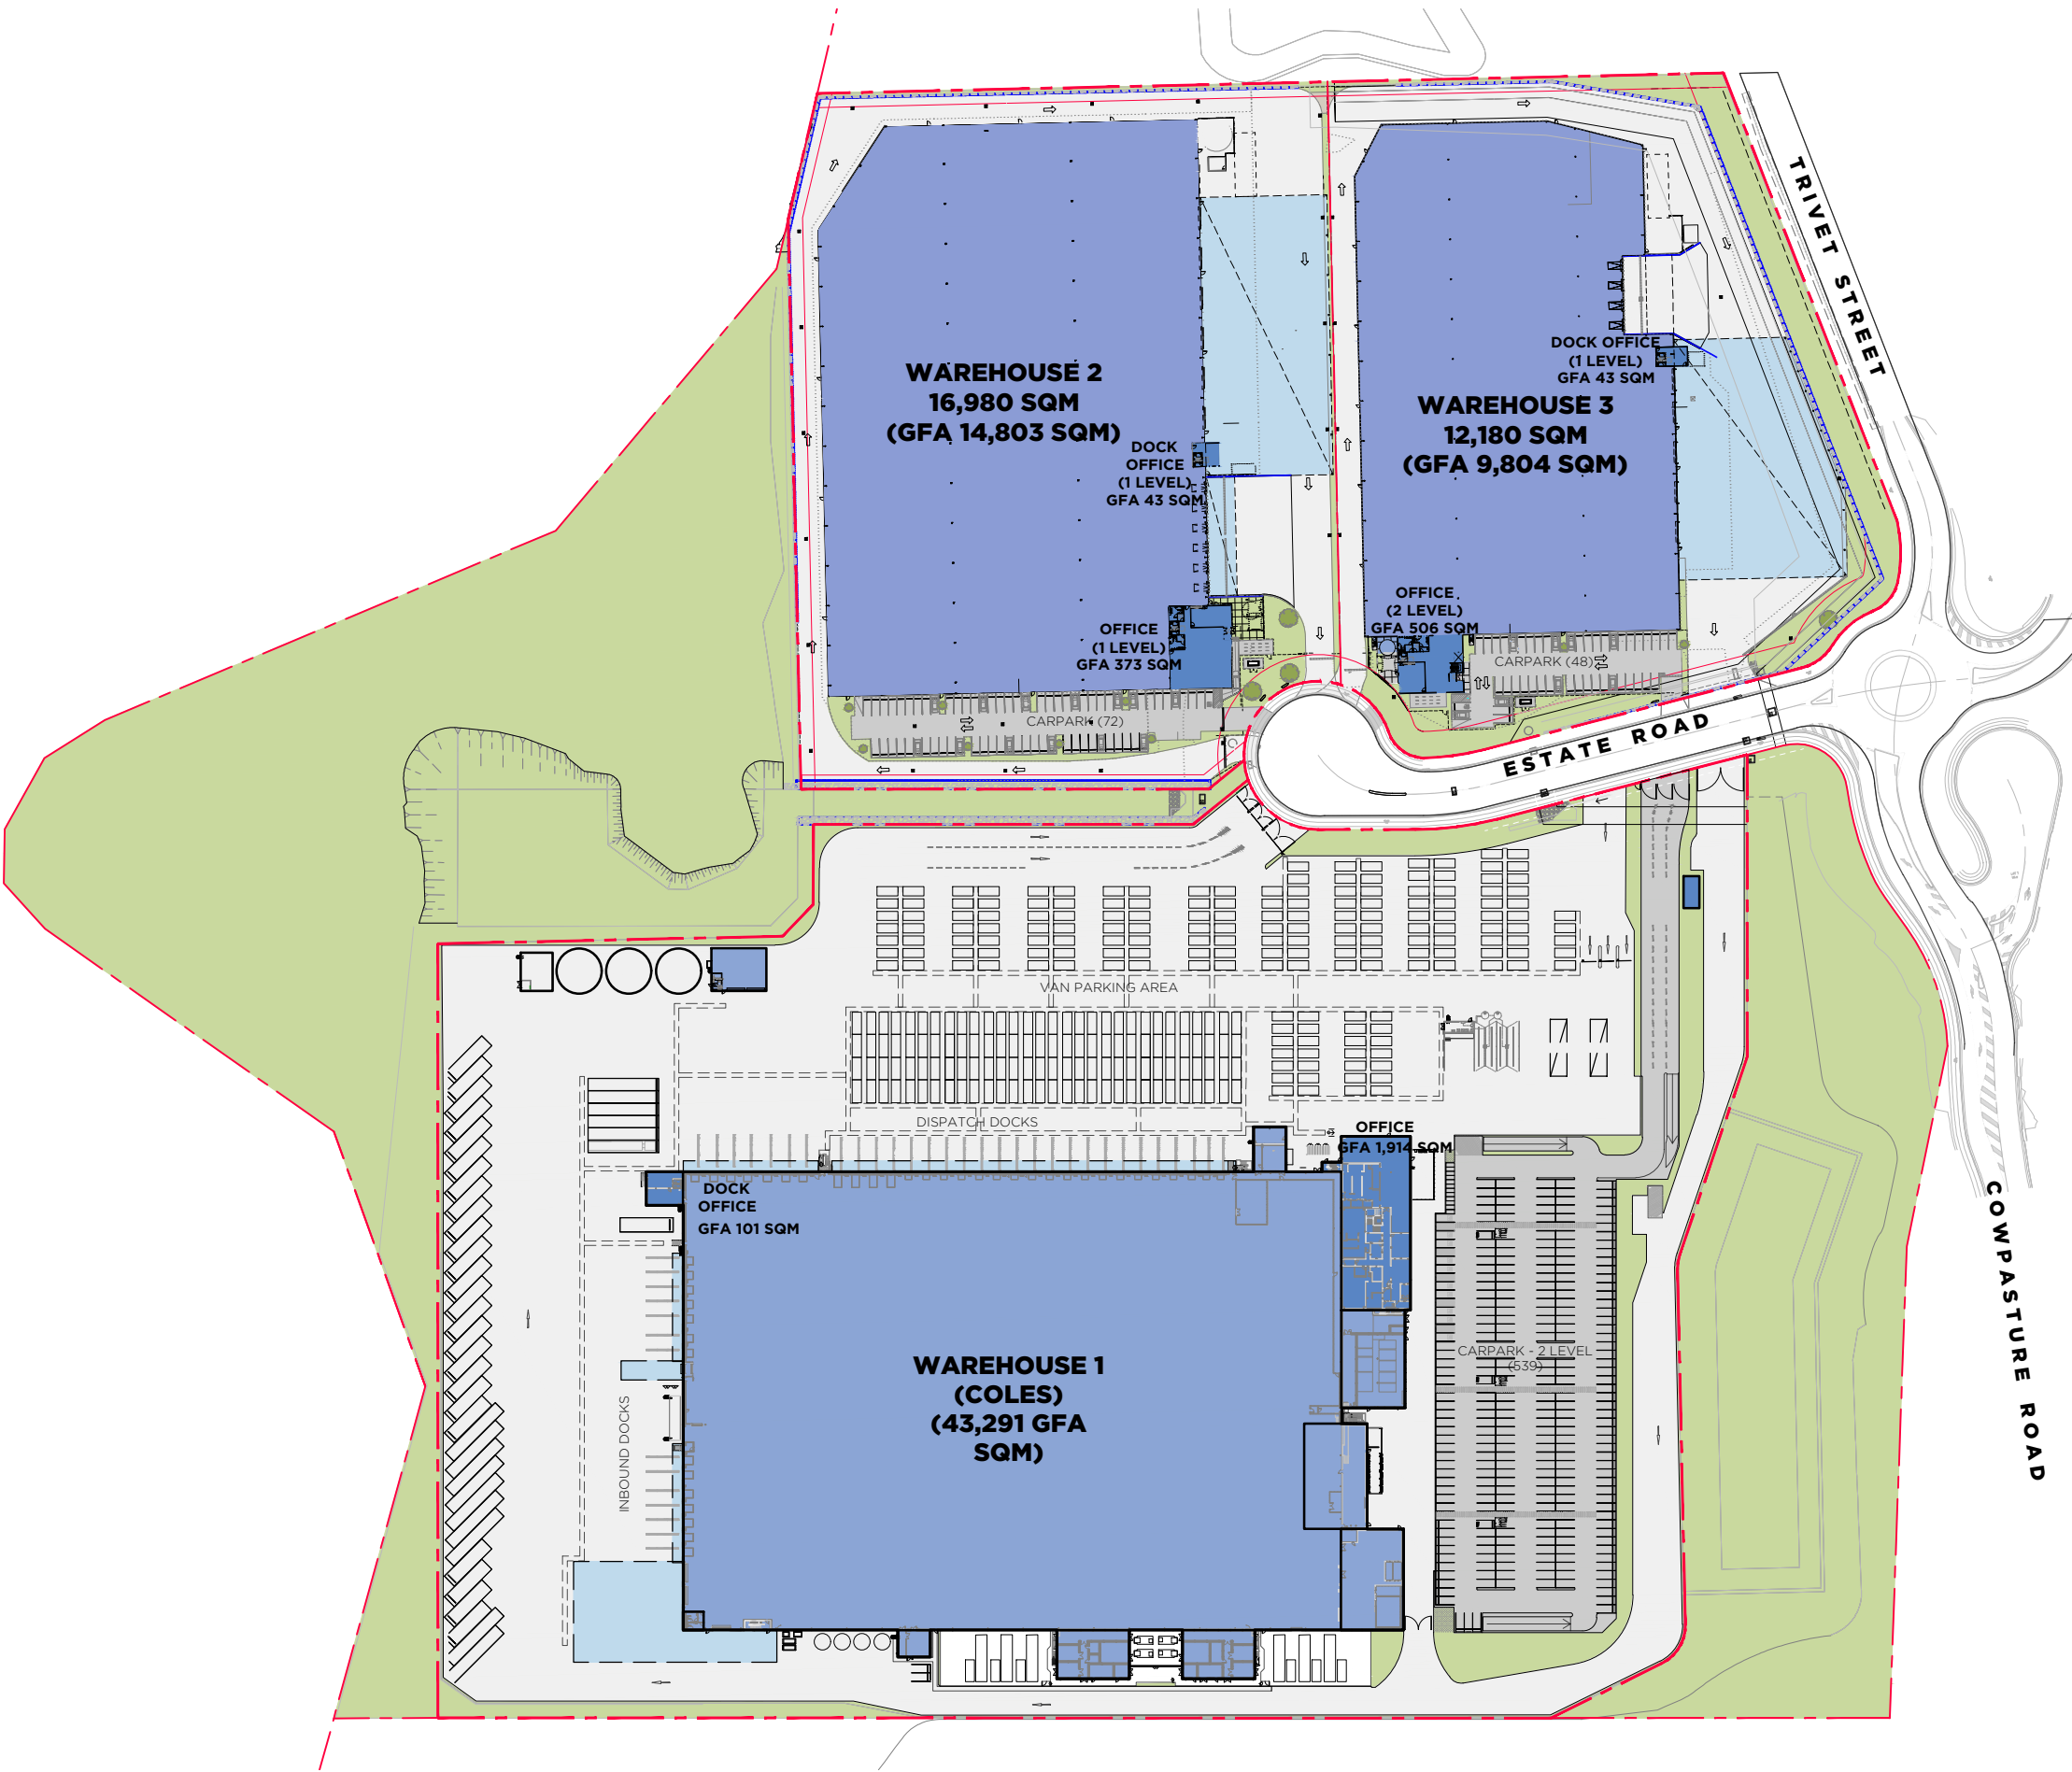

HORSLEY DRIVE BUSINESS PARK	
Area Schedule	
Warehouse 1 Site Area	87,916 sqm
Warehouse Area (GFA)	43,291 sqm
Total Office Area (GFA)	2,015 sqm
Total Carparking	539
Warehouse 2 Site Area	29,538 sqm
Warehouse Area (GFA)	14,803 sqm
Total Office Area (GFA)	416 sqm
Total Carparking	72
Warehouse 3 Site Area	25,151 sqm
Warehouse Area (GFA)	9,804 sqm
Total Office Area (GFA)	549 sqm
Total Carparking	48

