


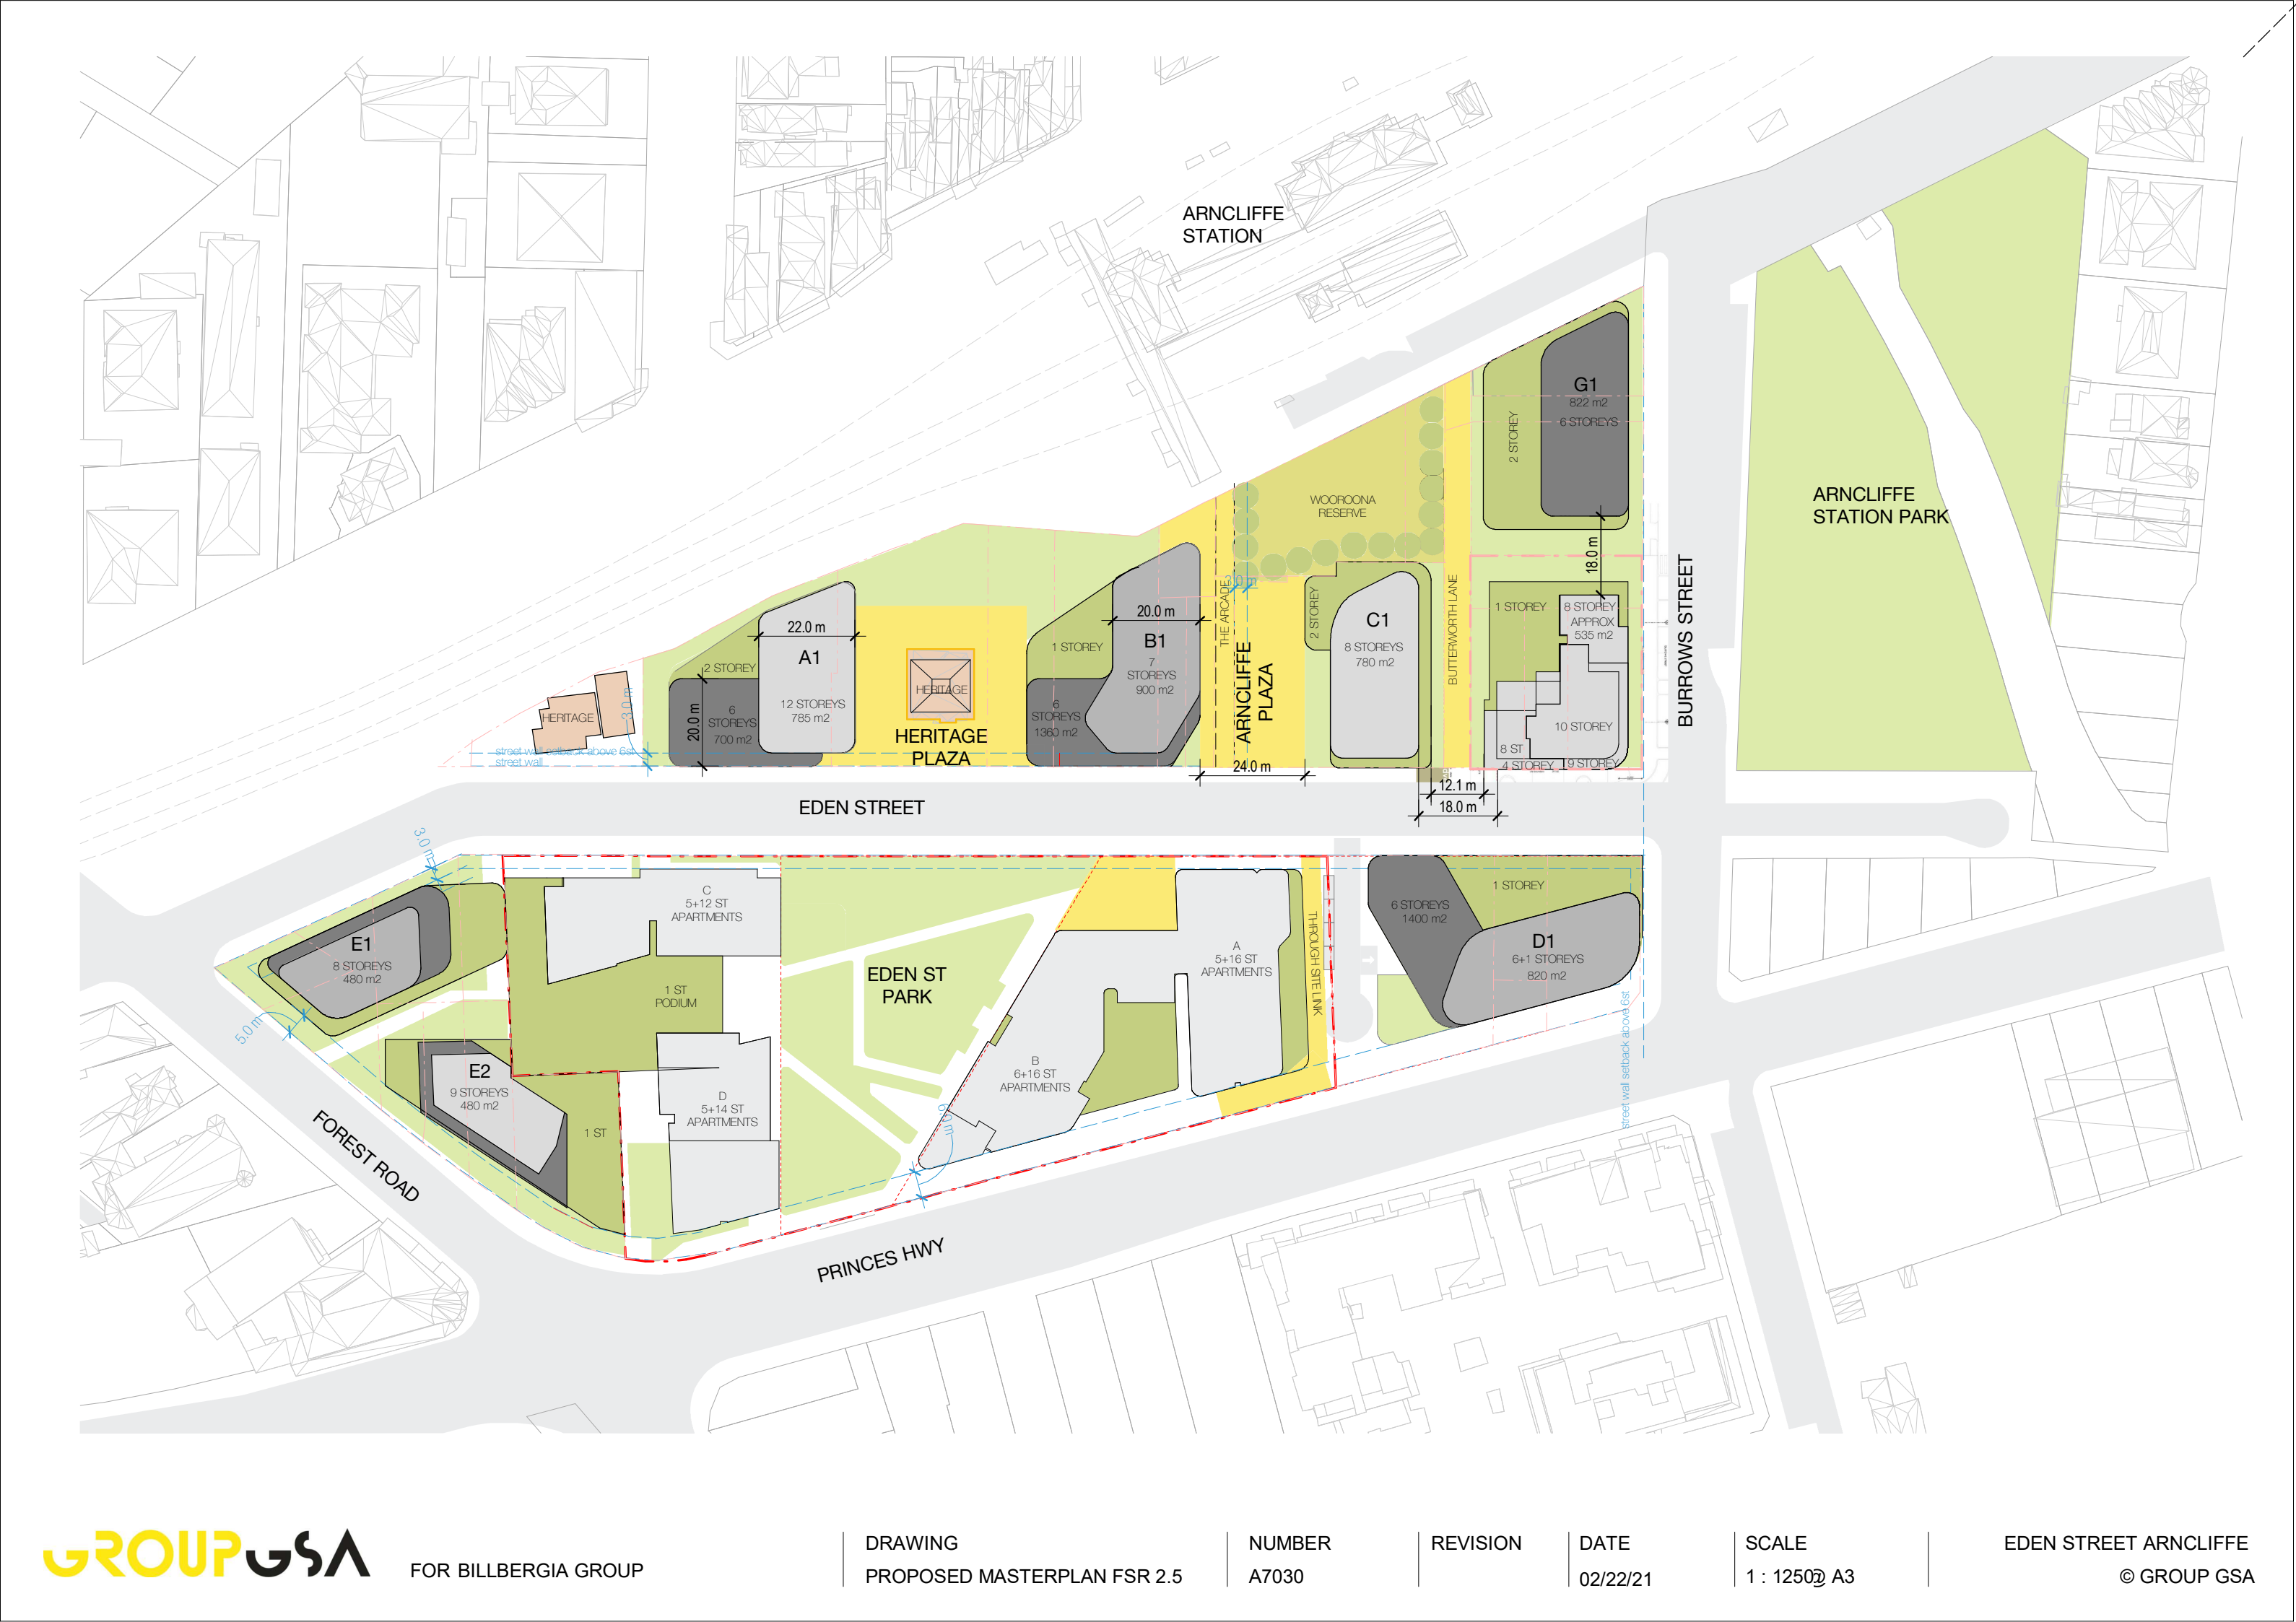

GROUP GSA

FOR BILLBERGIA GROUP

DRAWING
PROPOSED MASTERPLAN FSR 2.5


NUMBER
A7030

REVISION

DATE
02/22/21

SCALE
1 : 1250 @ A3


EDEN STREET ARNCLIFFE
© GROUP GSA

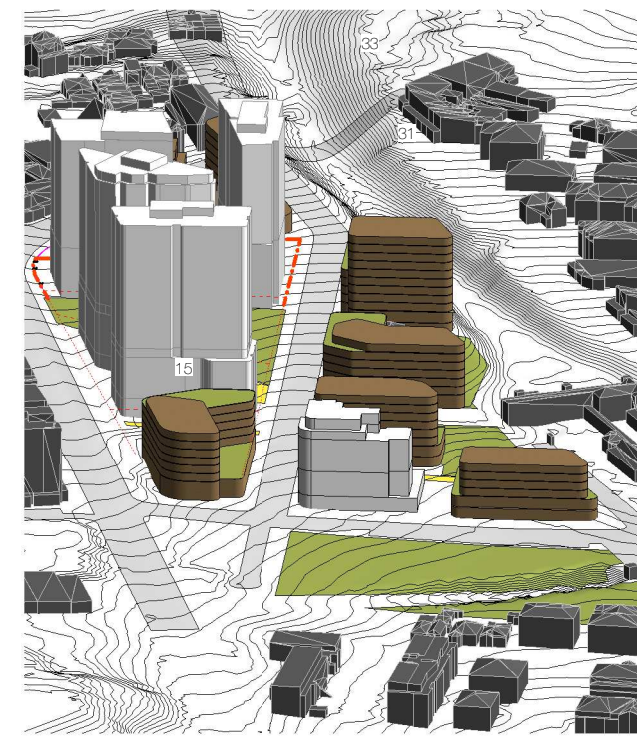


1 3D_21 Jun 0900



2 3D_21 Jun 1000

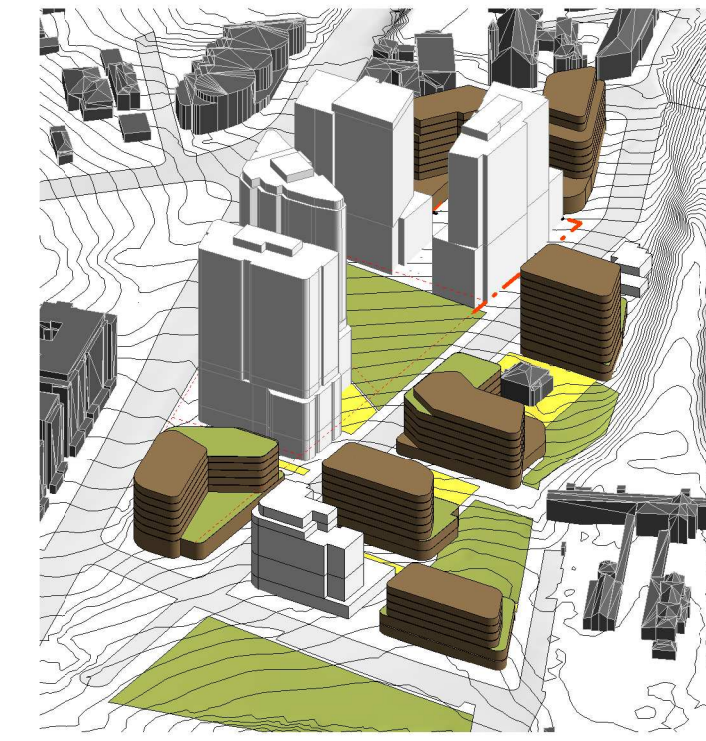


3 3D_21 Jun 1100

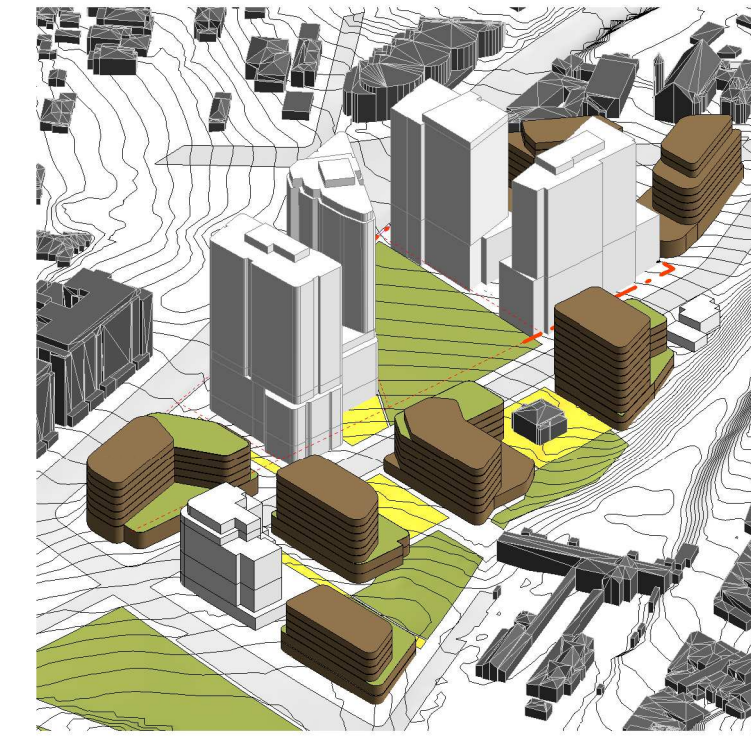


4 3D_21 Jun 1200



5 3D_21 Jun 1300

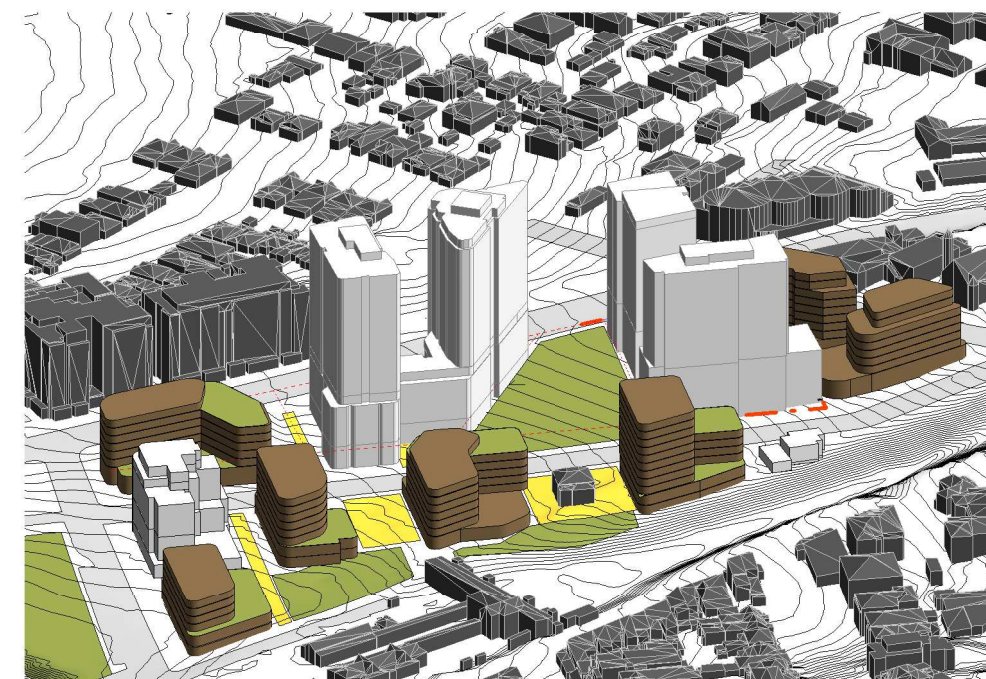

6 3D_21 Jun 1400

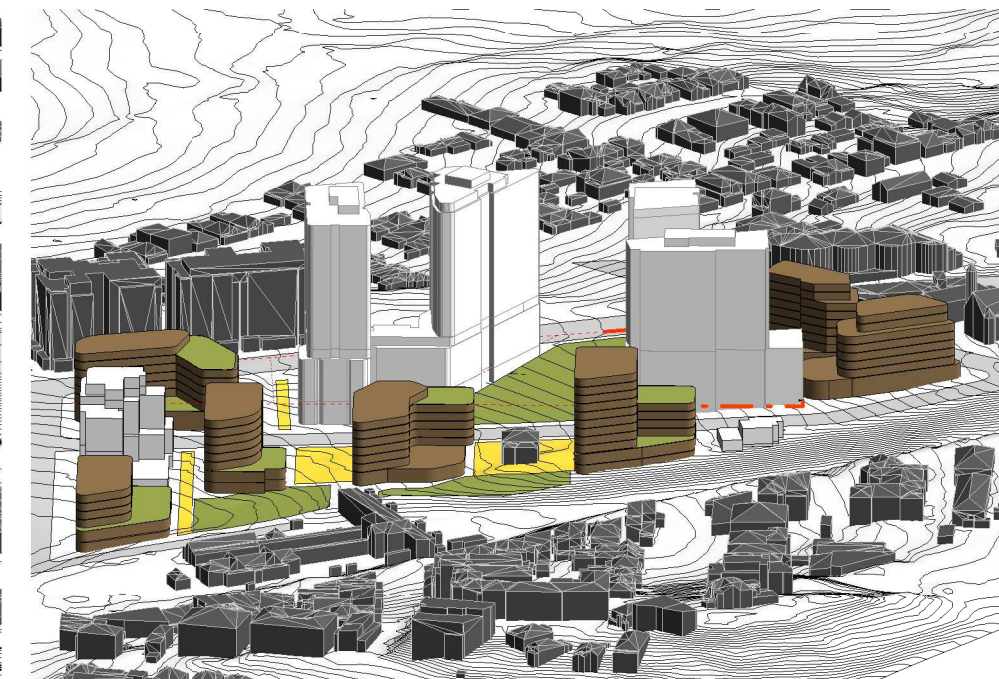

7 3D_21 Jun 1500