


LEGEND

- SITE / PROPERTY BOUNDARY
- EXTENTS OF WORK BOUNDARY
- PUBLIC DOMAIN WORKS BOUNDARY
- EXISTING TREE TO BE REMOVED
- EXISTING TREE TO BE RETAINED TPZ SHOWN
- PROPOSED TREE
- PROPOSED FINISHED GROUND LEVEL TOP OF WALL
- MAPPED PLANTING TYPE (MP1-MP7)
- PAVING TYPE 1 - Concrete (Broom Finish)
- PAVING TYPE 2 - Concrete (Exposed Aggregate)
- PAVING TYPE 2a - Concrete (Exposed Aggregate)
- PAVING TYPE 3a/b/c - FlexPave
- PAVING TYPE 4 - FRP Mesh
- PAVING TYPE 5 - Synthetic Turf (21mm)
- PAVING TYPE 6 - FlexPave
- PAVING TYPE 7a/b/c - Softfall
- PAVING TYPE 8 - Timber Decking
- PAVING TYPE 9 - Concrete Sleepers (Panel)
- PAVING TYPE 10 - Asphalt
- PAVING TYPE 11 - Synthetic Turf (FIFA Grade)
- PAVING TYPE 12 - Playground Mulch
- PAVING TYPE 15 - Ecotribe Paving
- WALL TYPE 1 - Insitu Concrete (200mm wide)
- WALL TYPE 2a - Insitu Concrete Hob (150x200mm wide)
- WALL TYPE 3 - Insitu Concrete (400mm wide)
- WALL TYPE 4 - Insitu Concrete (600mm wide)
- WALL TYPE 5 - Precast Concrete (600mm wide)
- WALL TYPE 6 - Sandstone Stepping Wall
- WALL TYPE 7 - Sandstone Seating (300mm wide)
- WALL TYPE 8 - Concrete Block (200mm wide)
- STAIR TYPE 1 - Insitu Concrete (300mm wide)
- STAIR TYPE 4 - Precast Concrete treads with broom finish (300mm wide)
- EDGE TYPE 1 - Steel Edge (On Grade)
- EDGE TYPE 2 - Steel Edge (On Slab)
- FURNITURE TYPE FX1-FX12
- FURNITURE TYPE FX14 - Sports Field Mat (Recessed)
- FURNITURE TYPE FX15a - Bollard (Fixed/Removable)
- FURNITURE TYPE FX15b - Bollard (Fixed/Removable)
- FURNITURE TYPE FX15c - Existing bollard
- FURNITURE TYPE BU - Bollard
- HANDRAIL TYPE 1 - Top Mount
- HANDRAIL TYPE 2 - Wall Mount
- HANDRAIL TYPE 3 - Balustrade Mount
- HANDRAIL TYPE 4 - Top Mount (Stainless Steel)
- BALUSTRADE TYPE 1 - Top Mount
- BALUSTRADE TYPE 2 - Top Mount on Wall
- BALUSTRADE TYPE 3 - Top Mount - 1200mm High
- BALUSTRADE TYPE 3a - Side Fixed - 1200mm High
- FENCE TYPE 1 - Diplomat Fence 2.1m High
- FENCE TYPE 2 - Existing Corten Fence 2.1m High
- FENCE TYPE 3 - Chain Link Fence 1.2m High
- FENCE TYPE 4 - Basille Fence 2.1m High
- FENCE TYPE 5 - FFA Netting 7.0m High
- KERB TYPE 1 - New Concrete Kerb
- KERB TYPE 2 - Wheel Stop
- KERB TYPE 3 - Existing Stone Kerb Retained
- KERB TYPE 4 - Existing Stone Kerb Reused
- KERB TYPE 4 - Existing Concrete Kerb Retained
- GUTTER TYPE 1 - New Concrete Gutter
- GUTTER TYPE 2 - Existing Concrete Gutter Retained
- PROPOSED SERVICES

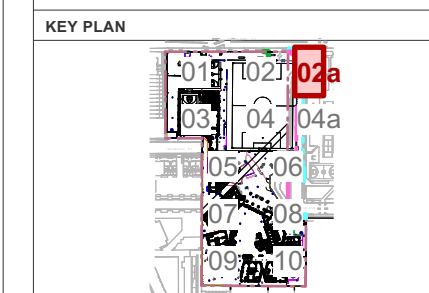

FOR INFORMATION

ISSUE	DESCRIPTION	BY	APPD	DATE
A	ISSUE FOR COS REVIEW	JK	JK	12/12/2019
B	ISSUE TO CITY OF SYDNEY COUNCIL	MF	JK	26/02/2020
C	ISSUE FOR SSMD MODIFICATION	MF	JK	17/06/2020
D	ISSUE FOR SSMD MODIFICATION	AM	SM	16/03/2022
E	MID WAY STAIR MOD.RPT	ID	SM	26/05/2022

NORTH / SCALE
Scale: 1:200

PROJECT TEAM

PROJECT MANAGER
SAVILLS AUSTRALIA
Level 25, Governor Phillip Tower, 1 Farrer Place, Sydney NSW 2000
Telephone: (02) 8215 8888

BUILDER
RICHARD CROOKES CONSTRUCTIONS
19 Foster St, Surry Hills NSW 2010
Telephone: (02) 9202 4700

ARCHITECT
TANNER KIBBLE DENTON ARCHITECTS
Suite 501, Level 5/11 McLennan St, North Sydney NSW 2060
Telephone: (02) 9211 4399

CIVIL ENGINEER
SCP CONSULTING PTY LTD
2/607 Kent St, Sydney NSW 2000
Telephone: (02) 9207 9312

APCS_CC_GF_CoS_TO TKD FOR SSMD.vwx

LANDSCAPE ARCHITECT

Context Landscape Design Pty Ltd
Level 2, 52-58 William Street, East Sydney NSW 2011
PO Box A868 Sydney South NSW 1235
T: 61 2 8244 8900 F: 61 2 8244 8988
E: context@context.net.au W: www.context.net.au
ABN: 14 093 350 719

CLIENT NAME
DEPARTMENT OF EDUCATION

PROJECT
ALEXANDRIA PARK COMMUNITY SCHOOL
PARK ROAD ALEXANDRIA 2015

DRAWING TITLE
FINISHES & LEVELS PLAN 2a OF 8

PROJECT STAGE
ISSUE FOR CONSTRUCTION

PROJECT NUMBER
19522

DRAWING NUMBER
L.COS.9002a E

ISSUE
SHEET SIZE
ISO A3