

ISSUE	DATE	FOR
1	28.08.20	WIP SSDA FOR CLIENT REVIEW
2	18.09.20	DRAFT SSDA
3	30.09.20	SSDA SUBMISSION
4	19.11.20	SSDA SUBMISSION
5	06.04.21	SSDA CO-ORDINATION ISSUE
6	16.04.21	DRAFT SSDA SUBMISSION
7	04.05.21	SSDA SUBMISSION
8	10.04.22	SSDA MODIFICATION 1

COLOUR LEGEND
■ OFFICE
■ LOBBY - INTERNAL
■ LOBBY - EXTERNAL
■ YHA
■ RETAIL
■ VEHICLE ZONES
■ COMMON CIRCULATION
■ SERVICES & BASE BUILDING AMENITIES
■ TERRACE - PLANTED
■ TERRACE - OCCUPIABLE
■ TERRACE - TIERED SEATING

ARCHITECT

BvN
TEL +61 2 8297 7200

ARCHITECT

SHoP Architects
TEL +1 212 889 9005

CLIMATE CONSULTANT

Transsolar
TEL +49 711 679 76 0

LANDSCAPE ARCHITECT

ASPECT Studios
TEL +61 2 9699 7182

STRUCTURAL & FACADE ENGINEER

Eckersley O'Callaghan
TEL +1 415 813 3810

MEP ENGINEER & VT CONSULTANT

LCI
TEL +61 2 9157 0570

ACOUSTIC CONSULTANT

STANTEC
TEL +61 2 8484 7000

STRUCTURAL & CIVIL ENGINEER

TTW
TEL +612 9439 7288

TOWN PLANNER

Urbis
TEL +61 2 8233 9900

BCA/DDA CONSULTANT

Blackett Maguire + Goldsmith
TEL +61 2 9211 7777

FIRE ENGINEER

Norman Disney & Young
TEL +61 2 9928 6800

LIGHTING CONSULTANT

ISP Design
TEL +1 305 278 1565

KEY PLAN

PROJECT MANAGER

Generate
TEL +61 433 706 275

CLIENT

ATLASSIAN

PROJECT

ATLASSIAN CENTRAL
No.8-10 LEE STREET, HAYMARKET

PROJECT NUMBER

1906024

TRUE NORTH

PROJECT NORTH

GRAPHIC SCALE

0 2000 5000

SCALE

1: 250@A1

STATUS

SSDA

DRAWING


GENERAL ARRANGEMENT
PLAN BASEMENT 1


DOCUMENT NUMBER

DA-09B-B01-00

ISSUE

8

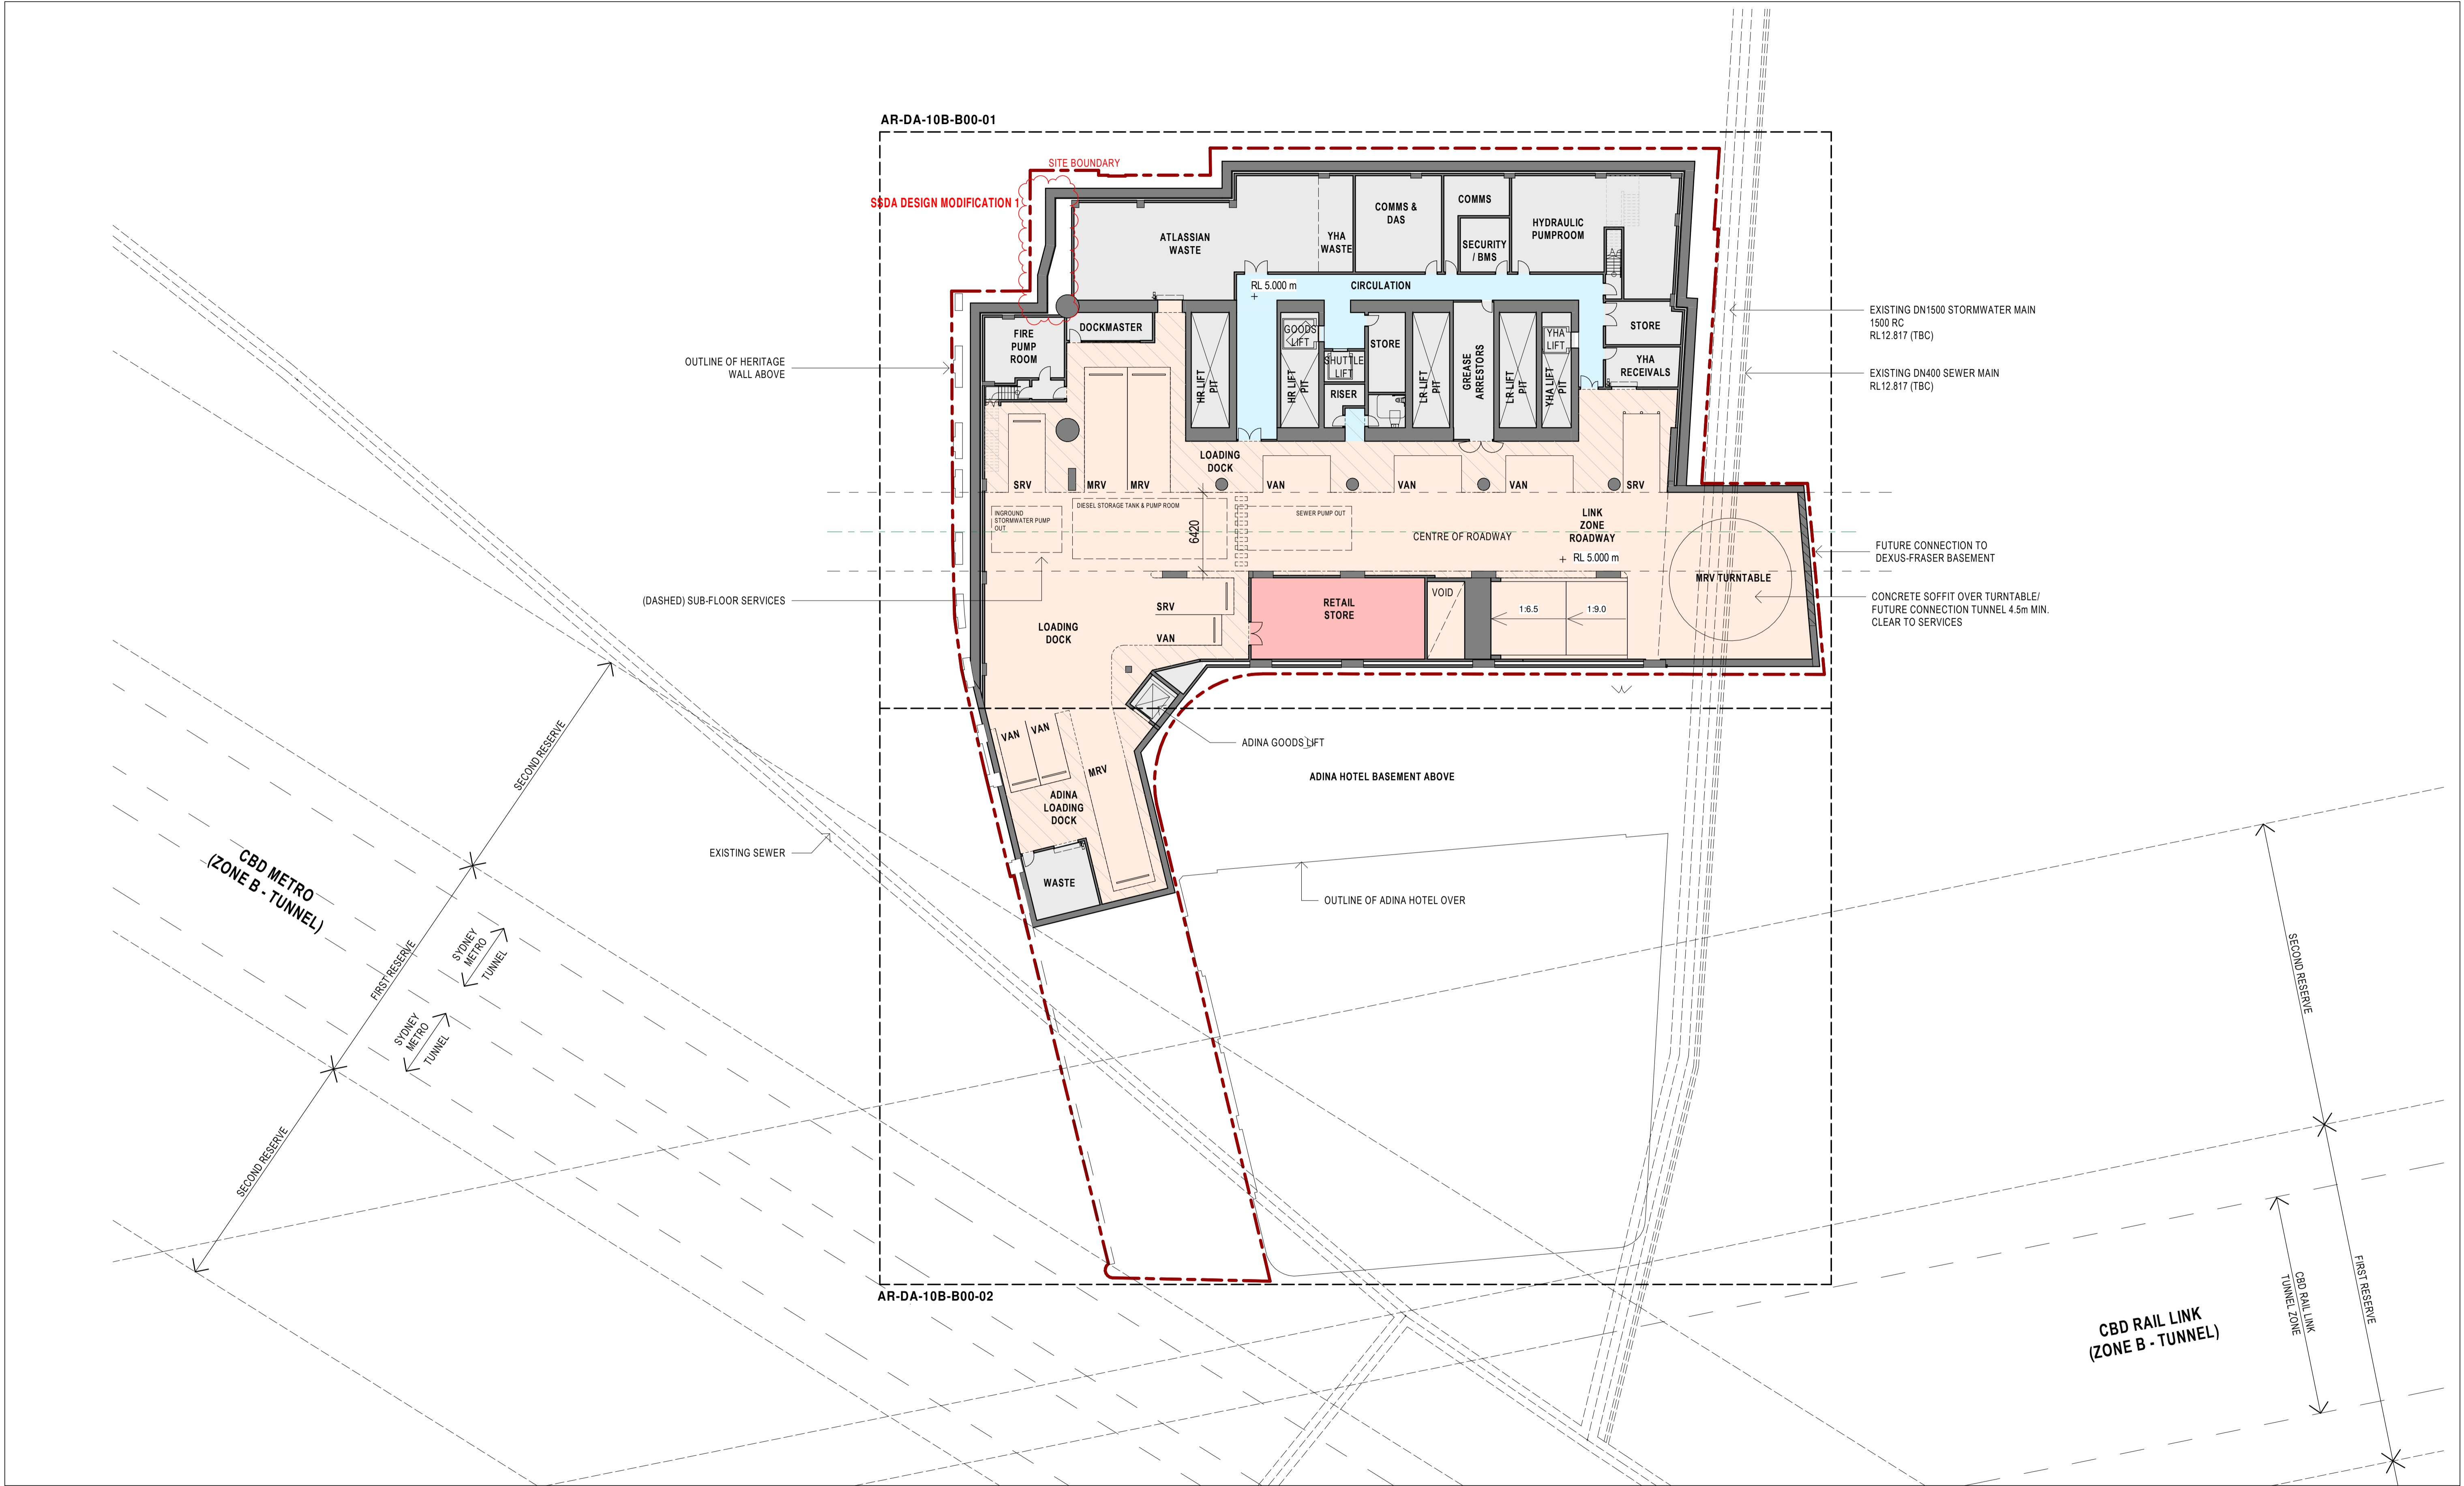

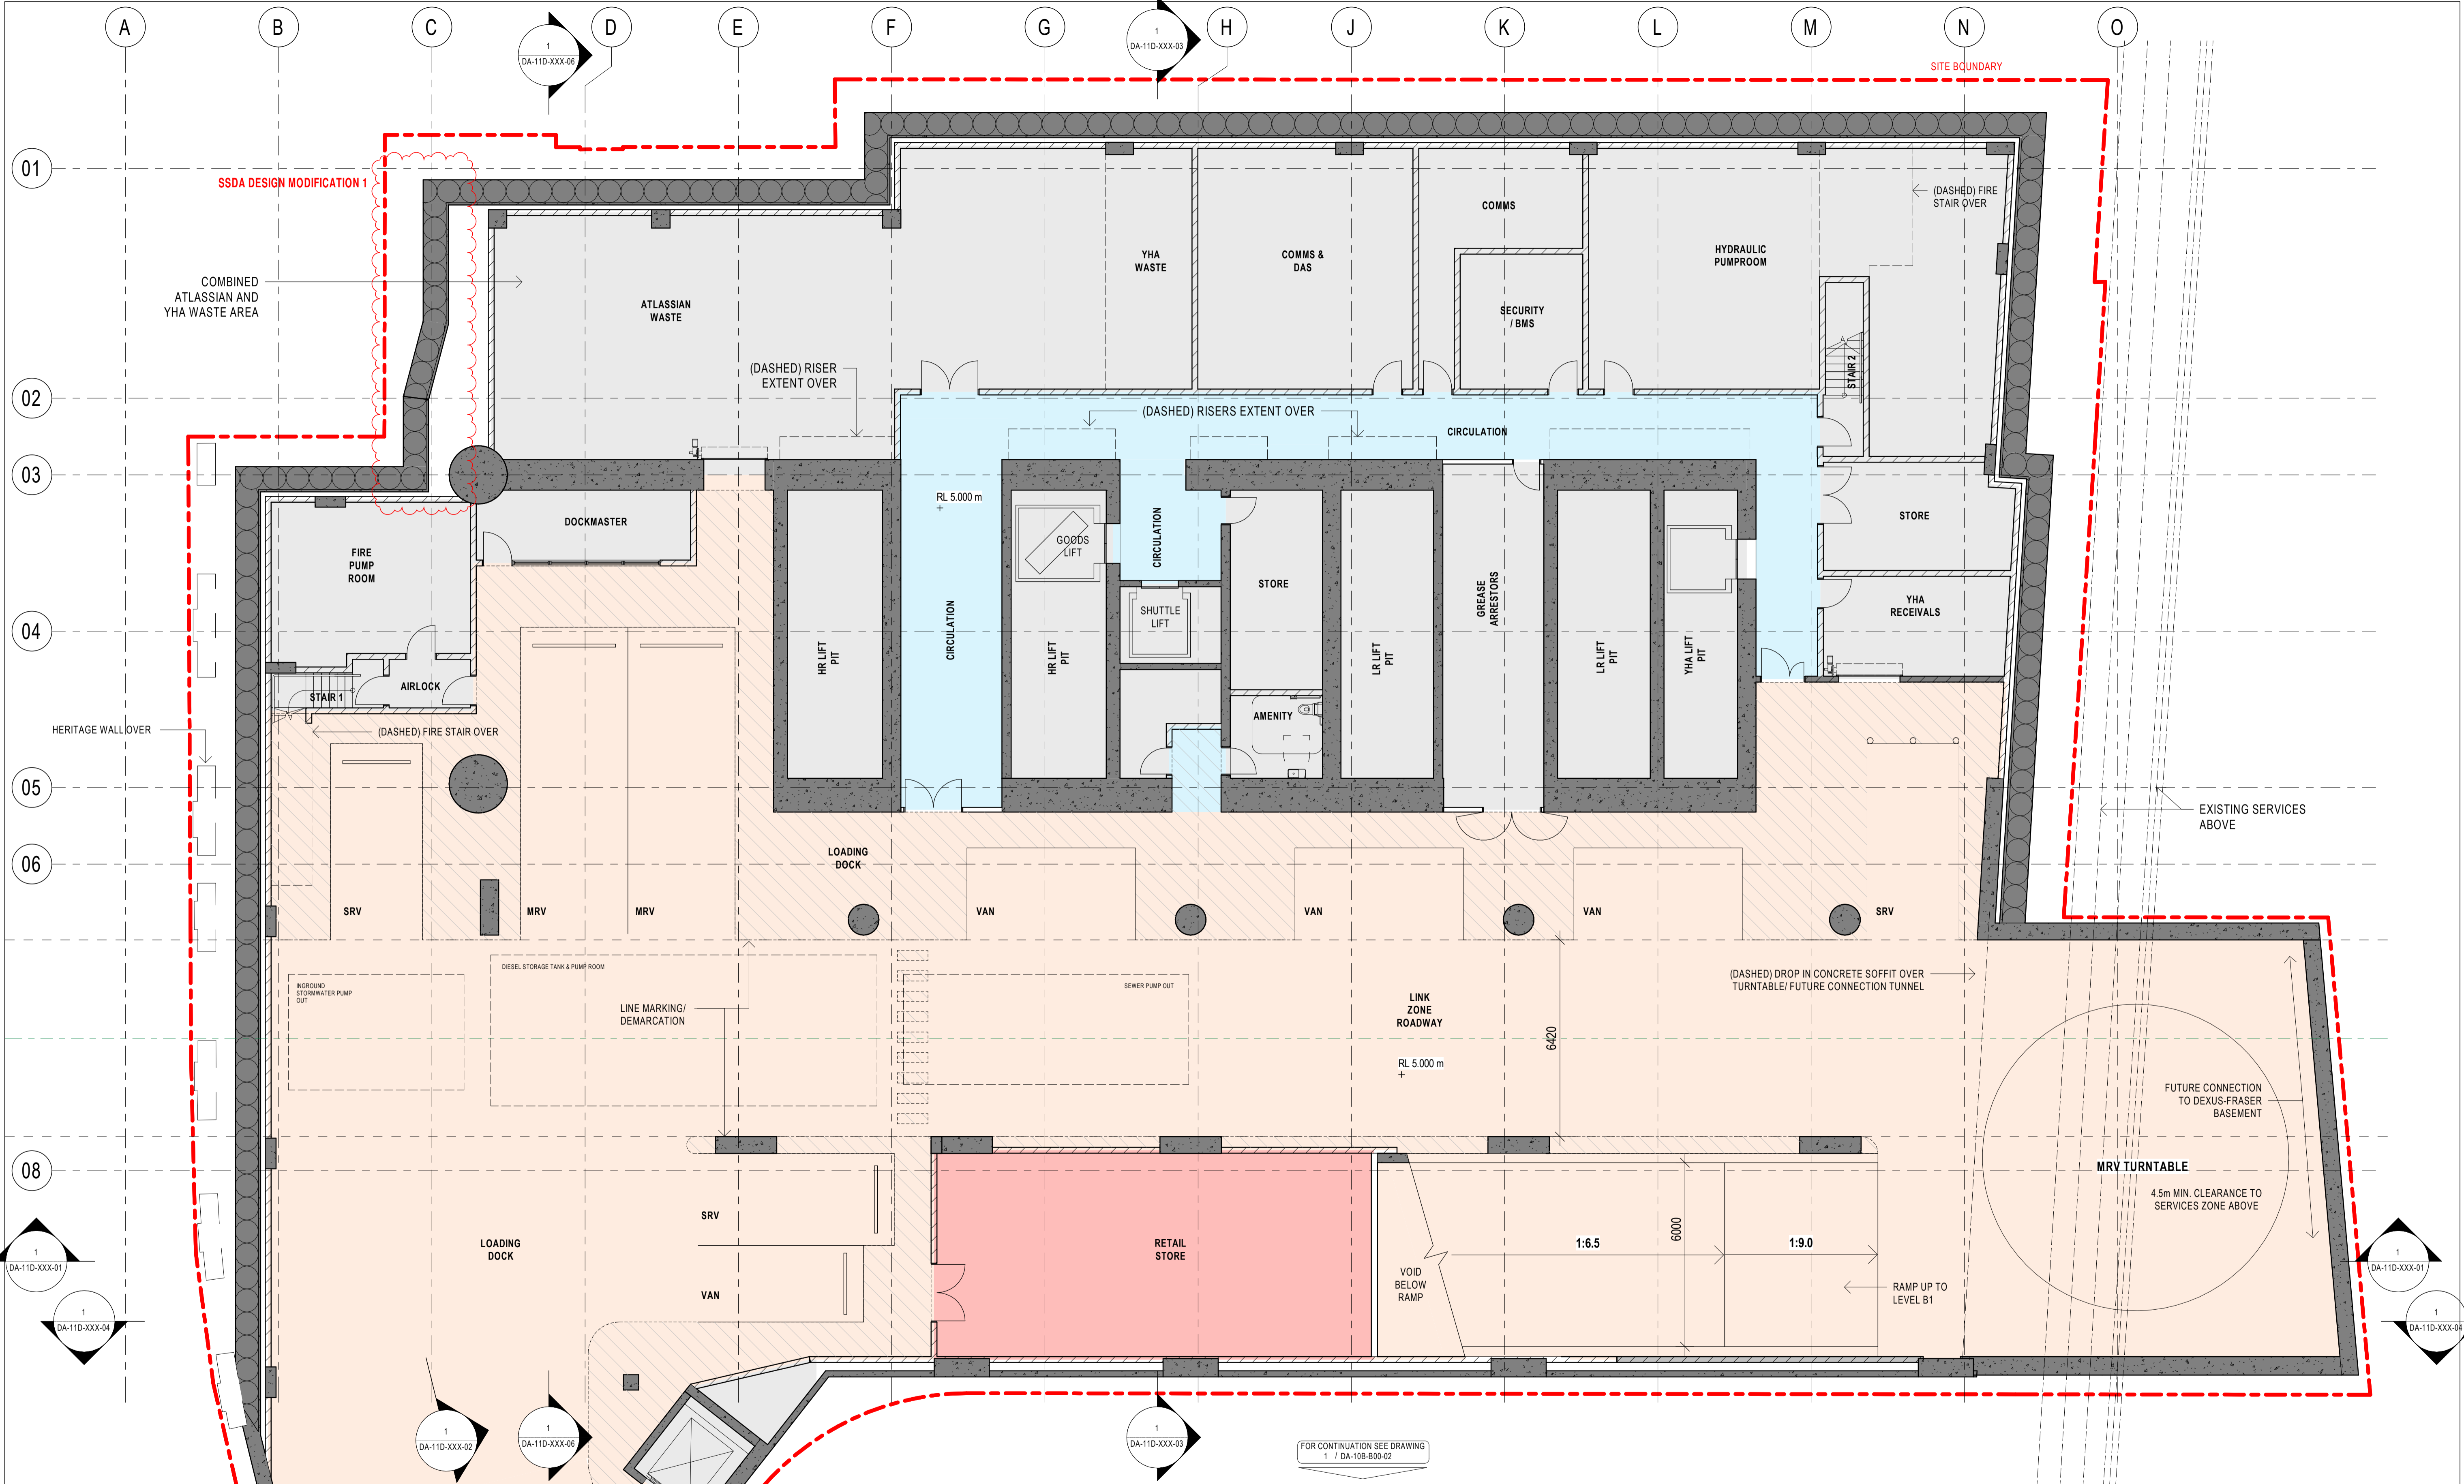

sh p BVN

NSW ARCHITECTS REGISTRATION BOARD /
NOMINATED ARCHITECTS

8588 NINOTSKHA TITIKOWSKY
7115 JULIAN AGSTON
7053 MATTHEW BLAIR
7151 PHILIP ROSSINGTON
4957 JAMES GOSSE

Telephone +61 2 8297 7200
Facsimile +61 2 8297 7299
www.bvn.com.au

INTELLECTUAL PROPERTY **BVN**

COPYRIGHT BVN ARCHITECTURE PTY LIMITED. UNLESS OTHERWISE AGREED IN WRITING ALL RIGHTS TO THIS DOCUMENT ARE SUBJECT TO PAYMENT IN FULL OF ALL BVN CHARGES. THIS DOCUMENT MAY ONLY BE USED FOR THE EXPRESS PURPOSE AND PROJECT FOR WHICH IT HAS BEEN CREATED AND DELIVERED. AS NOTED IN WRITING BY BVN AND THIS DOCUMENT MAY NOT BE OTHERWISE USED, OR COPIED, ANY UNAUTHORISED USE OF THIS DOCUMENT IS AT THE USER'S SOLE RISK AND WITHOUT LIMITING BVN'S RIGHTS THE USER RELEASES AND INDEMNIFIES BVN FROM AND AGAINST ALL LOSS OR ARISING.

NOTE
CONTRACTOR TO CHECK AND VERIFY ALL DIMENSIONS ON SITE PRIOR TO COMMENCEMENT OF WORK OR PREPARATION OF SHOP DRAWINGS. DO NOT SCALE THIS DRAWING.

ORIGINAL DRAWING IN COLOUR

ISSUE	DATE	FOR
1	28.08.20	WIP SSDA FOR CLIENT REVIEW
2	18.09.20	DRAFT SSDA
3	30.09.20	SSDA SUBMISSION
4	19.11.20	SSDA SUBMISSION
5	06.04.21	SSDA CO-ORDINATION ISSUE
6	16.04.21	DRAFT SSDA SUBMISSION
7	04.05.21	SSDA SUBMISSION
8	10.04.22	SSDA MODIFICATION 1

COLOUR LEGEND
 OFFICE
 LOBBY - INTERNAL
 LOBBY - EXTERNAL
 YHA
 RETAIL
 VEHICLE ZONES
 COMMON CIRCULATION
 SERVICES & BASE BUILDING AMENITIES
 TERRACE - PLANTED
 TERRACE - OCCUPIABLE
 TERRACE - TIERED SEATING

ARCHITECT
BVN
TEL +61 2 8297 7200

ARCHITECT
SHoP Architects
TEL +1 212 889 9005
CLIMATE CONSULTANT
Transsolar
TEL +49 711 679 76 0
LANDSCAPE ARCHITECT
ASPECT Studios
TEL +61 2 9699 7182

STRUCTURAL & FACADE ENGINEER
Eckersley O'Callaghan
TEL +1 415 813 3810

MEP ENGINEER & VT CONSULTANT
LCI
TEL +61 2 9157 0570
ACOUSTIC CONSULTANT
STANTEC
TEL +61 2 8484 7000
STRUCTURAL & CIVIL ENGINEER
TTW
TEL +612 9439 7288

TOWN PLANNER
Urbis
TEL +61 2 8233 9900

BCA/DDA CONSULTANT
Blackett Maguire + Goldsmith
TEL +61 2 9211 7777

FIRE ENGINEER
Norman Disney & Young
TEL +61 2 9928 6800

LIGHTING CONSULTANT
ISP Design
TEL +1 305 278 1565

KEY PLAN

PROJECT MANAGER
Generate
TEL +61 433 706 275

CLIENT
ATLASSIAN

PROJECT
ATLASSIAN CENTRAL
No.8-10 LEE STREET, HAYMARKET
PROJECT NUMBER
1906024

TRUE NORTH PROJECT NORTH

GRAPHIC SCALE
0 2000 5000

SCALE
1:100BA1
STATUS
SSDA

GENERAL ARRANGEMENT
PLAN BASEMENT 2 PART 1

DRAWING NUMBER
DA-10B-B00-01

ISSUE
8