

ISSUE	DATE	FOR
1	28.08.20	WIP SSDA FOR CLIENT REVIEW
2	18.09.20	DRAFT SSDA
3	30.09.20	SSDA SUBMISSION
4	19.11.20	SSDA SUBMISSION
5	06.04.21	SSDA CO-ORDINATION ISSUE
6	16.04.21	DRAFT SSDA SUBMISSION
7	04.05.21	SSDA SUBMISSION
8	10.04.22	SSDA MODIFICATION 1
8.1	29.07.22	SSDA MODIFICATION 1

COLOUR LEGEND
 OFFICE
 LOBBY - INTERNAL
 LOBBY - EXTERNAL
 YHA
 RETAIL
 VEHICLE ZONES
 COMMON CIRCULATION
 SERVICES & BASE BUILDING AMENITIES
 TERRACE - PLANTED
 TERRACE - OCCUPIABLE
 TERRACE - TIERED SEATING

ARCHITECT
BvN
TEL +61 2 8297 7200

ARCHITECT
SHoP Architects
TEL +1 212 889 9005

CLIMATE CONSULTANT
Transsolar
TEL +49 711 679 76 0

LANDSCAPE ARCHITECT
ASPECT Studios
TEL +61 2 9699 7182

STRUCTURAL & FACADE ENGINEER
Eckersley O'Callaghan
TEL +1 415 813 3810

MEP ENGINEER & VT CONSULTANT
LCI
TEL +61 2 9157 0570

ACOUSTIC CONSULTANT
STANTEC
TEL +61 2 8484 7000

STRUCTURAL & CIVIL ENGINEER
TTW
TEL +612 9439 7288


TOWN PLANNER
Urbis
TEL +61 2 8233 9900

BCA/DDA CONSULTANT
Blackett Maguire + Goldsmith
TEL +61 2 9211 7777

FIRE ENGINEER
Norman Disney & Young
TEL +61 2 9928 6800

LIGHTING CONSULTANT
ISP Design
TEL +1 305 278 1565

KEY PLAN

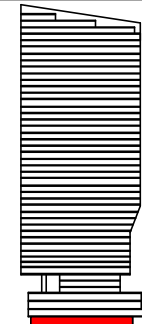


PROJECT MANAGER
Generate
TEL +61 433 706 275

CLIENT
ATLASSIAN

PROJECT
ATLASSIAN CENTRAL
No.8-10 LEE STREET, HAYMARKET
PROJECT NUMBER

1906024

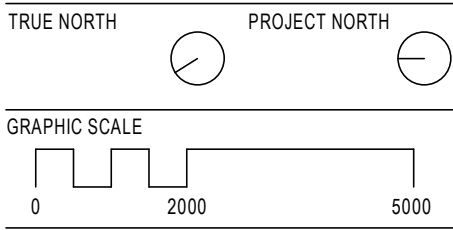


SCALE
1:250@A1
STATUS
SSDA

DRAWING

GENERAL ARRANGEMENT
PLAN BASEMENT 1

DOCUMENT NUMBER
DA-09B-B01-00

ISSUE
8.1

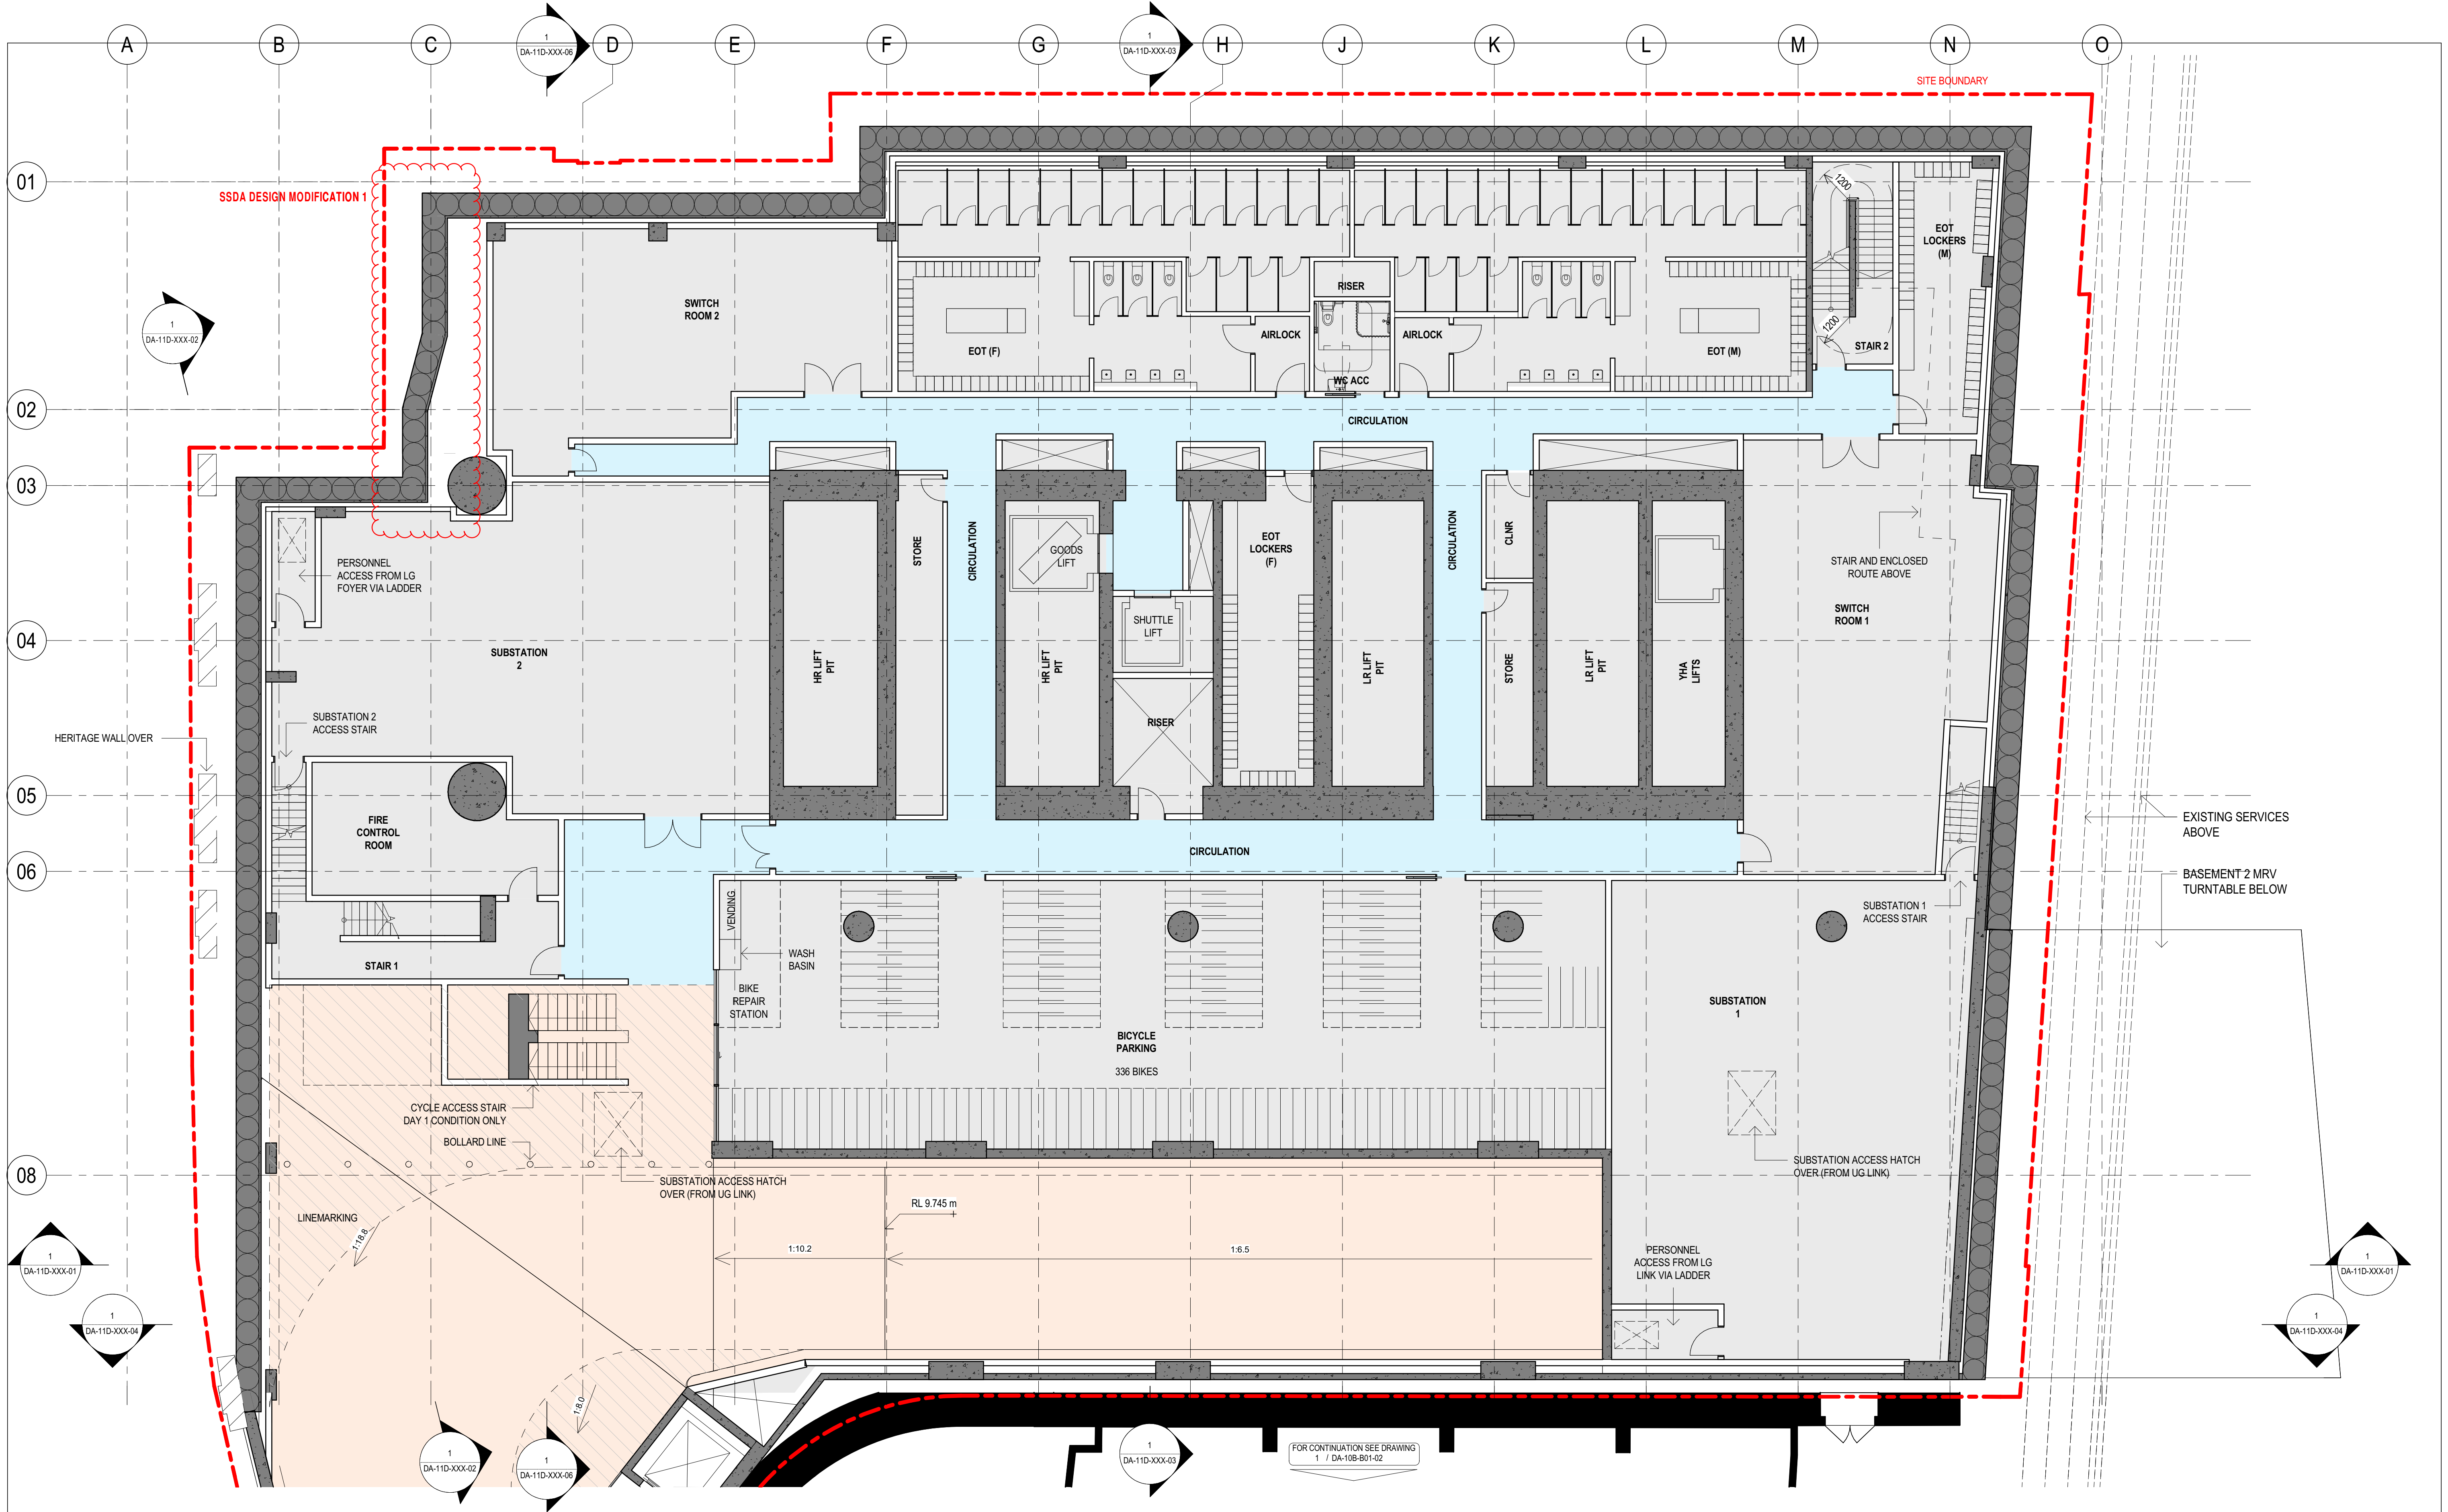

ISSUE	DATE	FOR
1	28.08.20	WIP SSDA FOR CLIENT REVIEW
2	18.09.20	DRAFT SSDA
3	30.09.20	SSDA SUBMISSION
4	19.11.20	SSDA SUBMISSION
5	06.04.21	SSDA CO-ORDINATION ISSUE
6	16.04.21	DRAFT SSDA SUBMISSION
7	04.05.21	SSDA SUBMISSION
8	10.04.22	SSDA MODIFICATION 1
8.1	29.07.22	SSDA MODIFICATION 1

COLOUR LEGEND
OFFICE
LOBBY - INTERNAL
LOBBY - EXTERNAL
YHA
RETAIL
VEHICLE ZONES
COMMON CIRCULATION
SERVICES & BASE BUILDING AMENITIES
TERRACE - PLANTED
TERRACE - OCCUPIABLE
TERRACE - TIERED SEATING

EXISTING ADINA SUBSTATION

ARCHITECT
BVN
TEL +61 2 8297 7200

ARCHITECT
SHoP Architects
TEL +1 212 889 9005

CLIMATE CONSULTANT
Transsolar
TEL +49 711 679 76 0

LANDSCAPE ARCHITECT
ASPECT Studios
TEL +61 2 9699 7182

STRUCTURAL & FACADE ENGINEER
Eckersley O'Callaghan
TEL +1 415 813 3810

MEP ENGINEER & VT CONSULTANT
LCI
TEL +61 2 9157 0570

ACOUSTIC CONSULTANT
STANTEC
TEL +61 2 8484 7000

STRUCTURAL & CIVIL ENGINEER
TTW
TEL +612 9439 7288

TOWN PLANNER
Urbis
TEL +61 2 8233 9900

BCA/DDA CONSULTANT
Blackett Maguire + Goldsmith
TEL +61 2 9211 7777

FIRE ENGINEER
Norman Disney & Young
TEL +61 2 9928 6800

LIGHTING CONSULTANT
ISP Design
TEL +1 305 278 1565

KEY PLAN

PROJECT MANAGER
Generate
TEL +61 433 706 275

CLIENT
ATLASSIAN

PROJECT
ATLASSIAN CENTRAL
No.8-10 LEE STREET, HAYMARKET

PROJECT NUMBER
1906024

TRUE NORTH PROJECT NORTH

GRAPHIC SCALE
0 2000 5000

SCALE
1:100@A1

STATUS
SSDA

DRAWING

GENERAL ARRANGEMENT
PLAN BASEMENT 1 PART 1

DOCUMENT NUMBER
DA-10B-B01-01

ISSUE
8.1