
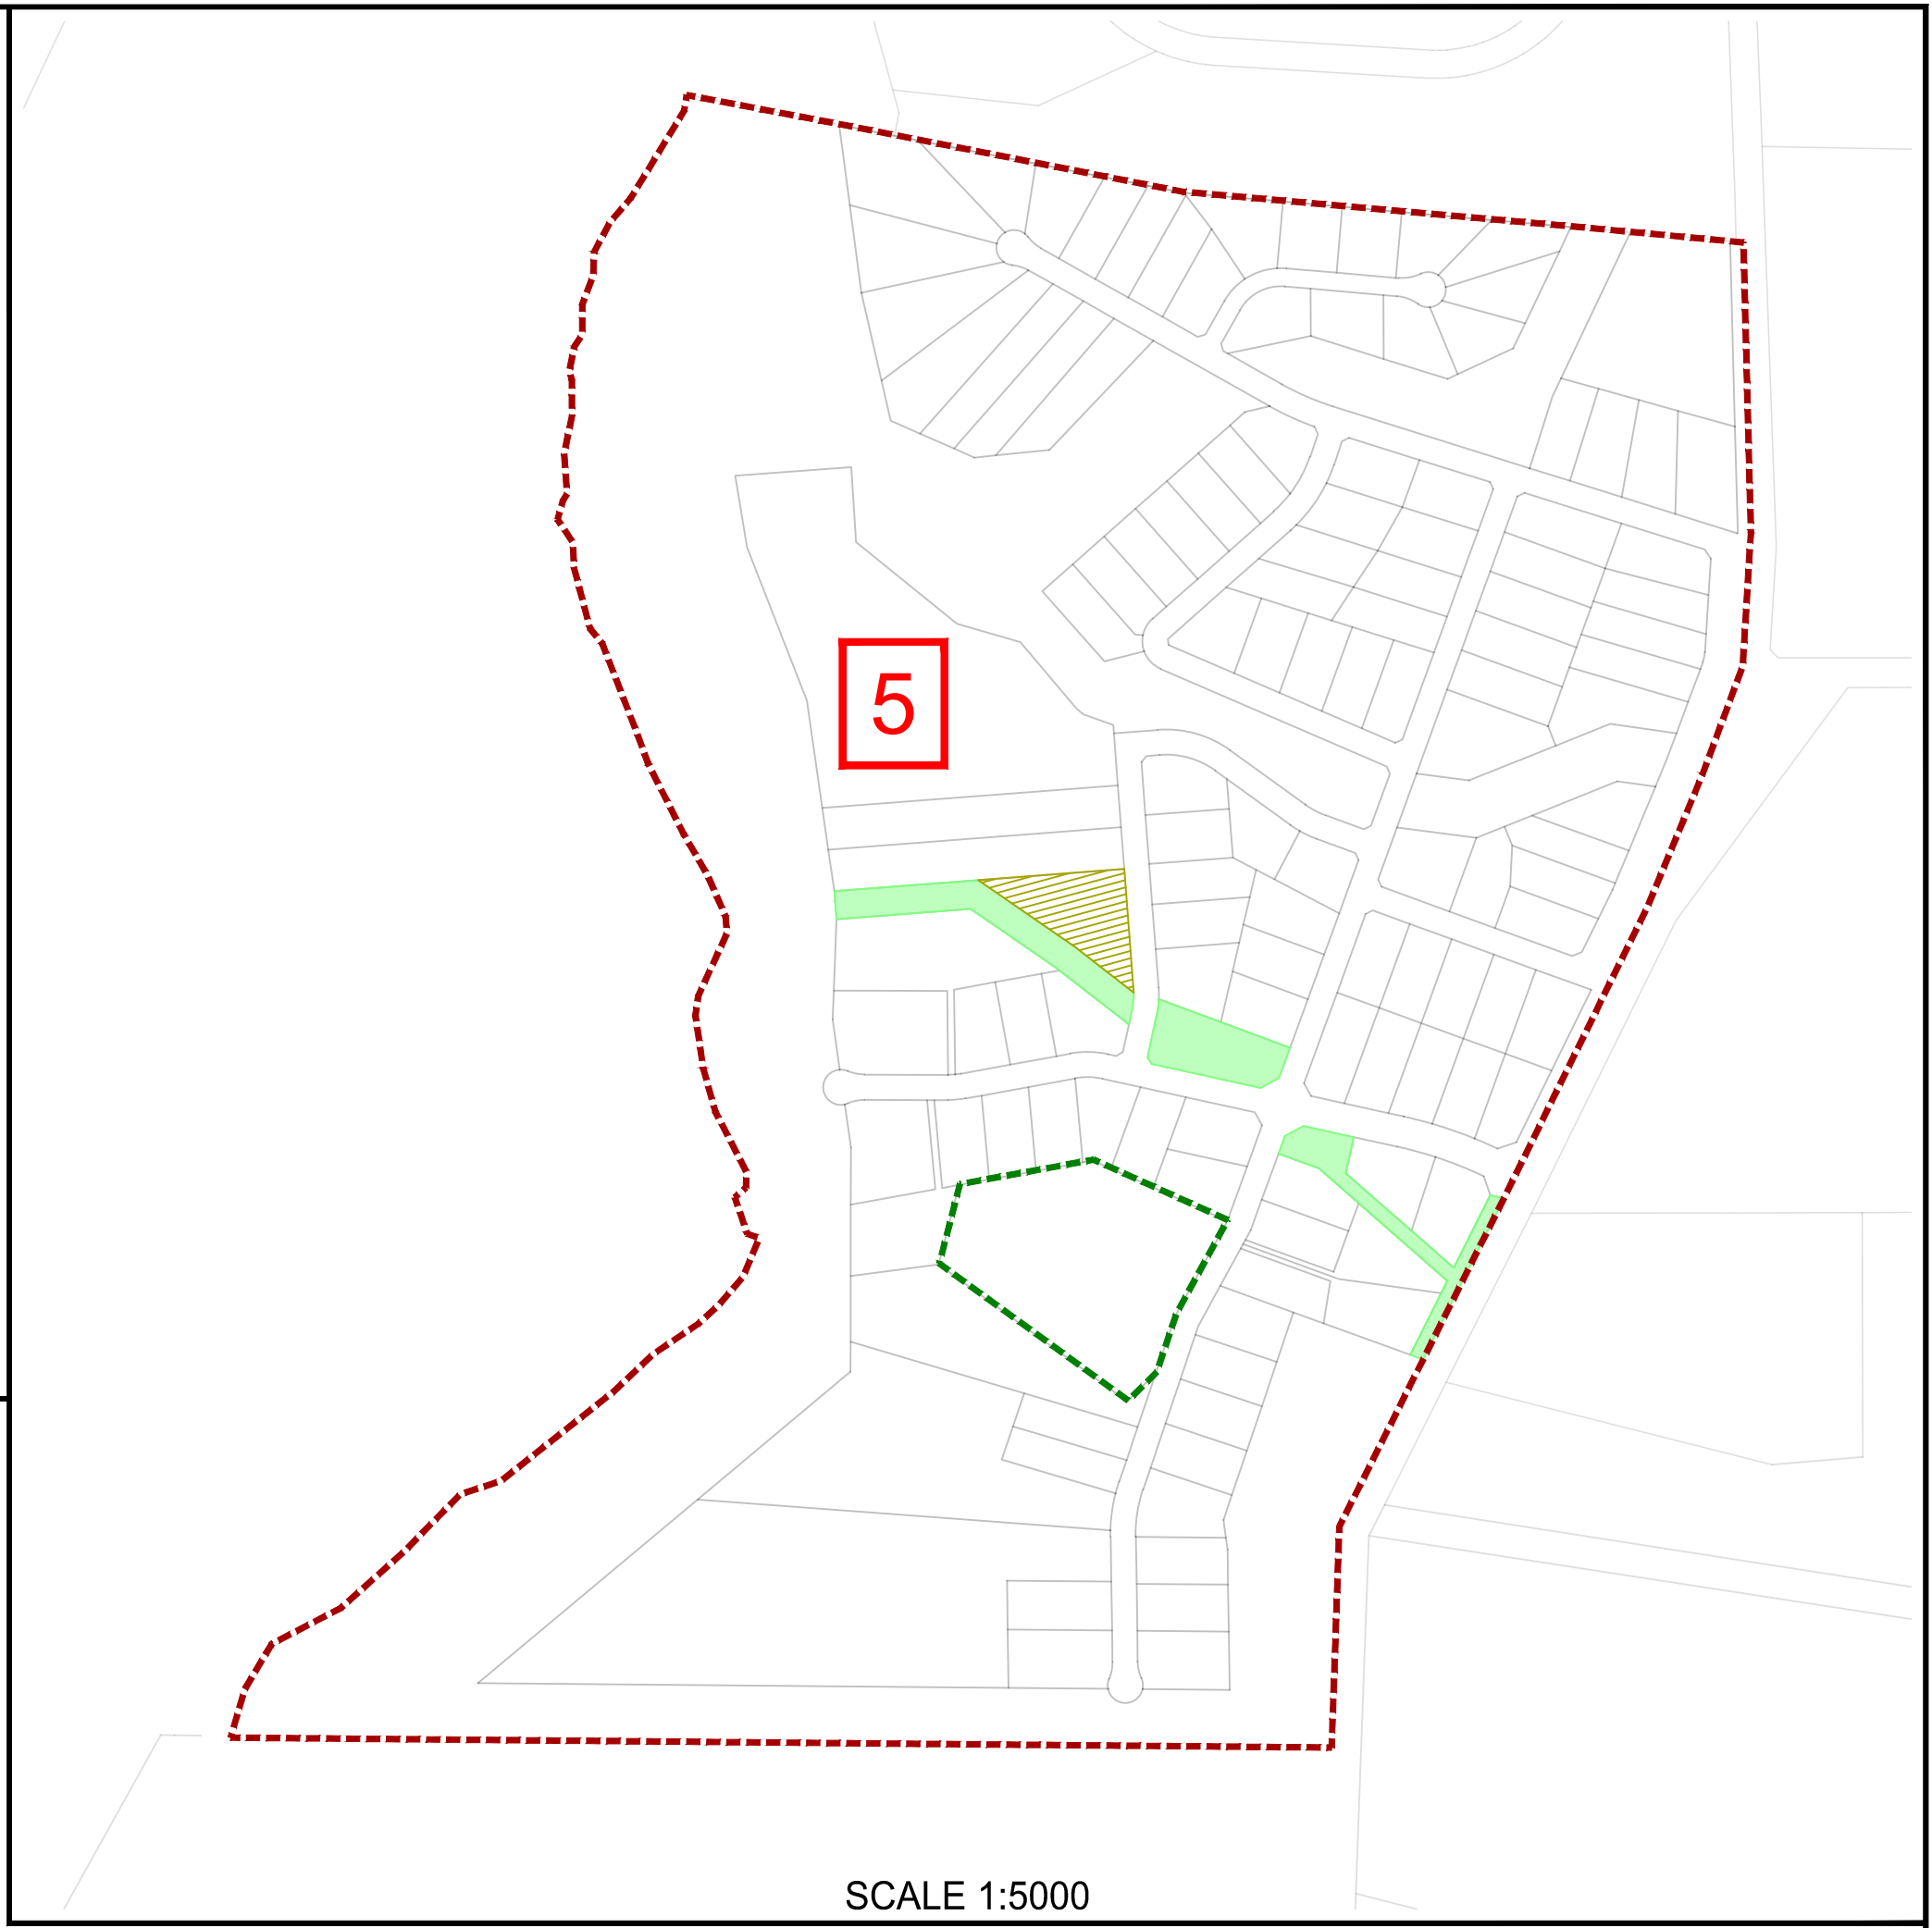
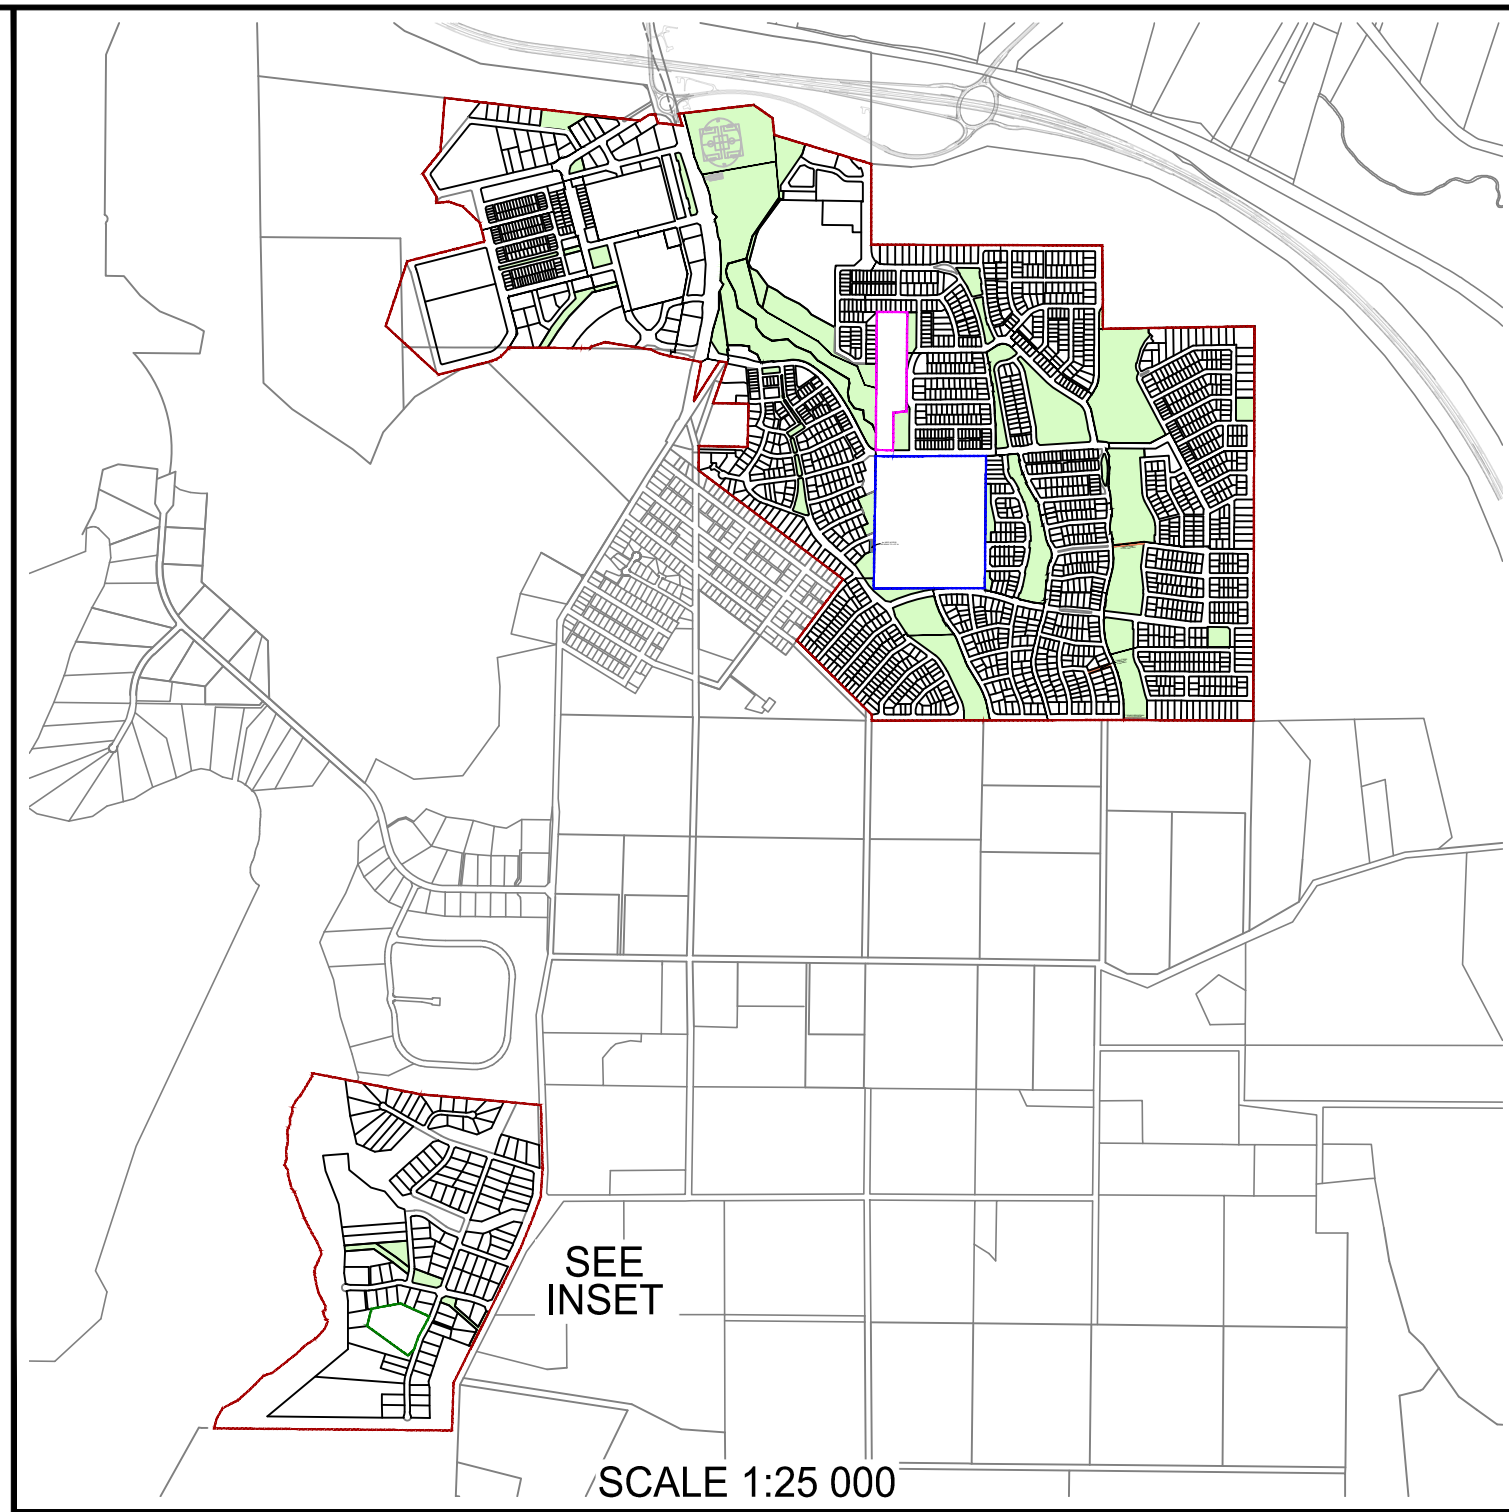


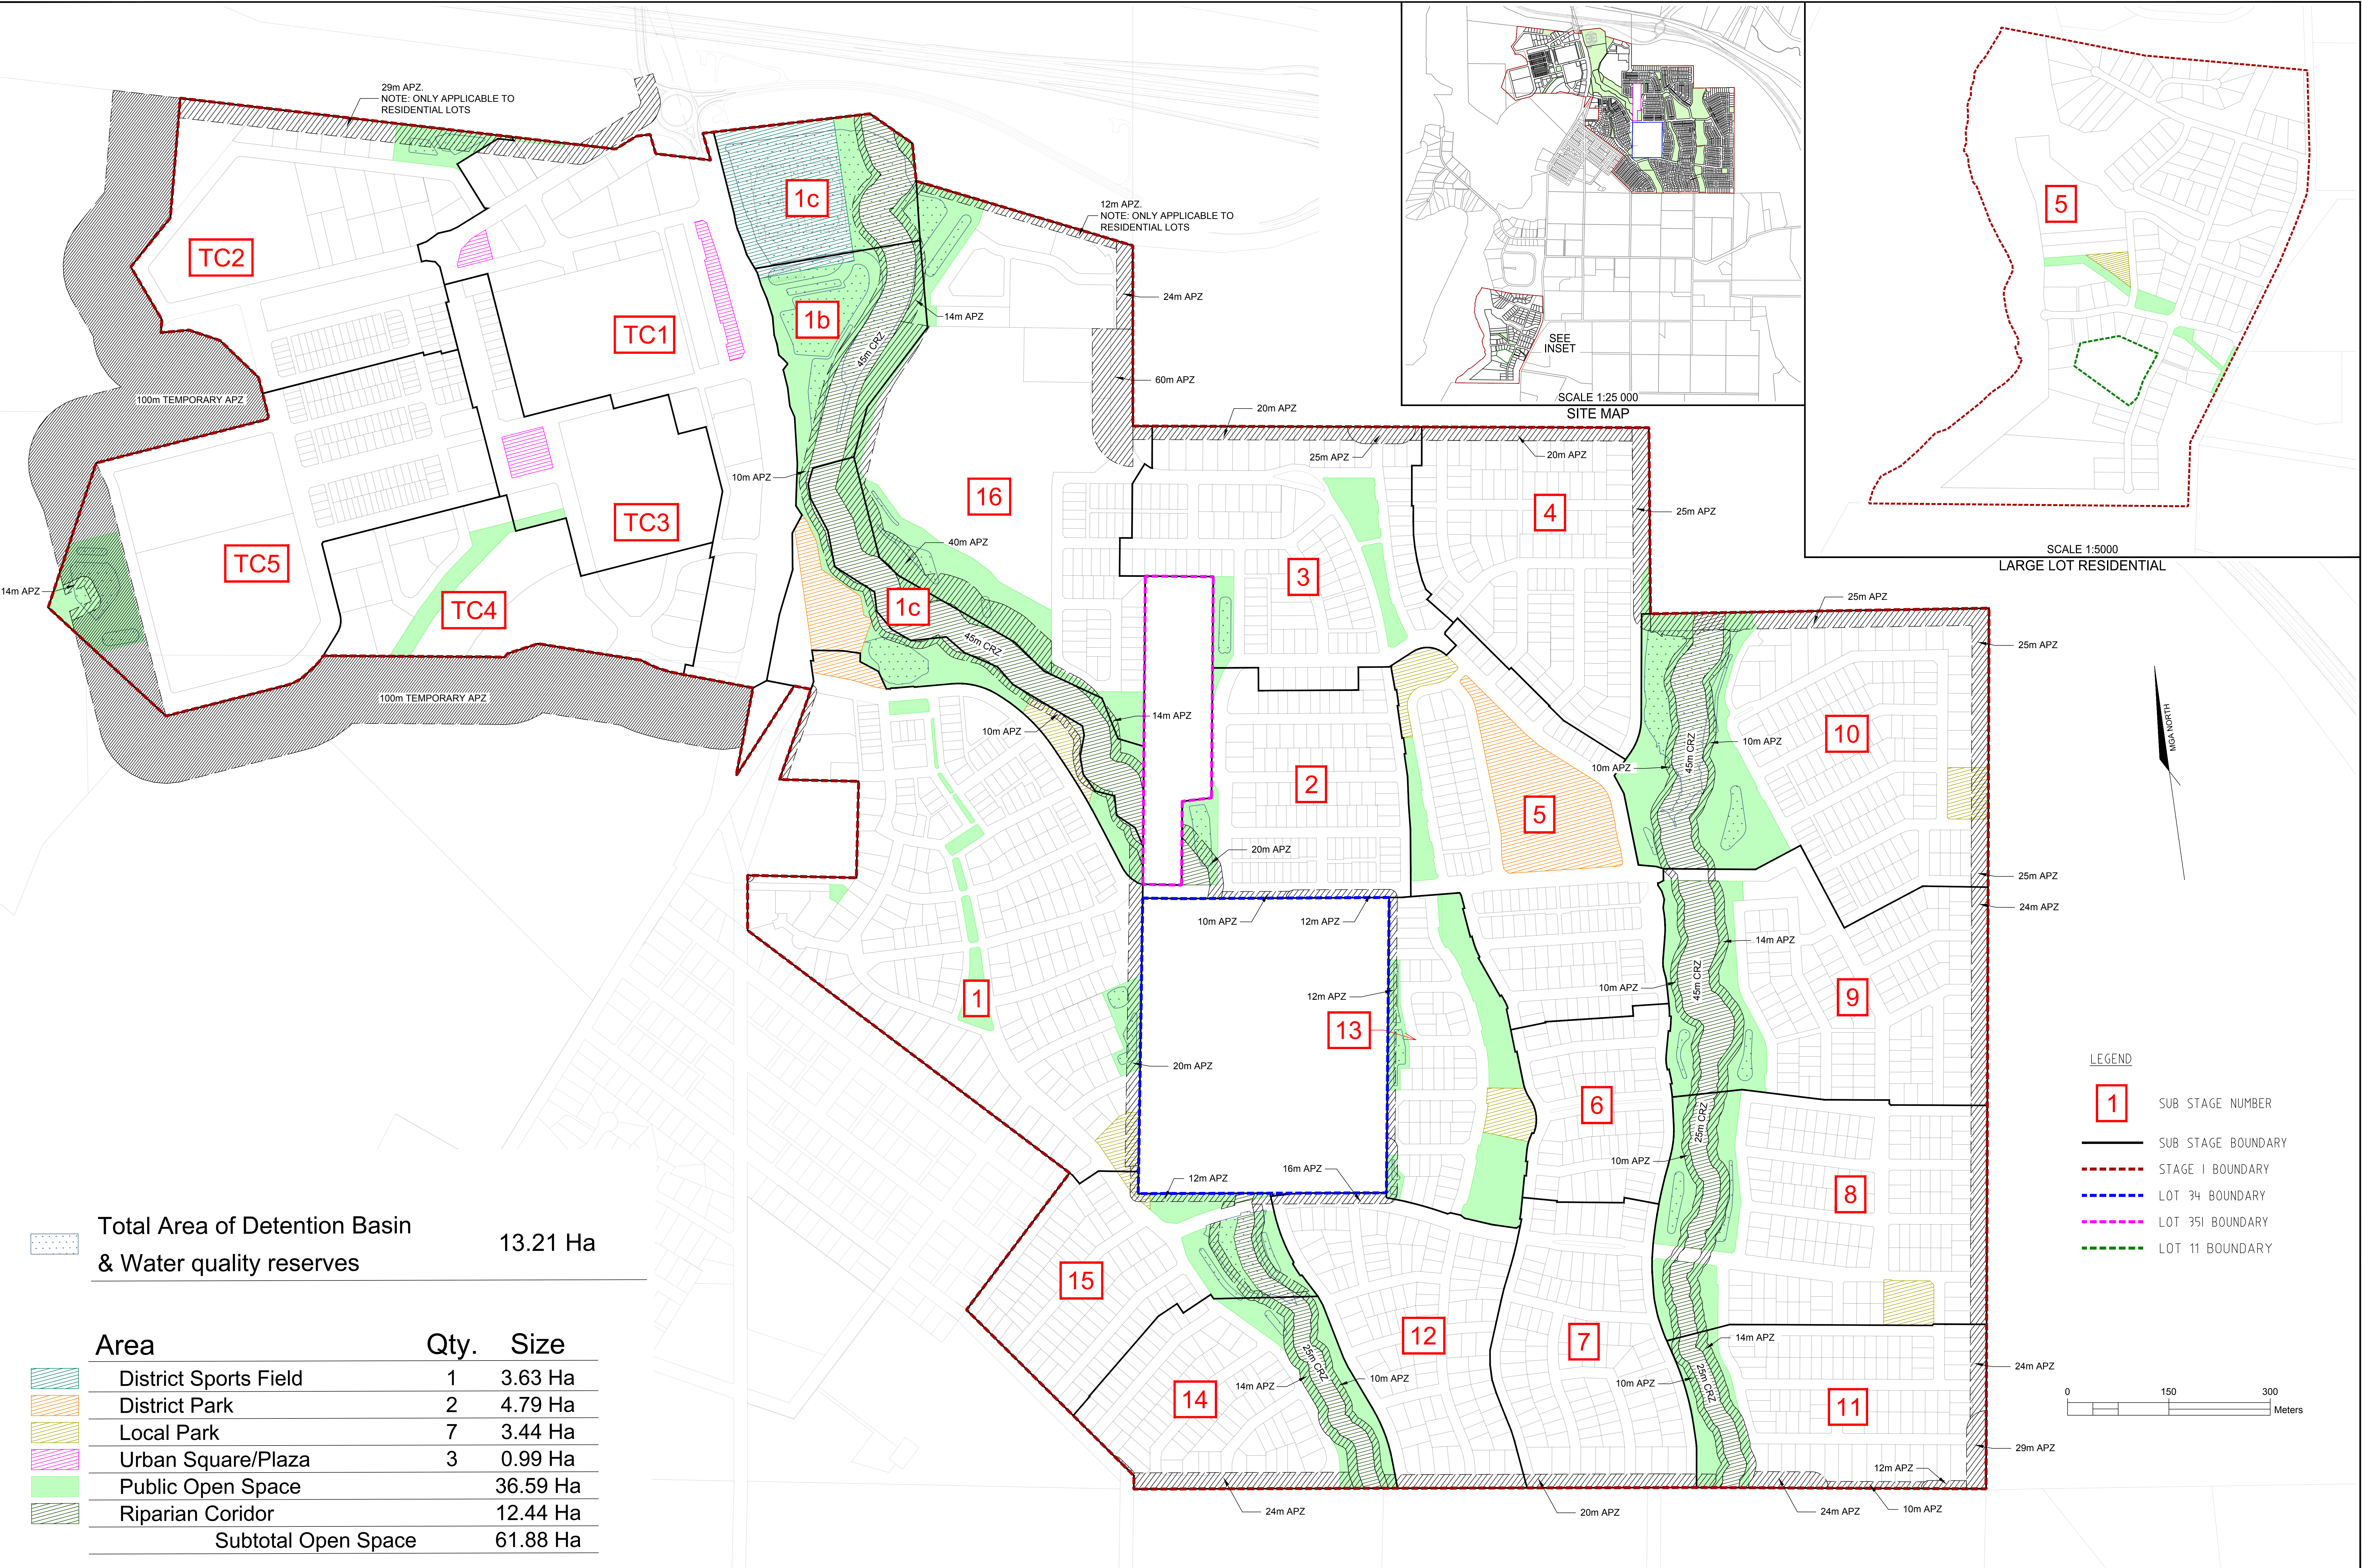

Total Area of Detention Basin & Water quality reserves 13.21 Ha

Area	Qty.	Size
District Sports Field	1	3.63 Ha
District Park	2	4.79 Ha
Local Park	7	3.44 Ha
Urban Square/Plaza	3	0.99 Ha
Public Open Space		36.59 Ha
Riparian Corridor		12.44 Ha
Subtotal Open Space		61.88 Ha