


The contractor shall check and verify all work on site (including work by others) before commencing the landscape installation. Any discrepancies are to be reported to the Project Manager or Landscape Architect prior to commencing work. Do not scale this drawing. Any required dimensions not shown shall be referred to the Landscape Architect for confirmation.

E	MOD 2 Tree Canopy Areas	RH	NM	15.09.2022
D	Architectural Coordination	RH	NM	14.07.2022
C	Response to Comments	RH	NM	22.06.2022
B	MOD1 Tree Canopy Areas	RH	NM	17.06.2022
A	MOD1 Tree Canopy Areas	JW	NM	09.06.2022
Issue	Revision Description	Drawn	Check	Date

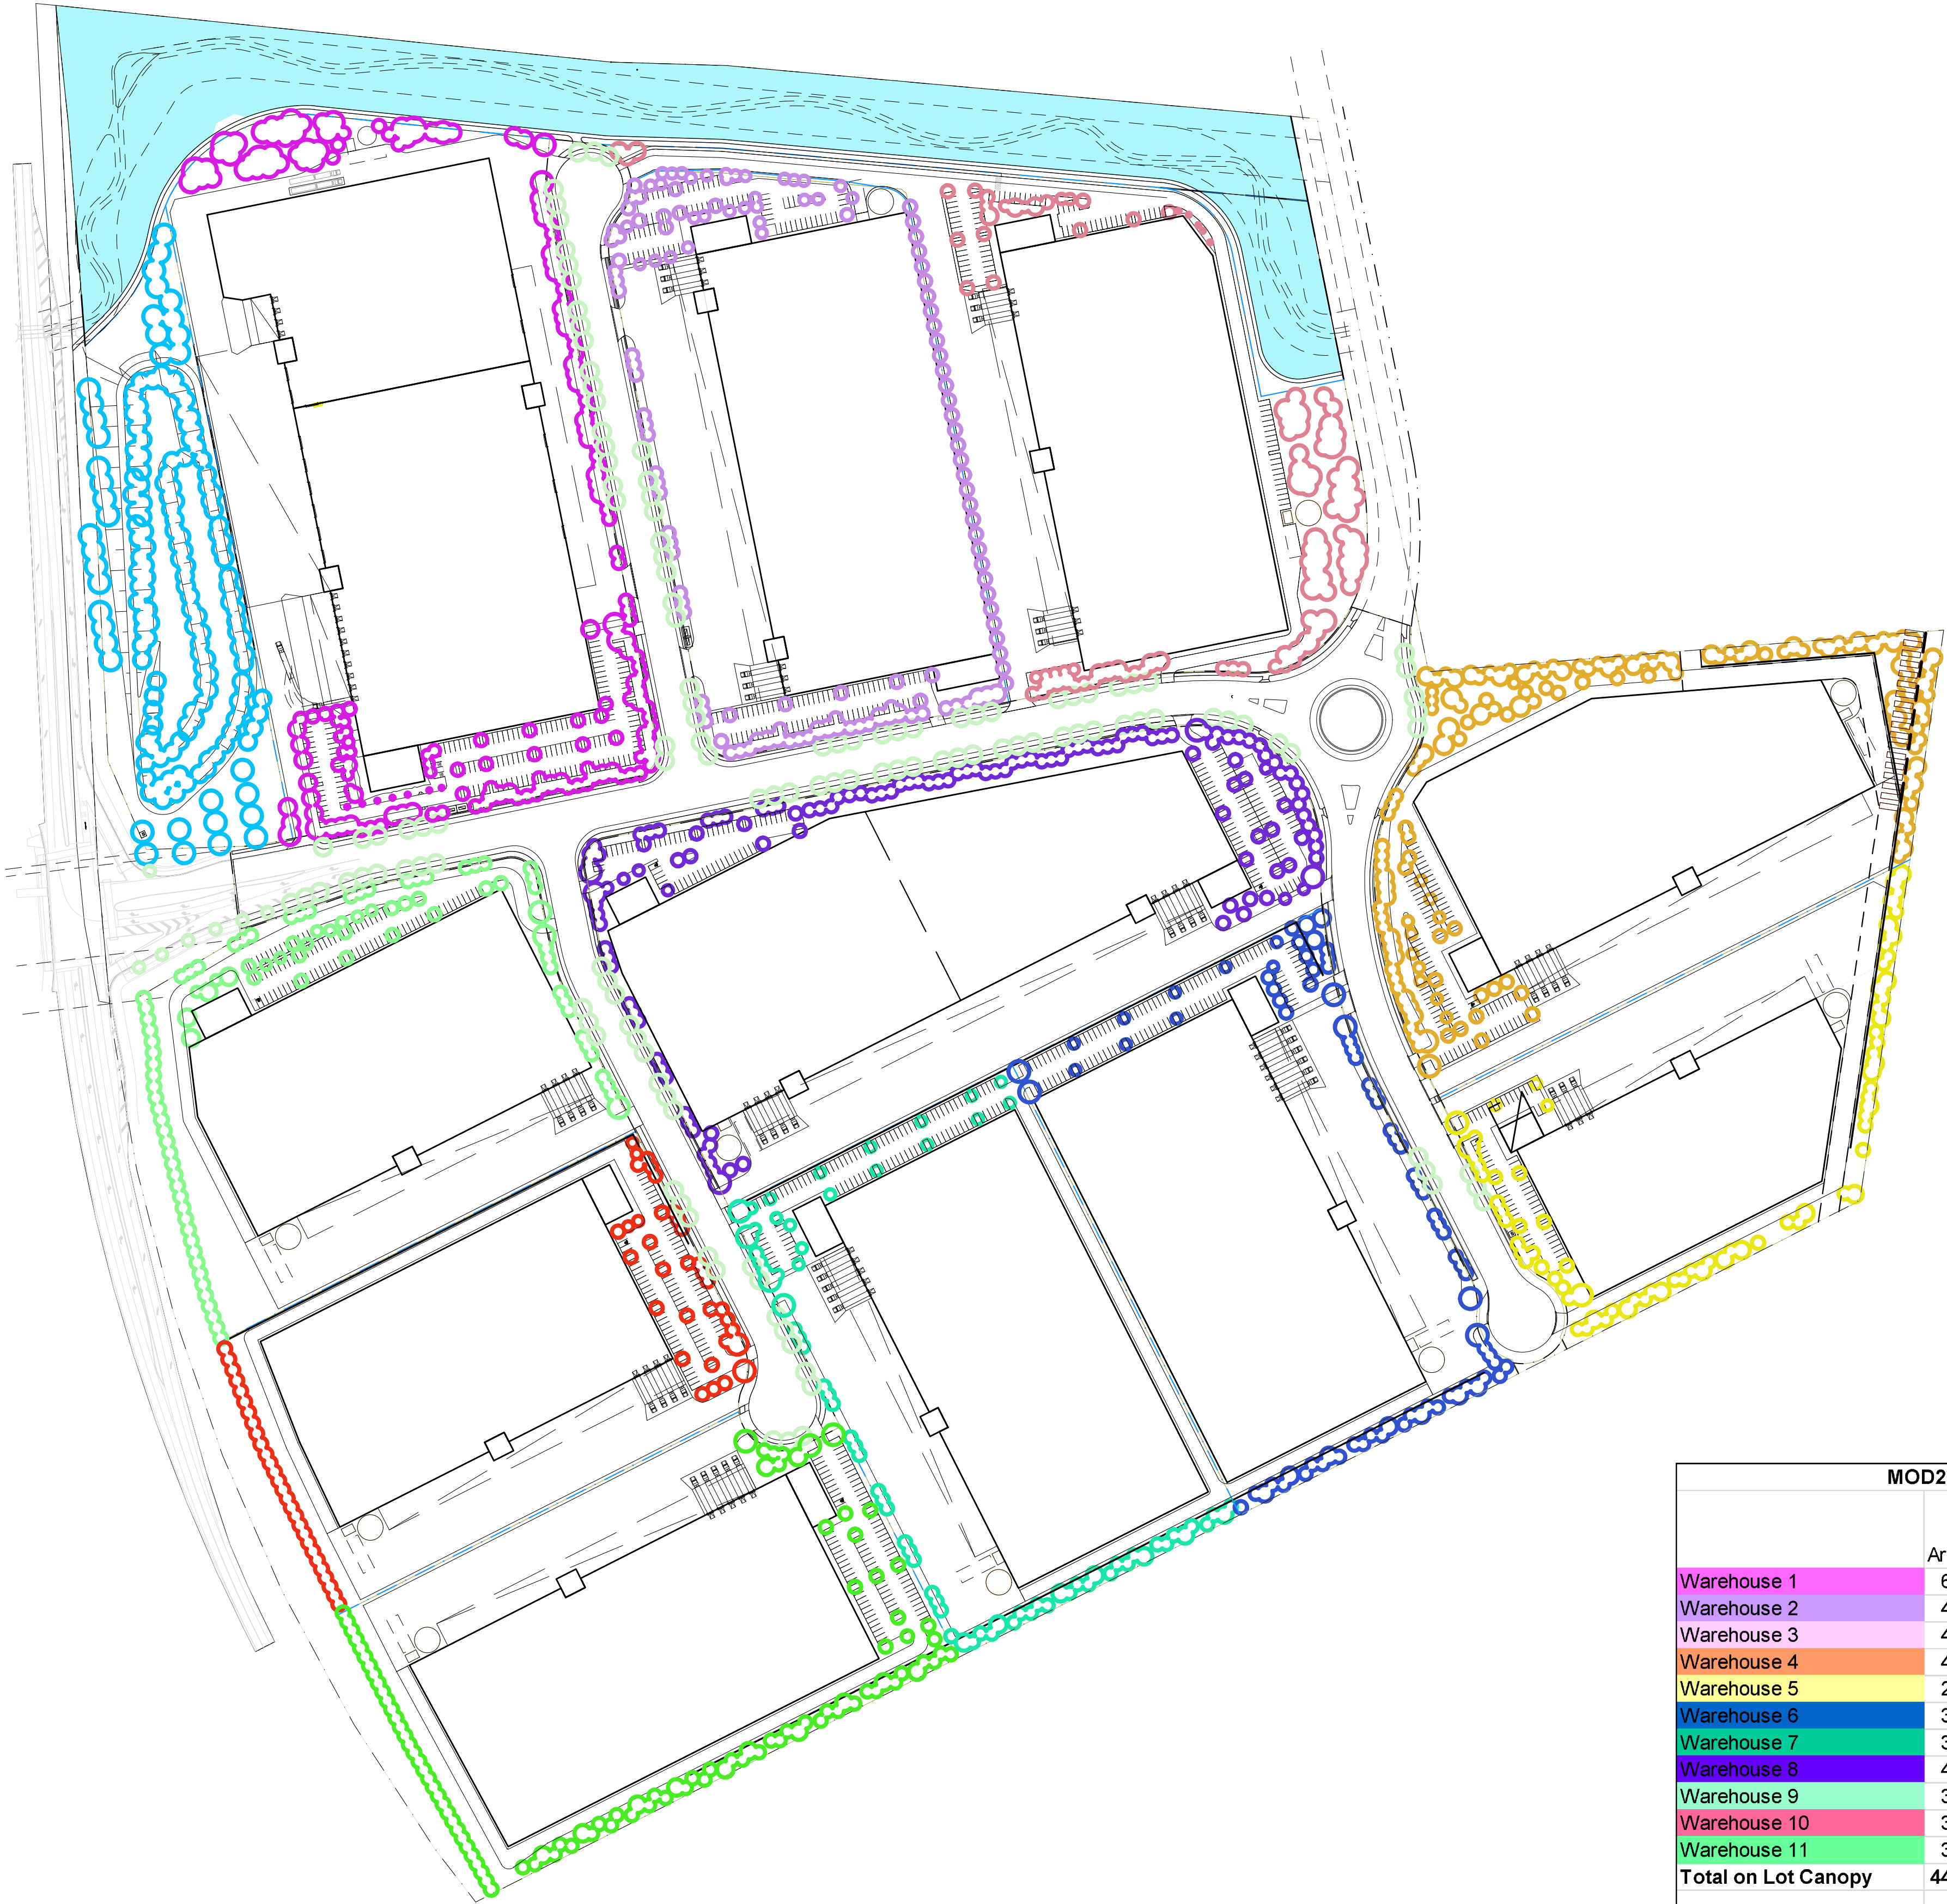

MOD2 CANOPY COVER				
	Area	Required Canopy Cover	Current Canopy Cover	
Warehouse 1	61,039	6,104	5966.4	10%
Warehouse 2	40,172	4,017	3533	9%
Warehouse 3	42,755	4,276	3710.9	9%
Warehouse 4	41,365	4,137	4820.1	12%
Warehouse 5	28,160	2,816	2449.3	9%
Warehouse 6	37,371	3,737	2547.5	7%
Warehouse 7	37,622	3,762	2107.1	6%
Warehouse 8	49,112	4,911	3286.6	7%
Warehouse 9	35,145	3,515	2841.3	8%
Warehouse 10	33,332	3,333	1791	5%
Warehouse 11	38,800	3,880	3091.4	8%
Total on Lot Canopy	444,873	44487.3	36144.6	8.12%
Riparian Zone	33760	3,376	33760	100%
Stormwater Lot	18130	1,813	8143.7	45%
Estate Roads	47523	6488	6613.6	14%
Total Site Canopy Cover	558213	55821.3	84661.9	15%

Client:  
Mirvac

Project:  
Kemps Creek  
Lots 54-58 DP259135 Mamre Road  
Kemps Creek NSW

Level 1, 3-5 Baptist Street  
Redfern NSW 2016  
Australia

Tel: (61 2) 8332 5600  
Fax: (61 2) 9698 2877  
www.siteimage.com.au

Site Image (NSW) Pty Ltd  
ABN 44 801 262 380

S I T E I M A G E

Landscape Architects

PRELIMINARY

Drawing Name:  
Tree Canopy Plan