


A1


[illegible]


A1

[illegible]

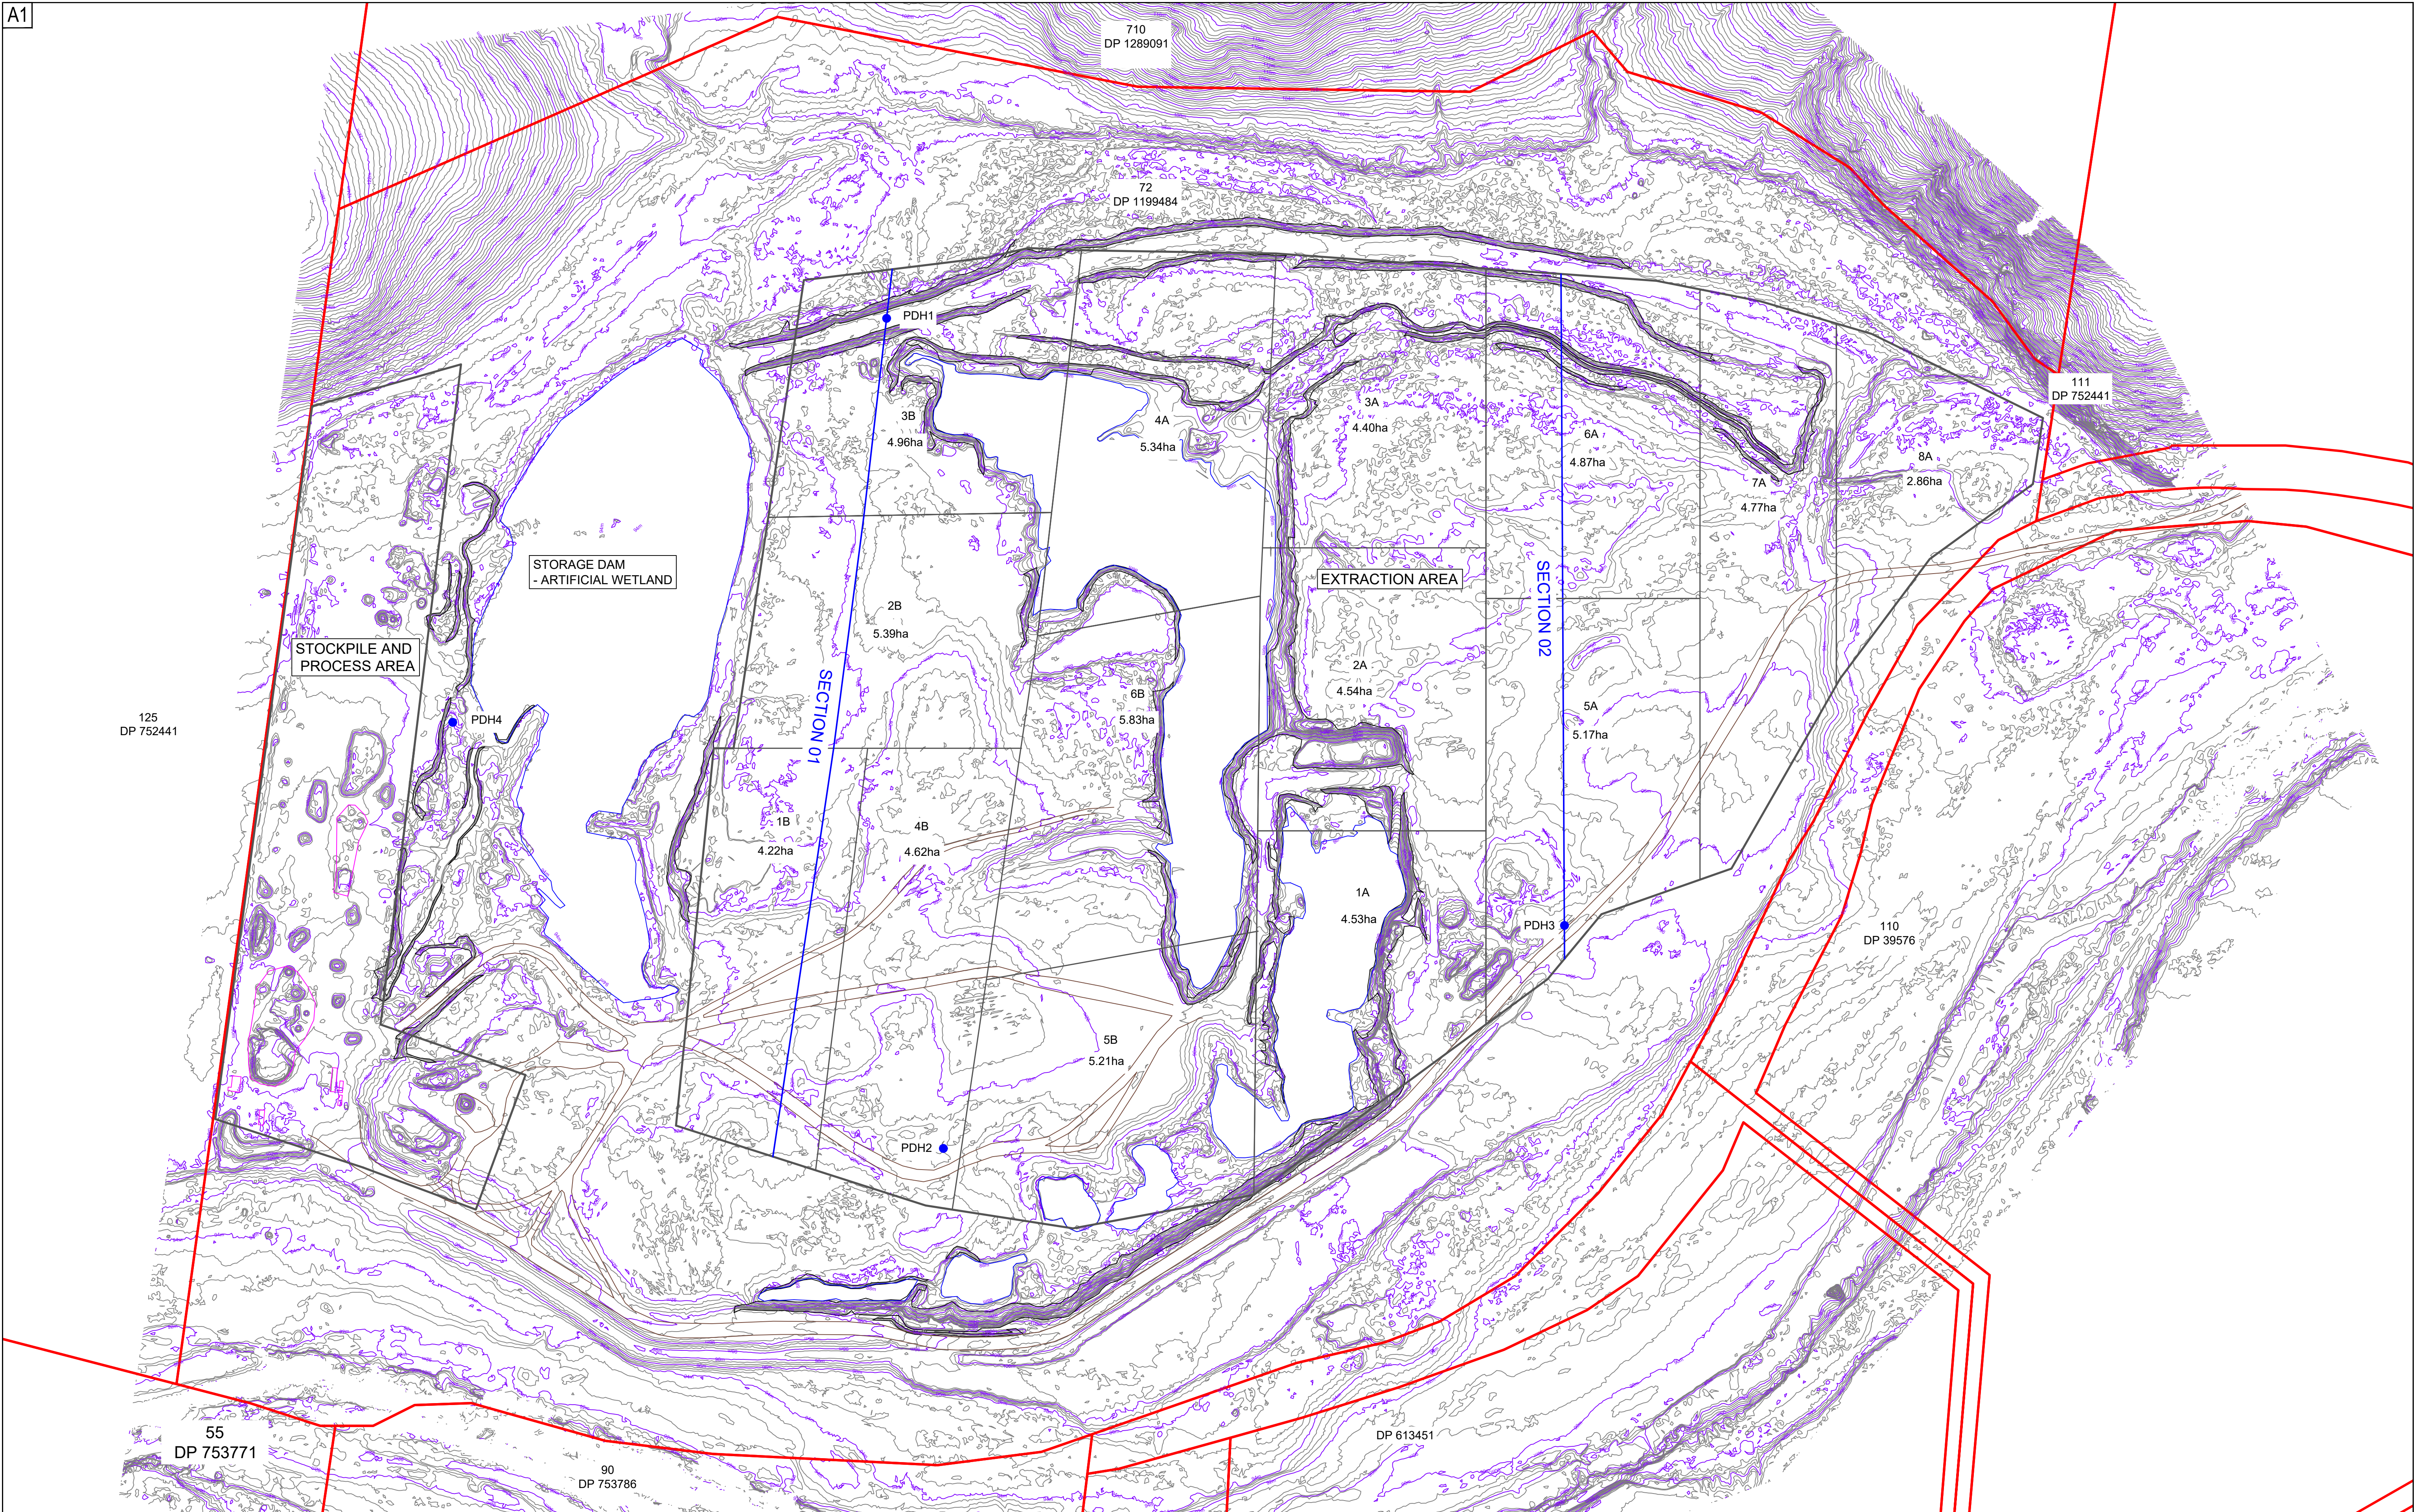



SECTION 01
SCALES: HORIZONTAL 1:500 VERTICAL 1:50

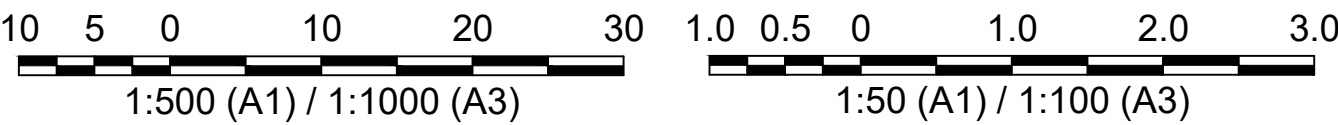[illegible]

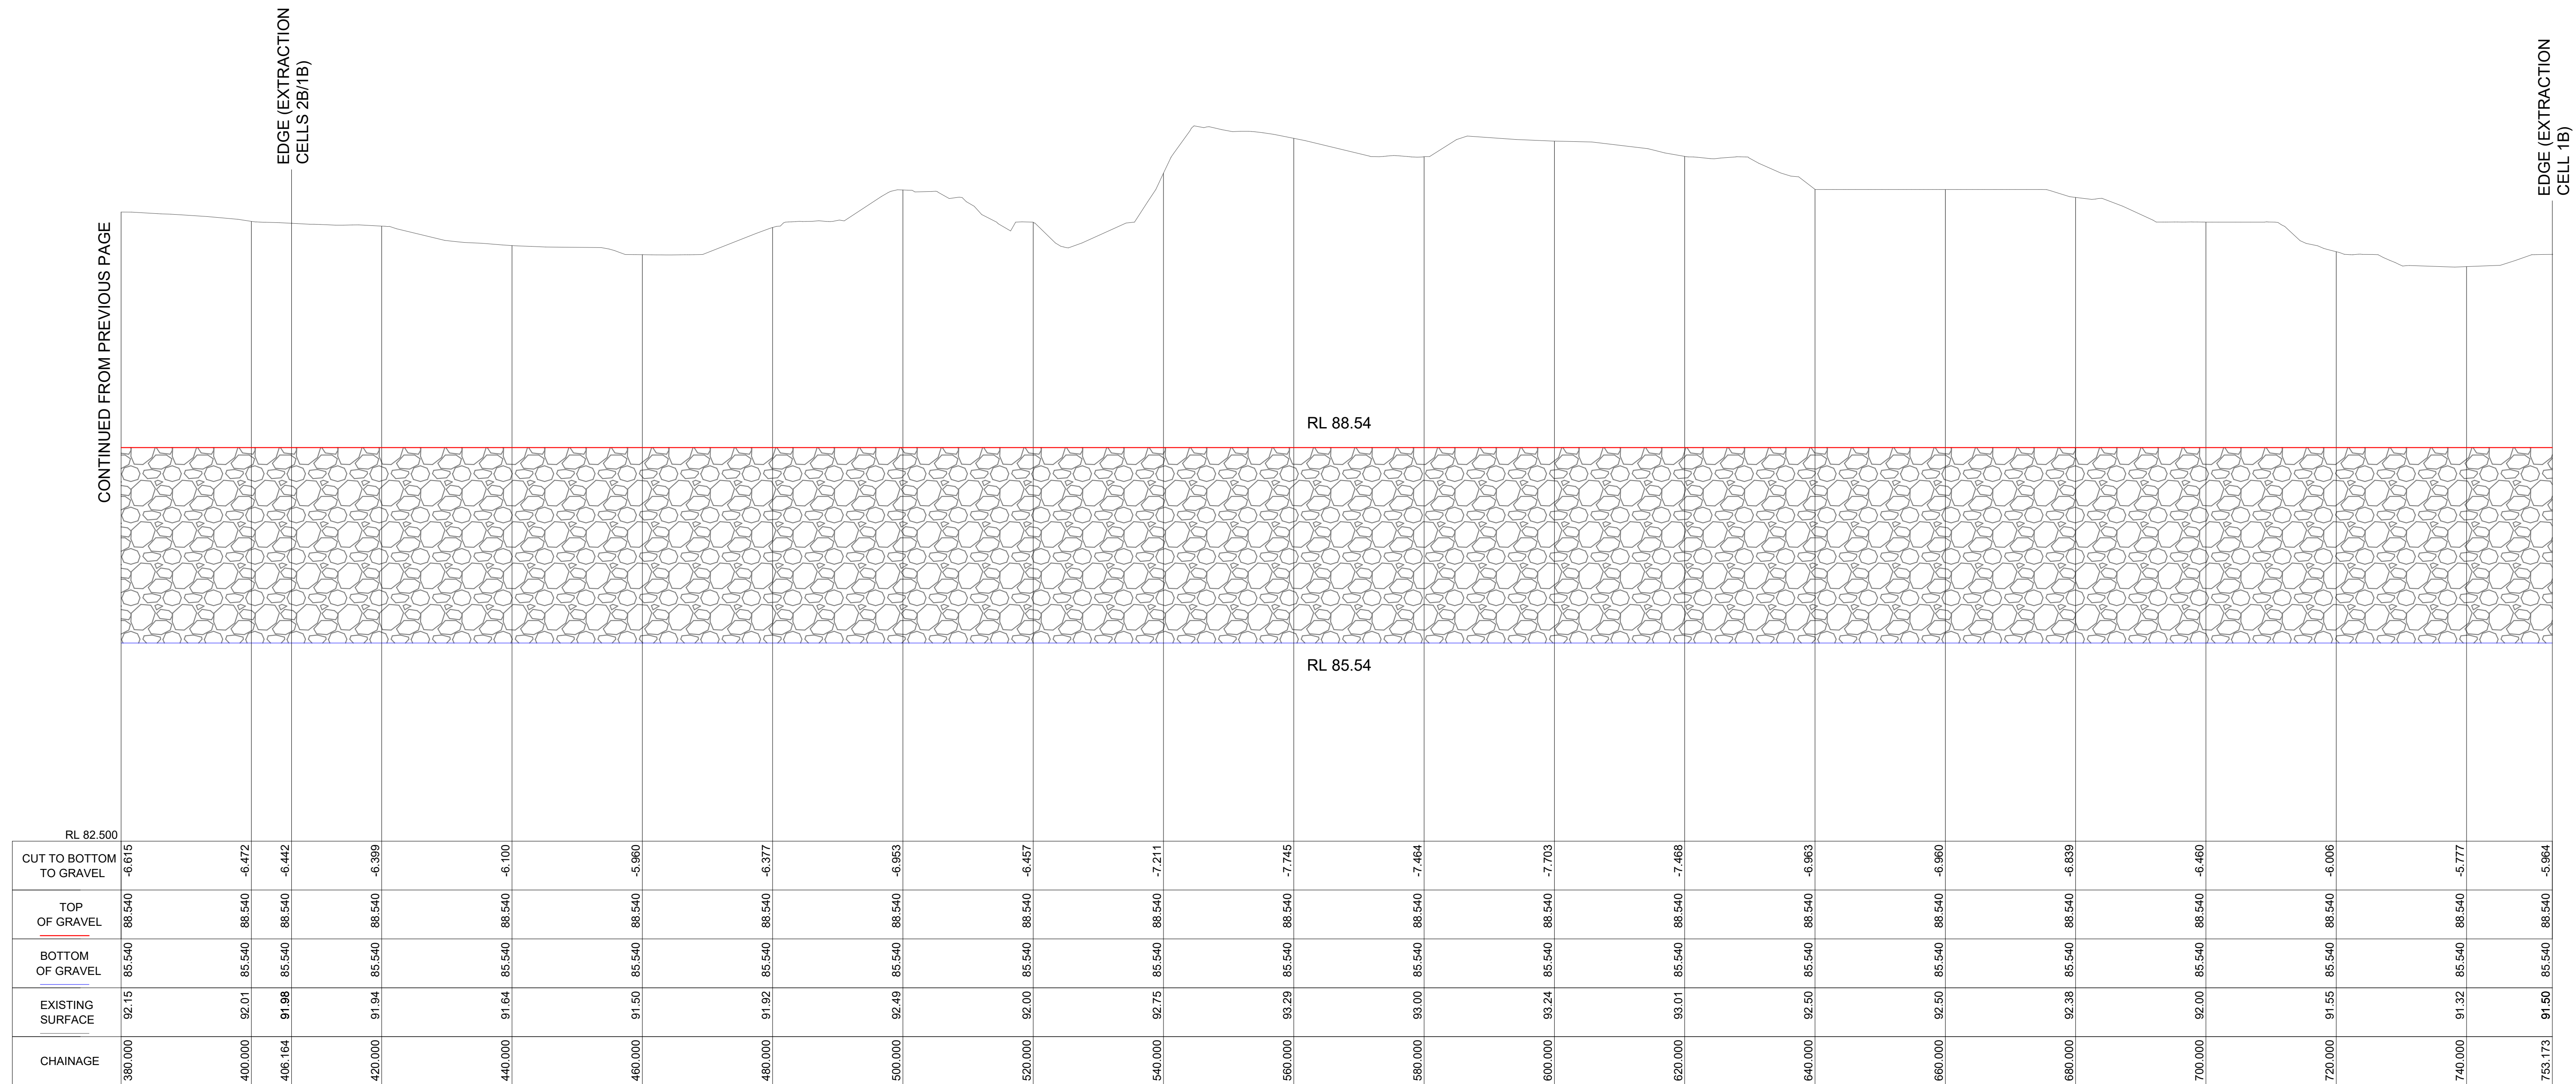



SECTION 01
SCALES: HORIZONTAL 1:500 VERTICAL 1:50

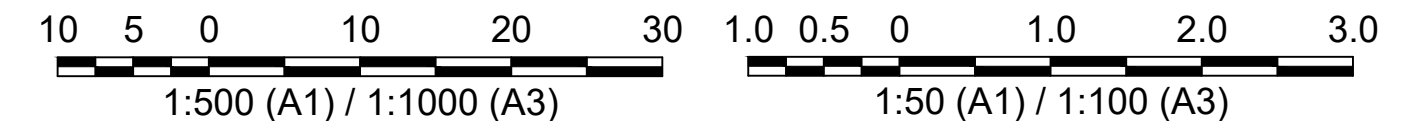[illegible]

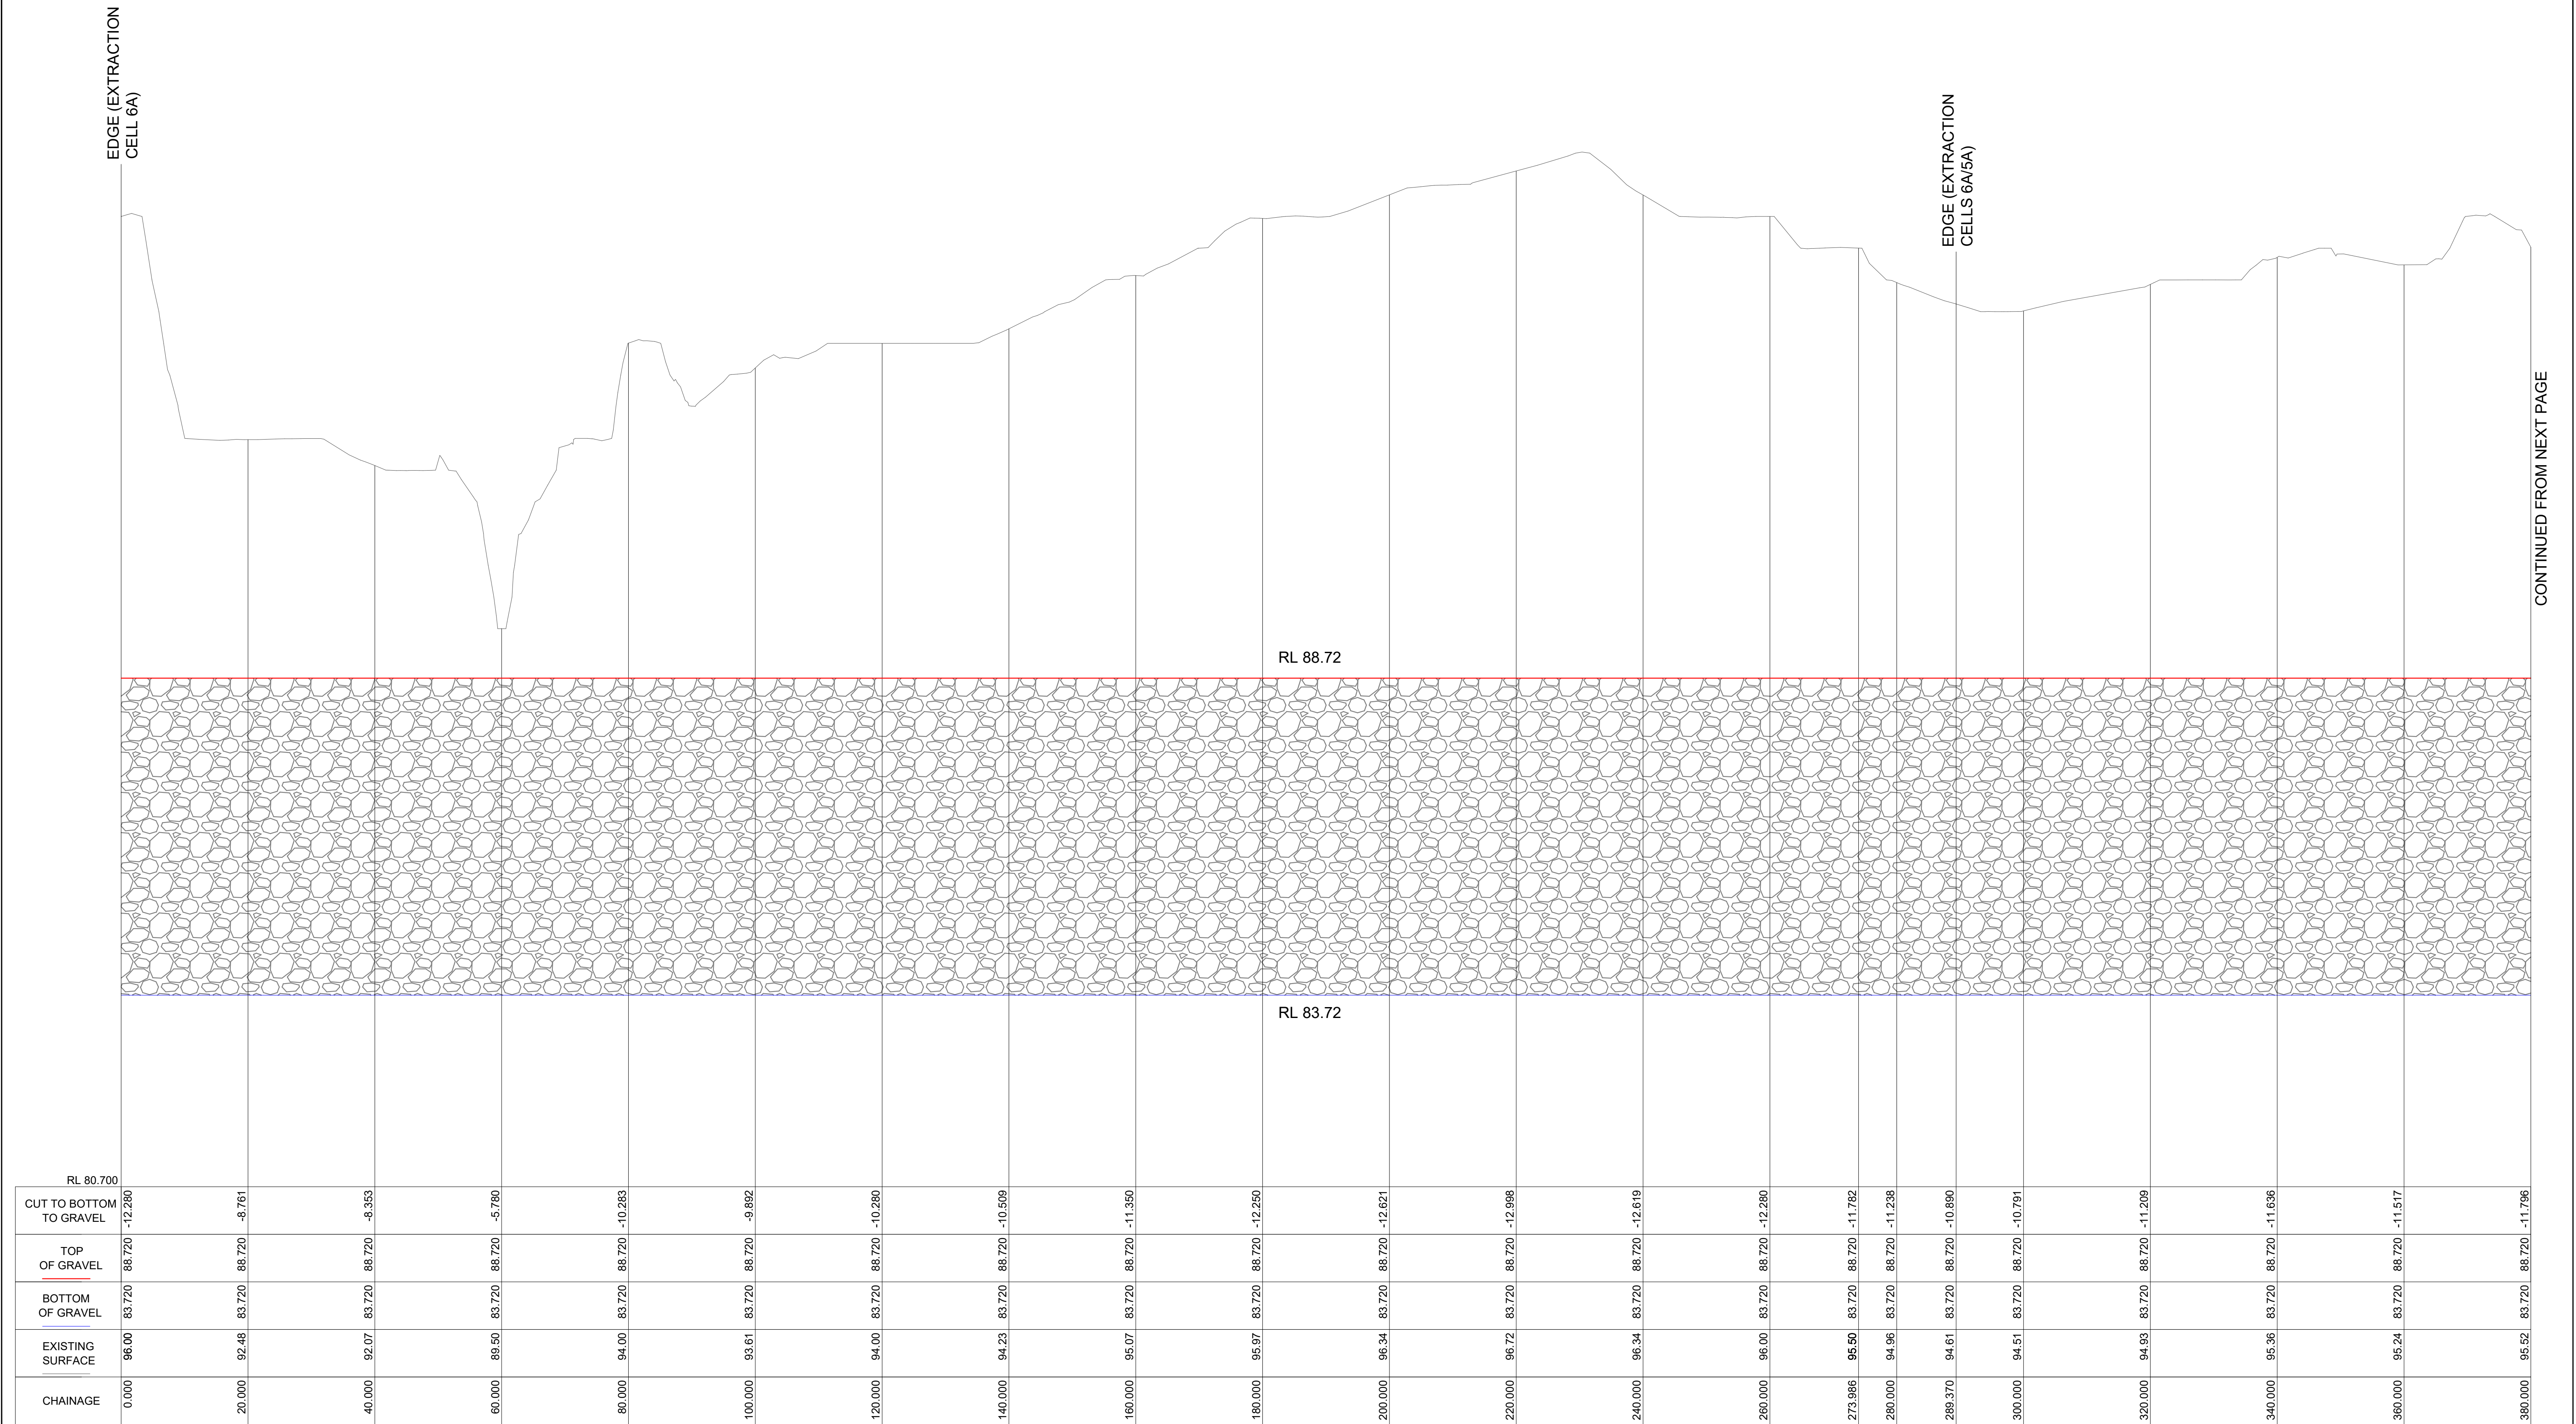


SECTION 02
 SCALES: HORIZONTAL 1:500 VERTICAL 1:50

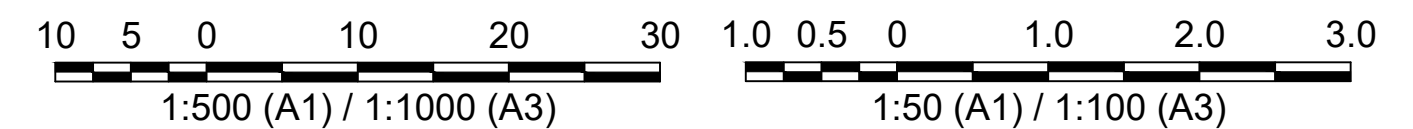[illegible]

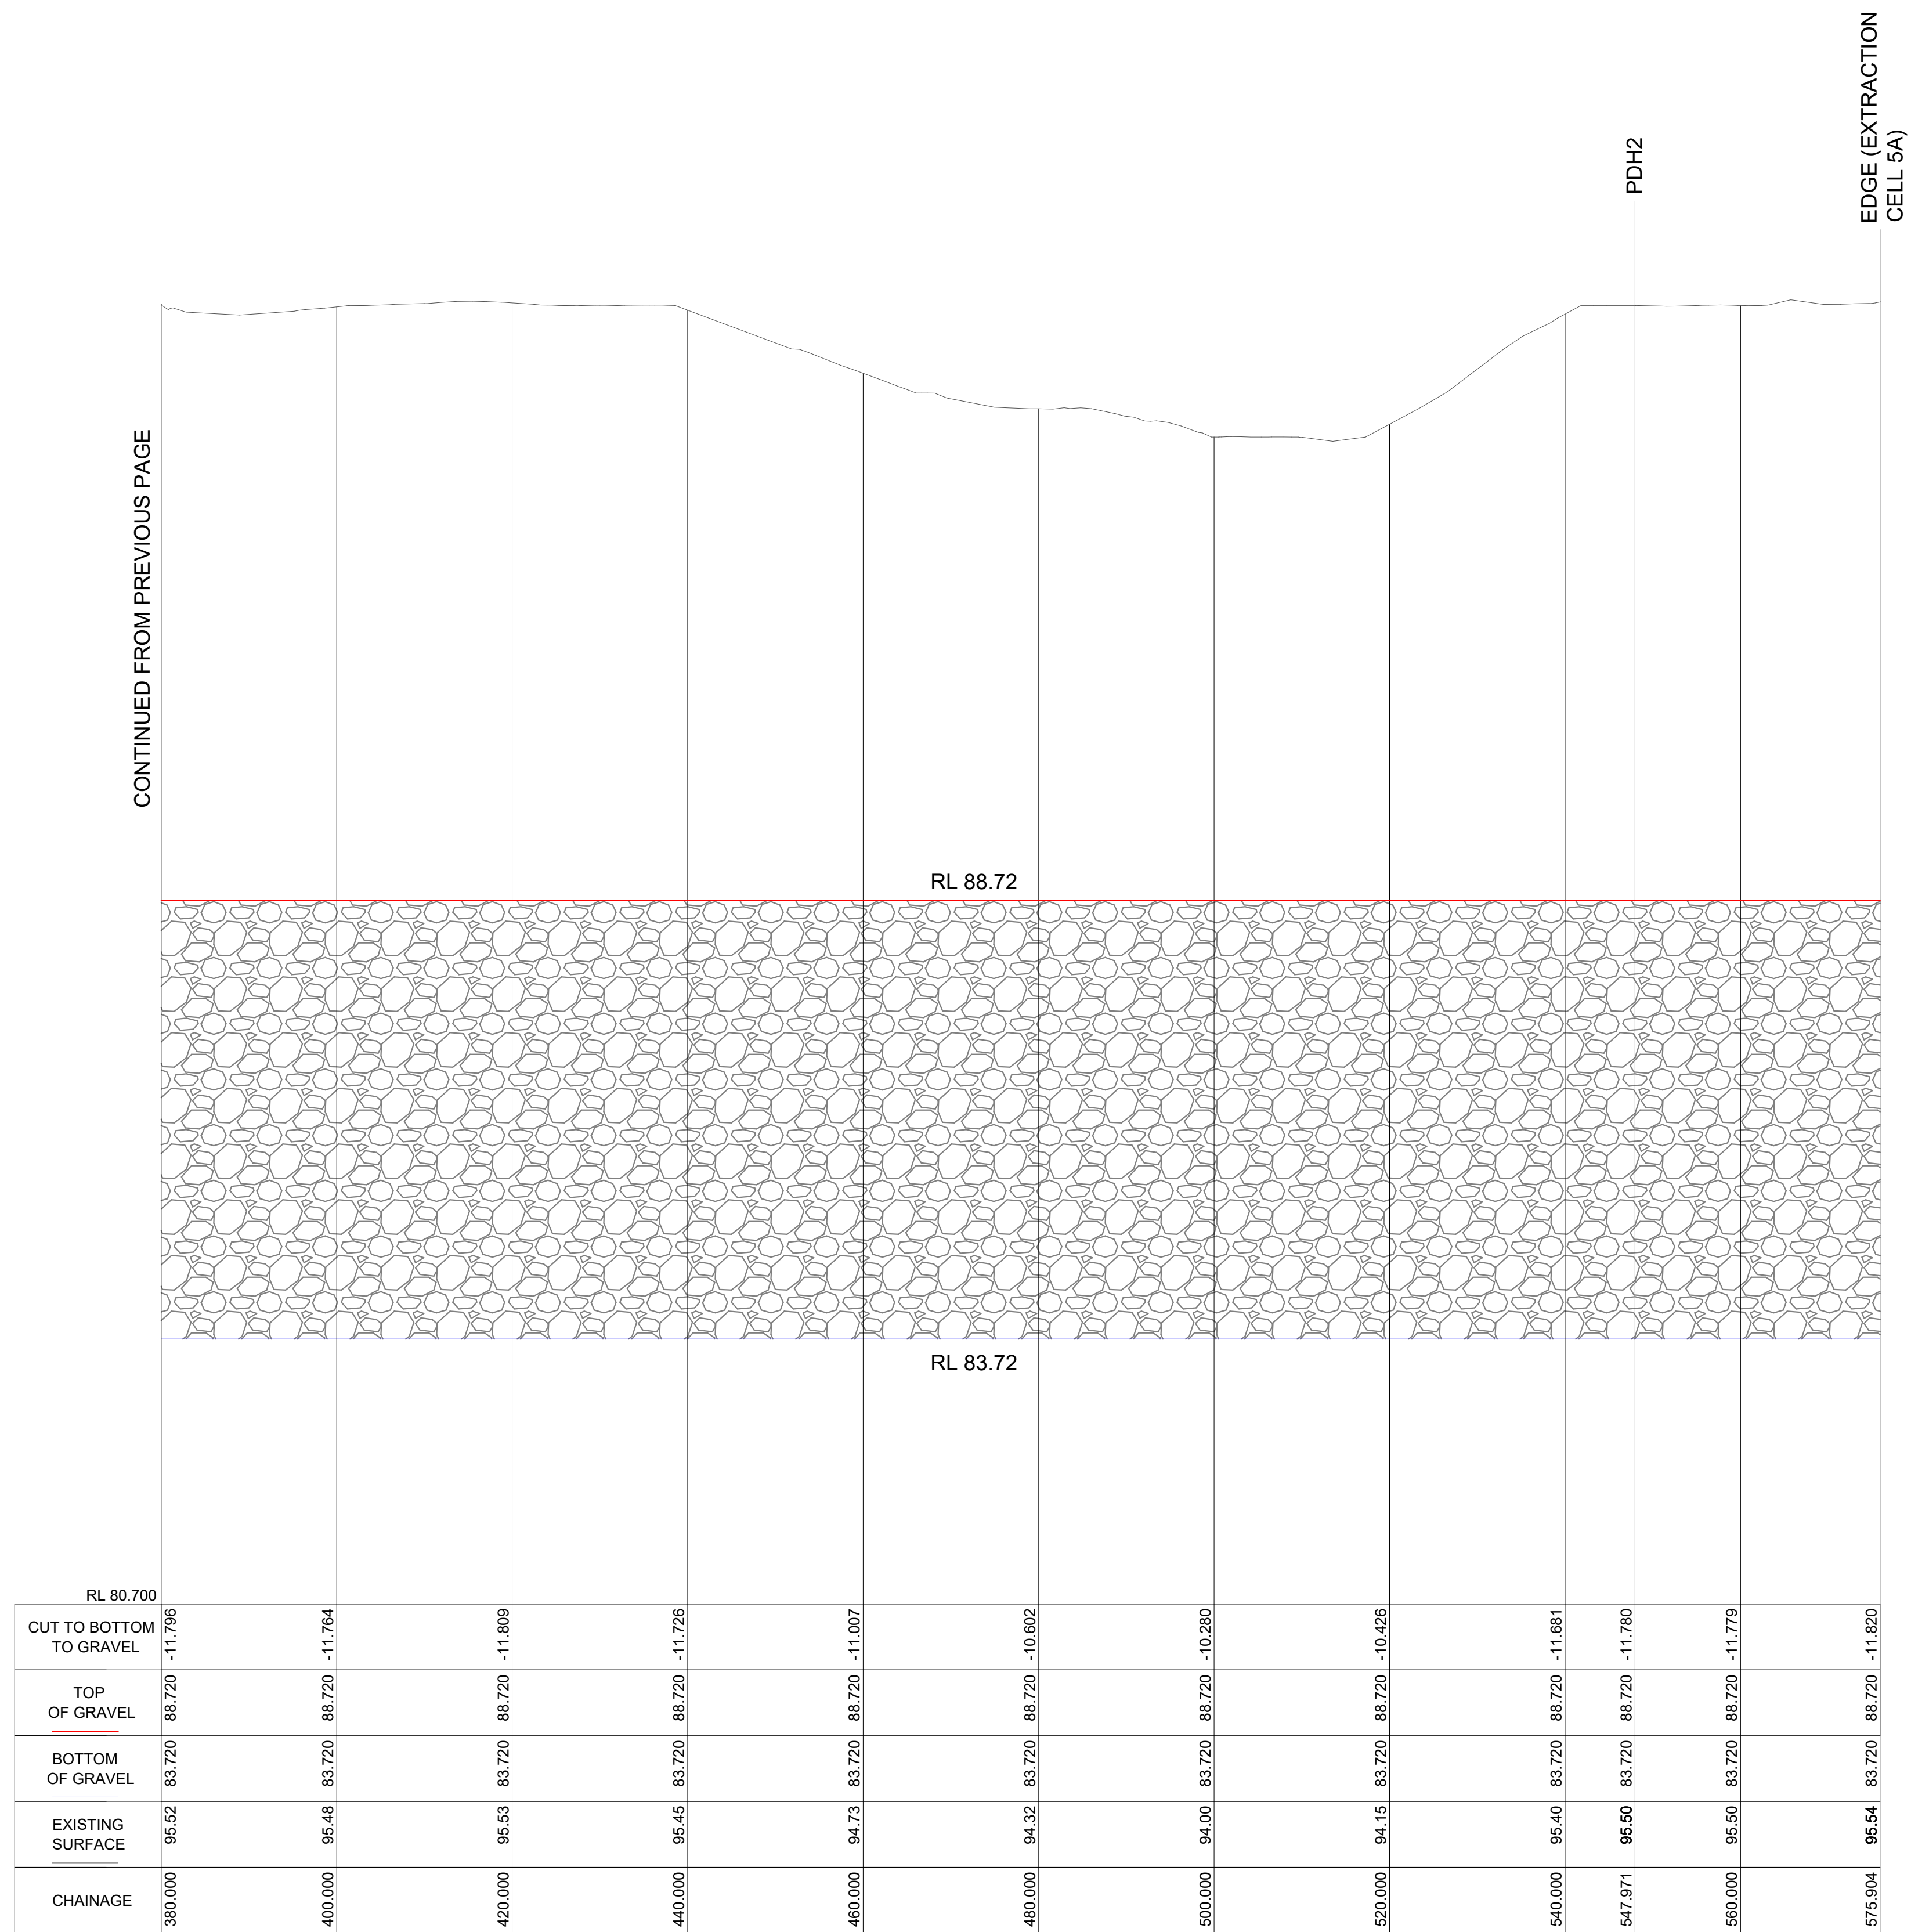

SECTION 02
 SCALES: HORIZONTAL 1:500 VERTICAL 1:50

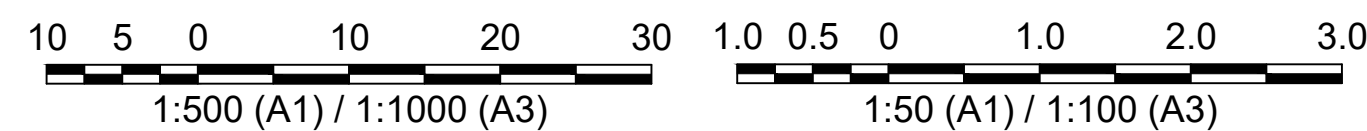

			 DIAL 1100 BEFORE YOU DIG			 TownPlanning & Design 1st Floor, 44 Church Street, PO Box 40, MAITLAND NSW 2320 P: (02) 4933 6682 F: (02) 4933 6683 E: admin@hdb.com.au W: www.hdb.com.au ABN 35 078 017 508			© COPYRIGHT 2022 - HUNTER DEVELOPMENT BROKERAGE PTY LTD All rights reserved. Hunter Development Brokerage Pty Ltd advises that this document and all information contained therein is protected by copyright under the Australian Copyright Act 1968. Reproduction of this document in part or whole and/or use without the written permission from Hunter Development Brokerage Pty Ltd constitutes a breach of copyright. The document may only be used for the purposes for which it was commissioned and in accordance with the Terms of Engagement for the commission. Any reference to the document must include the document in its entirety and also include reference to Hunter Development Brokerage Pty Ltd.			SURVEY BY: ROSEBROOK SAND AND GRAVEL PTY LTD DATUM : REDUCED LEVEL : ORIGIN OF LEVELS : CONTOUR INTERVAL : DESIGNED: R.F. DRAWN: P.C. PLAN: CHECKED: R.F. APPROVED: R.F.			CLIENT ROSEBROOK SAND AND GRAVEL PTY LTD LONGITUDINAL SECTION : HORIZ. 1:500 VERT. 1:50 CROSS SECTION : HORIZ. N/A VERT. N/A			PROJECT DALSWINTON QUARRY LOT 72 DP 1199484 EXTRACTION PLAN AND SECTIONS DRAWING TITLE SECTION 02 - 02 OF 02 SHEET 6 OF 06 SHEETS			HDB Job No 19047 DWG No FIGURE B-2 FOR DA			REVISION A								
<table border="1"> <thead> <tr> <th>A</th> <th>10/01/24</th> <th>INITIAL PLAN</th> </tr> <tr> <th>REV</th> <th>DATE</th> <th>DESCRIPTION</th> </tr> </thead> <tbody> <tr> <td> </td> <td> </td> <td> </td> </tr> </tbody> </table>			A	10/01/24	INITIAL PLAN	REV	DATE	DESCRIPTION				<table border="1"> <thead> <tr> <th>P.C.</th> <th>R.F.</th> </tr> <tr> <th>INITIAL</th> <th>APPR.</th> </tr> </thead> <tbody> <tr> <td> </td> <td> </td> </tr> </tbody> </table>			P.C.	R.F.	INITIAL	APPR.														
A	10/01/24	INITIAL PLAN																														
REV	DATE	DESCRIPTION																														
P.C.	R.F.																															
INITIAL	APPR.																															