





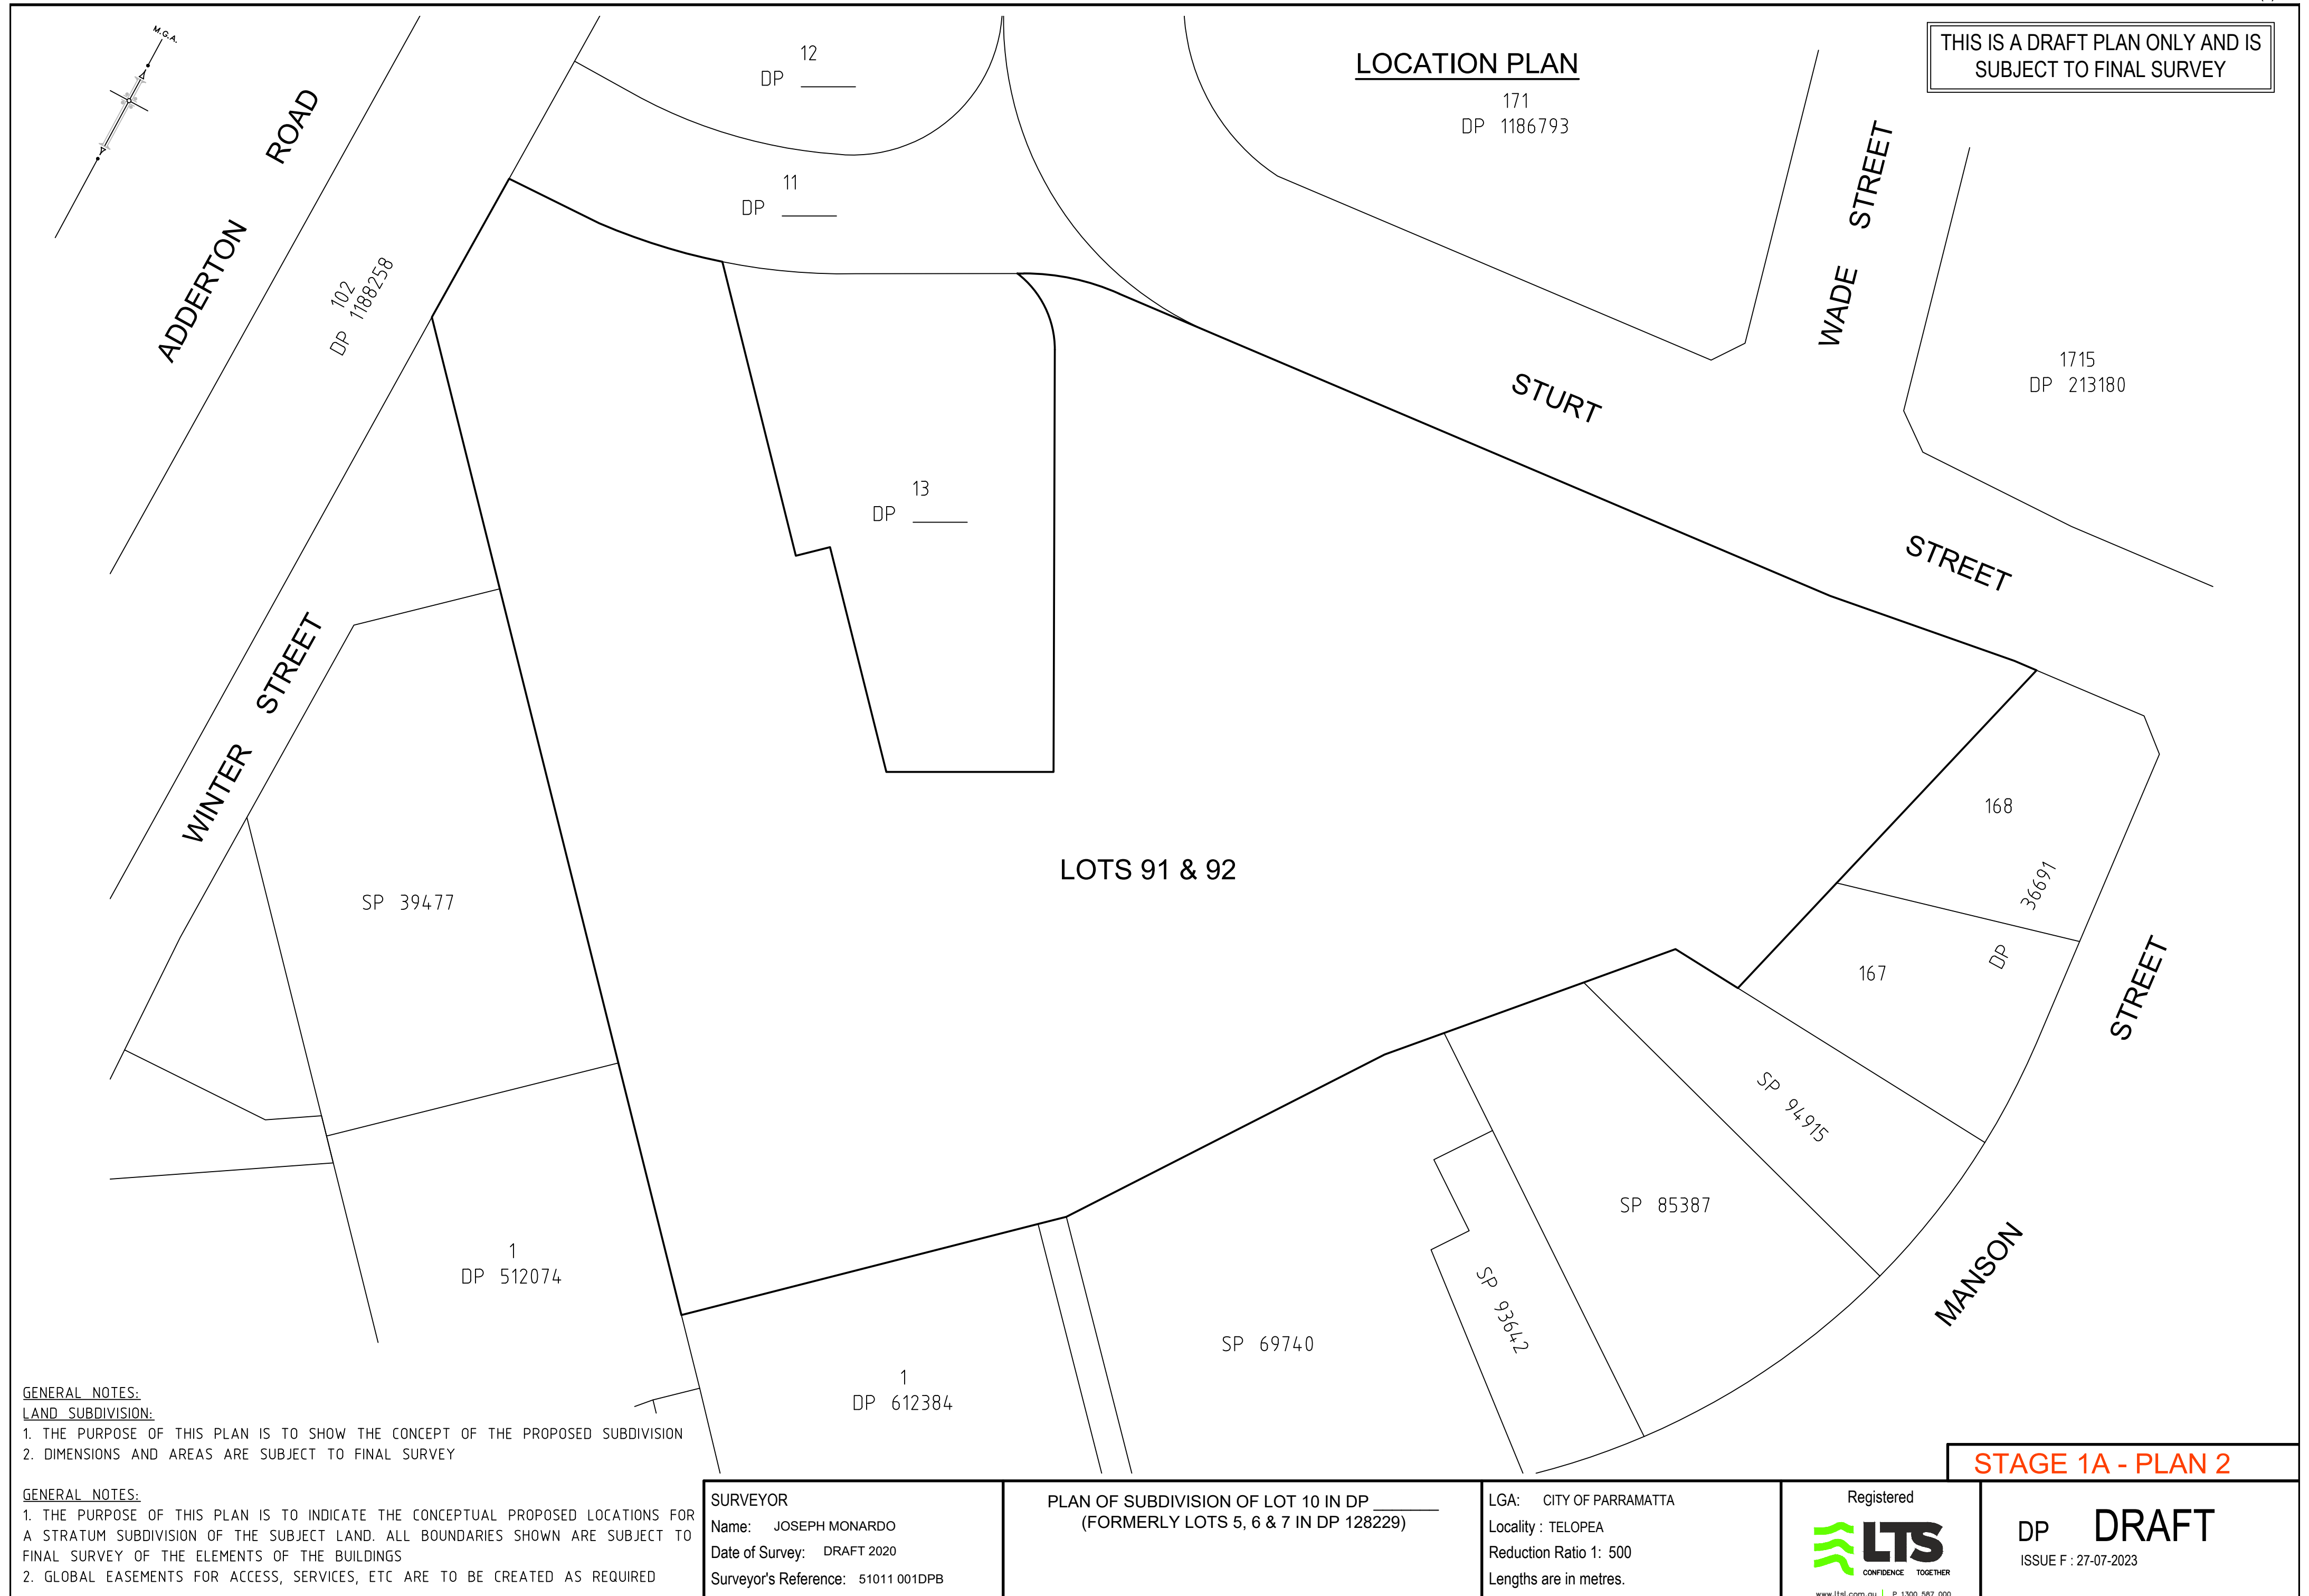

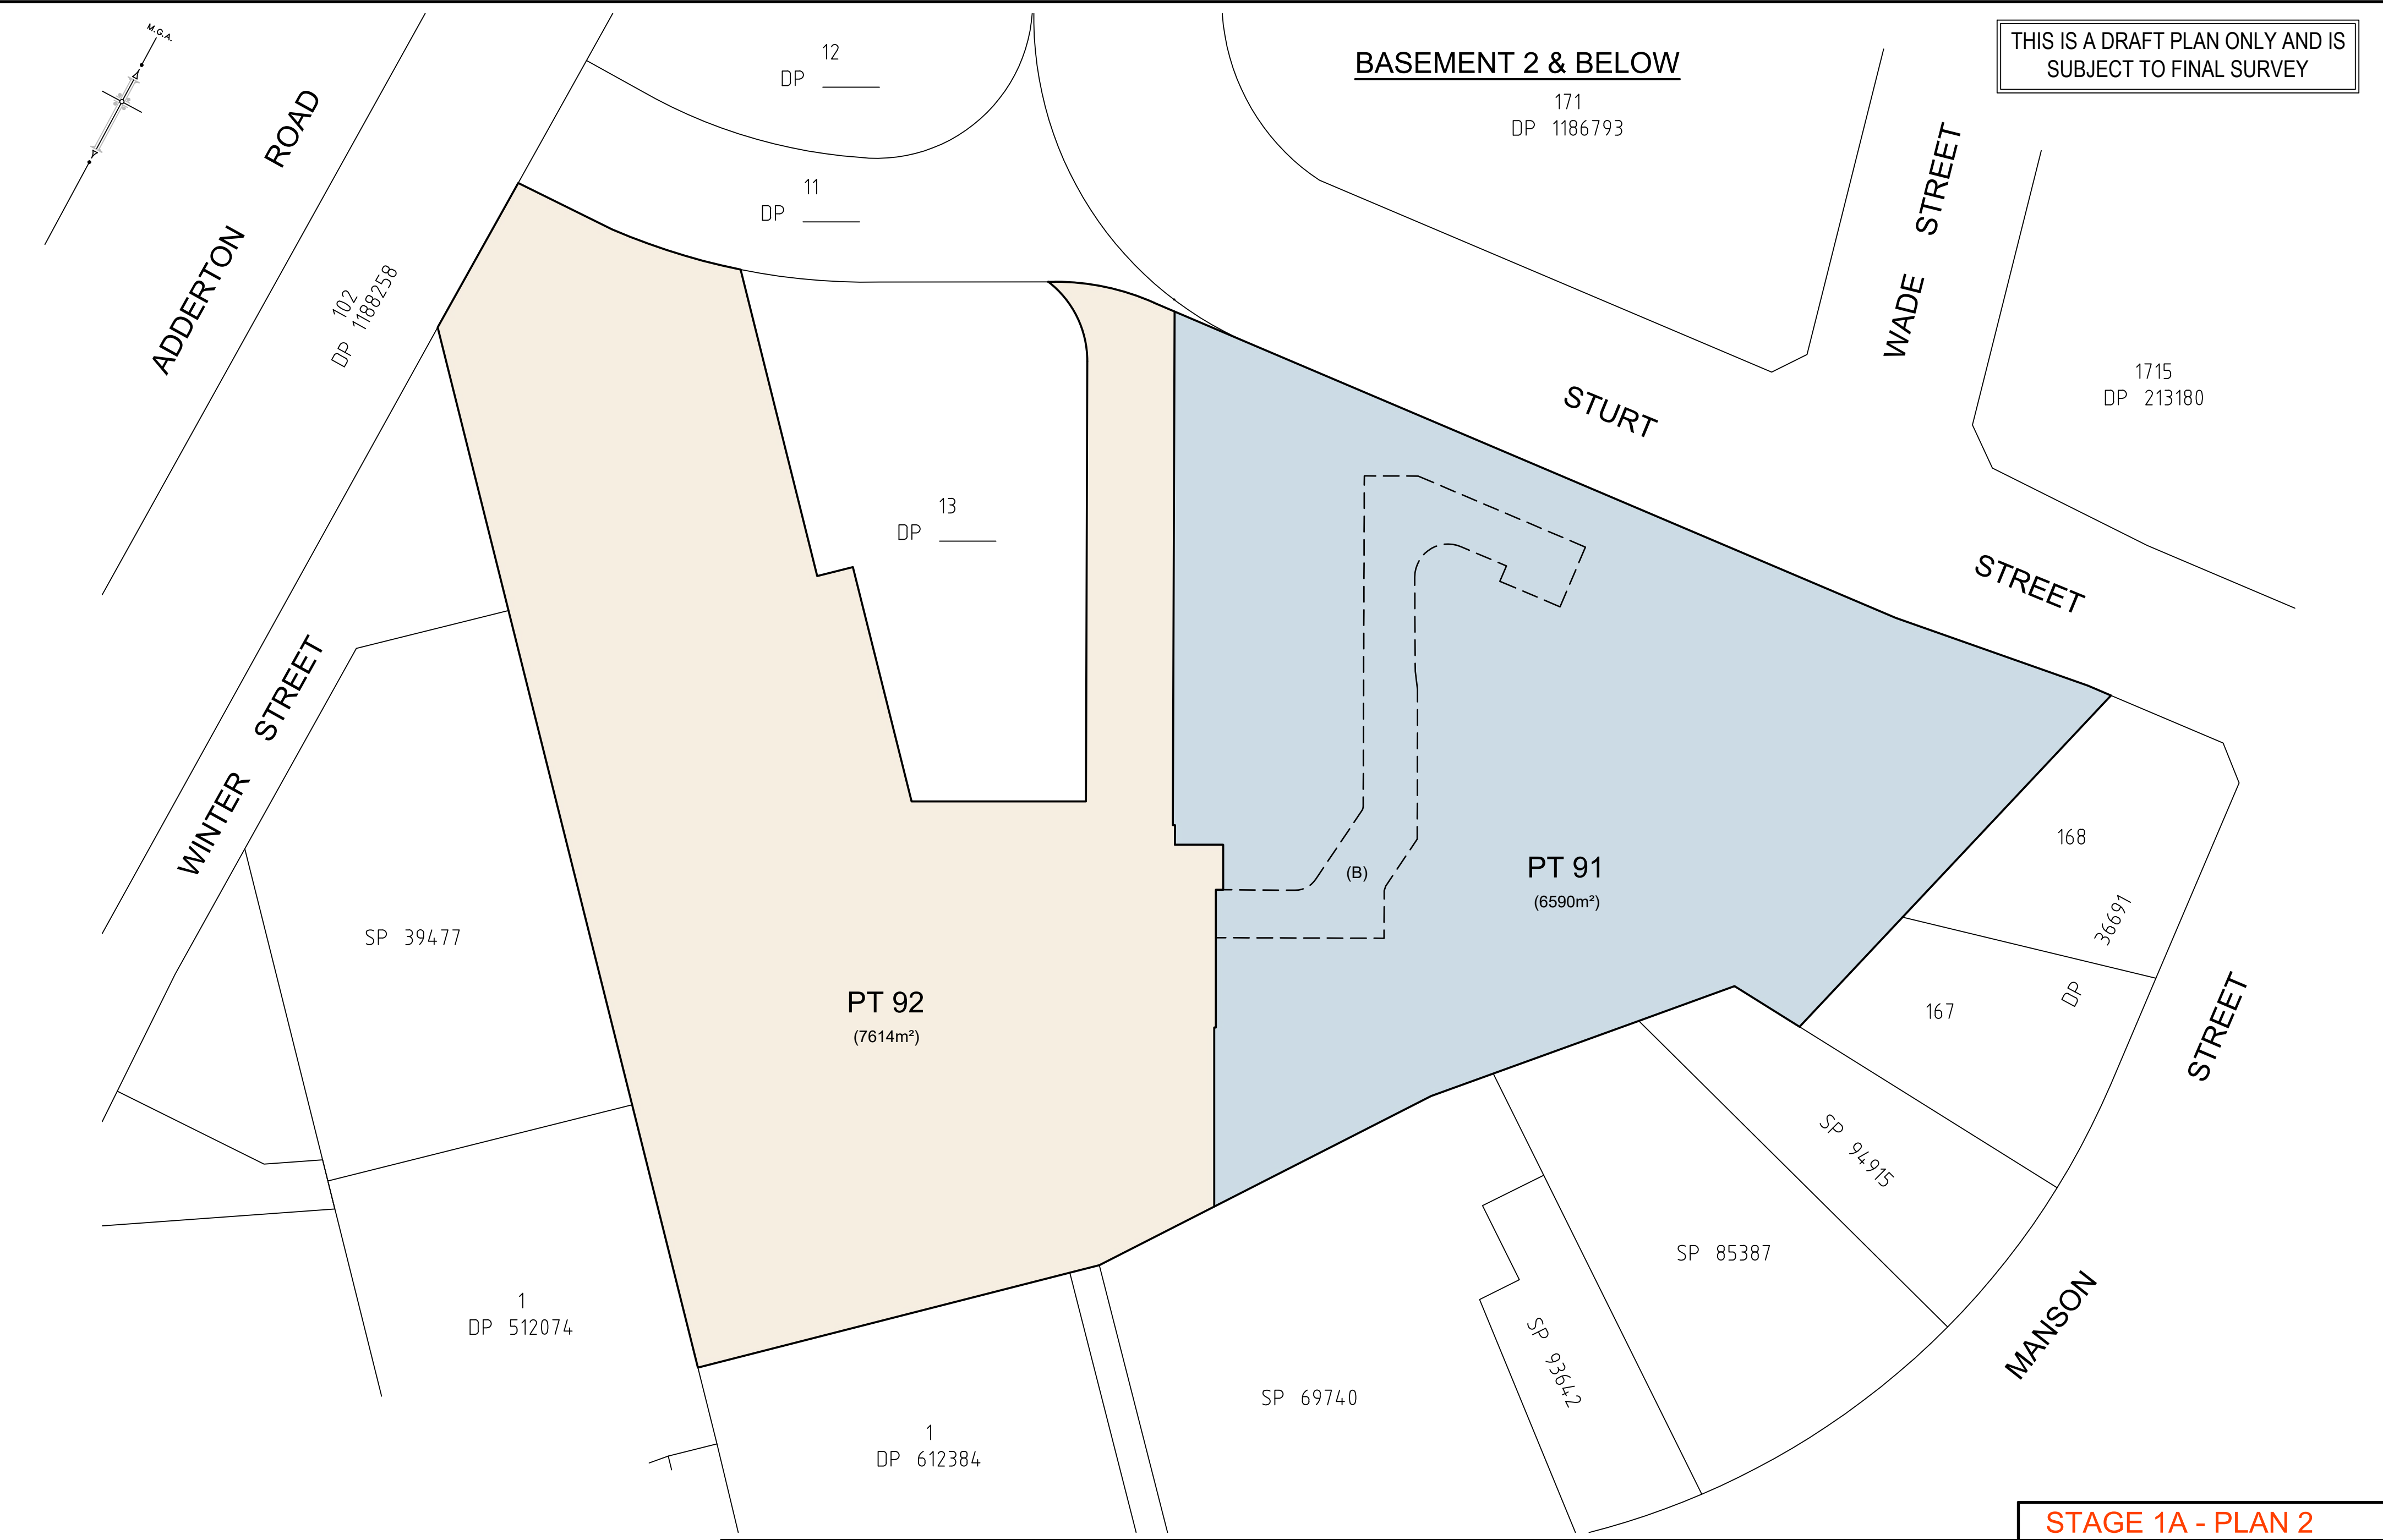


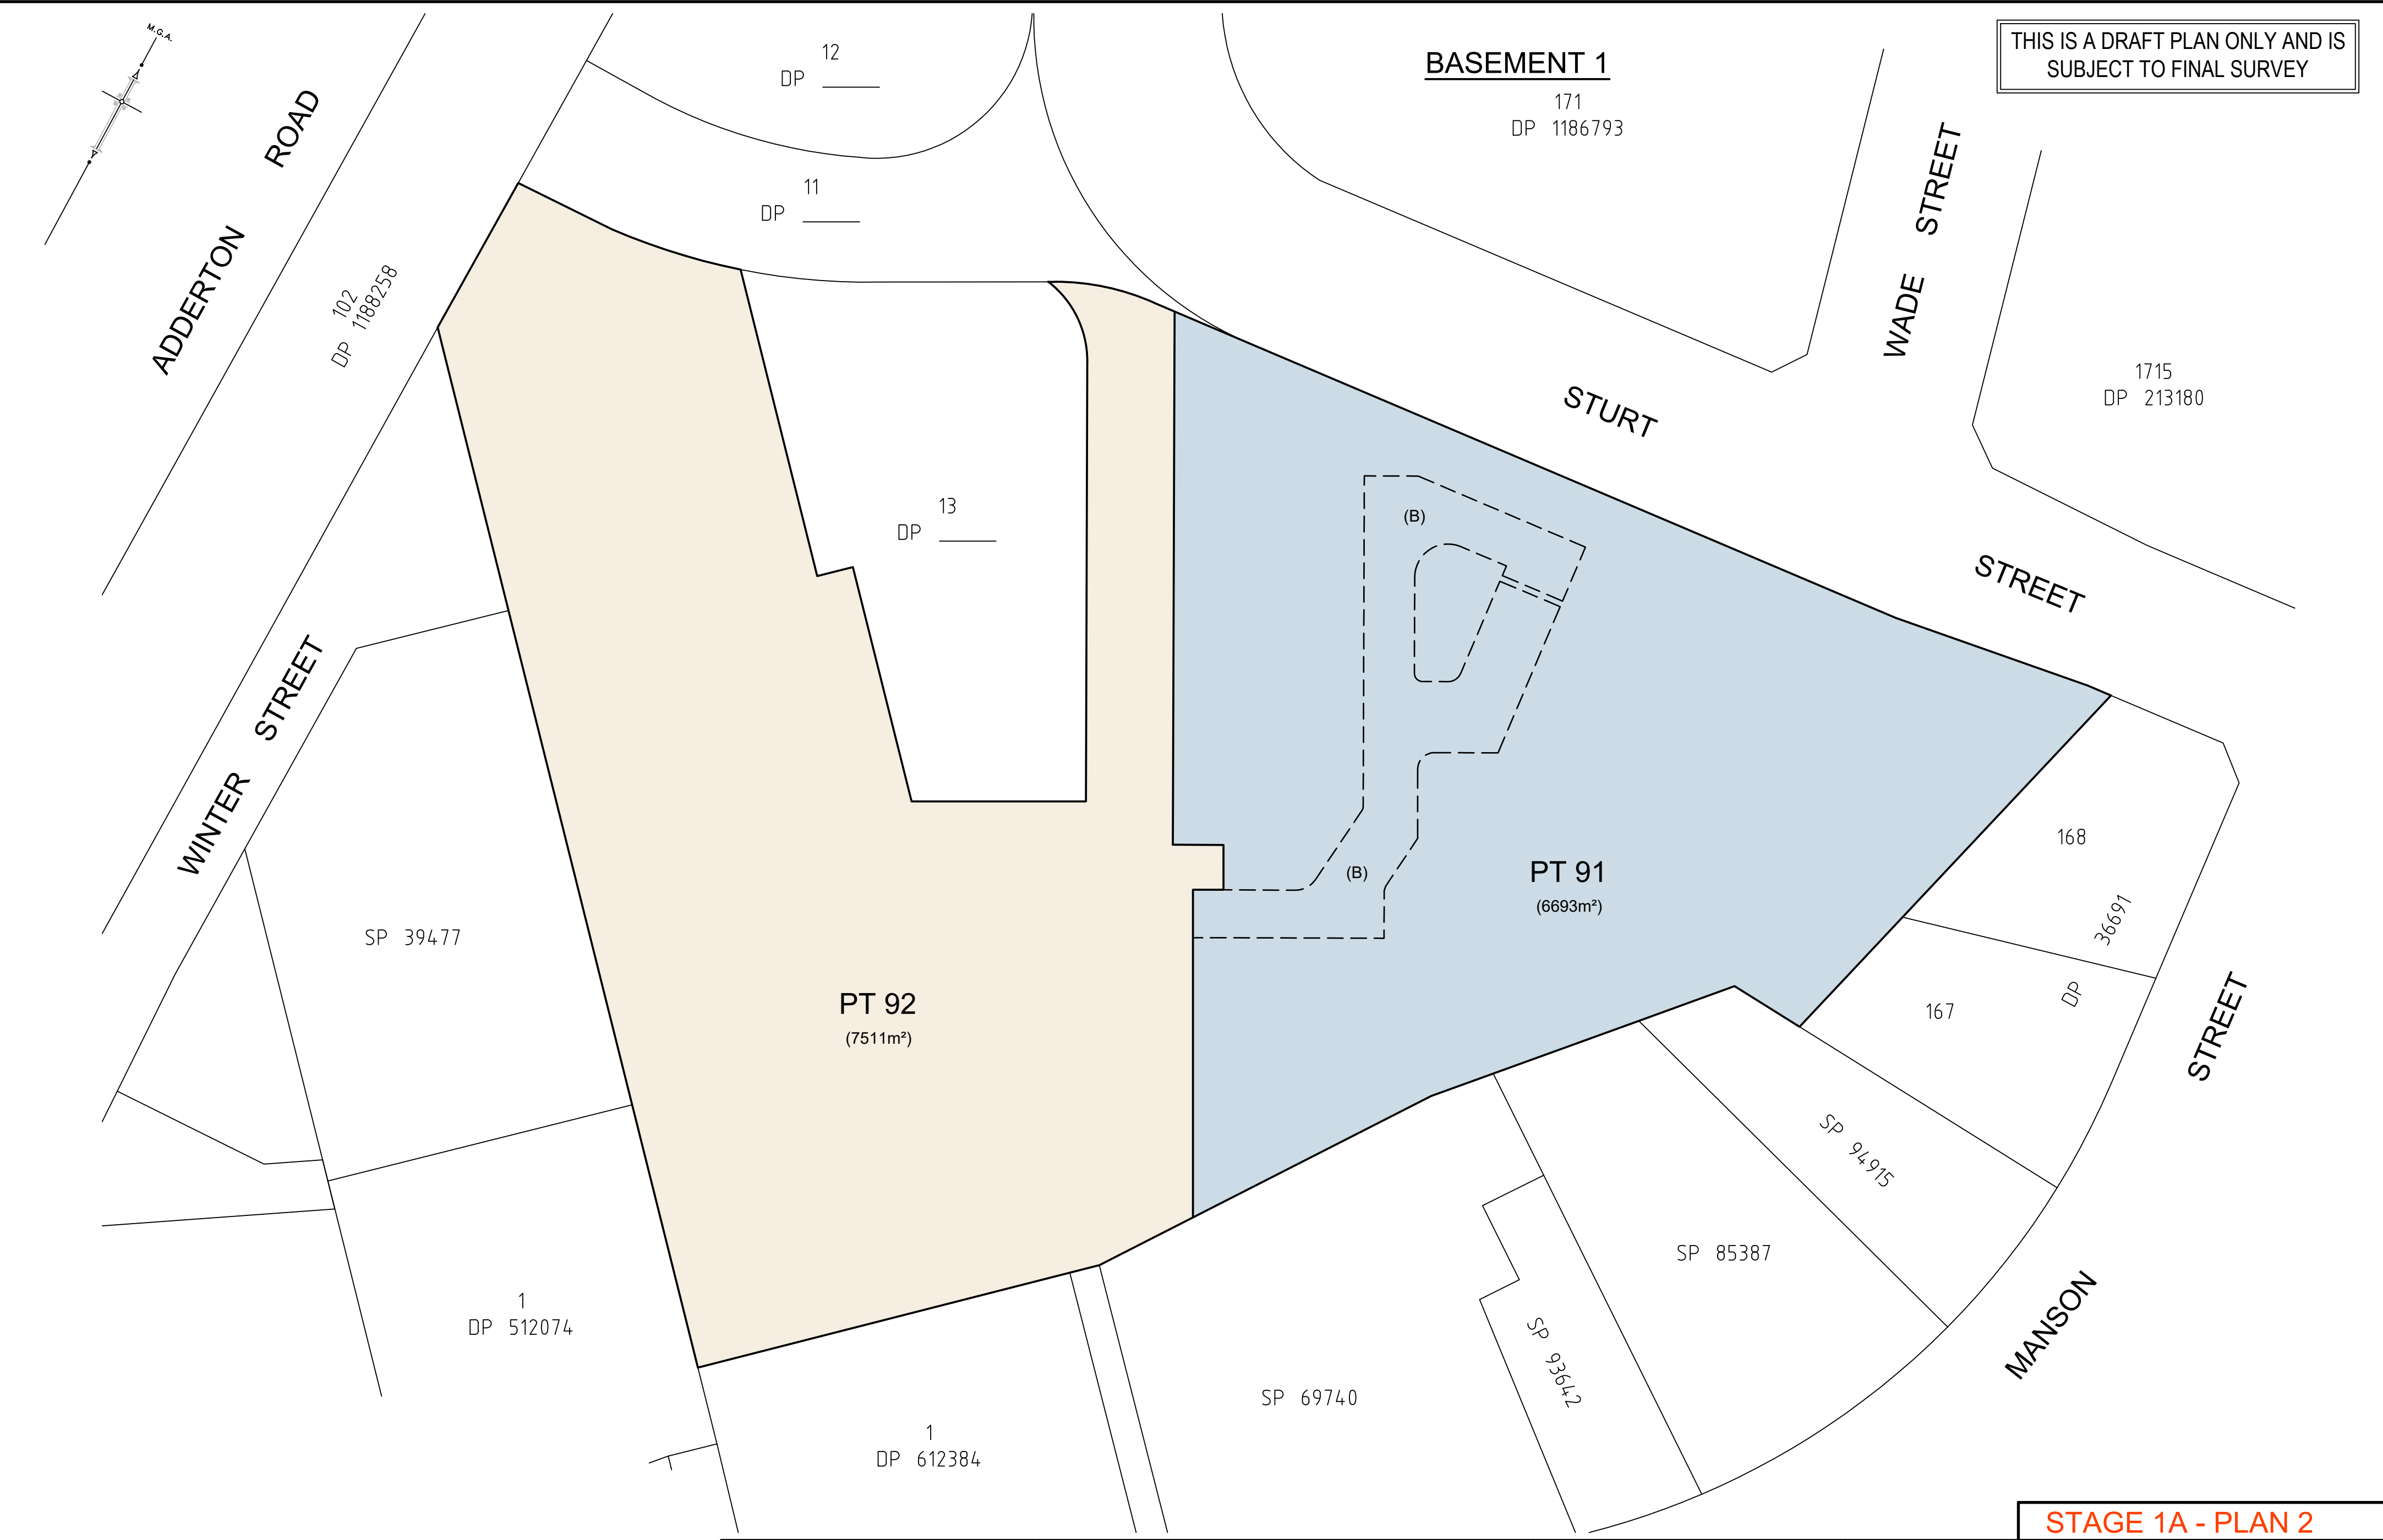

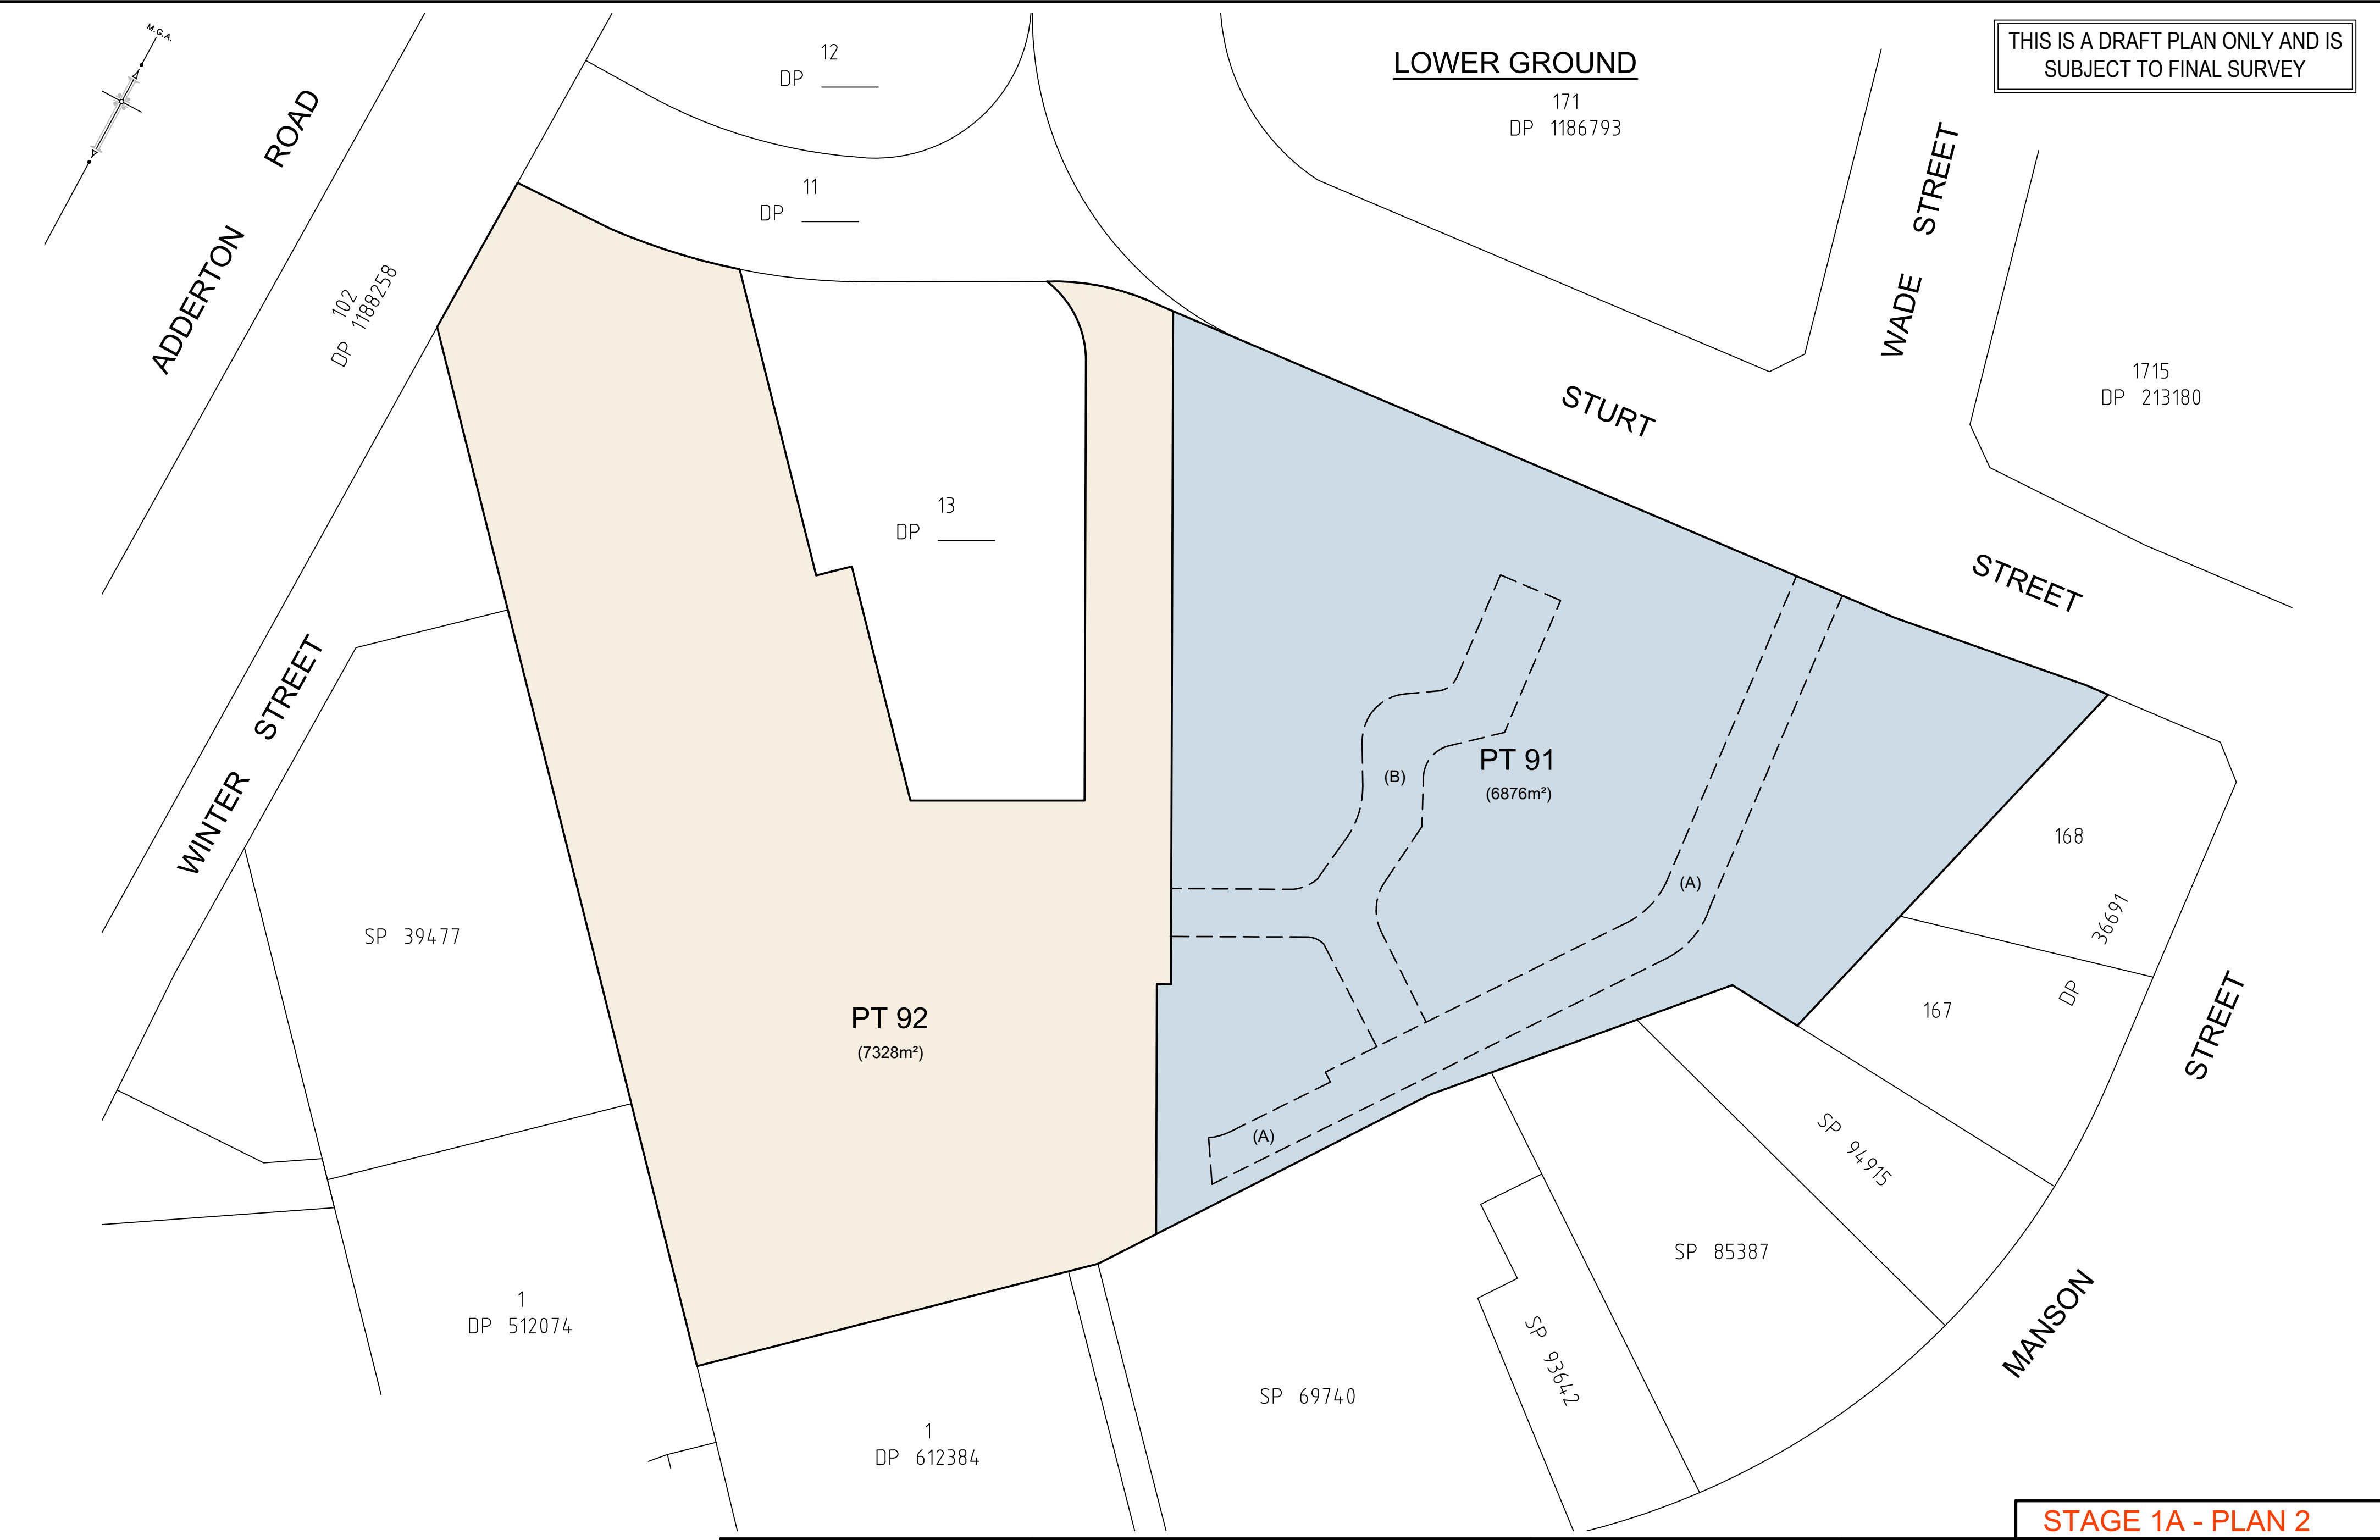

(A) EASEMENT FOR ACCESS VARIABLE WIDTH LIMITED IN STRATUM


SURVEYOR Name: JOSEPH MONARDO Date of Survey: DRAFT 2020 Surveyor's Reference: 51011 001DPB	PLAN OF SUBDIVISION OF LOT 10 IN DP _____ (FORMERLY LOTS 5, 6 & 7 IN DP 128229)	LGA: CITY OF PARRAMATTA Locality : TELOPEA Reduction Ratio 1: 500 Lengths are in metres.	Registered  CONFIDENCE TOGETHER www.lts.com.au P 1300 587 000	STAGE 1A - PLAN 2 DP DRAFT ISSUE F : 27-07-2023
---	---	--	--	--

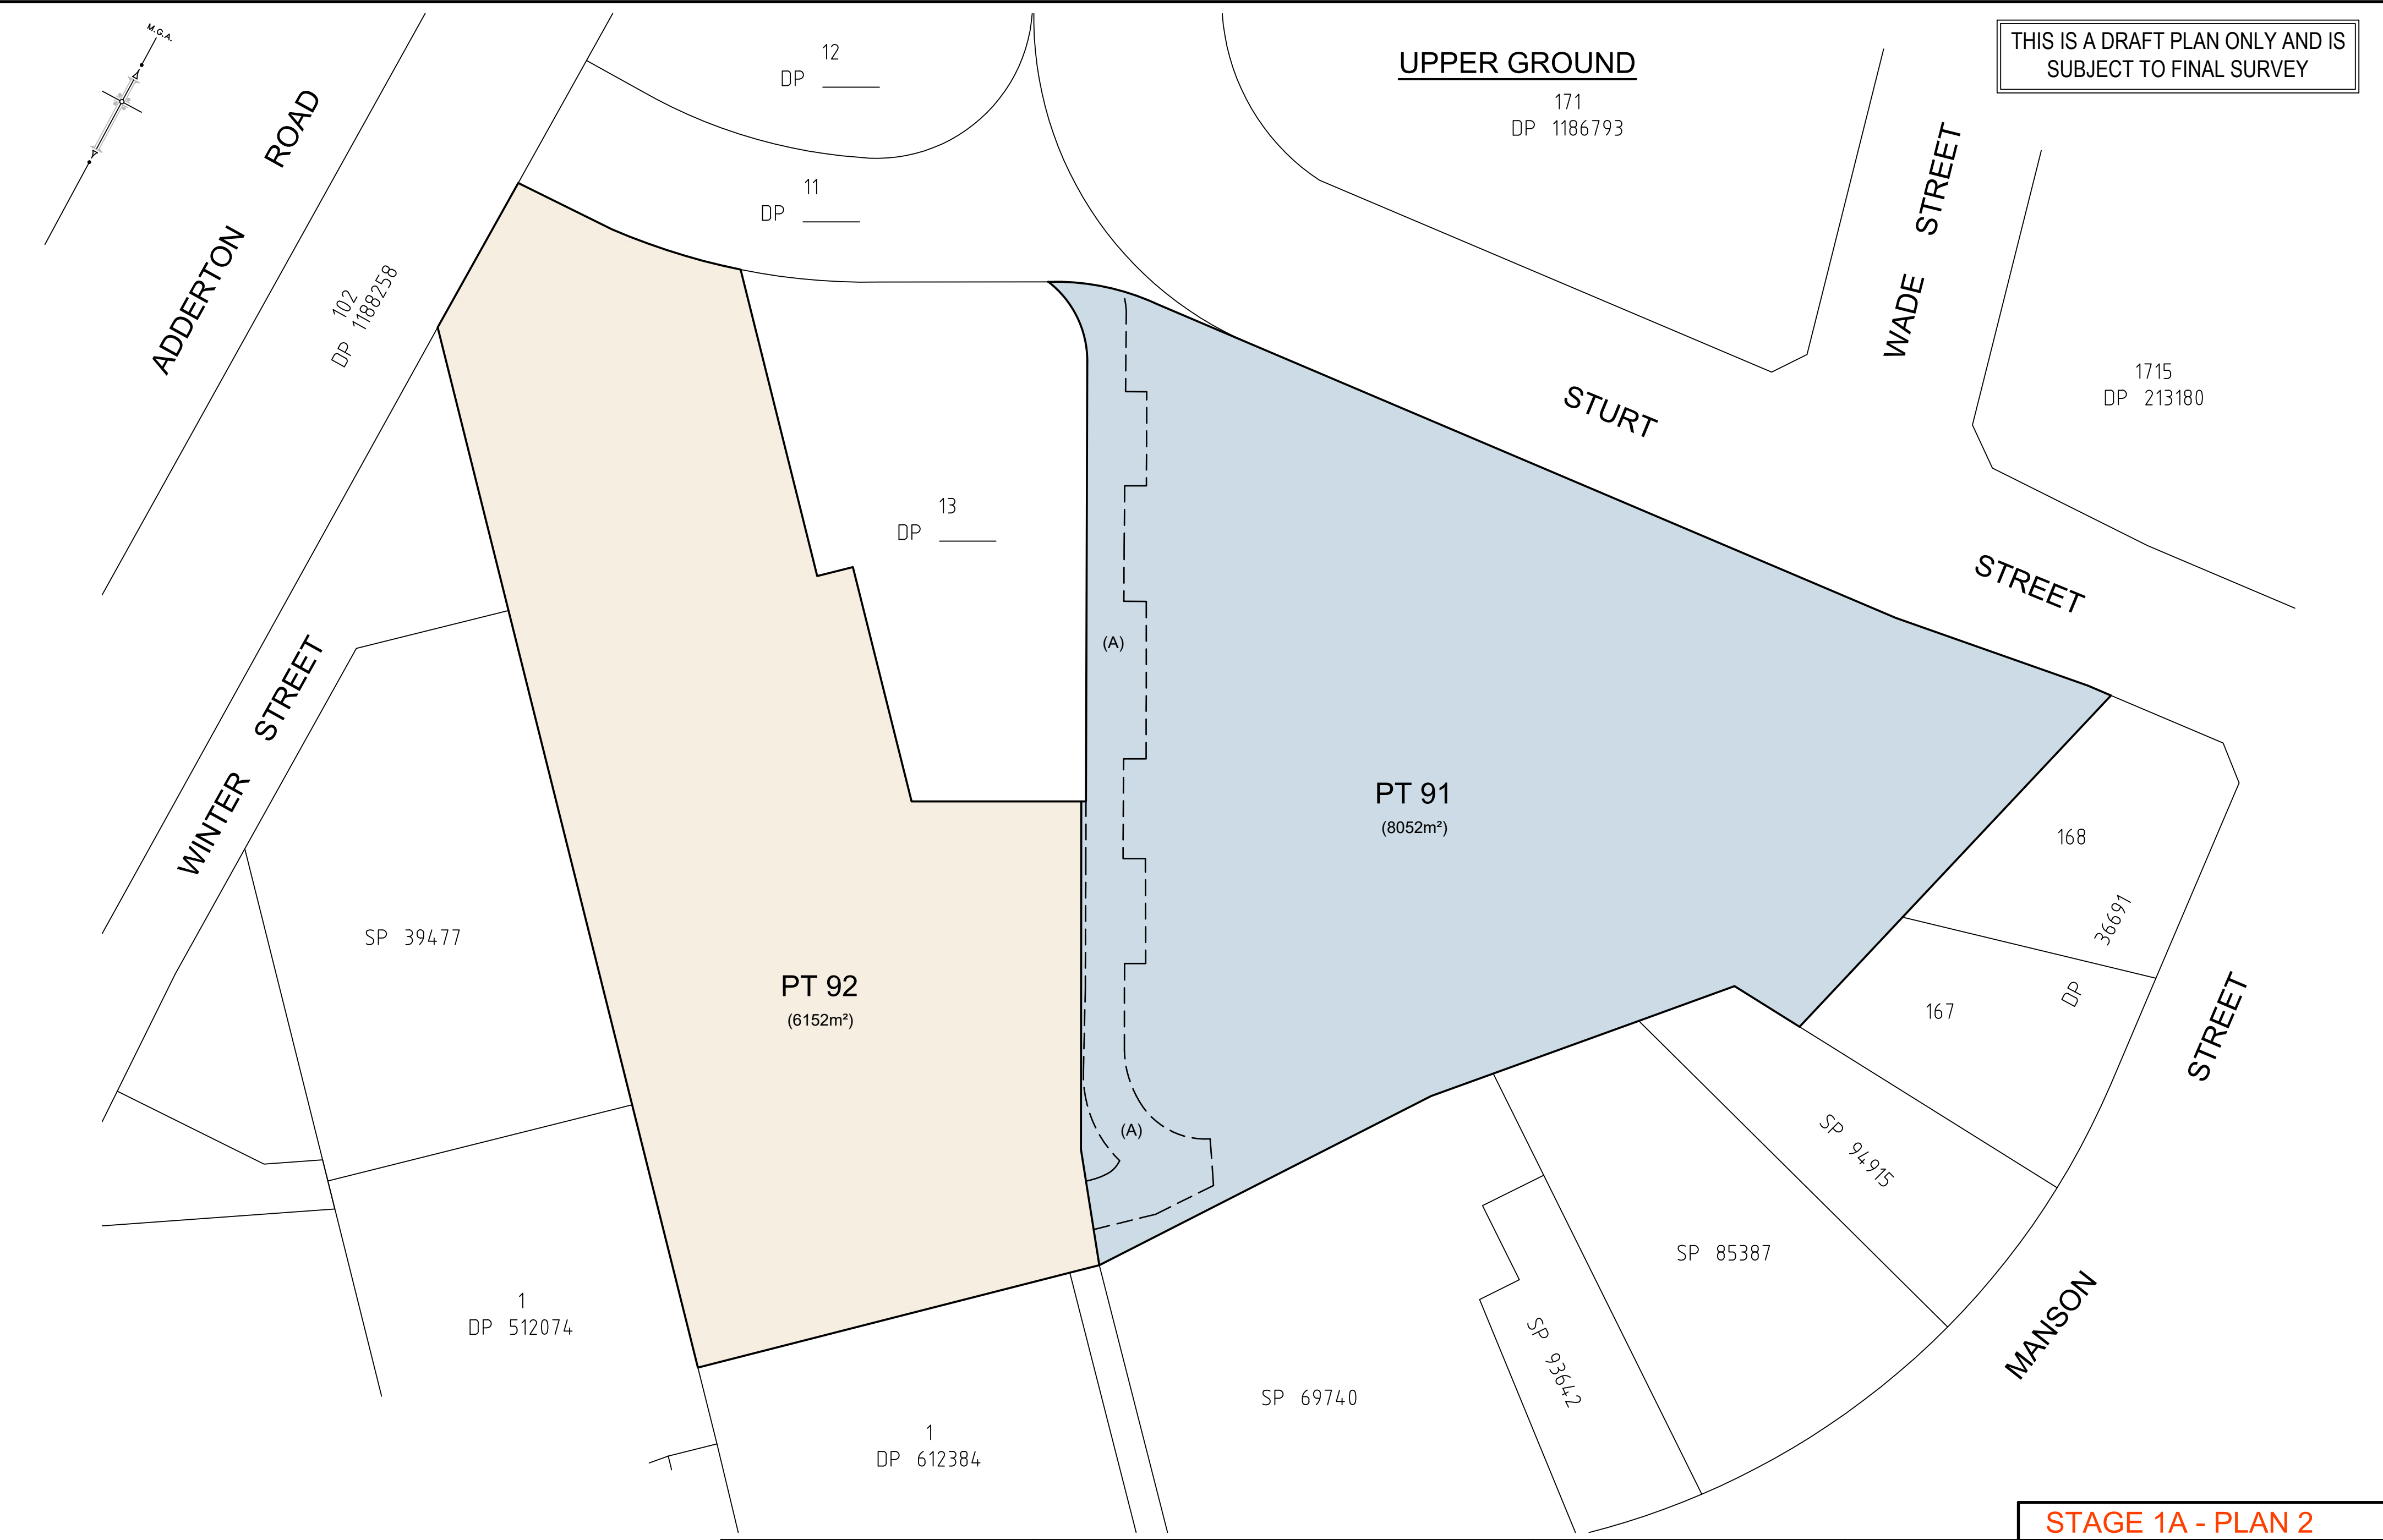

(A) EASEMENT FOR ACCESS VARIABLE WIDTH LIMITED IN STRATUM

SURVEYOR Name: JOSEPH MONARDO Date of Survey: DRAFT 2020 Surveyor's Reference: 51011 001DPB	PLAN OF SUBDIVISION OF LOT 10 IN DP _____ (FORMERLY LOTS 5, 6 & 7 IN DP 128229)	LGA: CITY OF PARRAMATTA Locality : TELOPEA Reduction Ratio 1: 500 Lengths are in metres.	Registered  www.lts.com.au P 1300 587 000	DP DRAFT ISSUE F : 27-07-2023
---	---	--	--	--

STAGE 1A - PLAN 2

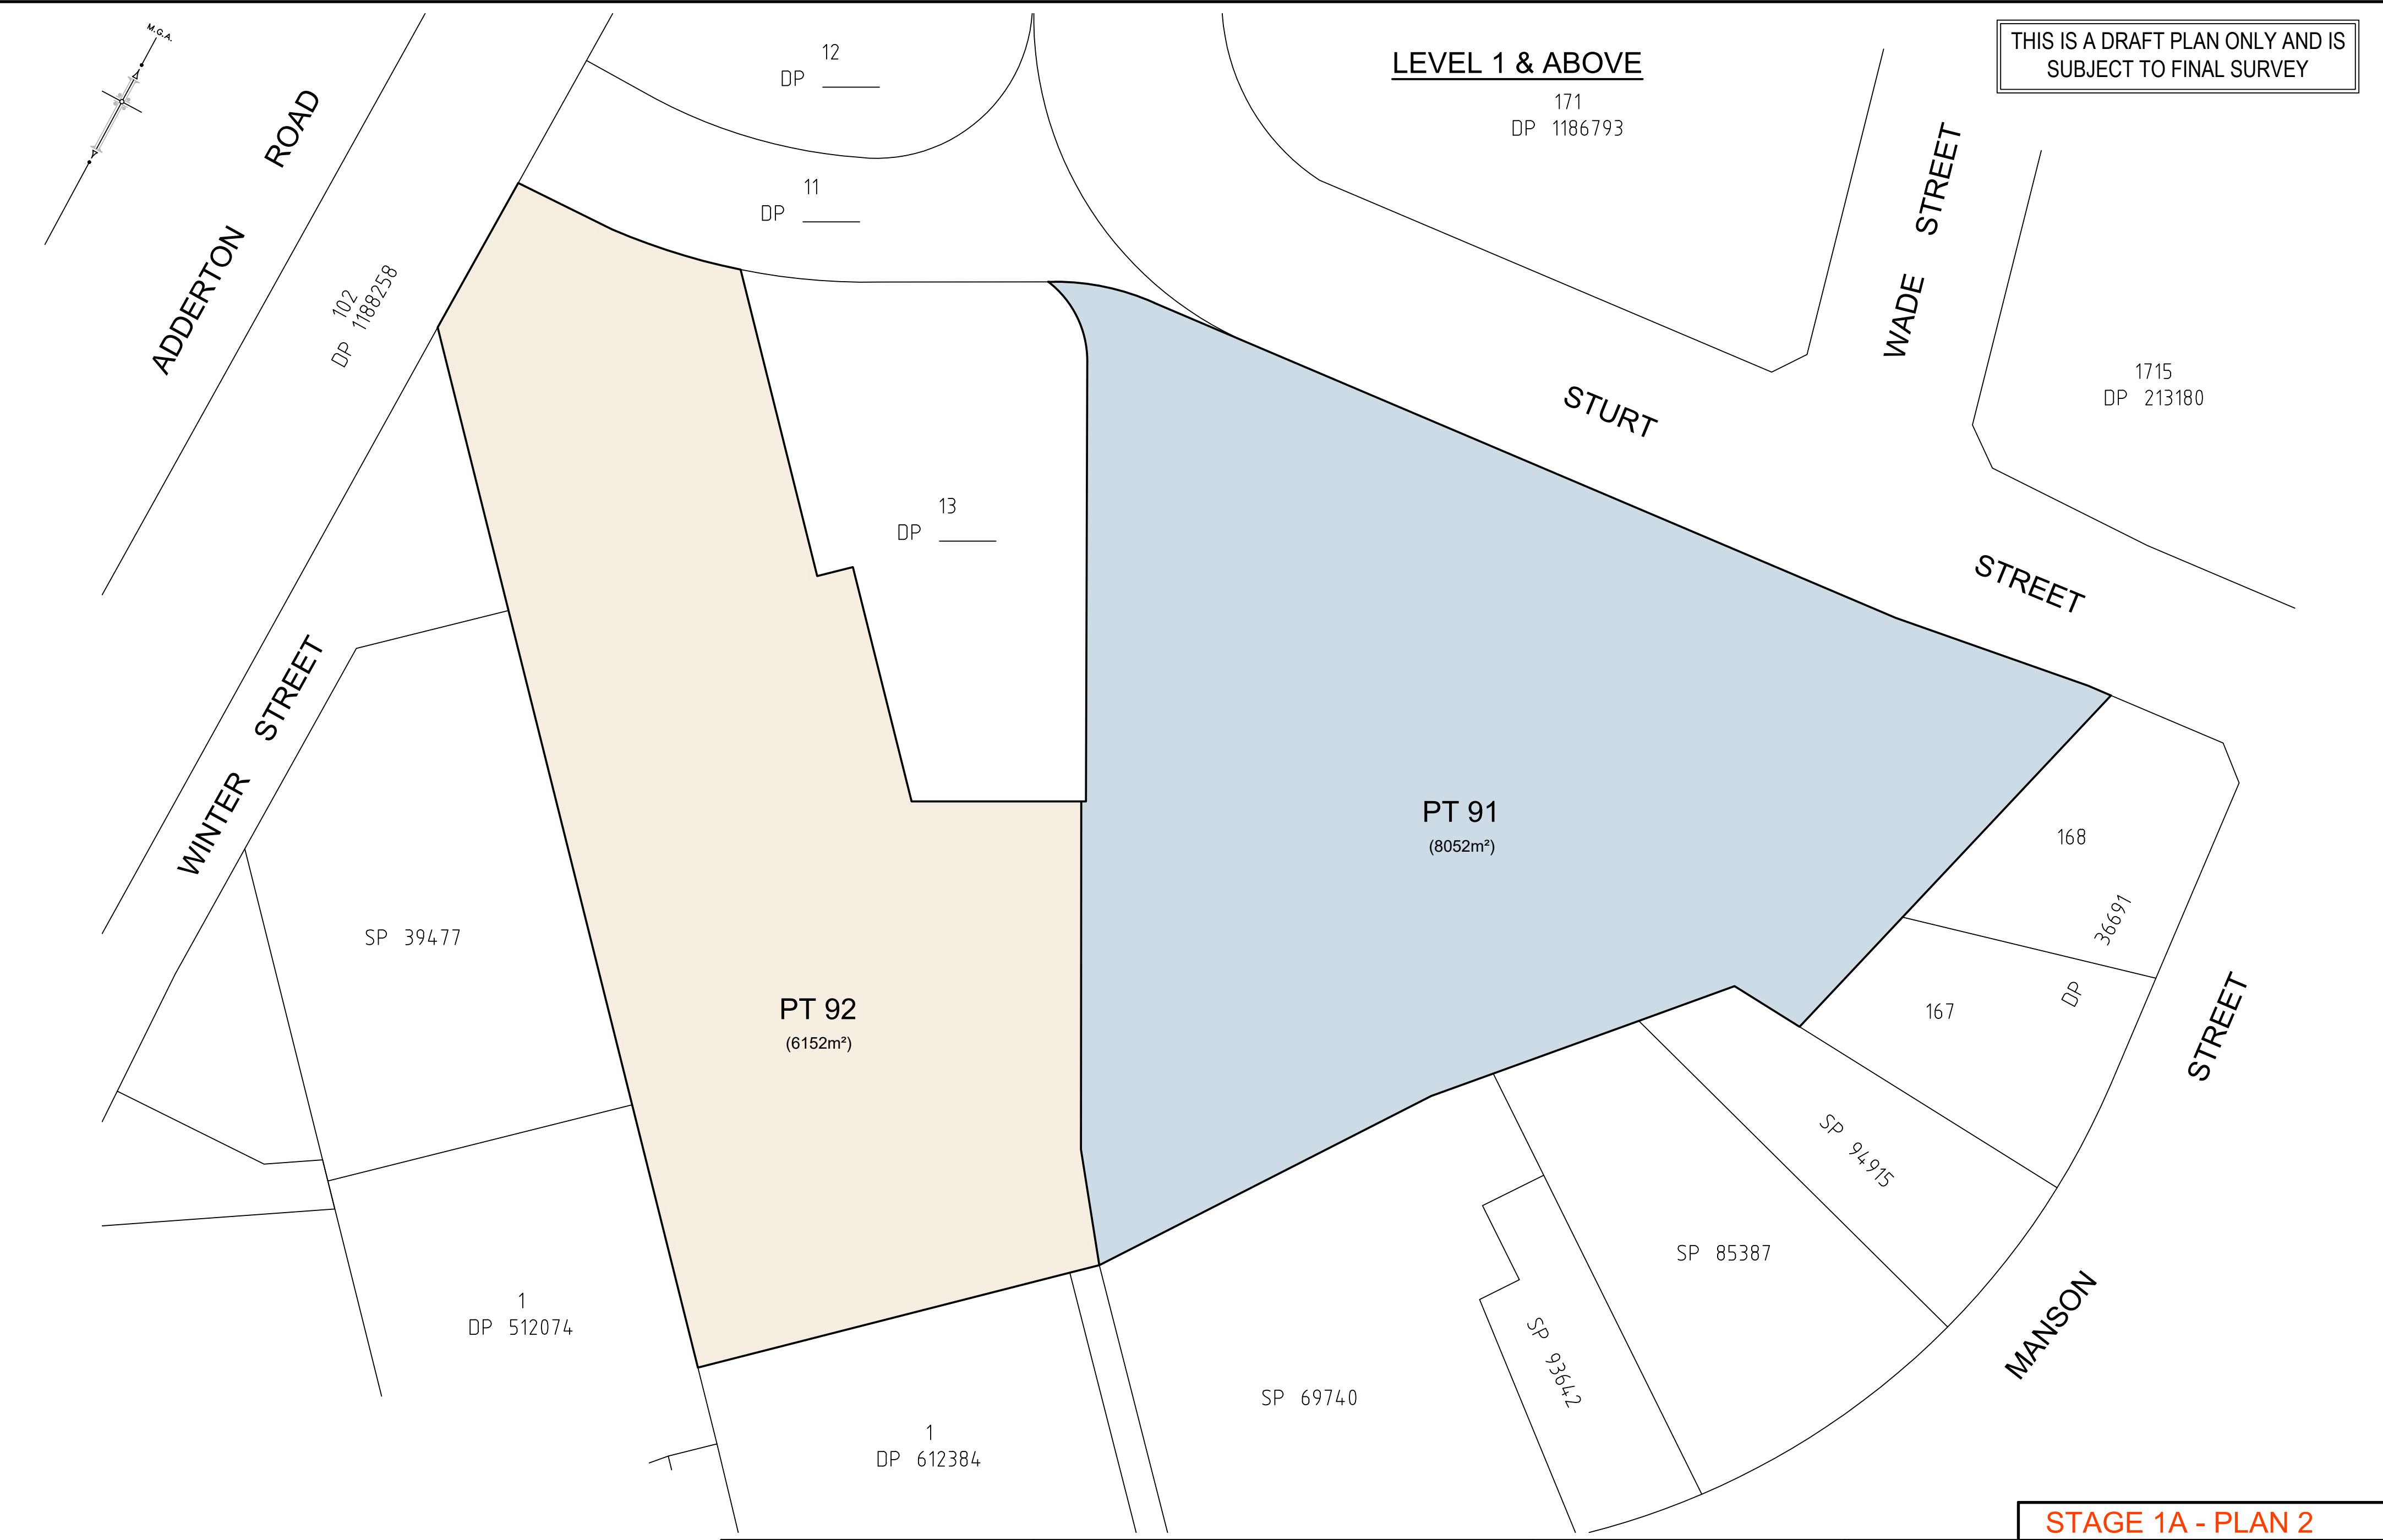

STAGE 1A - PLAN 2

SURVEYOR Name: JOSEPH MONARDO Date of Survey: DRAFT 2020 Surveyor's Reference: 51011 001DPB	PLAN OF SUBDIVISION OF LOT 10 IN DP _____ (FORMERLY LOTS 5, 6 & 7 IN DP 128229)	LGA: CITY OF PARRAMATTA Locality : TELOPEA Reduction Ratio 1: 500 Lengths are in metres.	Registered  LTS CONFIDENCE TOGETHER www.lts.com.au P 1300 587 000	DP DRAFT ISSUE F : 27-07-2023
---	---	--	---	--