


ISSUED FOR INFORMATION	31.08.23	B
ISSUED FOR INFORMATION	25.08.23	A
AMENDMENTS	DATE	ISSUE

ARCHITECT

CLIENT
ALTIS
 PROPERTY PARTNERS

PROJECT
ACCESS ESTATE
884 MAMRE RD, KEMPS CK.

DESIGNED DS	DRAWN DS	DATE AUG 23	CHECKED	SIZE A1	SCALE 1:500	CAD REF:
-------------	----------	-------------	---------	---------	-------------	----------

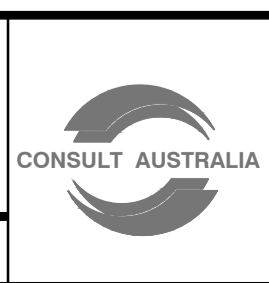



Costin Roe Consulting Pty Ltd.
 ABN 50 003 696 446
 PO Box N419 Sydney NSW 1220
 Level 4, 8 Windmill Street, Millers Point NSW 2000
 p: +61 2 9251 7699 f: +61 2 9241 3731
 e: mail@costinroe.com.au w: costinroe.com.au



DRAWING TITLE
REVISED ROUNDABOUT CONFIGURATION

DRAWING No **Co14021.00-SKC230831** ISSUE **B**

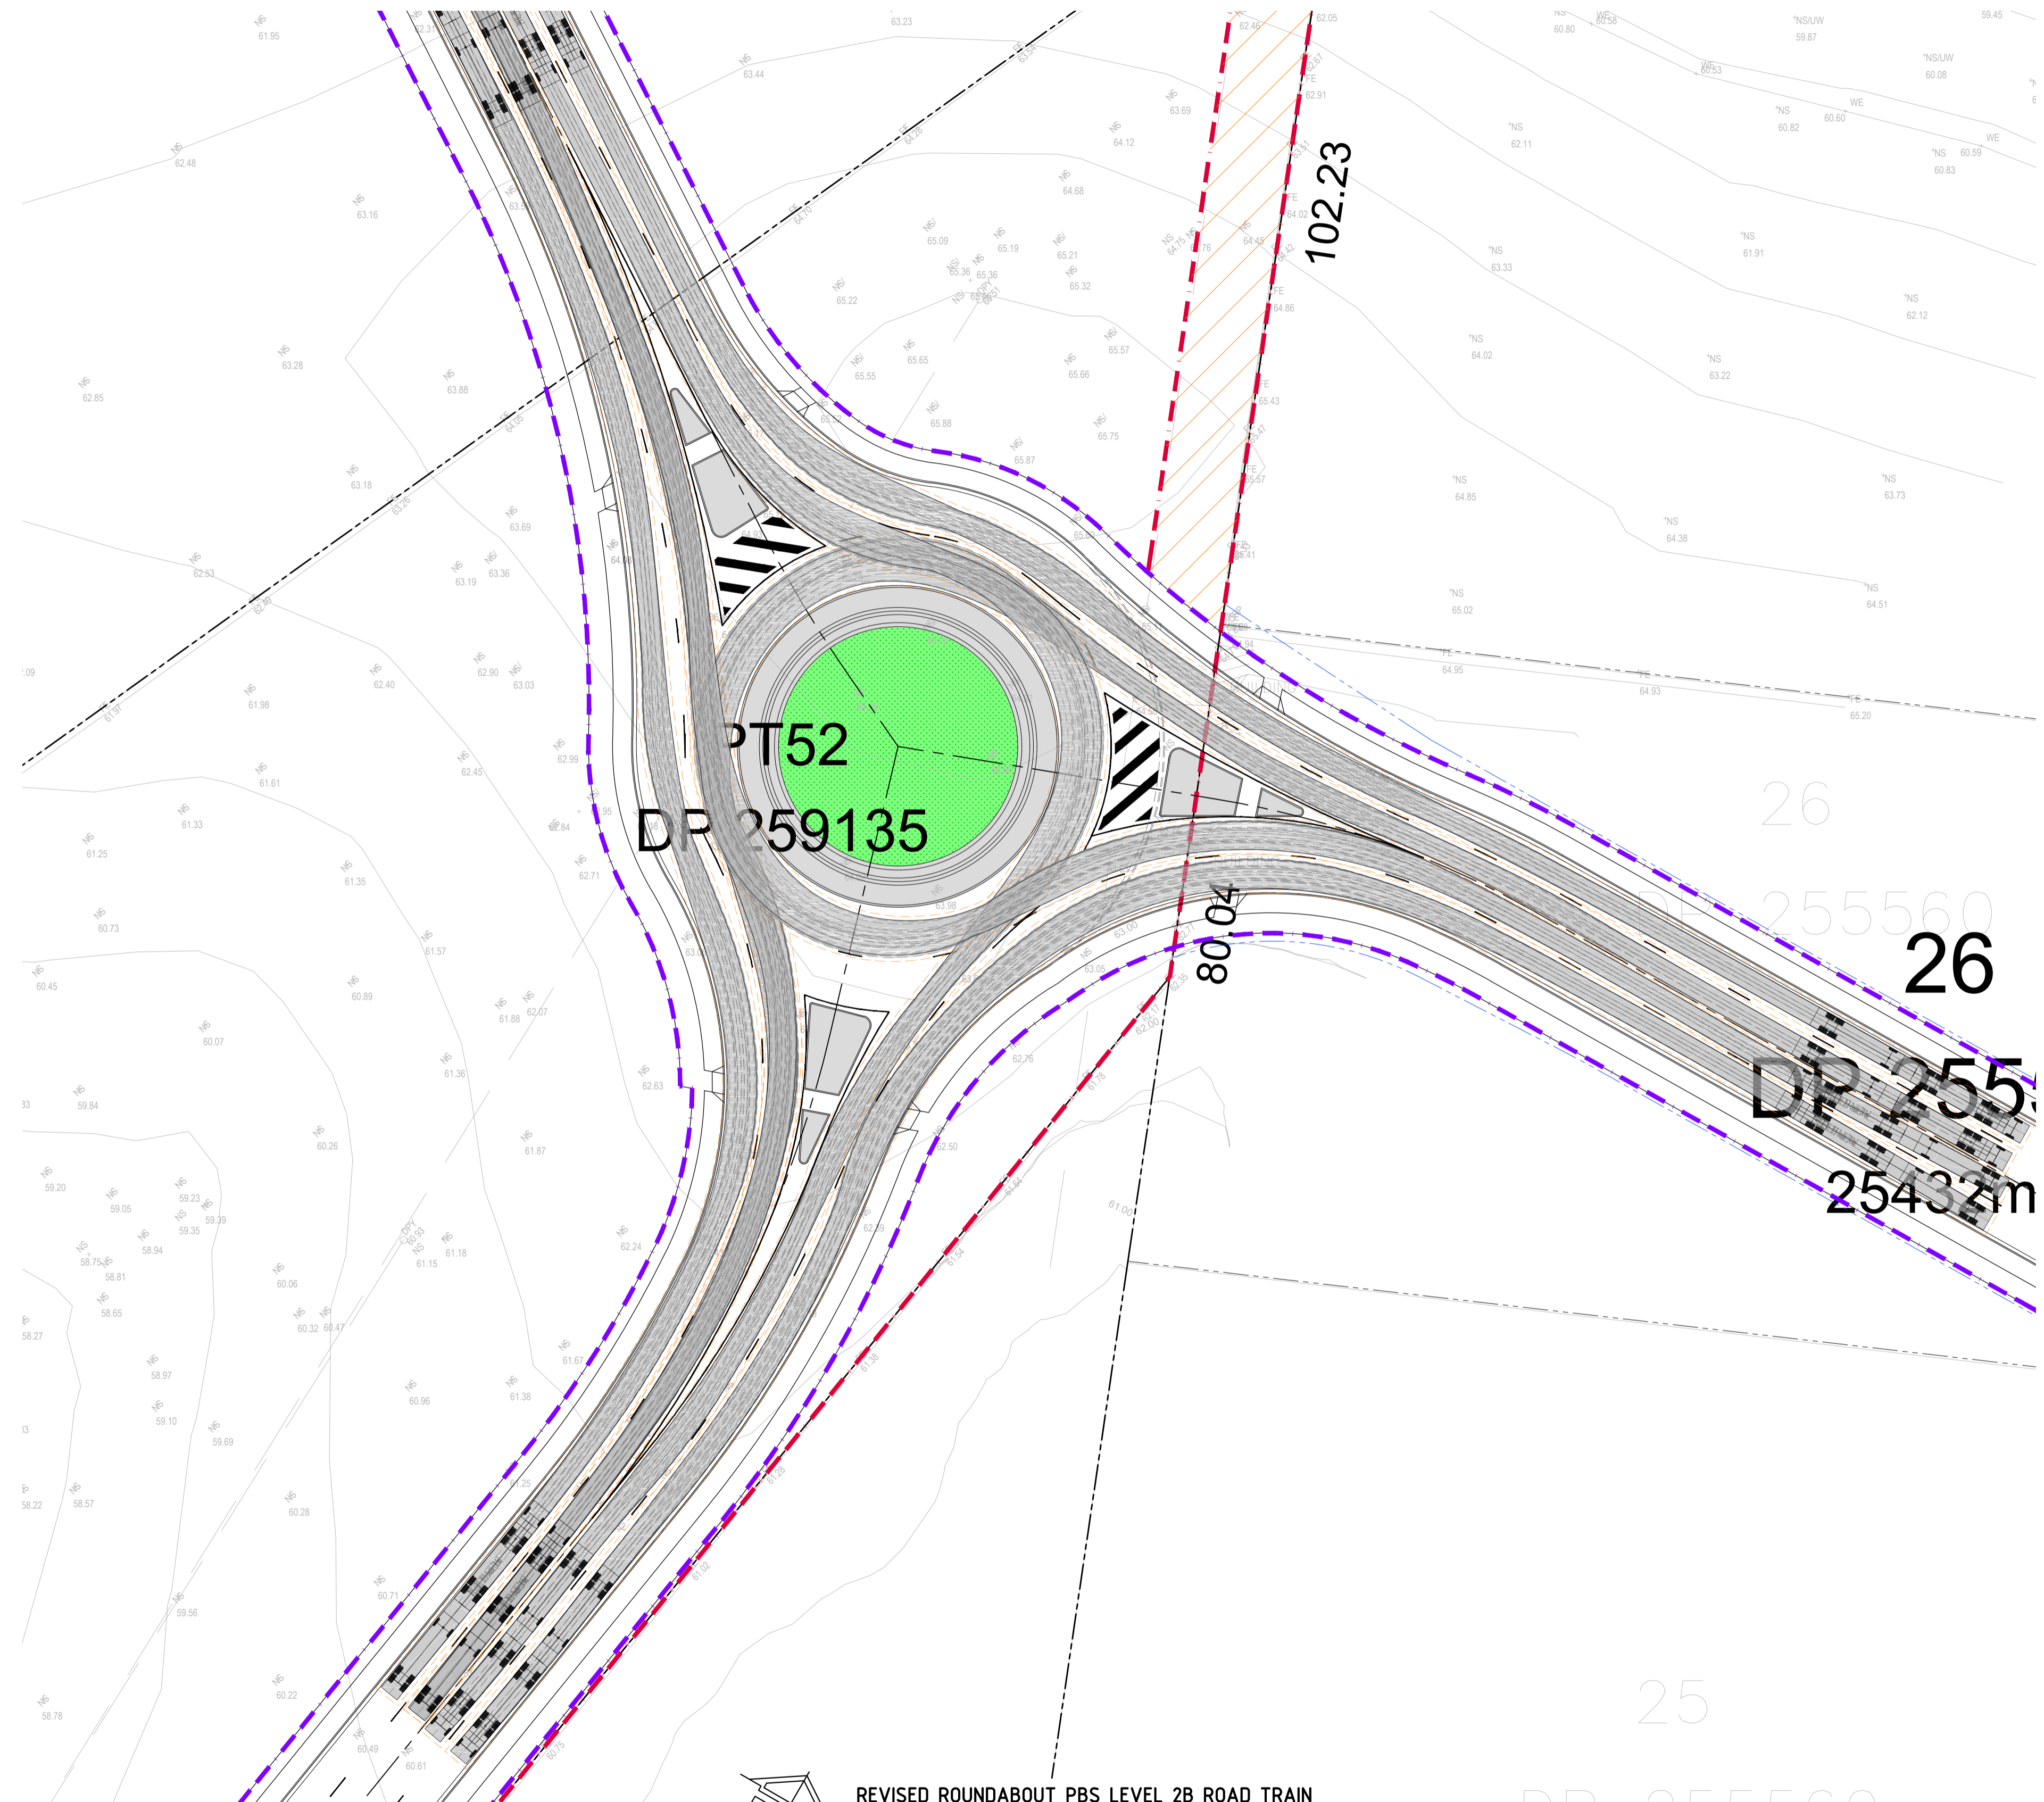

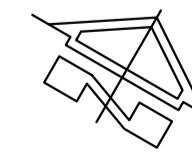

REVISED ROUNDABOUT PBS LEVEL 2B ROAD TRAIN
 SCALE 1:500 @ A1 PLOT

ISSUED FOR INFORMATION	31.08.23	B
ISSUED FOR INFORMATION	25.08.23	A
AMENDMENTS	DATE	ISSUE

ARCHITECT
 CLIENT



PROJECT						
ACCESS ESTATE						
884 MAMRE RD, KEMPS CK.						
DESIGNED	DRAWN	DATE	CHECKED	SIZE	SCALE	CAD REF:
DS	DS	AUG 23		A1	1:500	

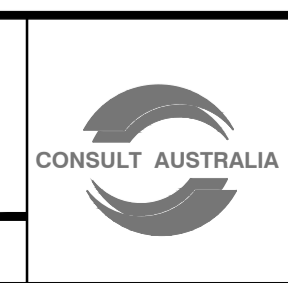

Costin Roe Consulting Pty Ltd.
 ABN 50 003 696 446
 PO Box N419 Sydney NSW 1220
 Level 4, 8 Windmill Street, Millers Point NSW 2000
 p: +61 2 9251 7699 f: +61 2 9241 3731
 e: mail@costinroe.com.au w: costinroe.com.au




DRAWING TITLE	
REVISED ROUNDABOUT	
PBS LEVEL 2B ROAD TRAIN	
DRAWING No	ISSUE
Co14021.00-SKC230831	B